




SECOND FLOOR & ROOF PLAN
Scale: 1/4" = 1'-0"

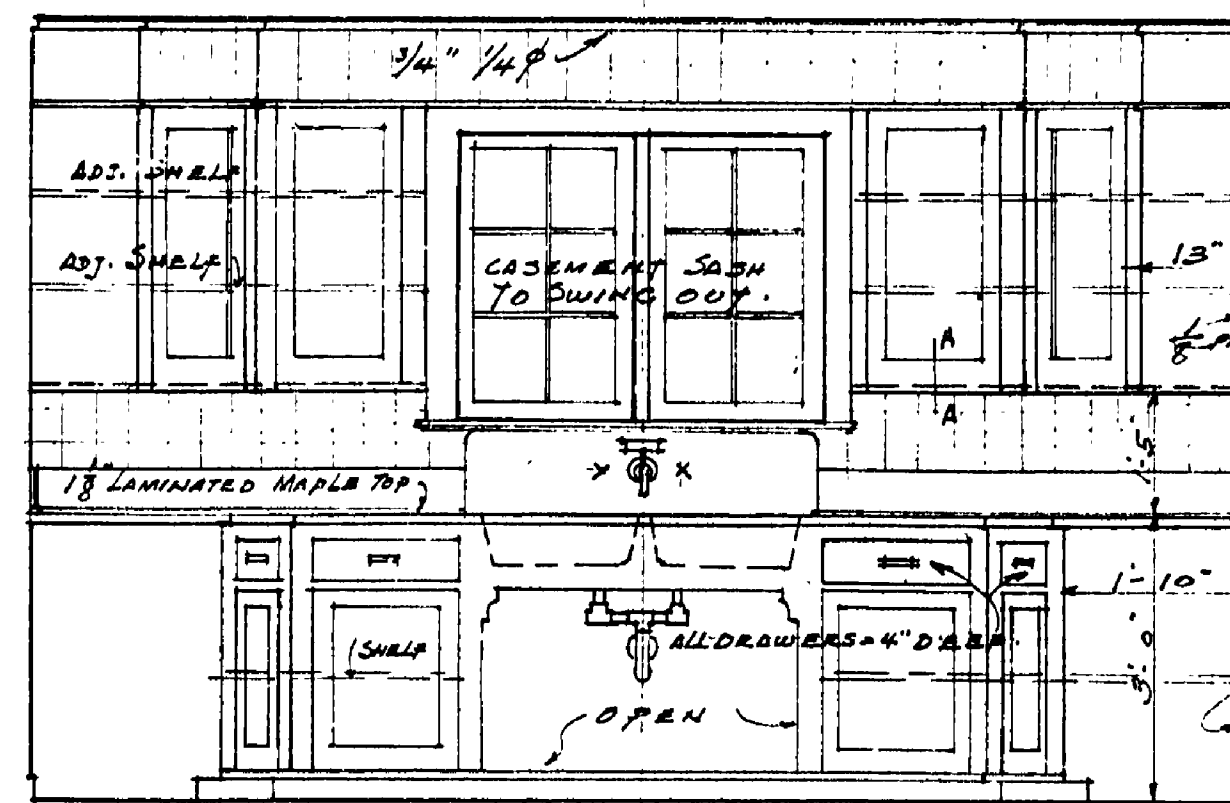


ELEVATION LOOKING TOWARD SINK
NOTE: ALL CUPBOARDS TO BE BUILT UP OF WHITE PINE OR PLY STOCK MATERIALS.

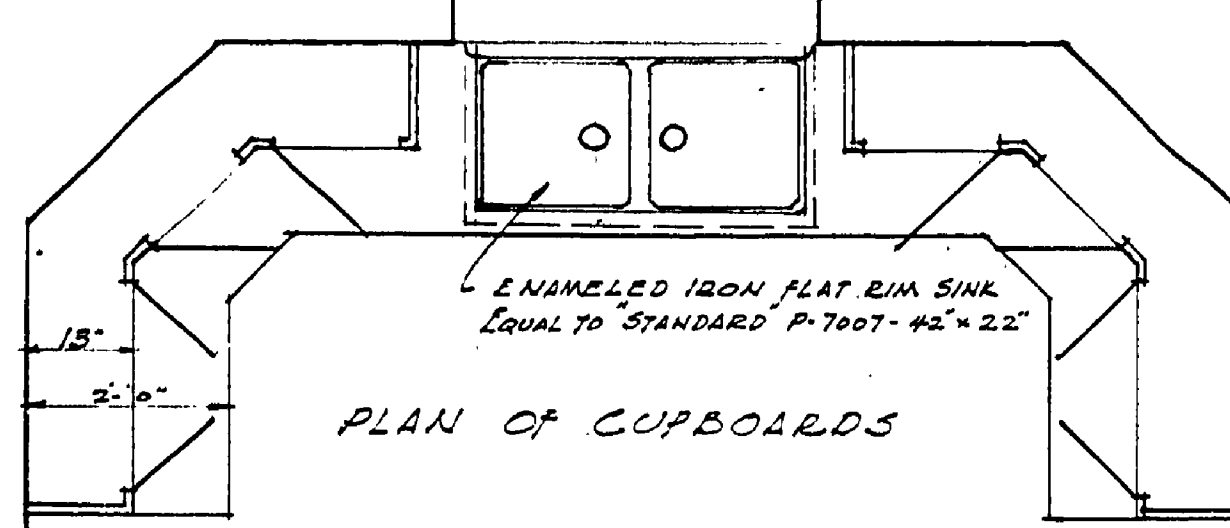


PLAN OF CUPBOARDS
1/2" SCALE DETAILS OF KITCHEN CUPBOARDS, WALL FINISH, ETC.

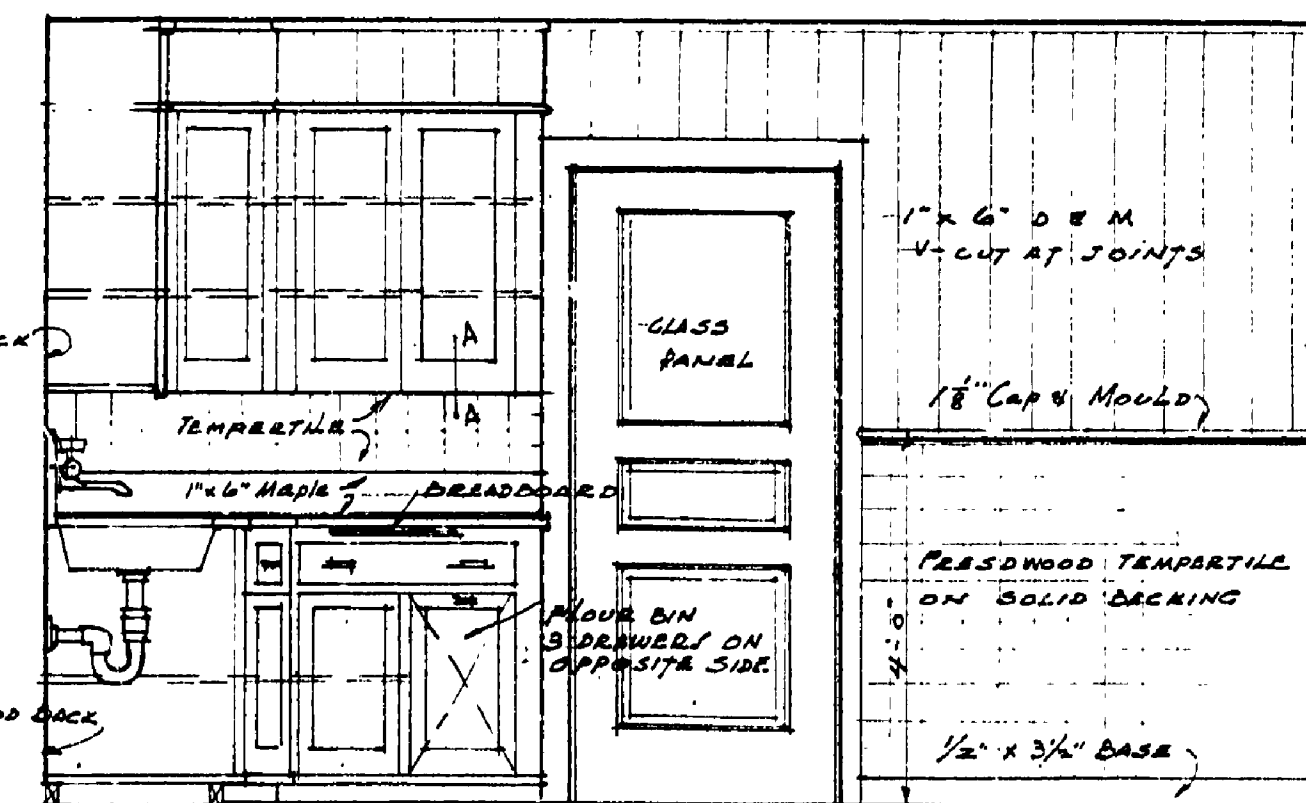


ELEVATION LOOKING TOWARD PORCH

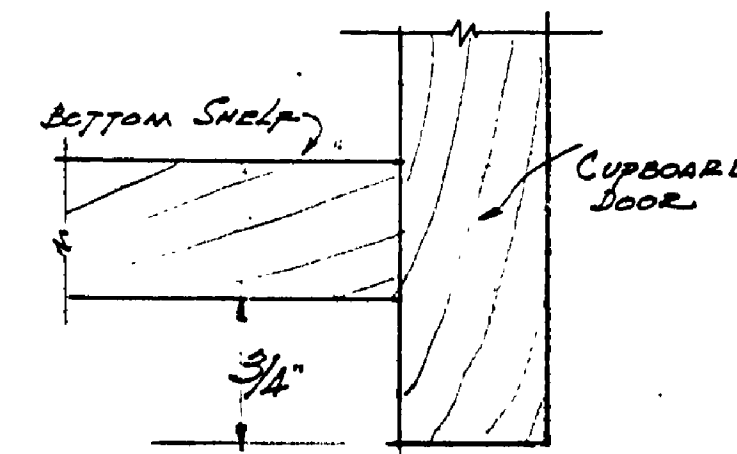

F-S DETAIL SECTION A-A

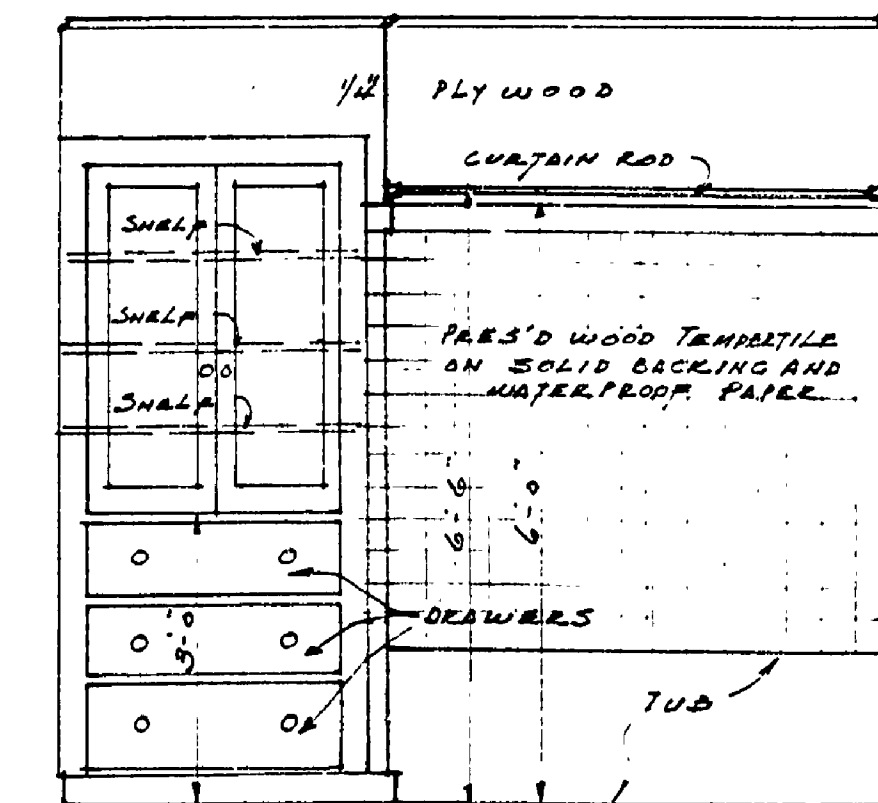


ELEVATION LOOKING TOWARD TUB

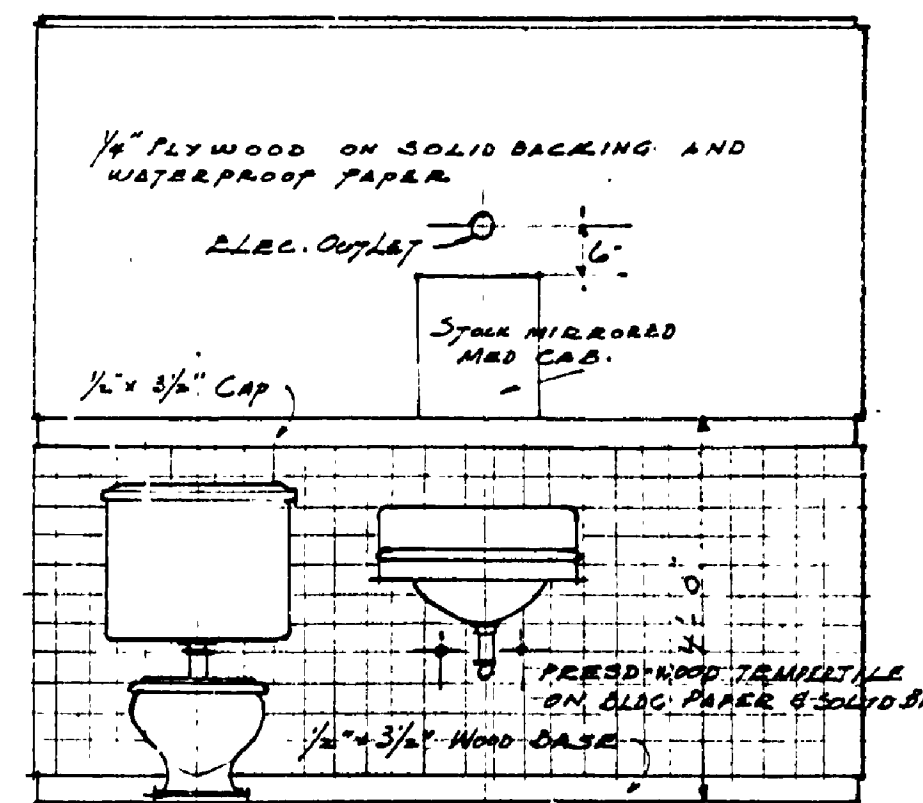


ELEVATION LOOKING TOWARD FIXTURES

1/2" SCALE DETAILS IN BATH ROOM

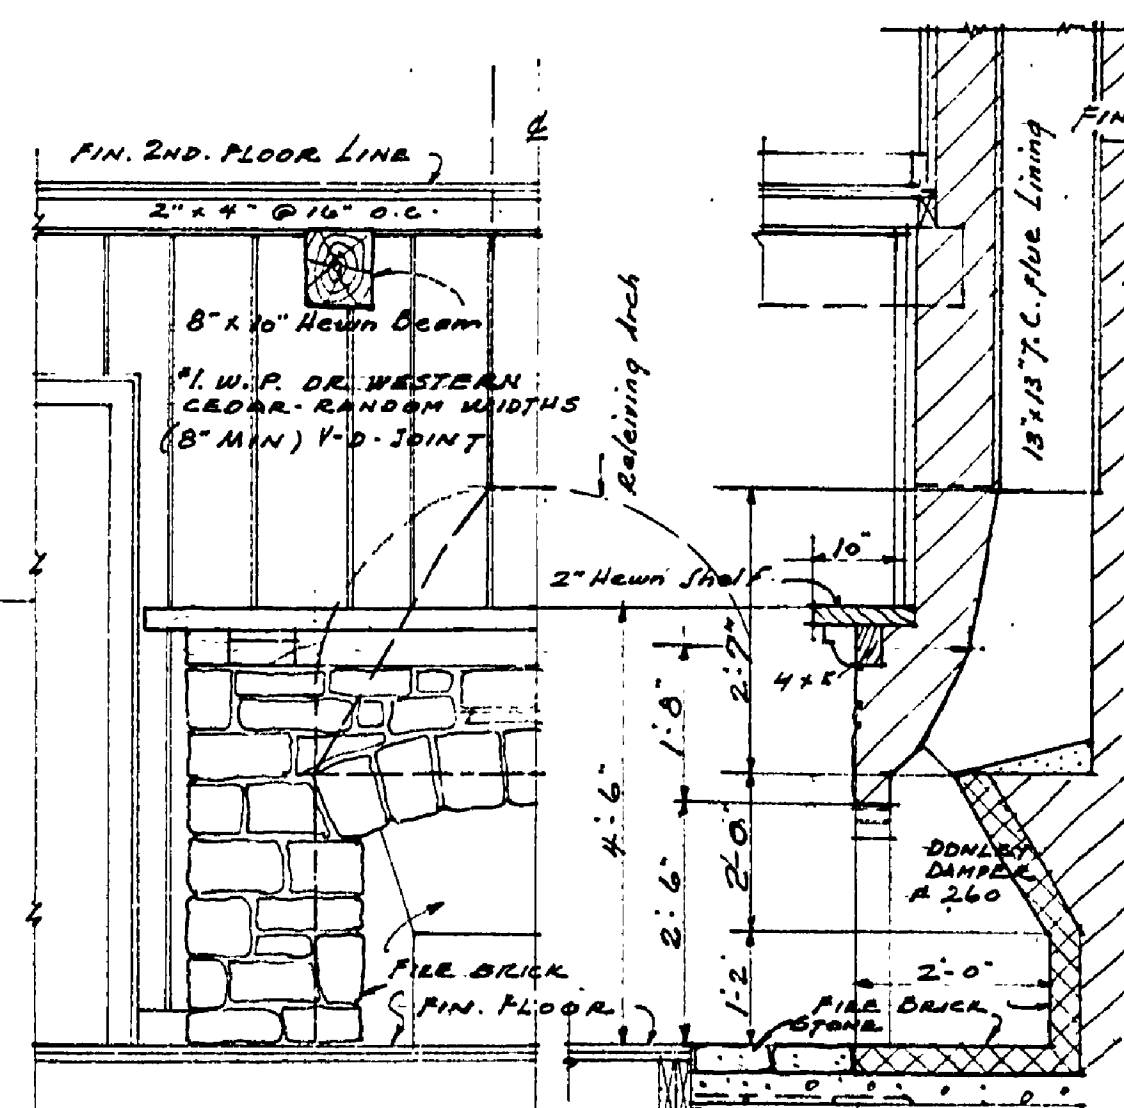


ELEVATION


SECTION

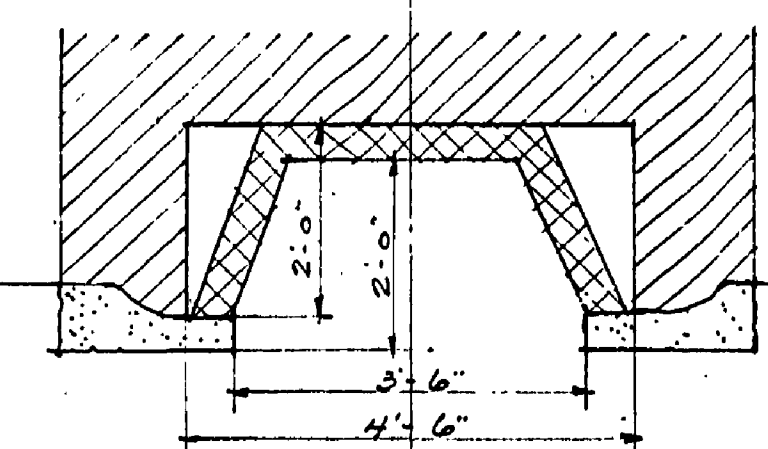

PLAN
1/2" SCALE DETAILS OF FIREPLACE IN LIVING ROOM

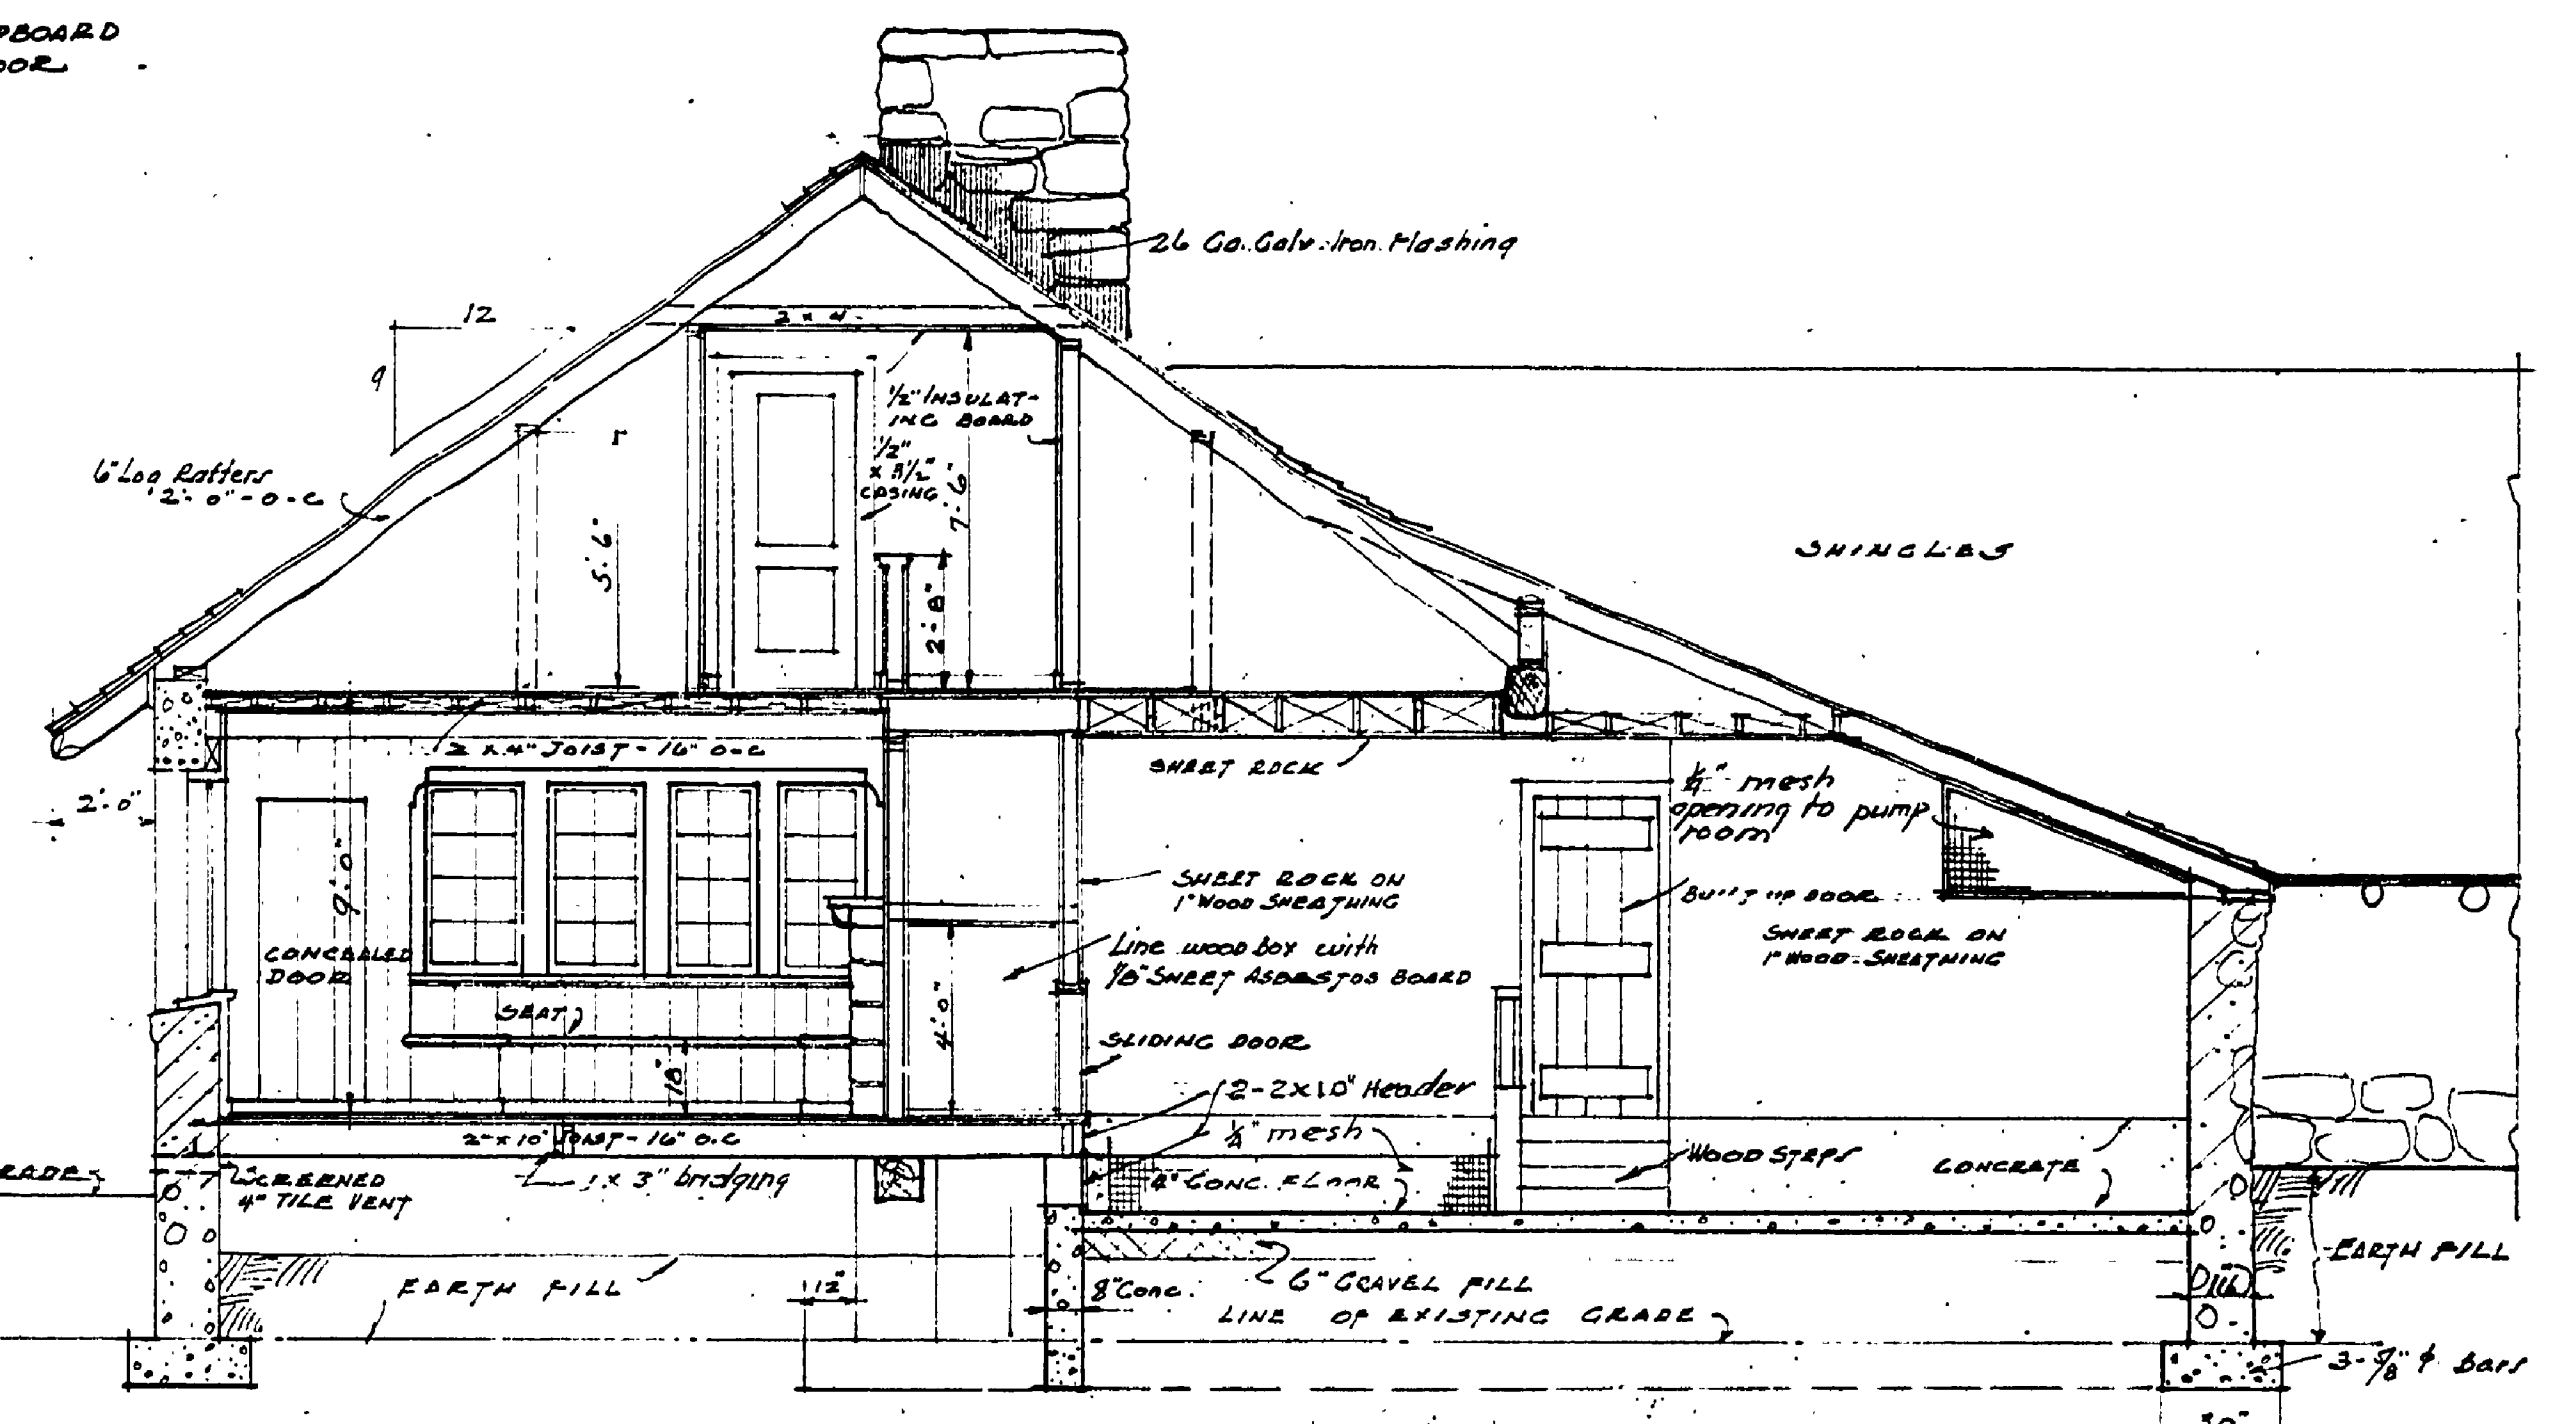

SECTION ON LINE A-A
SCALE: 1/4" = 1'-0"

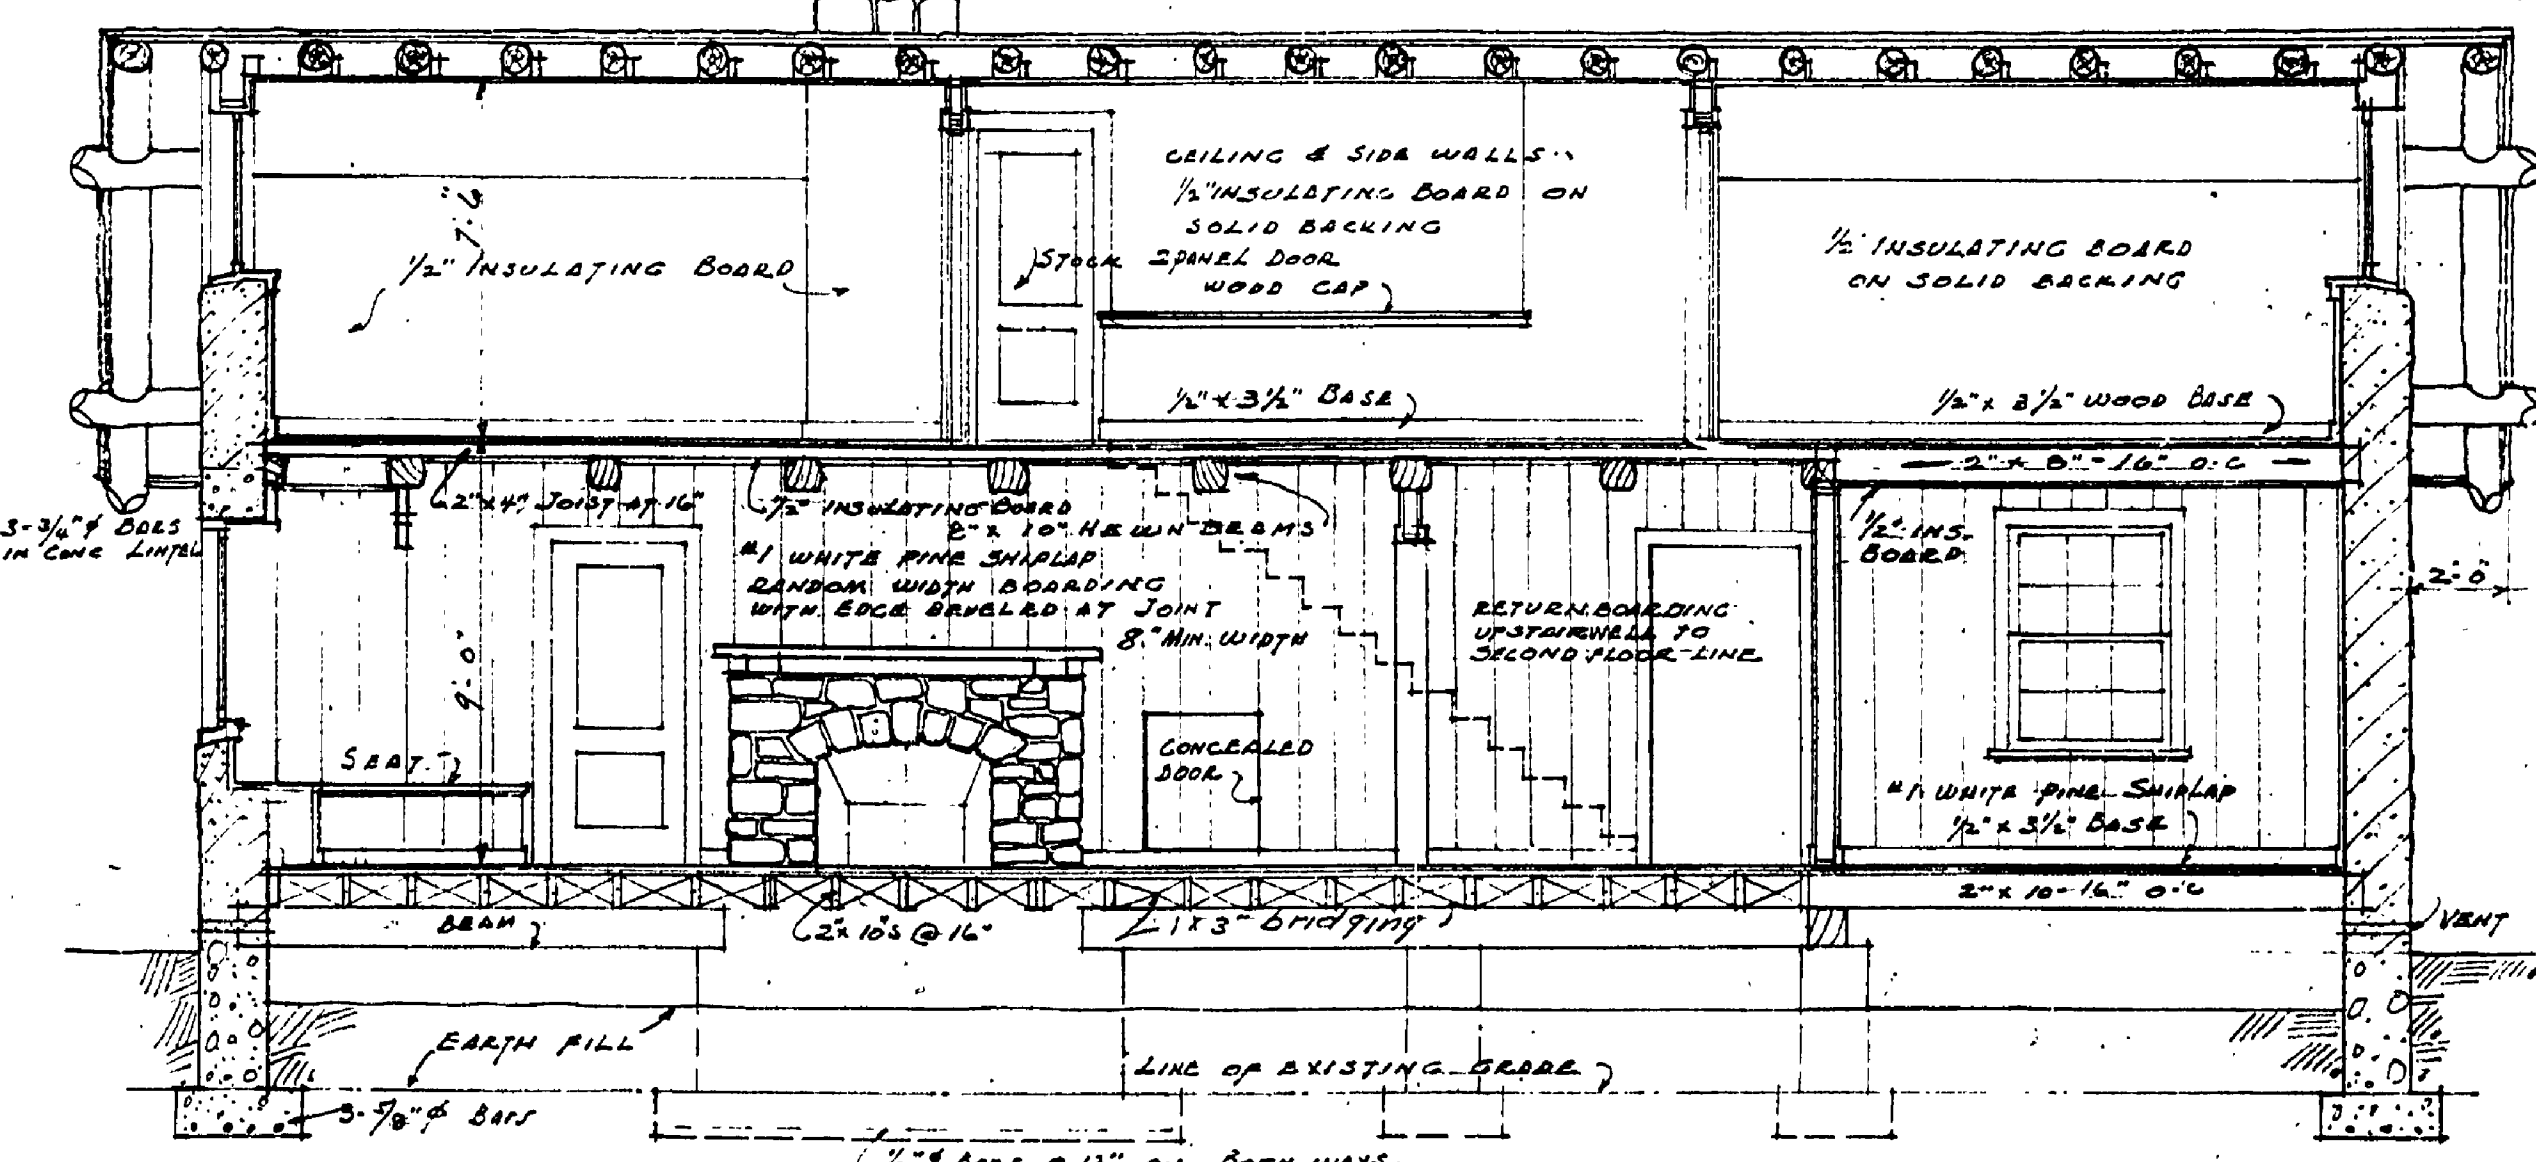

SECTION ON LINE B-B
SCALE: 1/4" = 1'-0"

J. W. WELLS S. P. No. 9 PARK SUPERINTENDENT'S RESIDENCE	
SYMBOL	SHEET NO. 2 OF 5
INDEX	FILE NO.
9065-2-3	9065
DRAWN BY	

INSURANCE No. 1

PLANS REVISED 2/23/39 C.H.H.

A-96