


SECOND FLOOR PLAN



N. ORTH EAST (FRONT) ELEVATION

scale 1/2" = 1'-0"

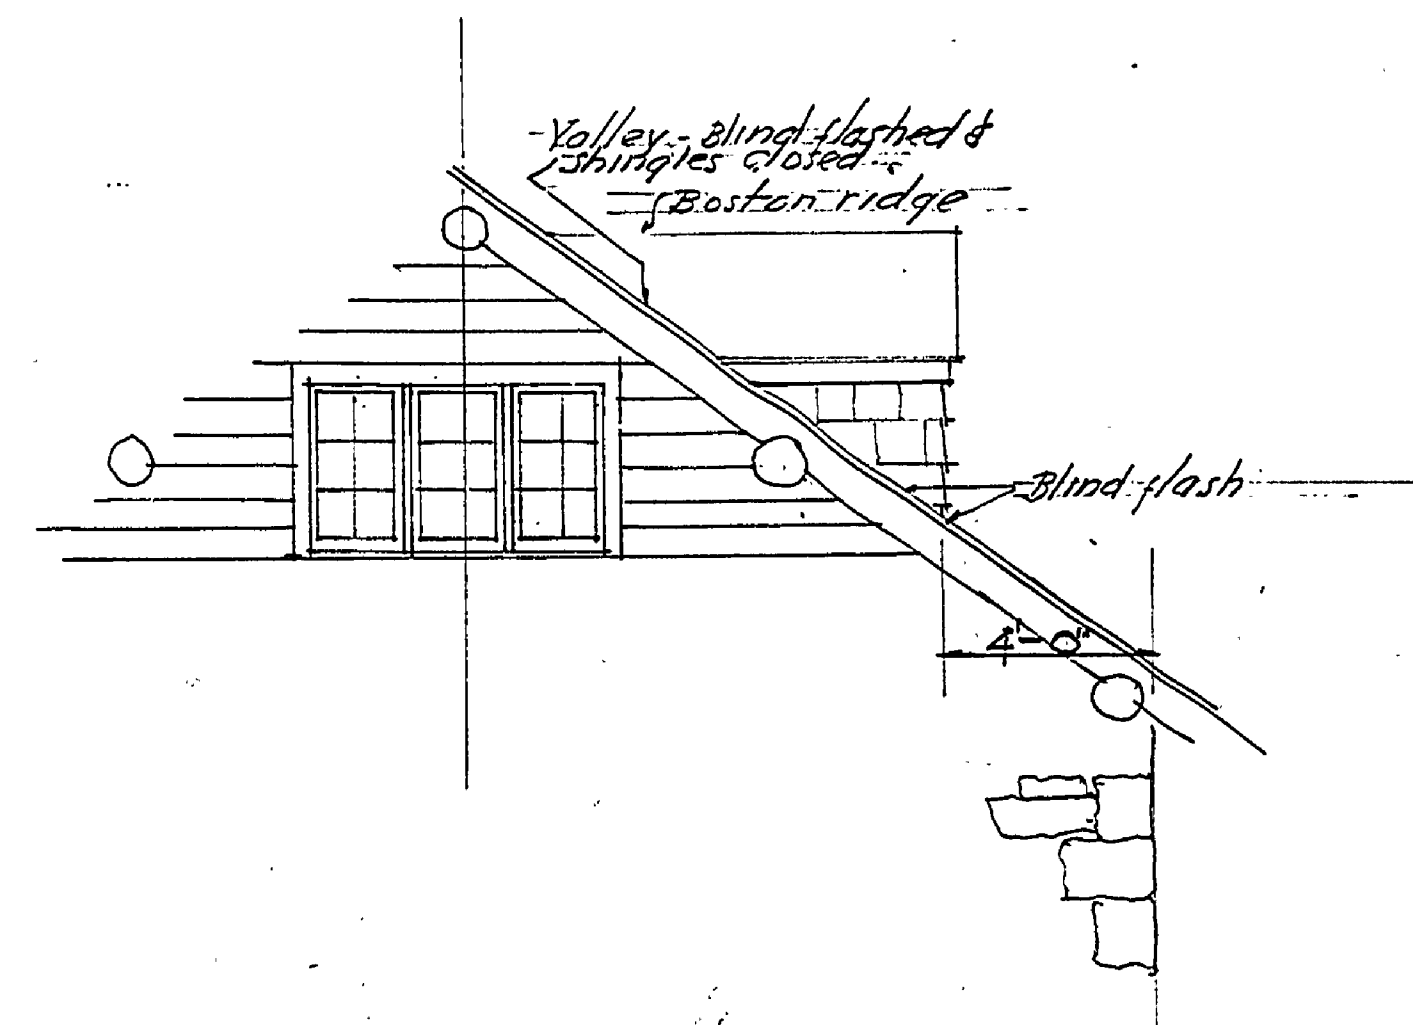

SOUTHEAST ELEVATION

scale 1/2" = 1'-0"

Note: this plan is for the construction of dormer windows - as shown

Revisions 4/20/39
to comply with comments
4/28/39

J.W. WELLS S.D. No. 9
PARK SUPERINTENDENT
RESIDENCE

NUMBER 9065-3-3
DRAWN BY S.R.H.

SHEET NO. 5

FILE NO. 9065-3

INSURANCE No. 1

A-96