

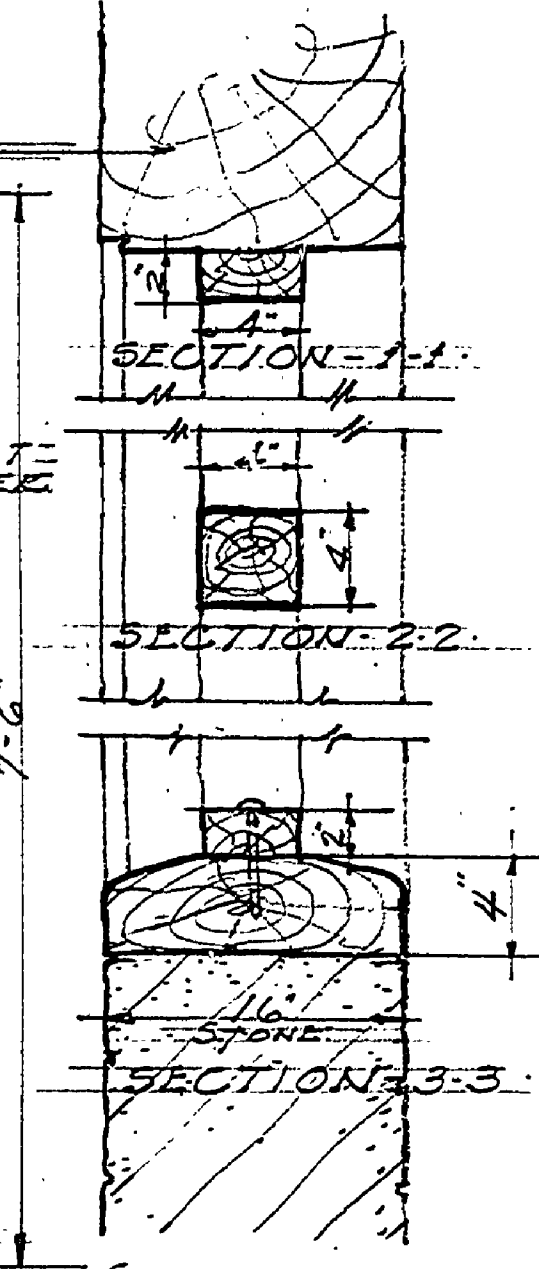
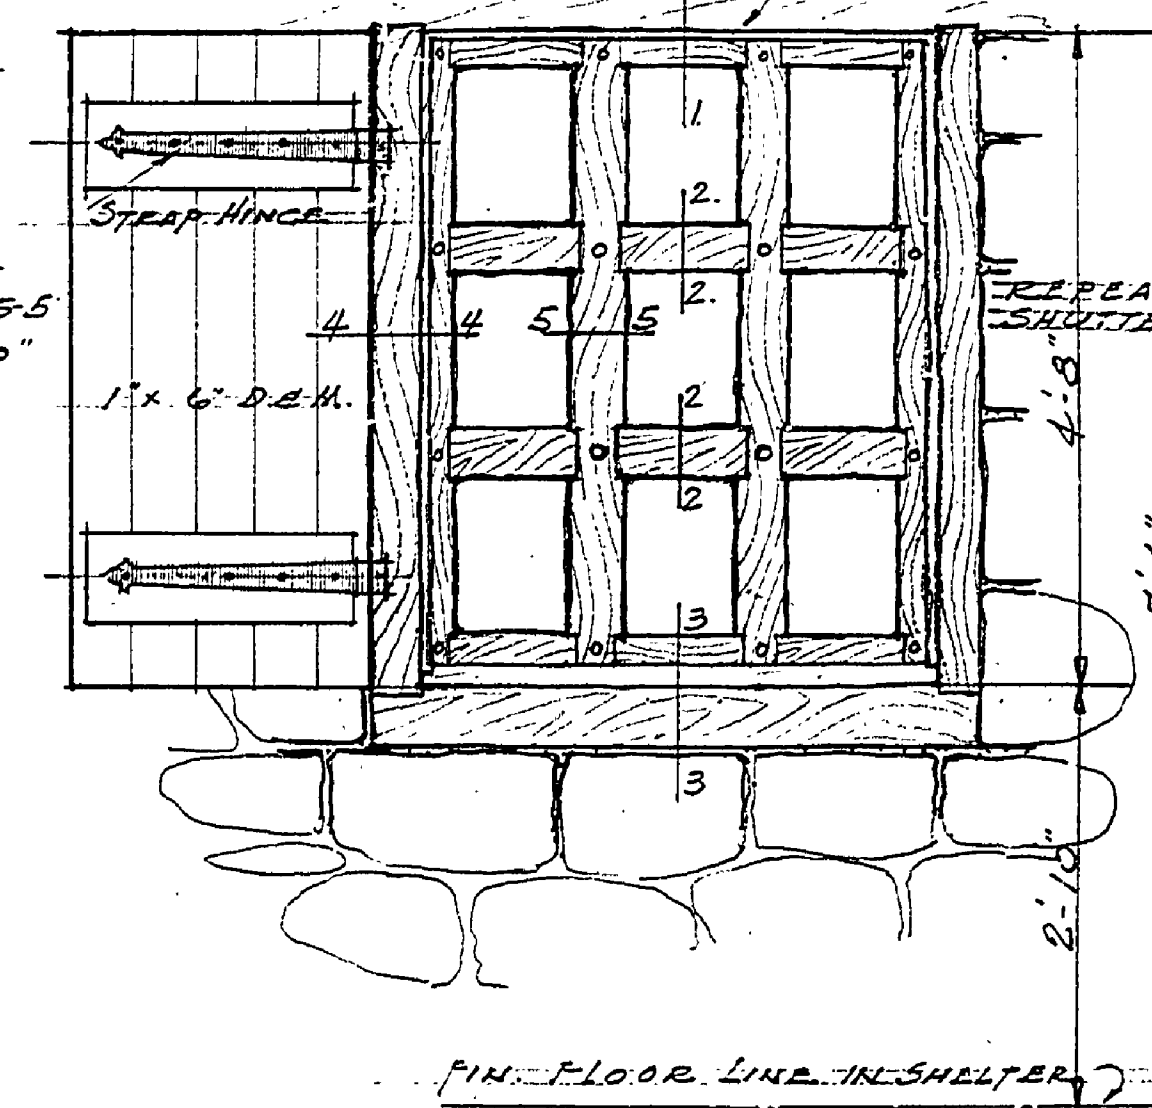



ROOF PLAN  
Scale 1/4" = 1'-0"

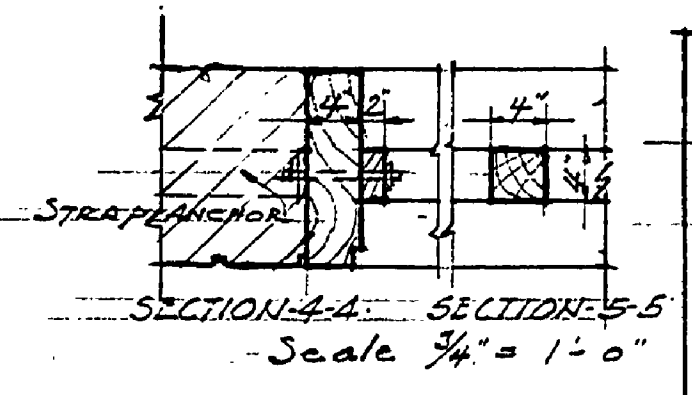

DETAILS OF TYPICAL WOOD GRILLS IN SHELTERS

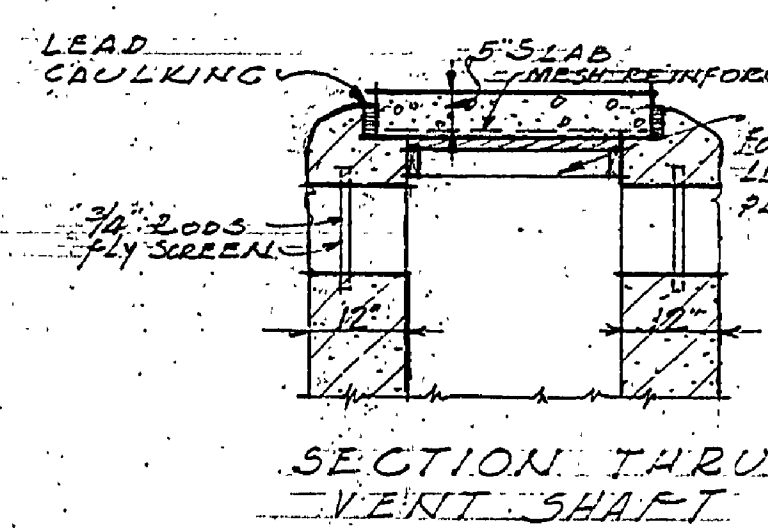


SECTION THRU VENT SHAFT

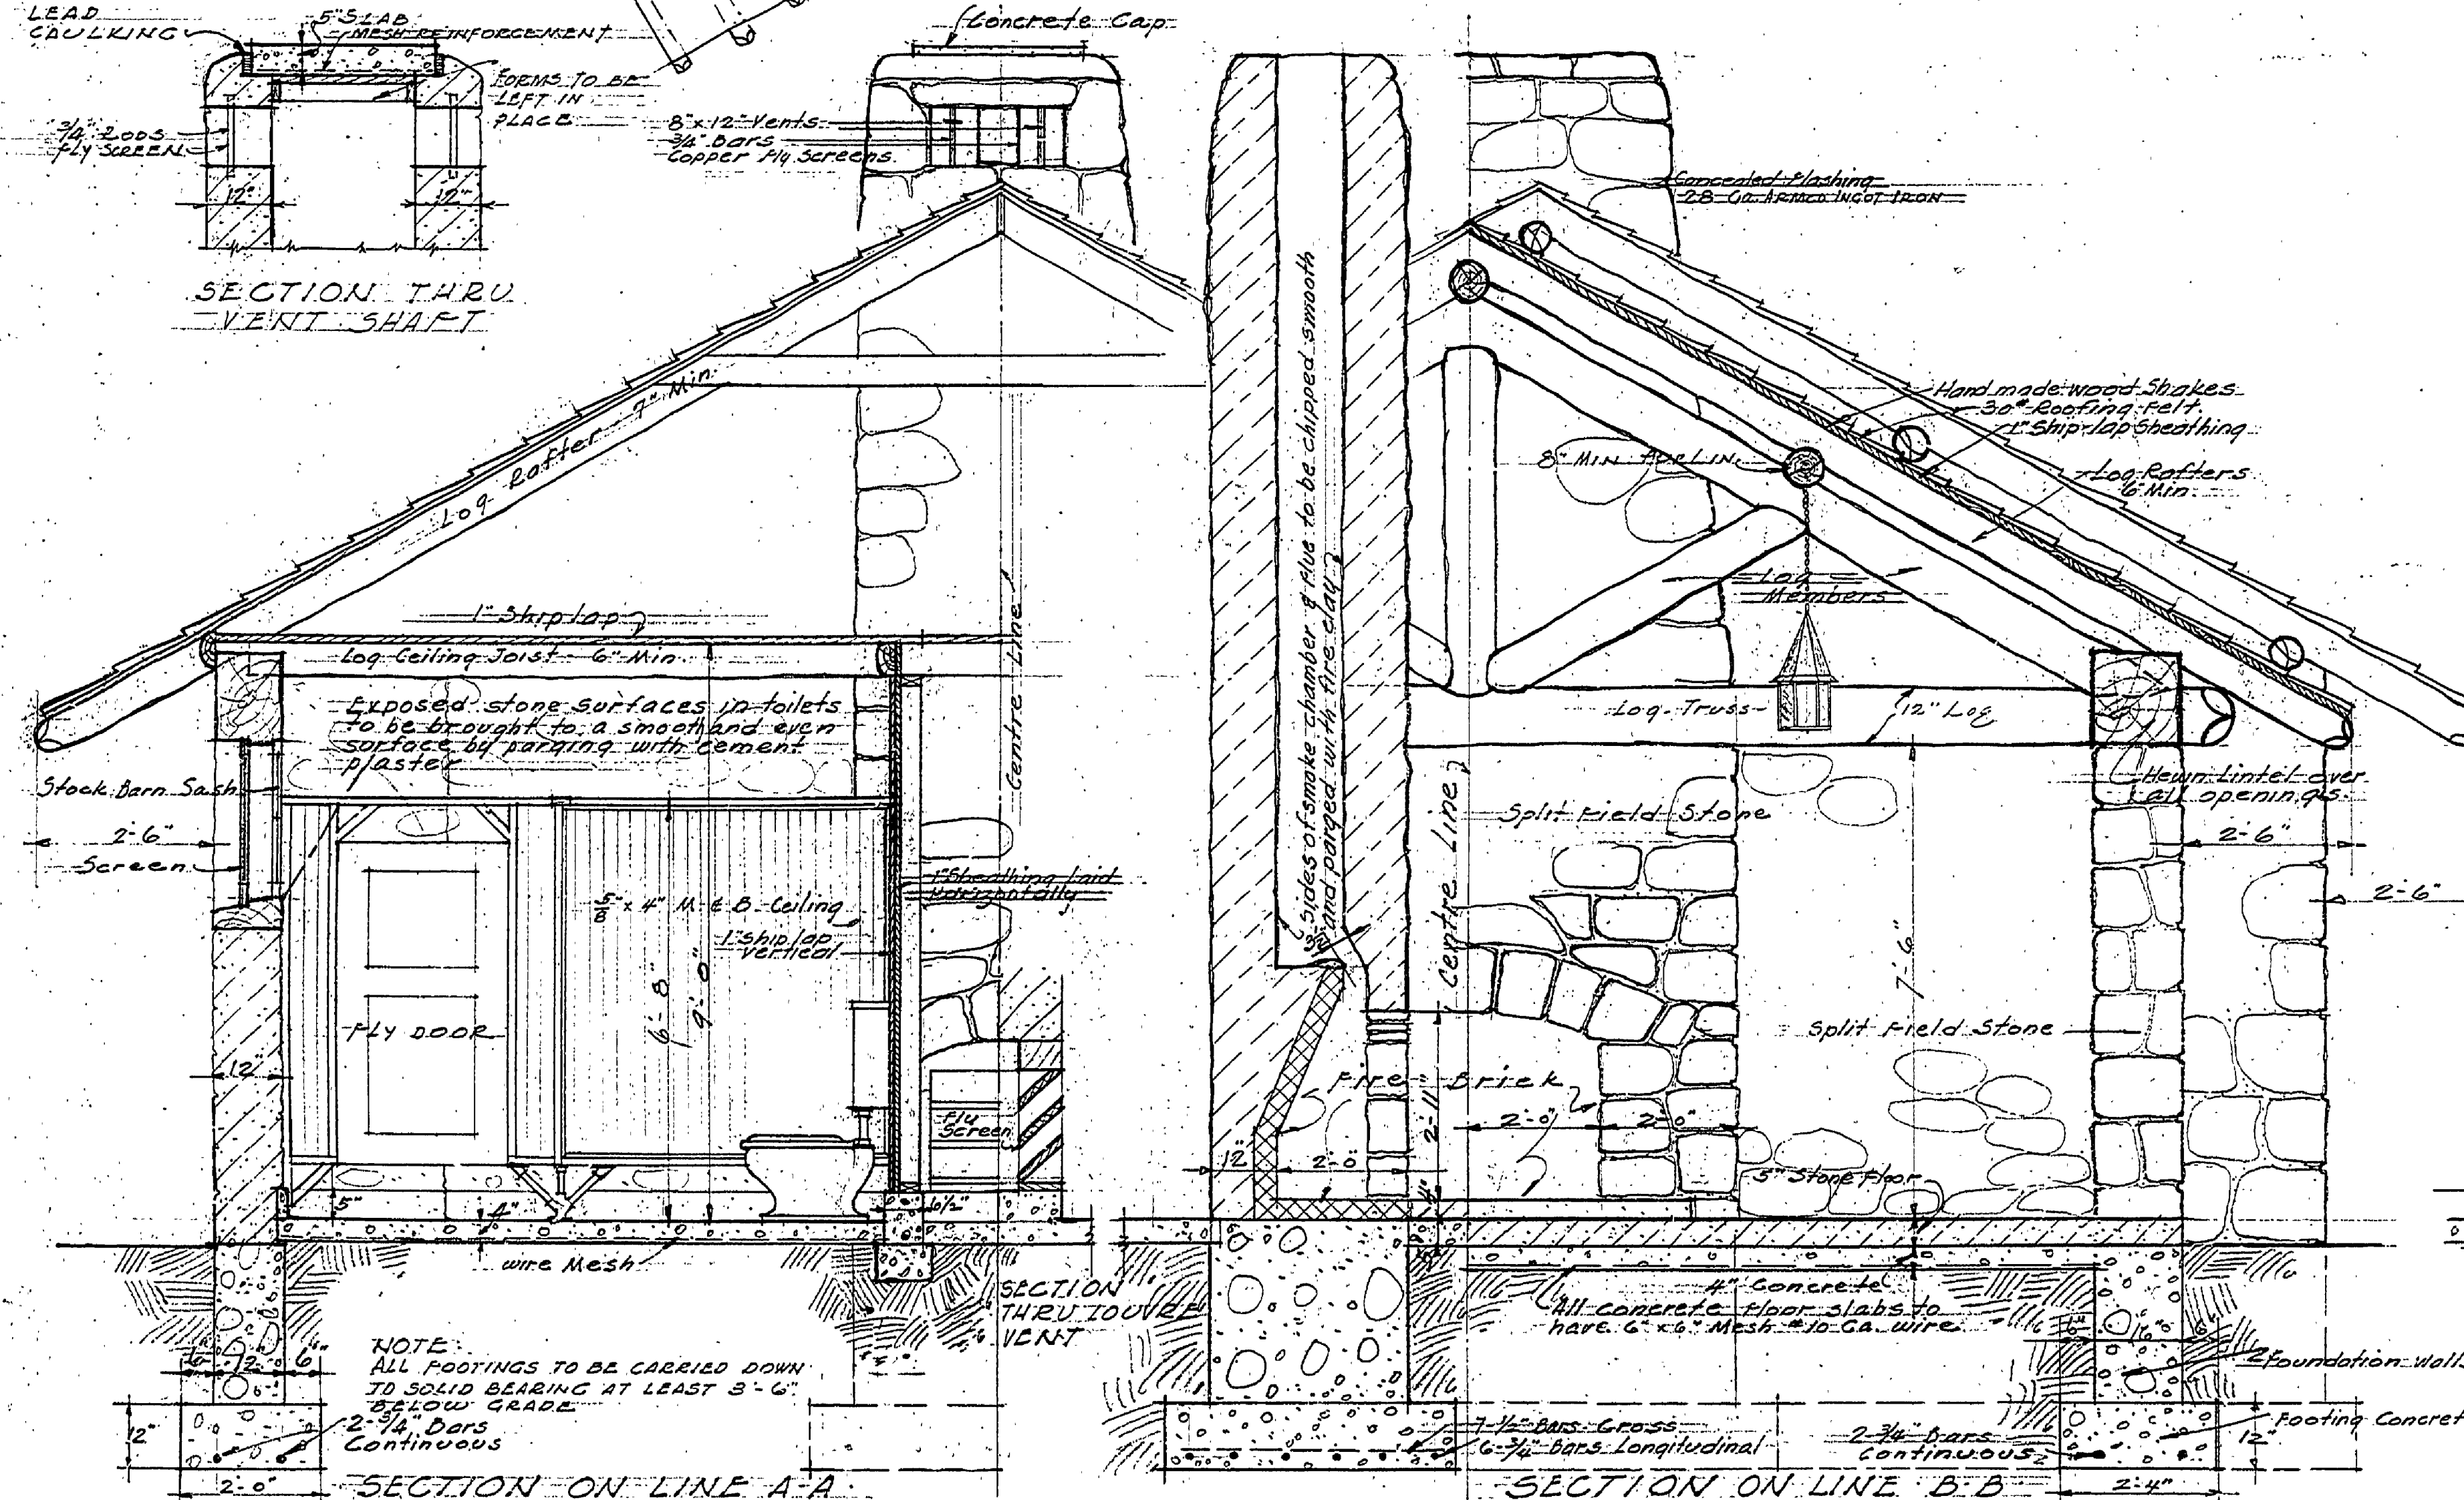


NOTE:  
ALL FOOTINGS TO BE CARRIED DOWN TO SOLID BEARING AT LEAST 3'-0\"/>

SECTION ON LINE A-A


SECTION ON LINE B-B

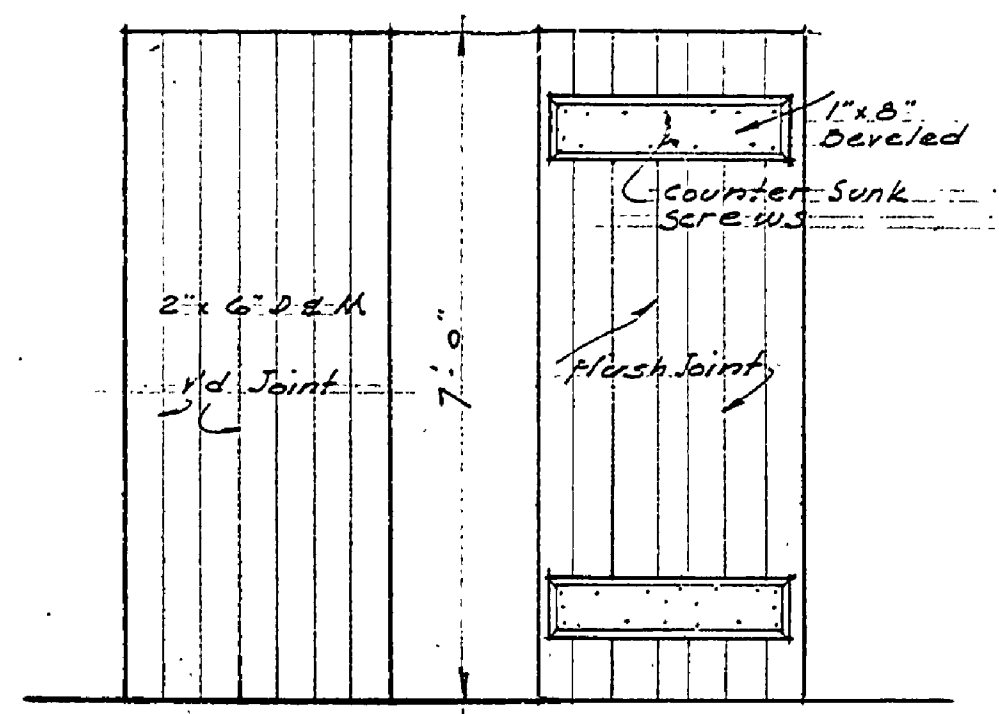

EXTERIOR INTERIOR DETAIL OF TOILET ENTRANCE DOORS Scale 3/4" = 1'-0"

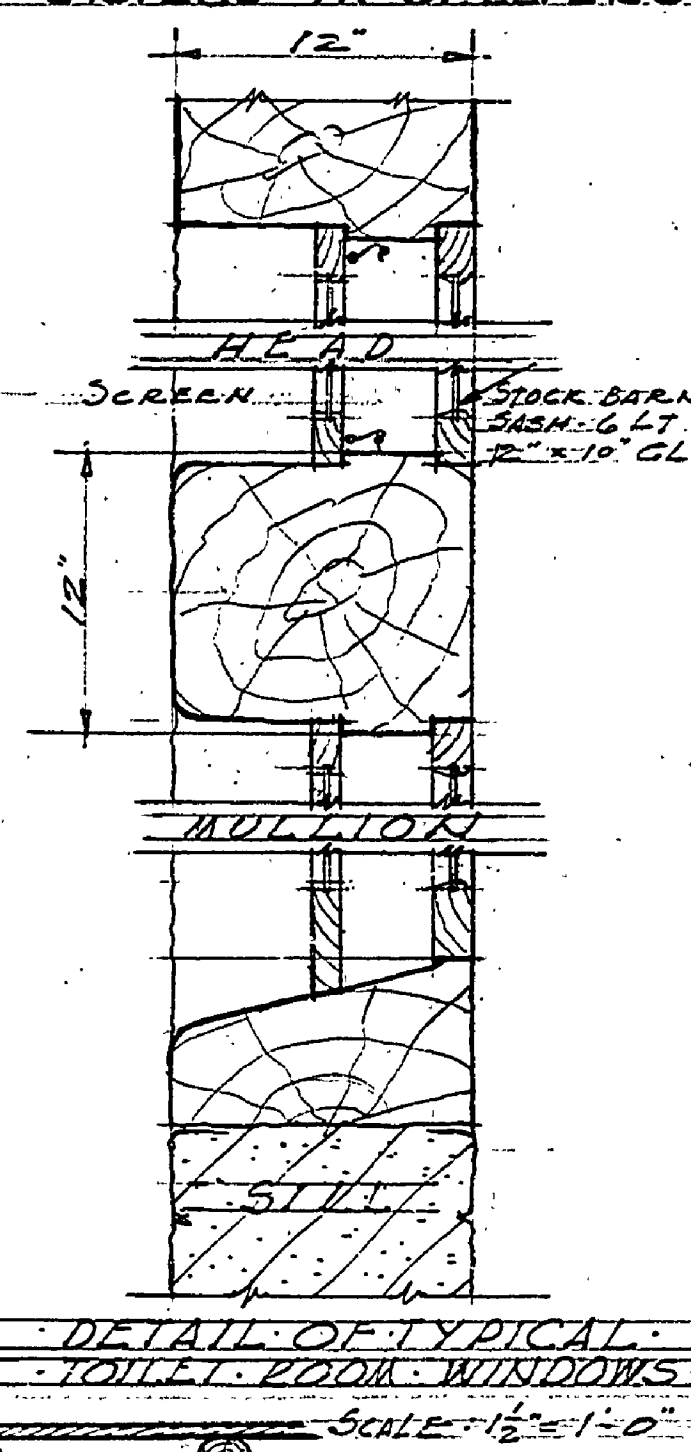

DETAIL OF TYPICAL TOILET WINDOW Scale 1/2" = 1'-0"

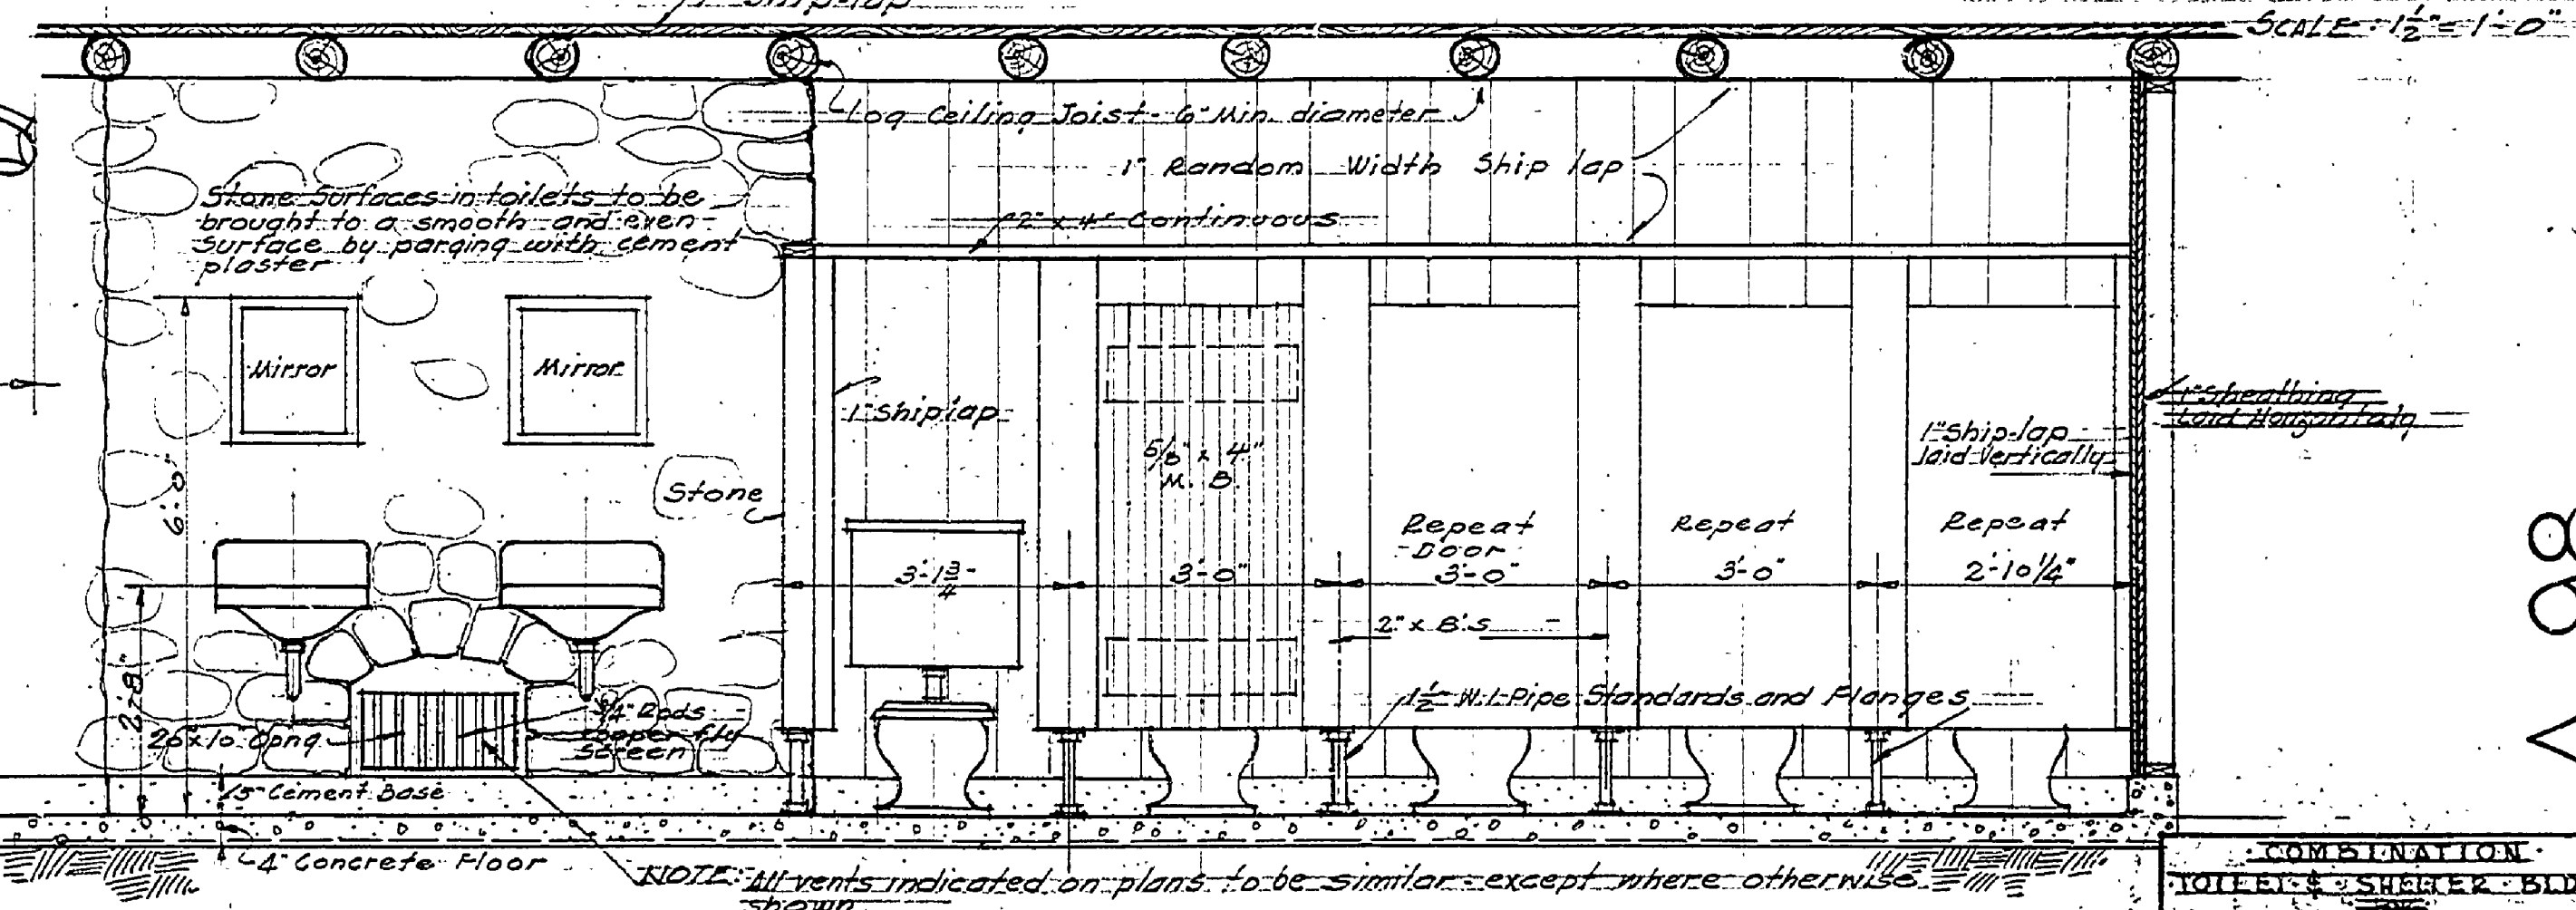

ELEVATION IN WOMEN'S TOILET Scale 1/2" = 1'-0"

COMPARISON	TOILET & SHELTER BLDG.
NEWBERRY STATE PARK, S.P.	
SYMBOLS	SHEET NO.
3 of 3	
NUMBER 108	FILE NO. S.P. MCH
DRAWN BY J.W.W. 1928	

INSURANCE No. 6

A-98