


FLOOR PLAN  
scale 1/4" = 1'-0"

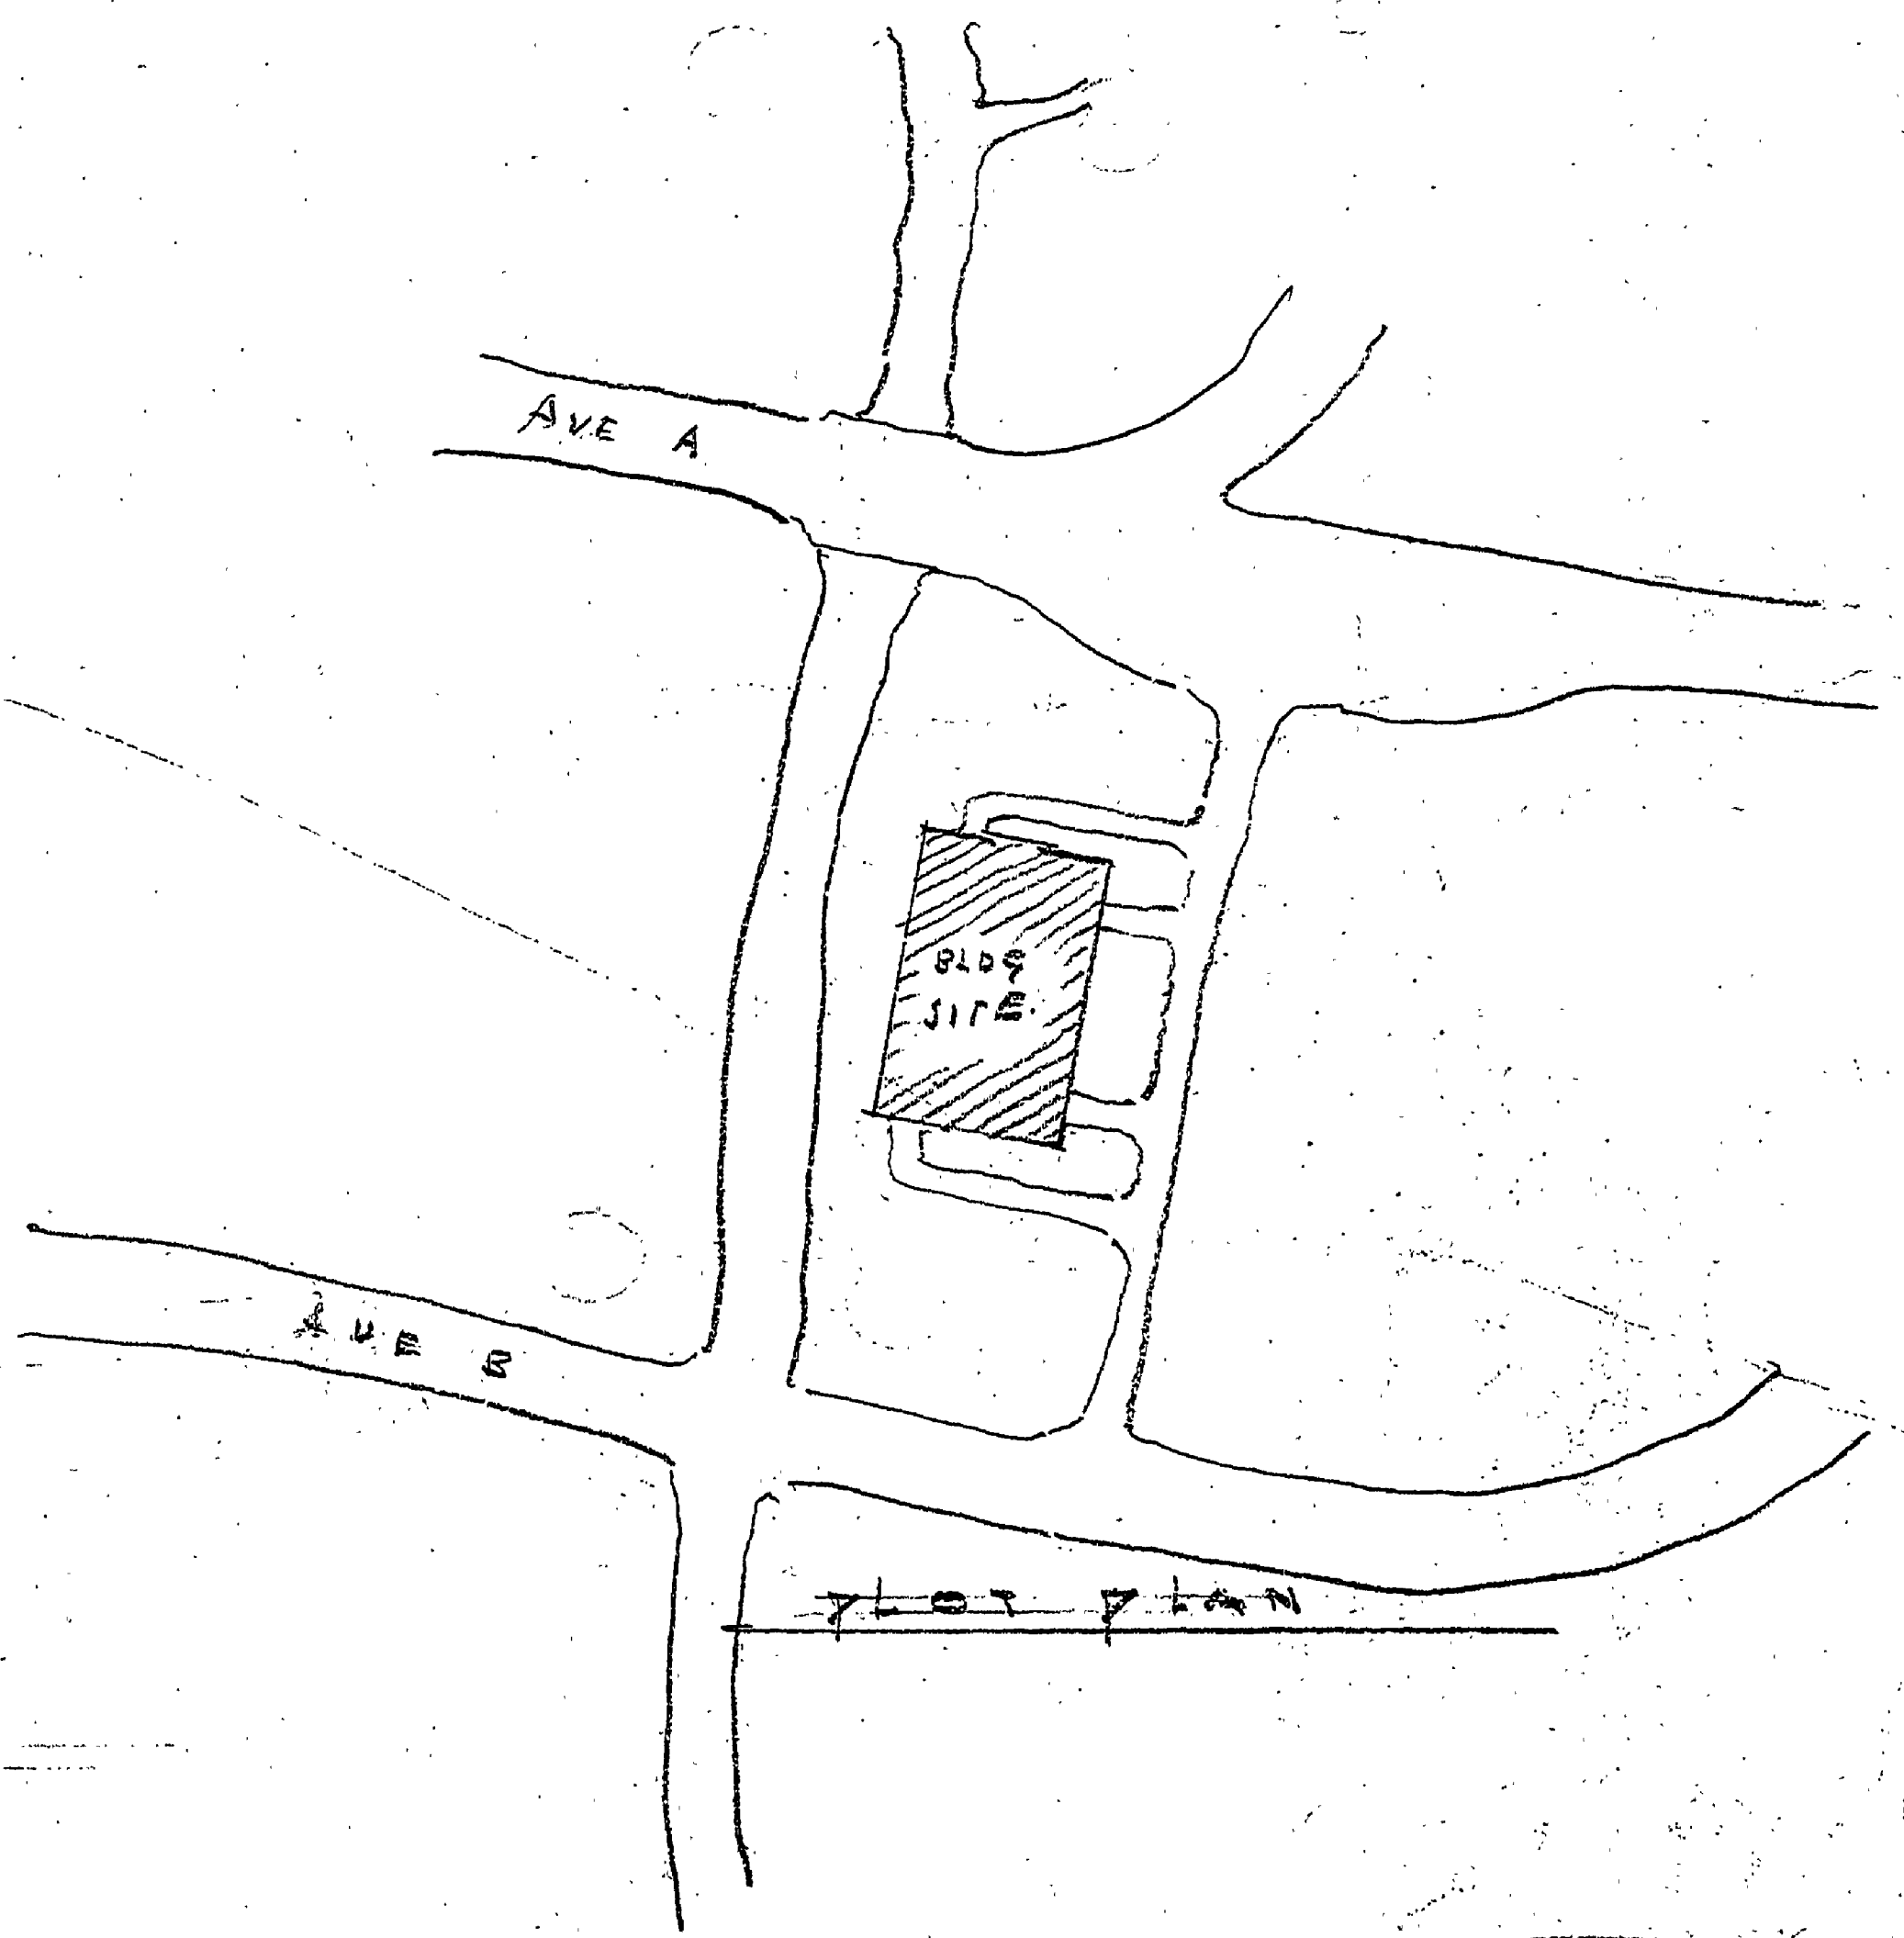

PLOT PLAN

PRELIMINARY SKETCH  
of  
LAUNDRY & TOILET BLDG. NO. 1  
WELLS  
S. P.  
S. P. Natural Architects

3-8-47

INSURANCE No. 7

ESTIMATED COST \$10,000.00

H-102