




SOUTH ELEVATION

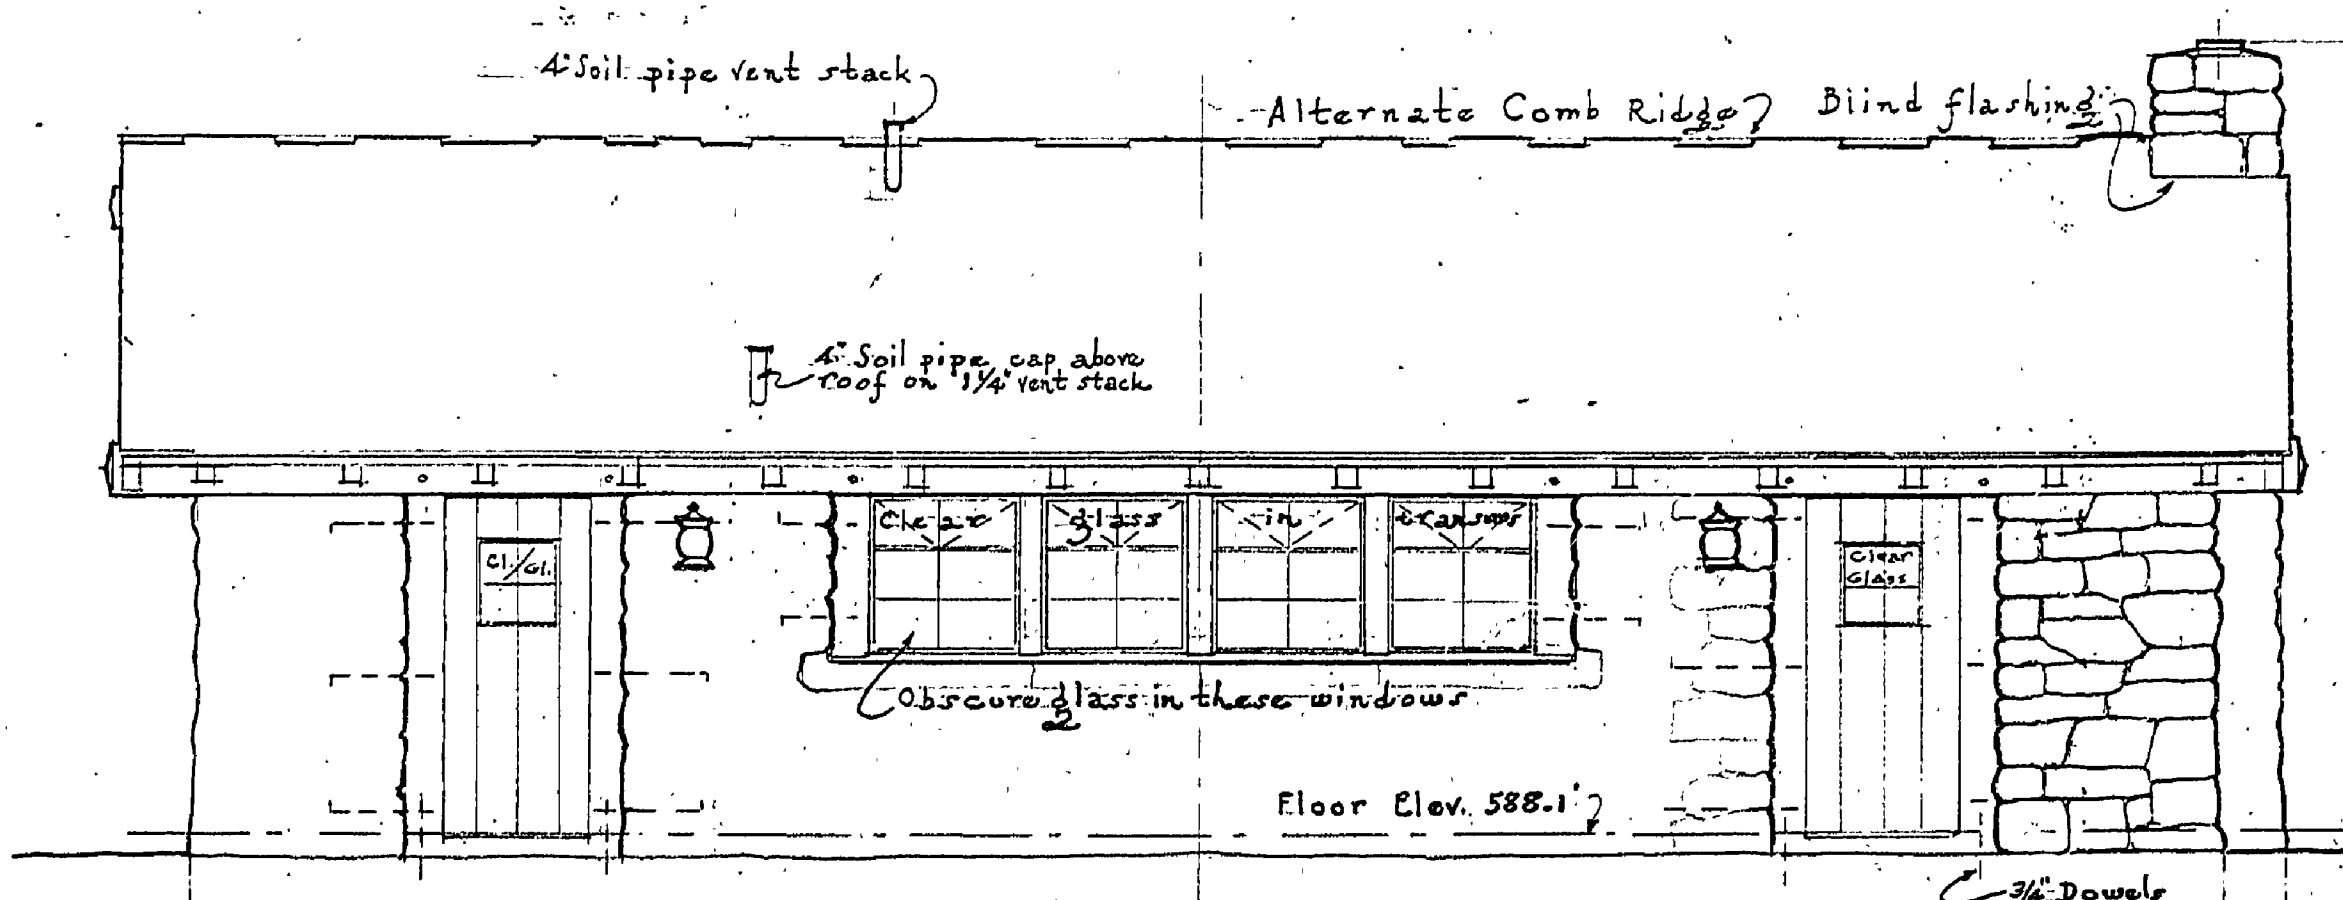


EAST ELEVATION

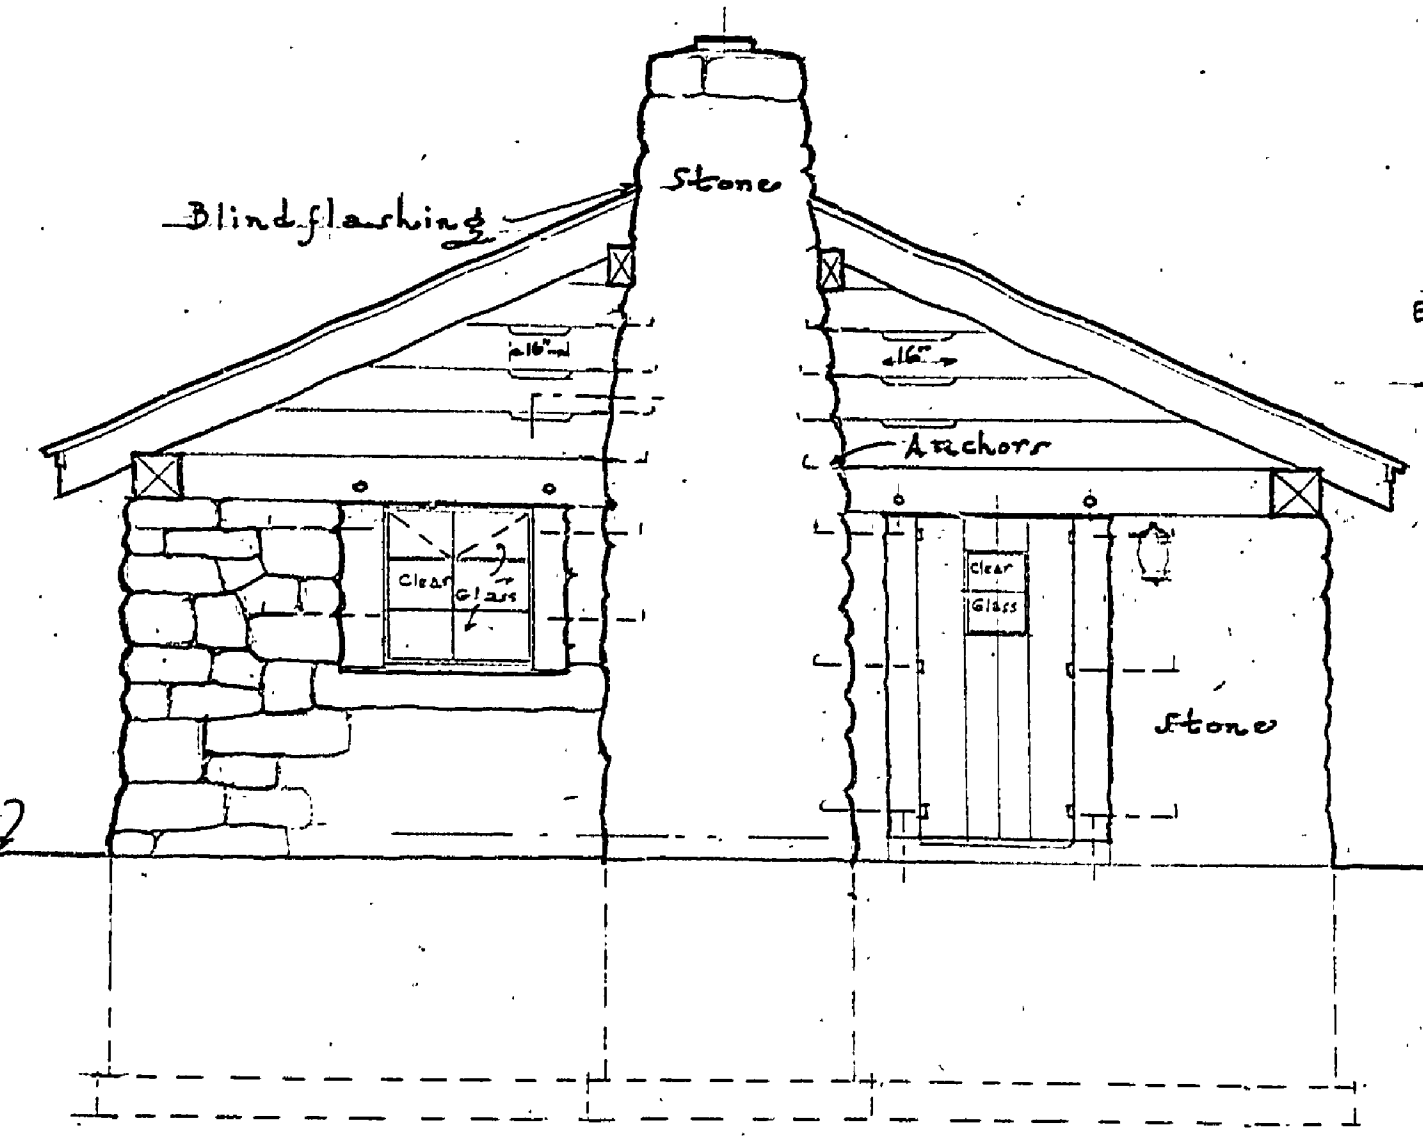

NORTH ELEVATION

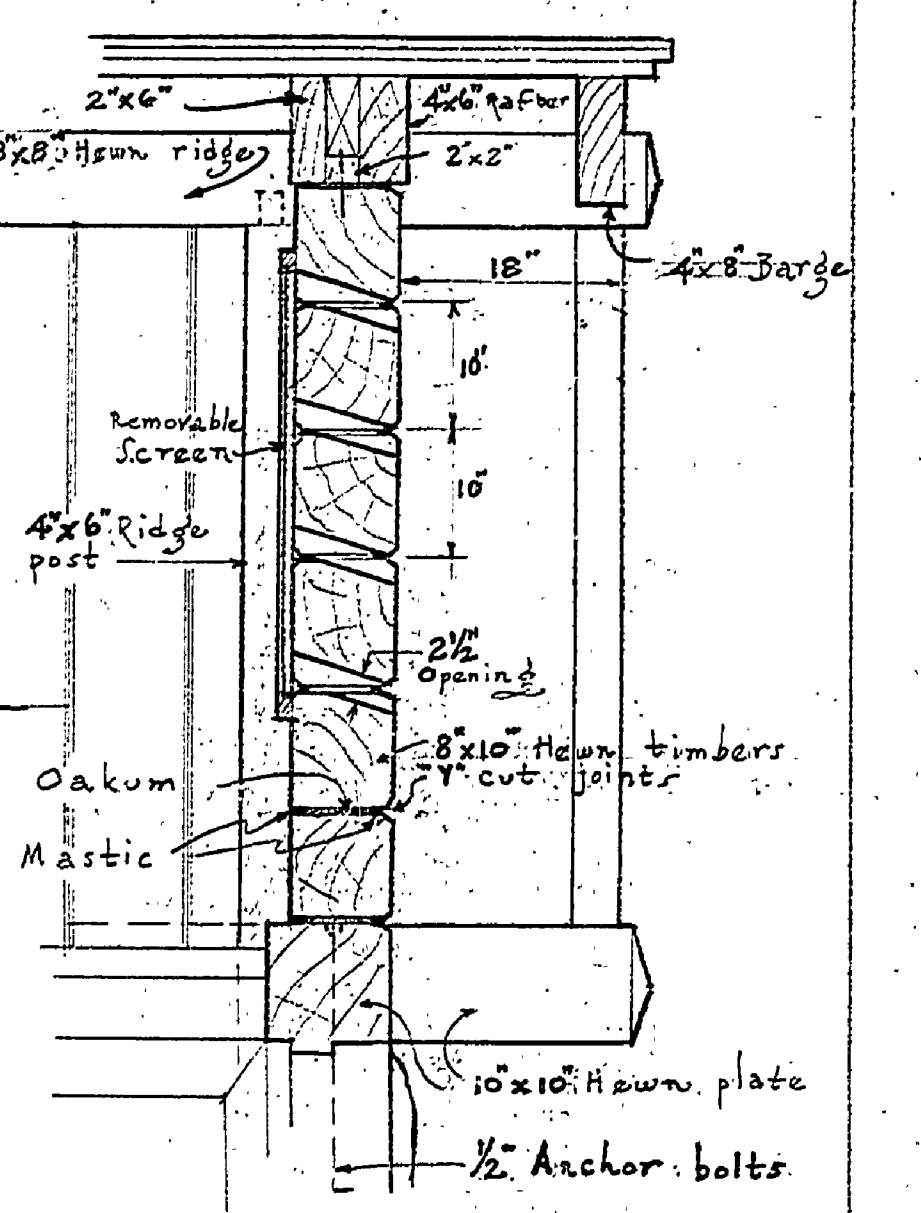


SECTION THRU GABLE
Scale: 3/4" = 1'-0"


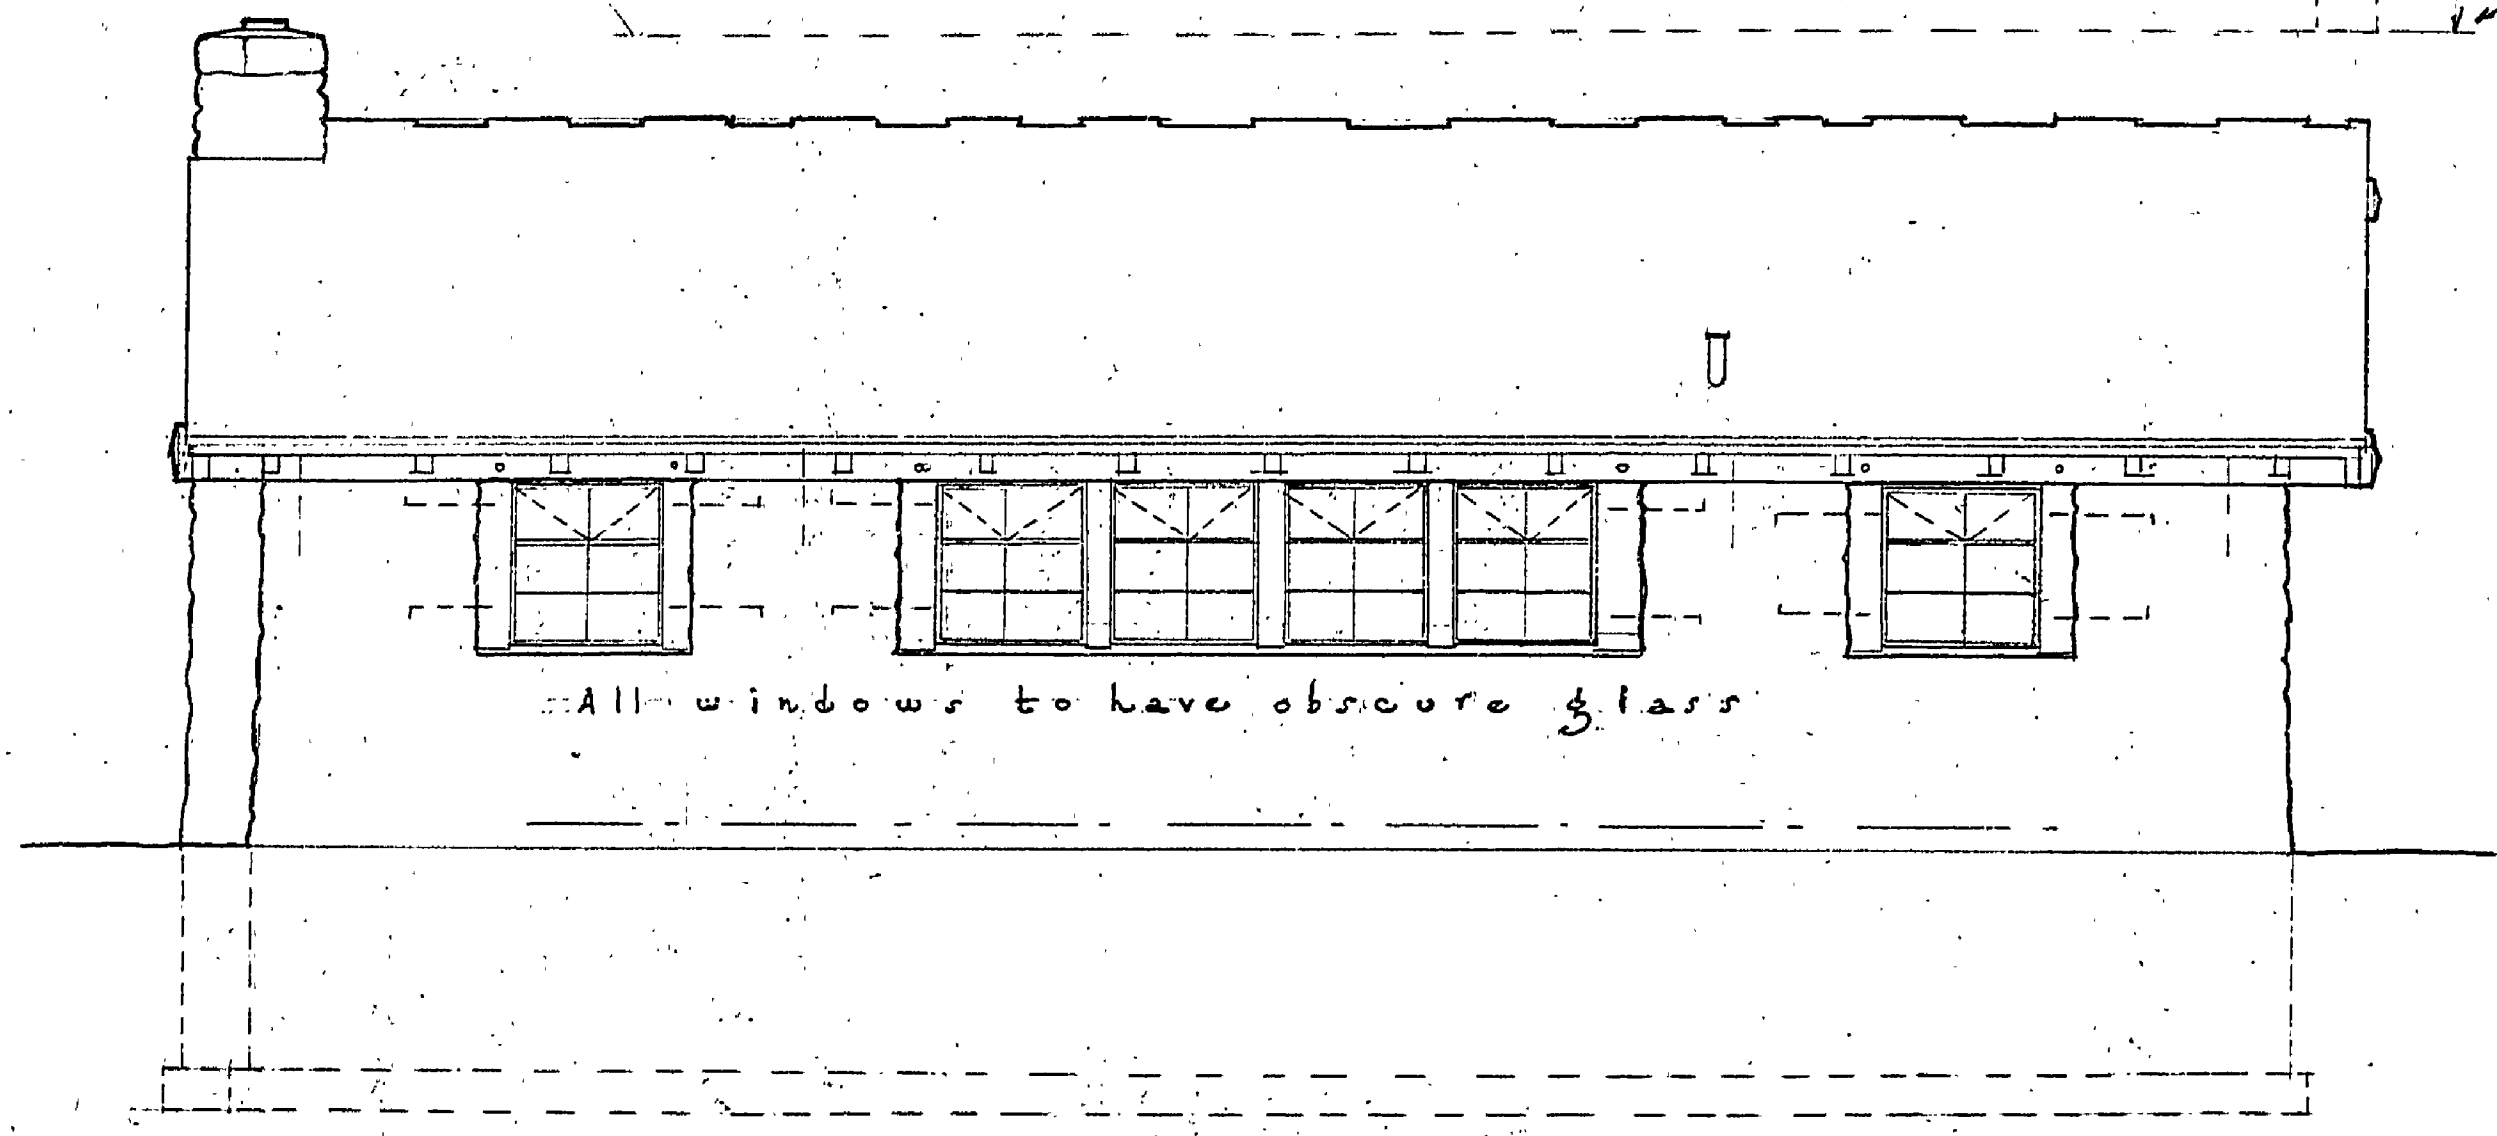


WEST ELEVATION


SCALE OF ELEVATIONS: 1/4" INCH = 1 FOOT

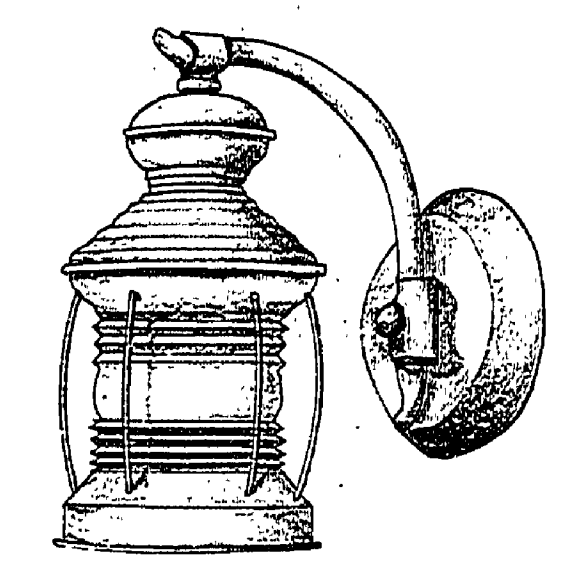

OUTSIDE LANTERN

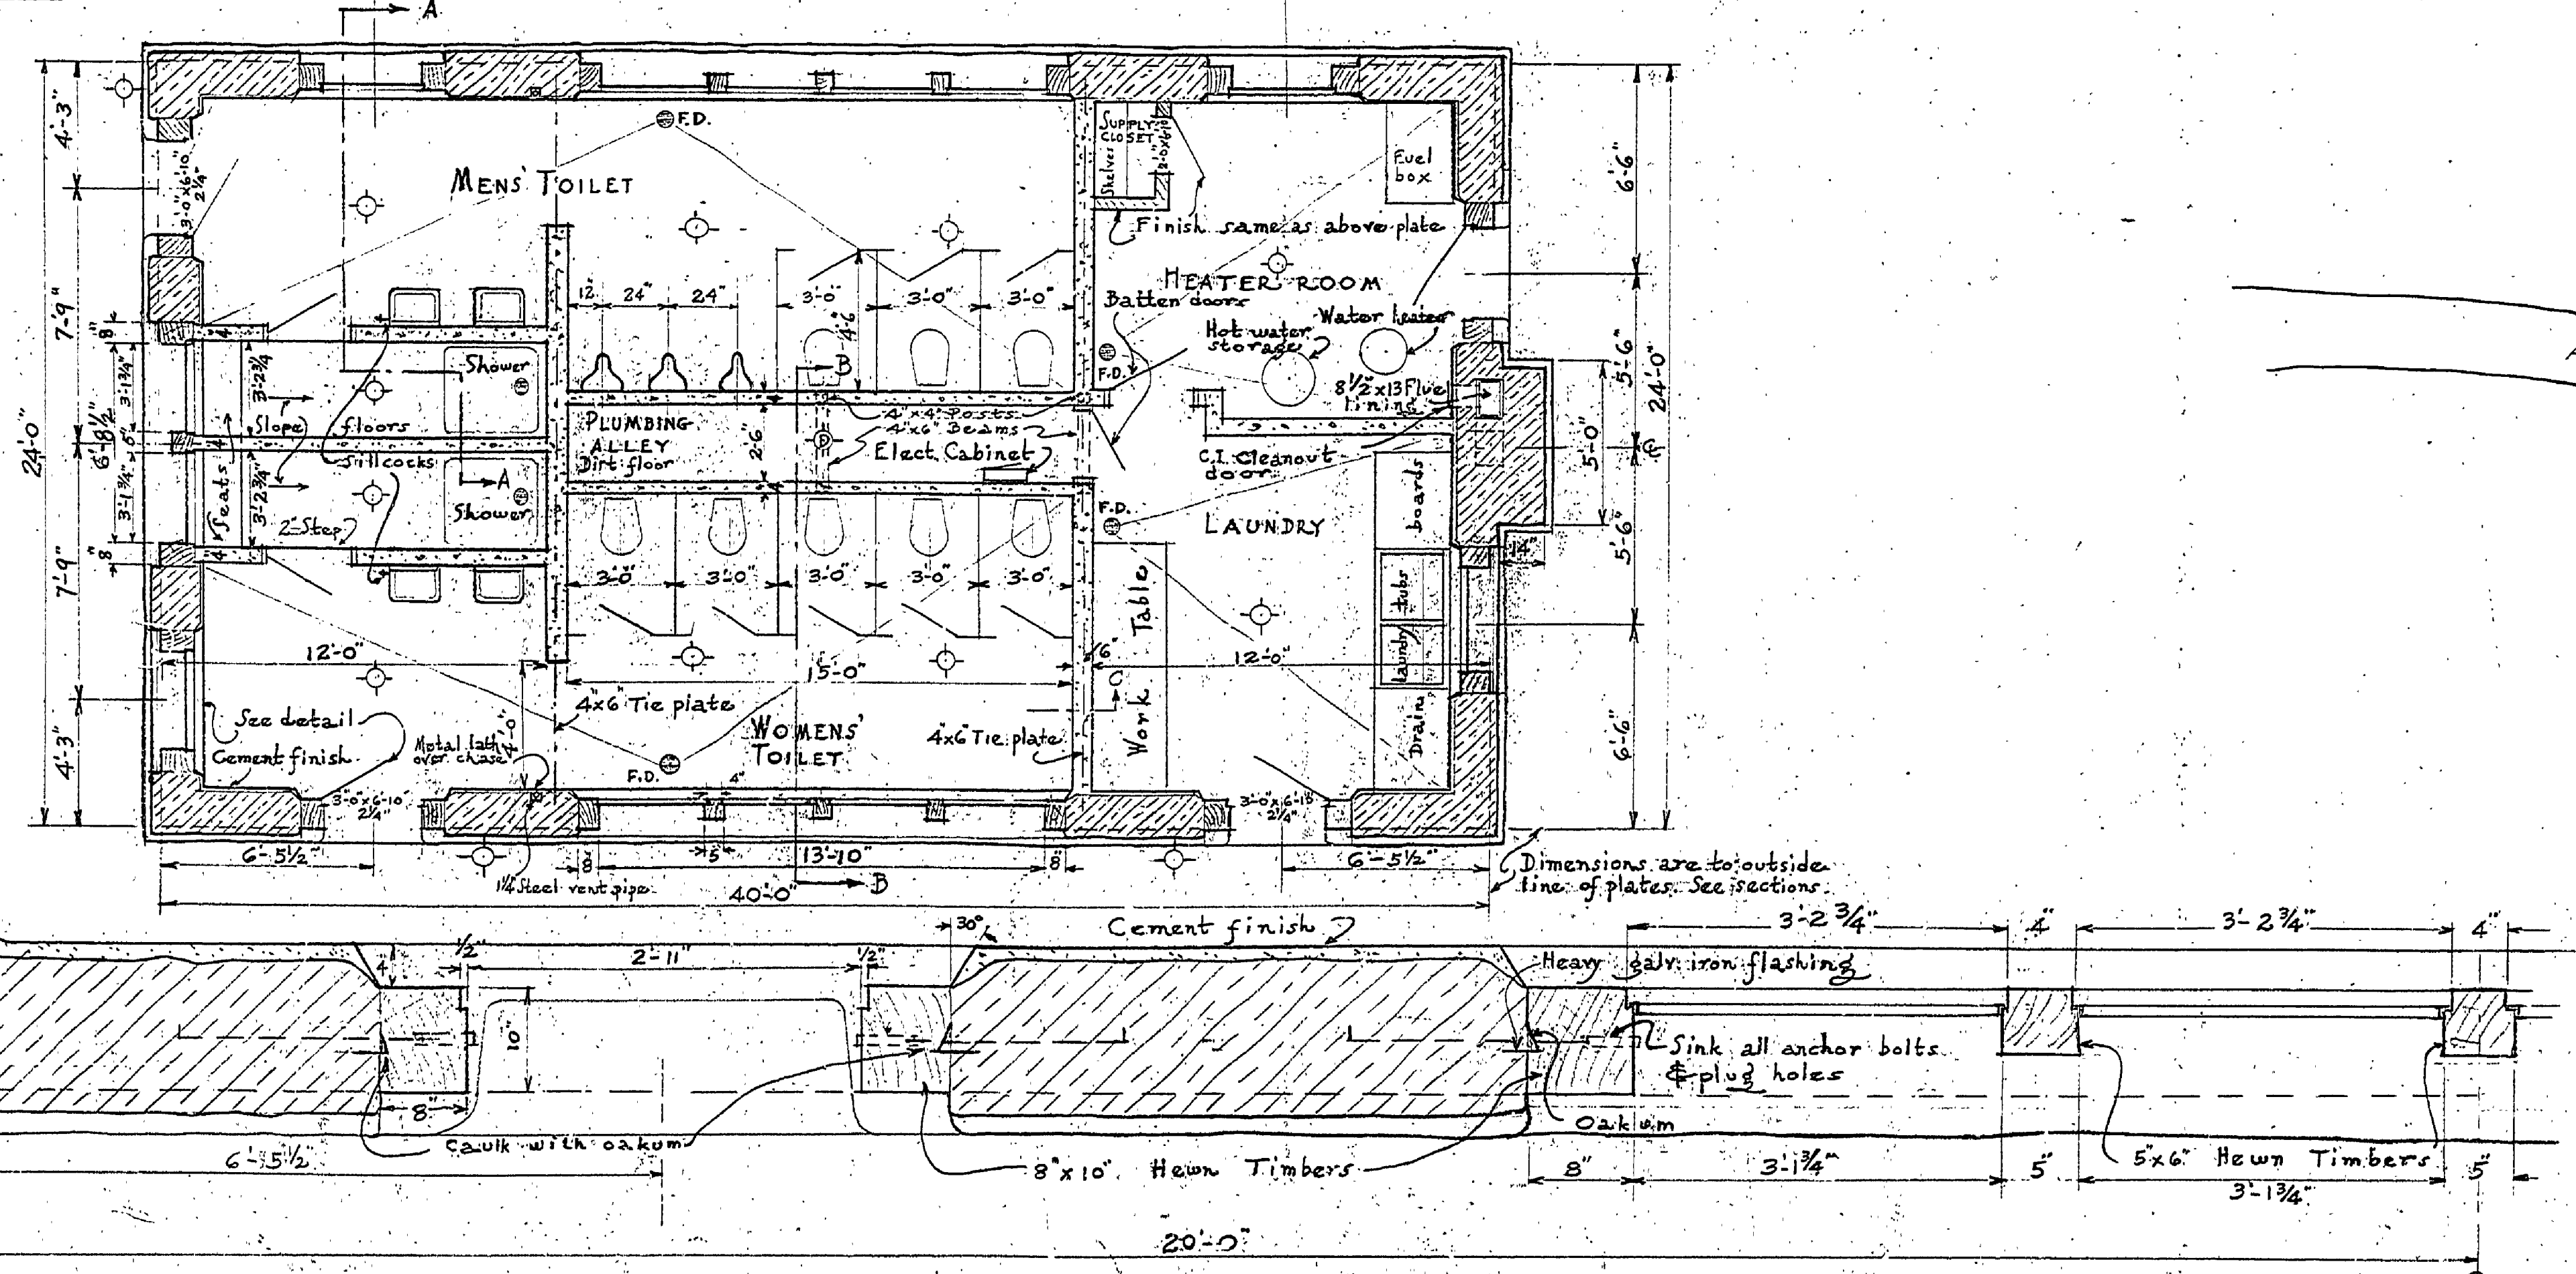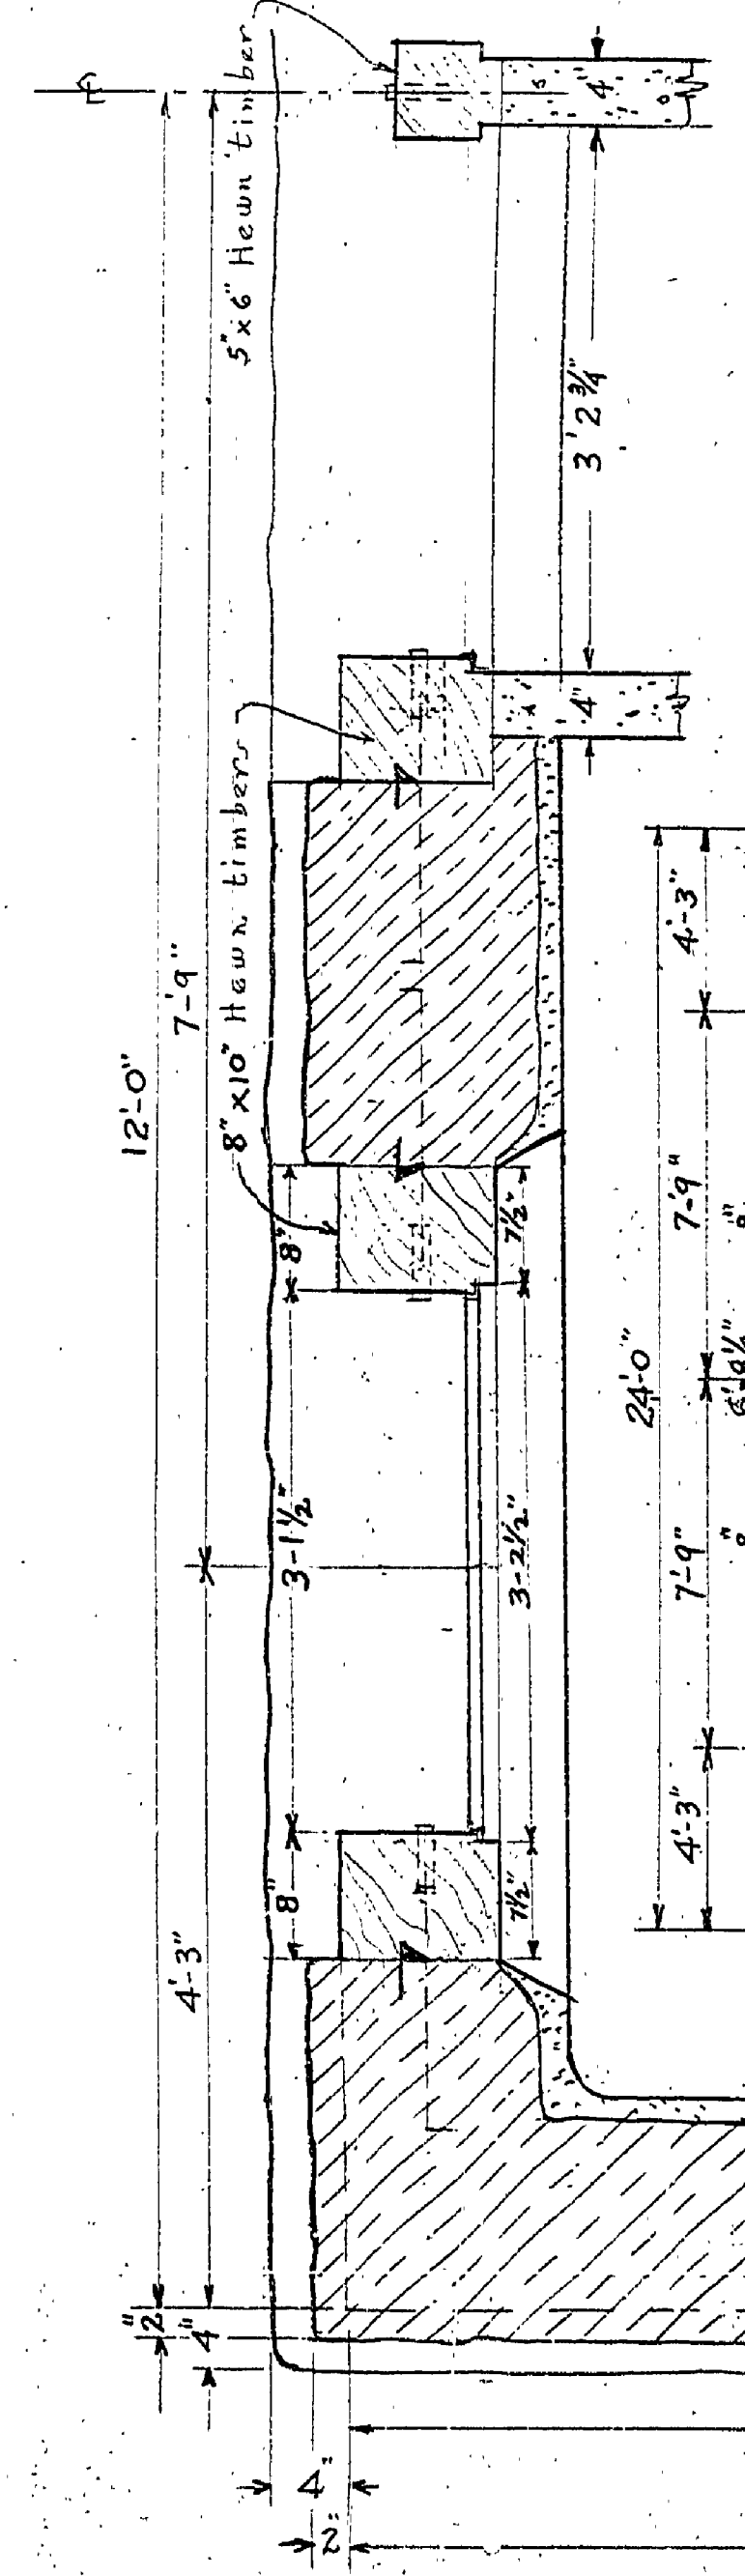

FLOOR PLAN & PLAN DETAIL
Scale: Plan 1/4" = 1'-0"
Detail 1" = 1'-0"

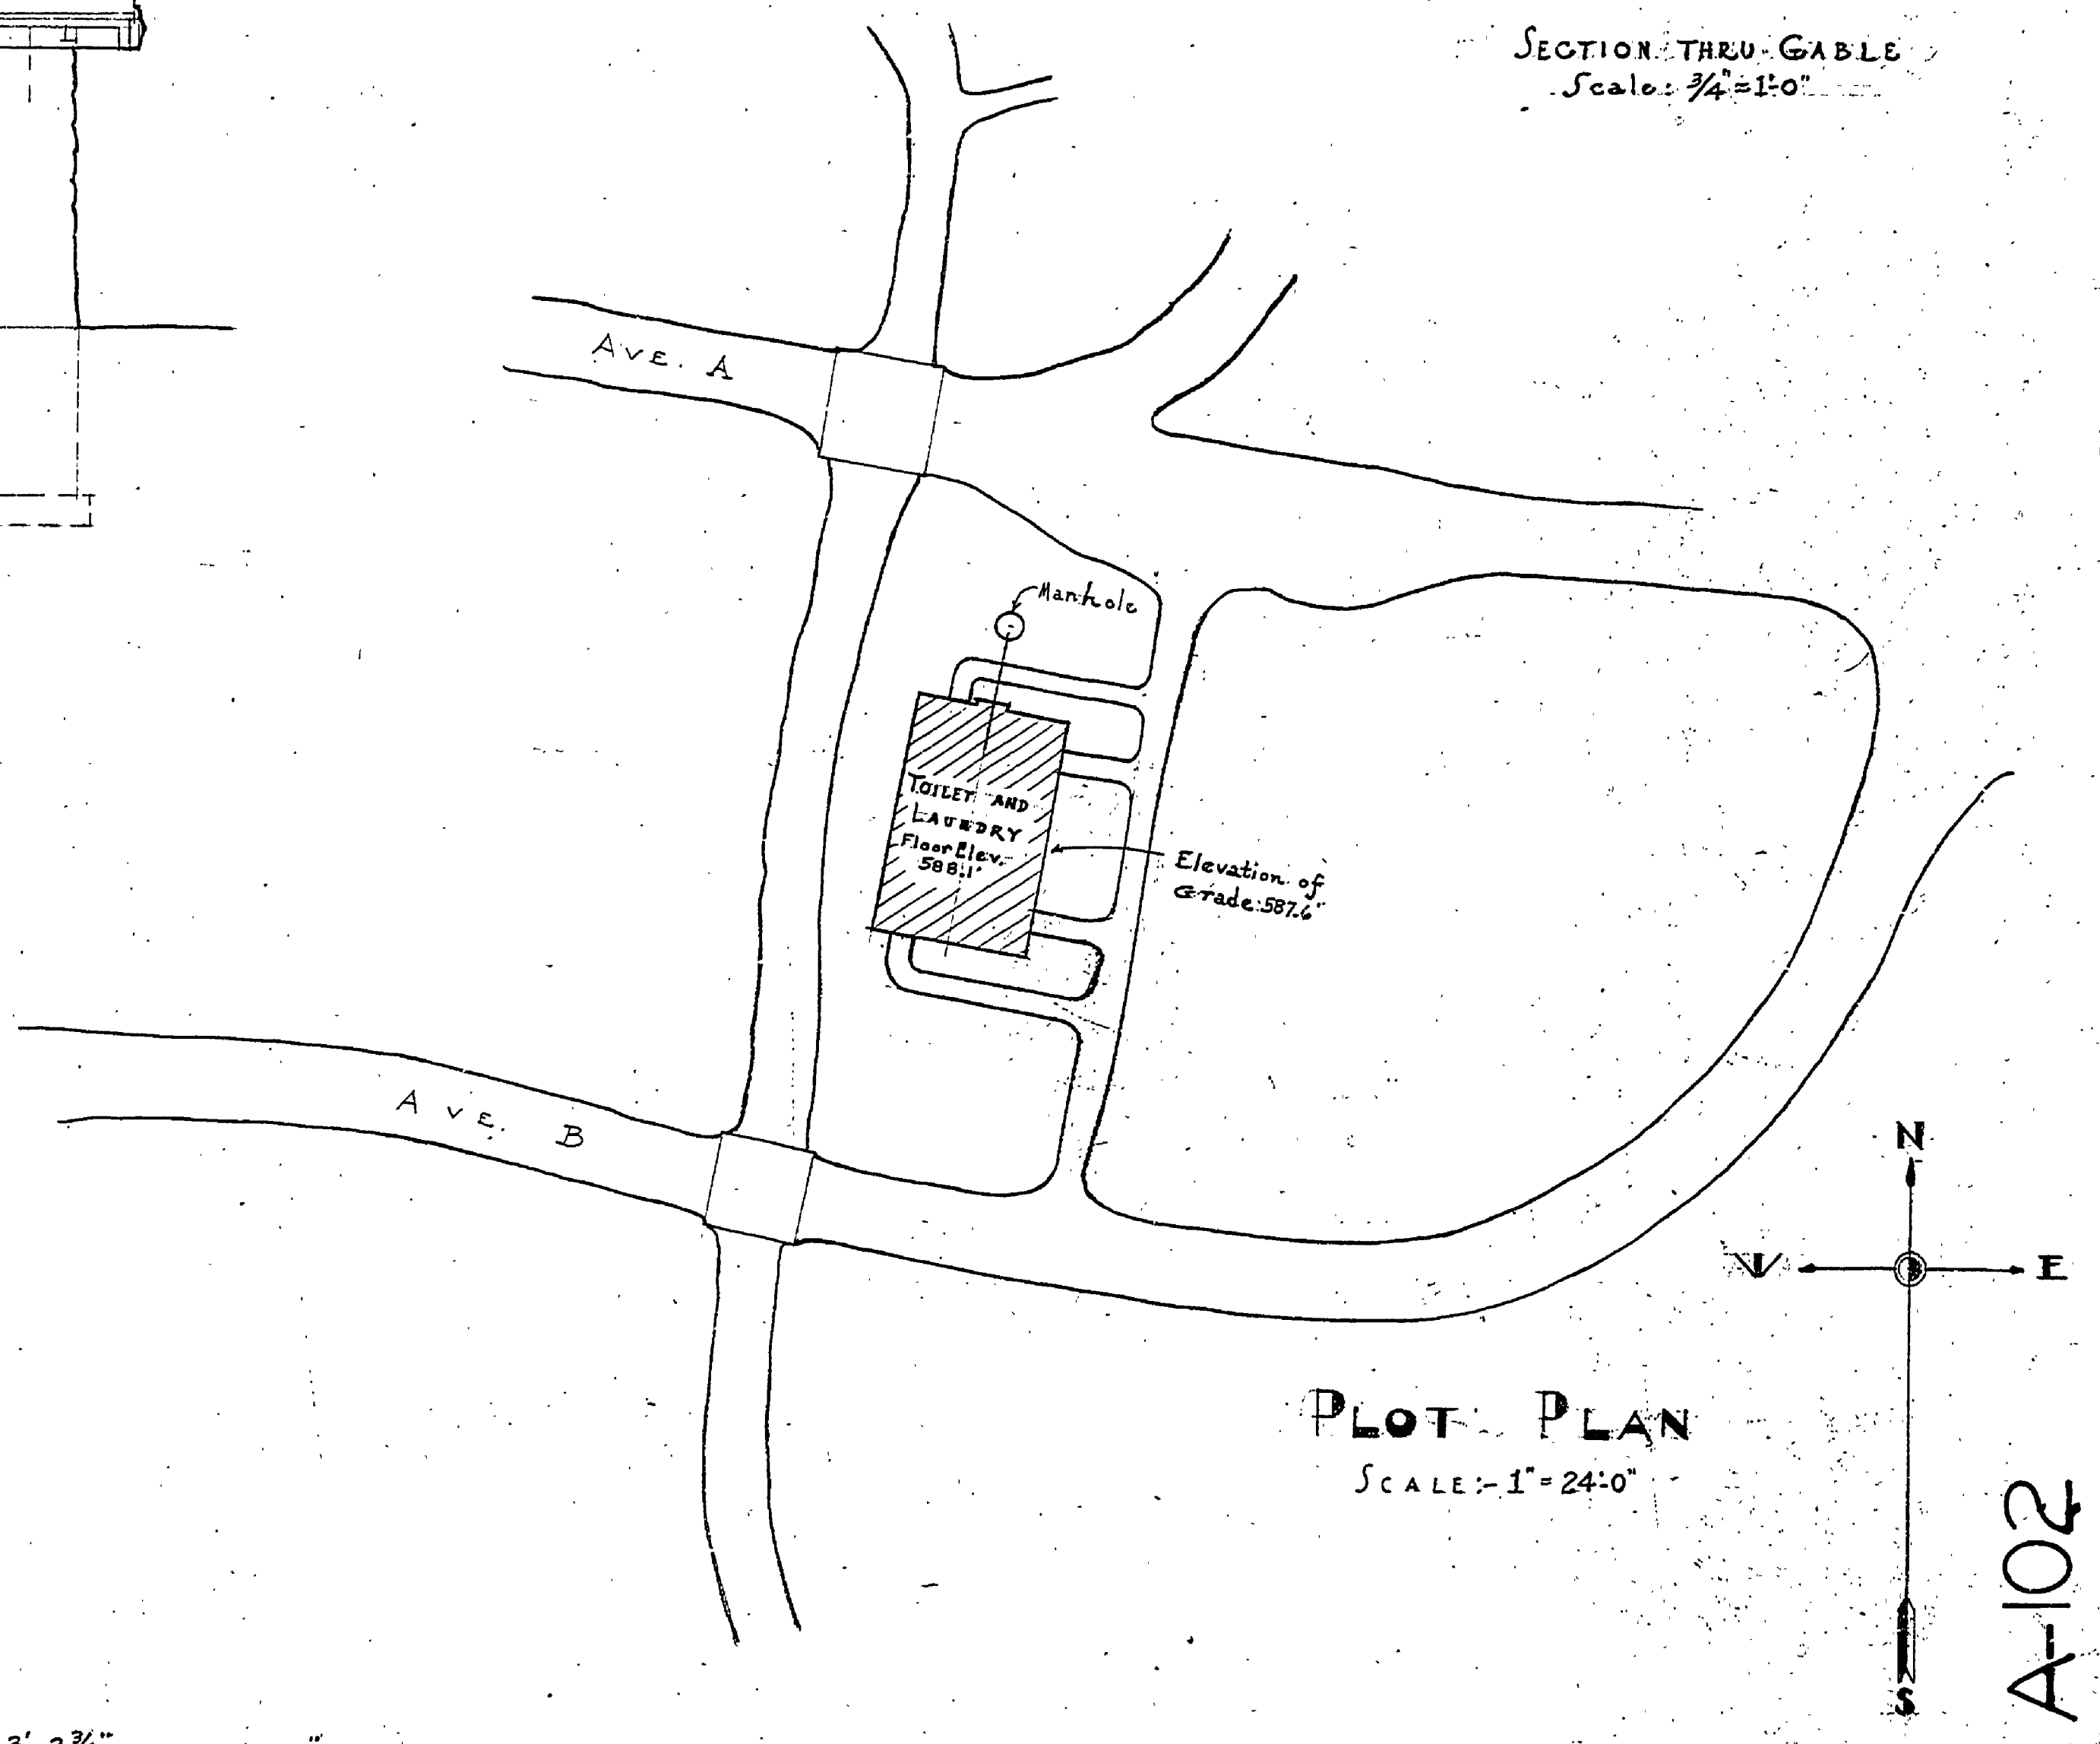

PLOT PLAN
Scale: 1" = 24'-0"

A-102

MICHIGAN DEPARTMENT OF CONSERVATION UNITED STATES DEPARTMENT OF THE INTERIOR NATIONAL PARK SERVICE COOPERATING		
DESIGNED BY J. W. WELLS	STATE PARK COMBINATION LAUNDRY & TOILET BUILDING	NO. 2-28-41
PREPARED BY J. W. WELLS	APPROVED BY INSPECTOR	DATE 2-28-41