




SOUTH ELEVATION

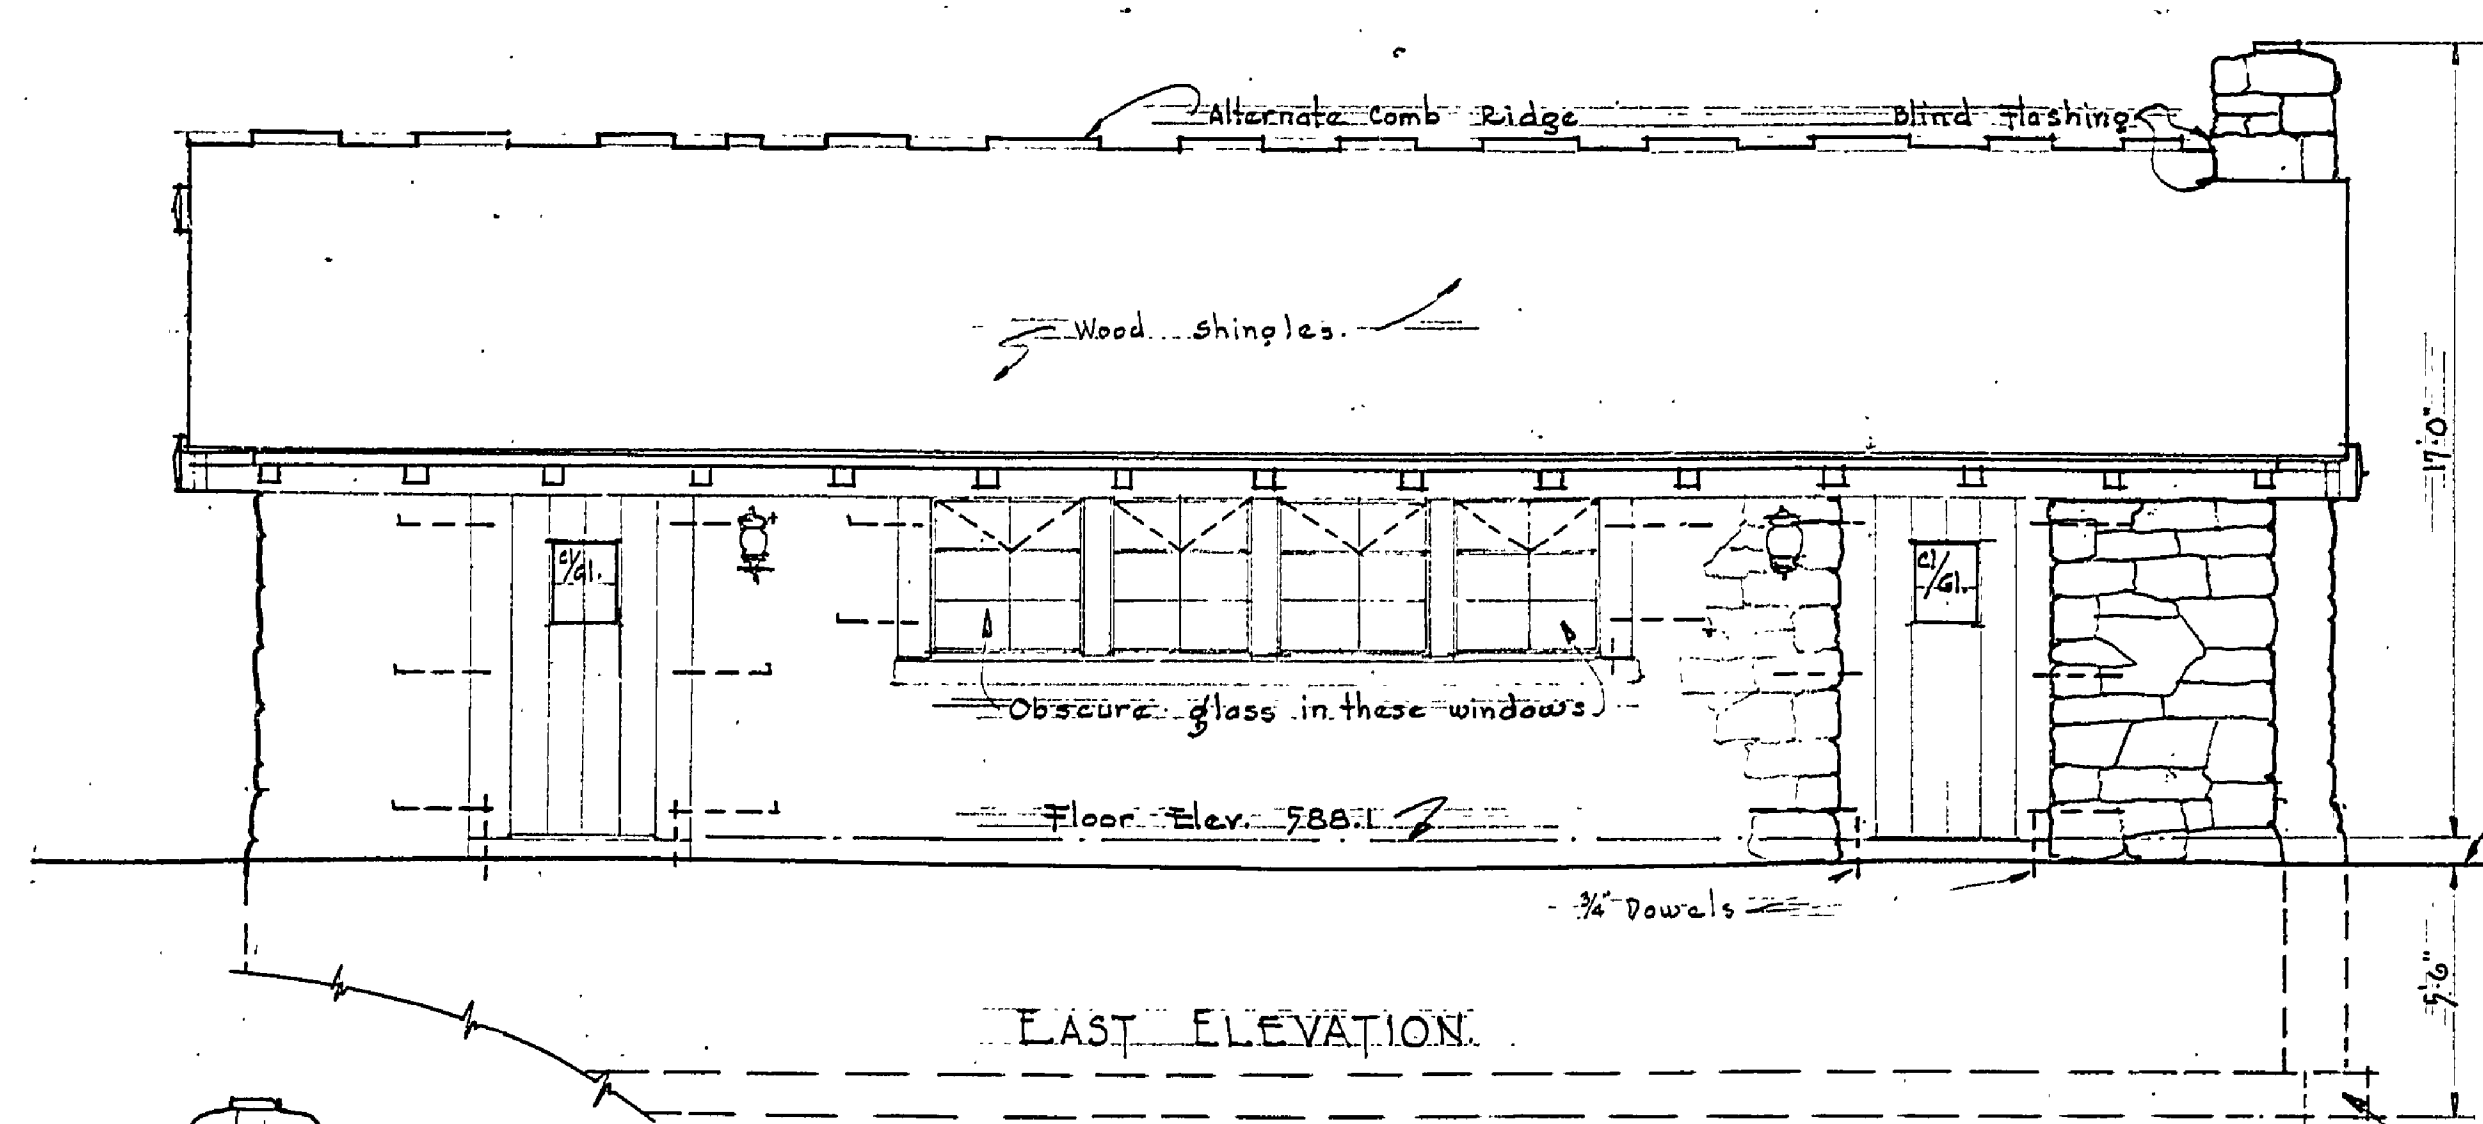


EAST ELEVATION

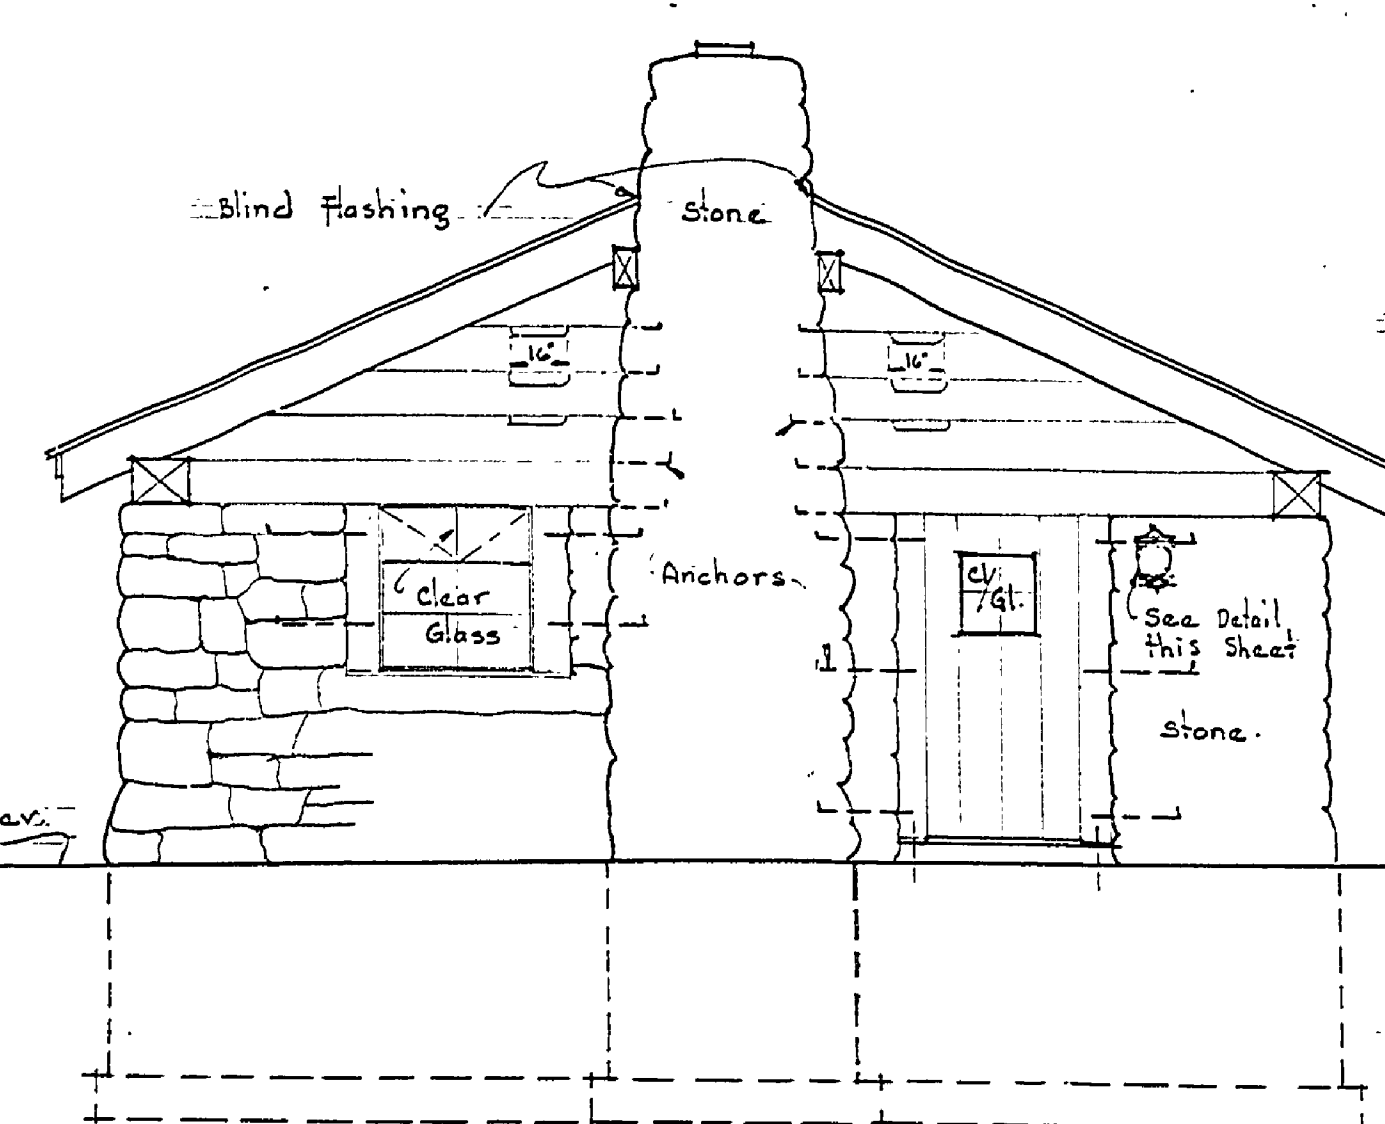


NORTH ELEVATION

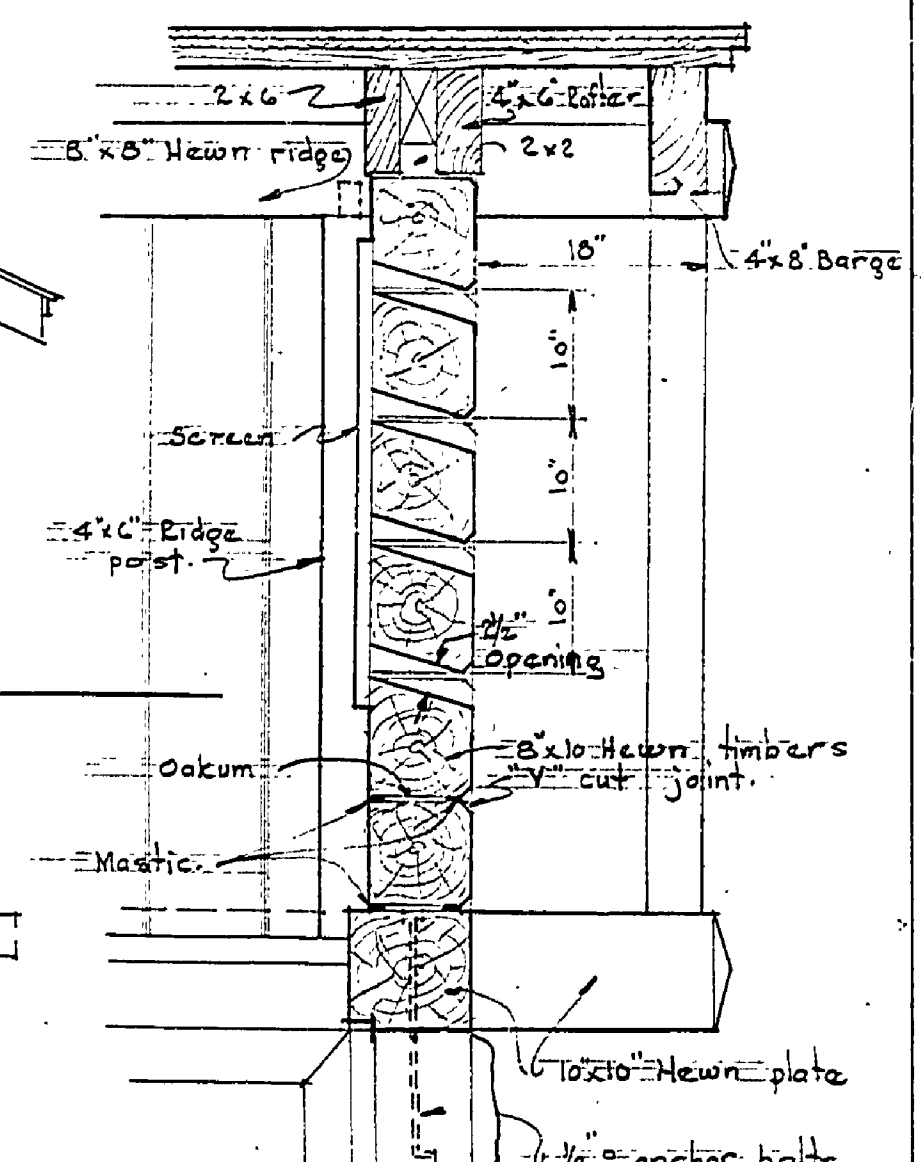

SECTION THRU GABLE
Scale 1/2"=1'-0"

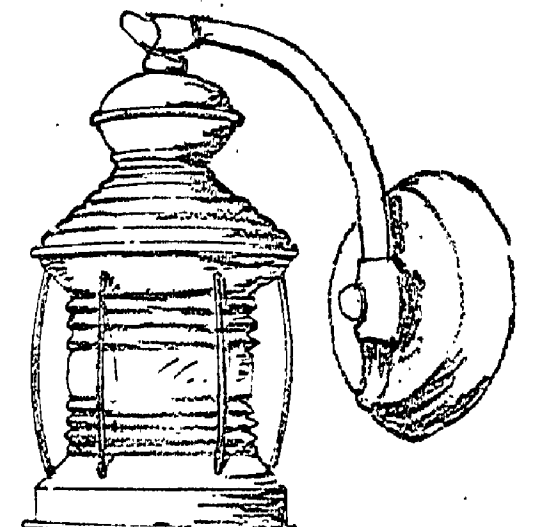


OUTSIDE LANTERN

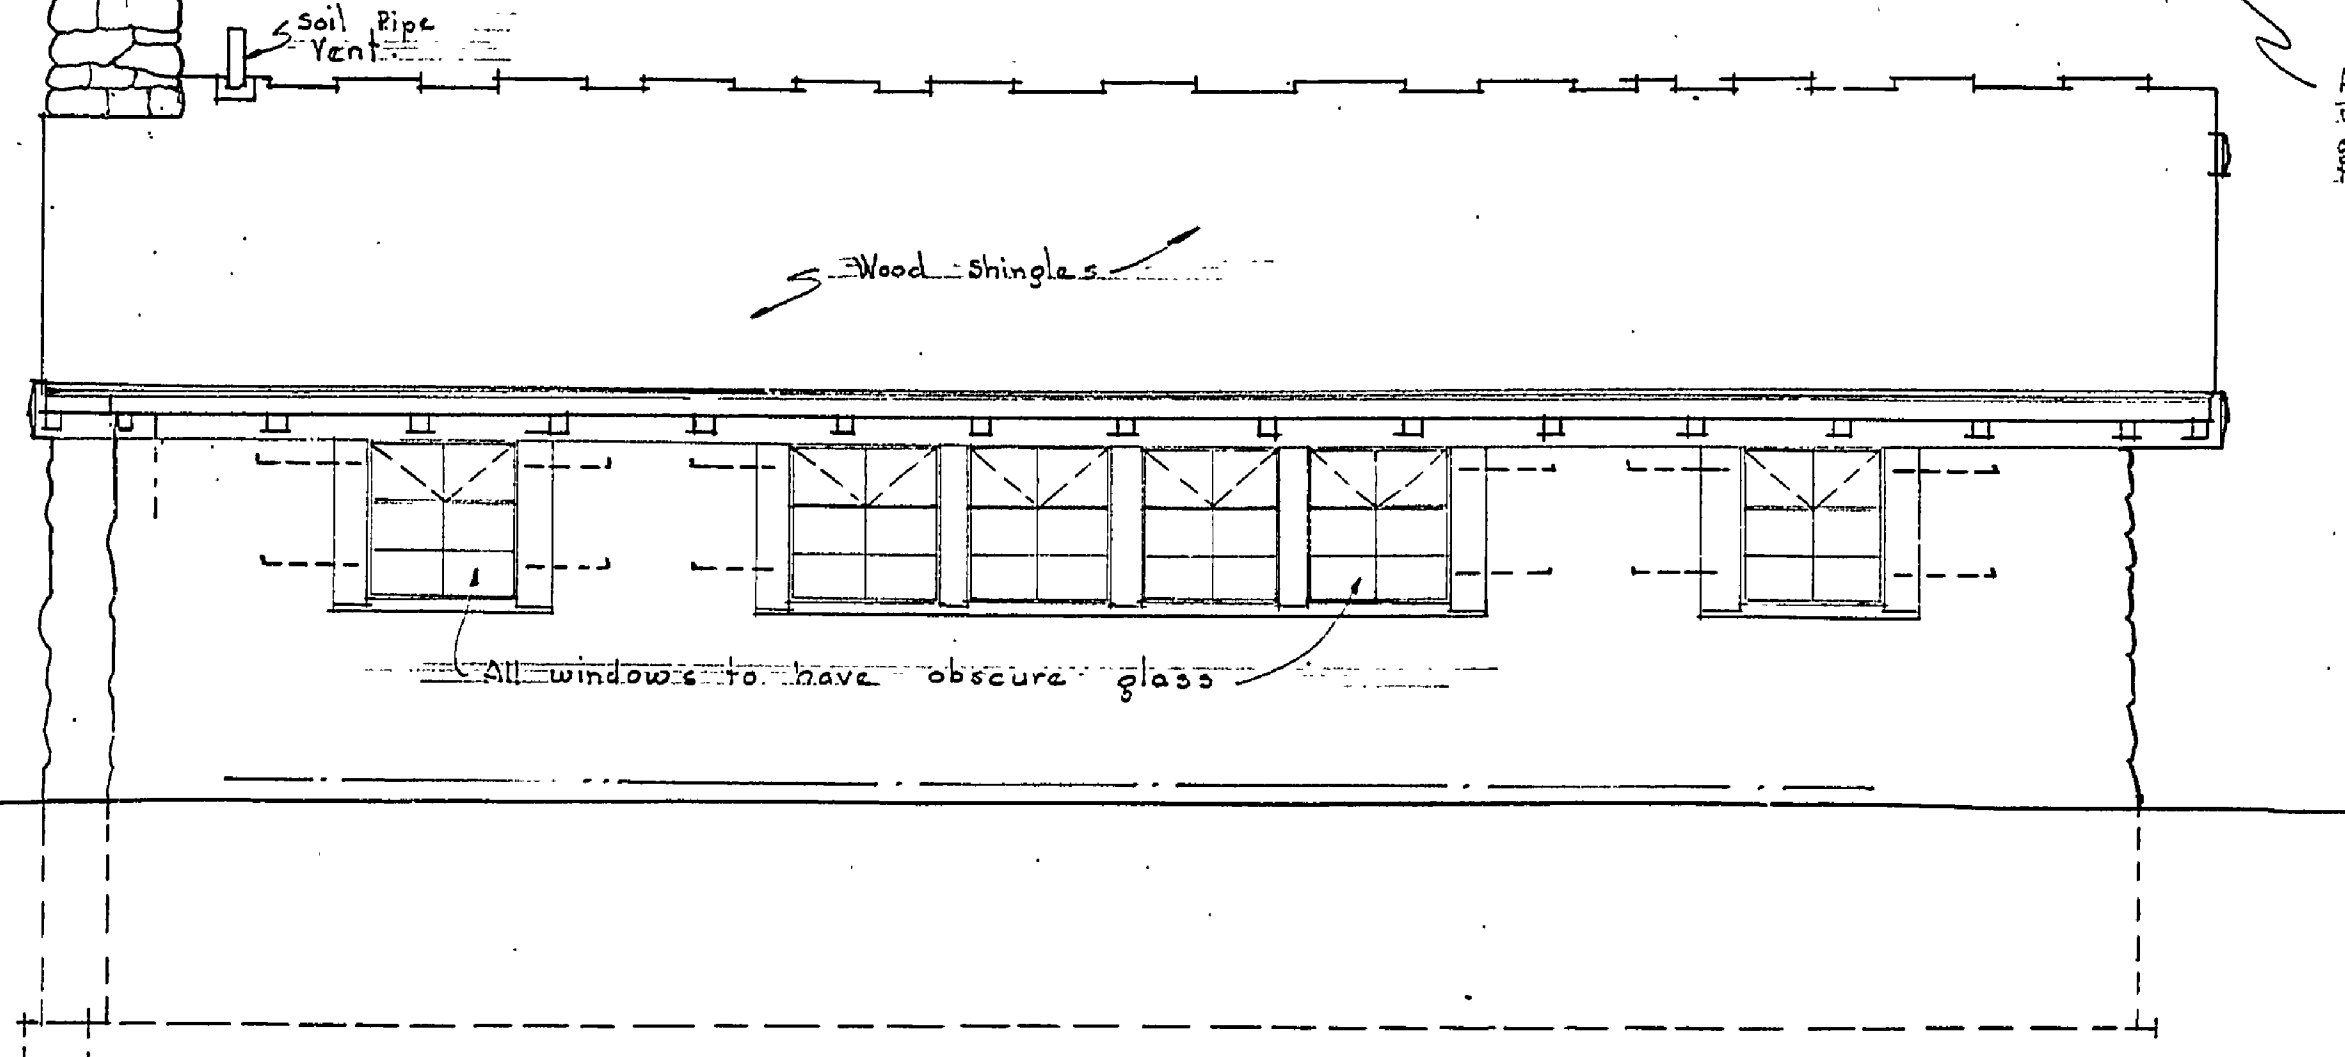


WEST ELEVATION

All footings and foundation walls to be 7'-6" below finished grade or lower if necessary to secure firm foundation soil.

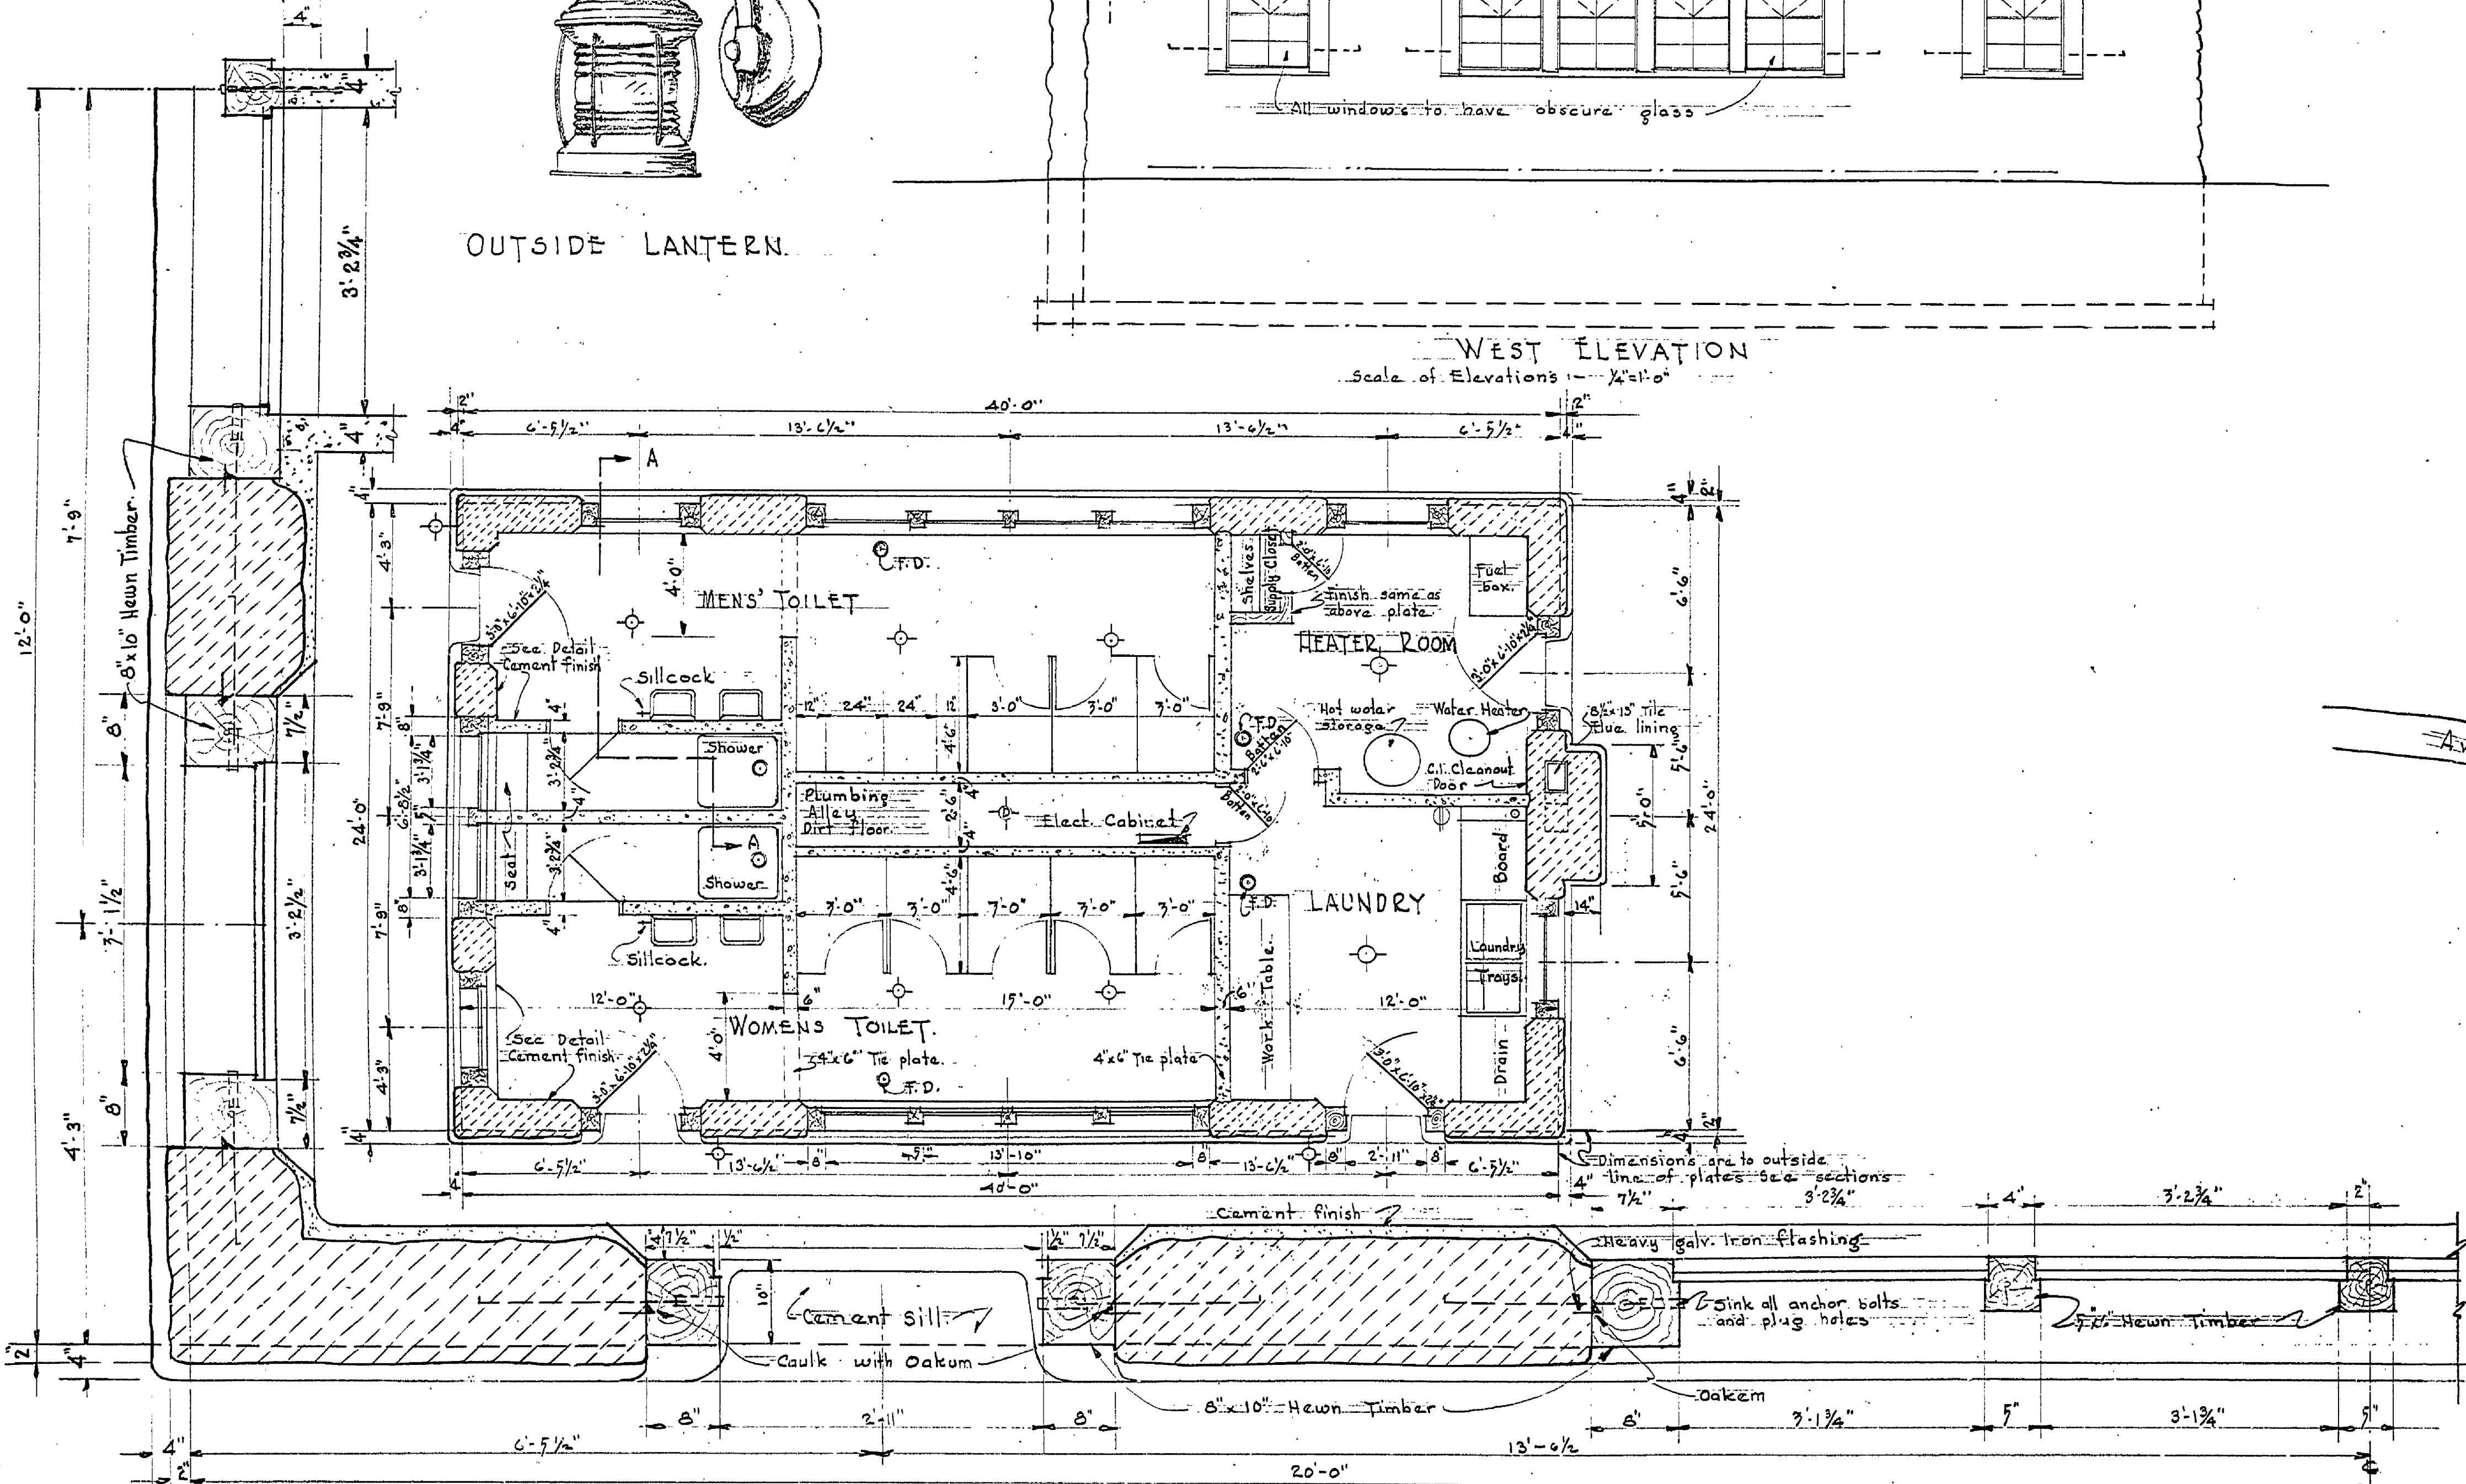

FLOOR PLAN & PLAN DETAIL

Scales: Plan 1/4"=1'-0"
Detail 1"=1'-0"

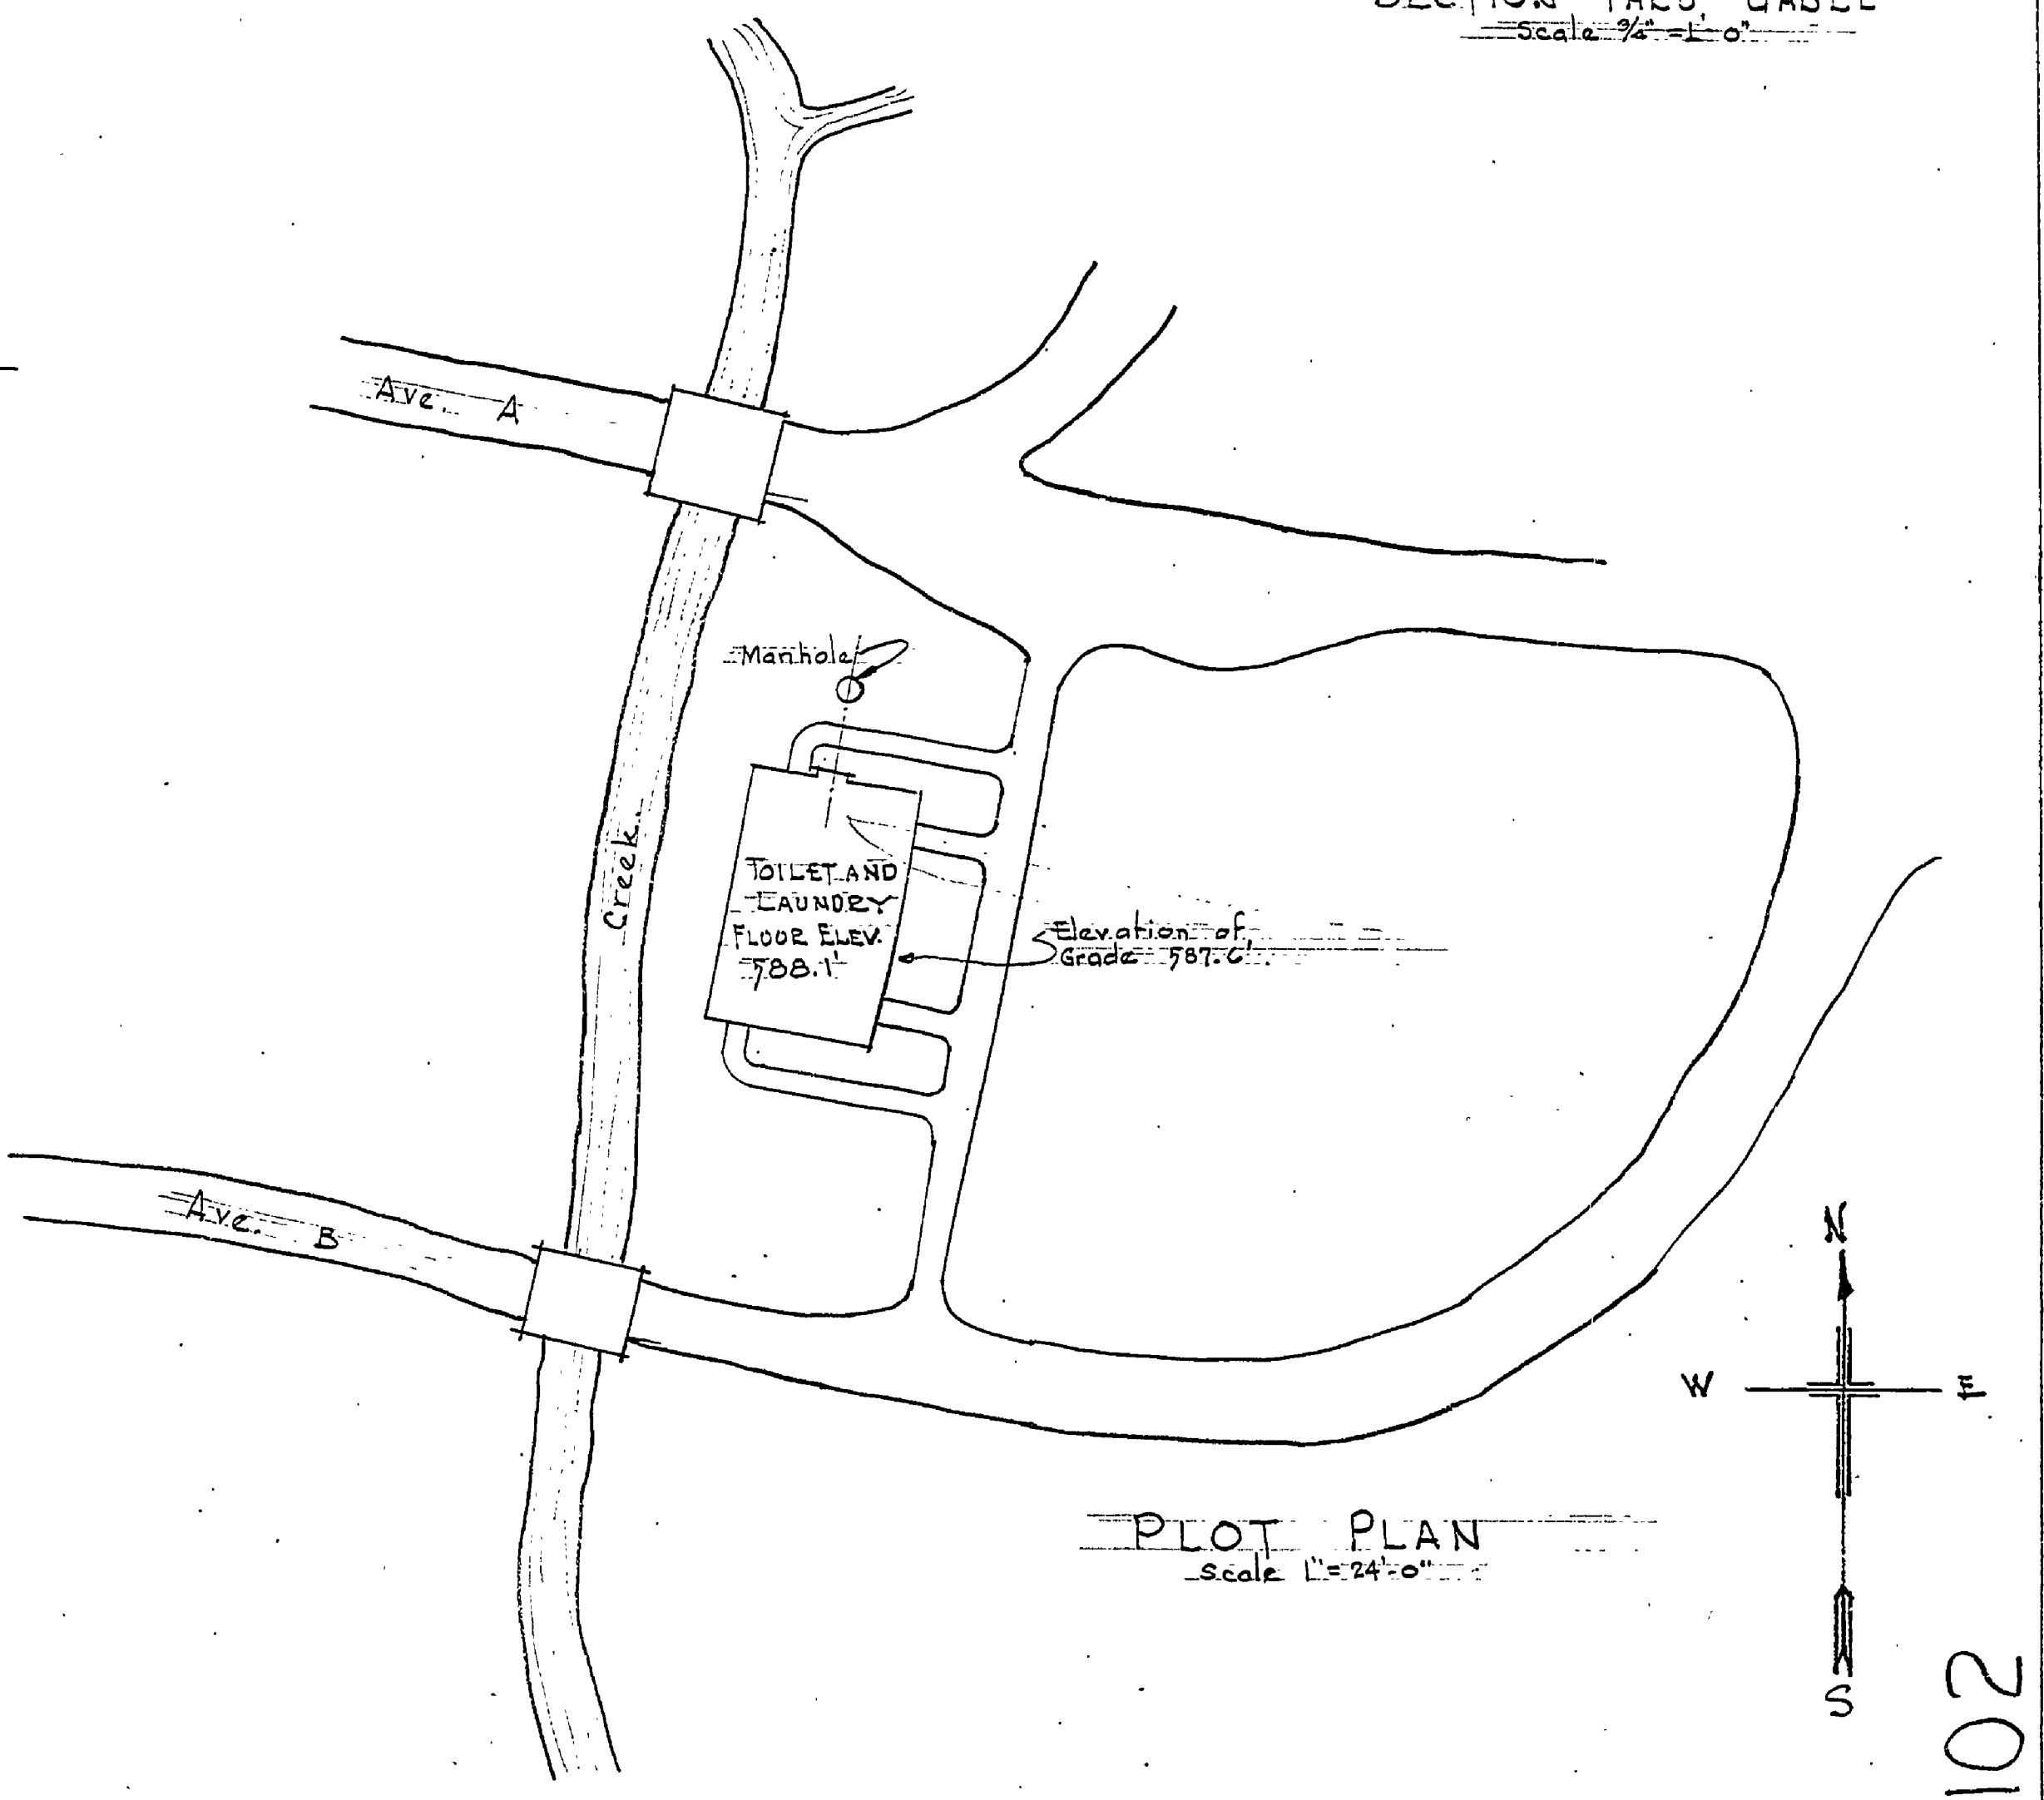

PLOT PLAN
Scale 1"=24'-0"

APPROVED BY
E.A.H. Alpha
H.C.H. H.C.H.
D.A.W. 4.16.94

A-102

MICHIGAN DEPARTMENT OF CONSERVATION UNITED STATES DEPARTMENT OF THE INTERIOR NATIONAL PARK SERVICE COOPERATING			
Drawn by J.W.F. 3/15/24	Checked by H.A.W. 4/16/24	PLAN NO. A-102	DATE 4/16/24
PREPARED BY J.W. WELLS STATE PARK COMBINATION		LAUNDRY & TOILET BUILDING	
APPROVED BY CHIEF OF PARKS DIVISION	APPROVED BY INSPECTOR	DATE	DATE

INSURANCE No. 7