




BY	DATE	REVISIONS	NO.	DATE	BY	APPROVED BY	DATE	REVIEWED BY SECTIONS	DATE	DATE
		4	1	3-2-59	J.I.R.	J.I.R.	3-2-59	ARCHITECTURAL	3-2-59	11-7-70
		5	2	3-2-59	J.I.R.	J.I.R.	3-2-59	ENGINEERING		
		6	3		J.I.R.			LANDSCAPE		

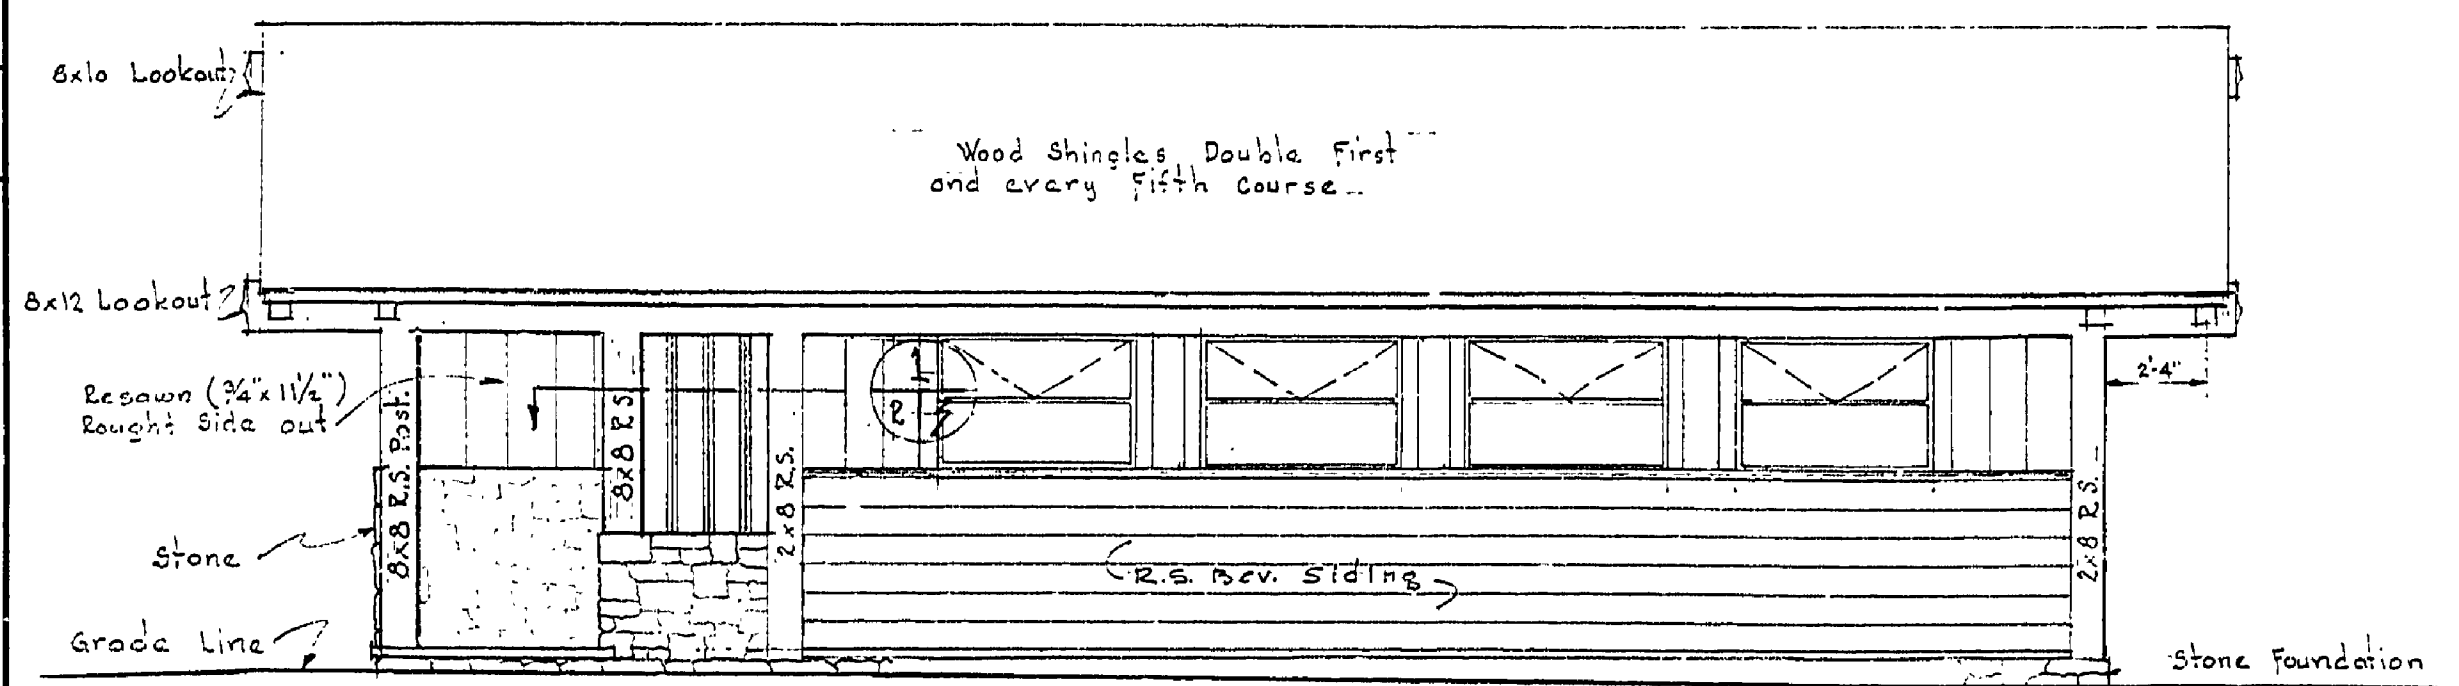


SOUTH EAST ELEVATION
Scale 1/4" = 1'-0"

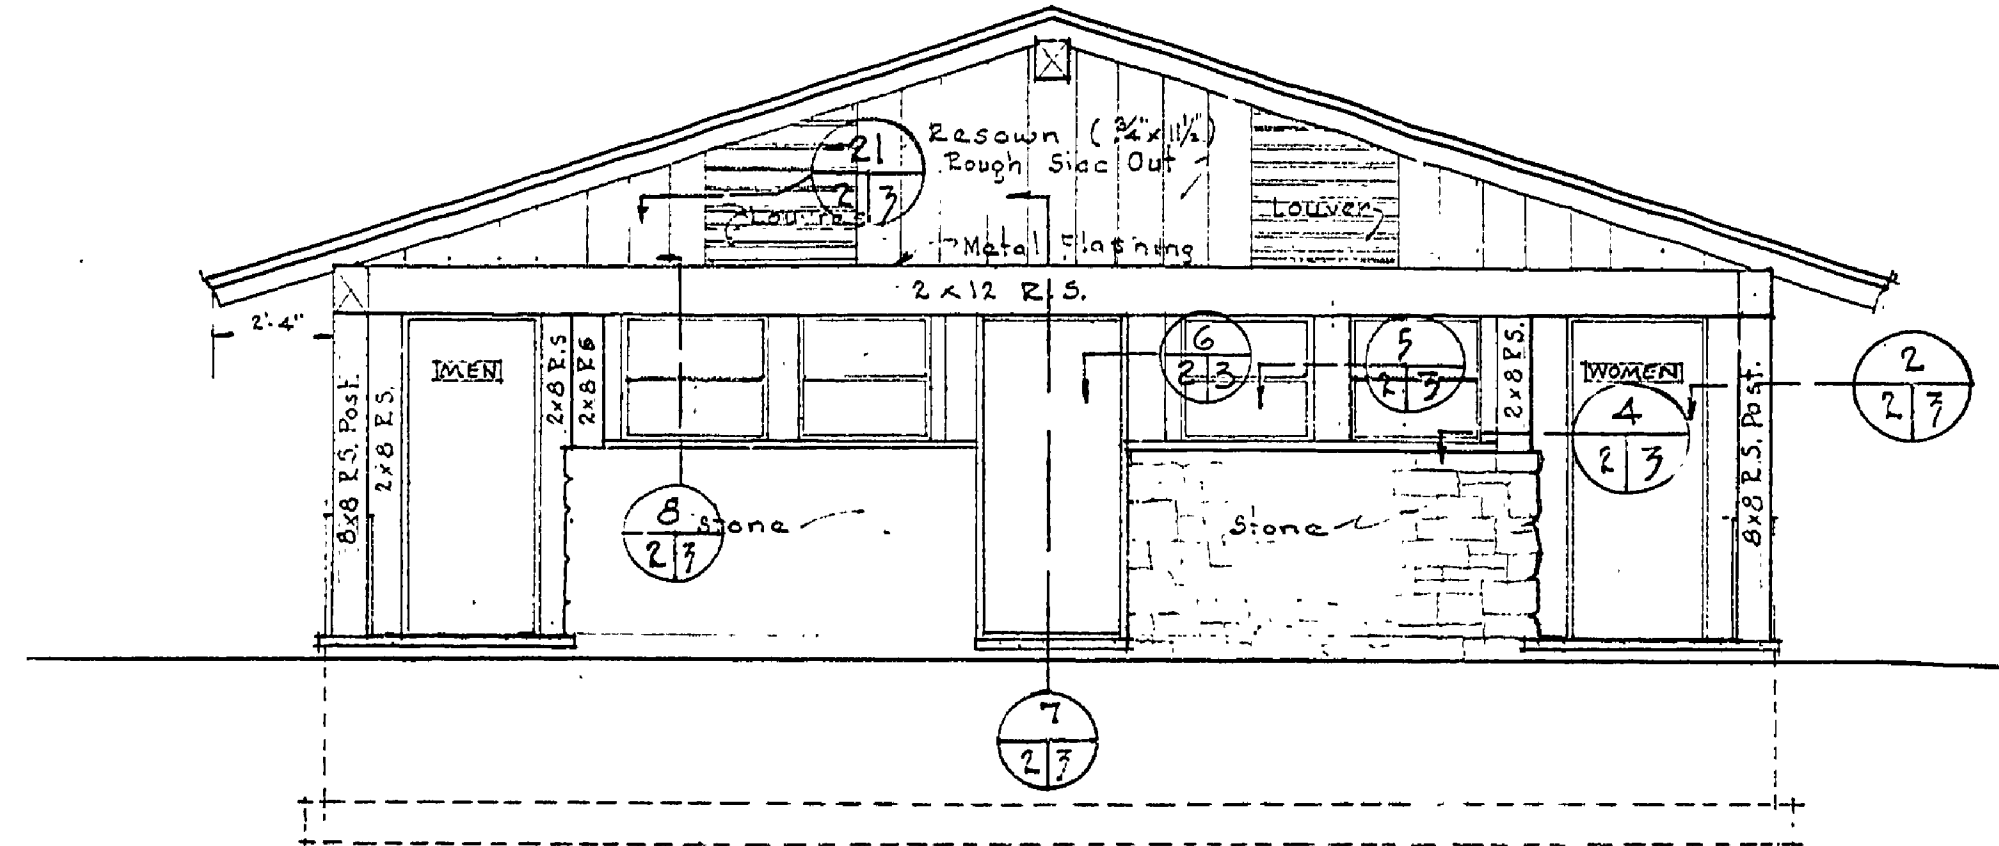


SOUTH WEST ELEVATION
Scale 1/4" = 1'-0"

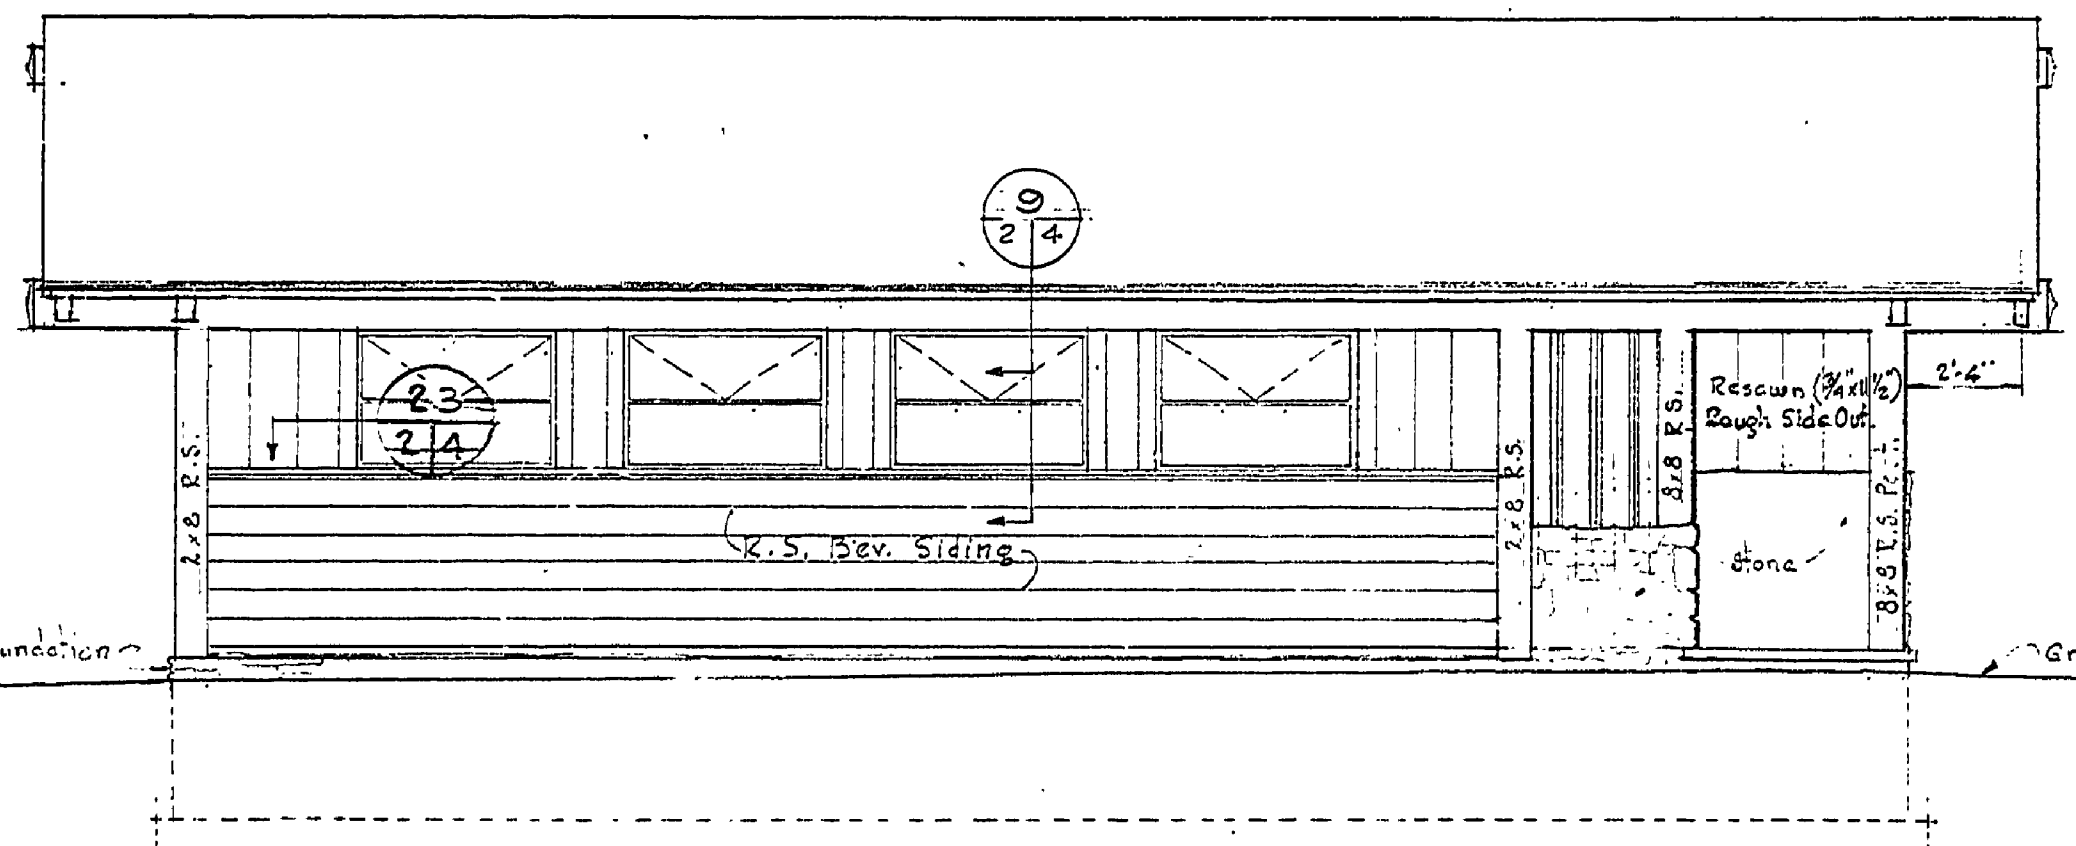


NORTH WEST ELEVATION
Scale 1/4" = 1'-0"

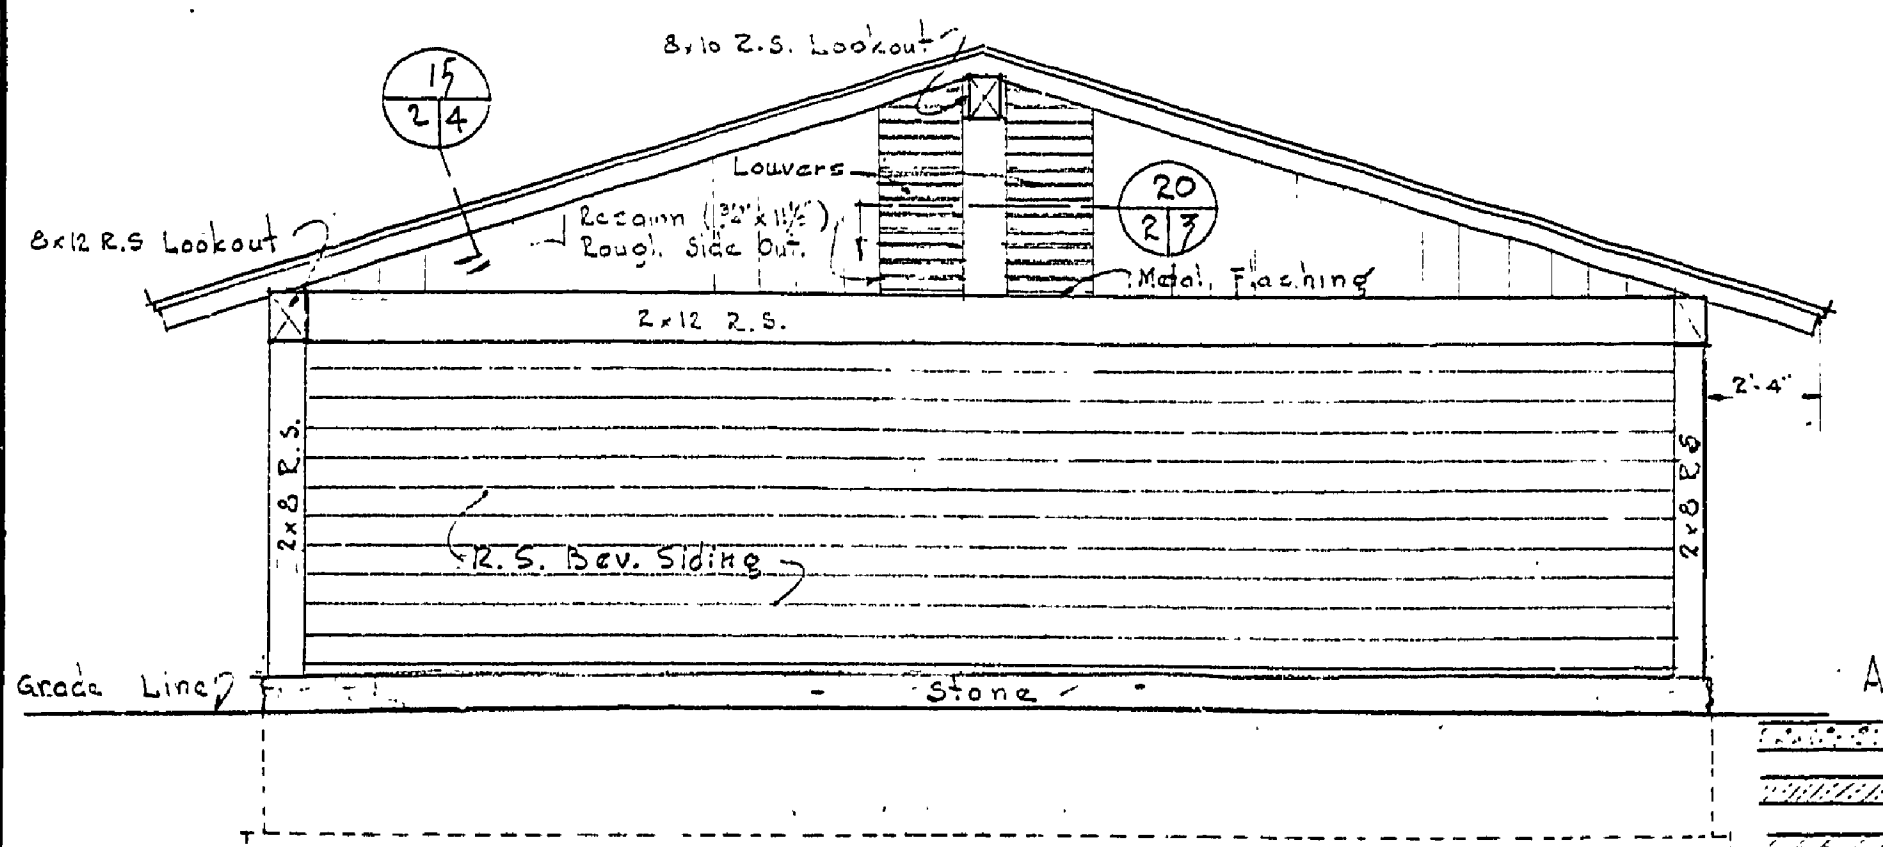

NORTH EAST ELEVATION
Scale 1/4" = 1'-0"

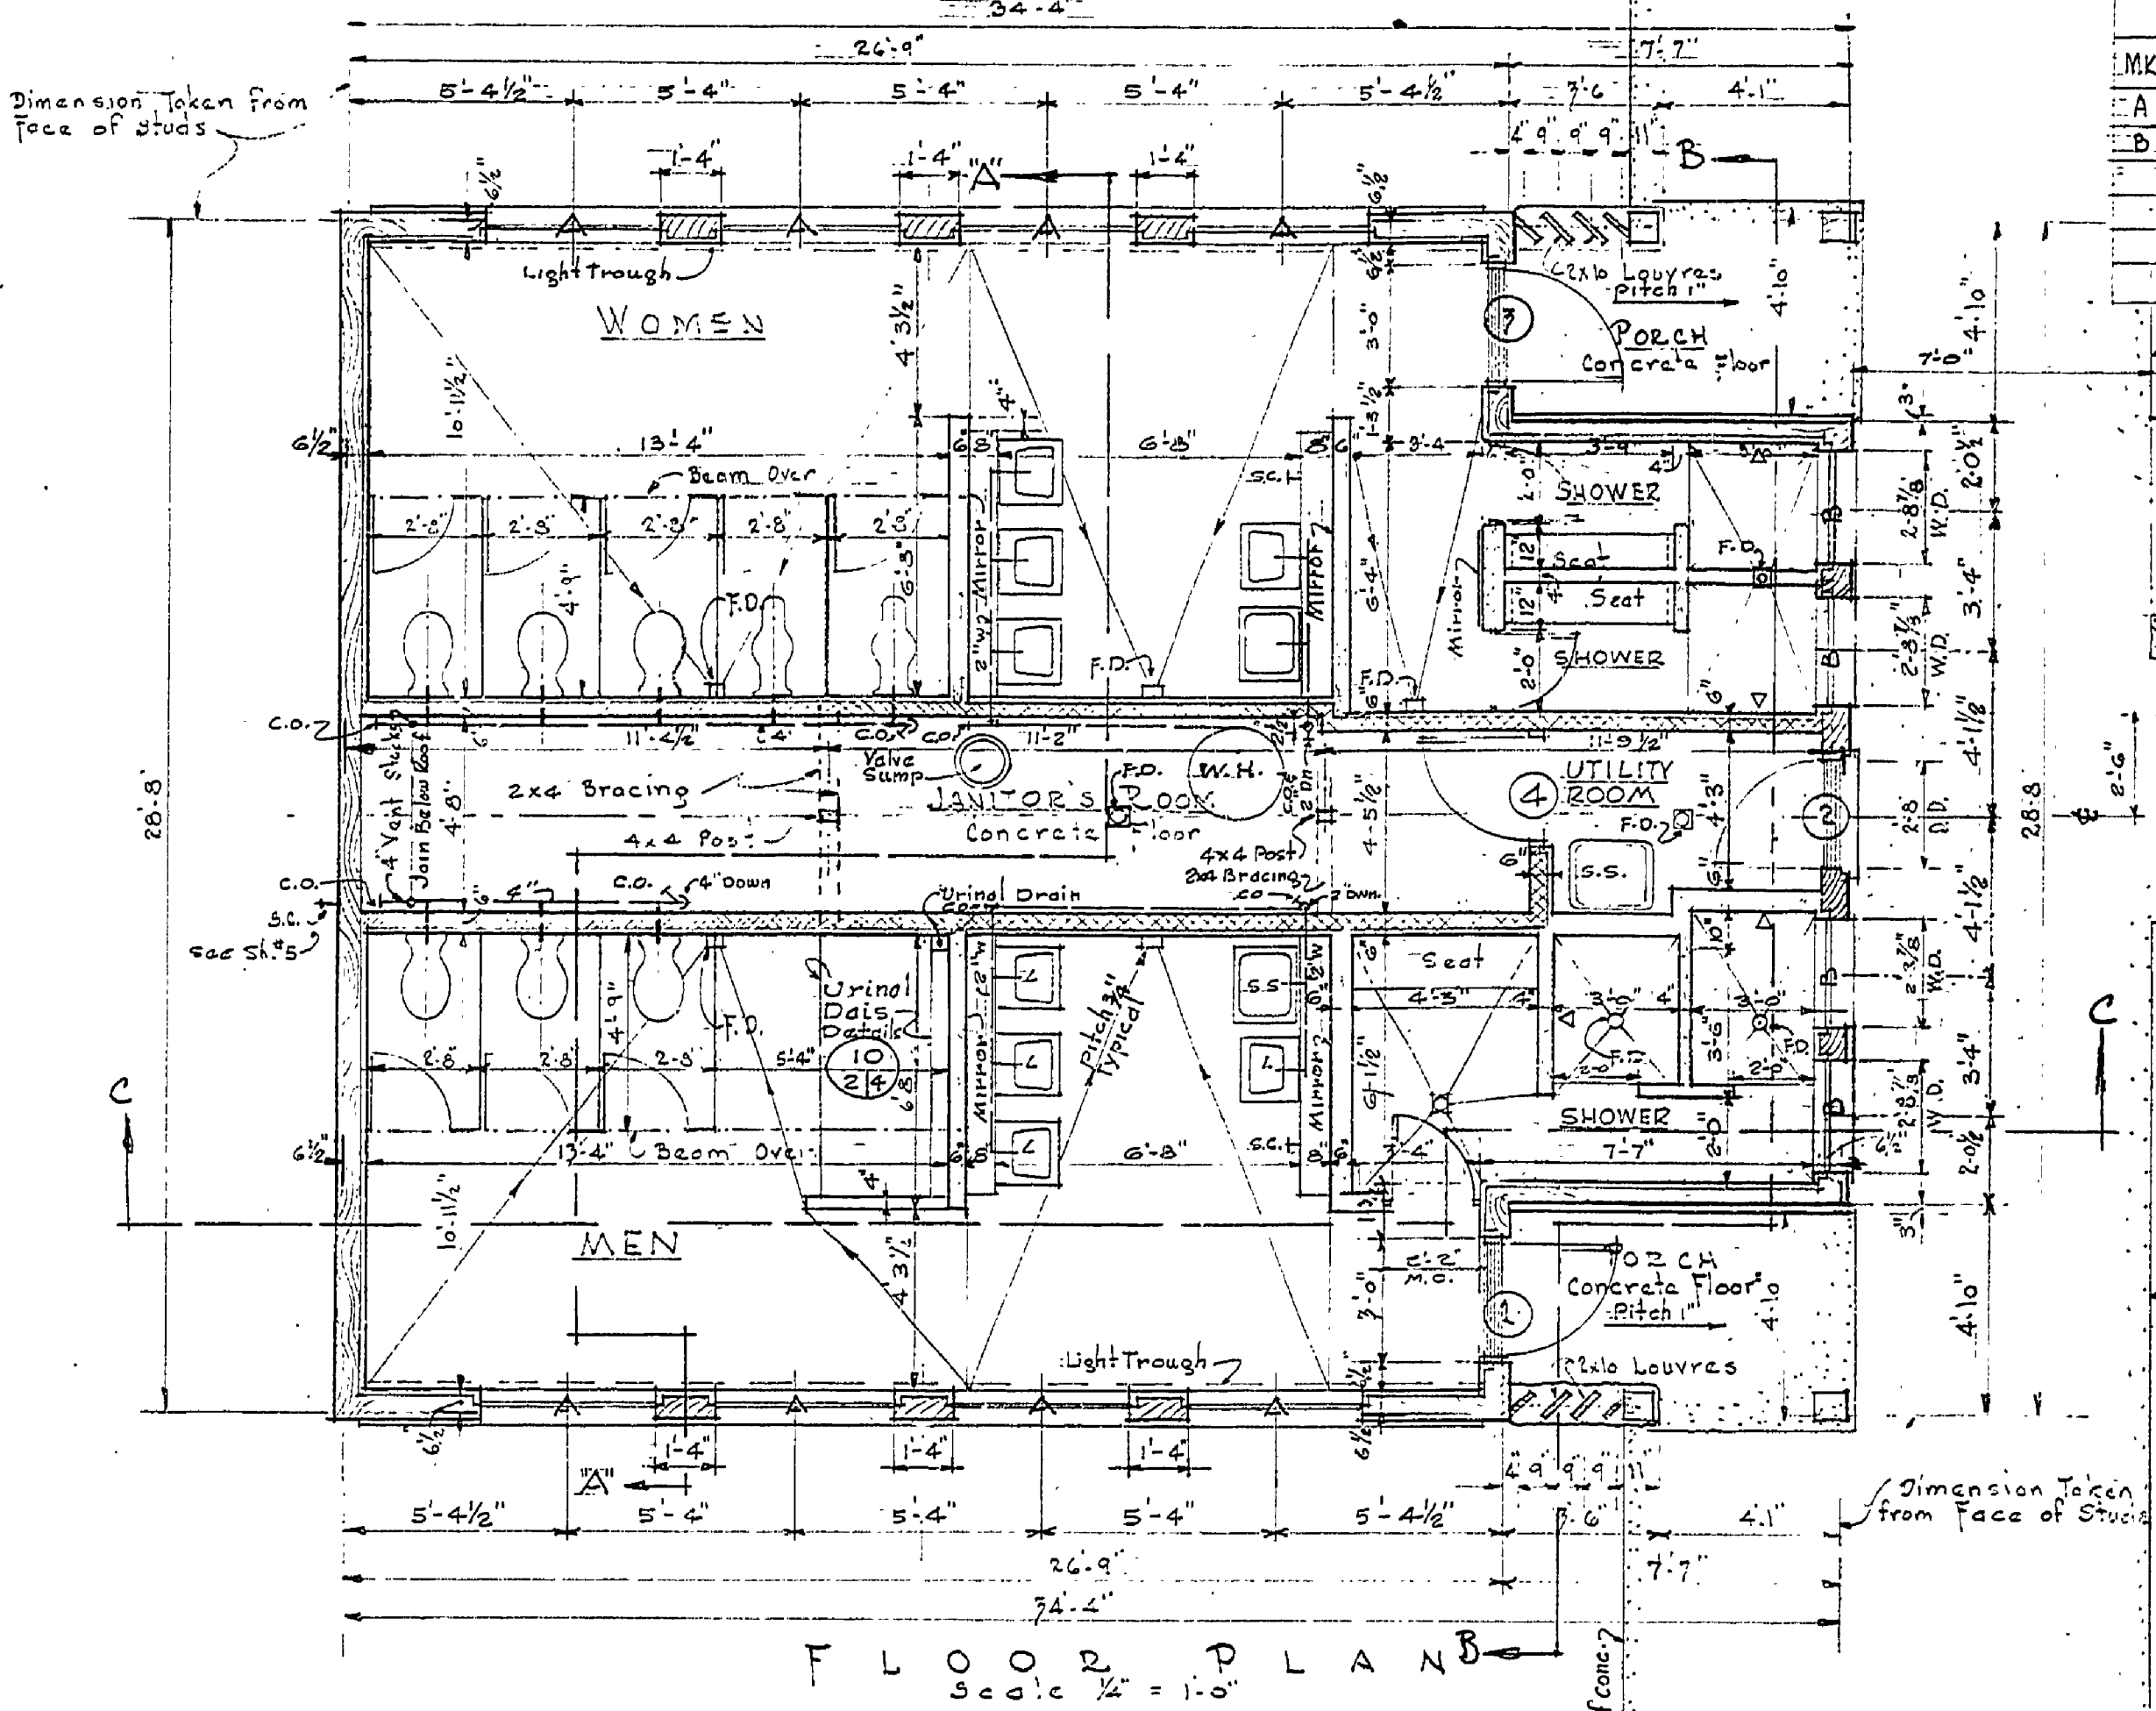


FLOOR PLAN
Scale 1/4" = 1'-0"

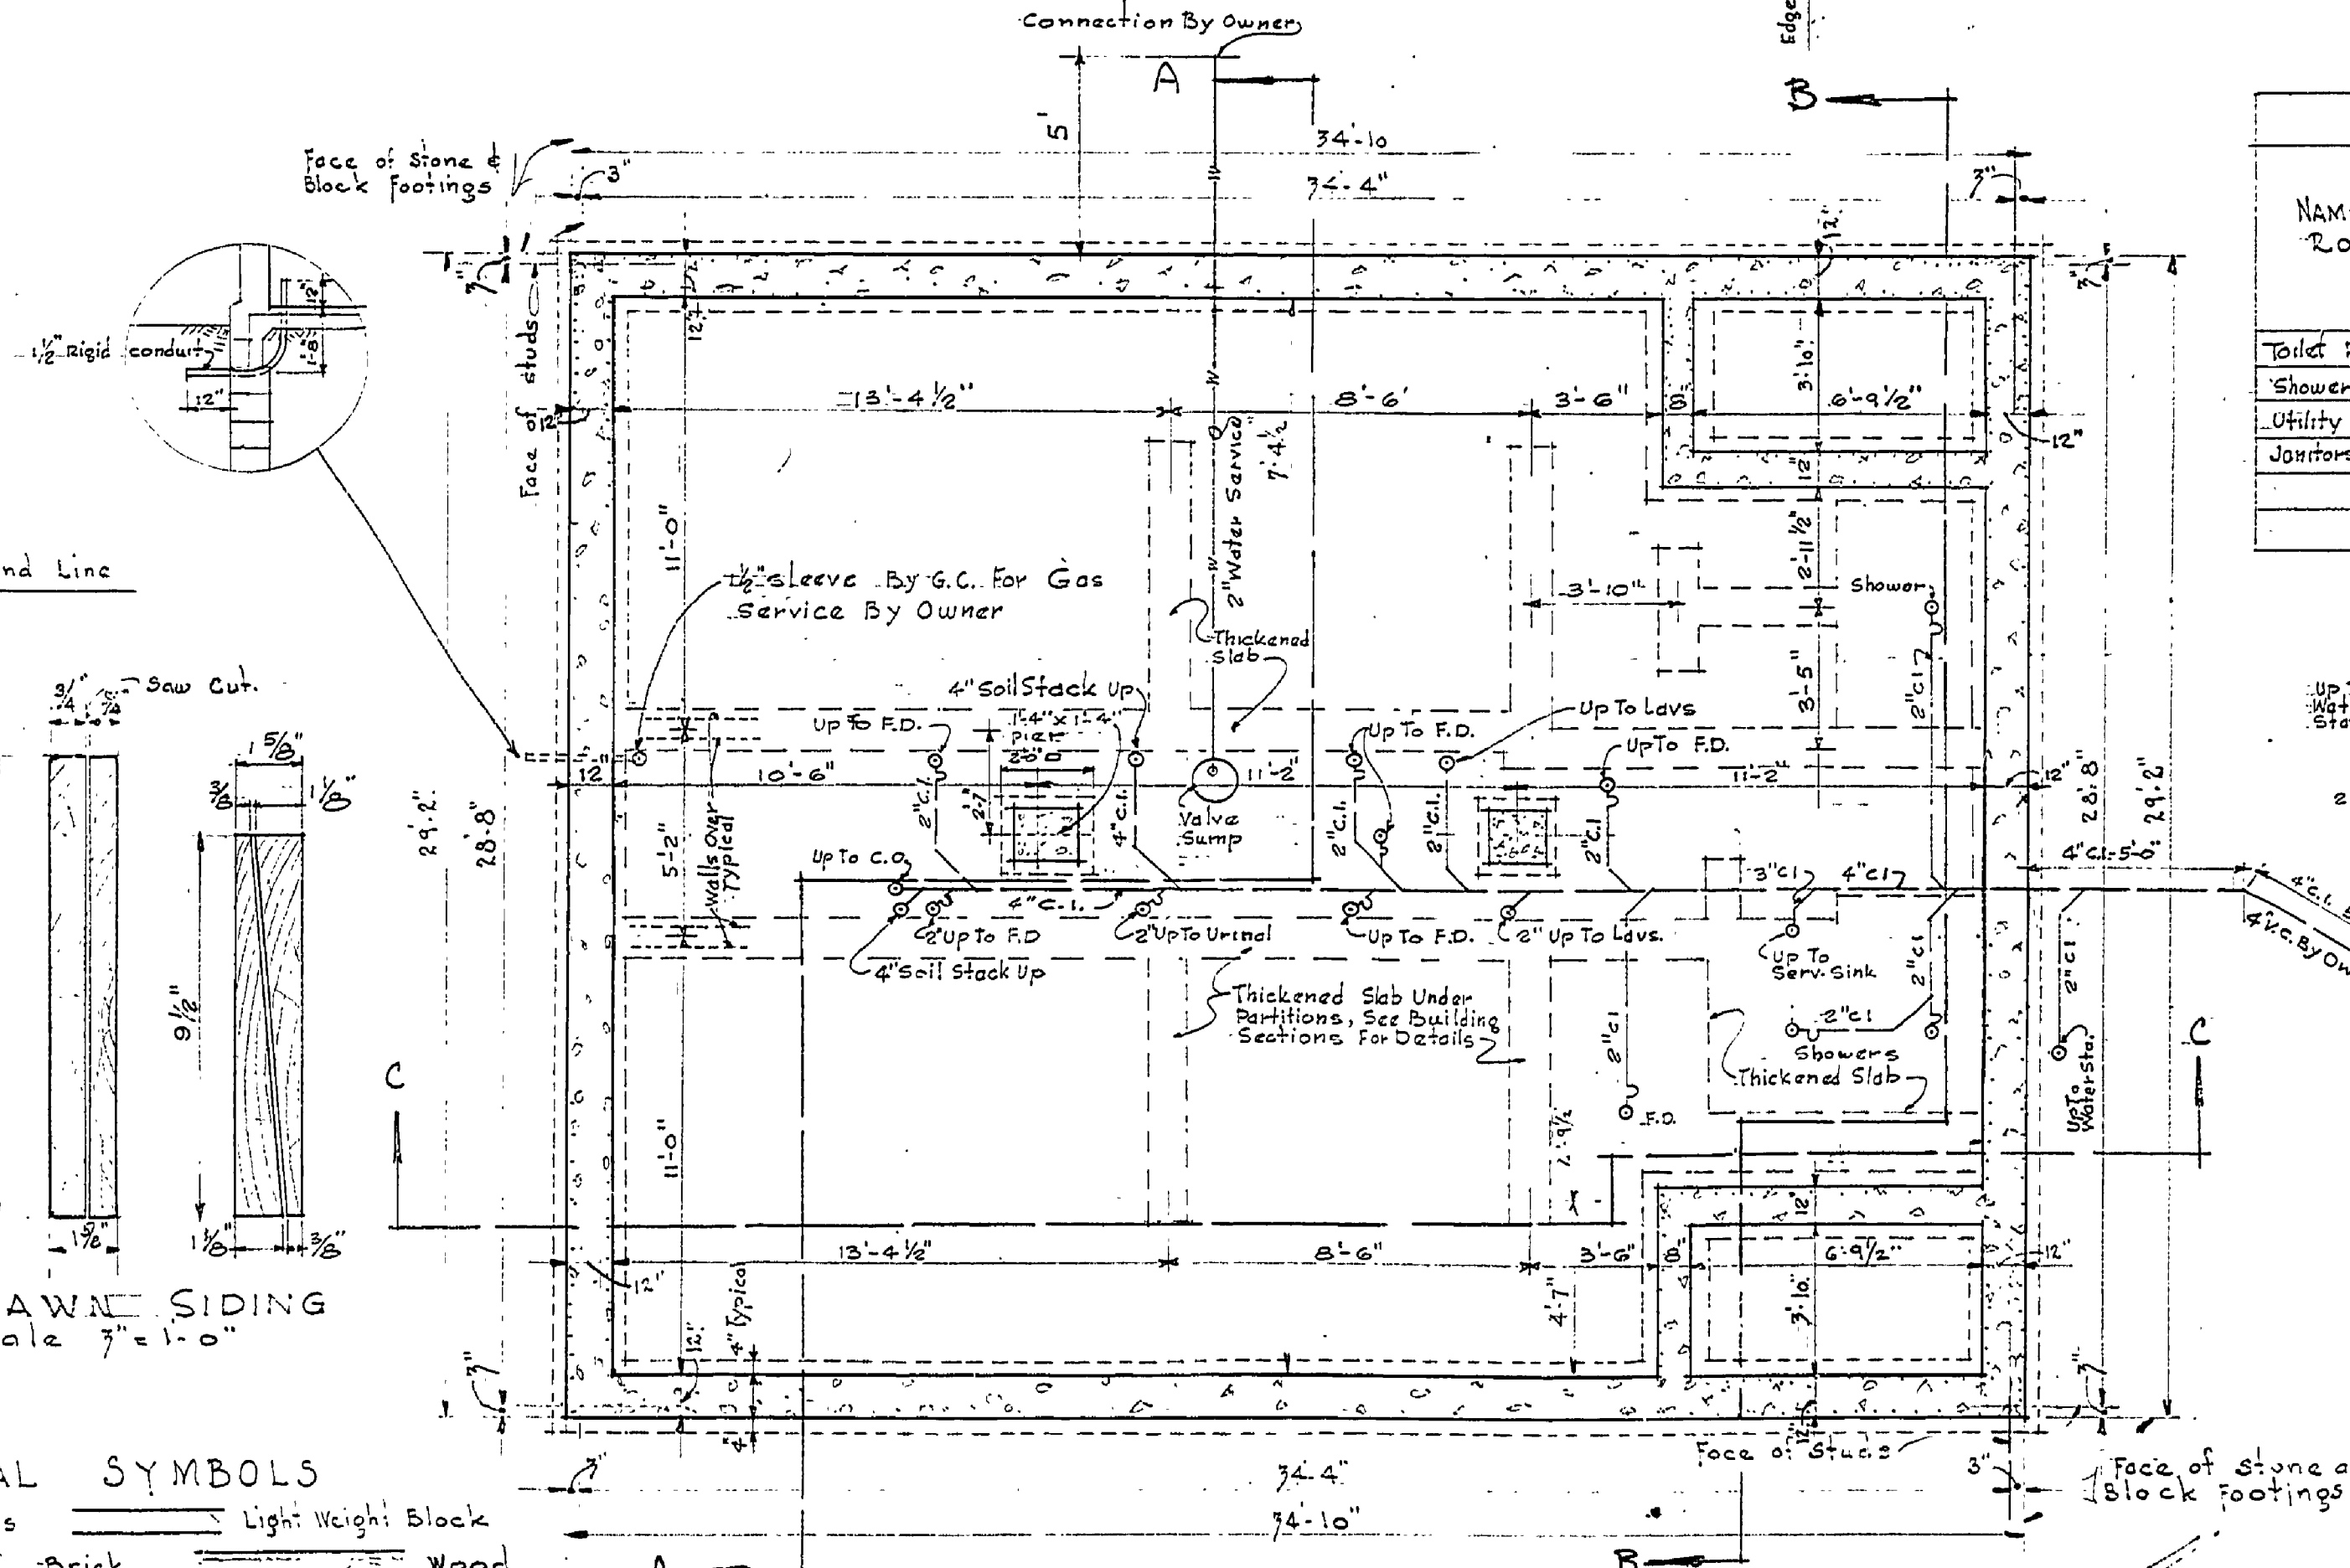


FOUNDATION PLAN & UNDERGROUND PLUMBING
Scale 1/4" = 1'-0"


MK	No. of	Type	Size	Width	Height	MULLIONS	LINTEL	GLASS	SCREENS	REMARKS
A	2	1-4	2'-0"	2'-9"	2'-9"	None	Obsc.	Yes		
B	4	1-2	2'-8"	2'-9"	2'-9"	None	Obsc.	No		Fixed

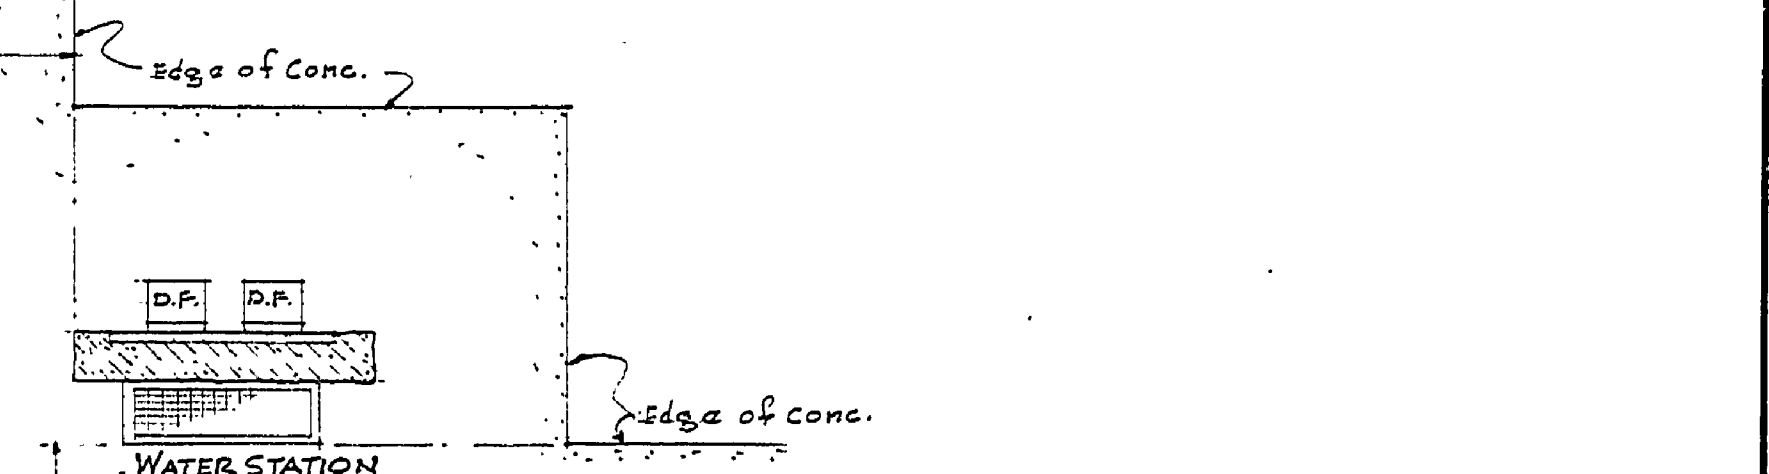

MK	Type	Size	Frame	Lintel	Sill	Hardware	REMARKS
1	A	2'-8" x 6'-11"	Wood	Wood	Alum.		
2	C	2'-8" x 6'-11"	Wood	Wood	Alum.		
3	A	2'-8" x 6'-11"	Wood	Wood	Alum.		
4	B	2'-8" x 6'-11"	Wood	Wood	None		Undercut Butt of Door 3/4"

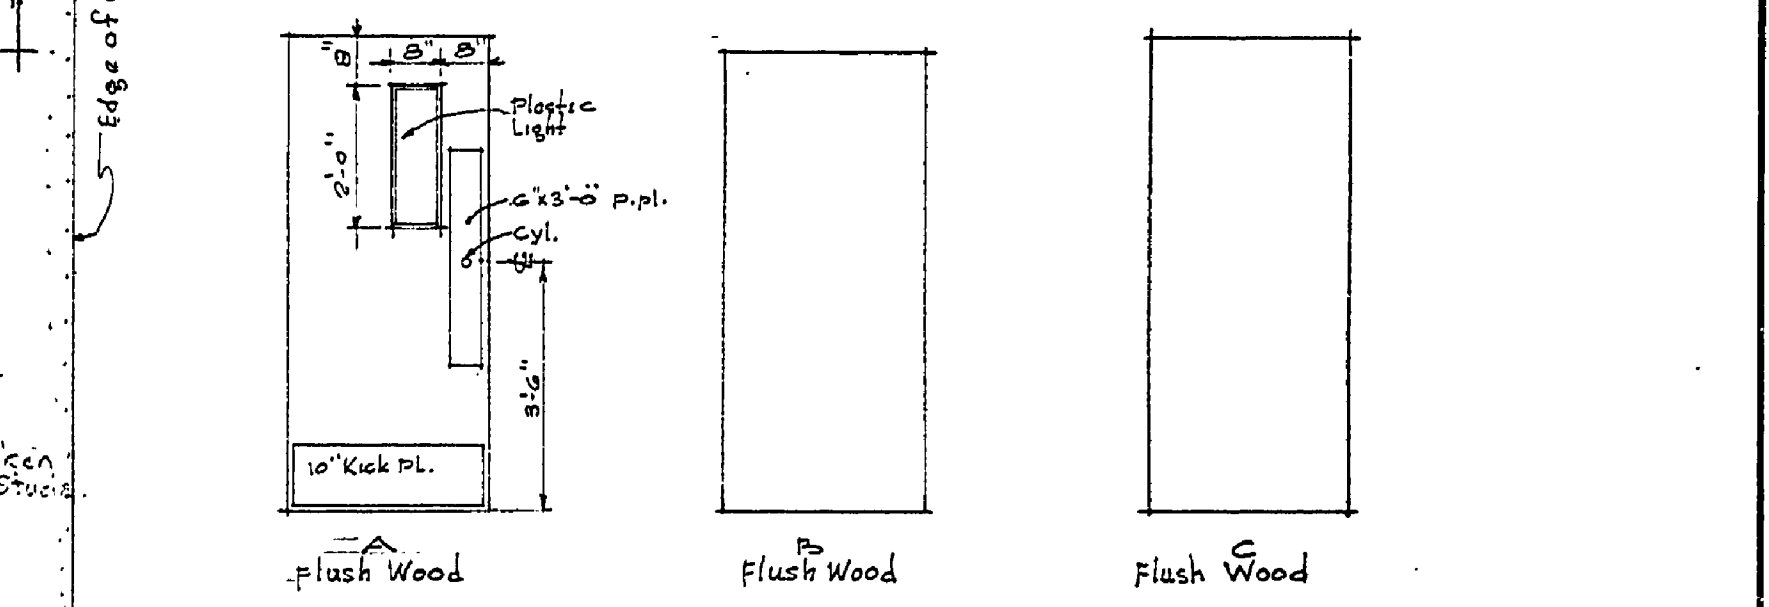

NAME OF ROOMS	FLOOR	BASE	WALLS	CEILING	WOOD FINISH	PAINTED	REMARKS
Toilet Rooms	✓	✓	✓	✓	✓	✓	usual area, details on sh 4
Showers	✓	✓	✓	✓	✓	✓	
Utility Room	✓	✓	✓	✓	✓	✓	Prime Coat on Wood Surfaces
Janitors Room	✓	✓	✓	✓	✓	✓	

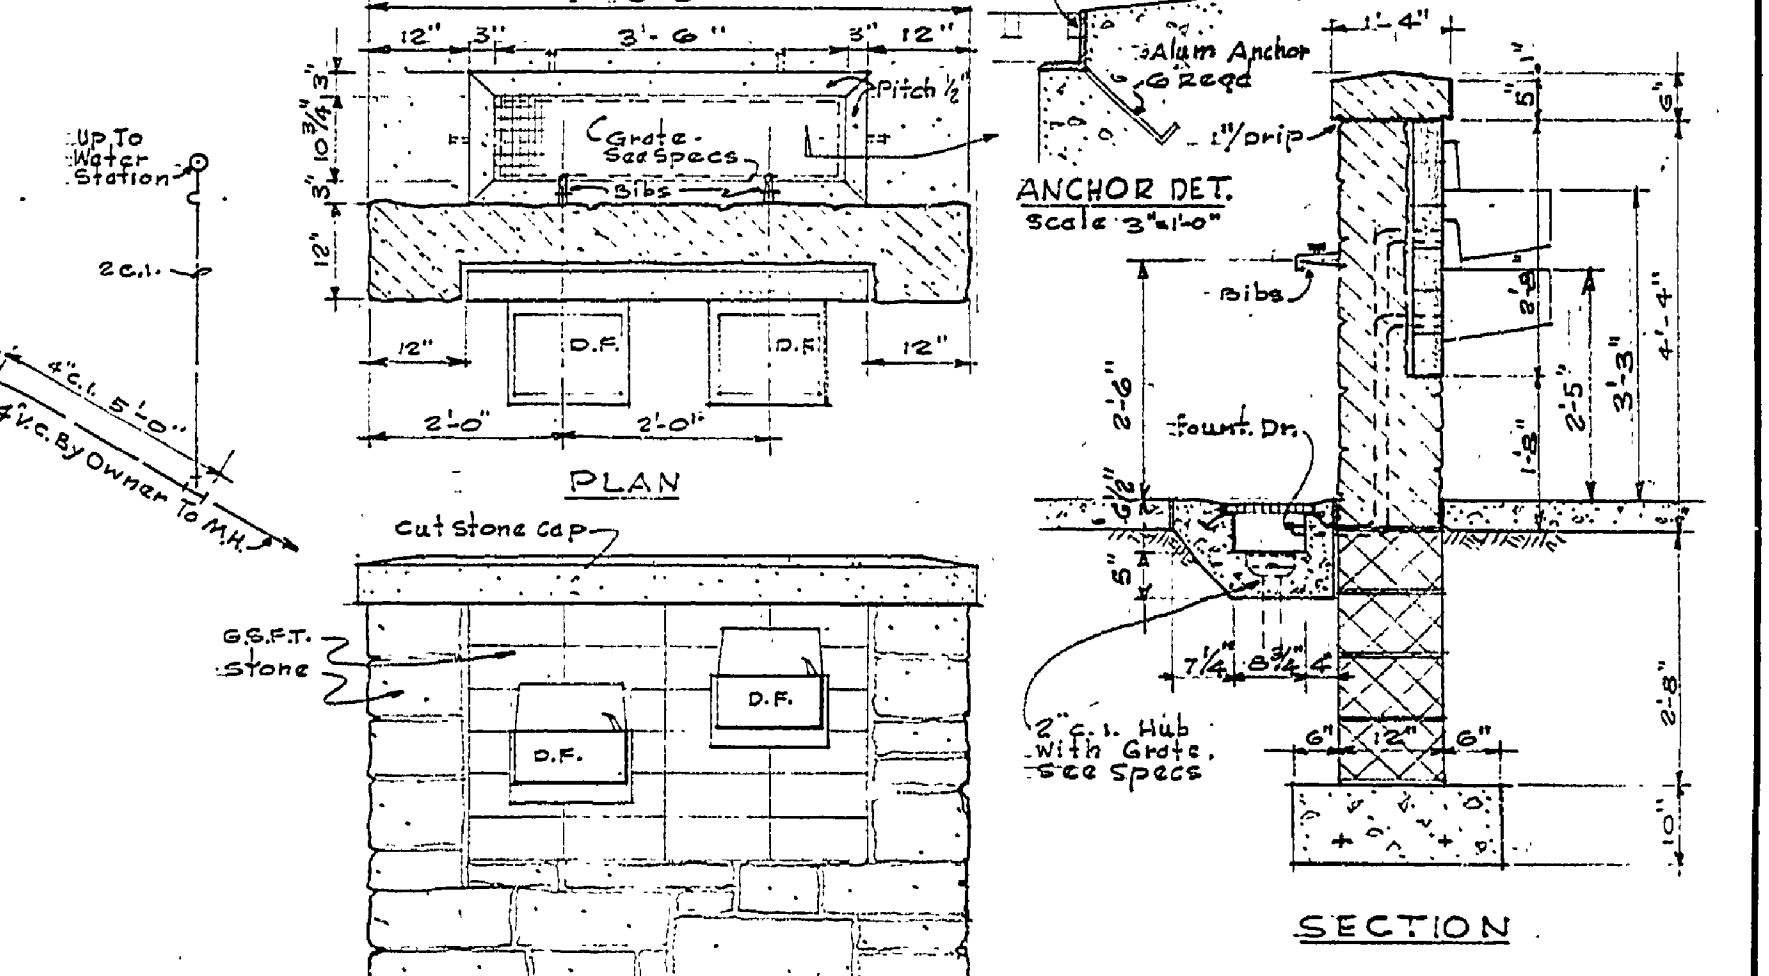

WATER STATION DETAILS
Scale 1/2" = 1'-0"

Concrete or Conc. Blocks	Light Weight Block
Stone	Brick
Steel or Aluminum	Quarry Tile Floor
Dimensioned Lumber	Structural Tile
F.D. - Floor Drain	S.S. - Service Sink
M.O. - Masonry Opening	C.I. - Cast Iron
D.D. - Door Dimension	R.S. - Rough Sawn Lumber
W.P. - Water Proof	S.S. - Service Sink
	S.C. - Sill Cock
	W.D. - Window Dimension

PLANS, ELEVATIONS AND SCHEDULES	MICHIGAN DEPARTMENT OF CONSERVATION PARKS AND RECREATION DIVISION	J. W. WELLS STATE PARK NEW TOILET BUILDING	SHEET NO. 2 OF 5	PLAN NO. A-107
---------------------------------	---	--	------------------	----------------