




DESIGNED BY	10/1/62	APPROVED BY	10/1/62	NO.	1	DATE	10/1/62	BY	
DRAWN BY	11/1/62	REVIEWED BY	11/1/62	NO.	2	DATE	11/1/62	BY	
CHECKED BY		ARCHITECTURAL		NO.	3	DATE		BY	
		ENGINEERING		NO.	4	DATE		BY	
		LANDSCAPE		NO.	5	DATE		BY	
				NO.	6	DATE		BY	

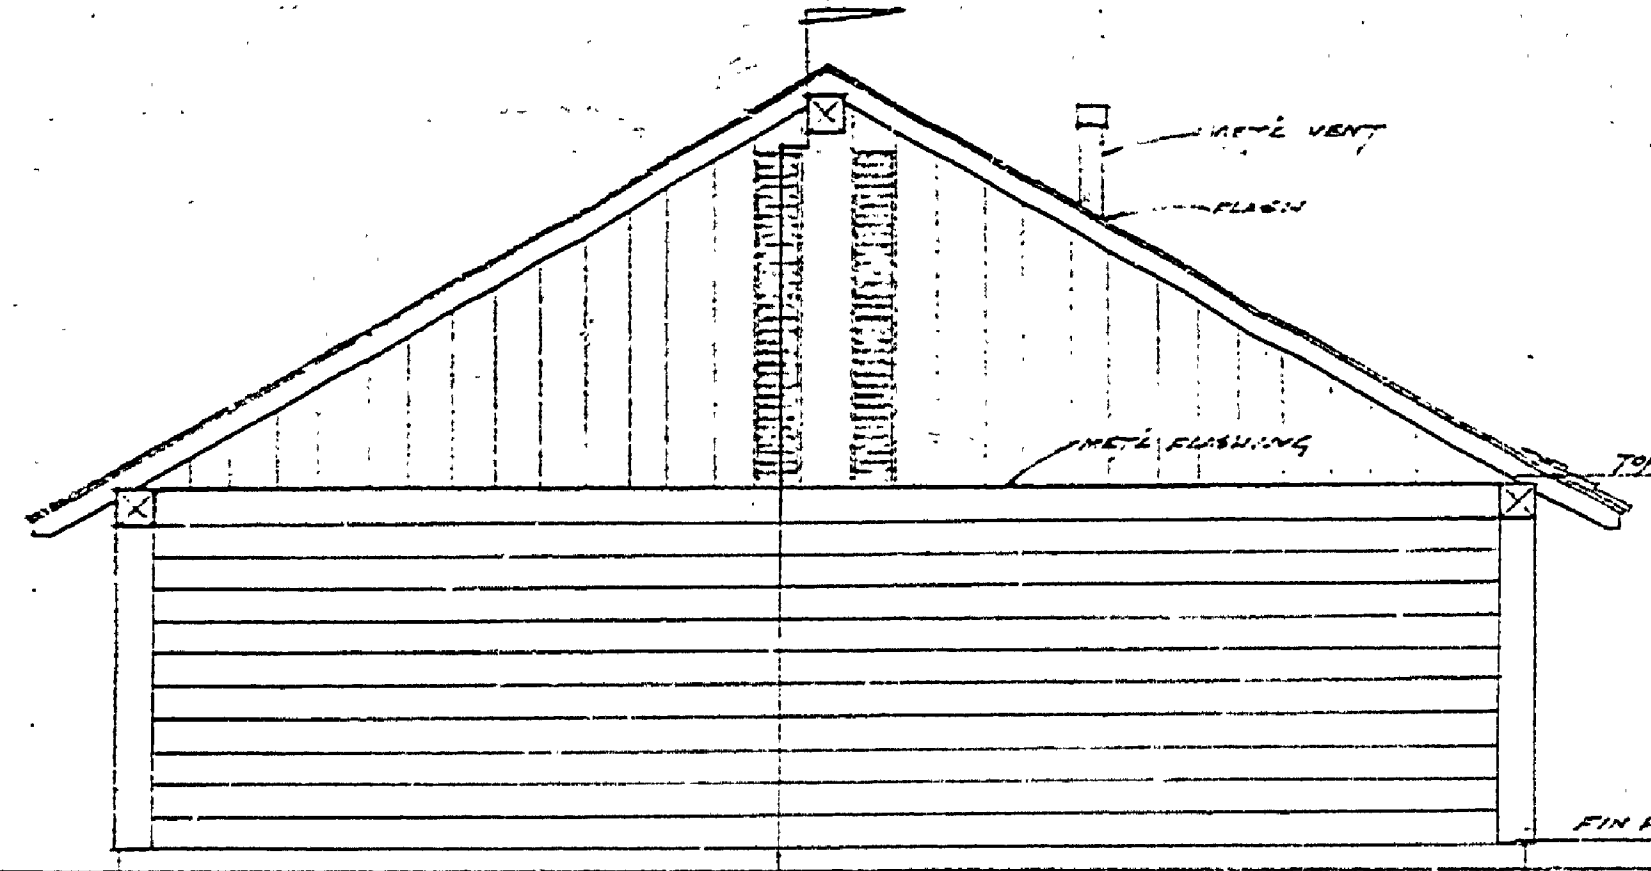


NORTH ELEVATION

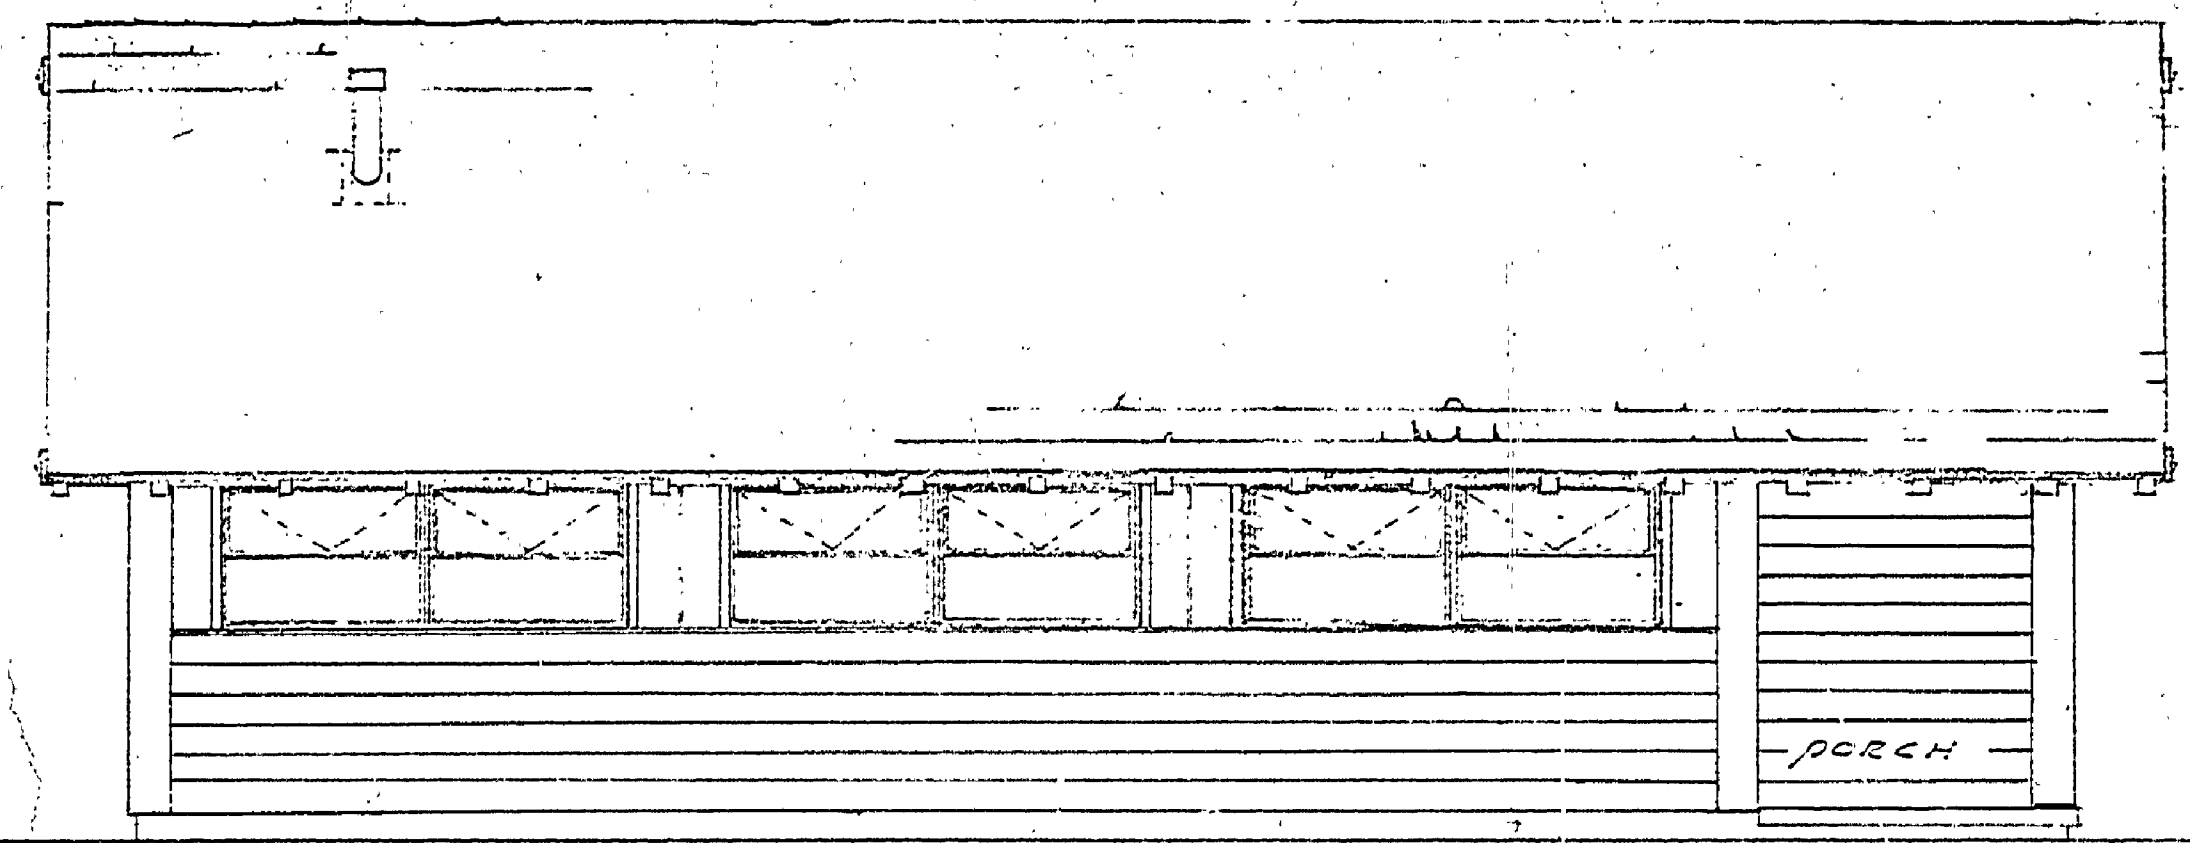


WEST ELEVATION

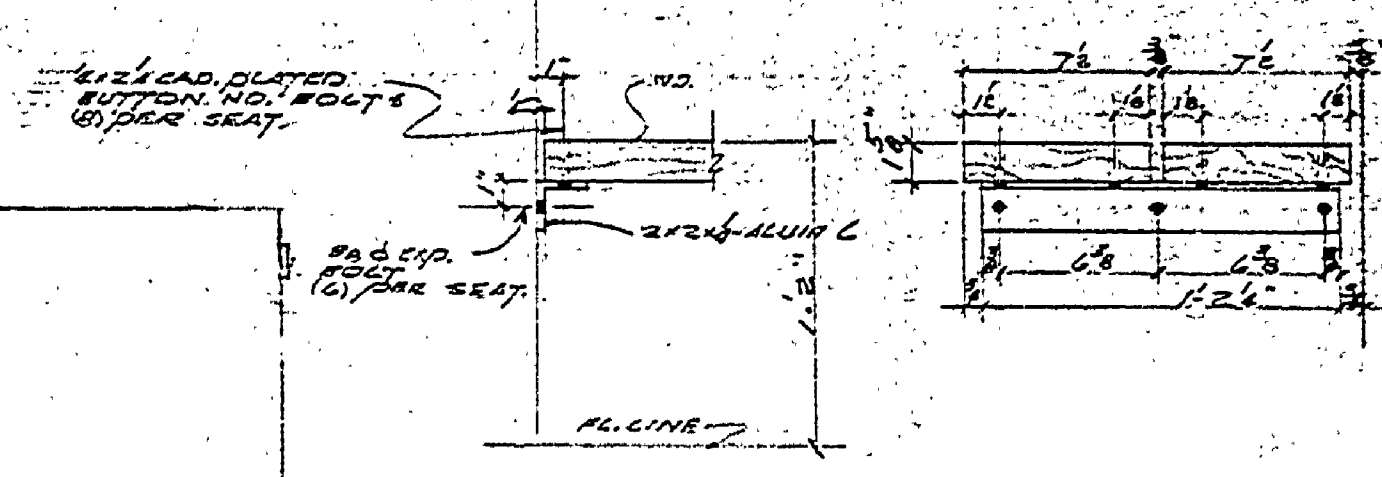


SHOWER SEAT DET. Scale 1/8"=1'-0"

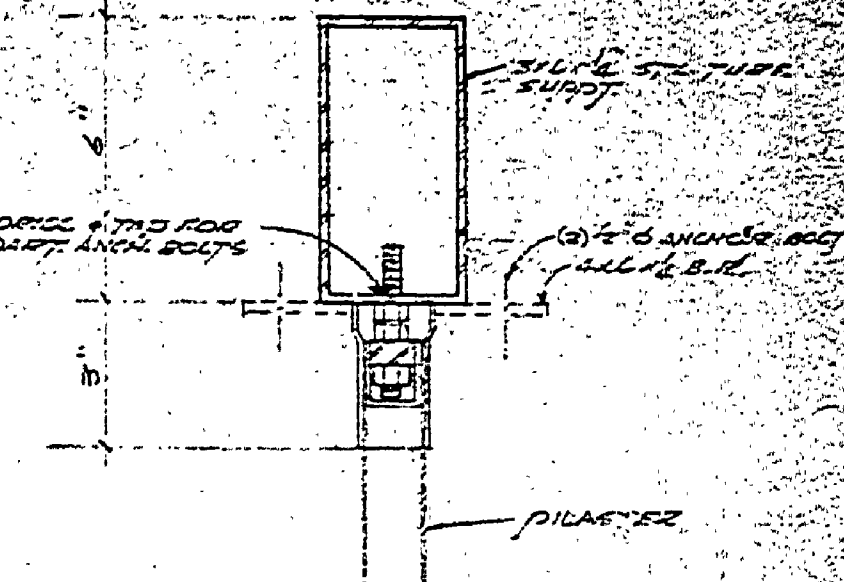


OVERHEAD SUPPORT TOILET PARTITIONS Scale 3/16"=1'-0"

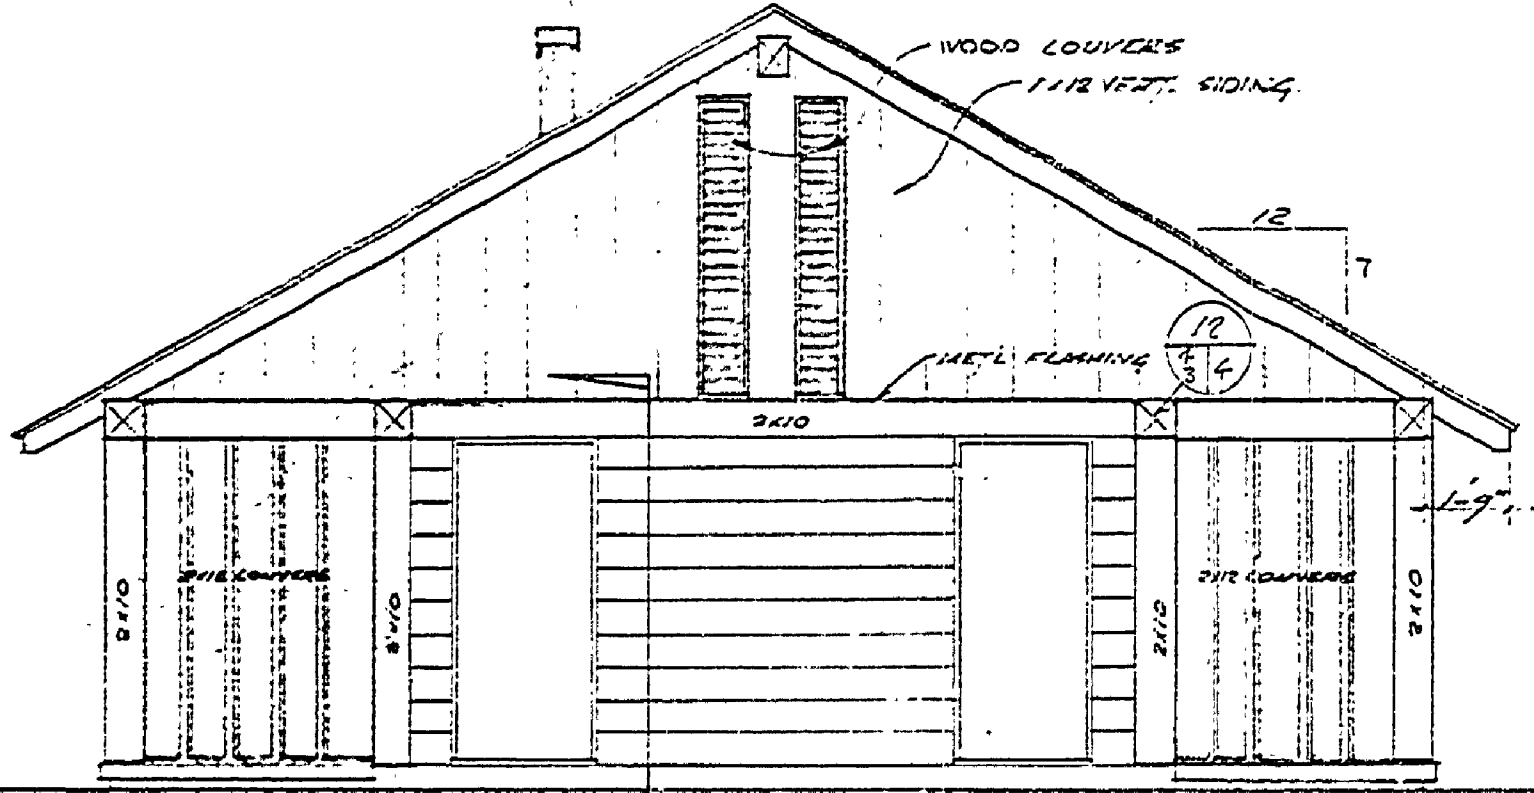


SOUTH ELEVATION

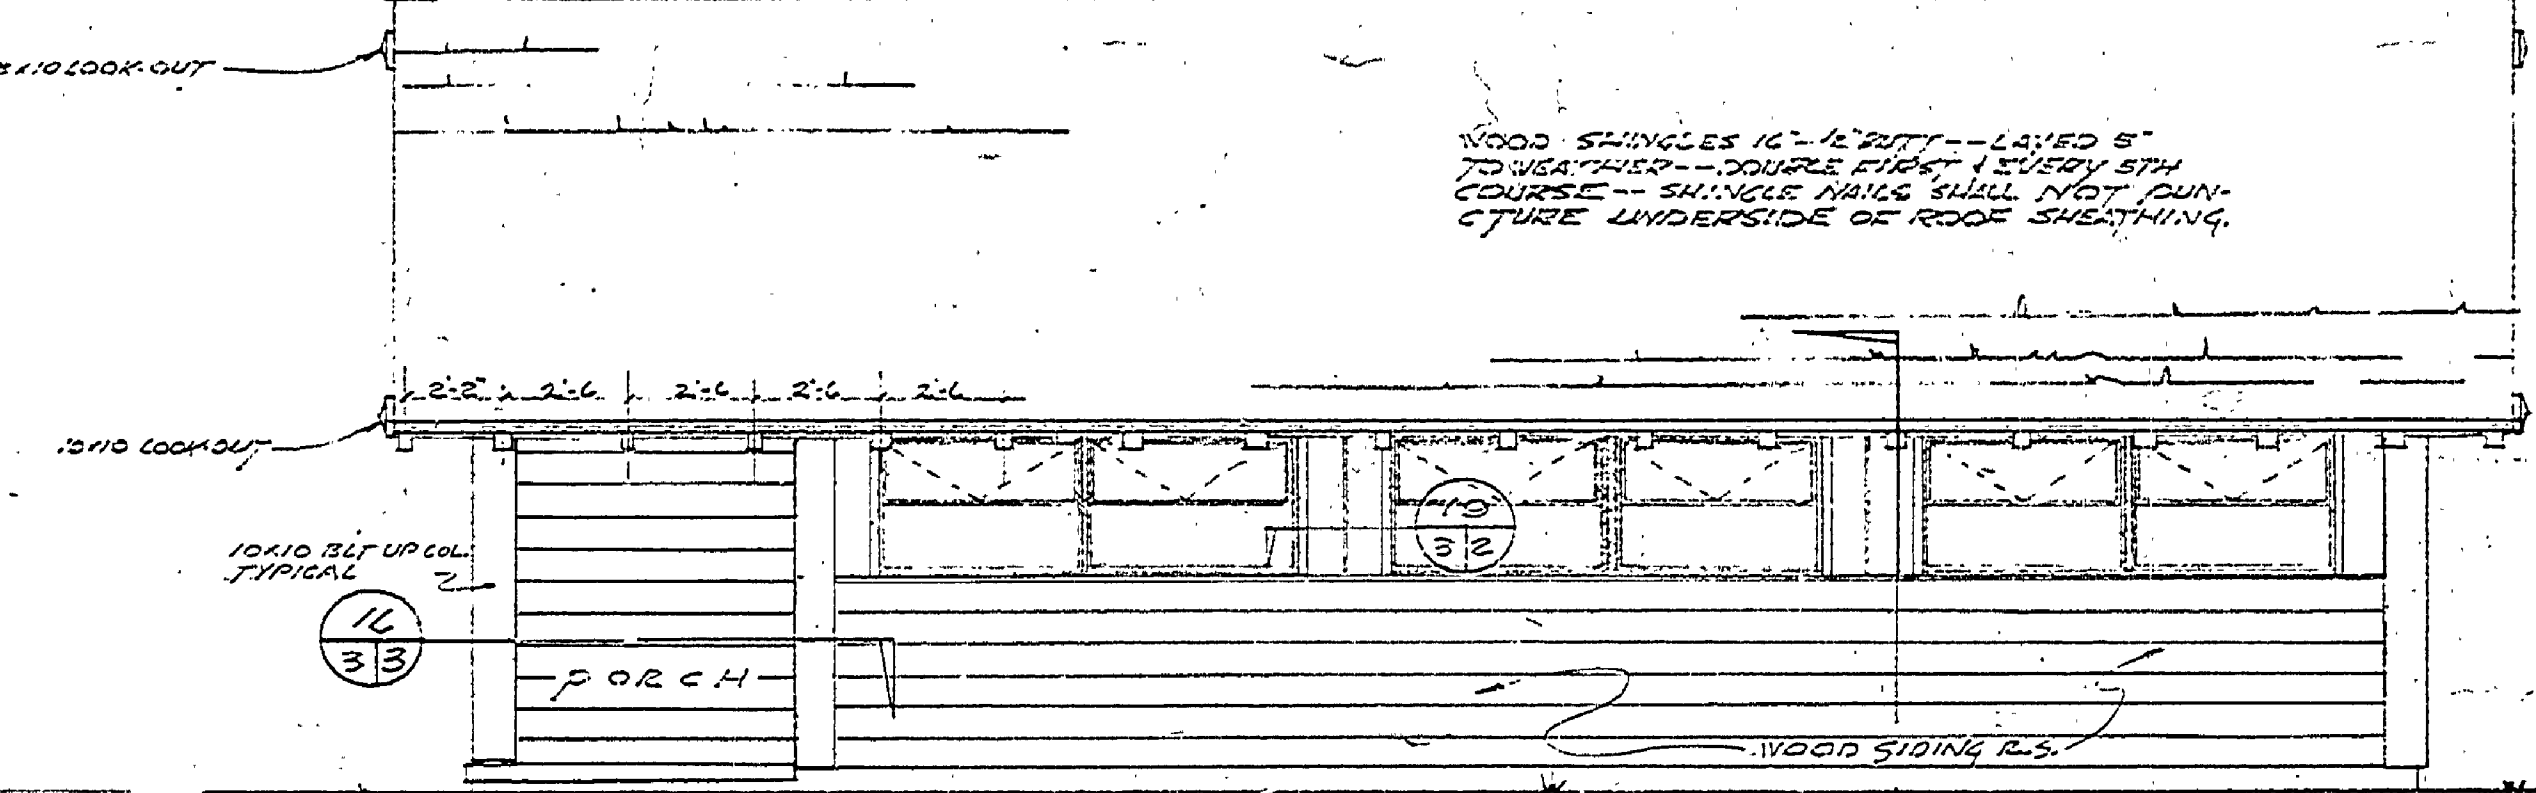


EAST ELEVATION

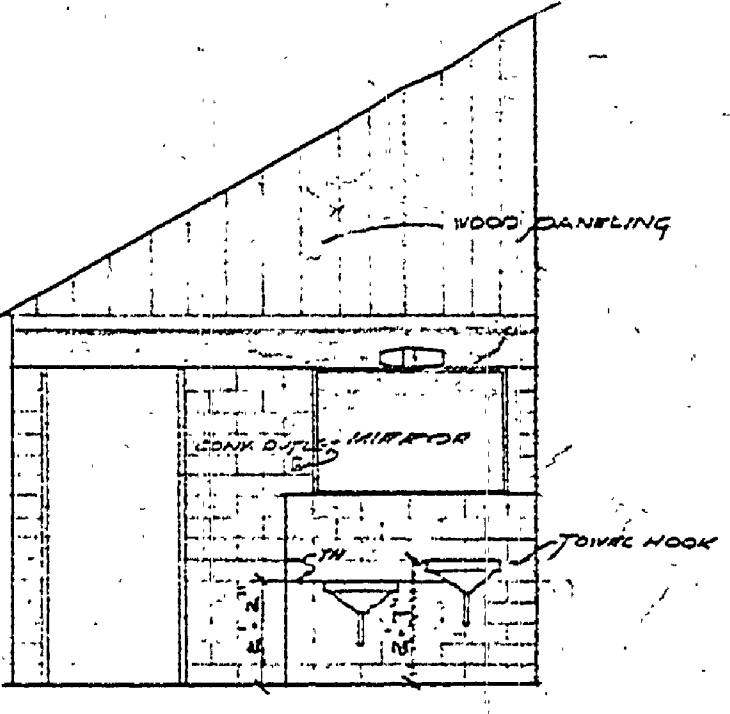


RESAWN WOOD SIDING DETAIL Scale 3/16"=1'-0"

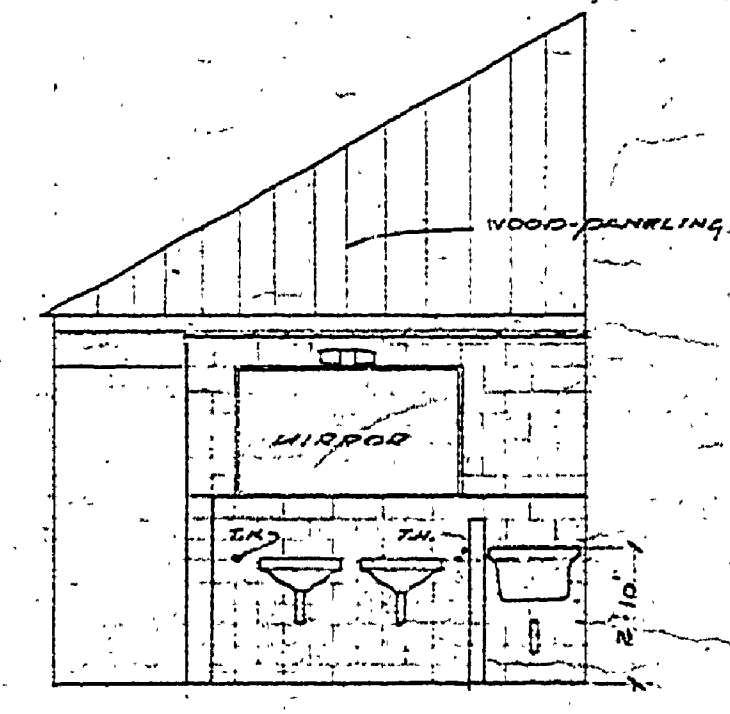


ELEV. S. WALL - MEN'S TOILET (WOMEN'S SIMILAR) Scale 1/2"=1'-0"

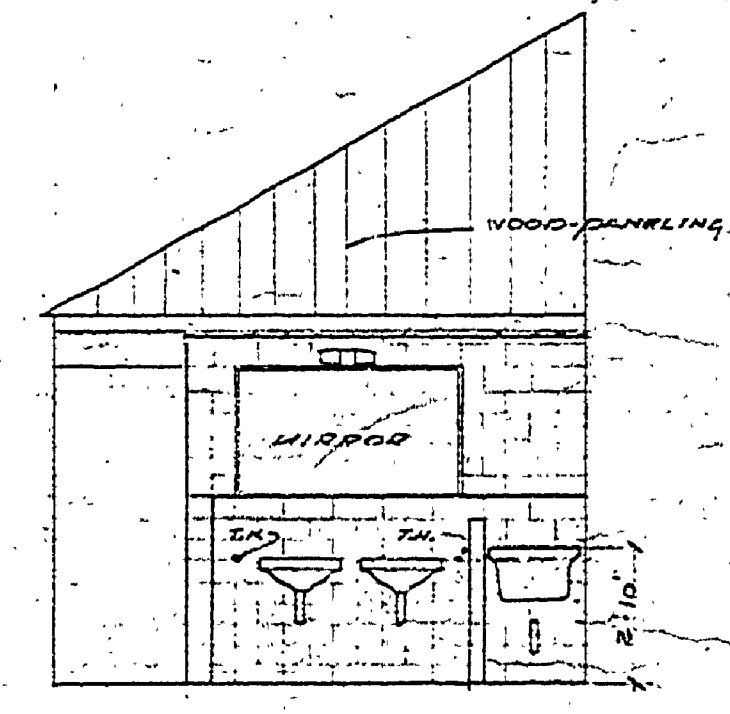


ELEV. N. WALL - WOMEN'S TOILET Scale 1/2"=1'-0"

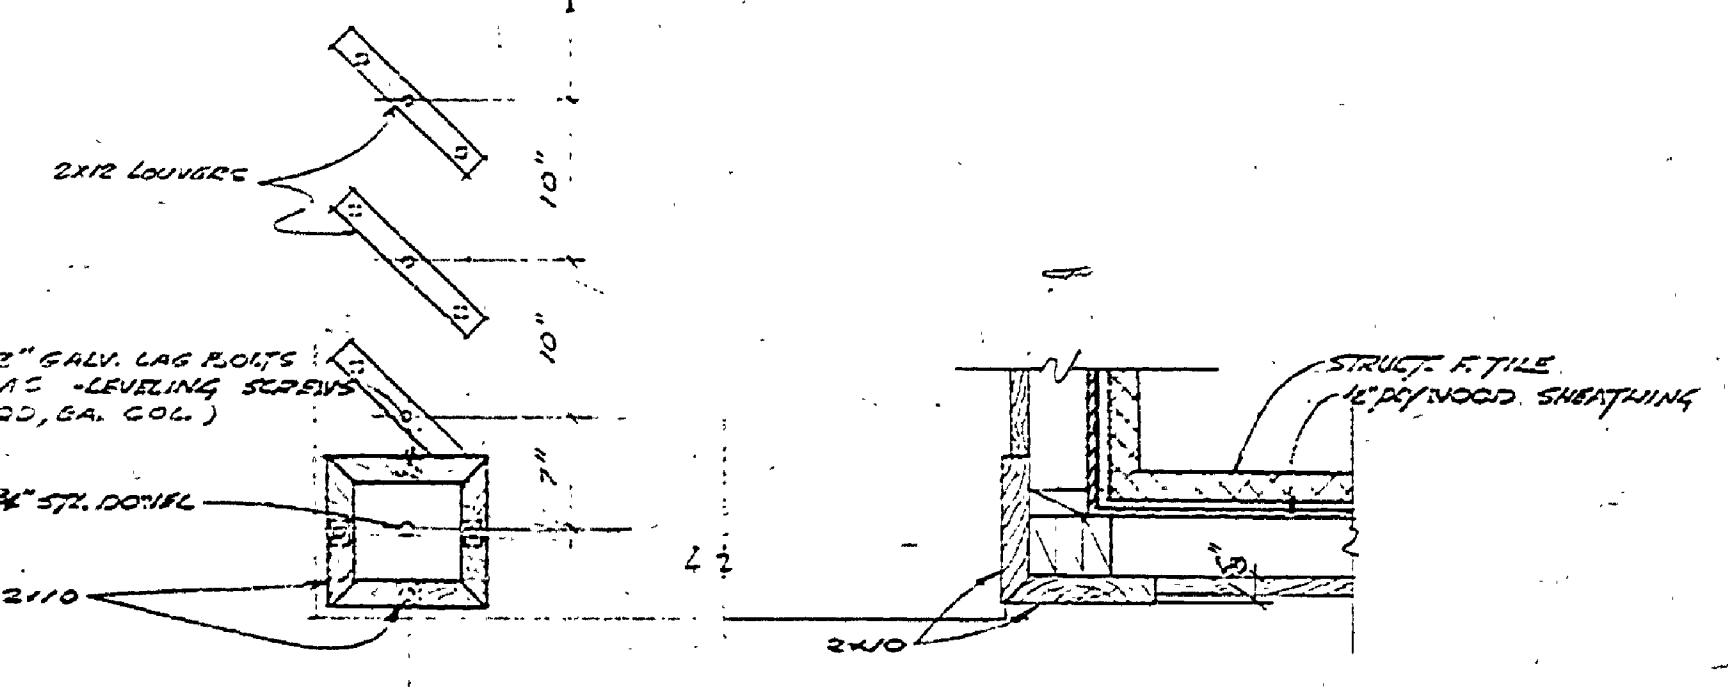


SECTION DET. Scale 1/2"=1'-0"

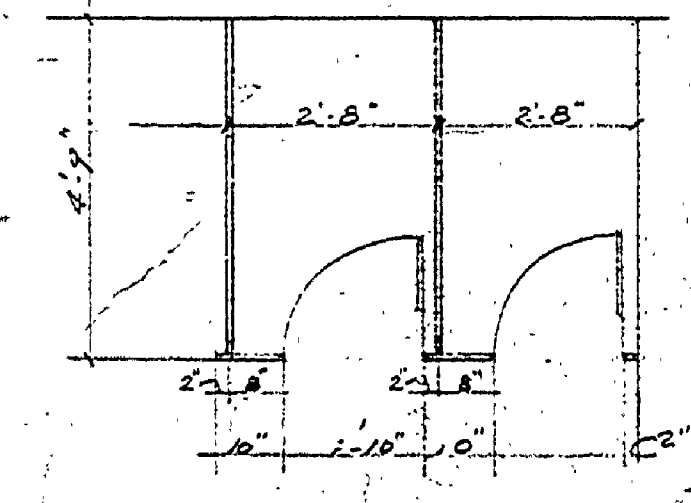

TYPICAL LAYOUT FOR METAL TOILET PARTITIONS Scale 3/16"=1'-0"

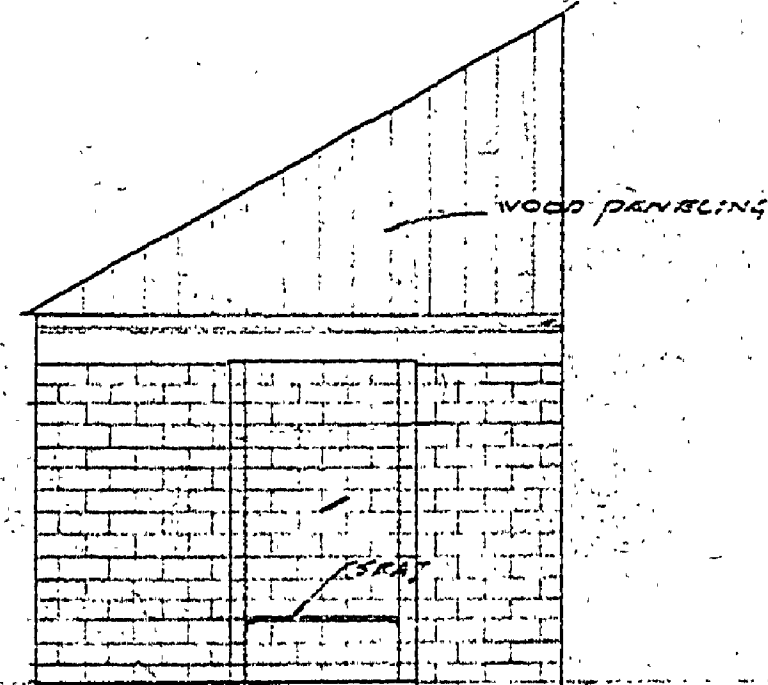

ELEV. TYP. SHOWER Scale 1/2"=1'-0"

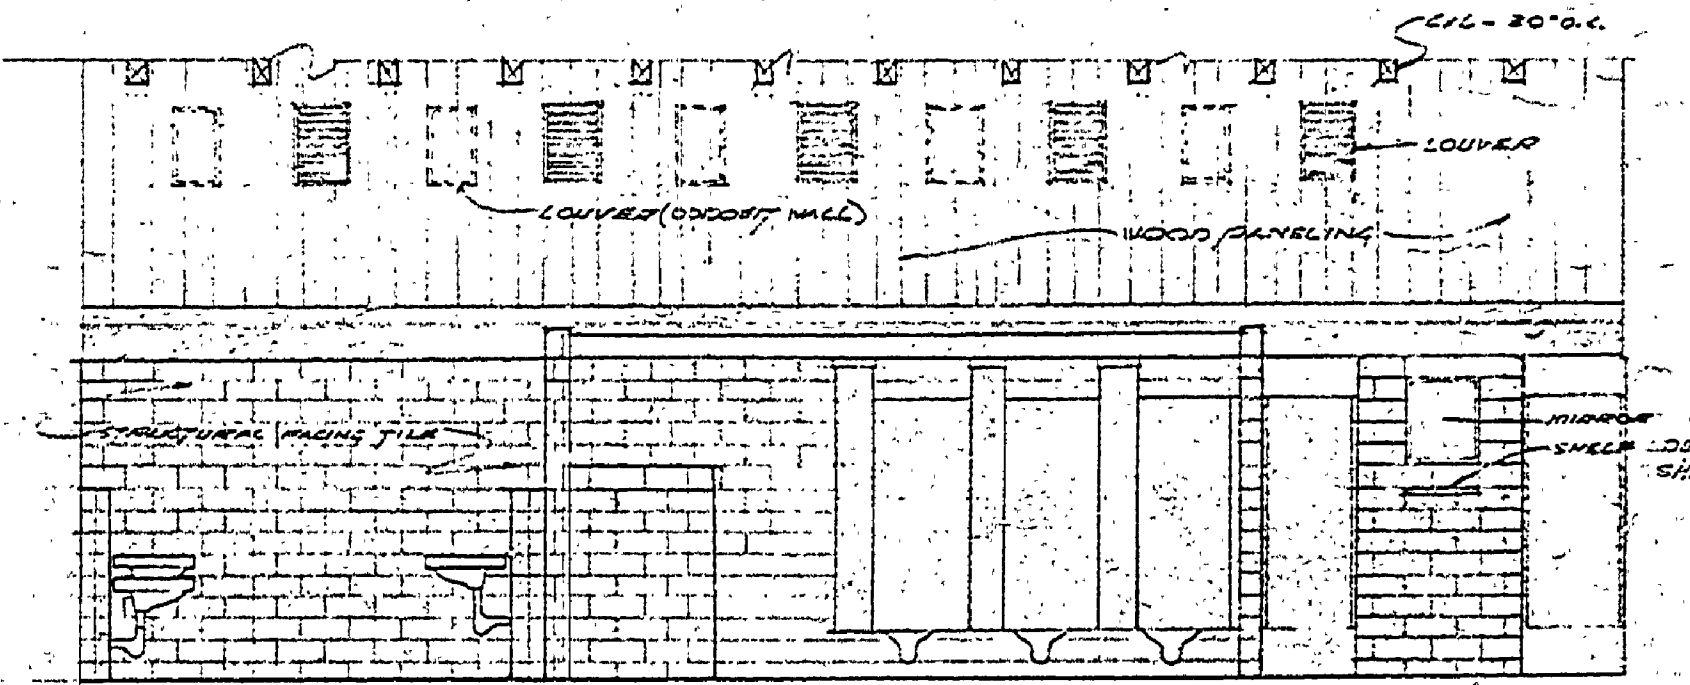

ELEVATION - WALL - MEN'S TOILET - (WOMEN'S SIDE SIMILAR) Scale 1/2"=1'-0"

MICHIGAN DEPARTMENT OF CONSERVATION PARKS AND RECREATION DIVISION

ELEVATIONS - EXTERIOR & INTERIOR		PLAN NO.
HARRISVILLE STATE PARK		2-106
TOILET & SHOWER BUILDING #15		
SHEET NO.	OF	
5	5	