



Bench Mark Data

BM "A" Elevation 603.53  
 PK. marker in NE root of 11" W Birch  
 57' N of Sta. C+29 on baseline C-D  
 150' NE of centerline of drive to  
 residence 20' from road centerline

Legend

Fence

Contour line

Bench Mark

Transit Point

Power Pole

Manhole

Water table

Test Hole

Tree Line

Witnesses

Pt. "A" pk # tag, centerline of road  
 S57°W 41.25' NE support post to park sign  
 spike # tag


W11°E 38.43' 7" Cedar spike # tag  
 N85°E 23.53' 7" Cedar spike # tag

Pt. "B" 1/2" pipe  
 N57°W 41.34' 28" W Birch pk # tag  
 S40°W 22.52' 14" Poplar pk # tag  
 S67°E 18.61' 6" W Birch pk # tag

Pt. "C" 1/2" pipe  
 S30°W 17.50' Telephone pole spike # tag  
 S25°E 9.29' 13" Poplar spike # tag  
 N35°W 17' centerline of road

Pt. "D" 1/2" pipe  
 N16°E 9.29' 16" W Birch pk # tag  
 N84°W 8.44' 7" Ash spike # tag  
 S57°E 6.35' 6" Cedar spike # tag

Scale 1" = 20'

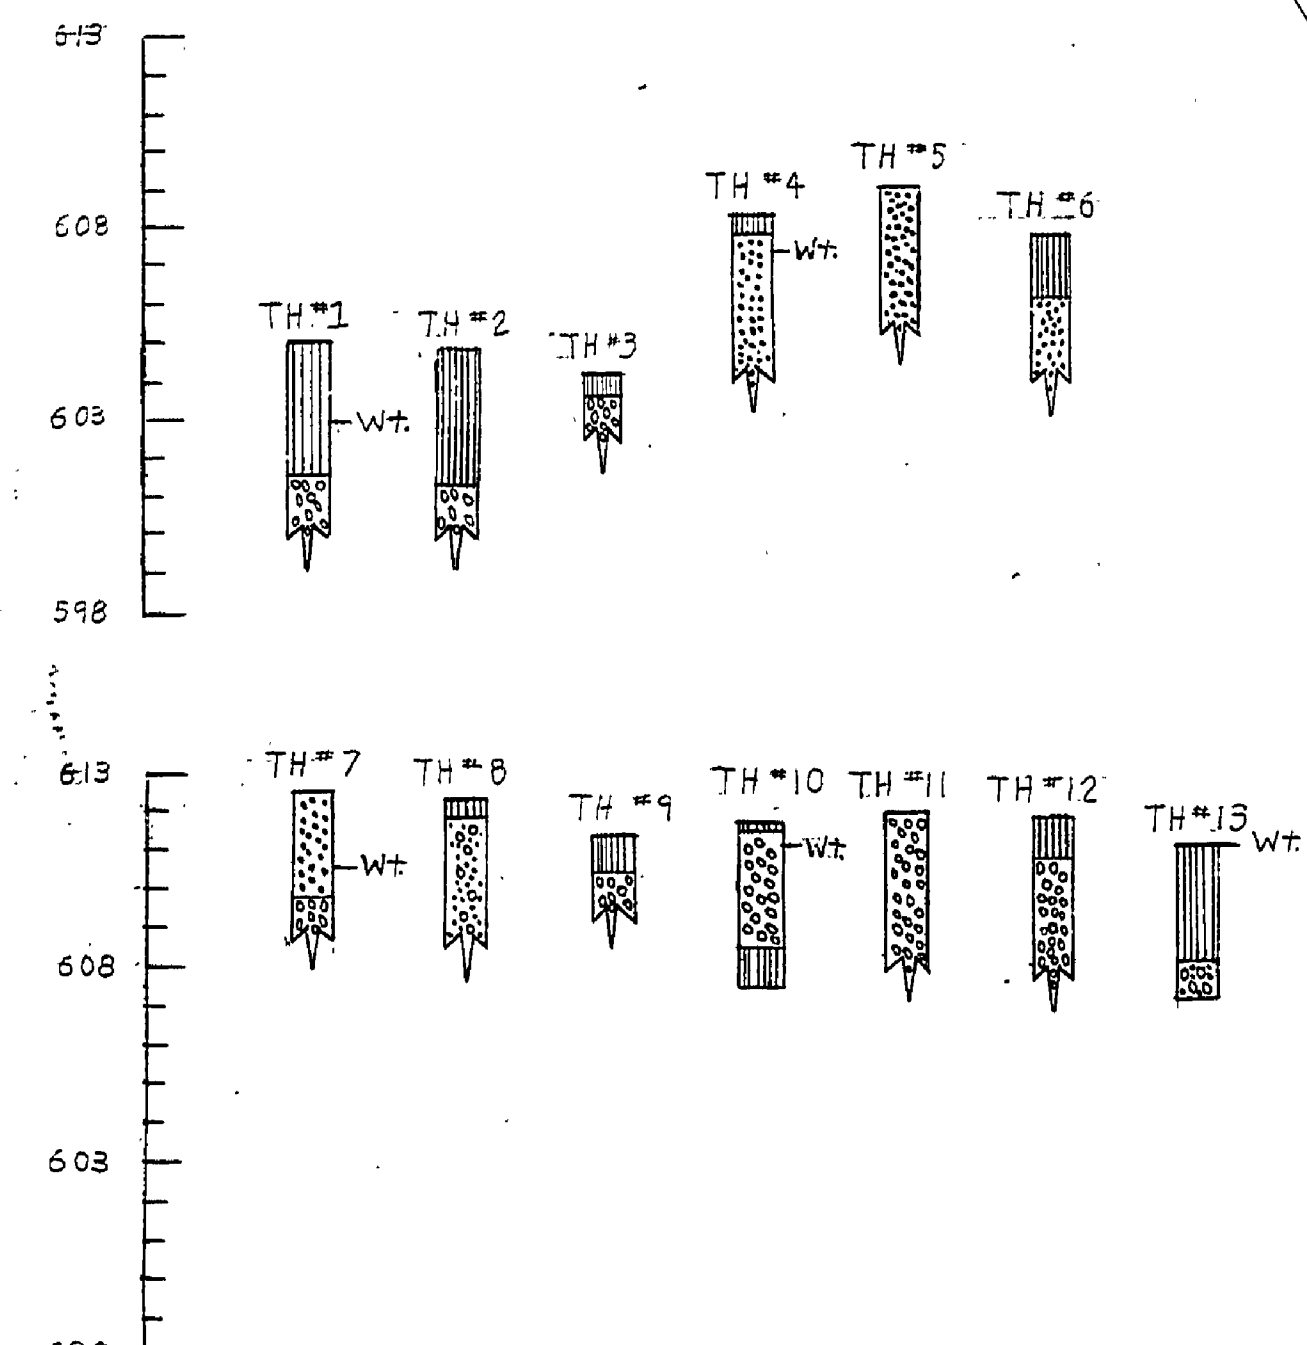

SURVEYED BY <u>D. Bissell</u>	DRAWN BY <u>L. Thompson</u>	NO. <u>1</u> DATE <u></u> BY <u></u>	REVISIONS	NO. <u>3</u> DATE <u></u> BY <u></u>	REVISIONS	MICHIGAN DEPARTMENT OF CONSERVATION	SERVICE AREA SITE PLAN	SHEET NO. <u>1</u> OF <u>1</u>	HARRISVILLE STATE PARK
DESIGNED BY <u></u>	CHECKED BY <u></u>	DATE <u></u>		DATE <u></u>				FOR PROJECT NO. <u>1967-68-3</u>	SHEET <u>1</u> OF <u>1</u> PLAN NO. <u>E-116</u>