



FIRST FLOOR PLAN
SCALE: 1/4"=1'-0"

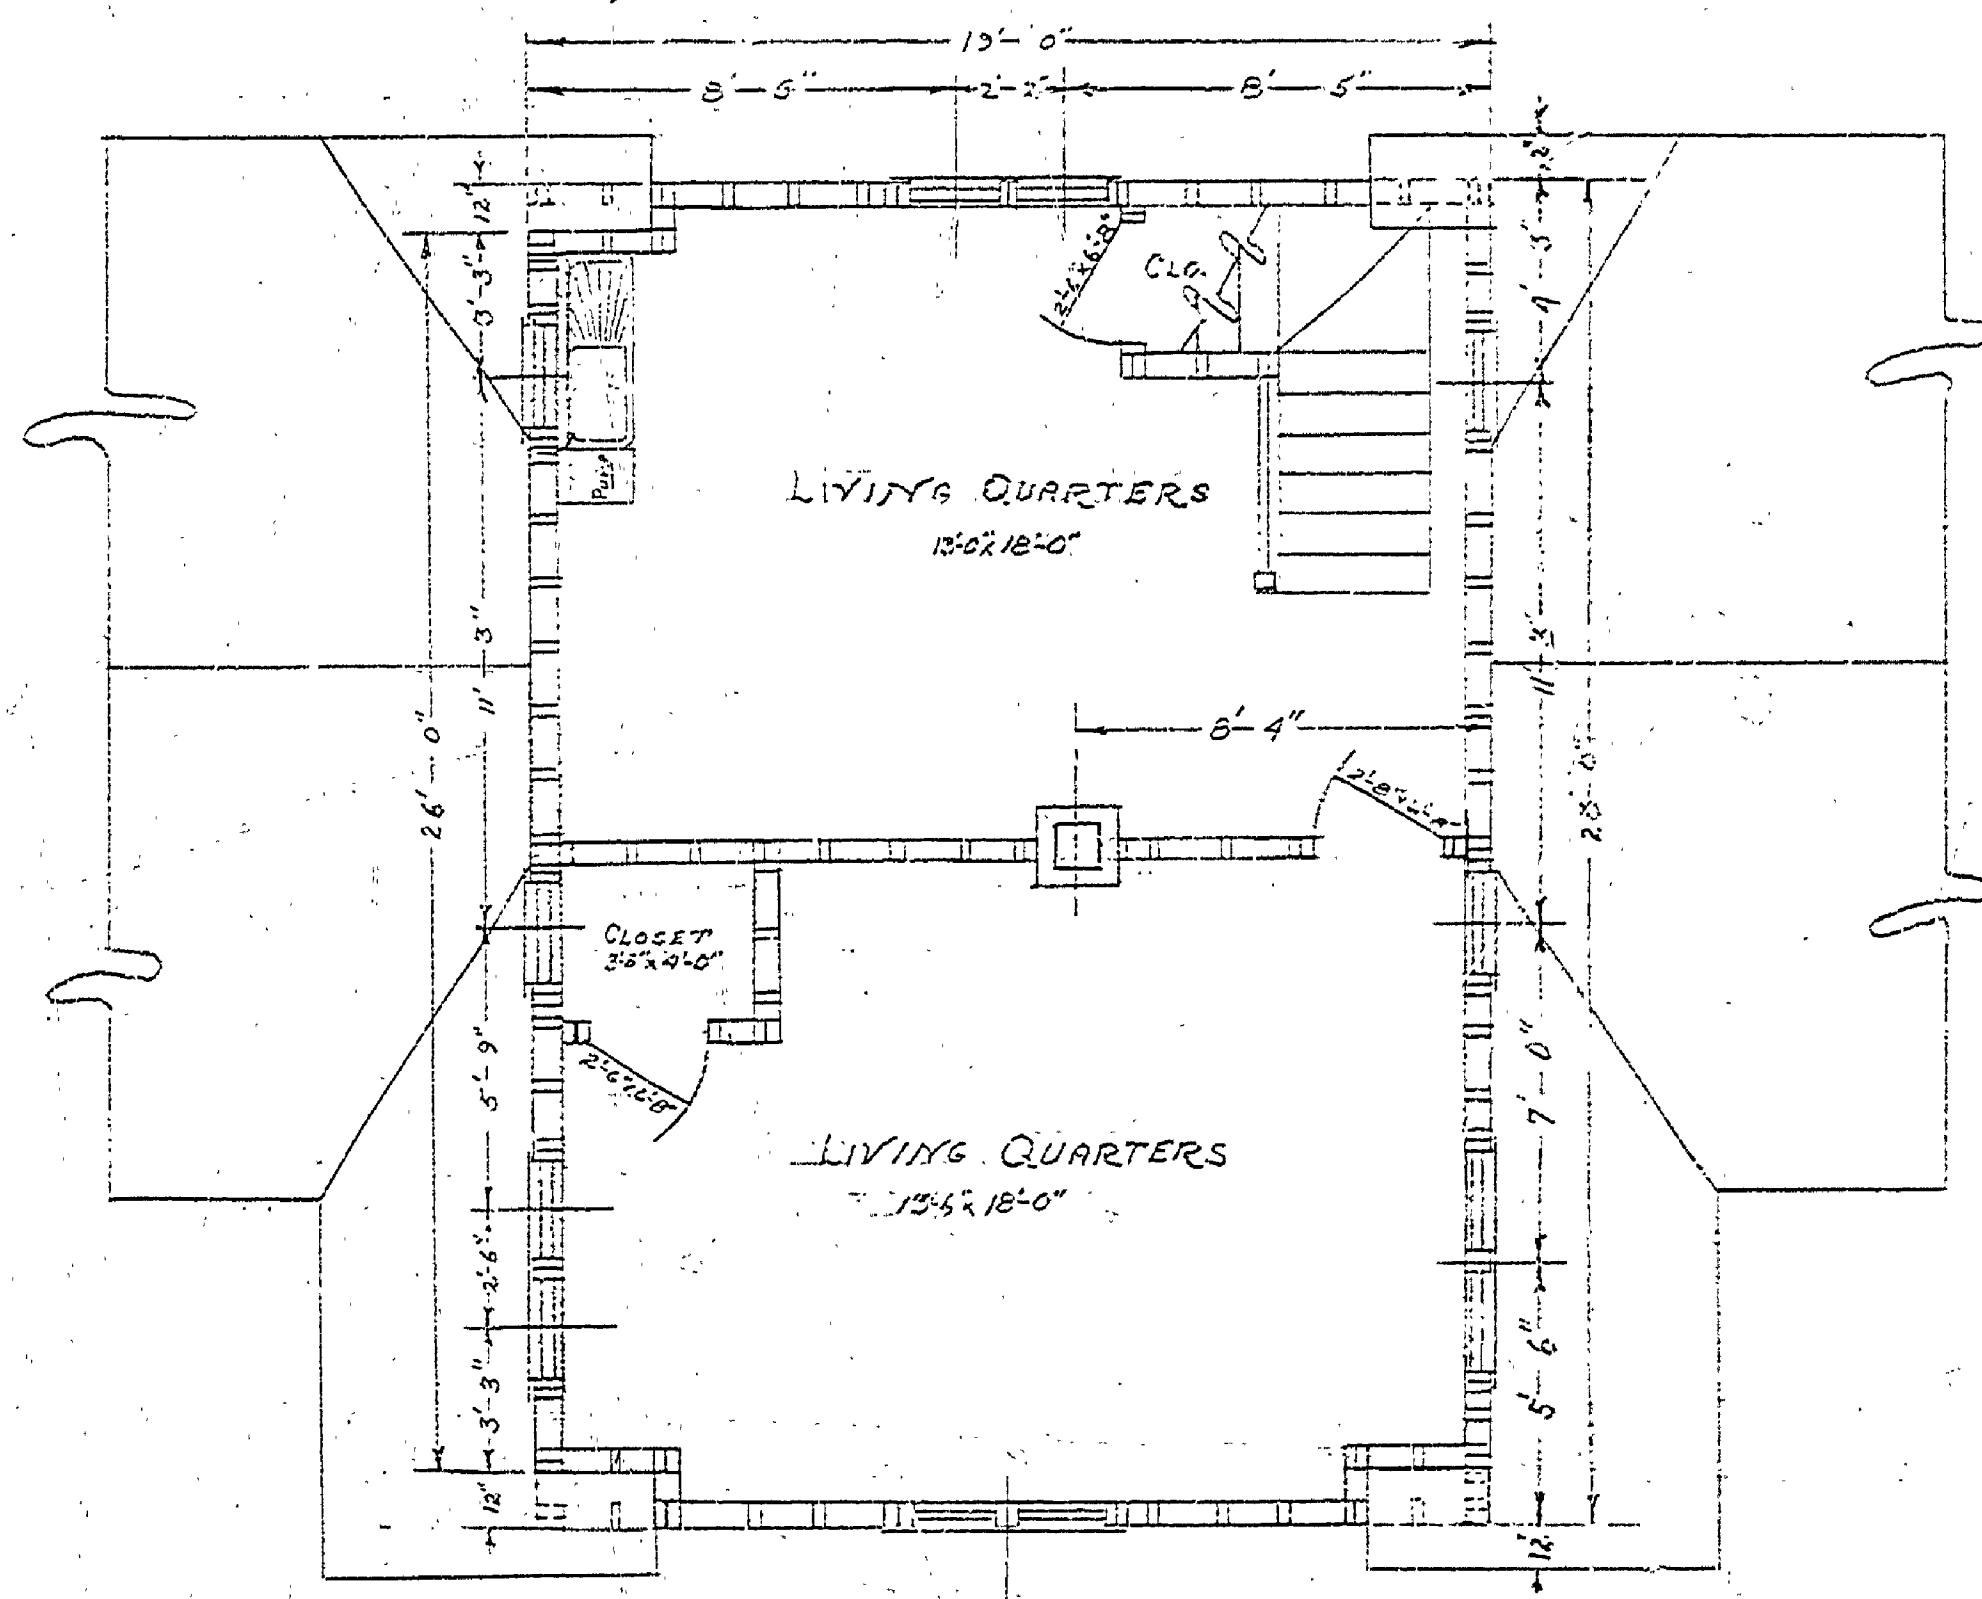

SECOND FLOOR PLAN
SCALE: 1/4"=1'-0"

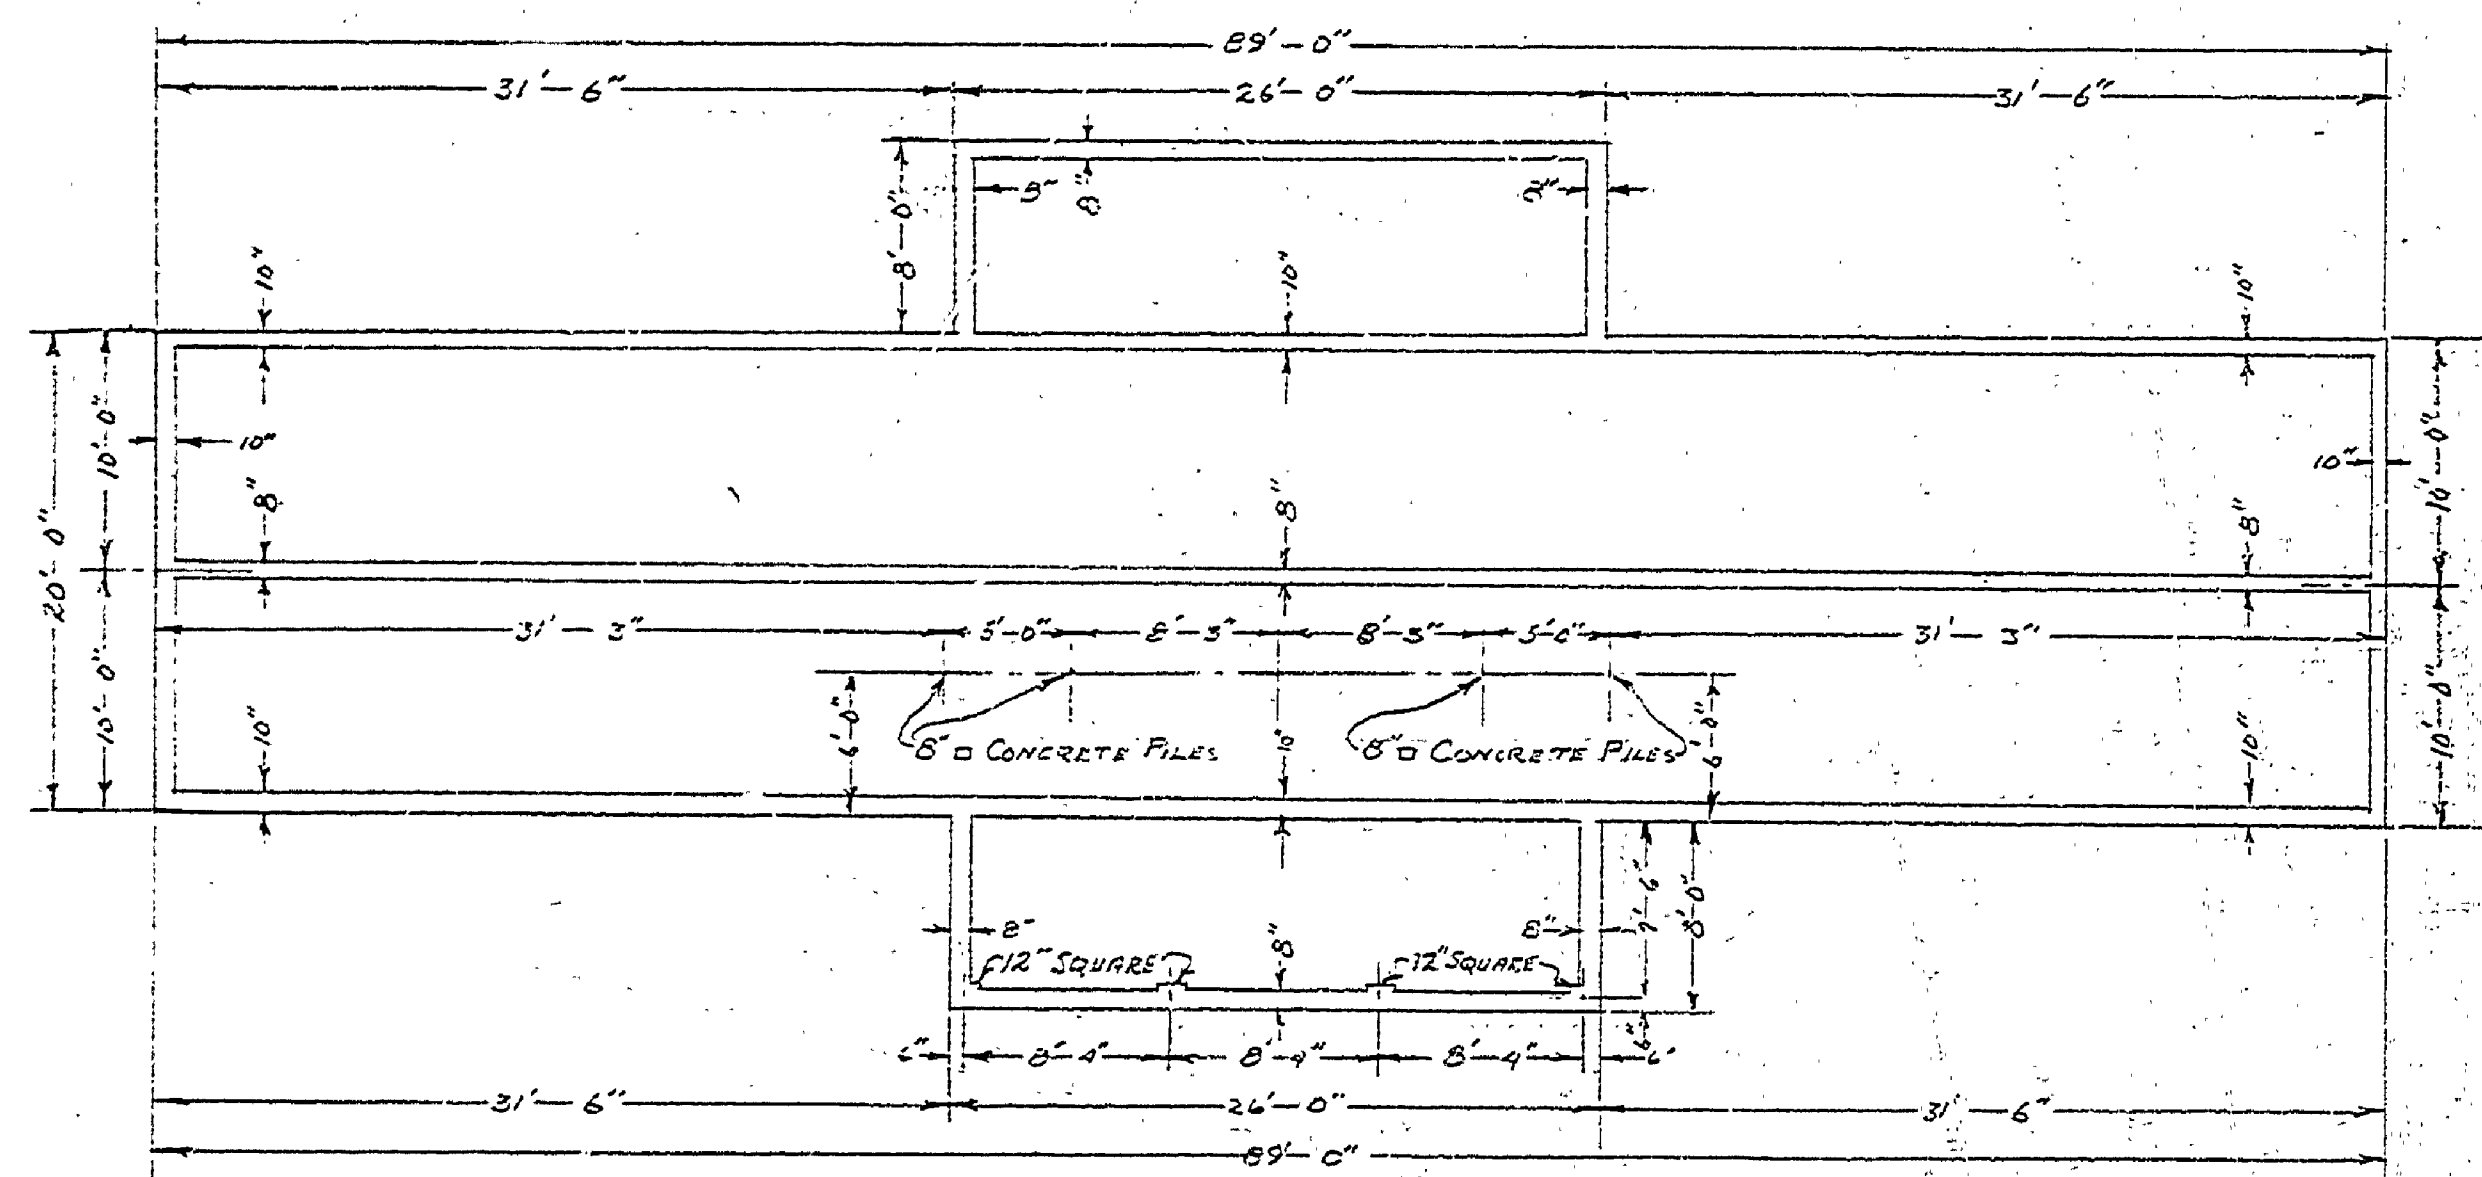

FOUNDATION PLAN
SCALE: 1/8"=1'-0"

PLAN of
BATH HOUSE
DEPARTMENT of CONSERVATION
DIVISION of STATE PARKS
SCALE AS INDICATED
8-29-51 R.M.S.-H.C.M.

INSURANCE No. 5

A-101 98 Gage Lake

B-12 PAGE 2