



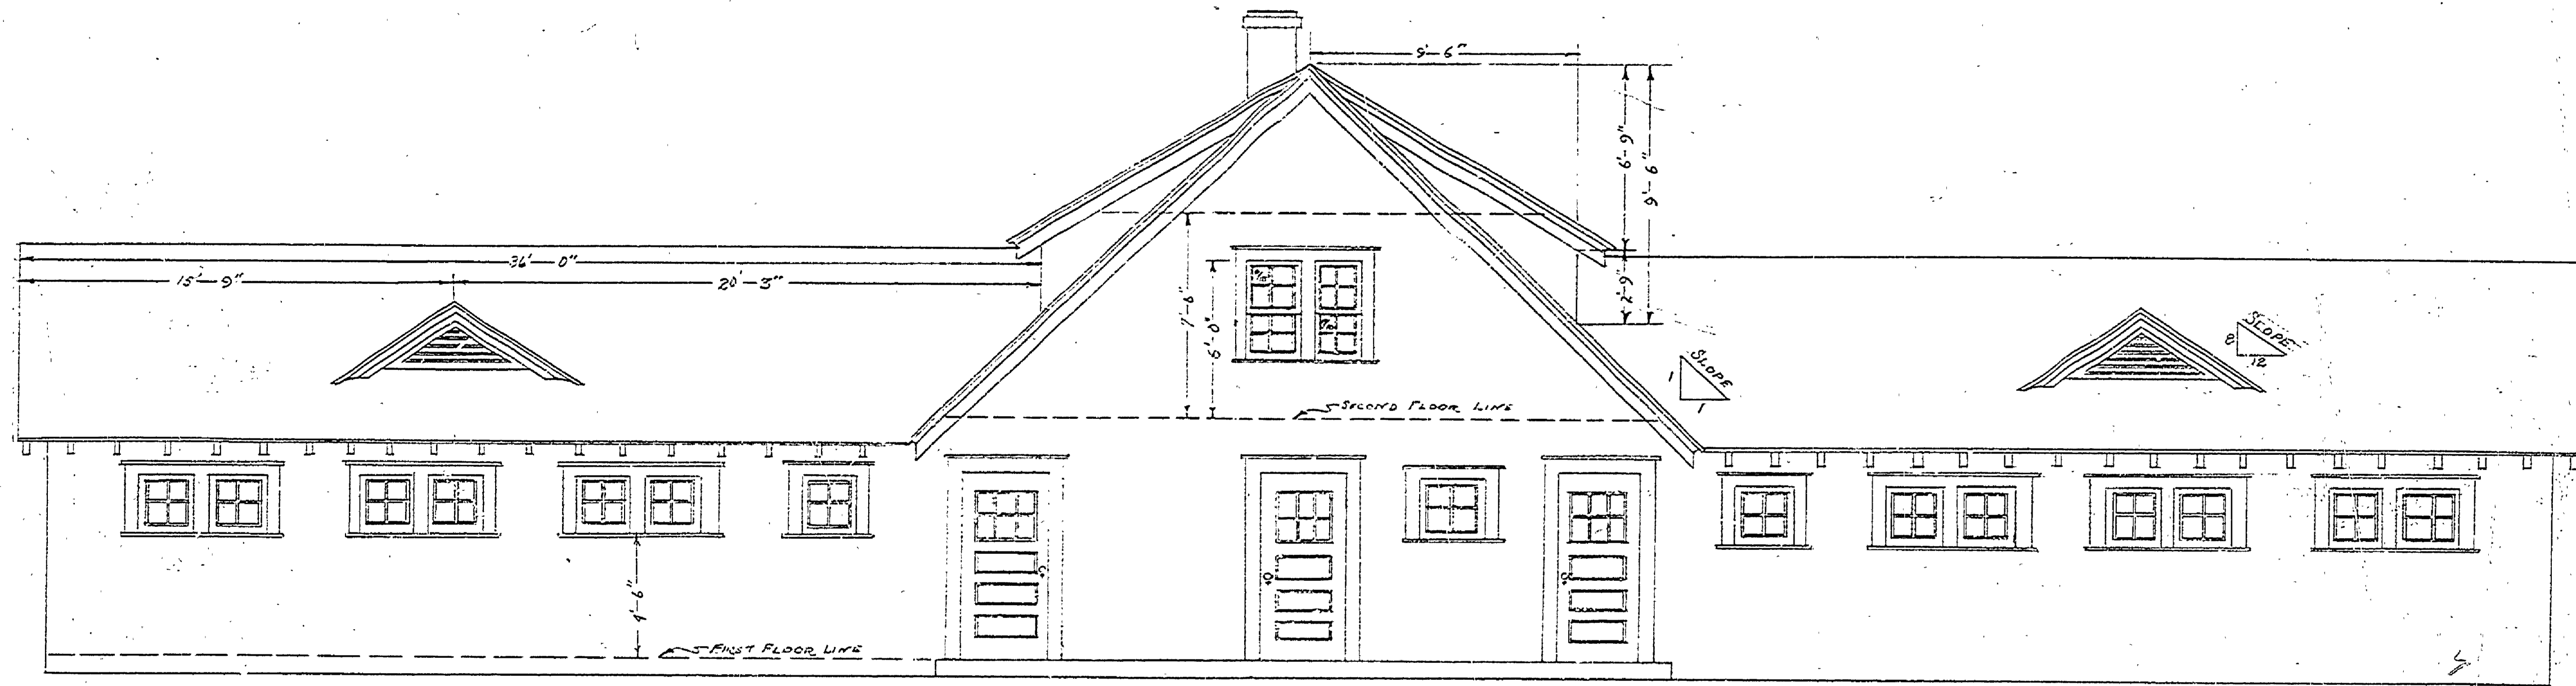

FRONT ELEVATION




REAR ELEVATION

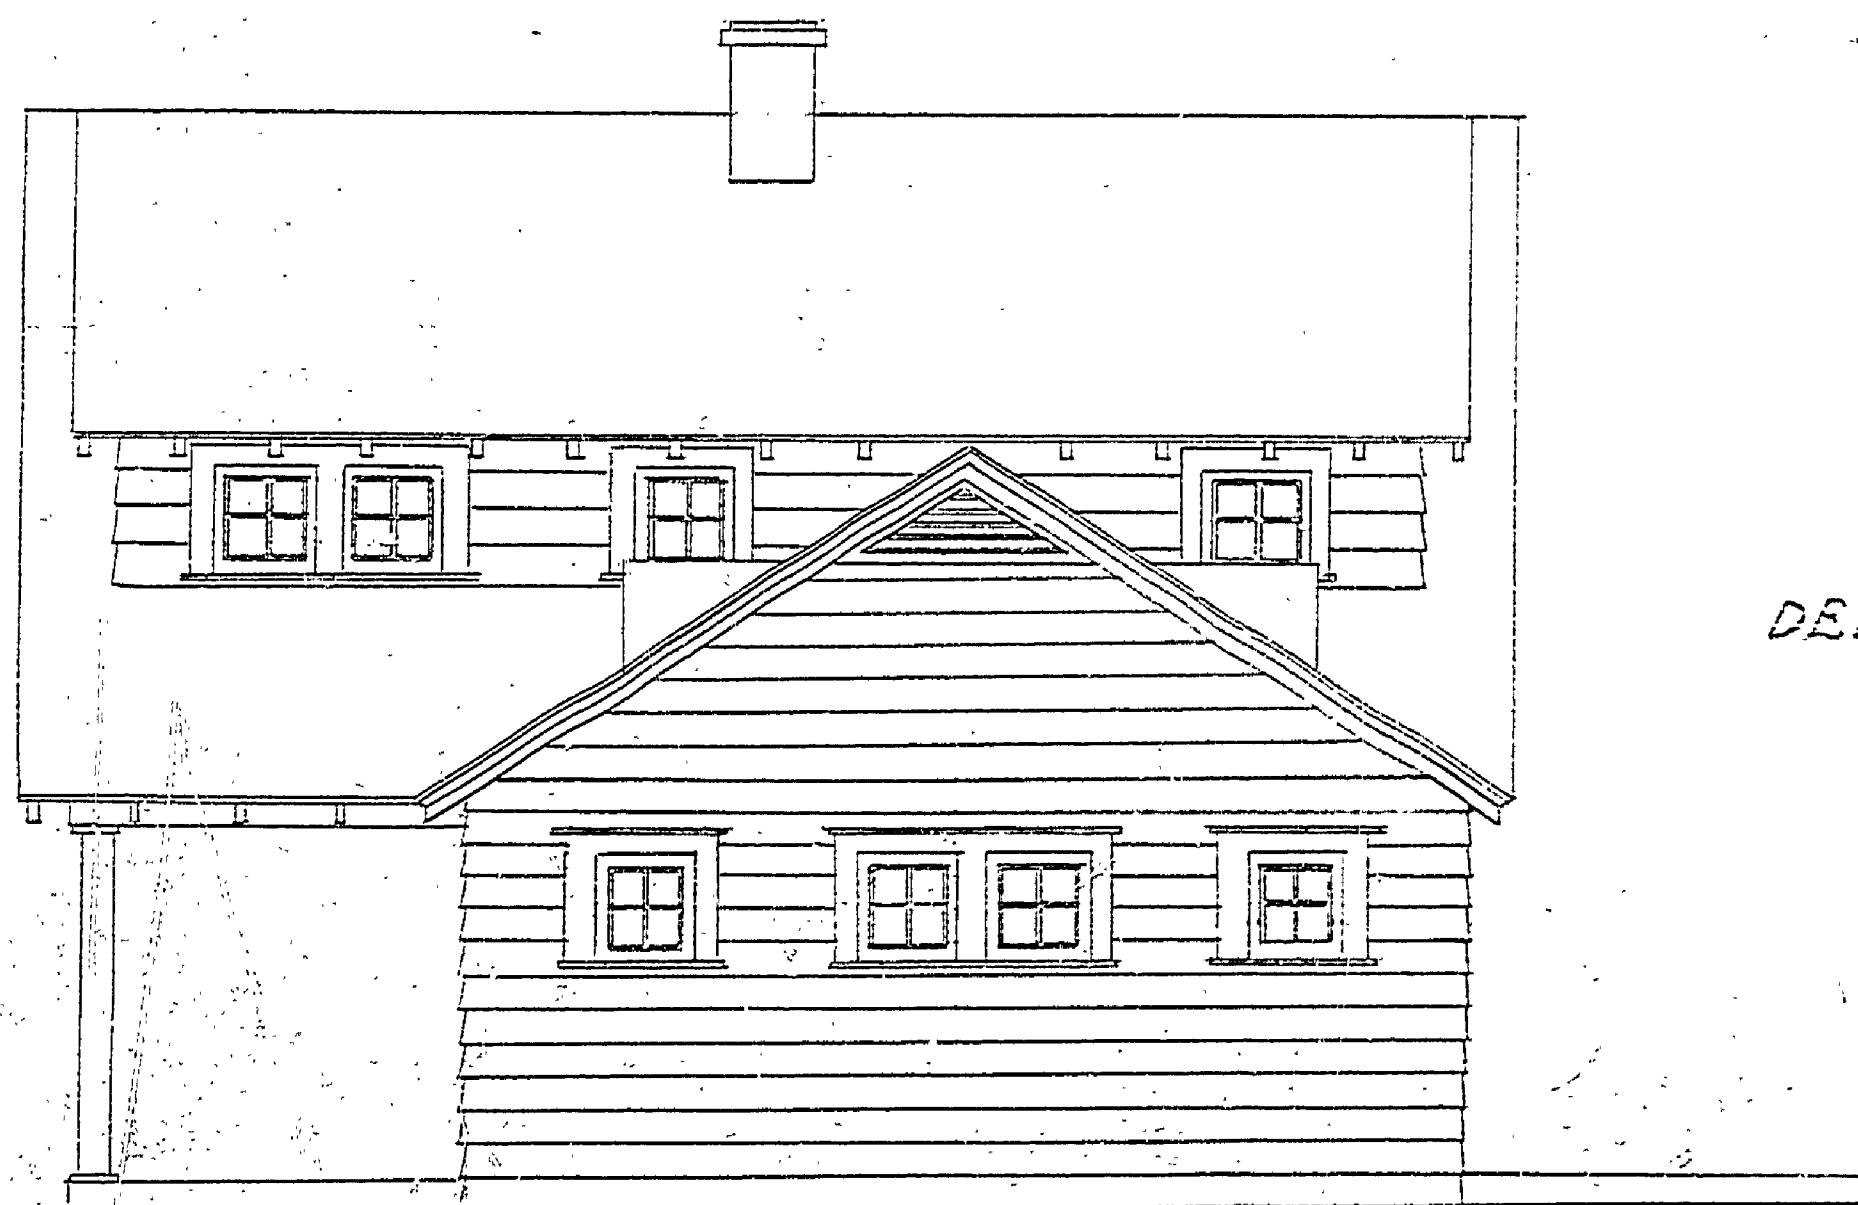

END ELEVATION

PLAN of
 BATH HOUSE
 DEPARTMENT of CONSERVATION
 DIVISION of STATE PARKS
 SCALE: 1/2" = 1'-0"
 3-21-31 -RMS-HCM.

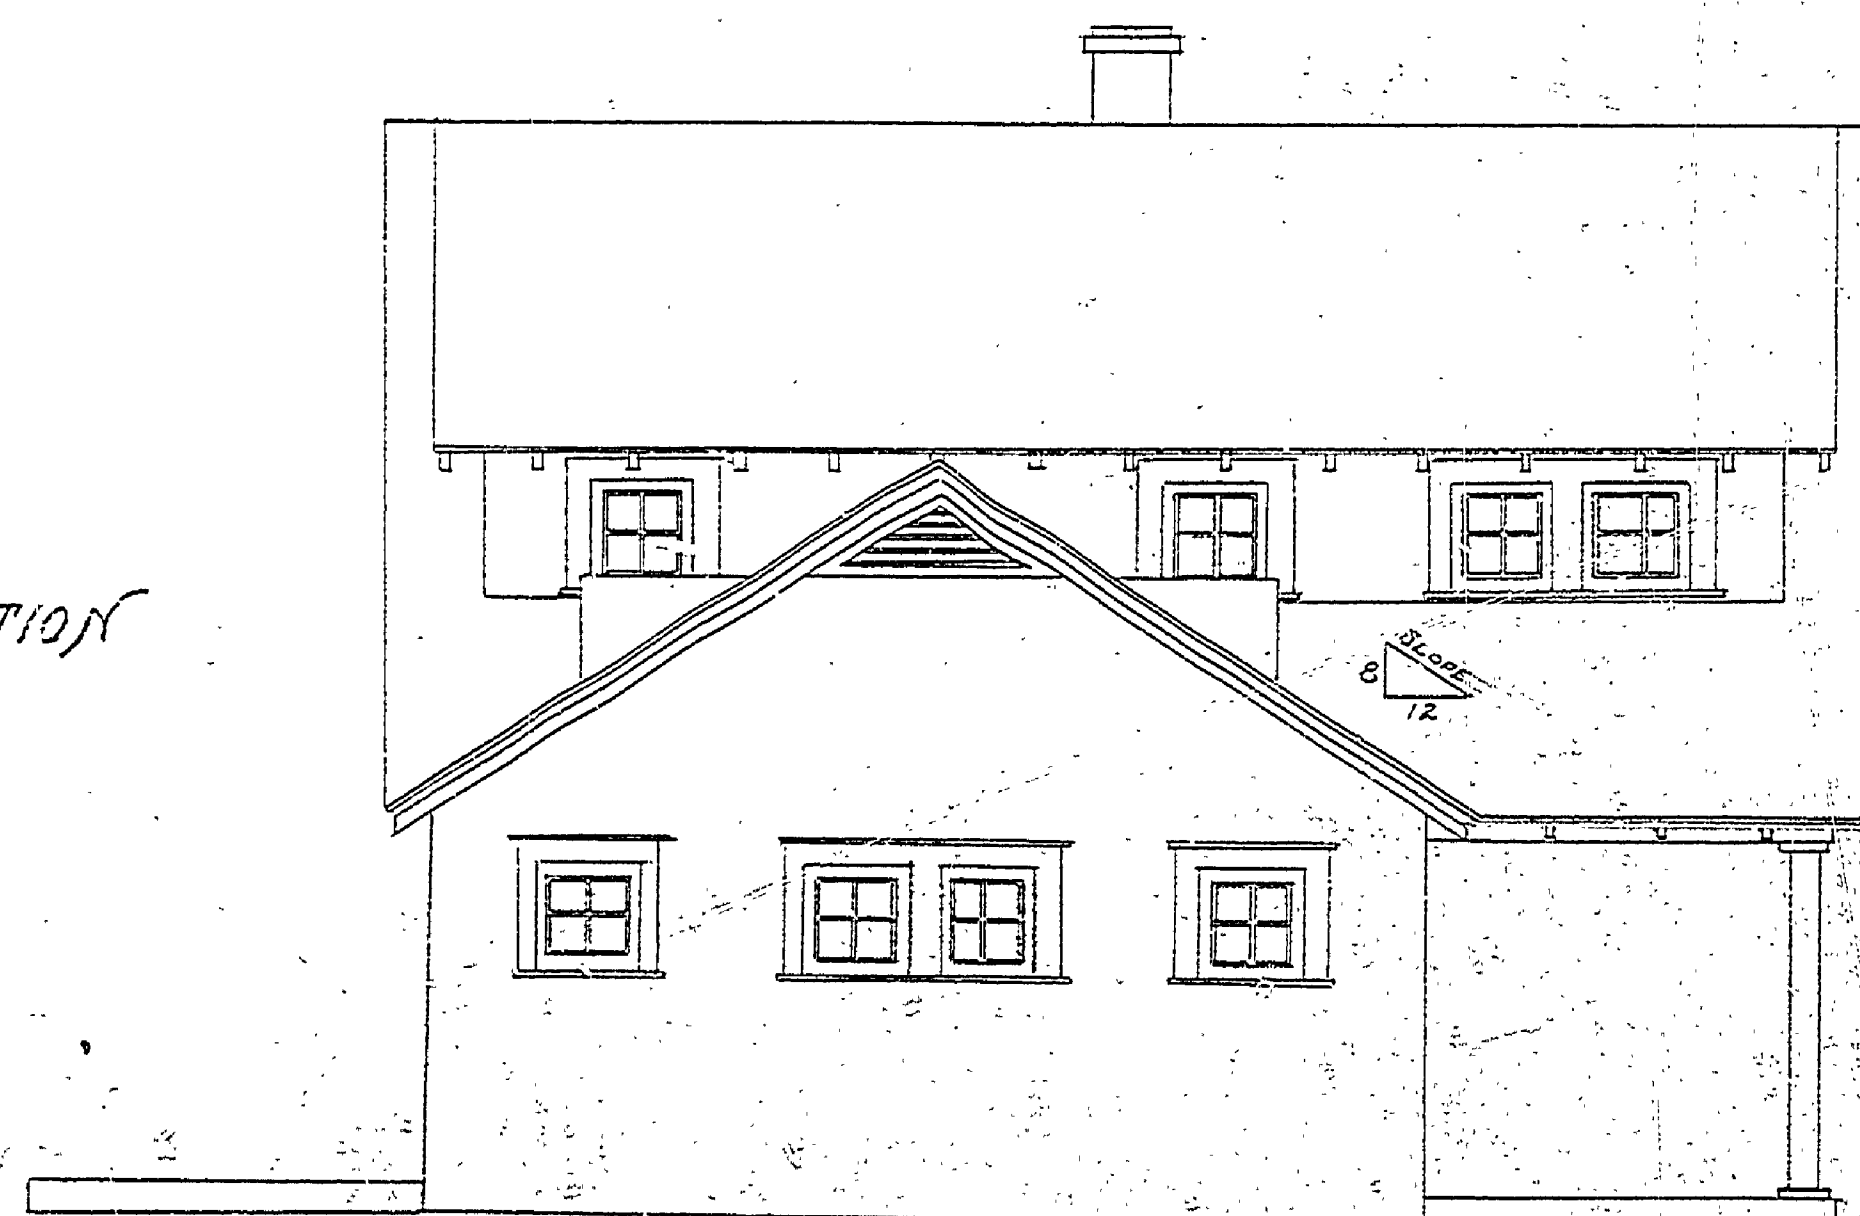

END ELEVATION

INSURANCE No. 5

A-101
 1931 PAGE 1

Geographic Lake