


DATE	DESCRIPTION	BY
1		
2		
3		
4		
5		
6		


DATE	DESCRIPTION	BY
1		
2		
3		
4		
5		
6		

DATE	DESCRIPTION	BY
1		
2		
3		
4		
5		
6		


DATE	DESCRIPTION	BY
1		
2		
3		
4		
5		
6		

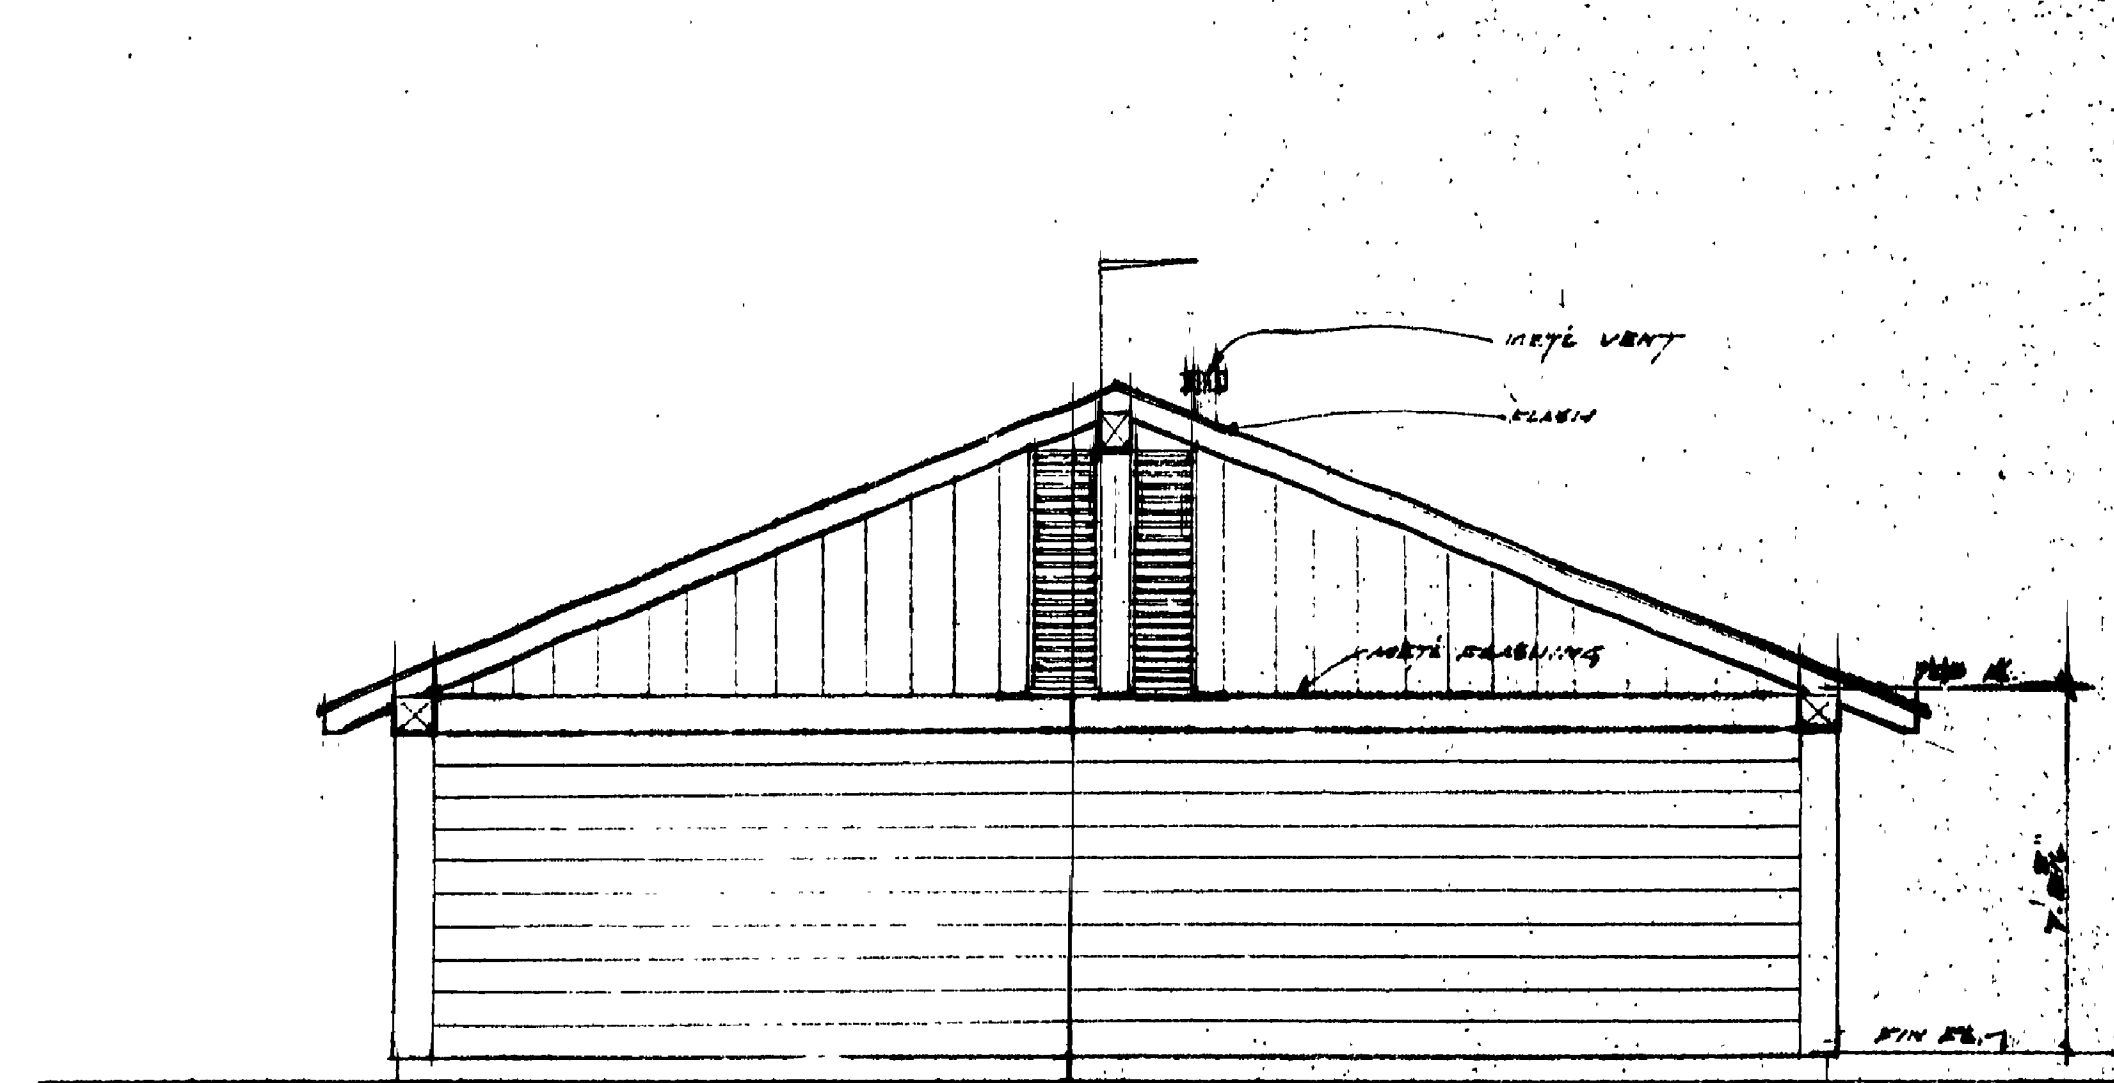


EAST ELEVATION
SCALE 1/4" = 1'-0"

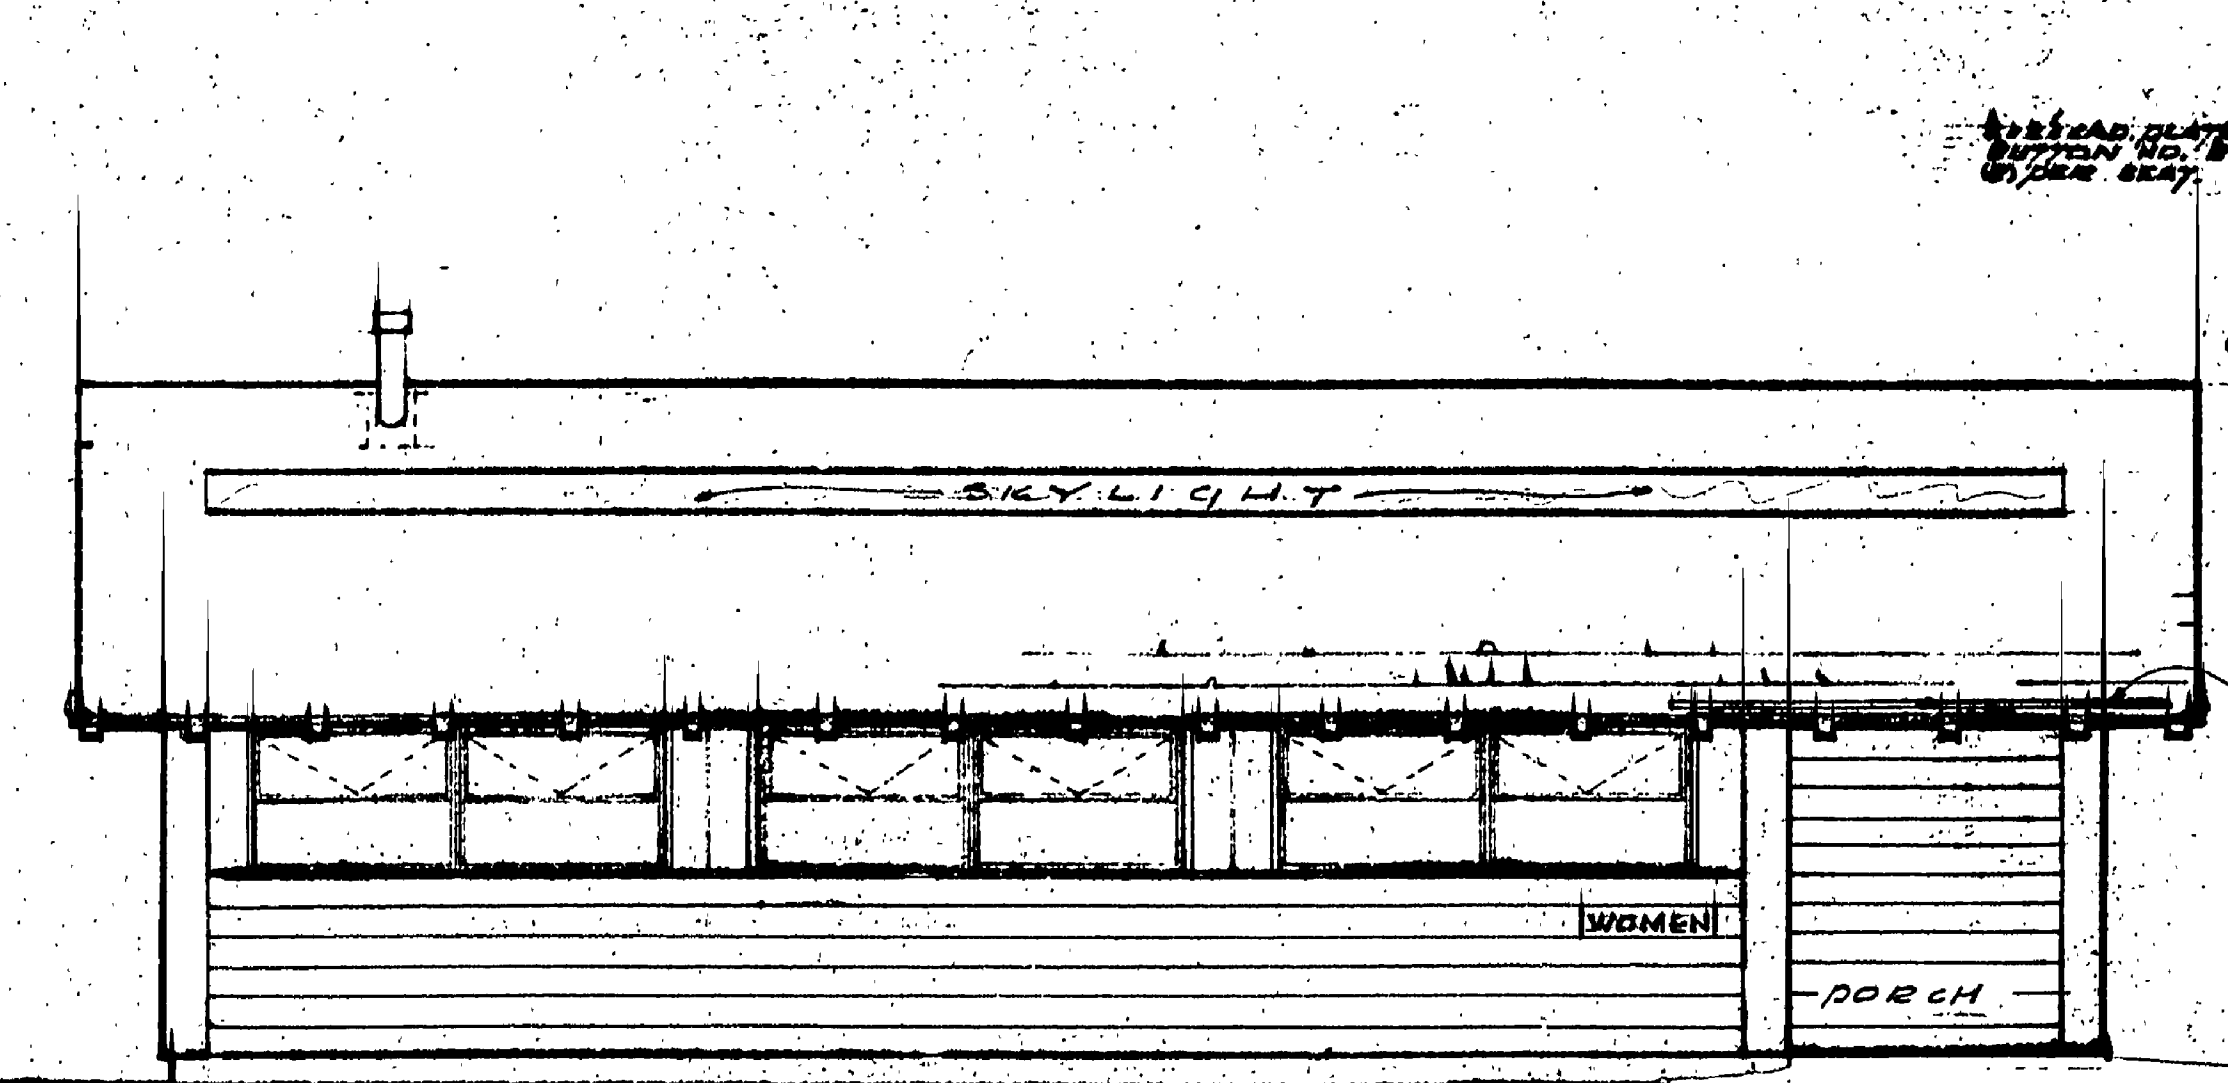


NORTH ELEVATION
SCALE 1/4" = 1'-0"

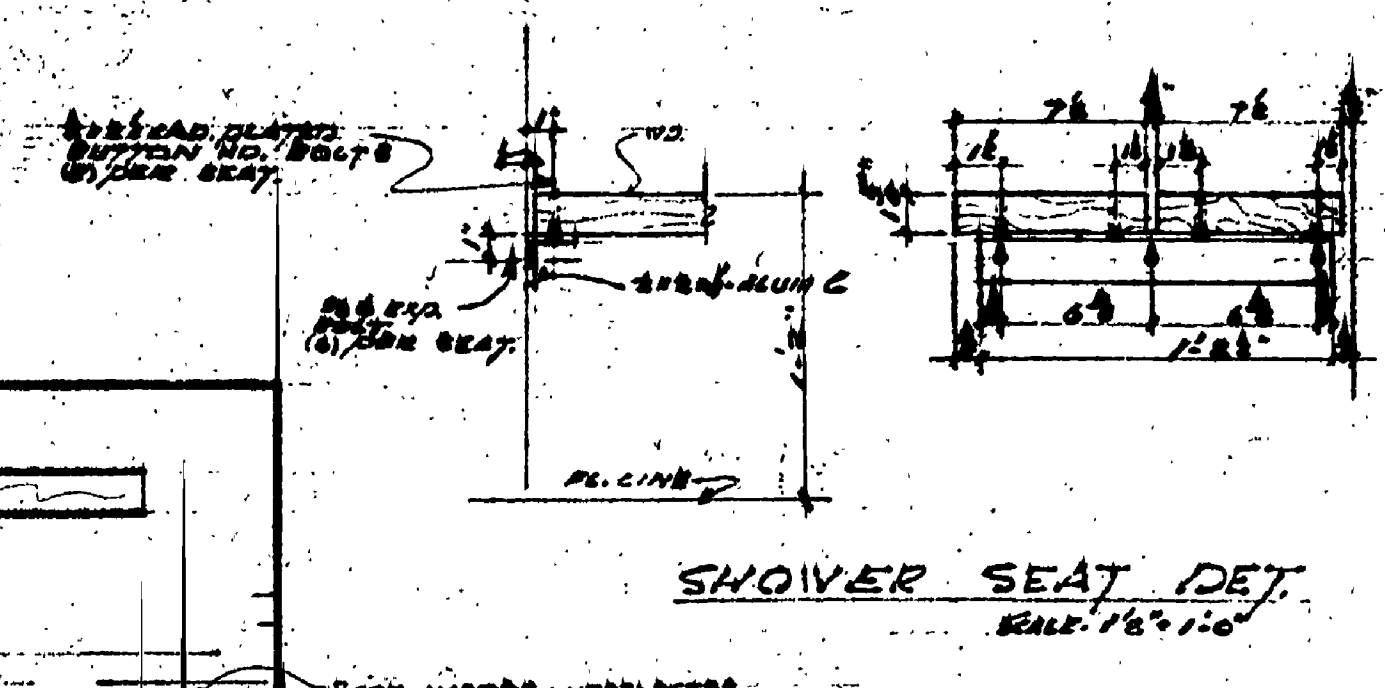


SHOWER SEAT DET.
SCALE 1/8" = 1'-0"

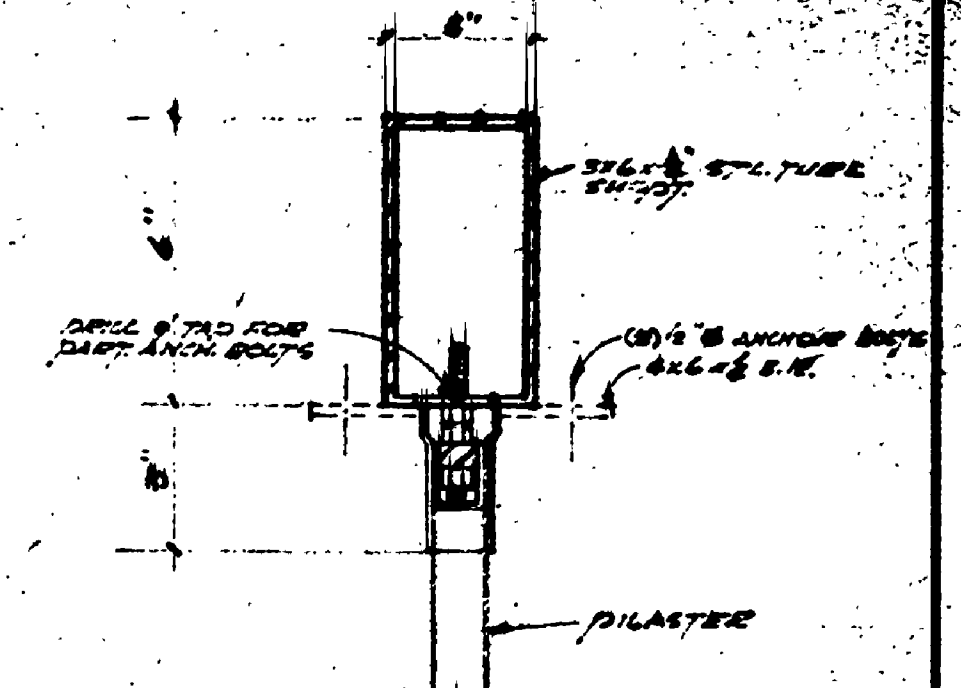


OVERHEAD SUPPT. TOILET PARTITIONS
SCALE 1/4" = 1'-0"

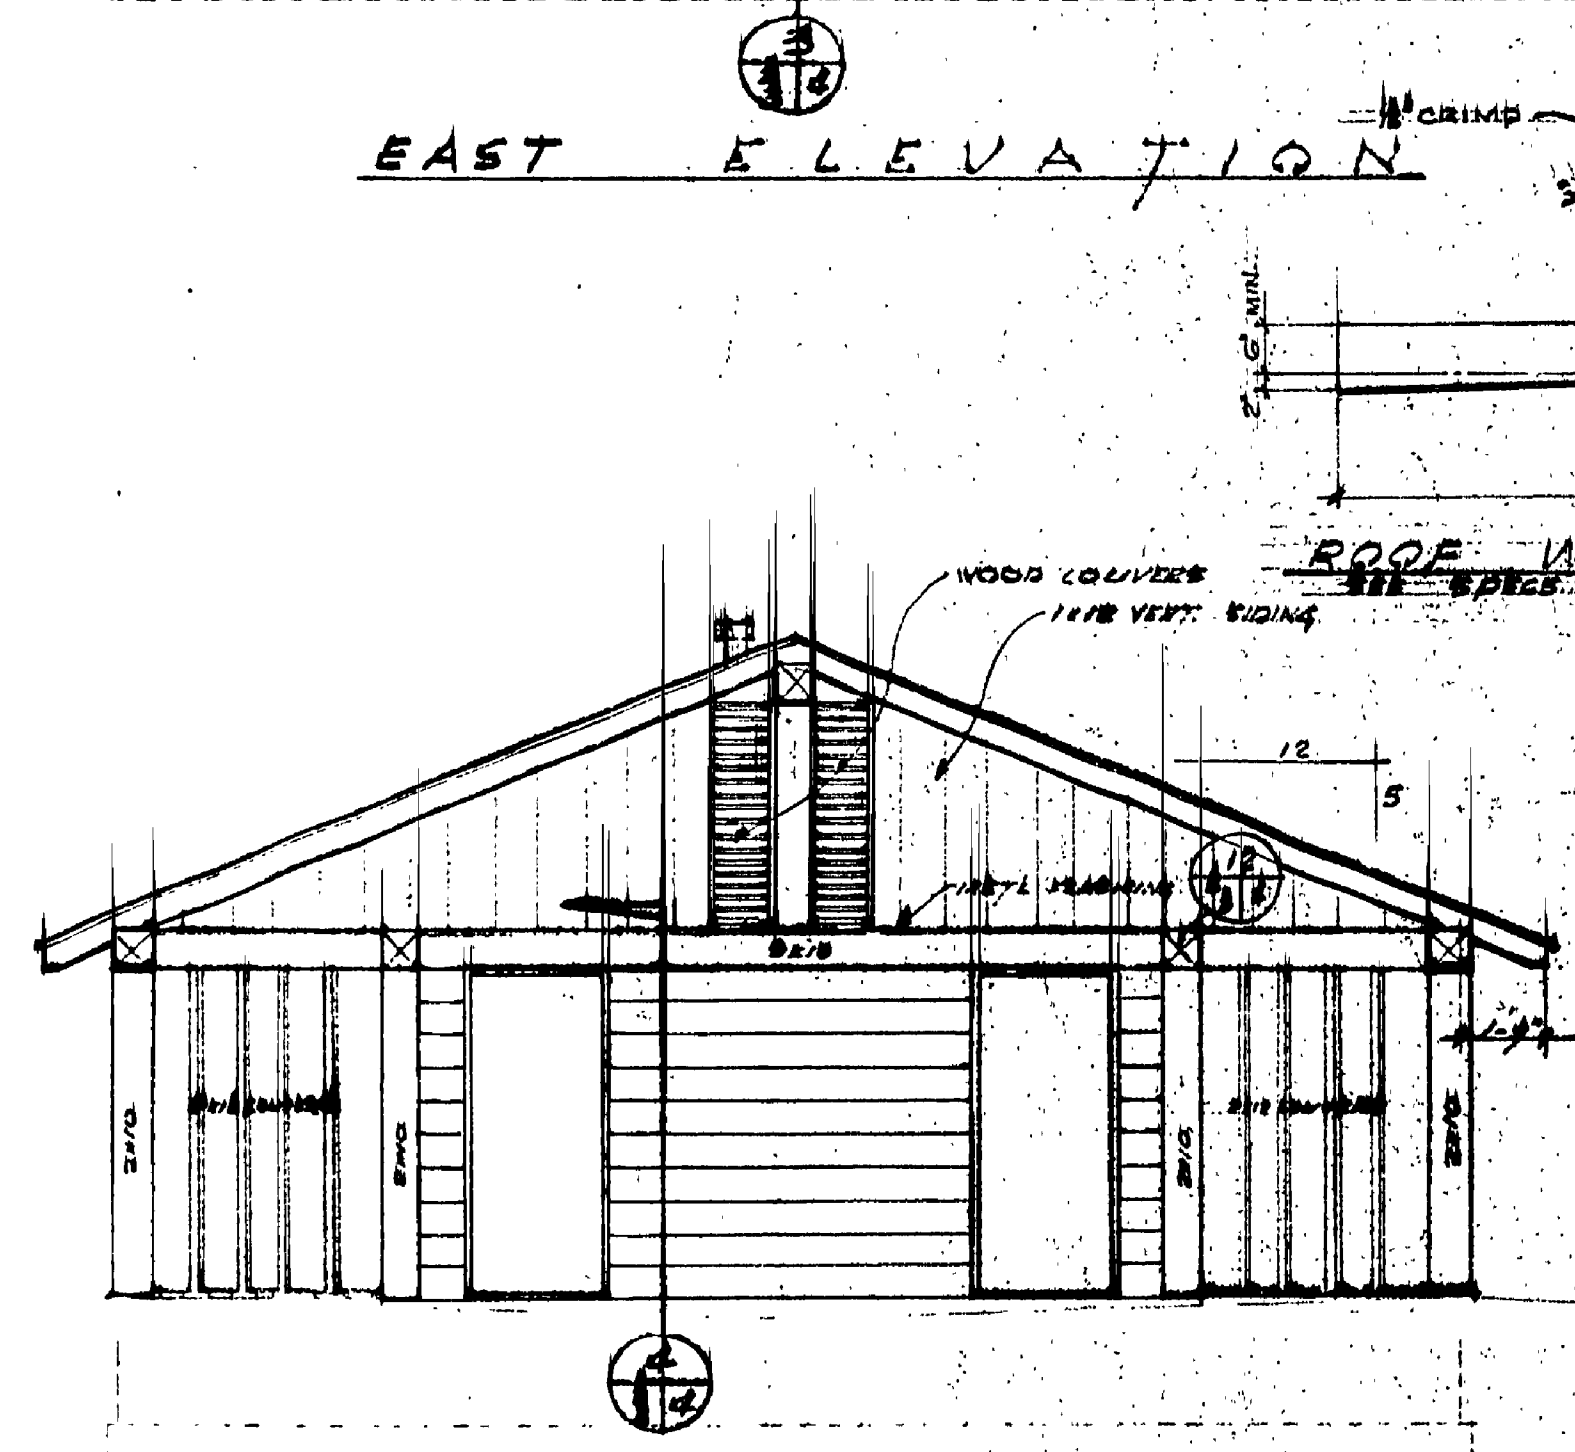


WEST ELEVATION
SCALE 1/4" = 1'-0"

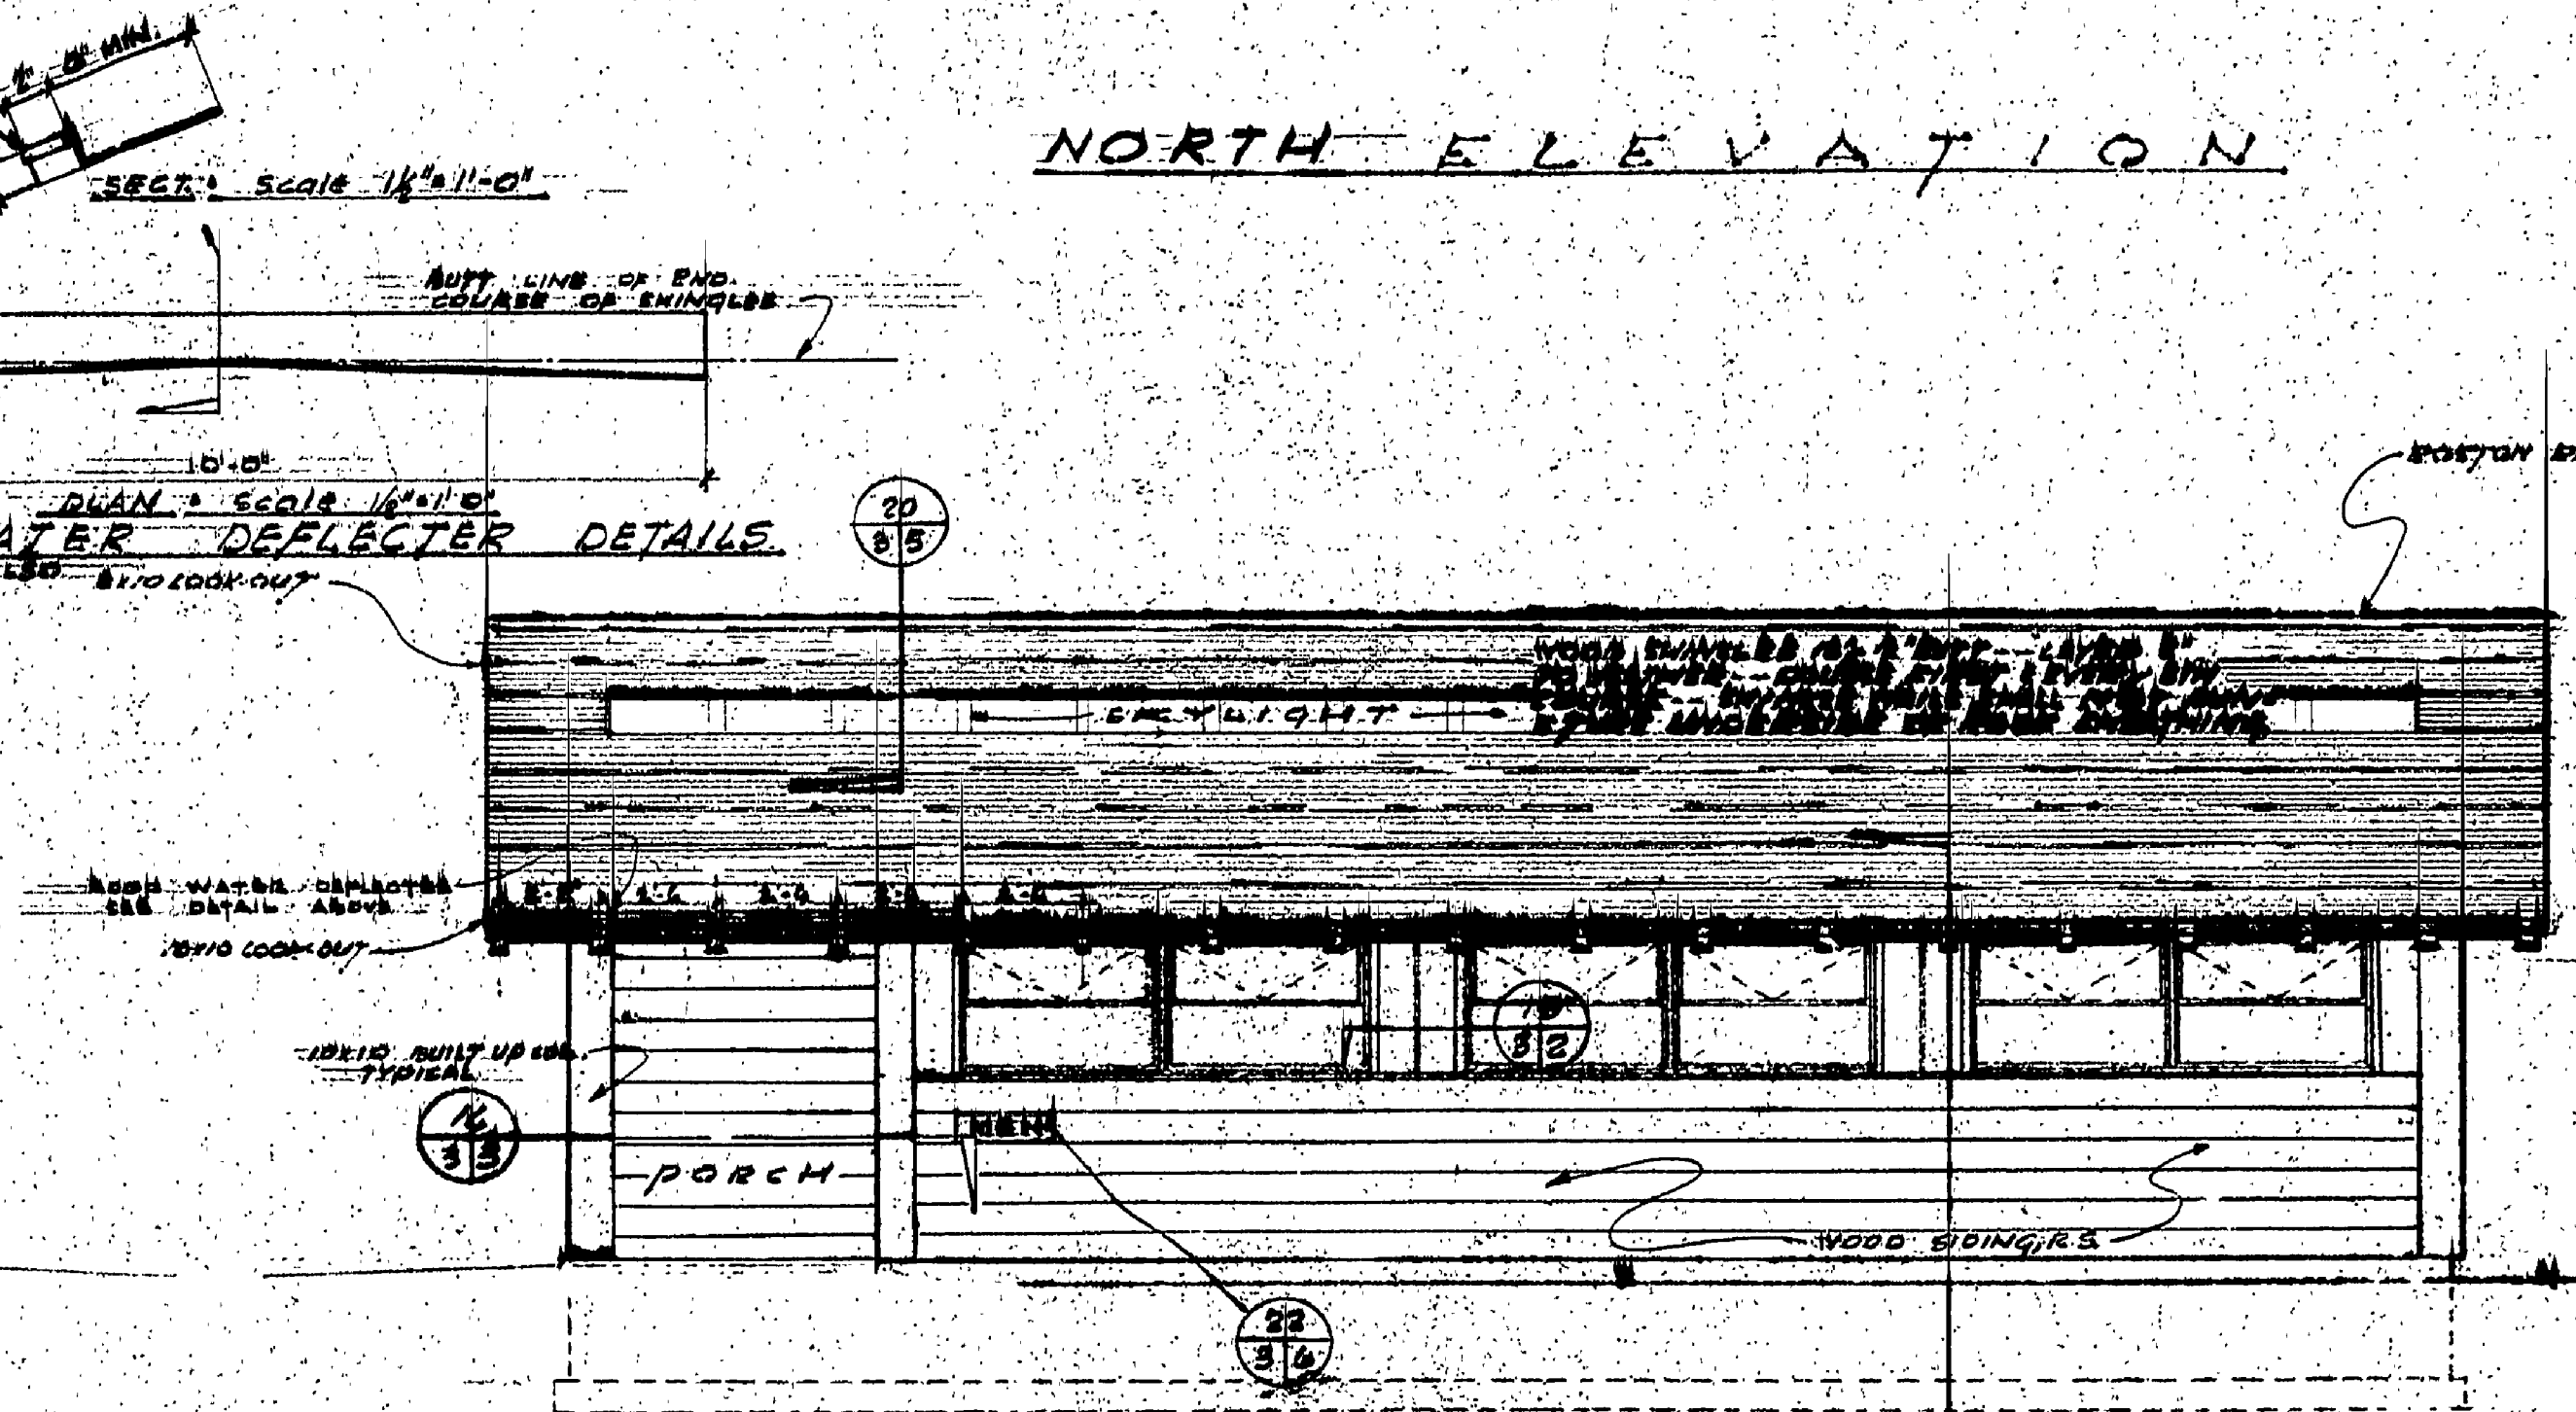


SOUTH ELEVATION
SCALE 1/4" = 1'-0"

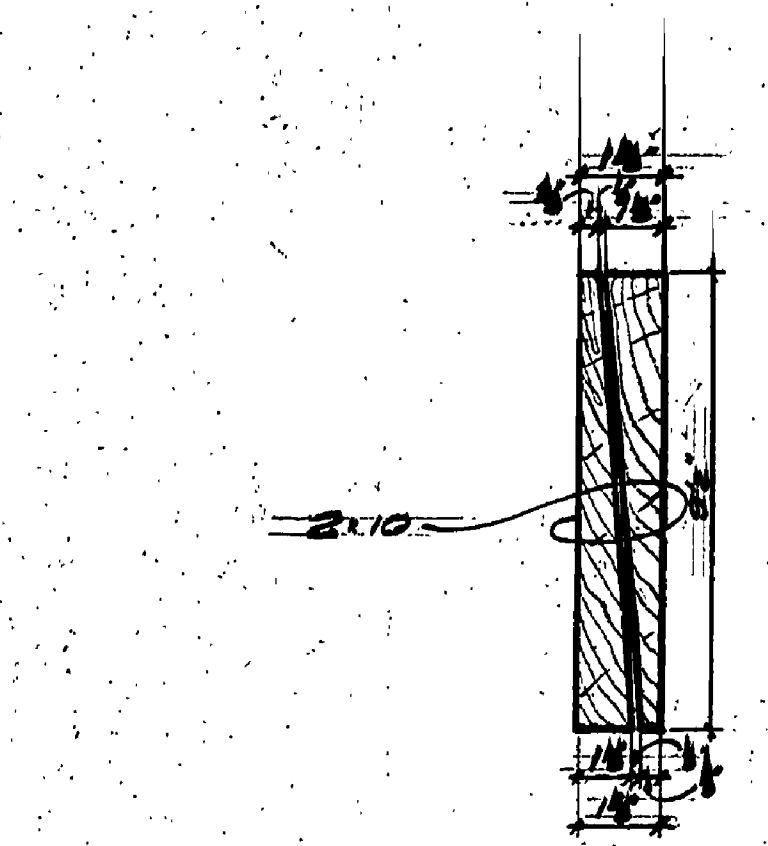


RE-SAWN WOOD SIDING DETAIL
INSTALL SIDING ROUGH SIDE OUT
SCALE 1/4" = 1'-0"

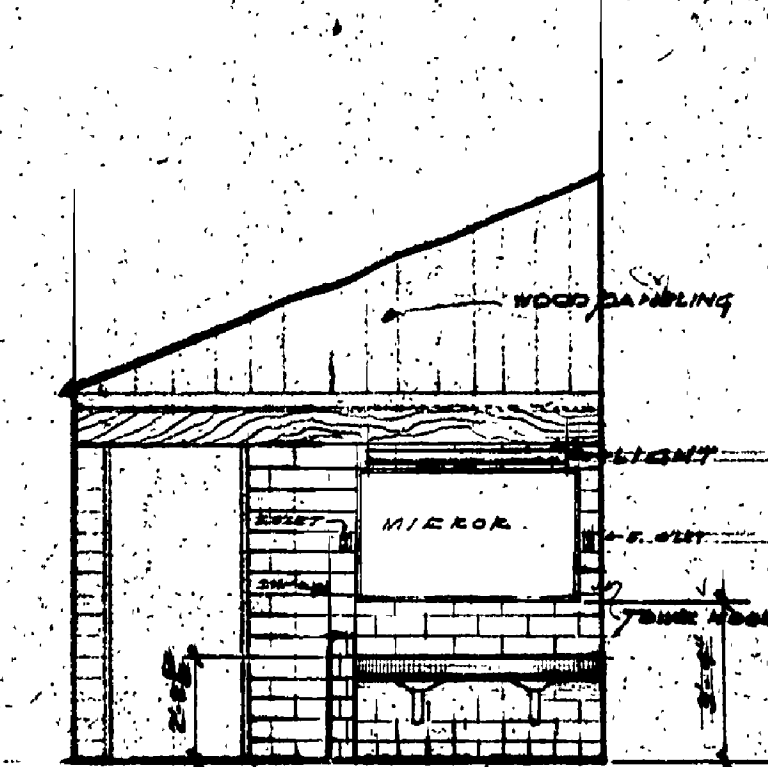


ELEV. INT. WALL - MEN'S TOILET
SCALE 1/4" = 1'-0"

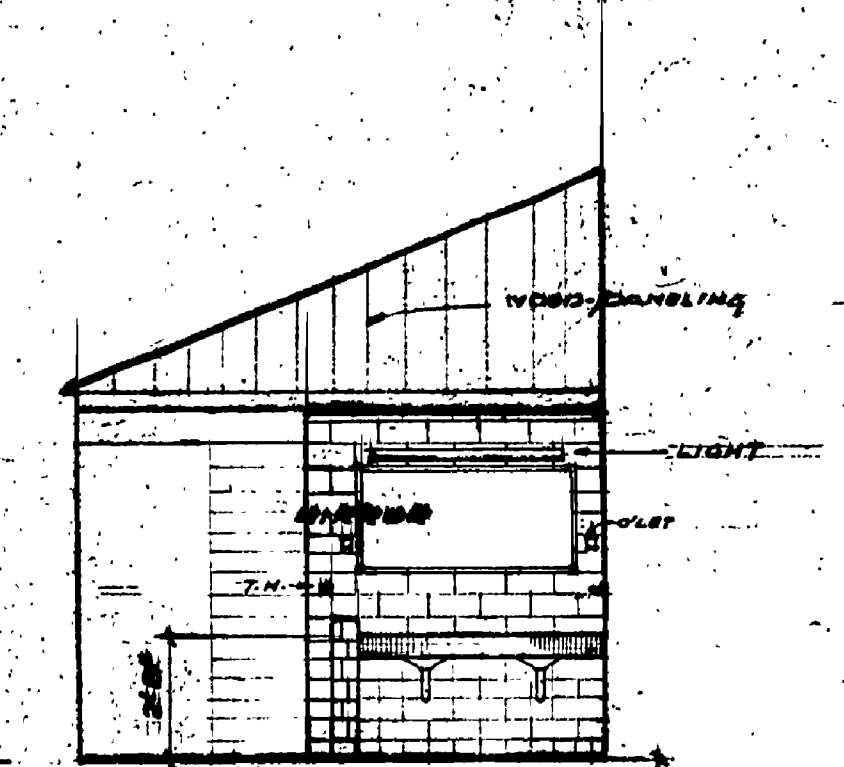


ELEV. INT. WALL - WOMEN'S TOILET
SCALE 1/4" = 1'-0"

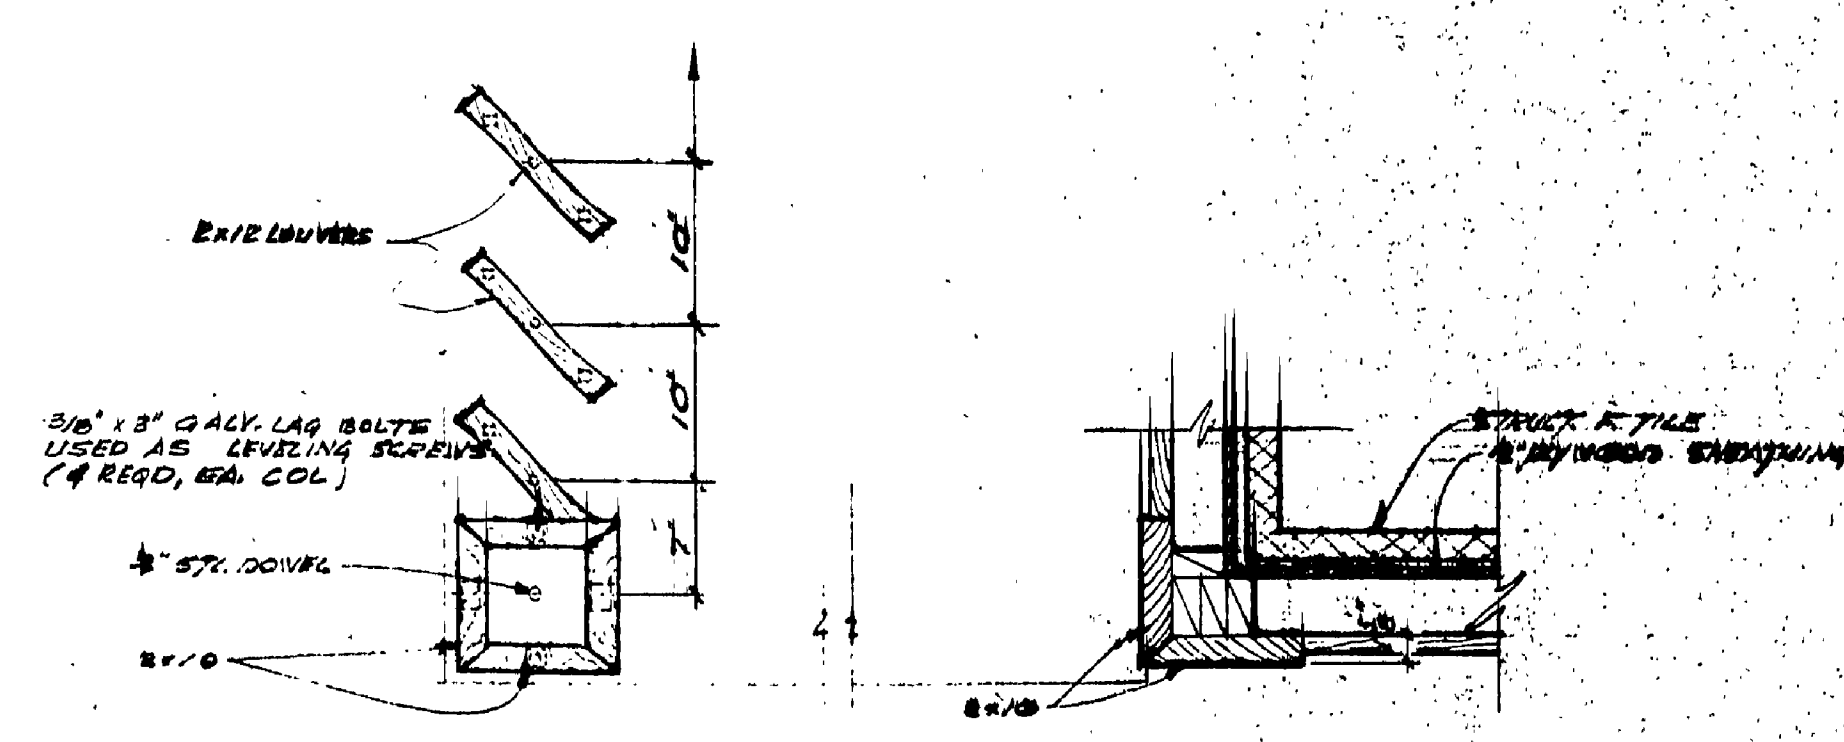


SECTION DET.
SCALE 1/2" = 1'-0"

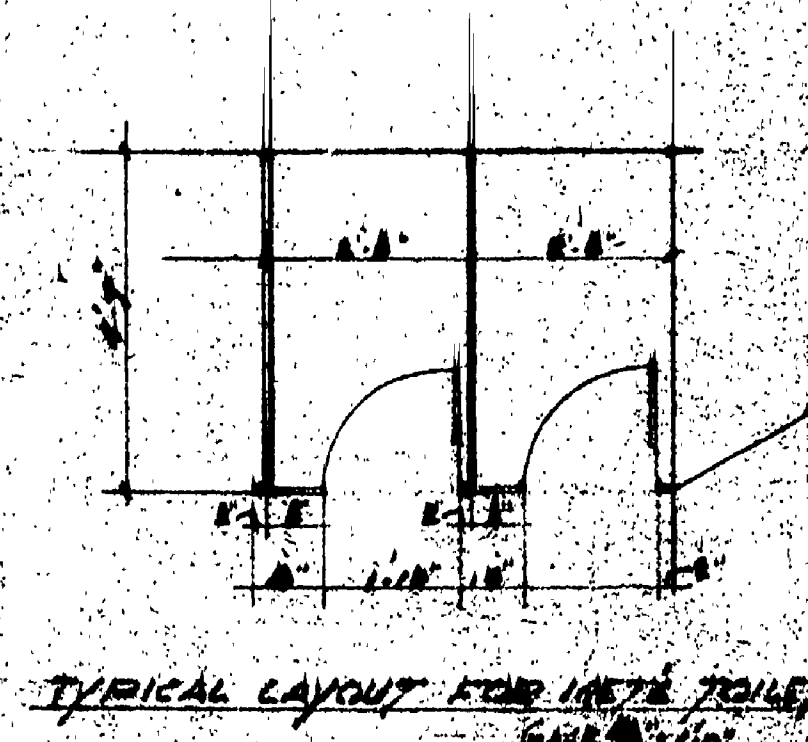

TYPICAL LAYOUT FOR TOILET PARTITIONS
SCALE 1/4" = 1'-0"

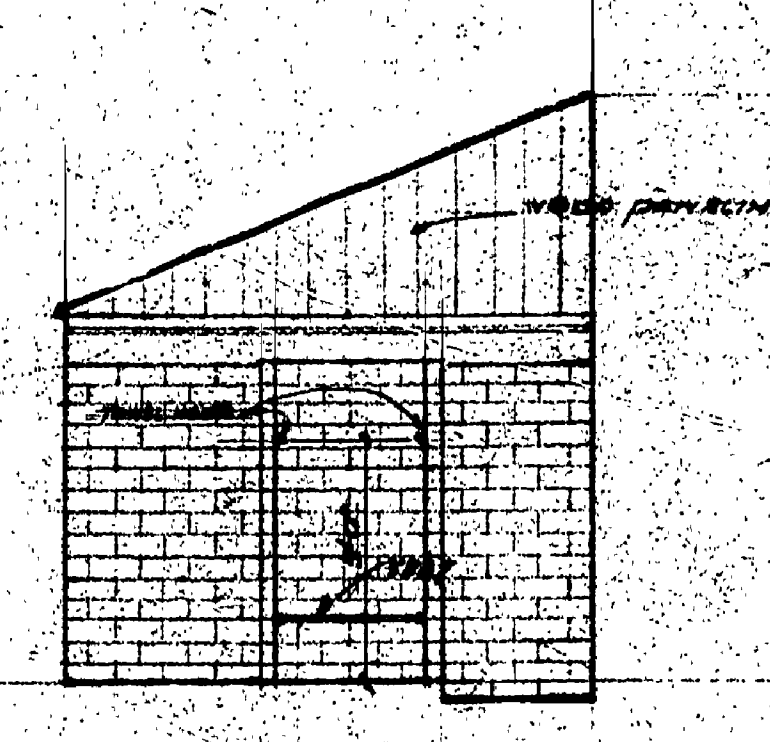

ELEV. TYP. SHOWER
SCALE 1/4" = 1'-0"

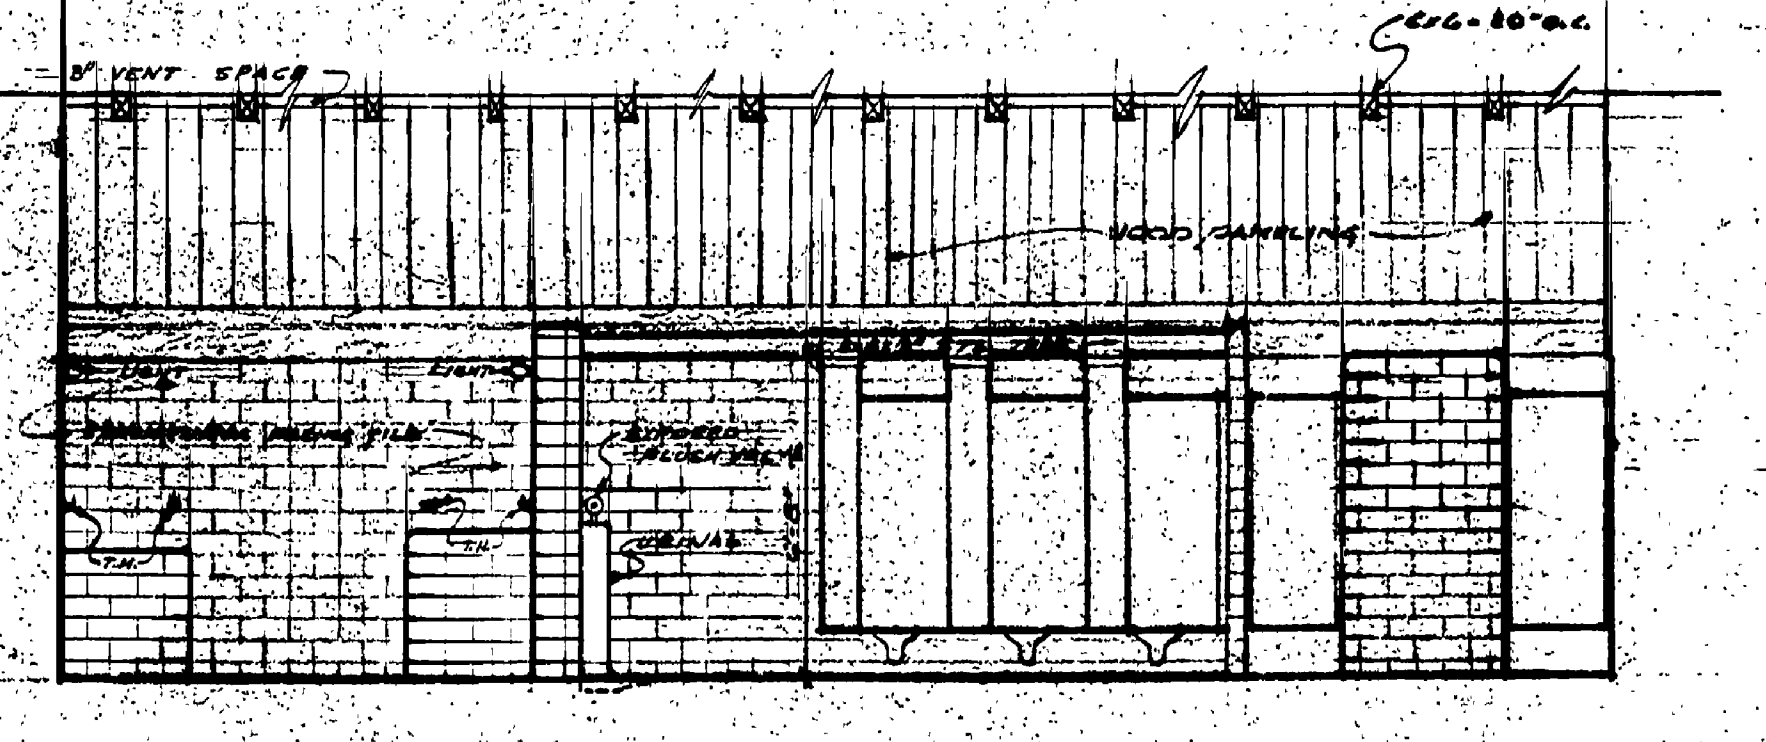

ELEVATION - EXTERIOR WALL - MEN'S TOILET - (WOMEN'S SIDE SYMMETRIC)
SCALE 1/4" = 1'-0"

MICHIGAN
DEPARTMENT OF CONSERVATION
PARKS AND RECREATION DIVISION

REVISIONS - EXTERIOR & INTERIOR - MISC. DETAILS
LAKE GOGEBIC STATE PARK
TOILET AND SHOWER BUILDING
SHEET NO. 6
PLAN NO. A-104