


GRADING PLAN. DOTTED CONTOURS SHOW FINISHED GRADE

NOTE: Remove 6" of earth below proposed grade at all cut sections to be backfilled with top soil to grade. Place a 6" course of clay over all sand fill and then cover clay with a 6" course of top soil up to finished grade.

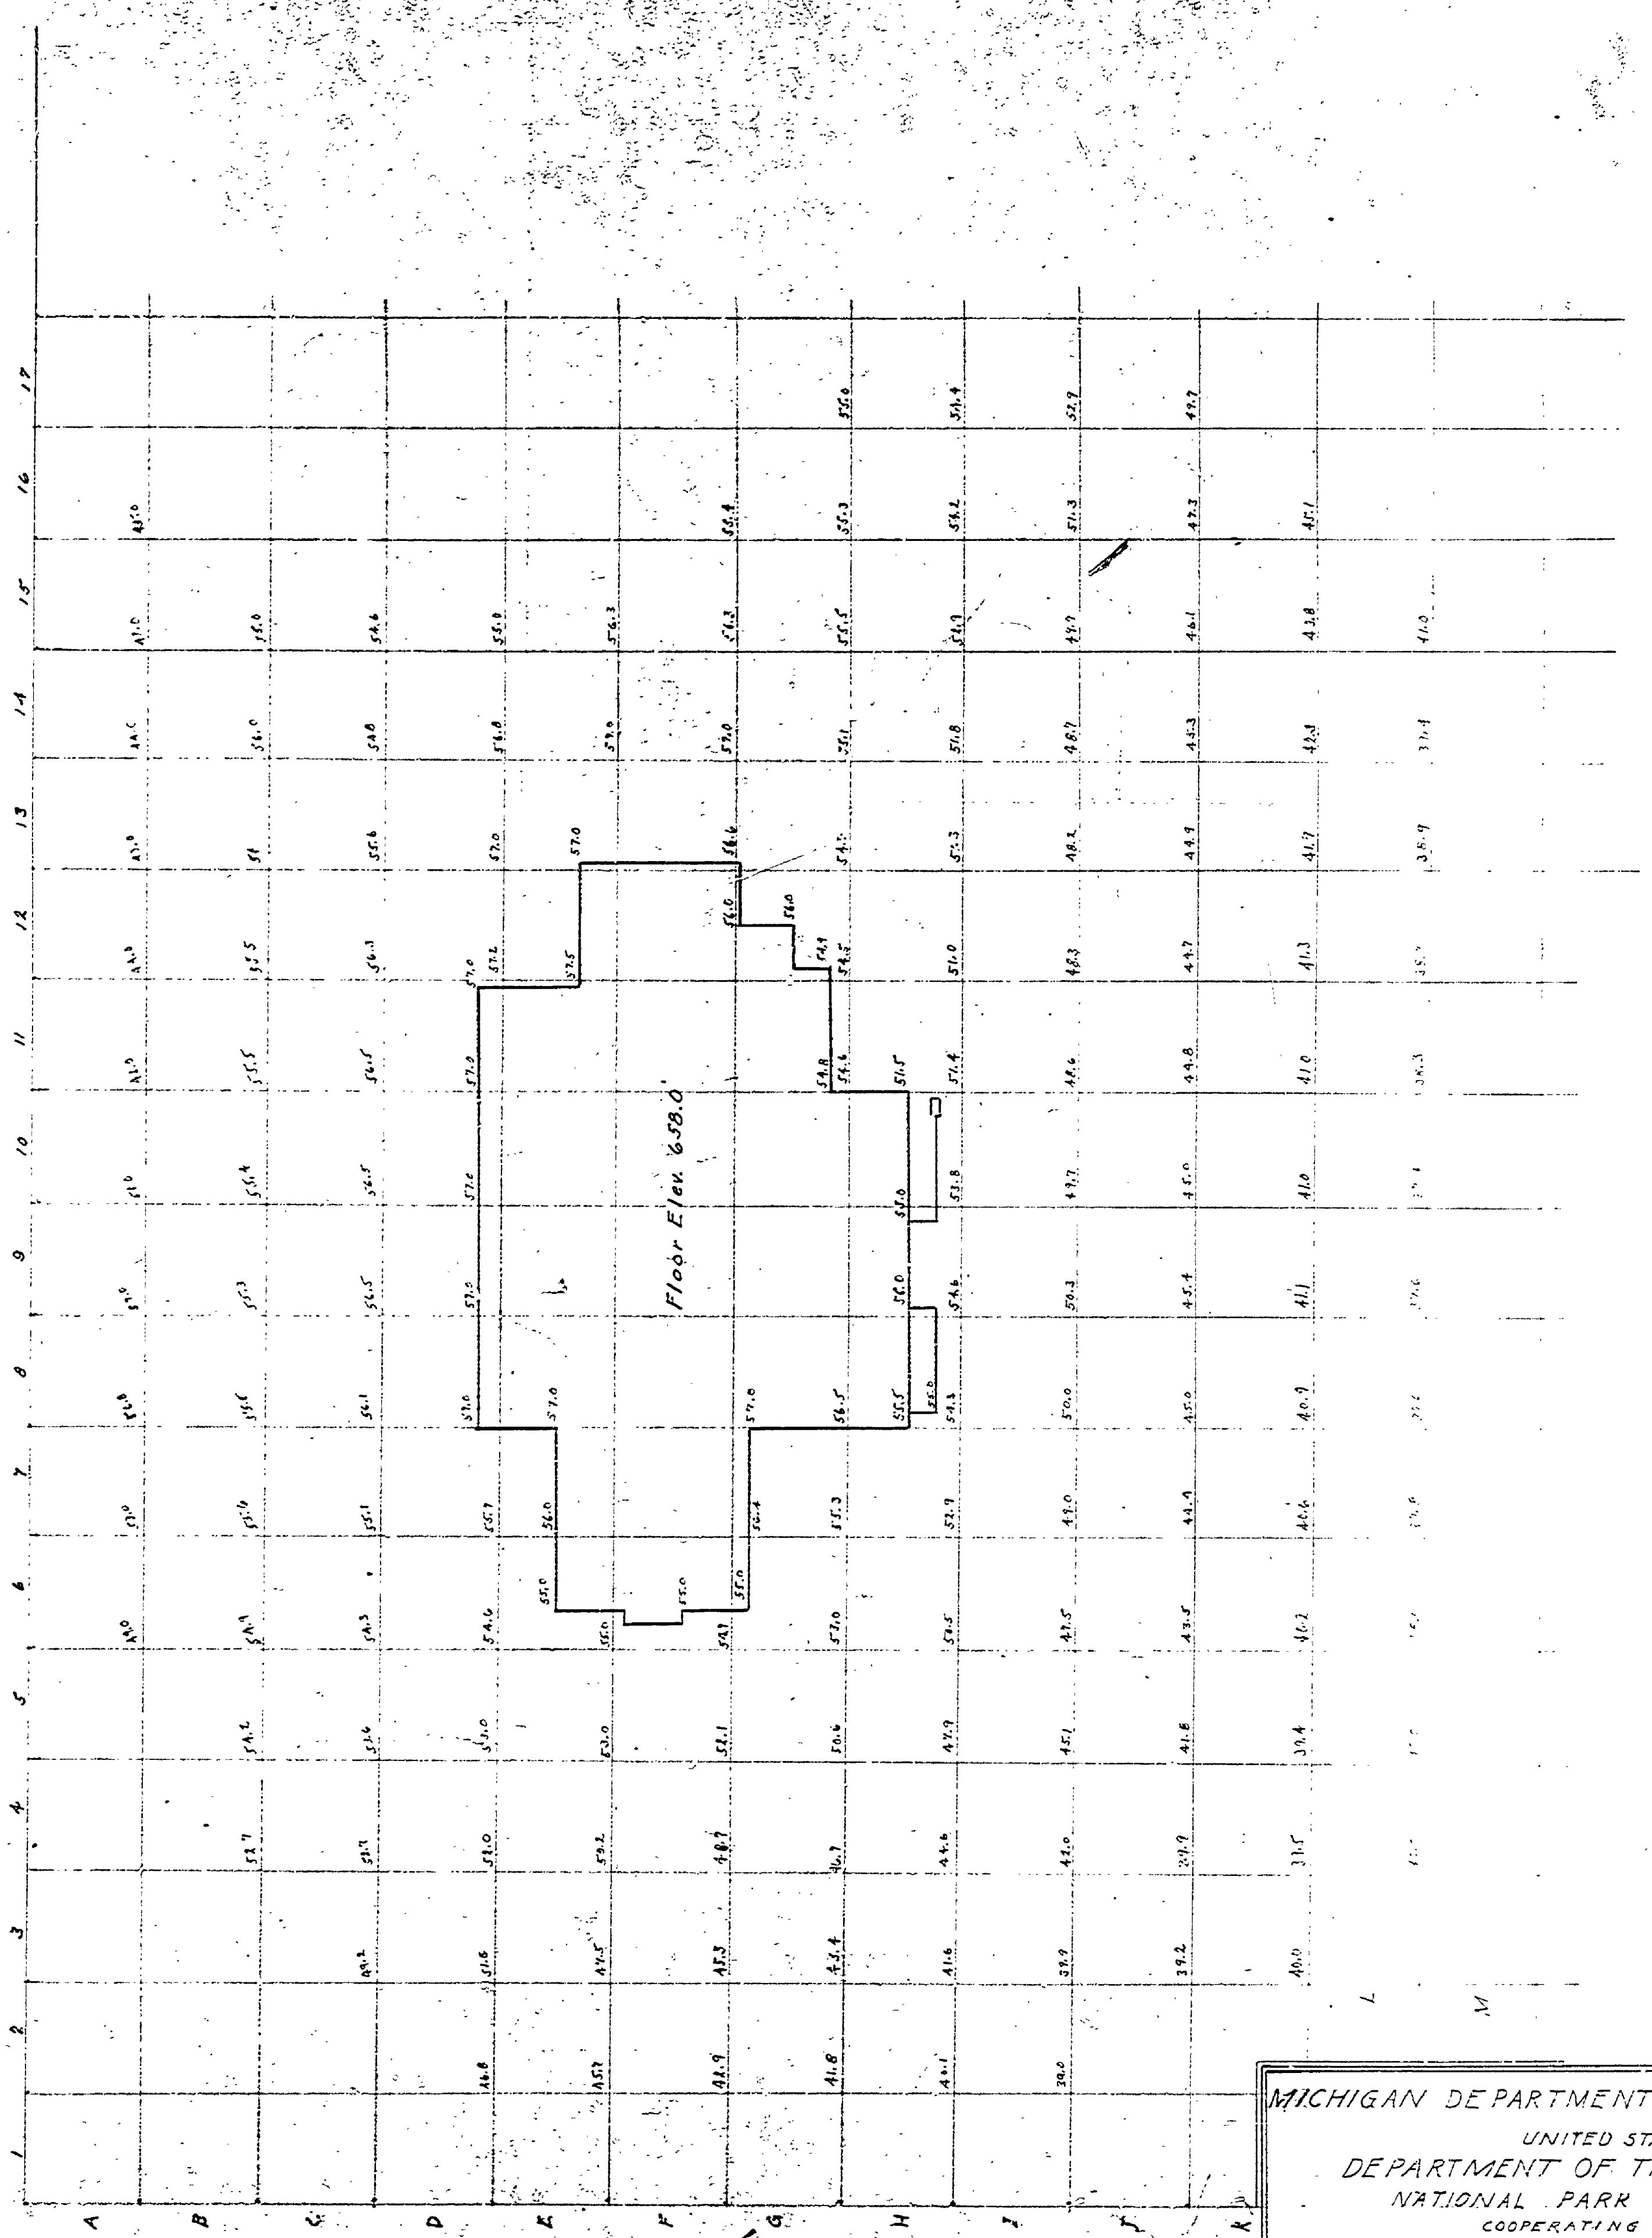

GRADING GRID. SHOWING FINAL GRADE ELEV.

REVISED PLAN

MICHIGAN DEPARTMENT OF CONSERVATION
UNITED STATES
DEPARTMENT OF THE INTERIOR
NATIONAL PARK SERVICE
COOPERATING

DRAWN BY E.T.P.	ORCHARD BEACH STATE PARK	Plan No.
DESIGNED BY D.A.W. & E.P.P.	GRADING PLAN FOR STORE	SCALE 1"=20'
CHECKED BY	PAVILION AND TOILET BLDG.	SHEET NO. 128
DATE	DATE 4-30-41	
PREPARED AND APPROVED BY	CHIEF OF STATE PARKS DIVISION	DATE
APPROVED	FIELD SUPERVISOR	DATE
APPROVED		DATE

A-101