




SOUTH ELEVATION
SCALE 1/8" = 1'-0"

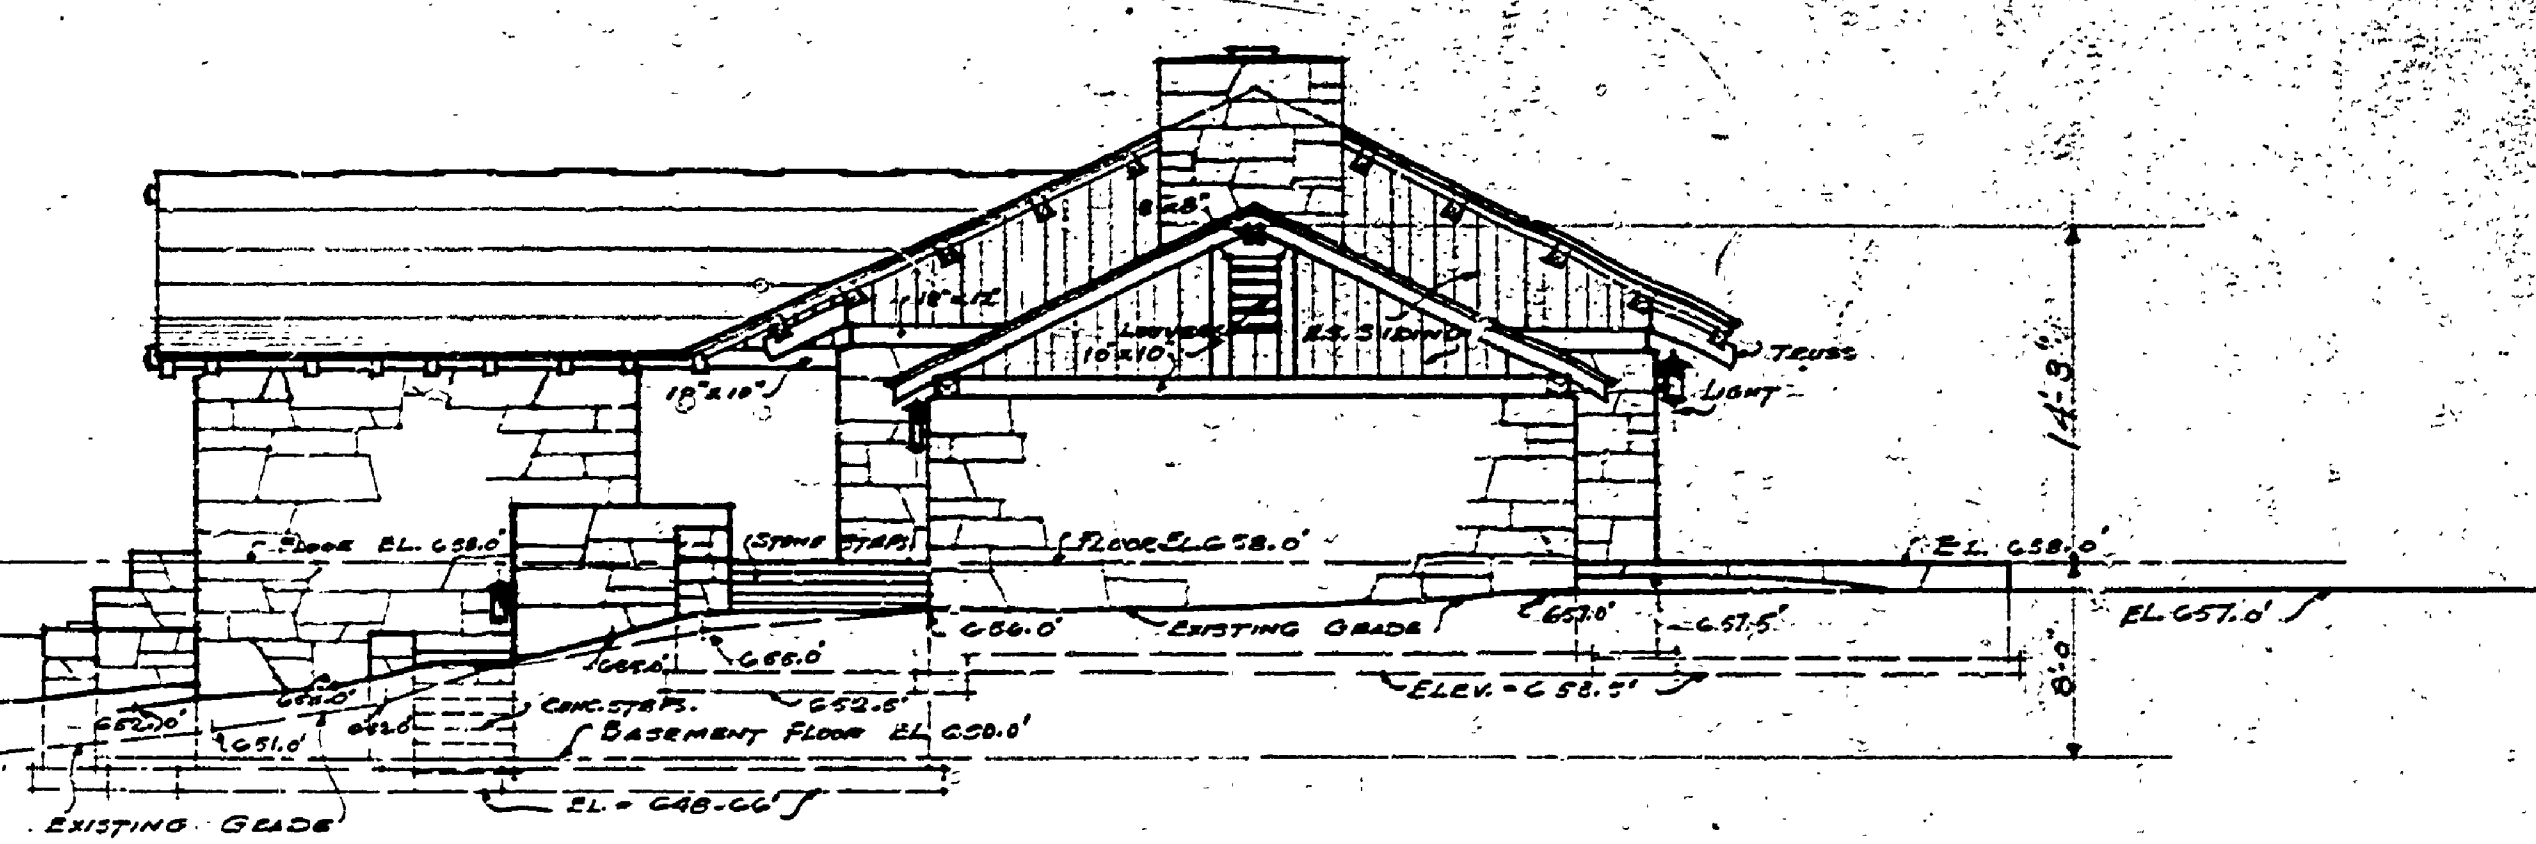



NORTH ELEVATION
SCALE 1/8" = 1'-0"

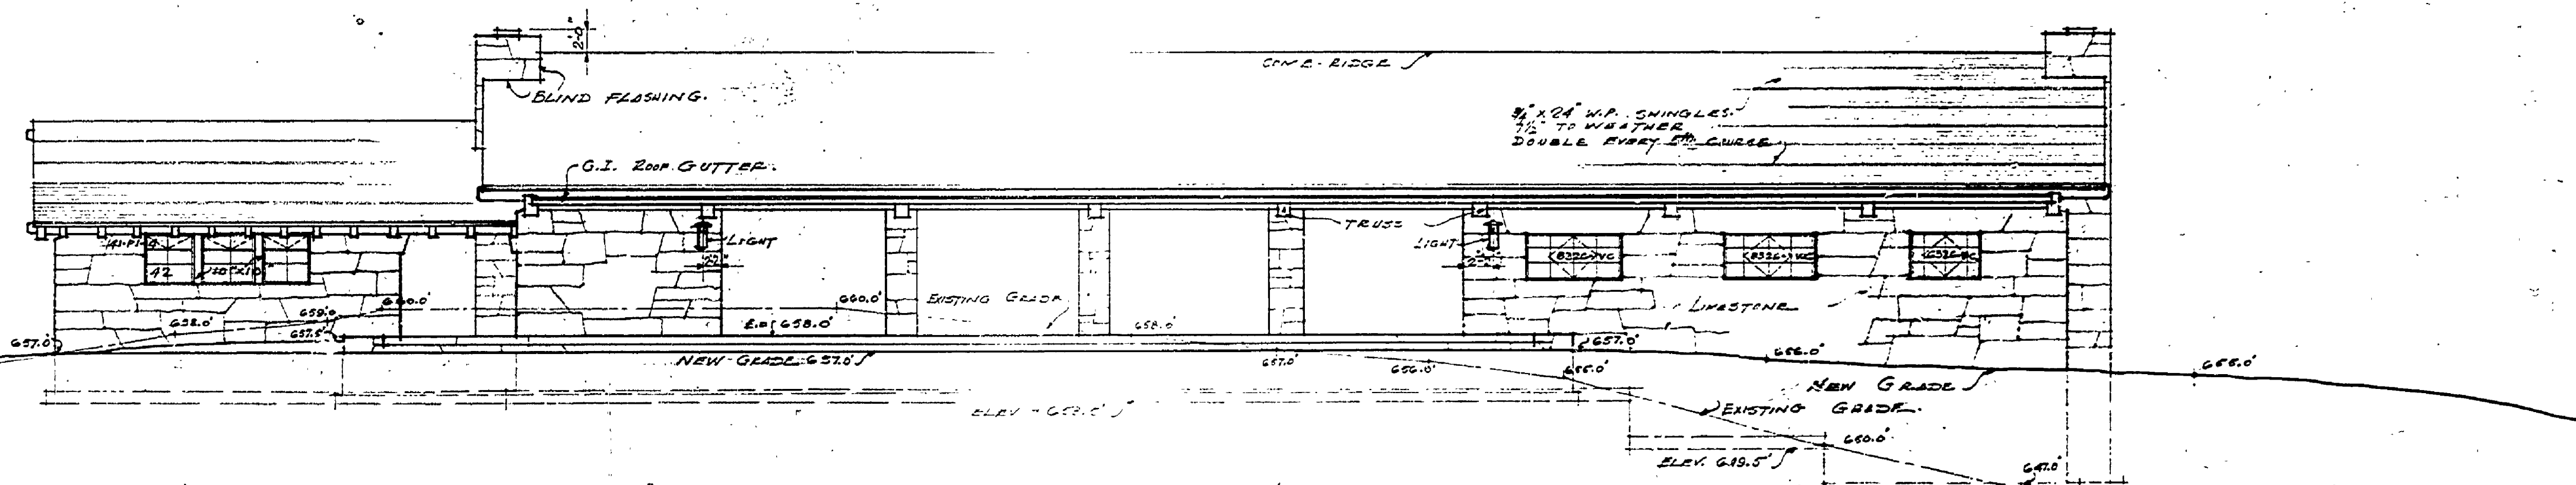

WEST ELEVATION
SCALE 1/8" = 1'-0"

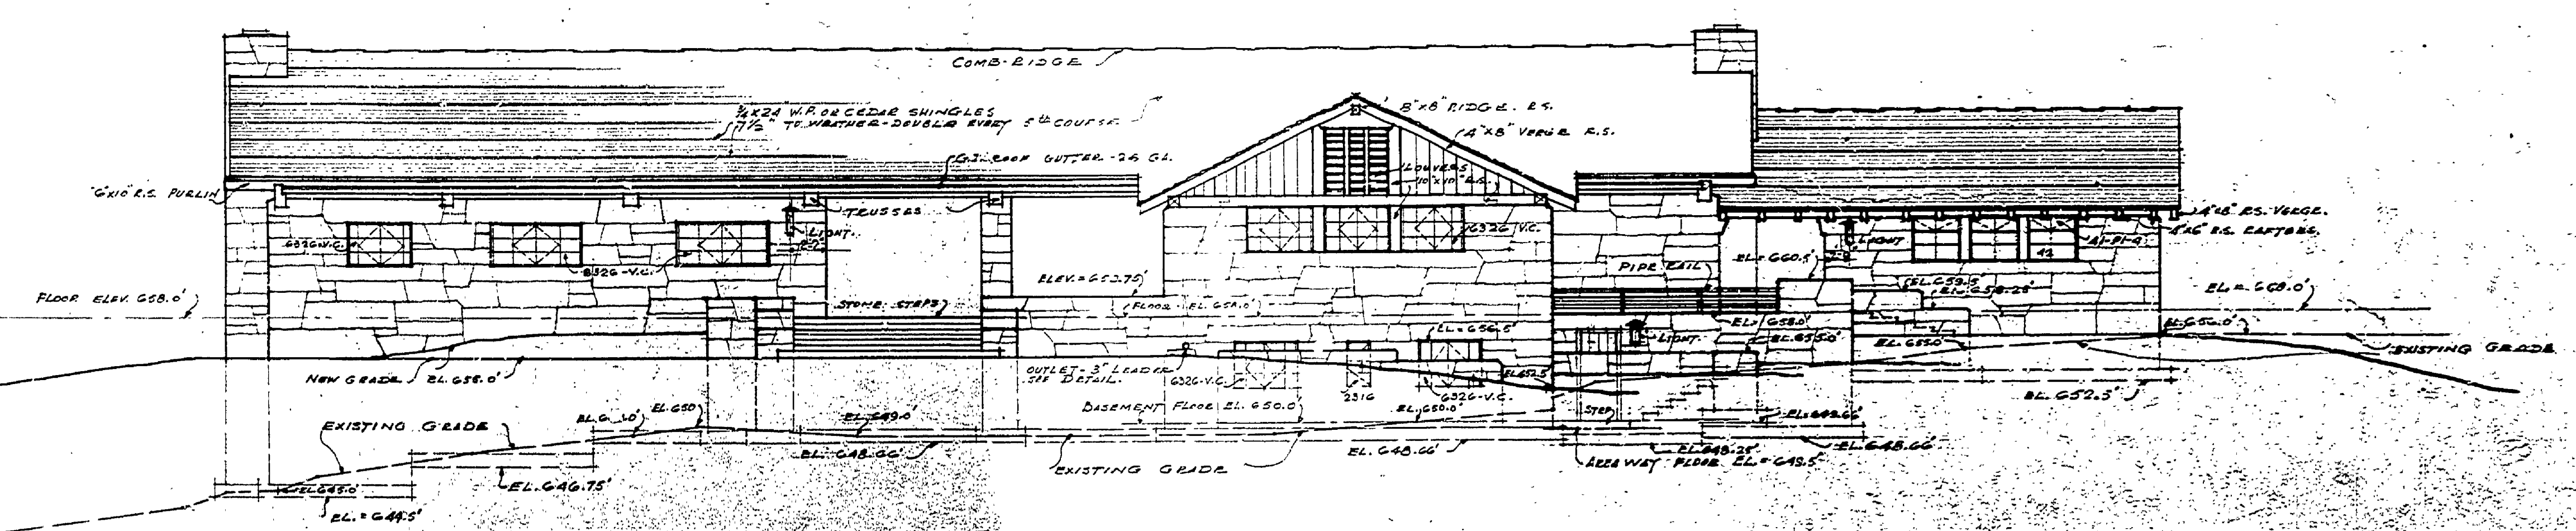

EAST ELEVATION
SCALE 1/8" = 1'-0"

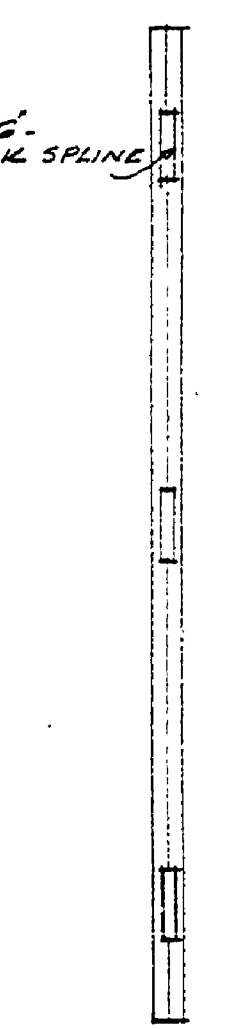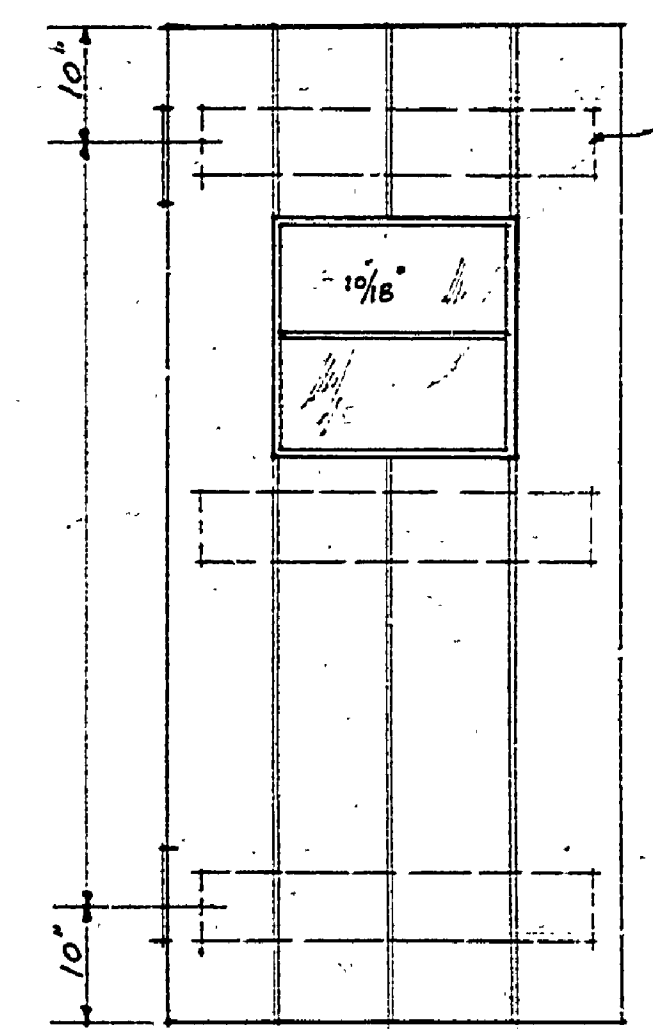

ELEVATION
3'-0" x 6'-11/2"
TOILET DOOR - OBSUR GL.
LESS GLASS.
3'-0" x 7'-0"
CONCRETE IN DOOR
LESS GLASS.
3'-0" x 6'-6"
EXISTING OBSUR DNR
LESS GLASS.
2'-2" x 6'-11/2"
PIPE CHAMBER DOOR
LESS GLASS.

SECTION
PLAN

DOOR DETAILS

MICHIGAN DEPARTMENT OF CONSERVATION UNITED STATES DEPARTMENT OF THE INTERIOR NATIONAL PARK SERVICE COOPERATING		
DESIGNED BY E. J. B.	ORCHARD BEACH STATE PARK COMBINATION PLYLION, STORE AND TOILET BUILDING	PLANNING NO. 110 SHEET NO. 325 DATE 5-1-40
APPROVED BY E. J. B.	CHIEF OF PLANS DIVISION	DATE
APPROVED BY E. J. B.	SUPERVISOR	DATE

A-101