



FLOOR PLAN
scale 1/4" = 1'-0"

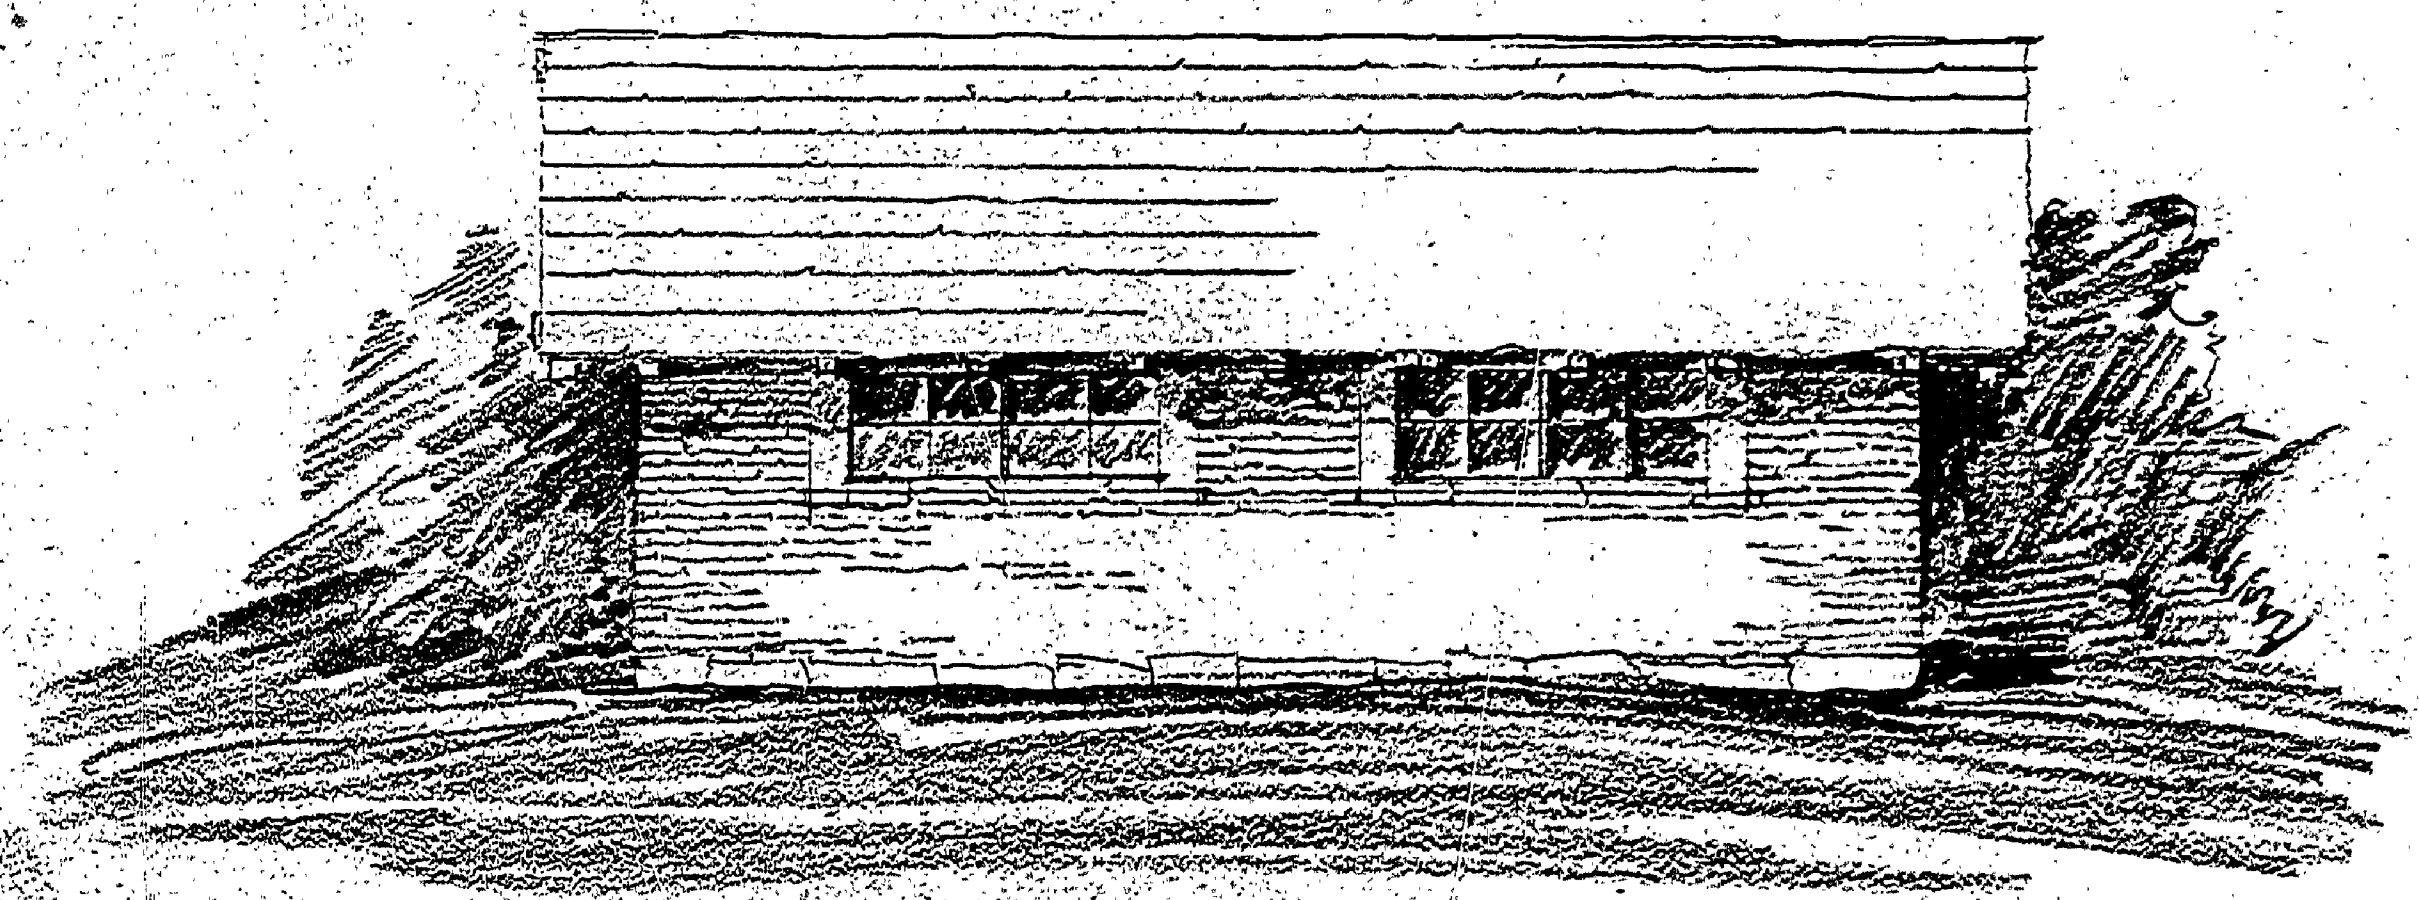

FRONT ELEVATION

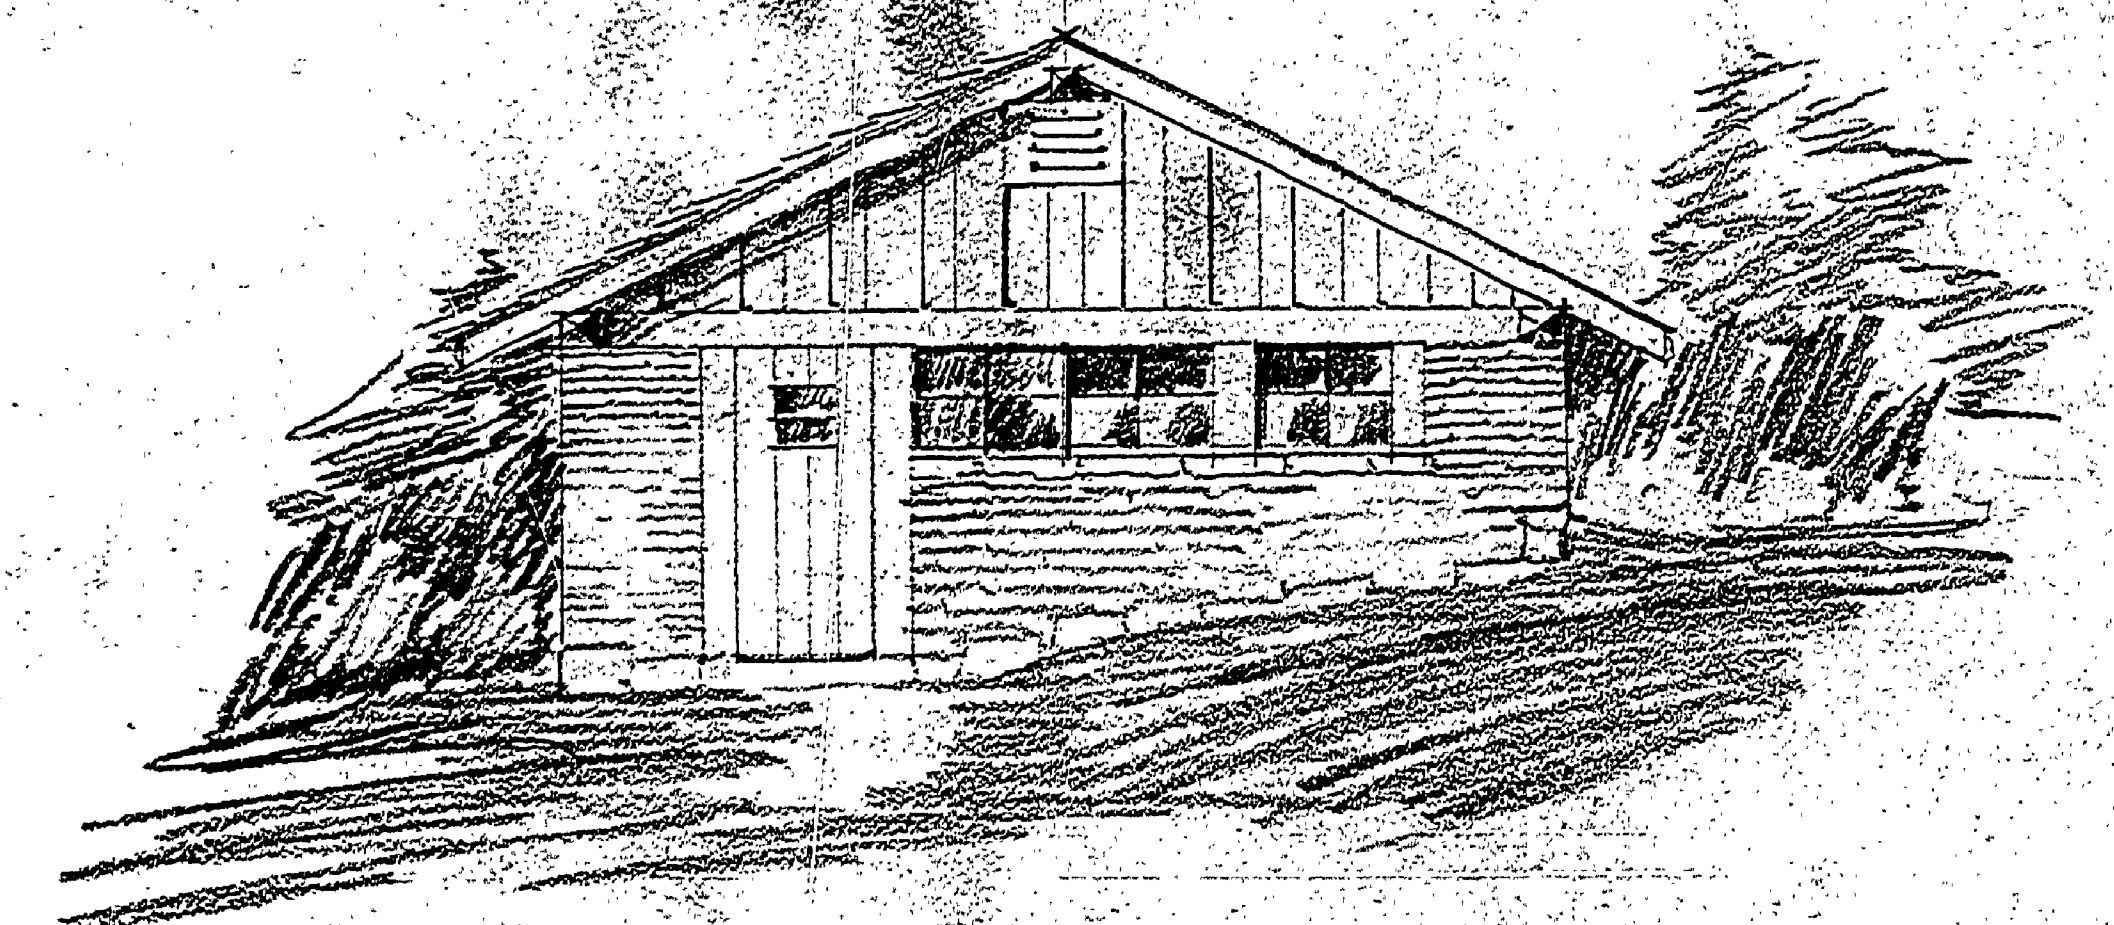

END ELEVATION



plot plan
scale 1" = 50'



plot plan
scale 1" = 50'

PROPOSED TOILET BUILDING
for
ORCHARD BEACH STATE PARK
HUNTER, MICHIGAN
P. BLICK proposed
Emmet Hartland Architect
Lansing, Mich.