




FRONT ELEVATION

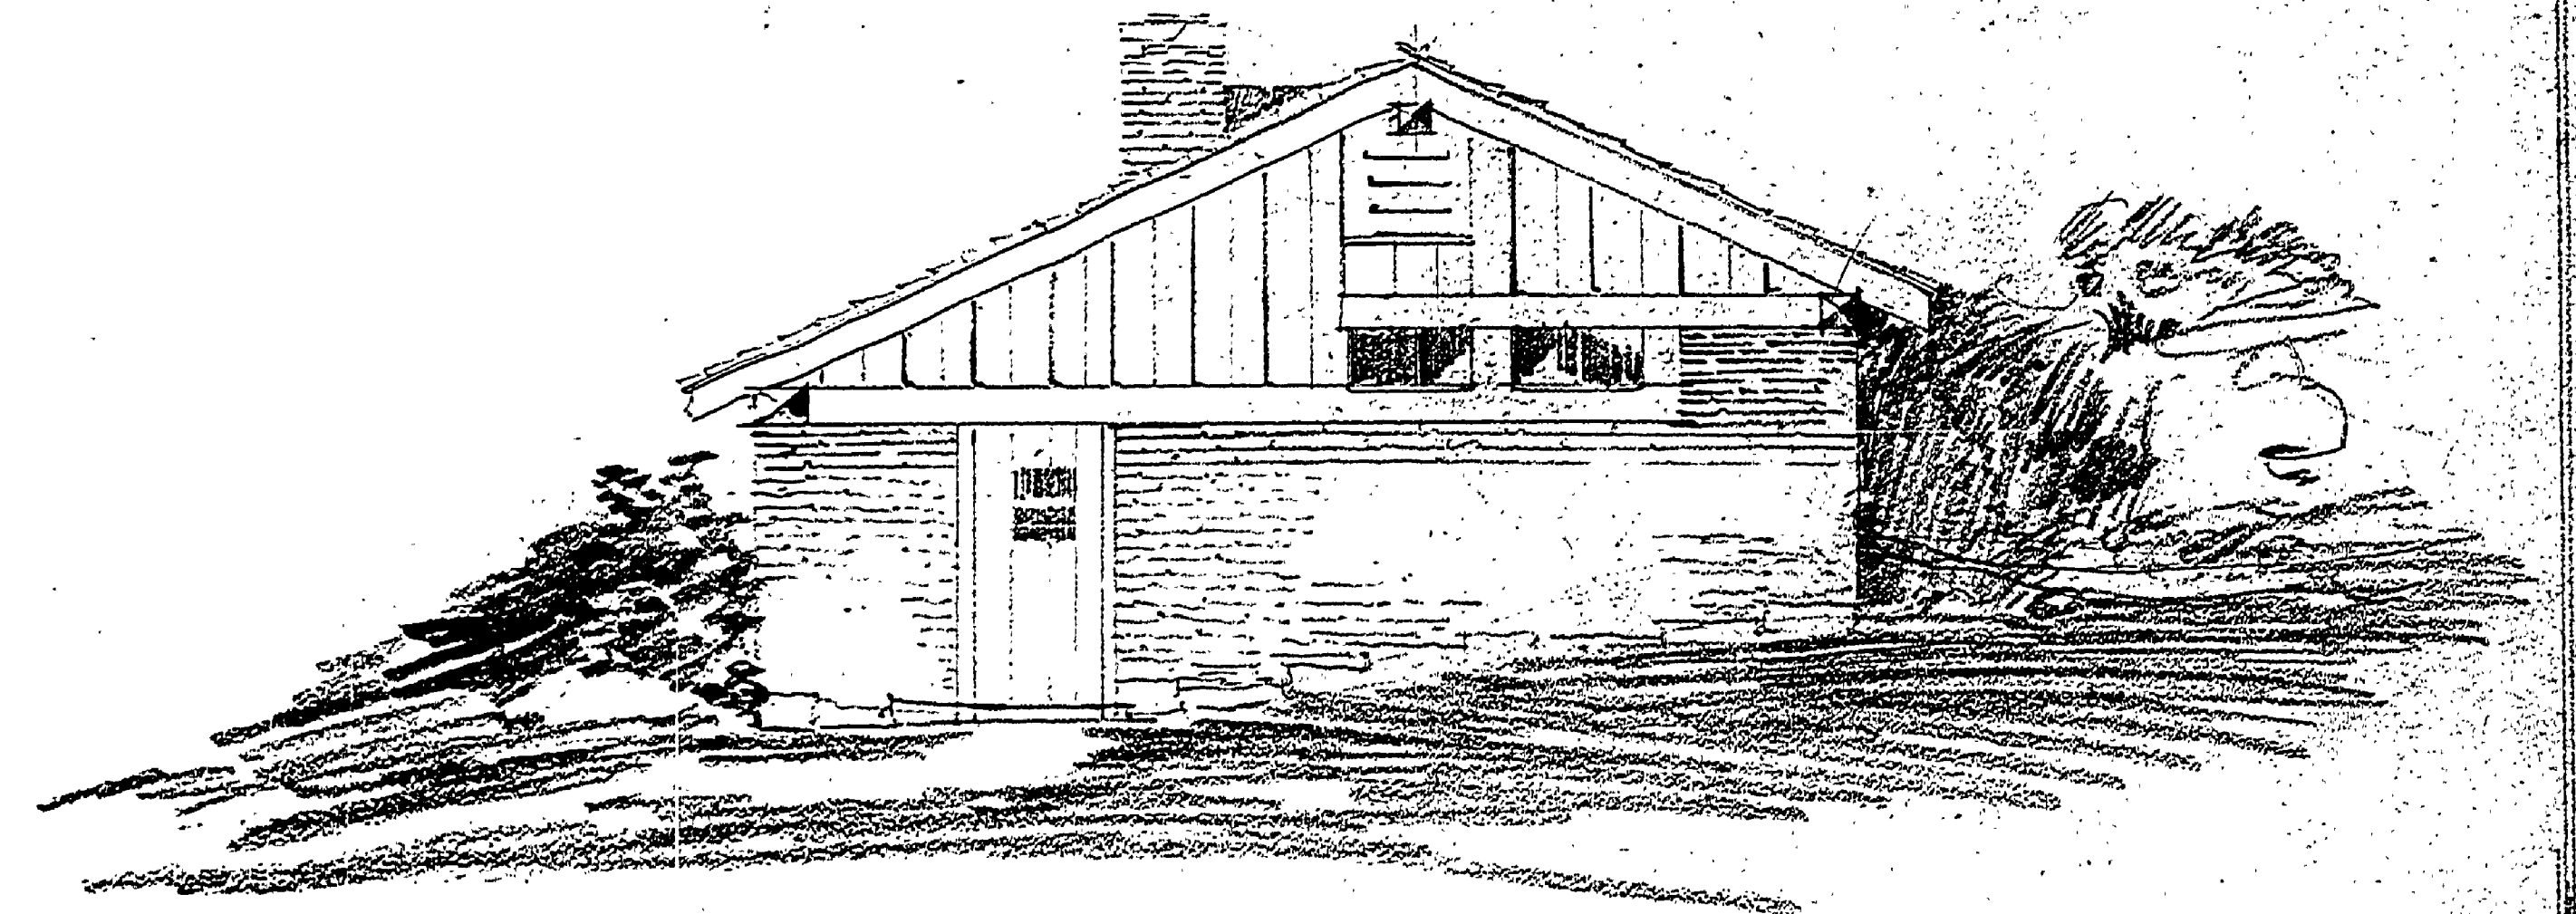

END ELEVATION

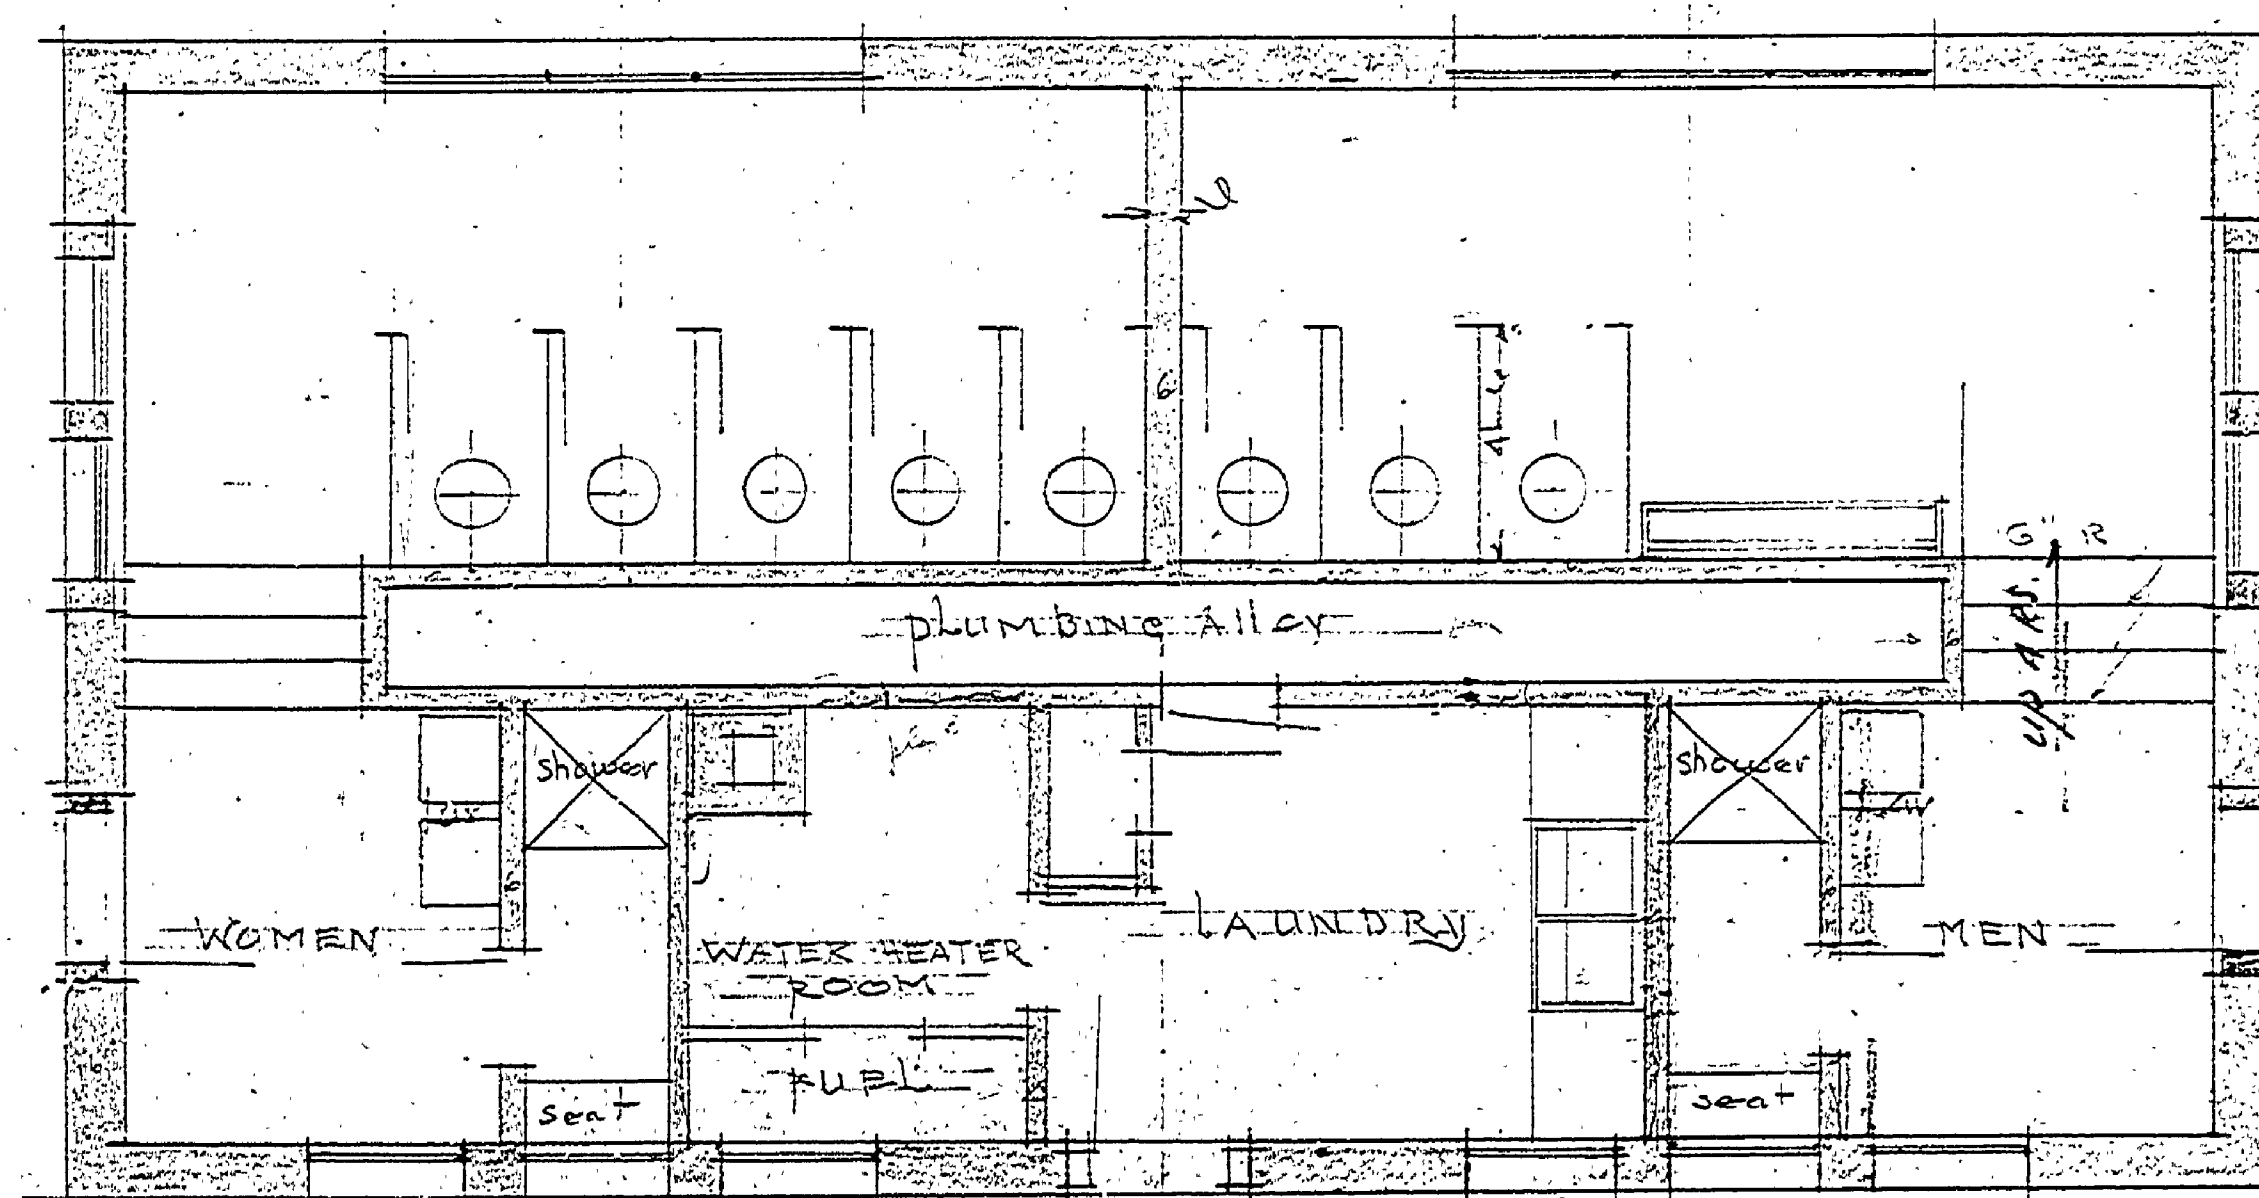

FLOOR PLAN
scale 1/8" = 1'-0"

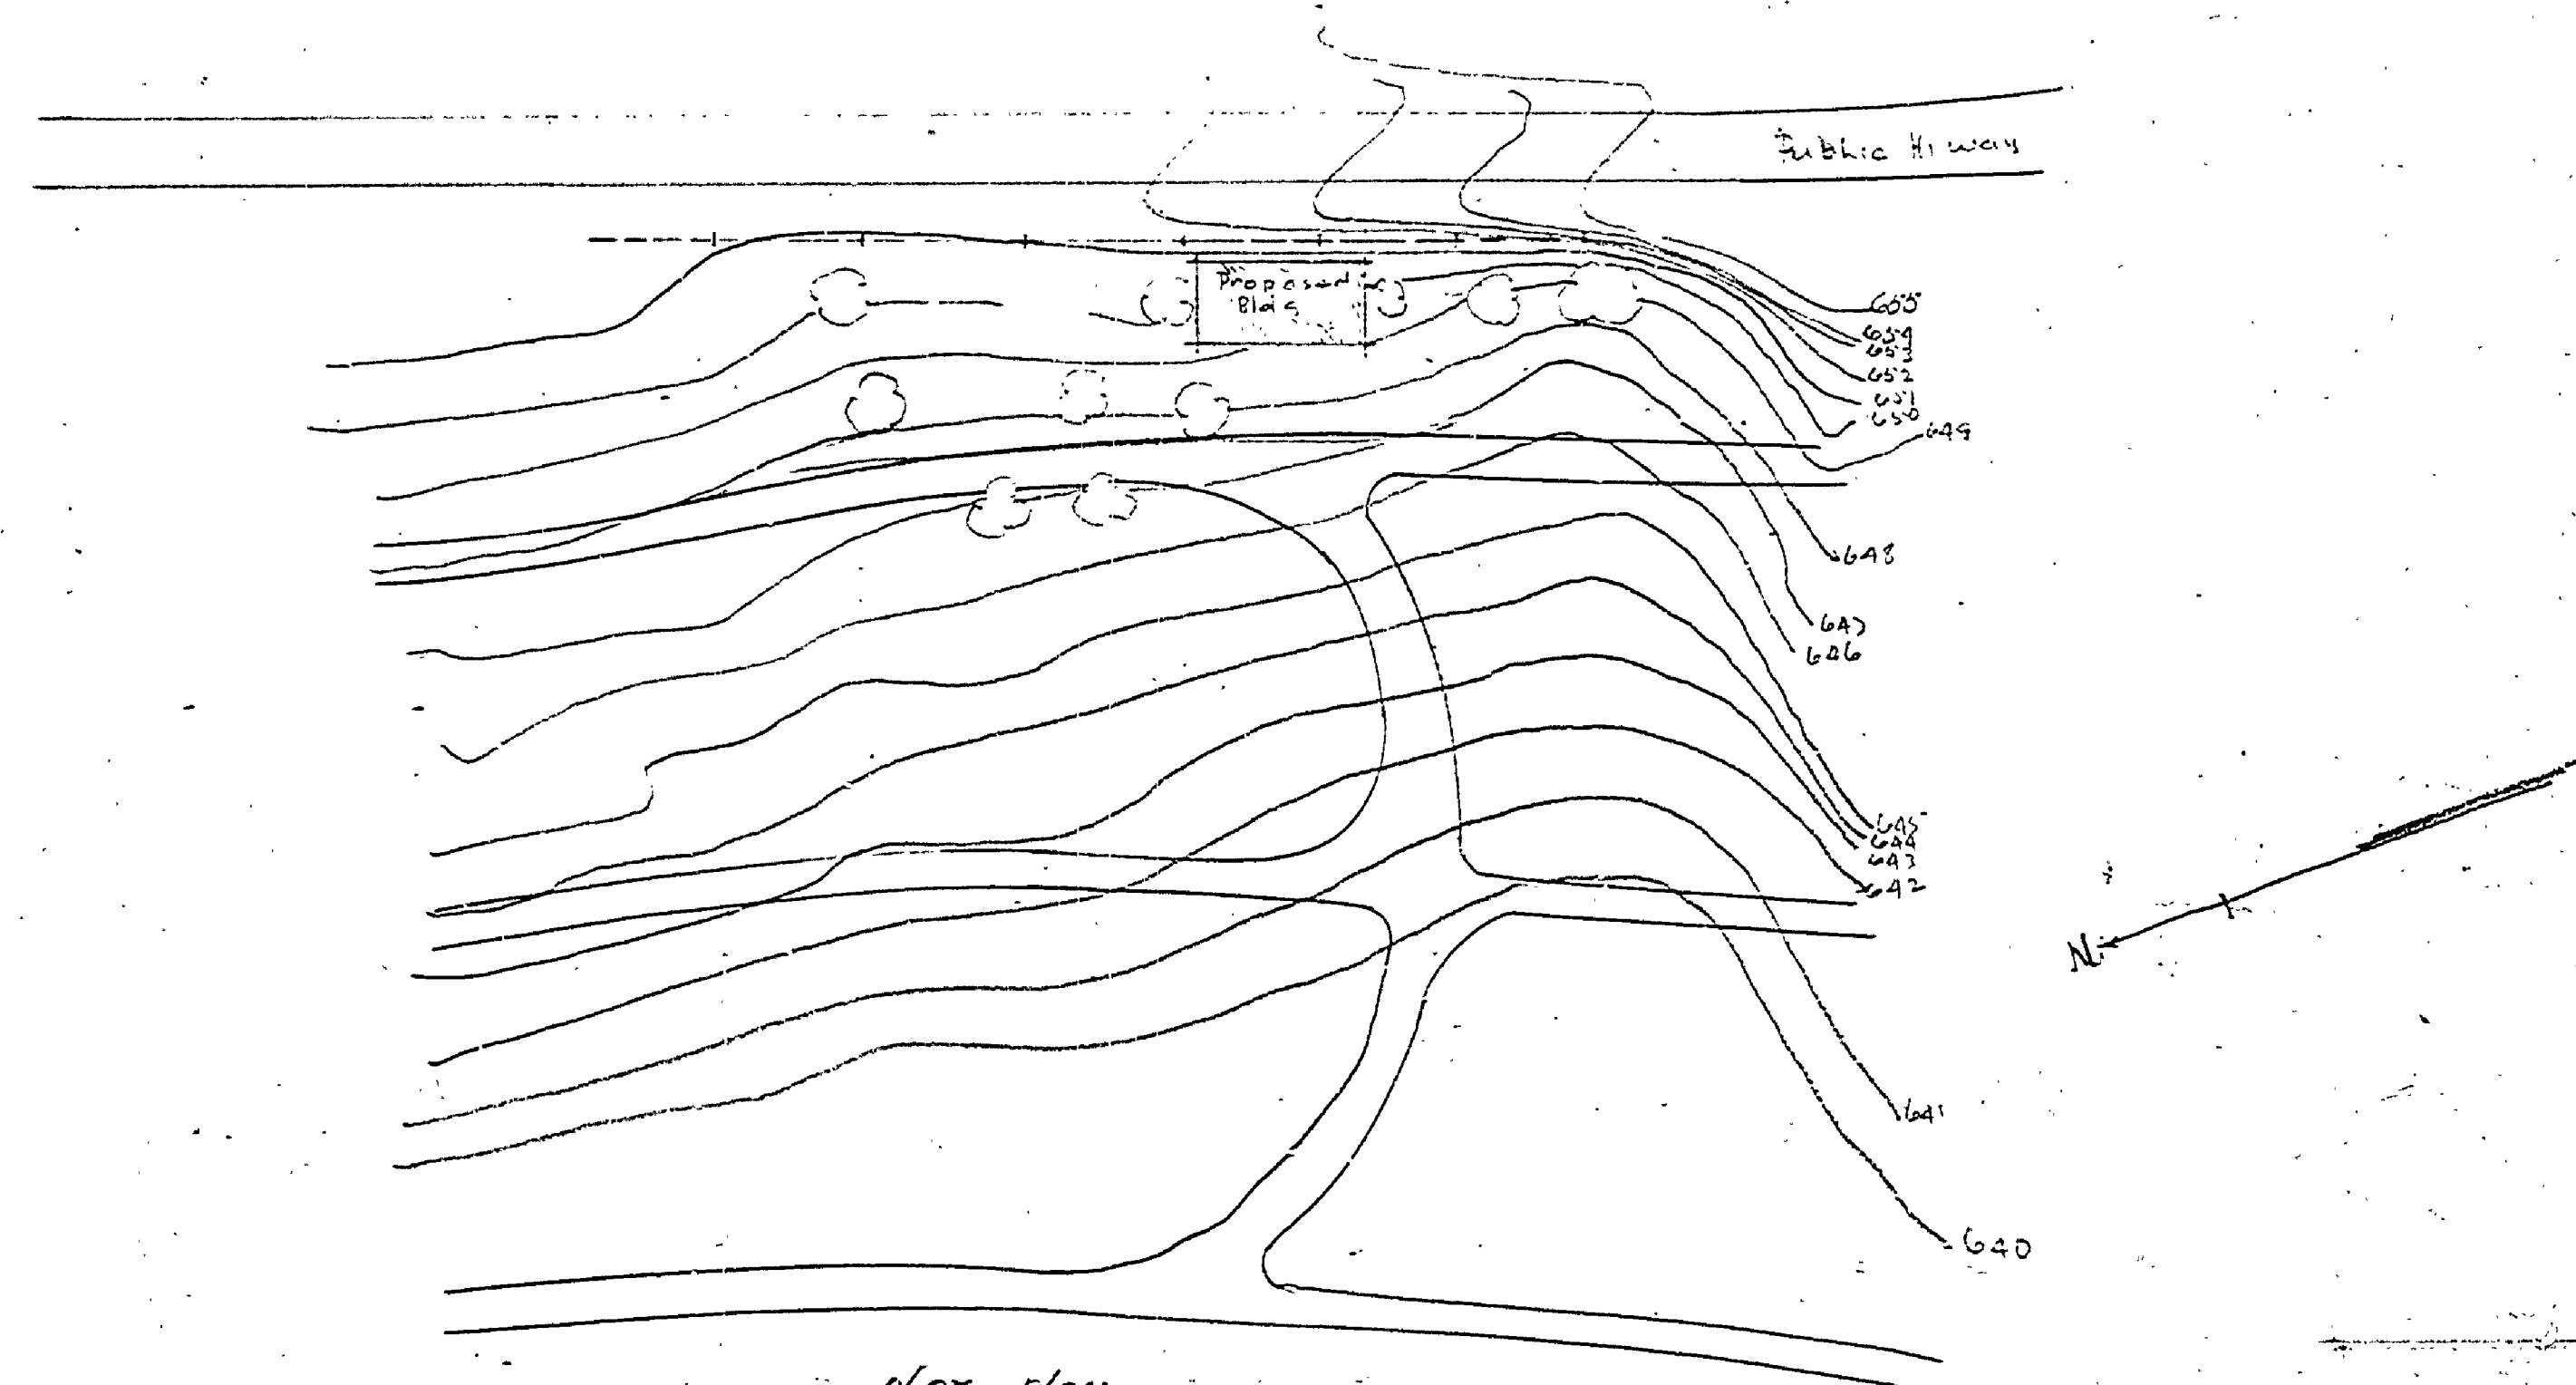

Plot Plan
1/8" = 1'-0"

PROPOSED LAUNDRY & TOILET BLDG.
for
ORCHARD BEACH STATE PARK
MARISTEE MICH
Gerrit Harlow Architect
Lansing Mich.