




WEST ELEVATION
SCALE 1/4" = 1'-0"

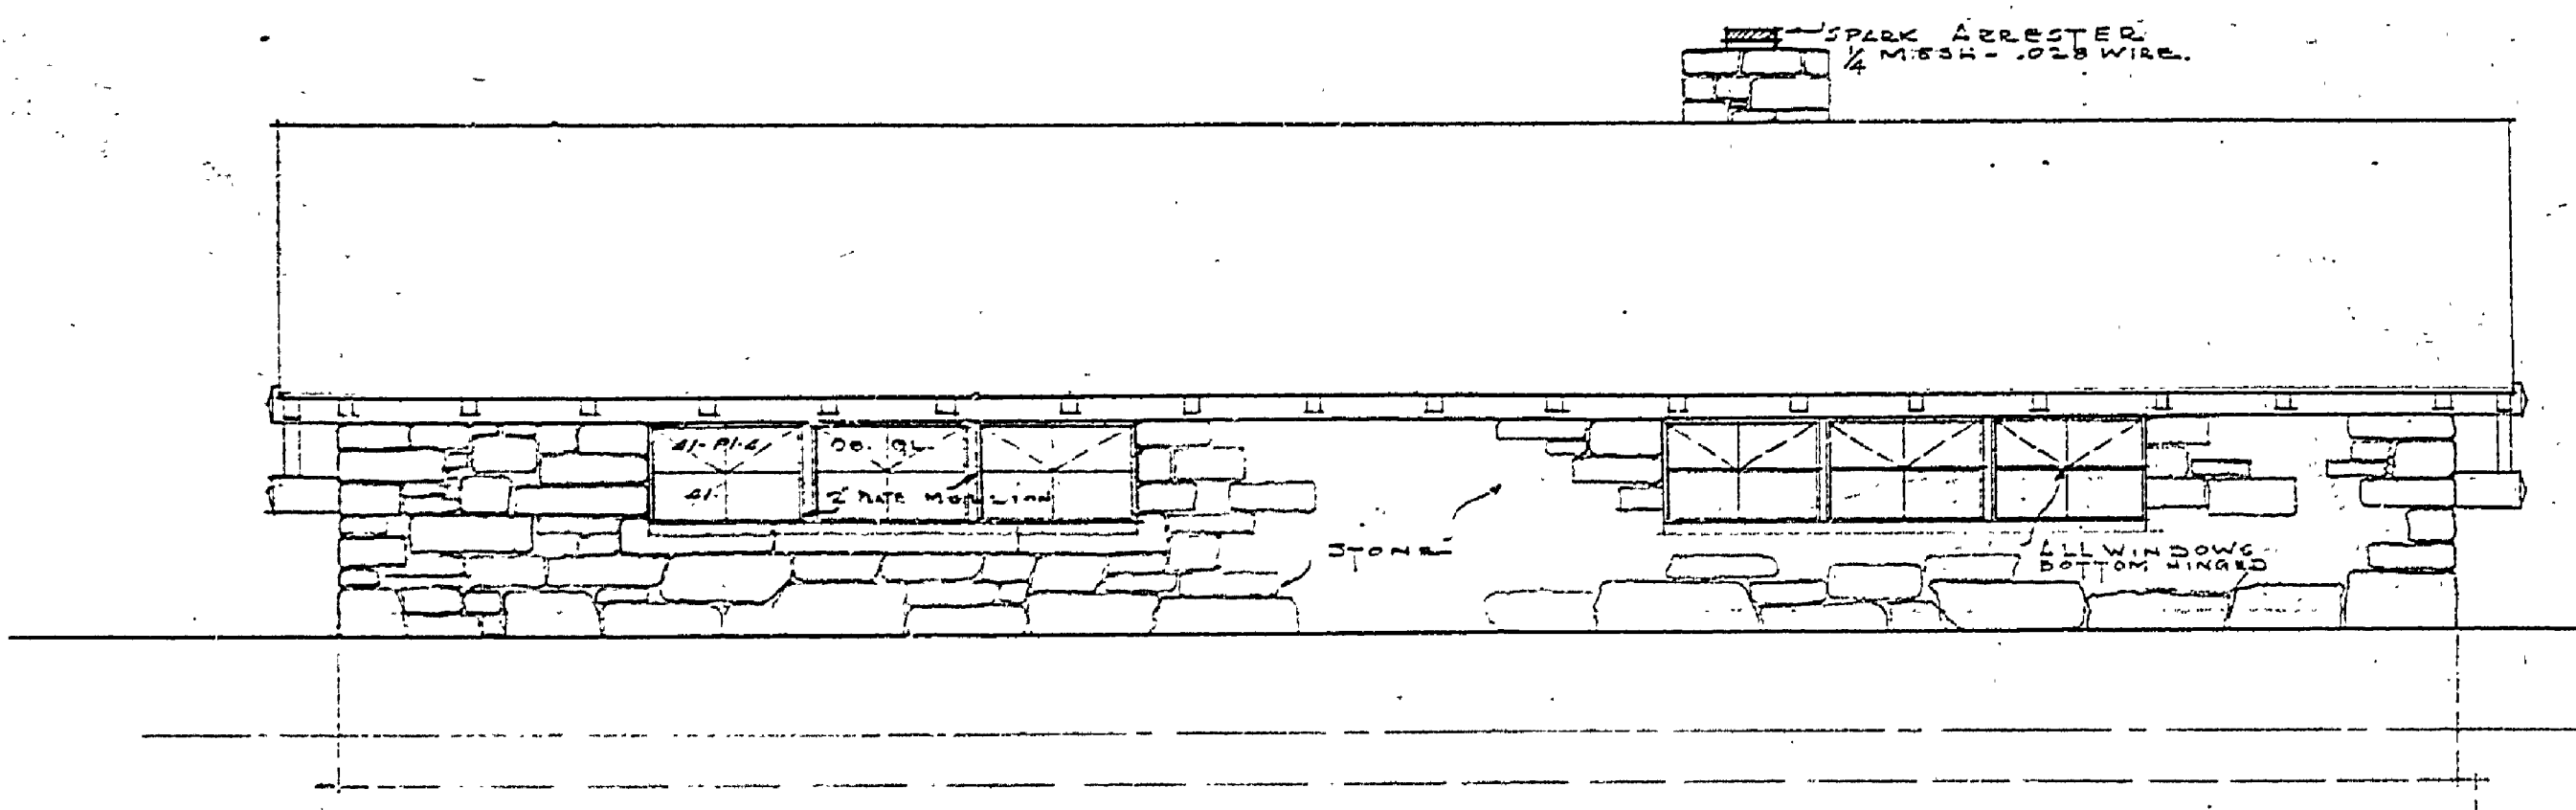


EAST ELEVATION
SCALE 1/4" = 1'-0"

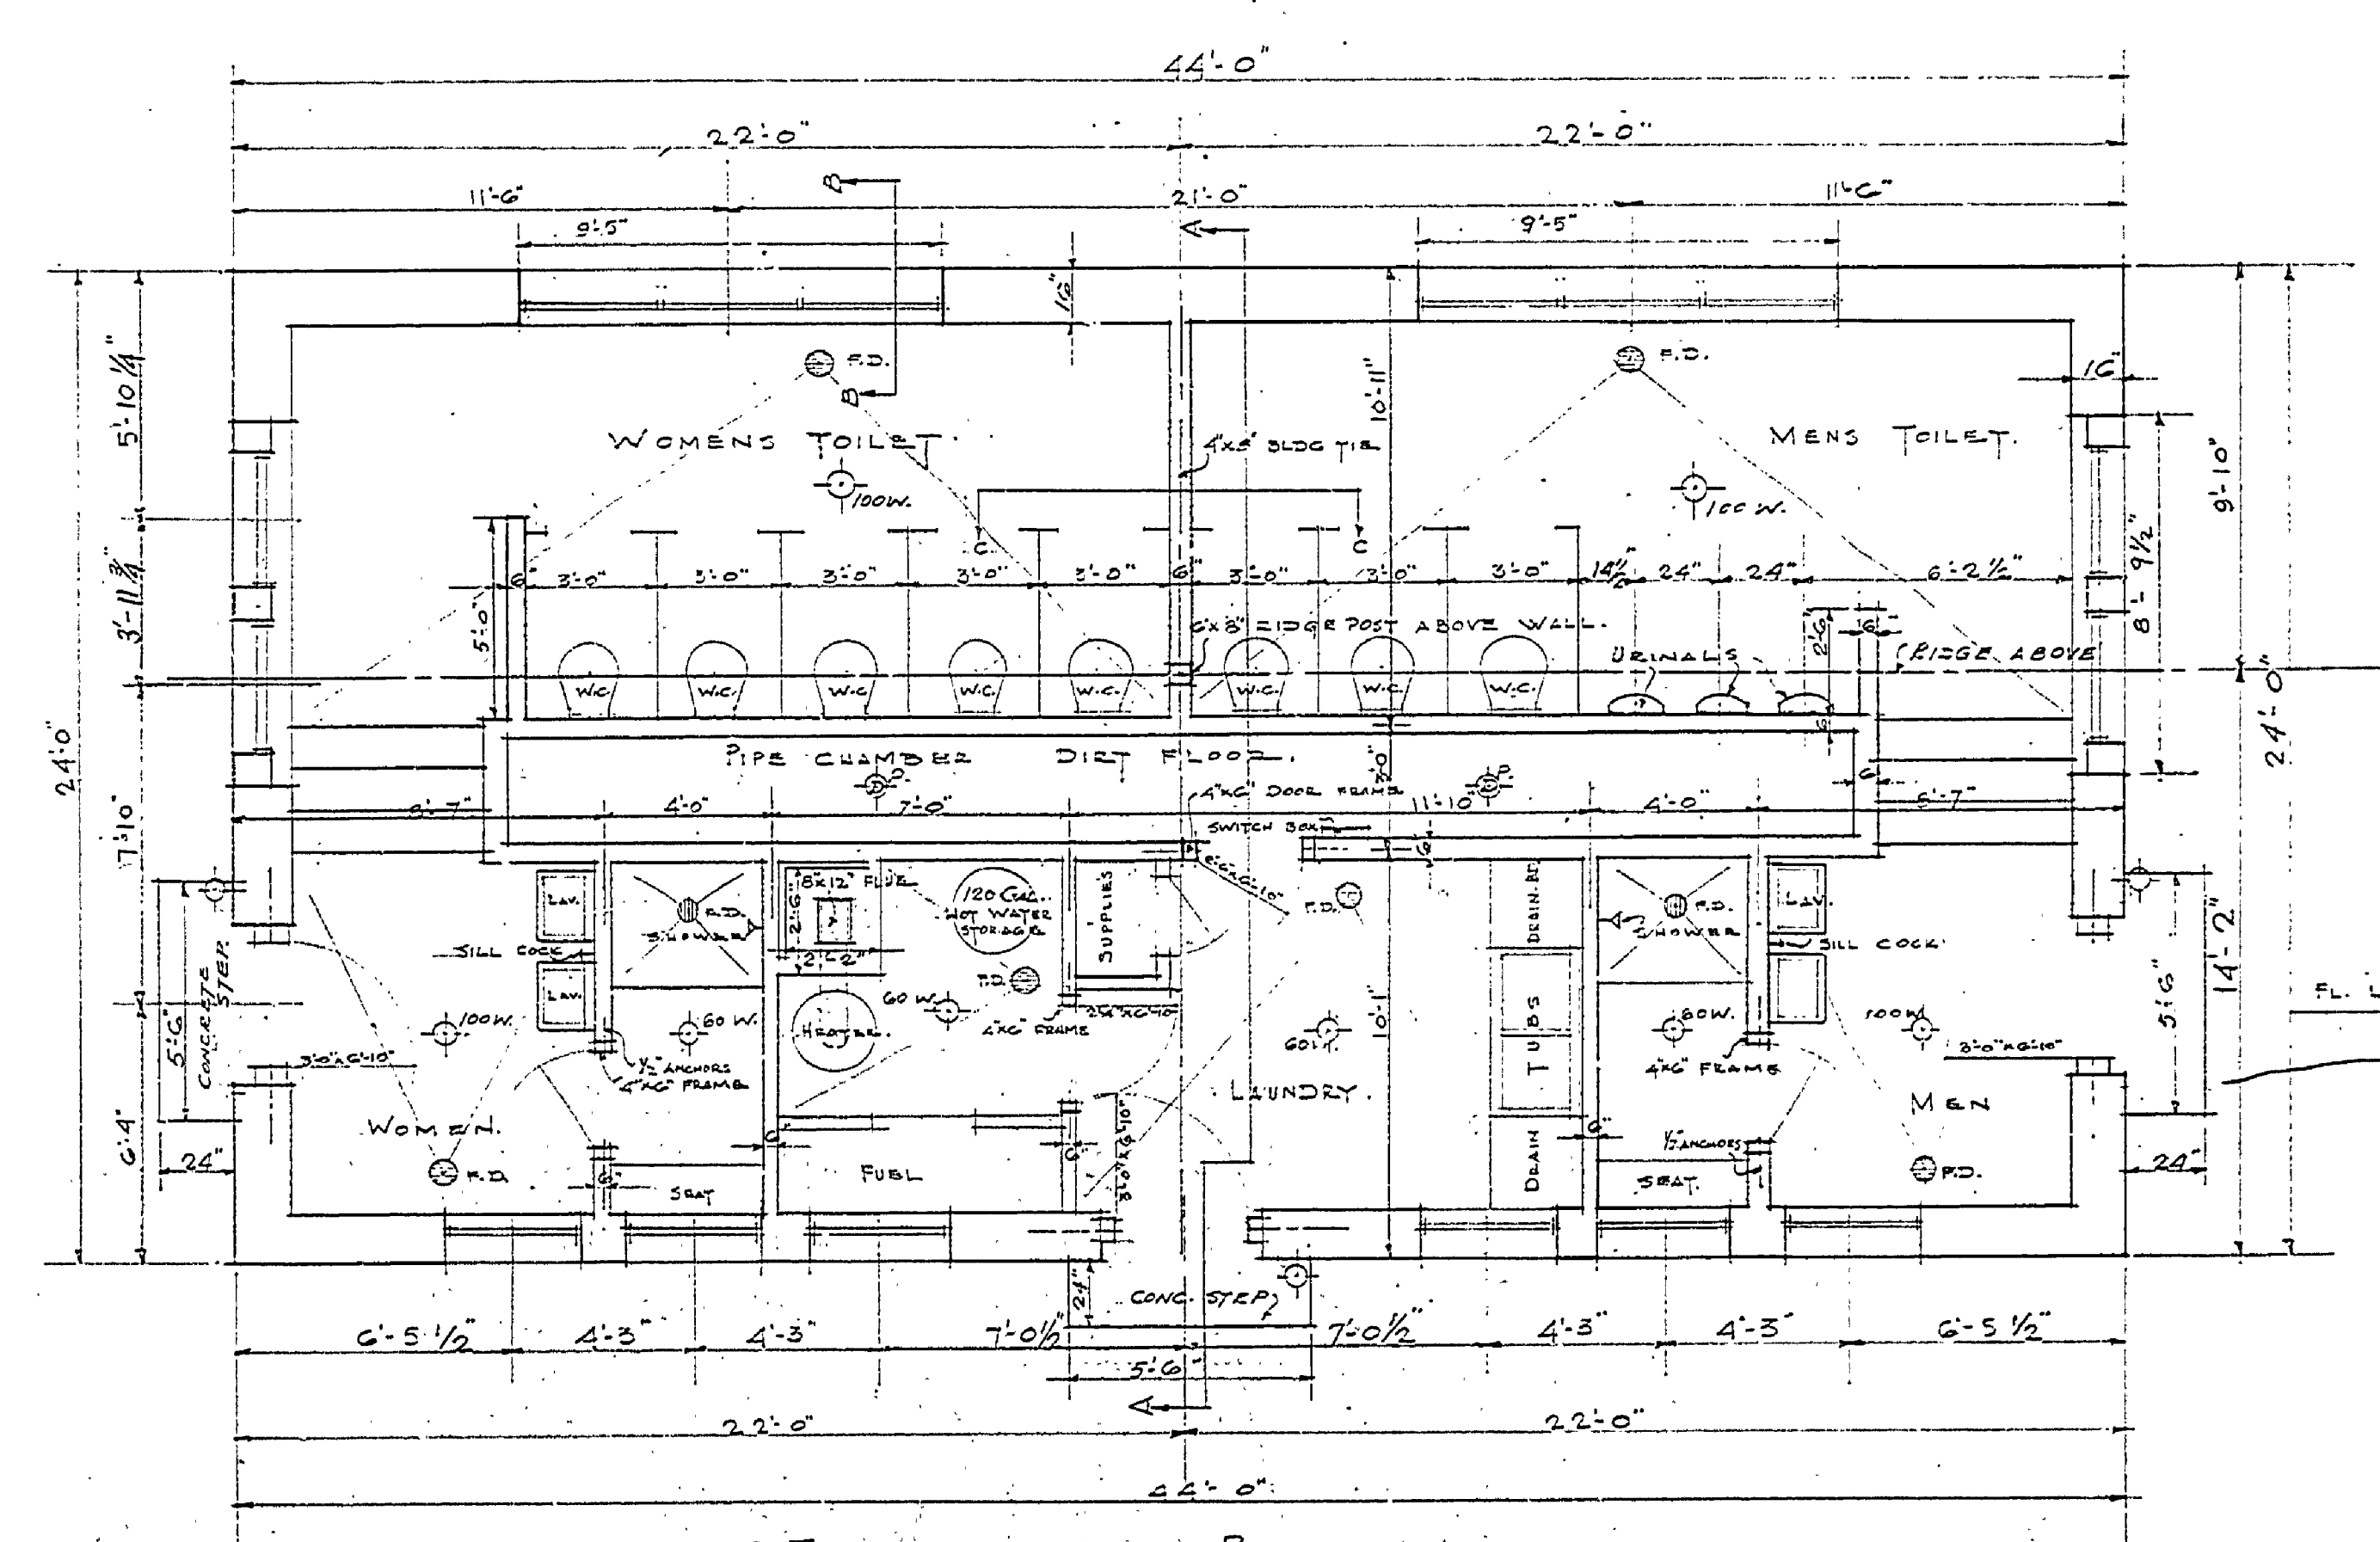


FLOOR PLAN
SCALE 1/4" = 1'-0"

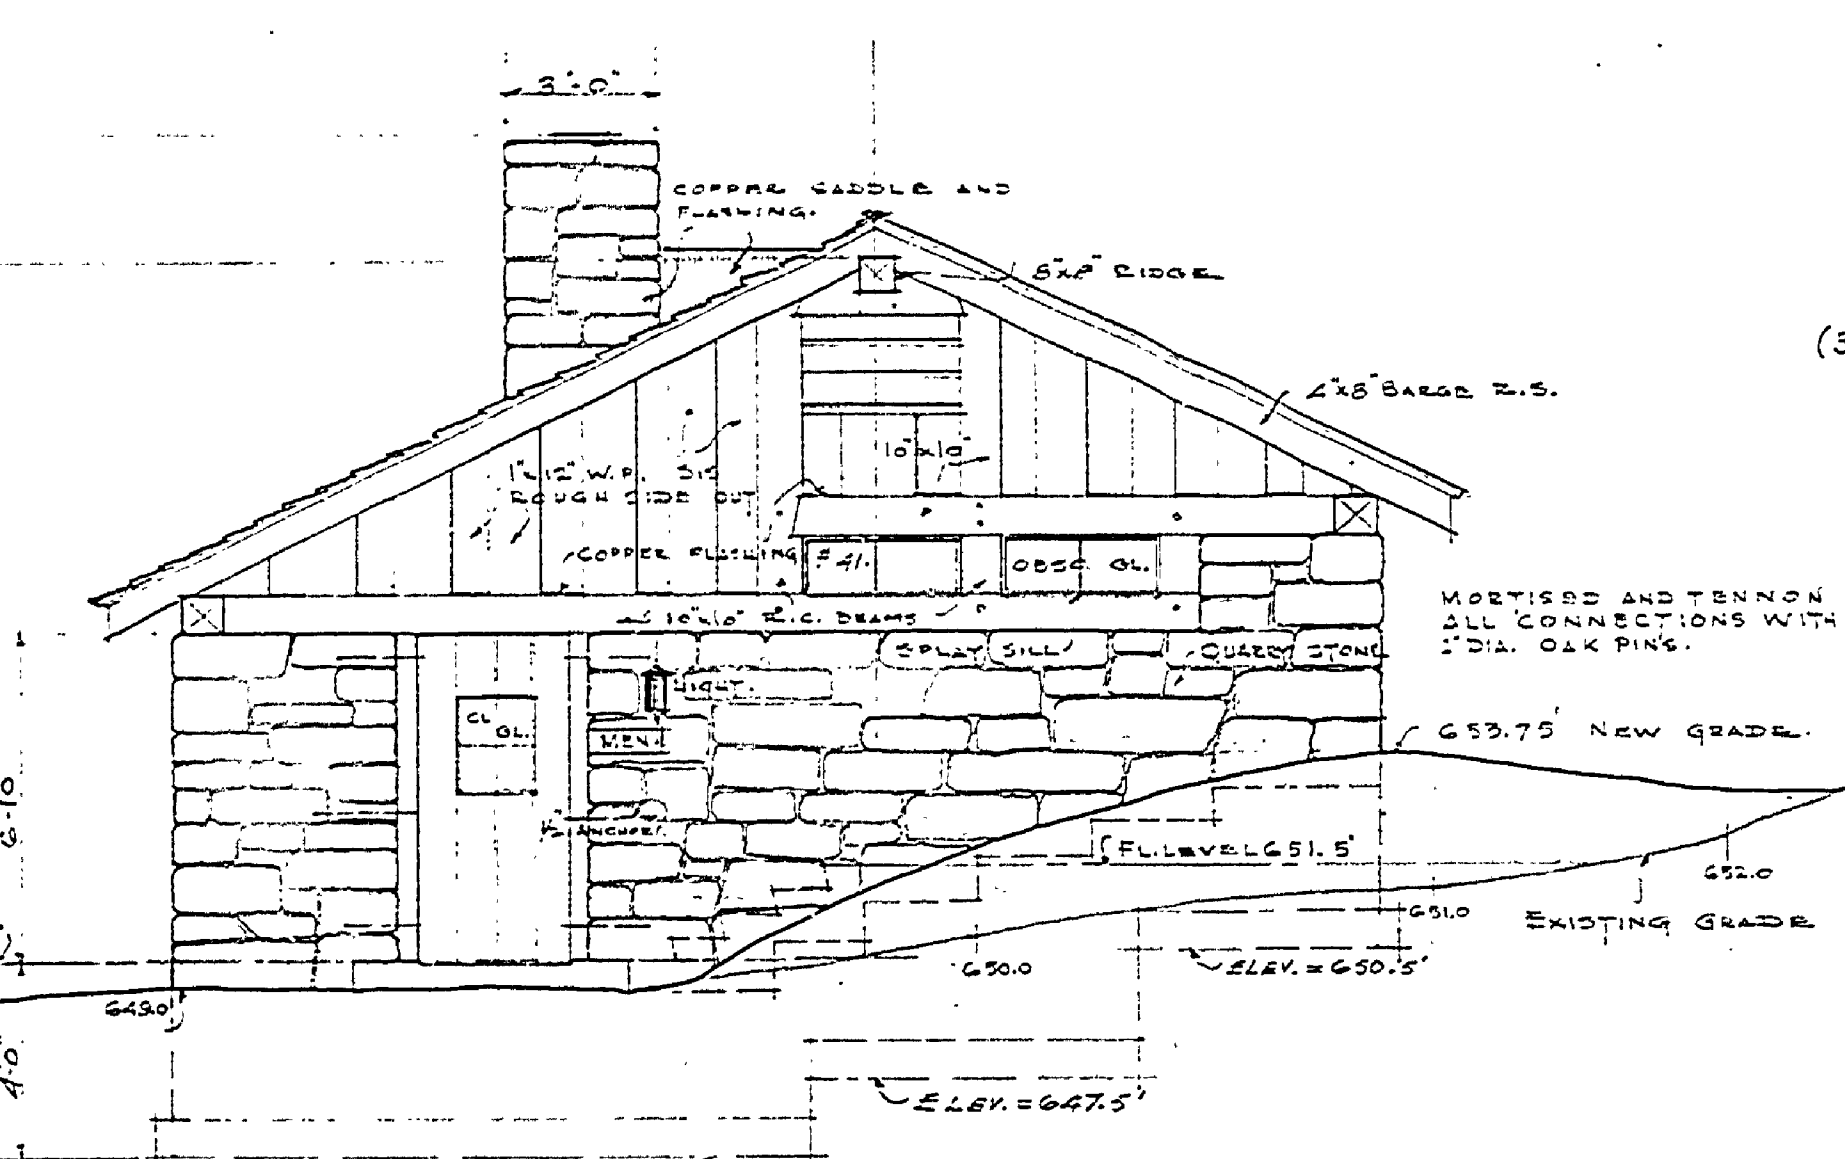


SOUTH ELEVATION
SCALE 1/4" = 1'-0"

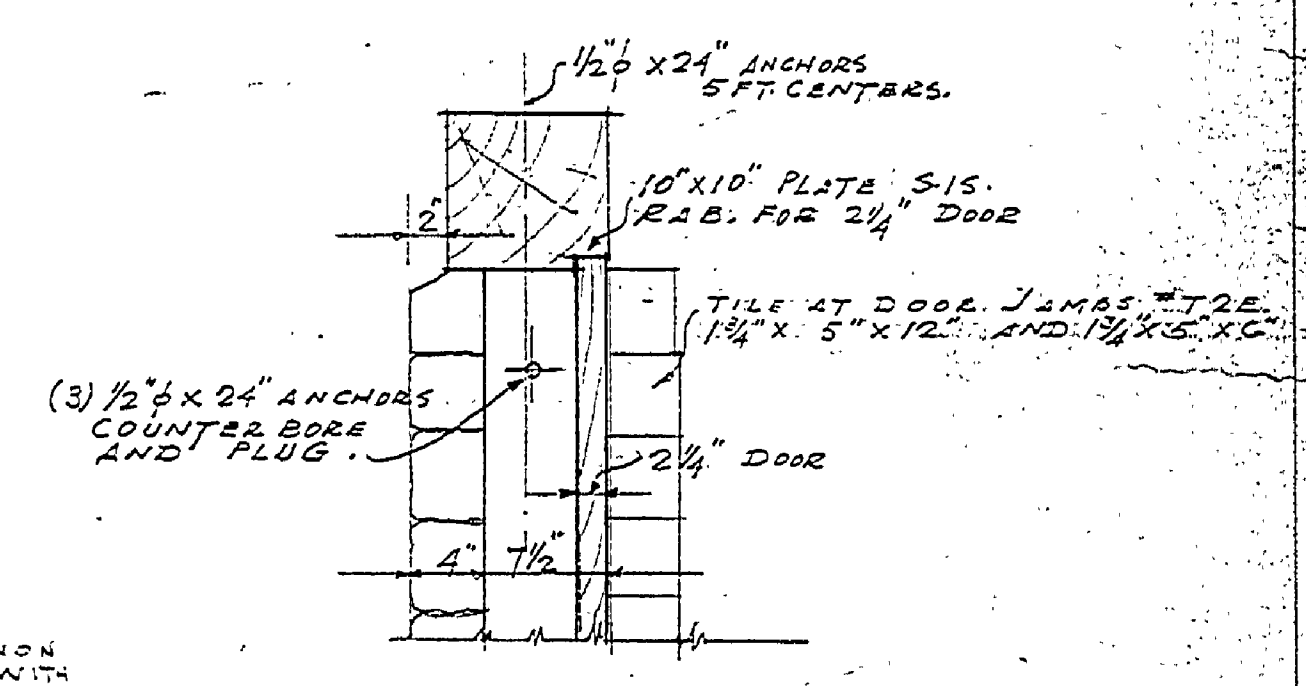

DETAIL AT DOOR HEAD
SCALE 1/2" = 1'-0"

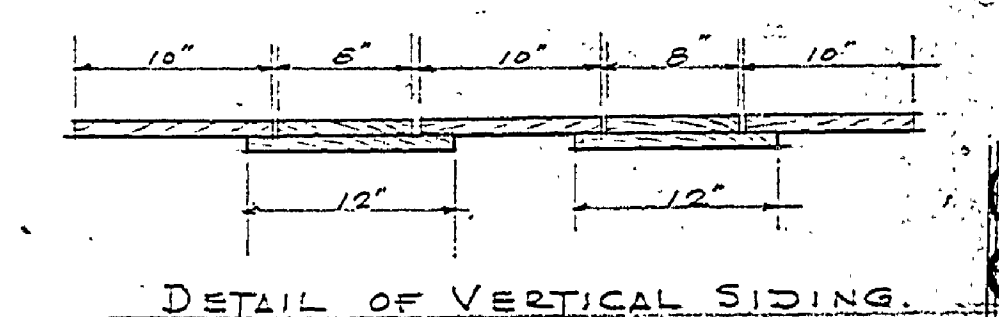

DETAIL OF VERTICAL SIDING
SCALE 1/2" = 1'-0"

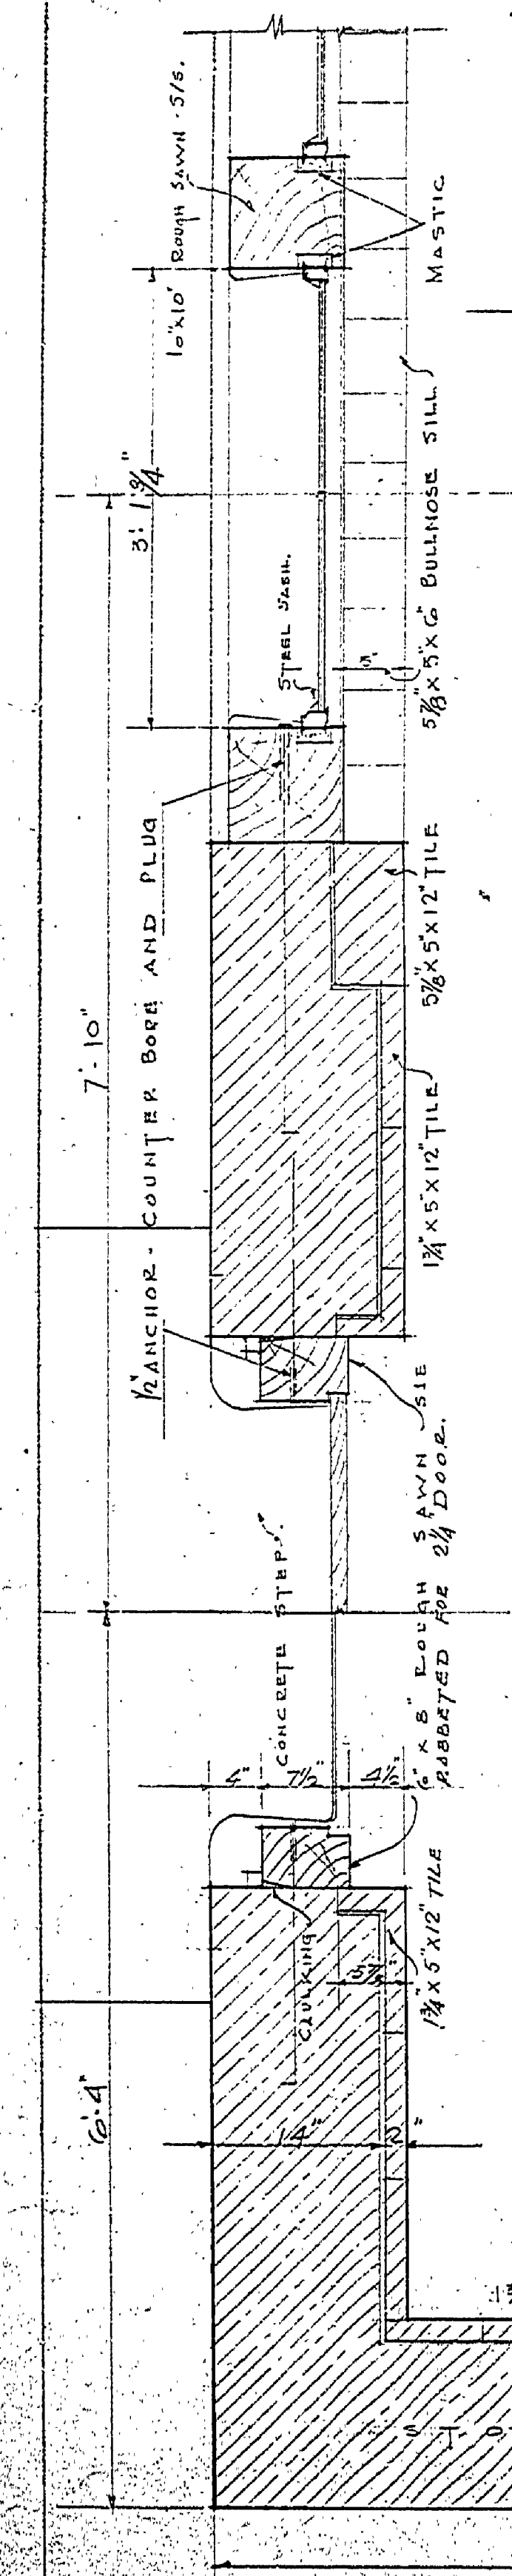

INSURANCE NO 3

MICHIGAN DEPT. OF CONSERVATION
UNITED STATE
DEPARTMENT OF THE INTERIOR
NATIONAL PARK SERVICE
COOPERATING

DRAWN BY	LAUNDRY AND TOILET BLDG.	PLAN NO.
DESIGNED BY	ORCHARD BEACH PARK	790
CHECKED BY	MANISTEE MICHIGAN	133
PREPARED BY		137
APPROVED BY	CHEF OF PARKS DIVISION	DATE
APPROVED	INSPECTOR	DATE
APPROVED		DATE