



COMBINATION LOG & CONCRETE BARRIER

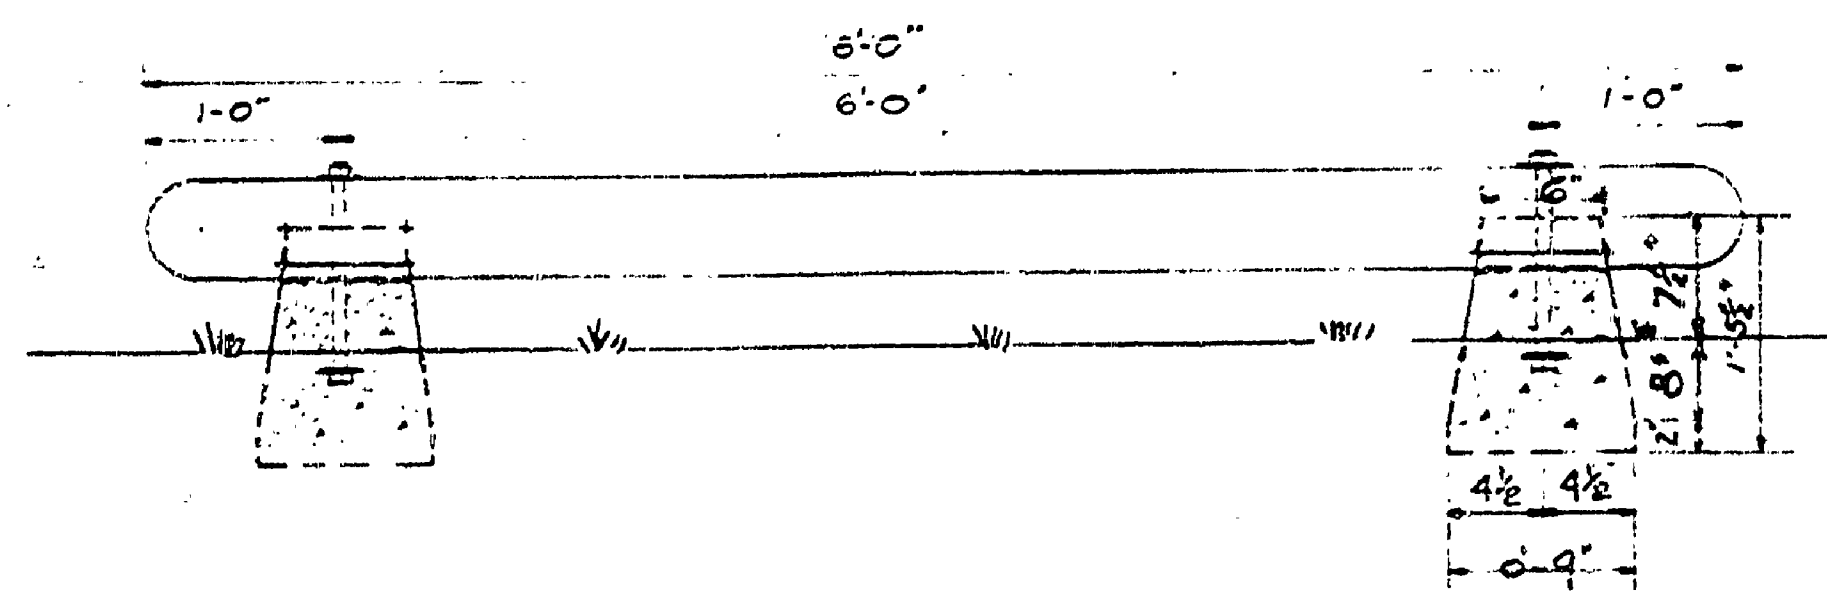

FRONT ELEVATION  
SCALE - 1" = 1'-0"

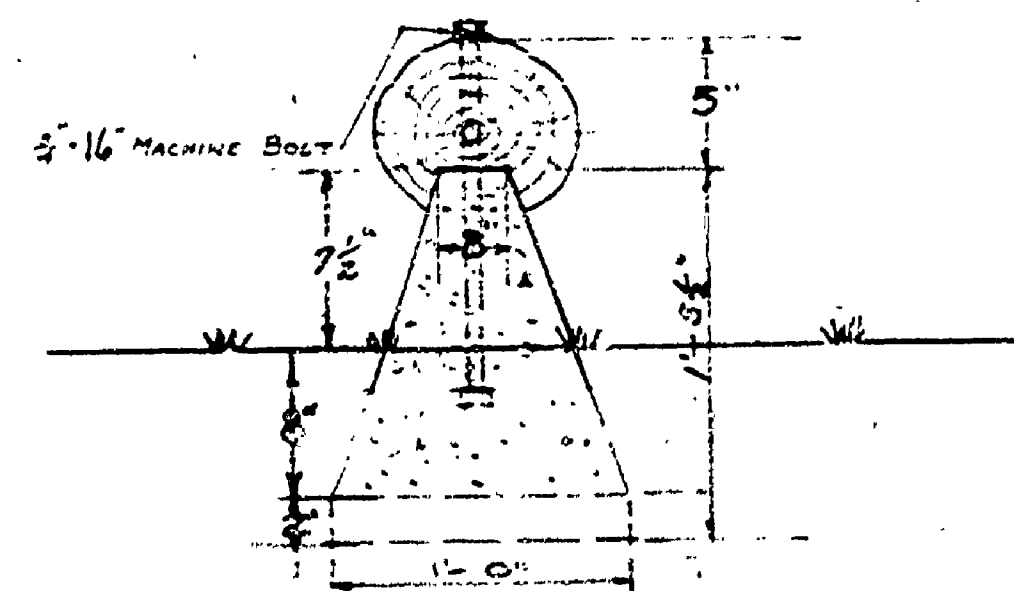

END SECTION  
SCALE - 1/2" = 1'-0"

MICHIGAN DEPARTMENT OF CONSERVATION IN COOPERATION WITH UNITED STATES DEPARTMENT OF THE INTERIOR NATIONAL PARK SERVICE		
DESIGNED BY A. P. L. S. P. P.	ORCHARD BEACH STATE PARK MANISTEE - MICHIGAN	SCALE 1" = 100'
DRAWN BY J. H.	PUBLIC CAMP GROUND	DATE 4-15-39
CHECKED BY R.G.M.	GRAPHIC SCALE	
PREPARED AND APPROVED BY [Signature]	DATE 9/24/39	
APPROVED [Signature]		

L-103L-103