

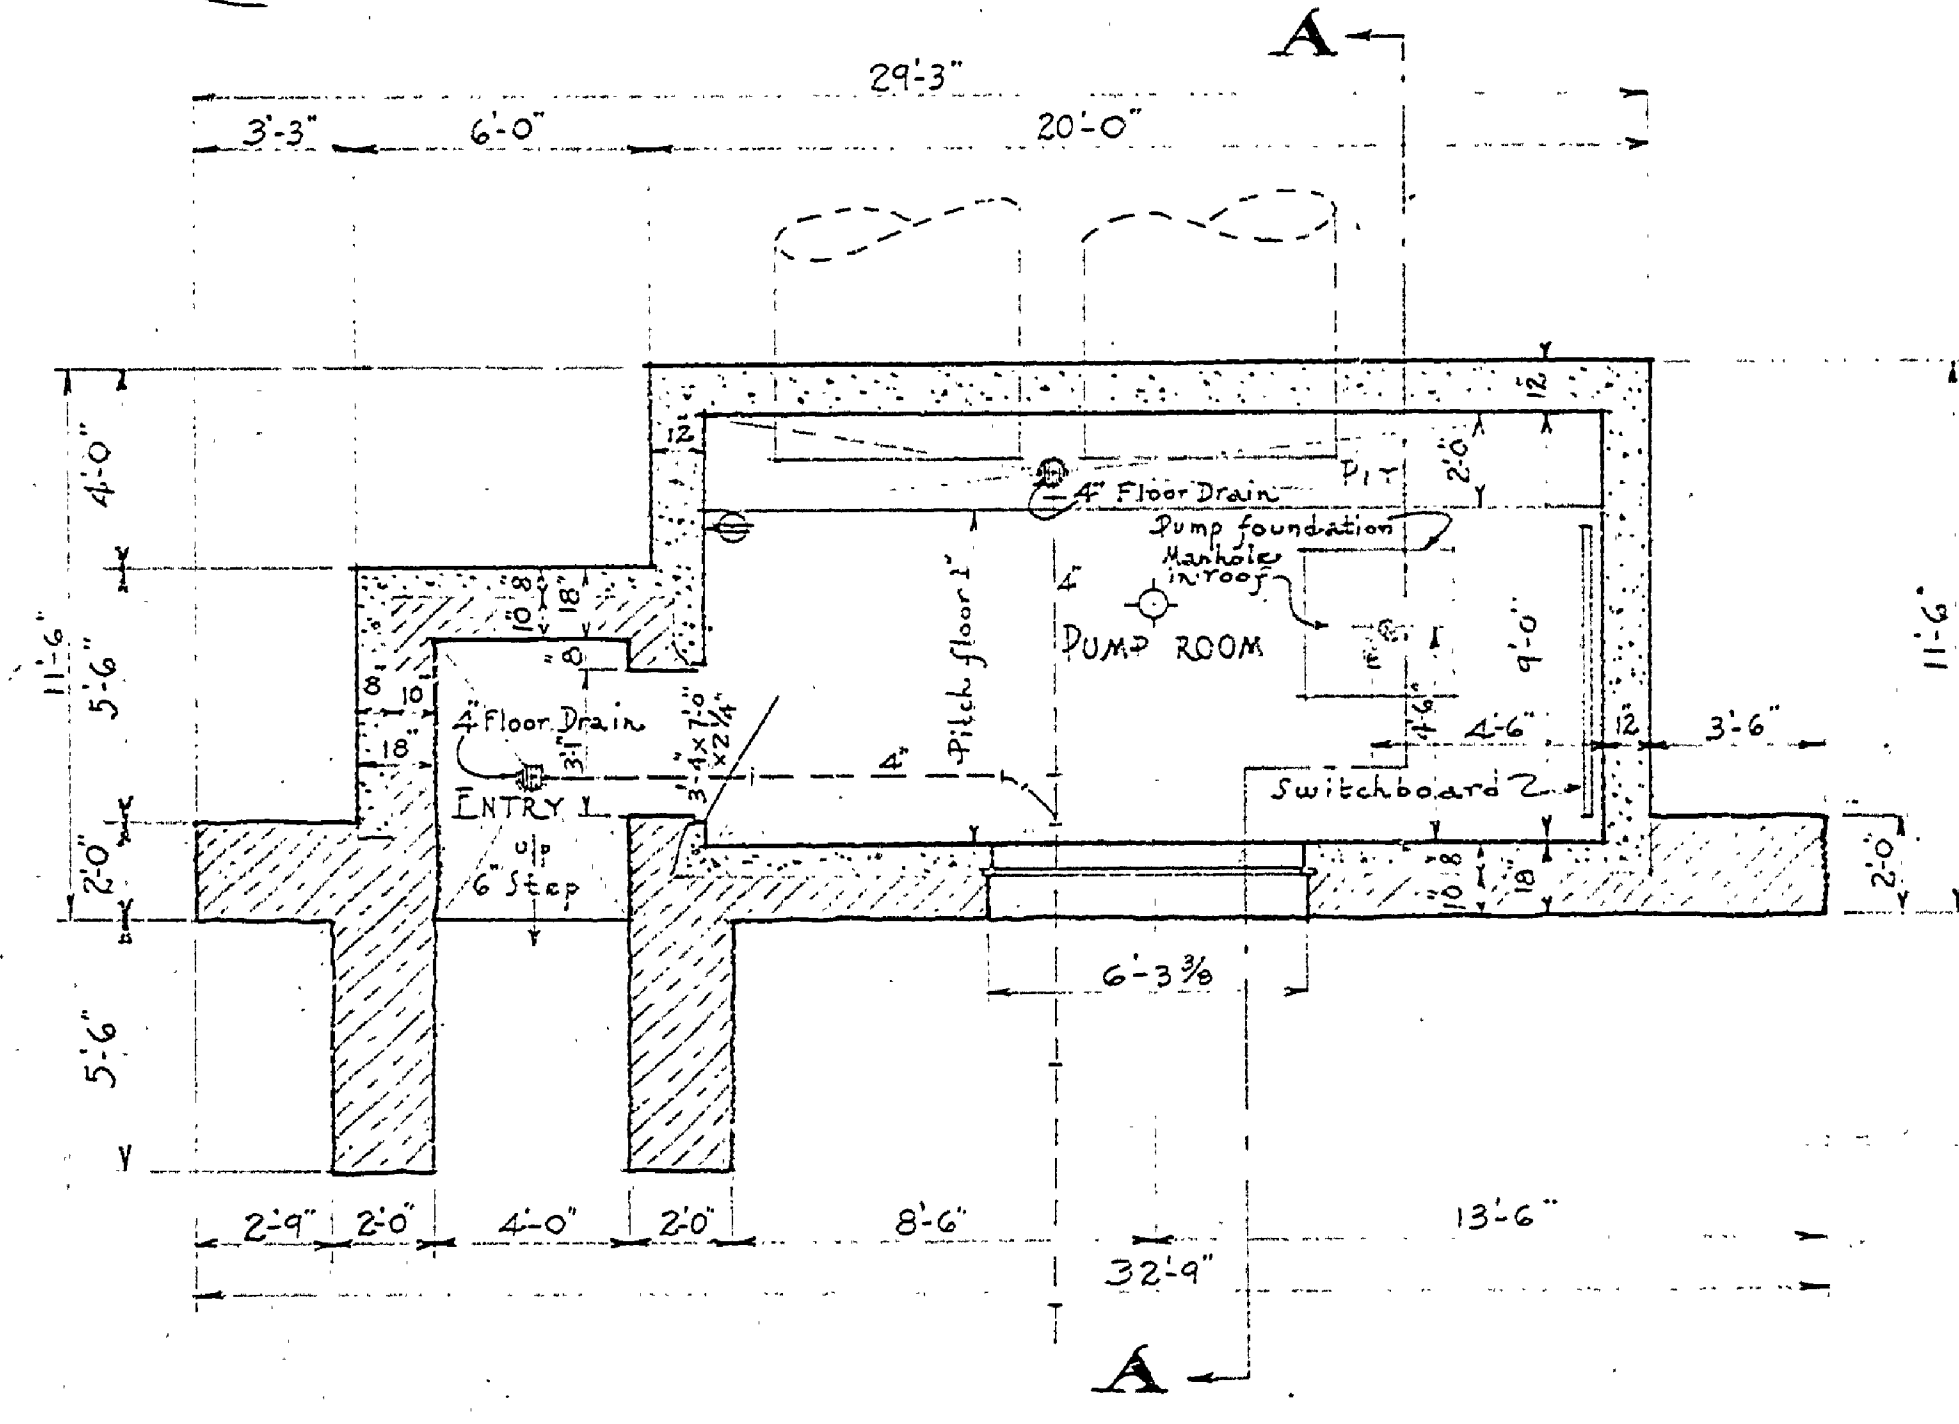



Plot Plan  
Scale: 3/4" = 50 FT.

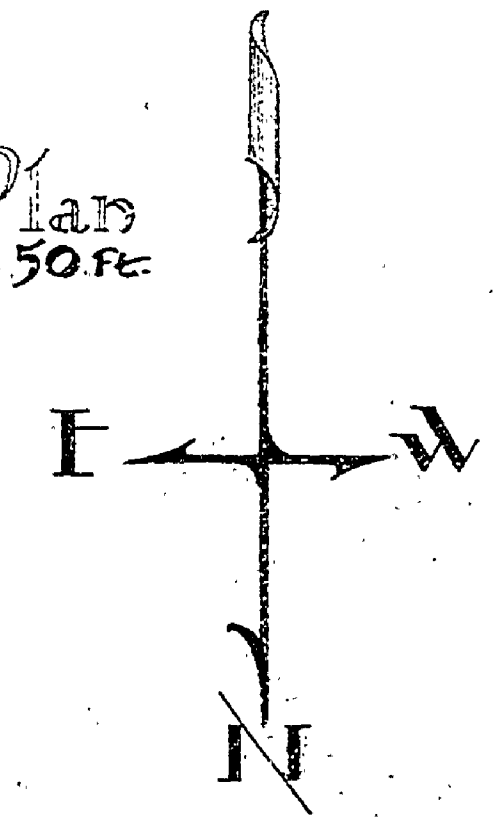


PLAN  
Scale: 1/4" = 1'-0"

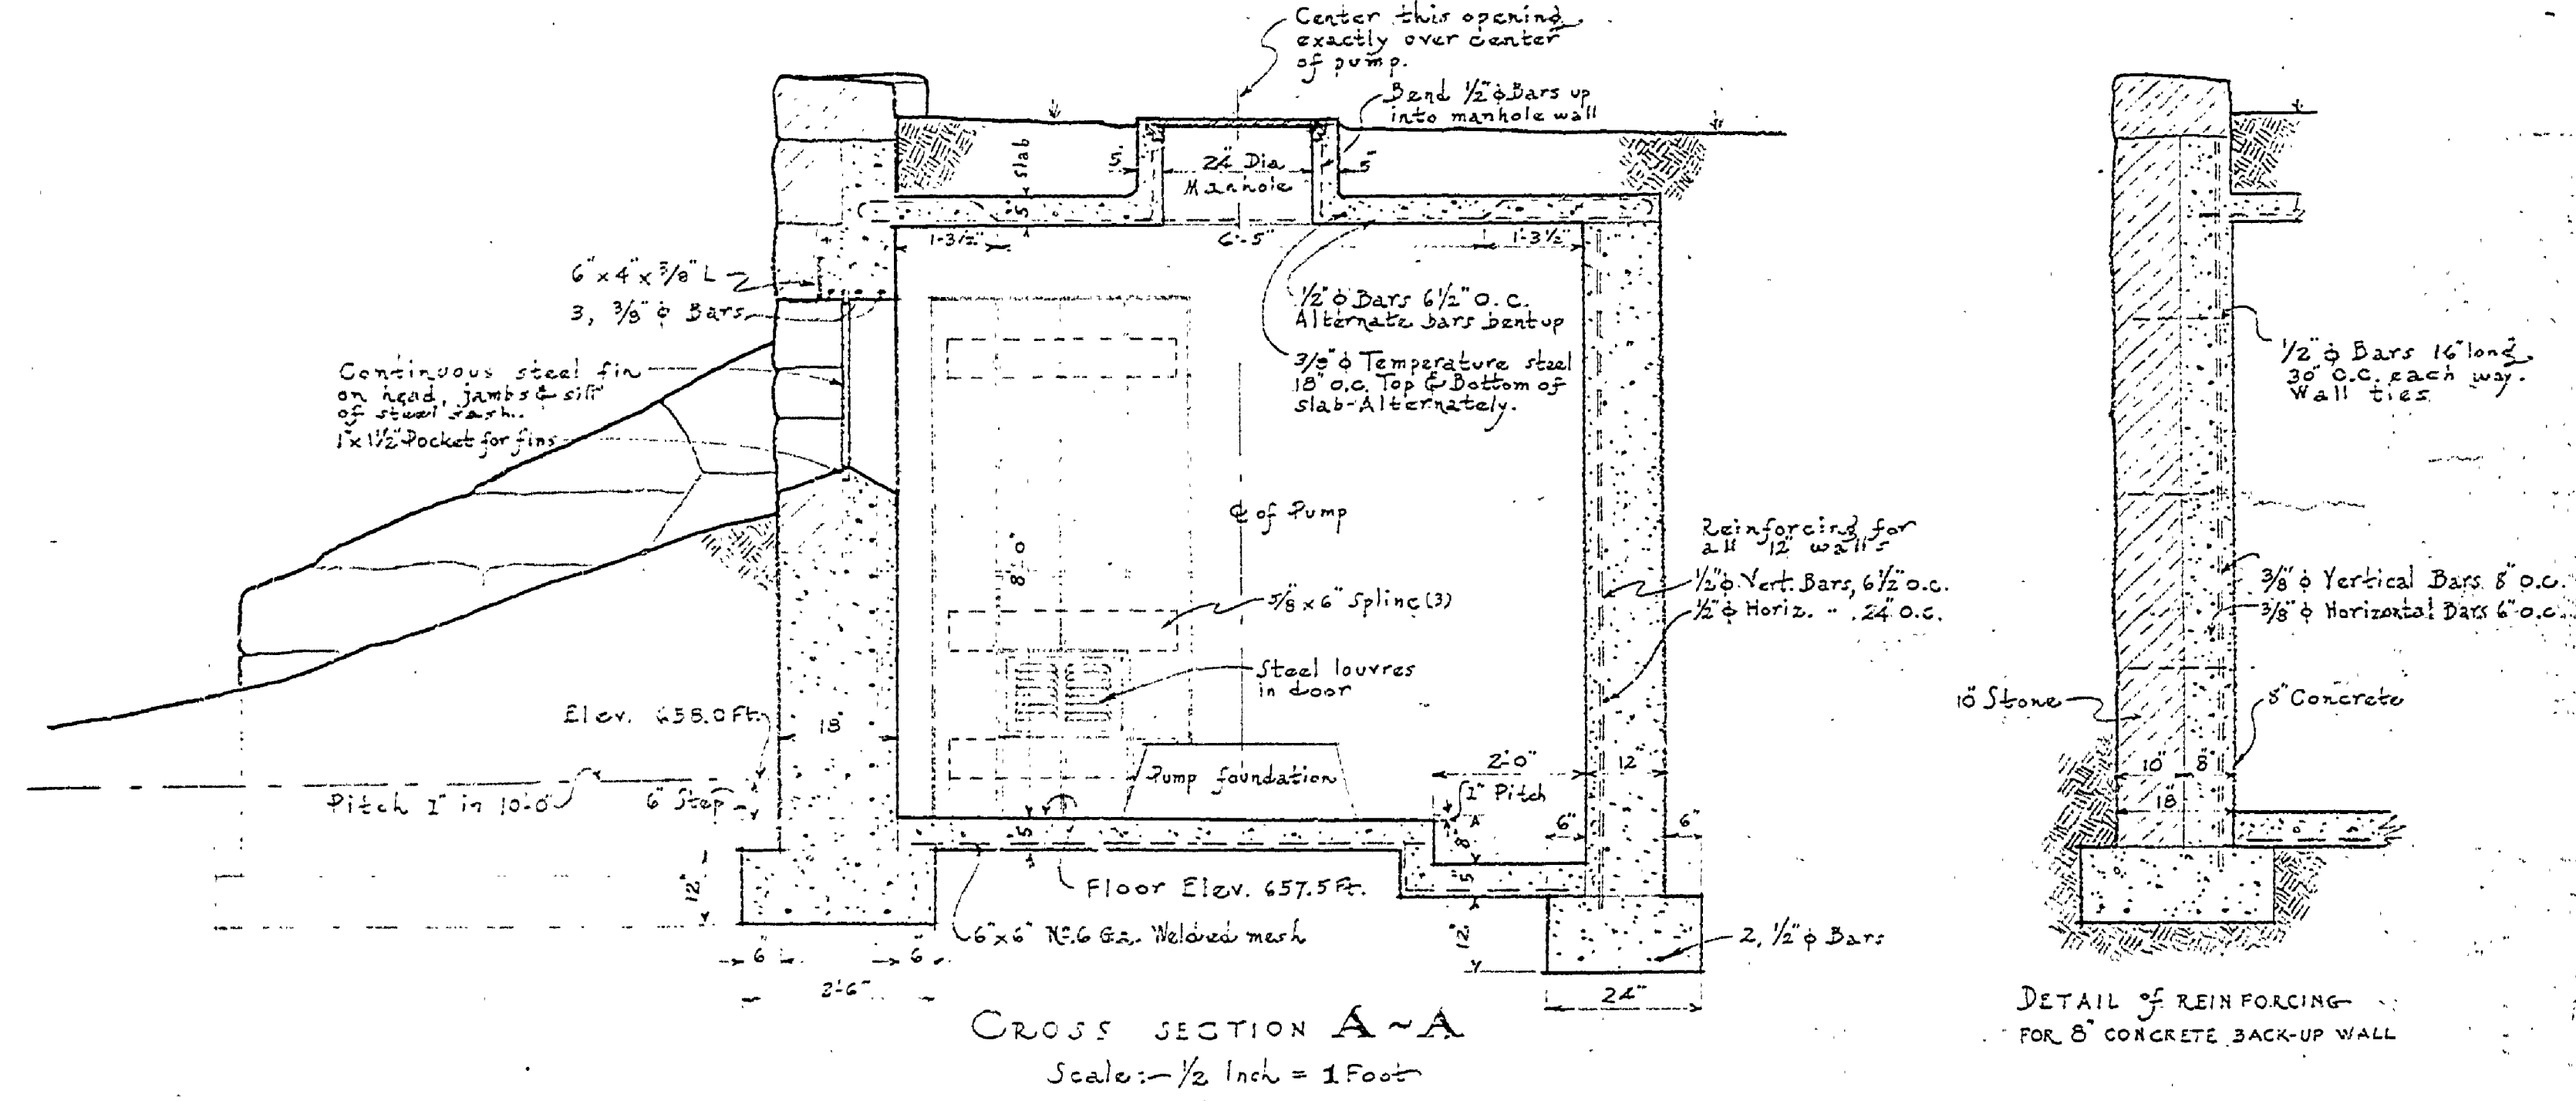


CROSS SECTION A-A  
Scale: 1/2" = 1'-0"

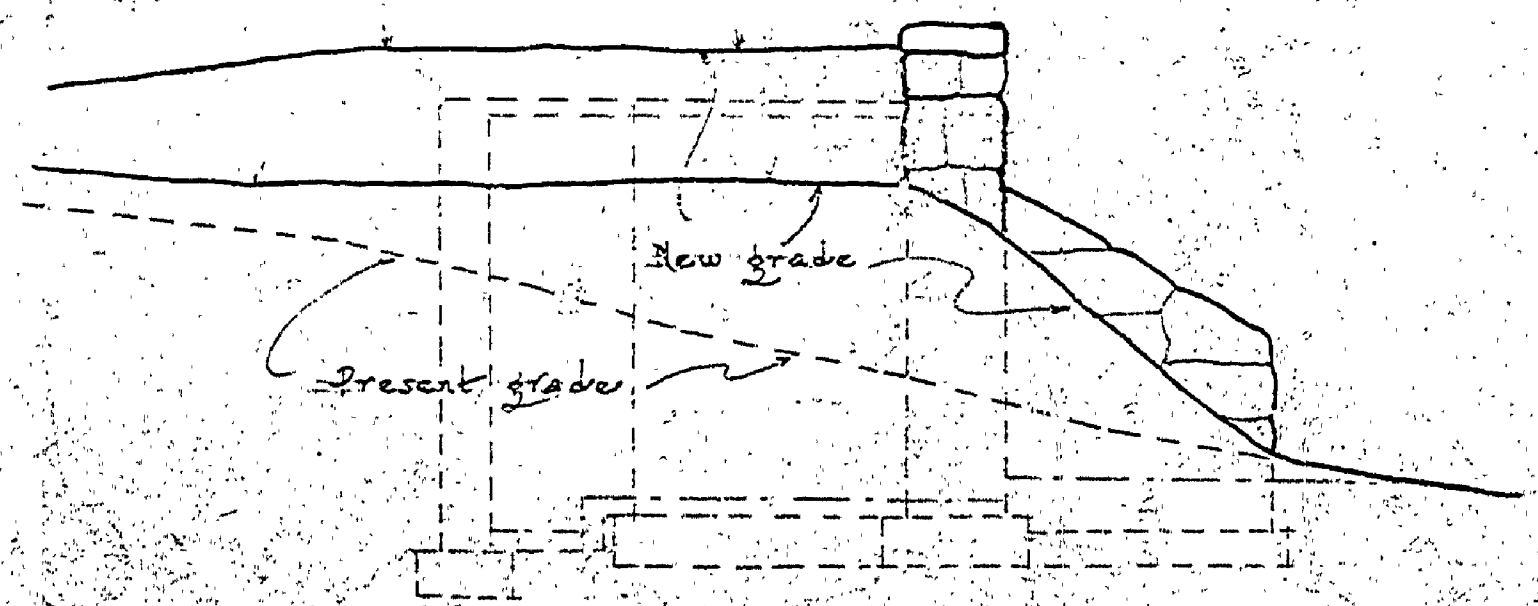

EAST ELEVATION  
Scale: 1/4" = 1'-0"

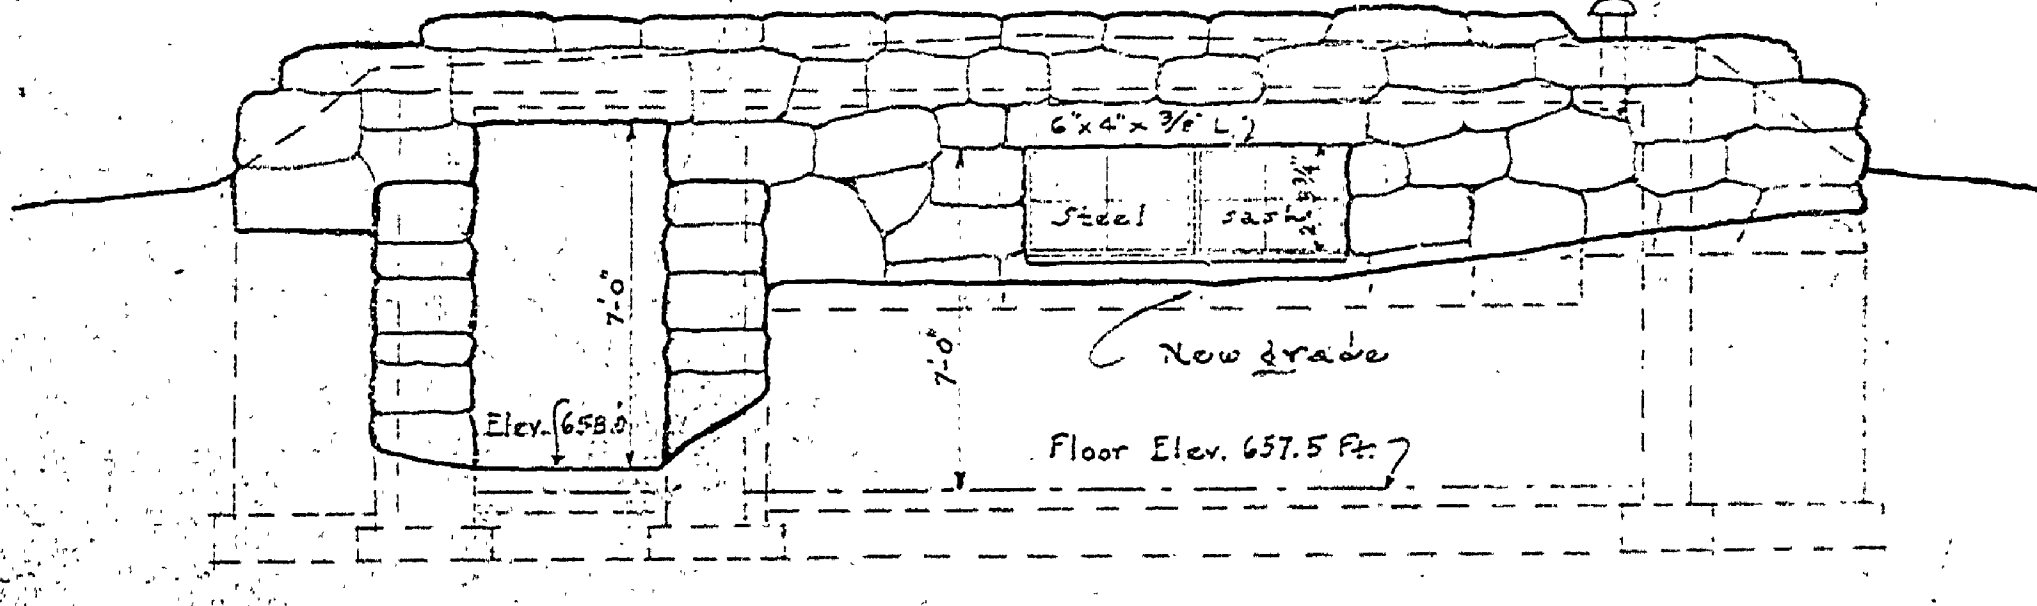

NORTH ELEVATION  
Scale: 1/4" = 1'-0"

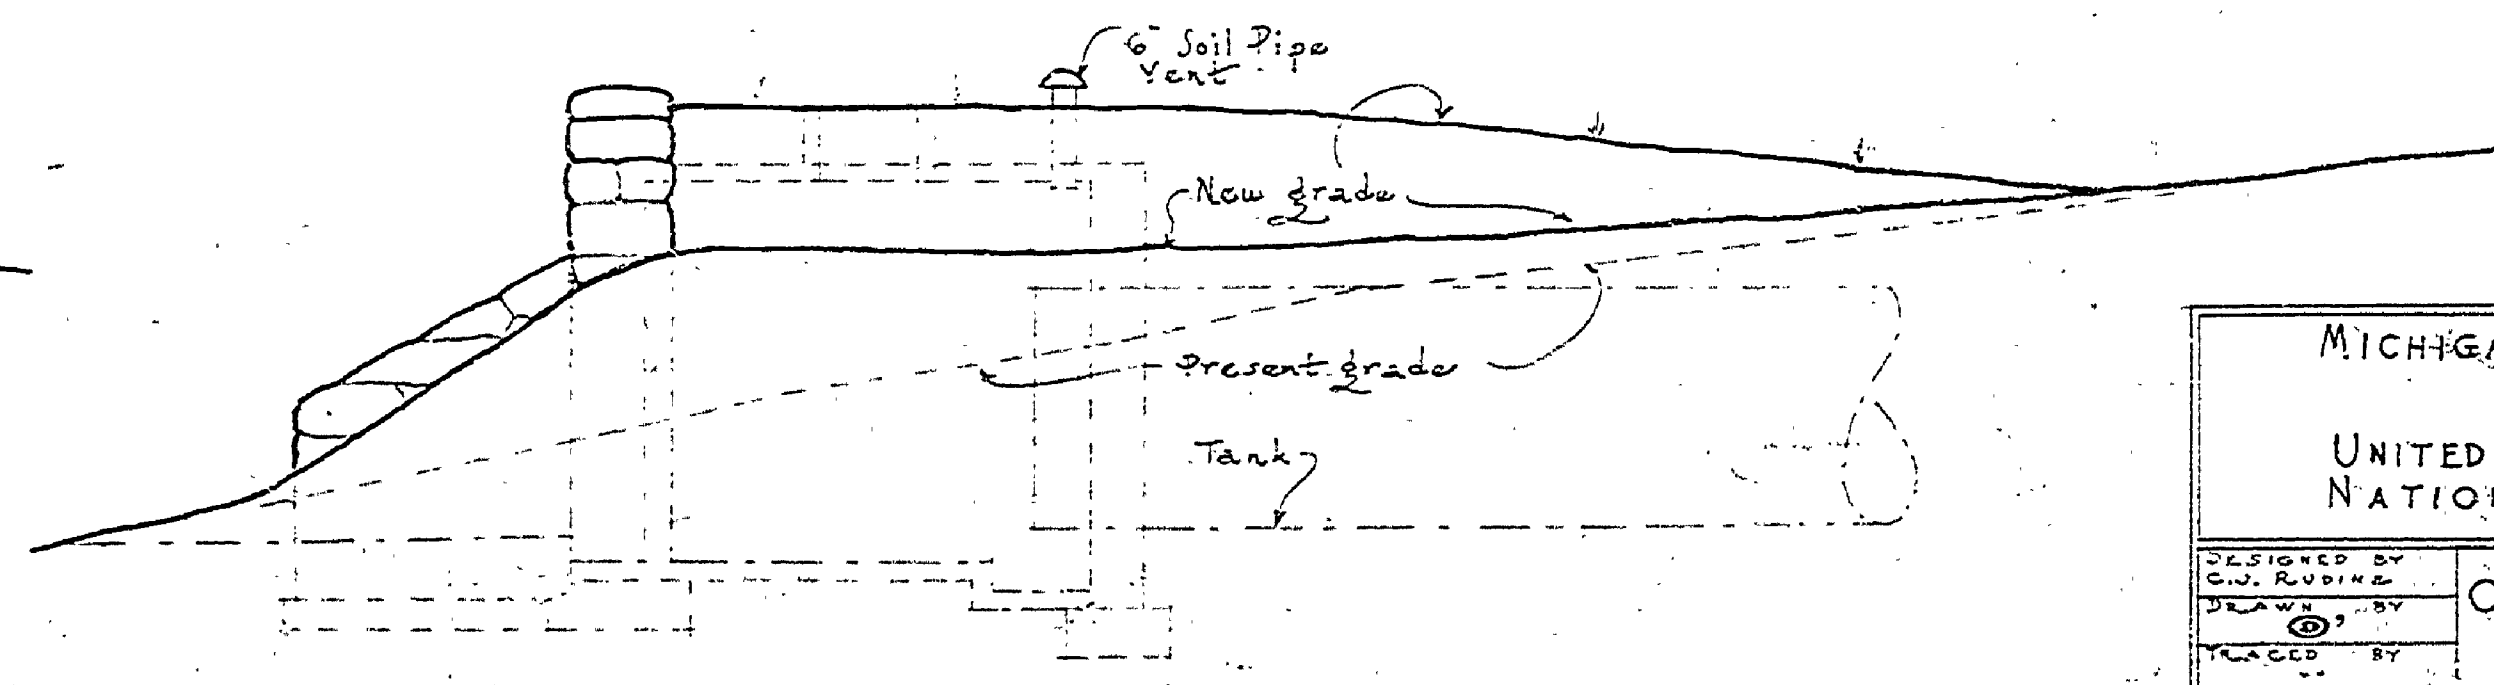

WEST ELEVATION  
Scale: 1/4" = 1'-0"

|   |      |                |      |
|---|------|----------------|------|
| MICHIGAN DEPARTMENT OF CONSERVATION<br>PARKS DIVISION                         |      | SHEET 1 OF 1   |      |
| UNITED STATES DEPARTMENT OF THE INTERIOR<br>NATIONAL PARK SERVICE COOPERATING |      | SCALE AS SHOWN |      |
| ORCHARD BEACH STATE PARK  |      | DATE           |      |
| PUMP HOUSE  |      | DATE           |      |
| DESIGNED BY   | DATE | APPROVED BY    | DATE |
| DRAWN BY  | DATE | INSPECTOR      | DATE |
| CHECKED BY  | DATE | APPROVED       | DATE |

INSURANCE NO. 4

H-106