




T.S. INTERIOR ESCUTCHION FOR LOCK

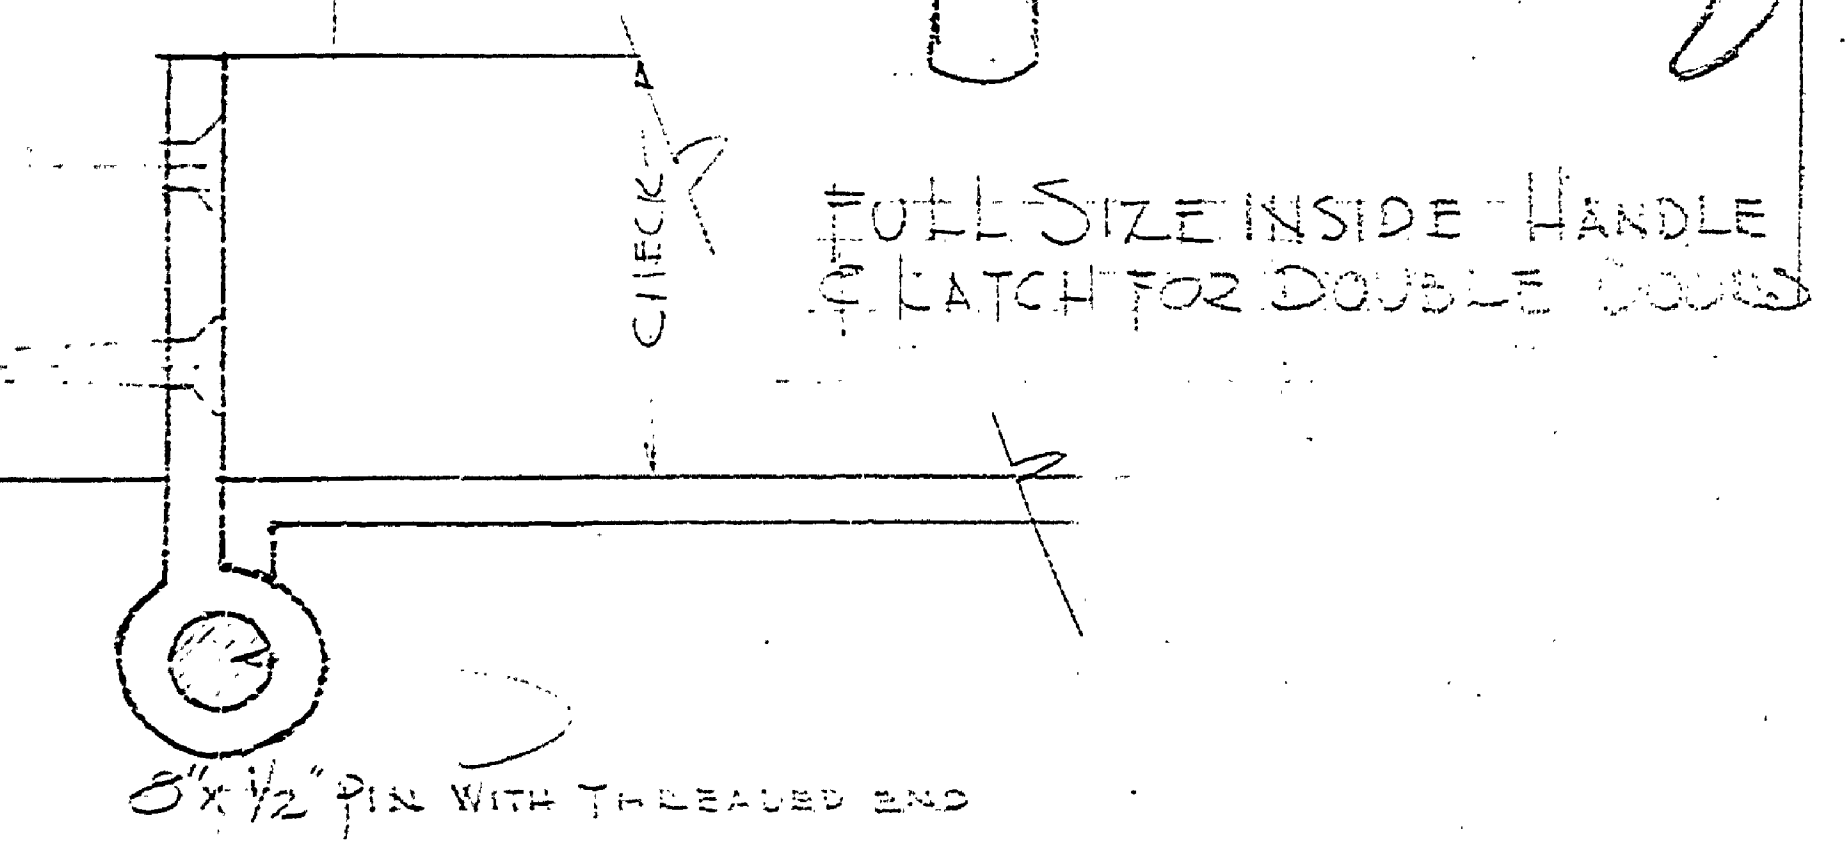


FULL SIZE INSIDE HANDLE & LATCH FOR DOUBLE DOORS

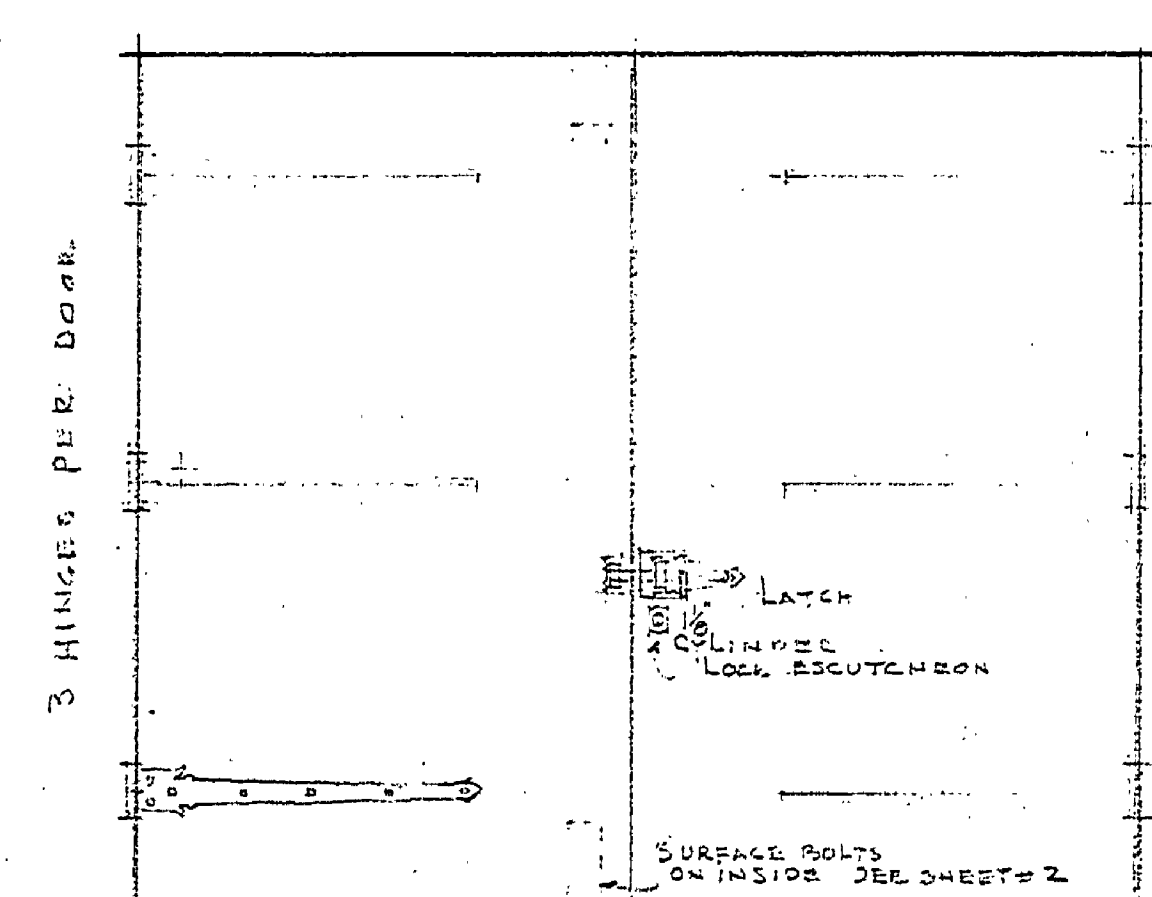

ELEVATION OF DOUBLE DOORS SCALE 1/2" = 1'-0"

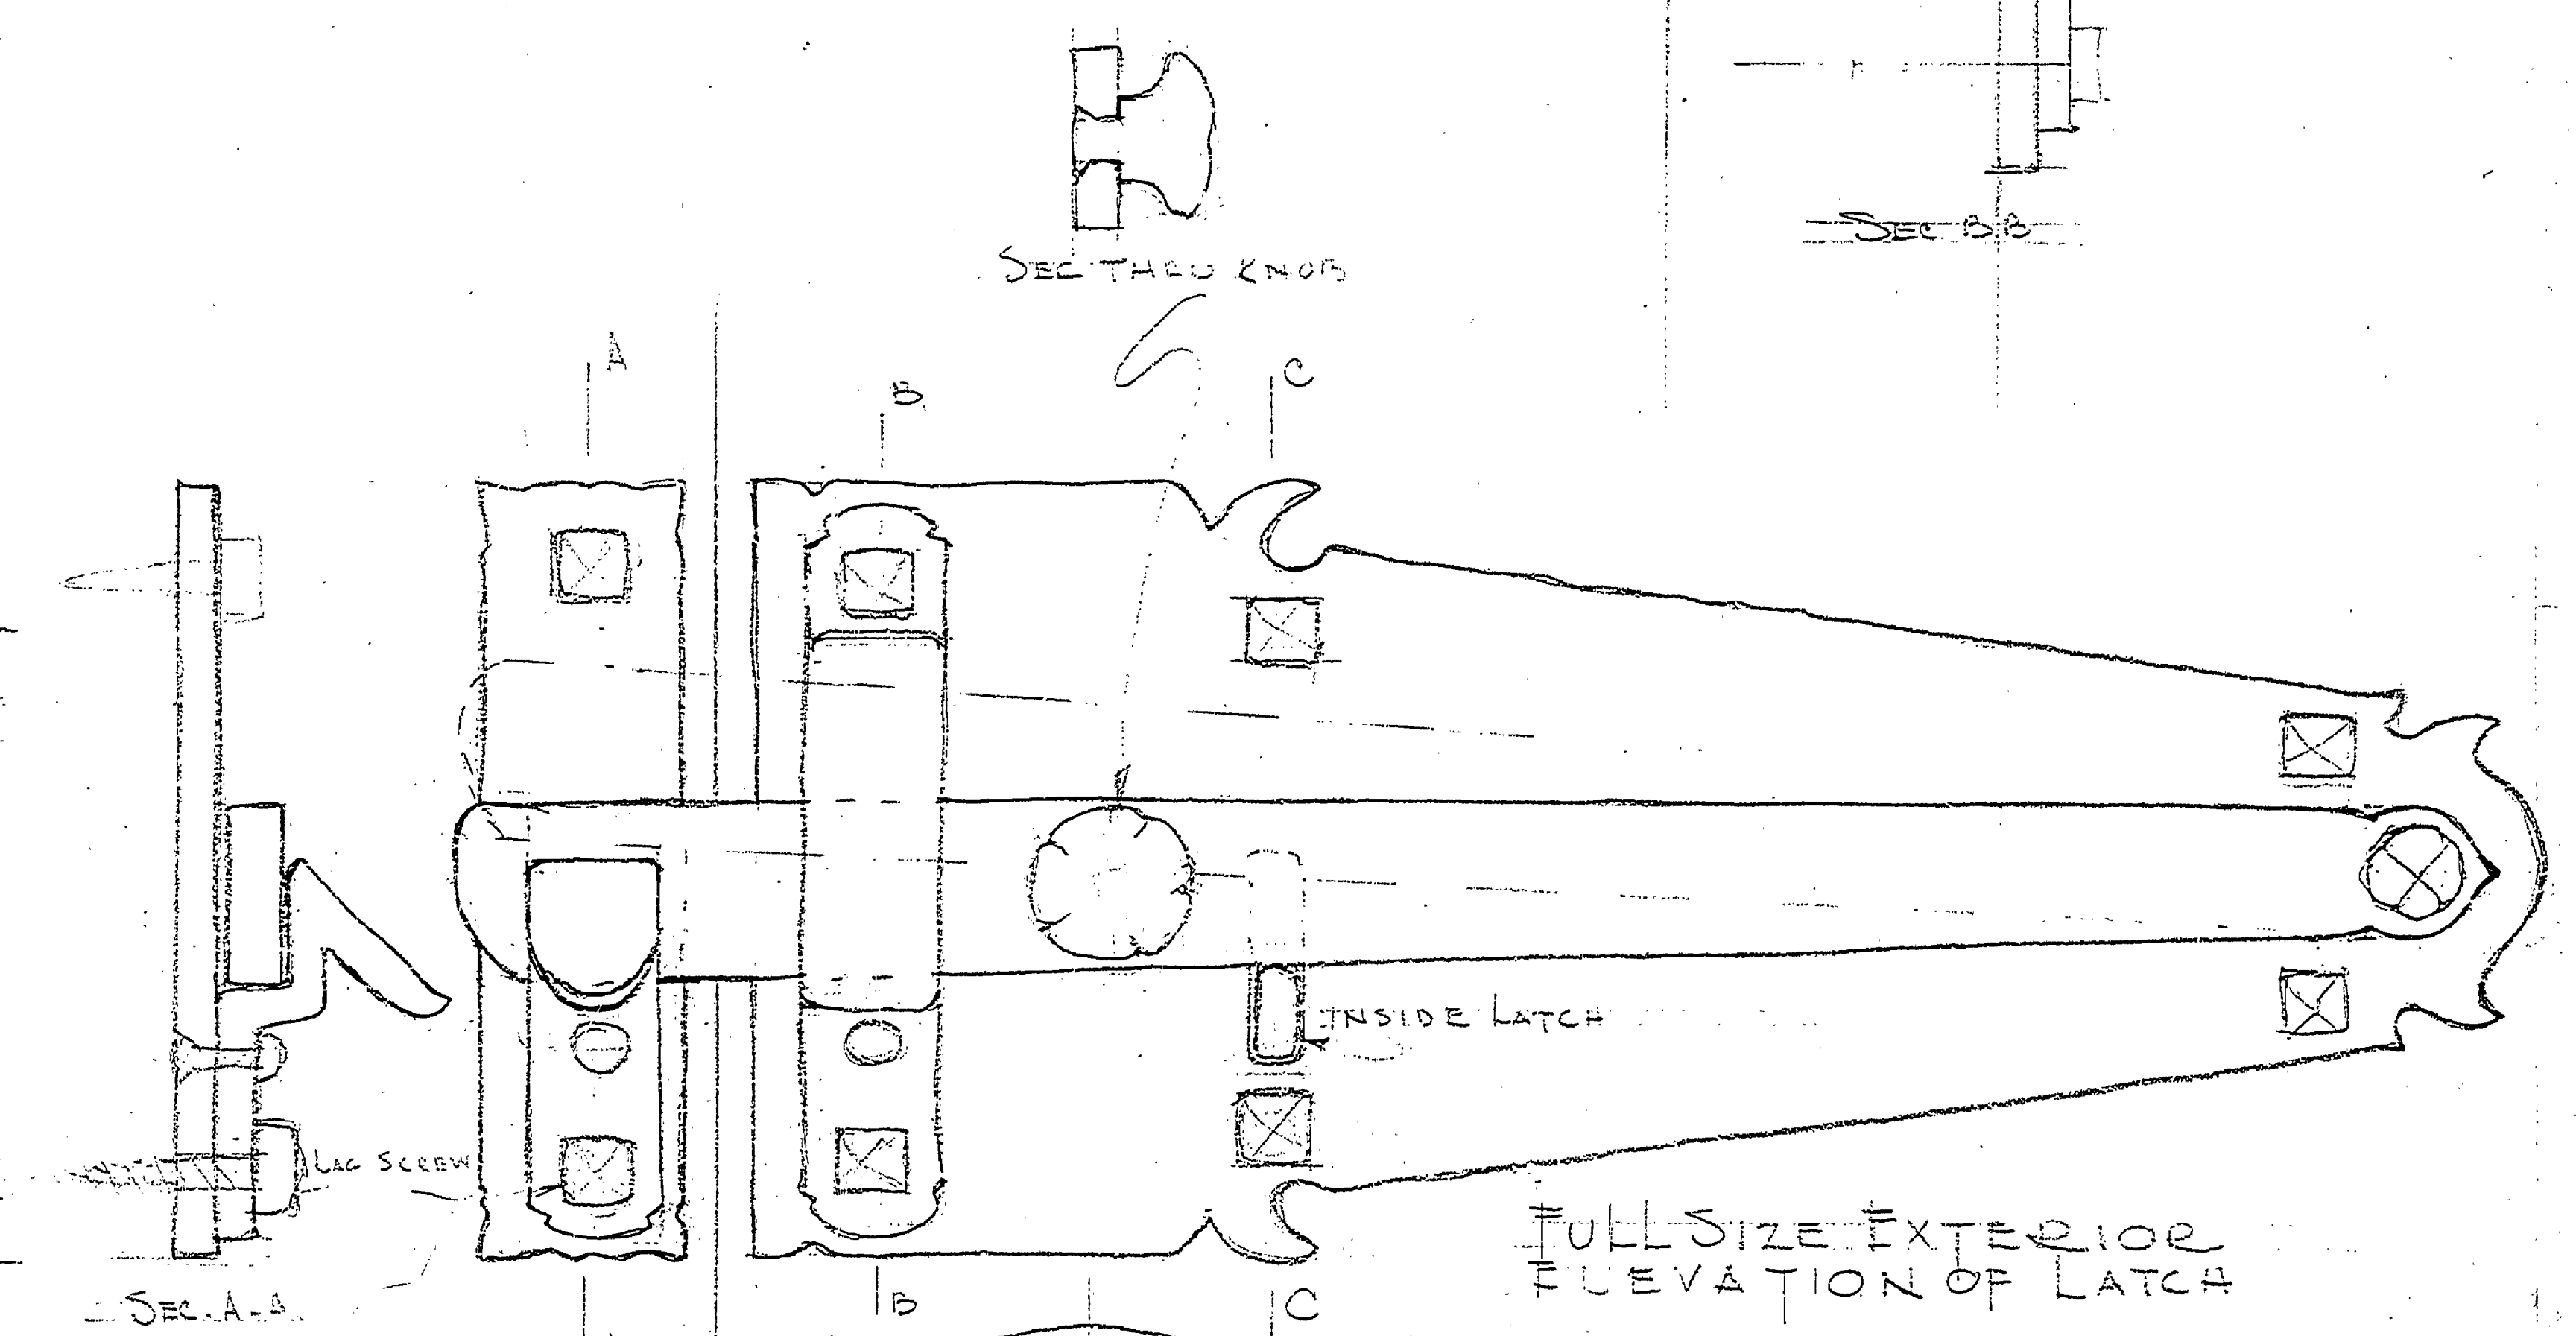

FULL SIZE EXTERIOR ELEVATION OF LATCH

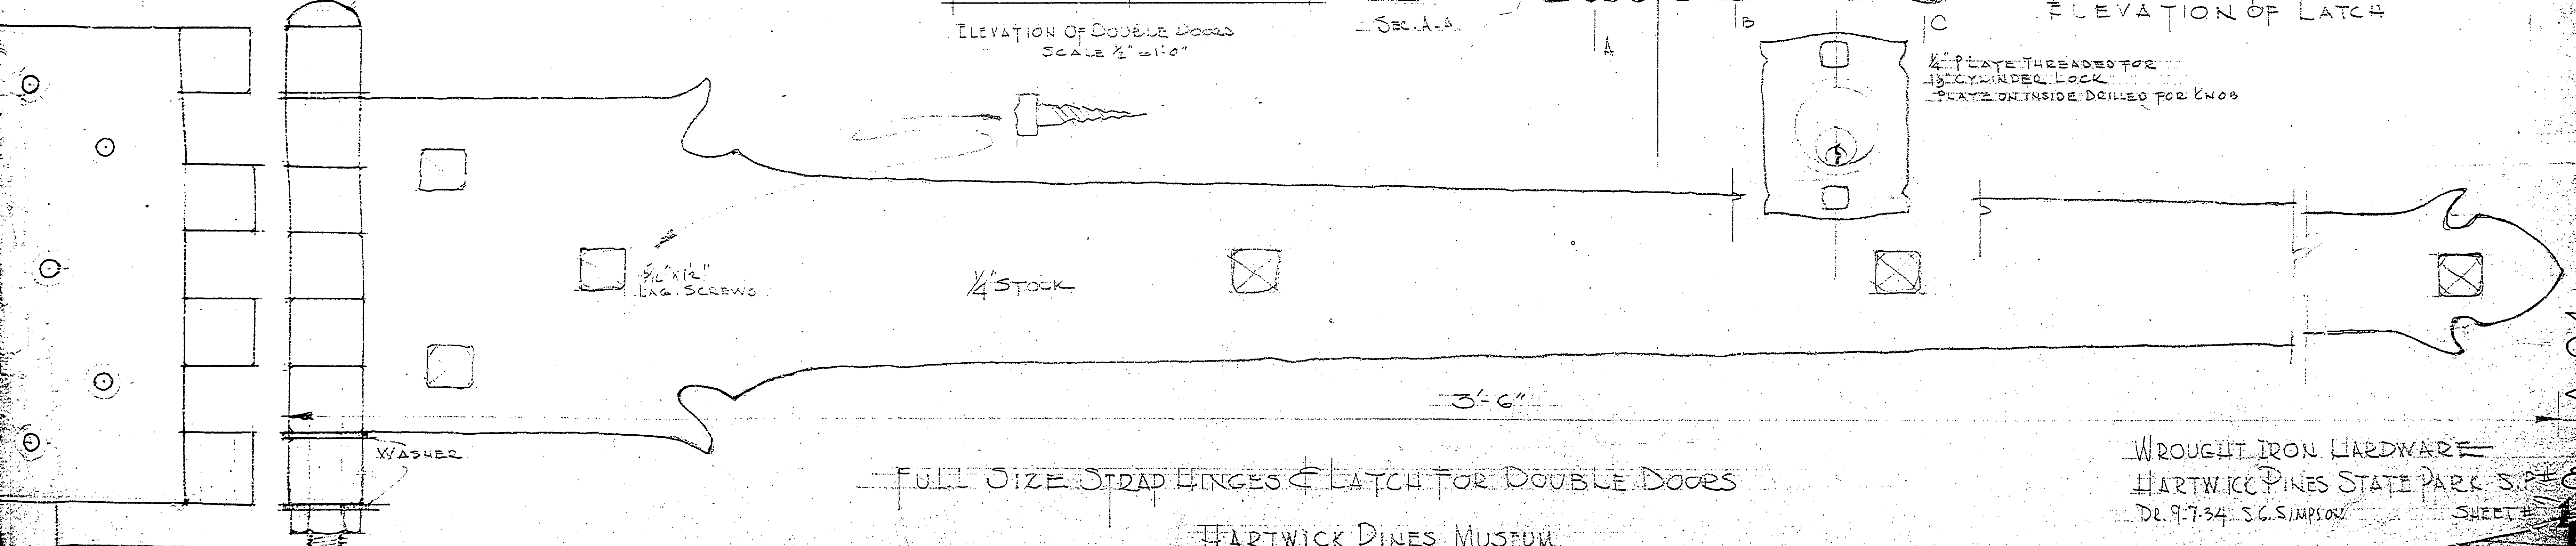

FULL SIZE STRAP HINGES & LATCH FOR DOUBLE DOORS

WROUGHT IRON HARDWARE
 HARTWICK PINES STATE PARK S.P.# 10
 DR. 9-7-34 S.G. SIMPSON SHEET # 1

HARTWICK PINES MUSEUM