



FLOOR PLAN BUNK HOUSE EXHIBIT

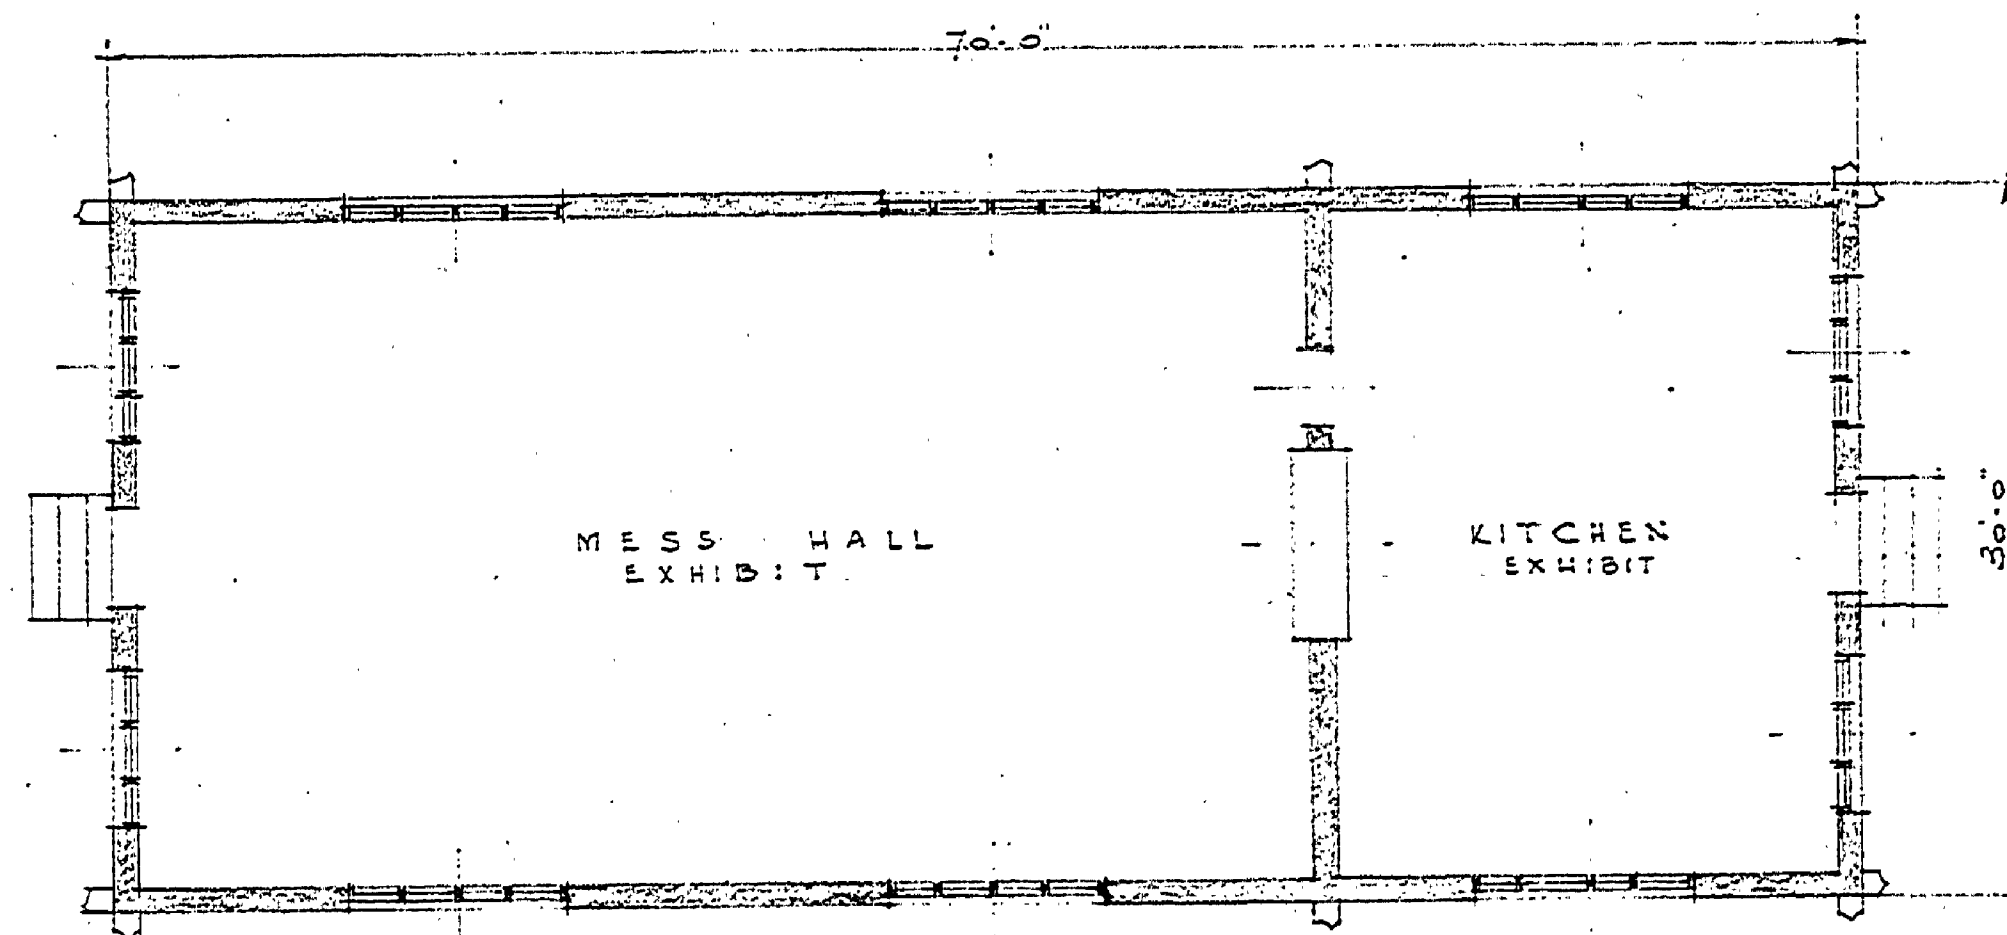


FLOOR PLAN MESS HALL AND KITCHEN EXHIBIT

INSURANCE NO. 4

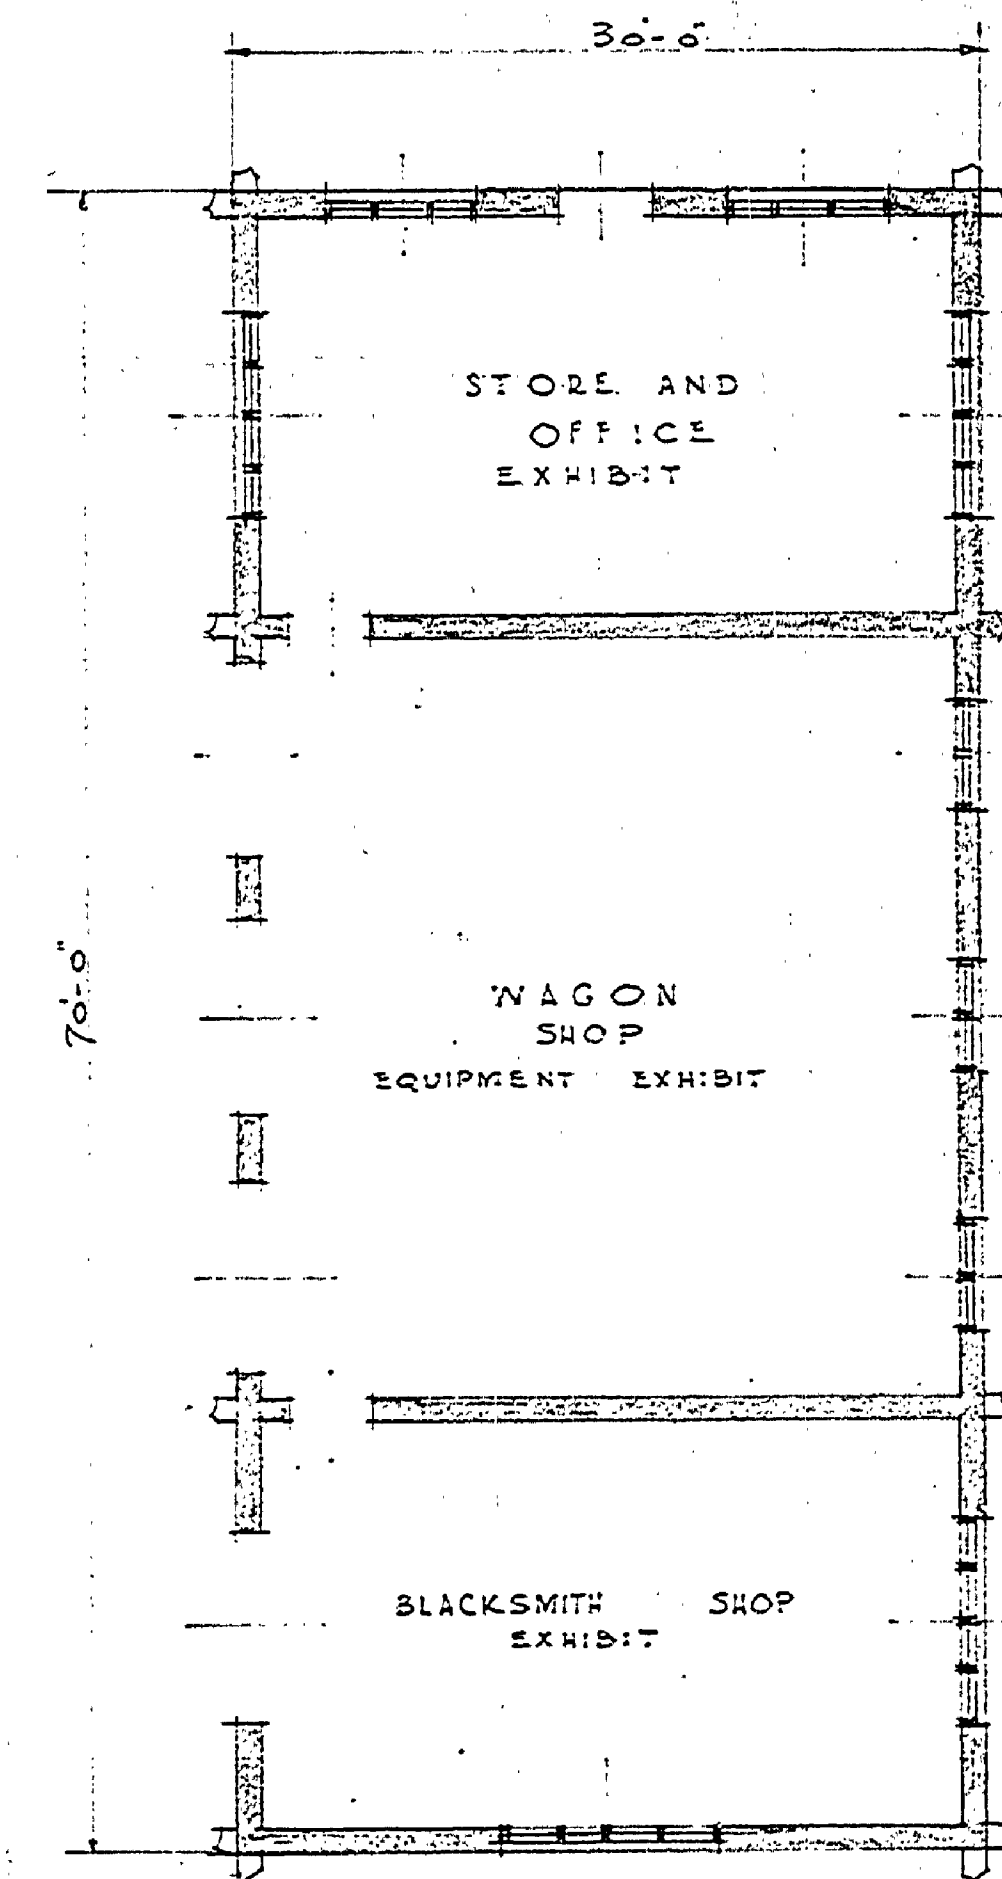


FLOOR PLAN UTILITY BUILDING EXHIBIT

INSURANCE NO. 5

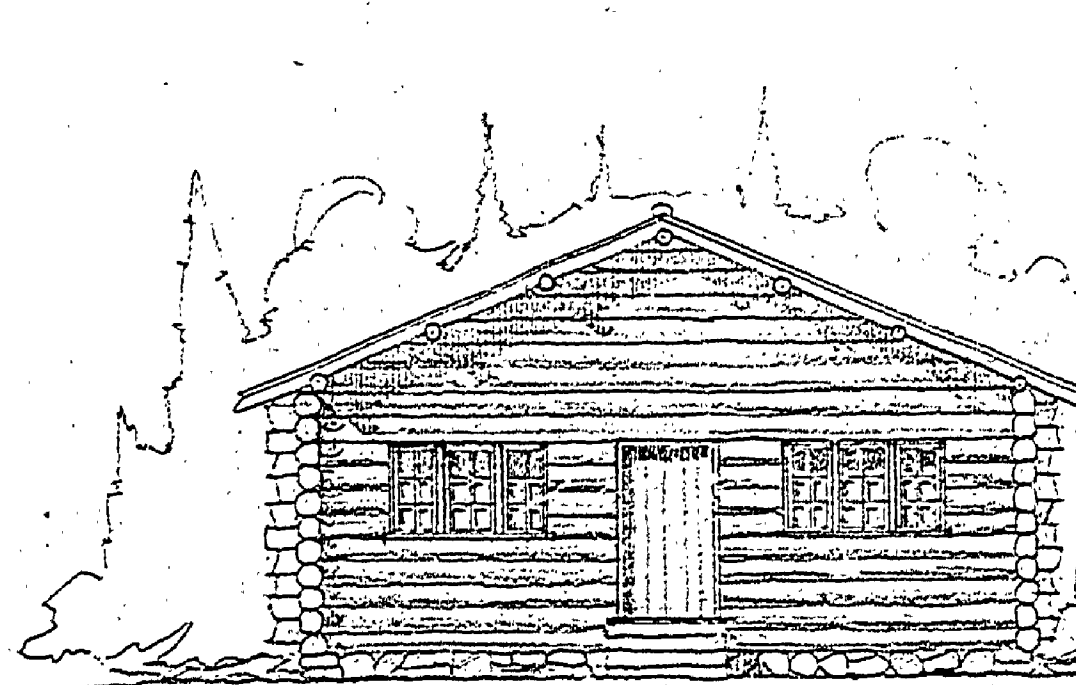


TYPICAL END ELEVATION

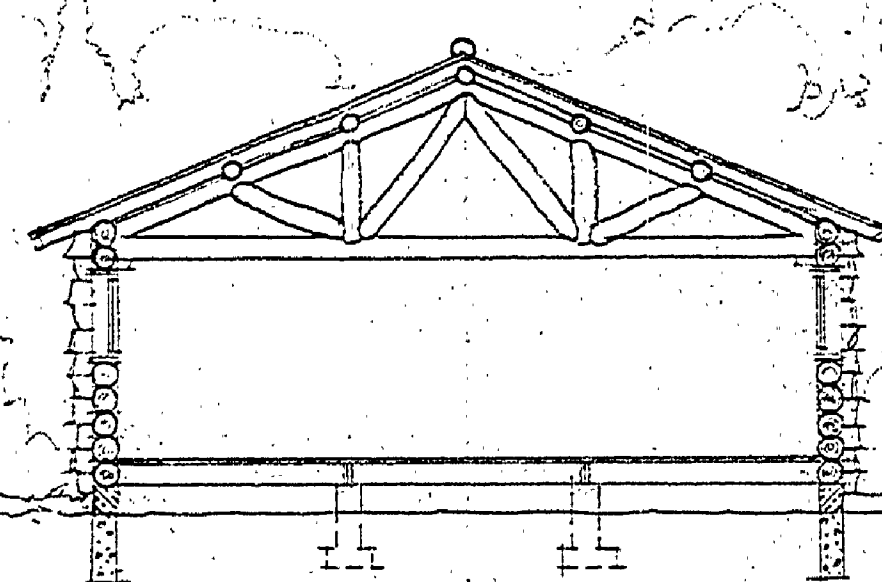

TYPICAL CROSS SECTION

Scale 1/4" = 1'-0"

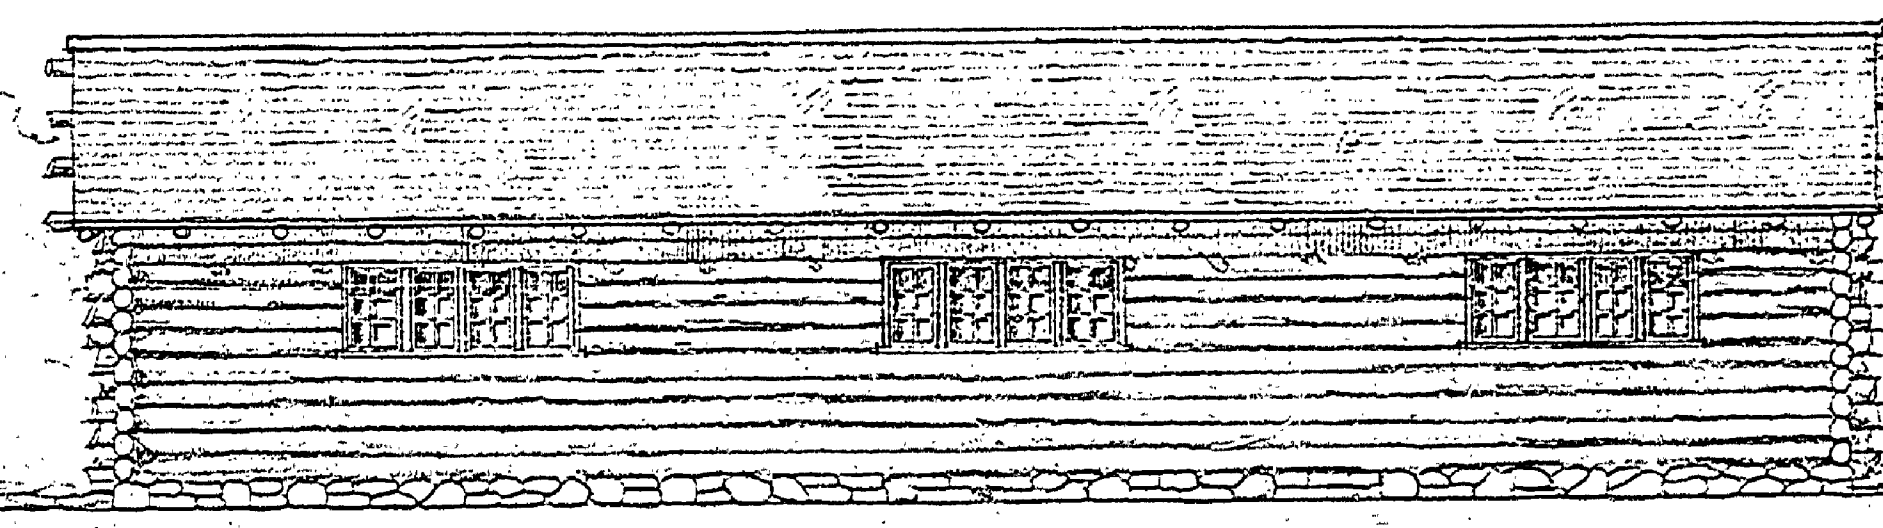

TYPICAL SIDE ELEVATION

U.S. DEPARTMENT OF THE INTERIOR
OFFICE OF NATIONAL PARKS
BUILDINGS AND RESERVATIONS
STATE PARK CONSERVATION WORK

PROJECT NO. 214 - BUILDINGS FOR OLD
LOGGING CAMP MUSEUM
HARTWICK PINES STATE PARK, MICHIGAN
C. C. C. CAMP S. P. NO. 8

APPROVALS

ARCHITECT	
SUPT. OF PARKS	
DIR. CONSERVATION COMM'N.	
CAMP SUPERINTENDENT	
2ND. DIST. INSPECTOR	
2ND. DIST. OFFICER	

A-96

S.P.B.-4