





DESIGNED BY	DATE	REVIEWED	DATE	APPROVED	DATE	NO.	DATE	BY
ARCHITECTURAL	2-22-62	M.A.G.	2-22-62	[Signature]	1	1	1-16-62	
DRAWN BY	2-22-62	E.P.P.	2-27-62	[Signature]	2	2	2-27-62	
CHECKED BY	2-22-62	L.A.C.	2-27-62	[Signature]	3	3	2-27-62	
					4	4		
					5	5		
					6	6		

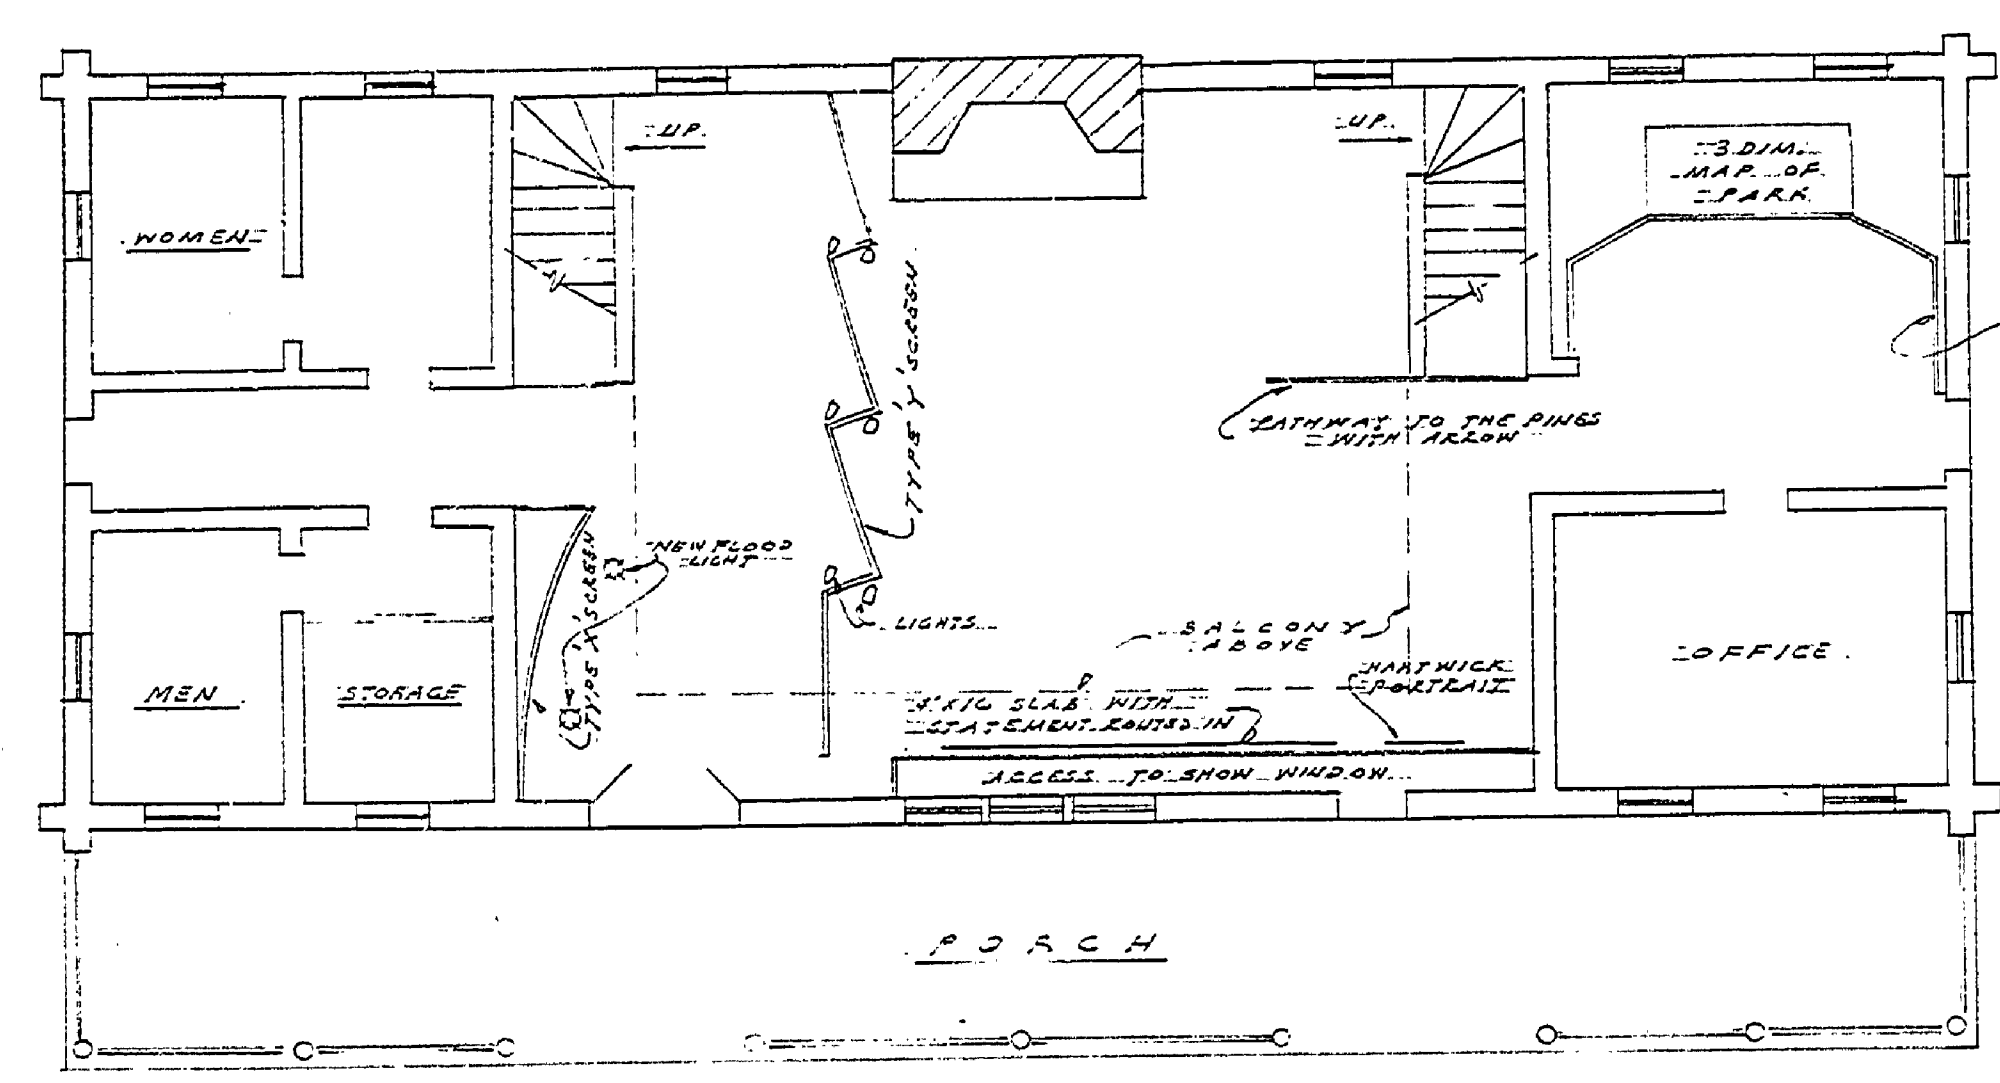


MAIN FLOOR PLAN  
SCALE 8"=10'

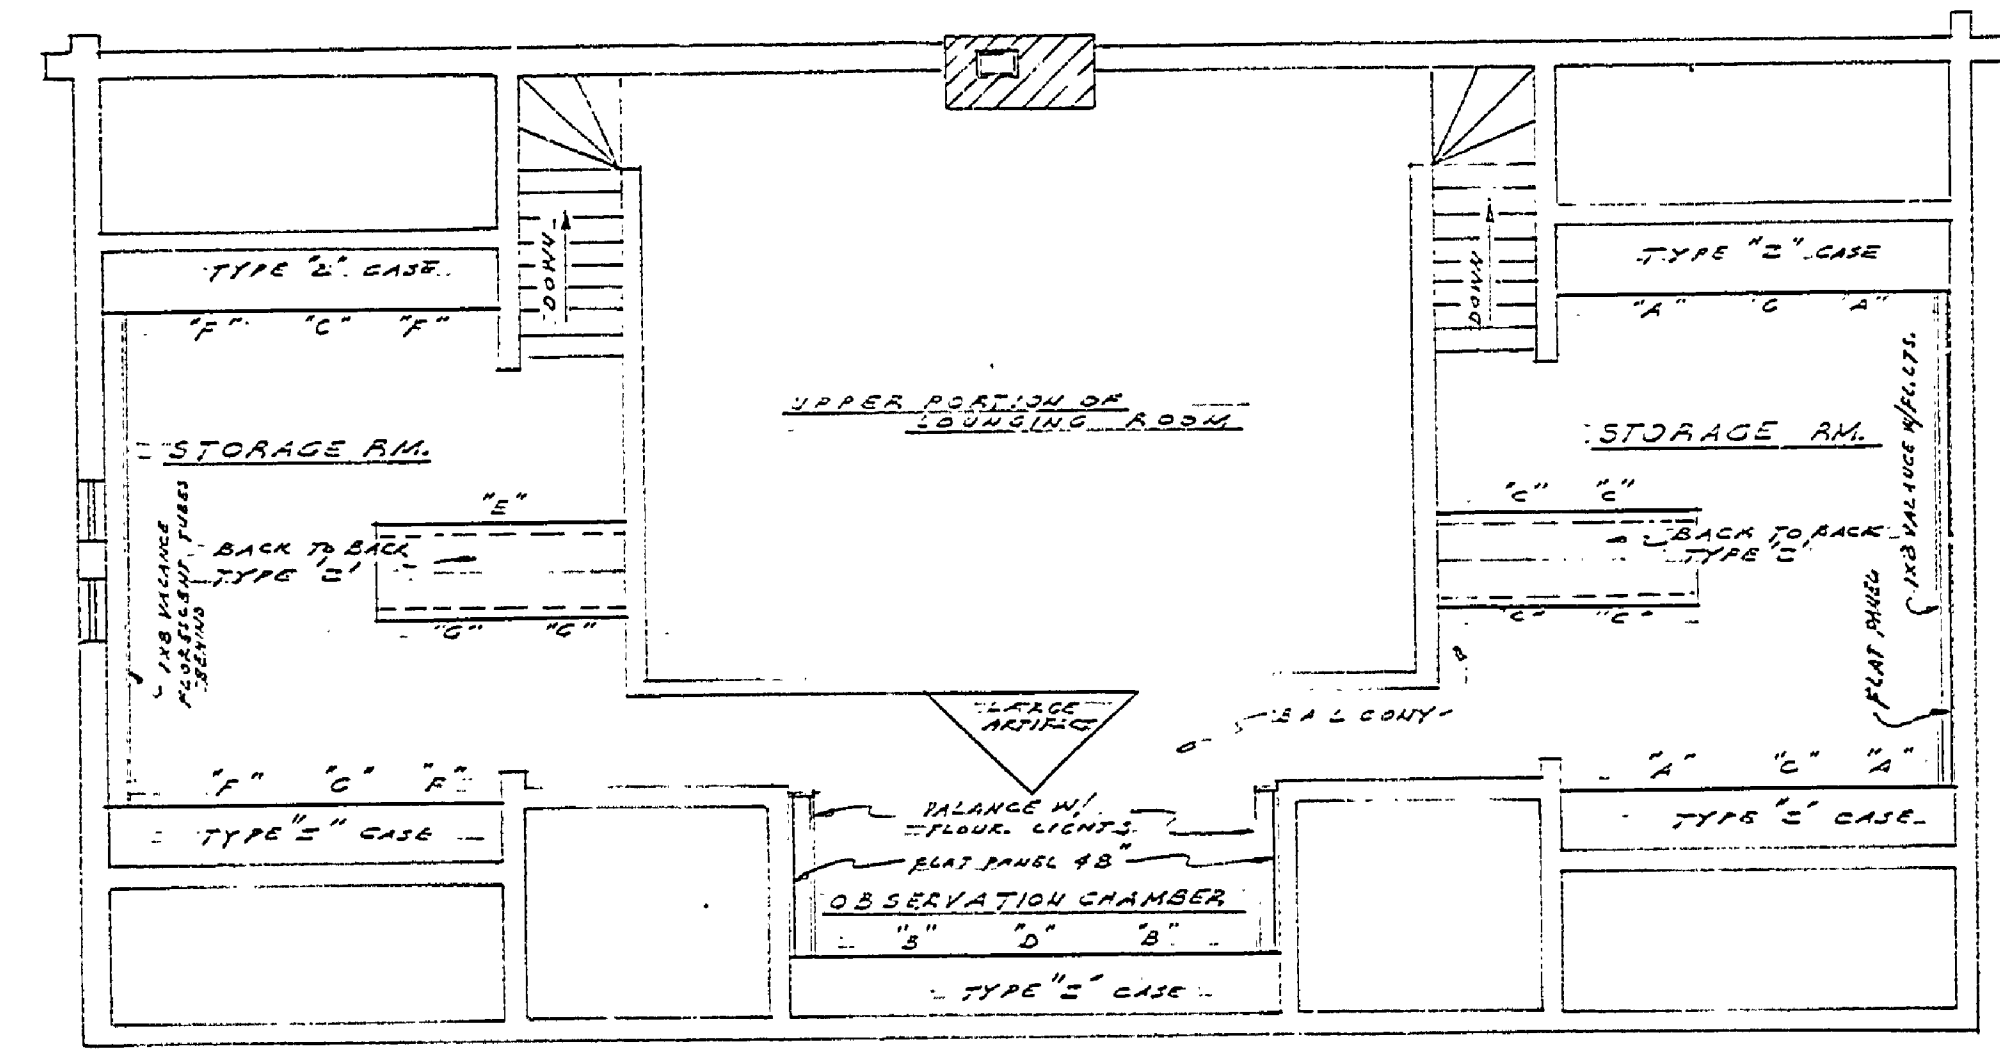


SECOND FLOOR & BALCONY PLAN  
SCALE 8"=10'

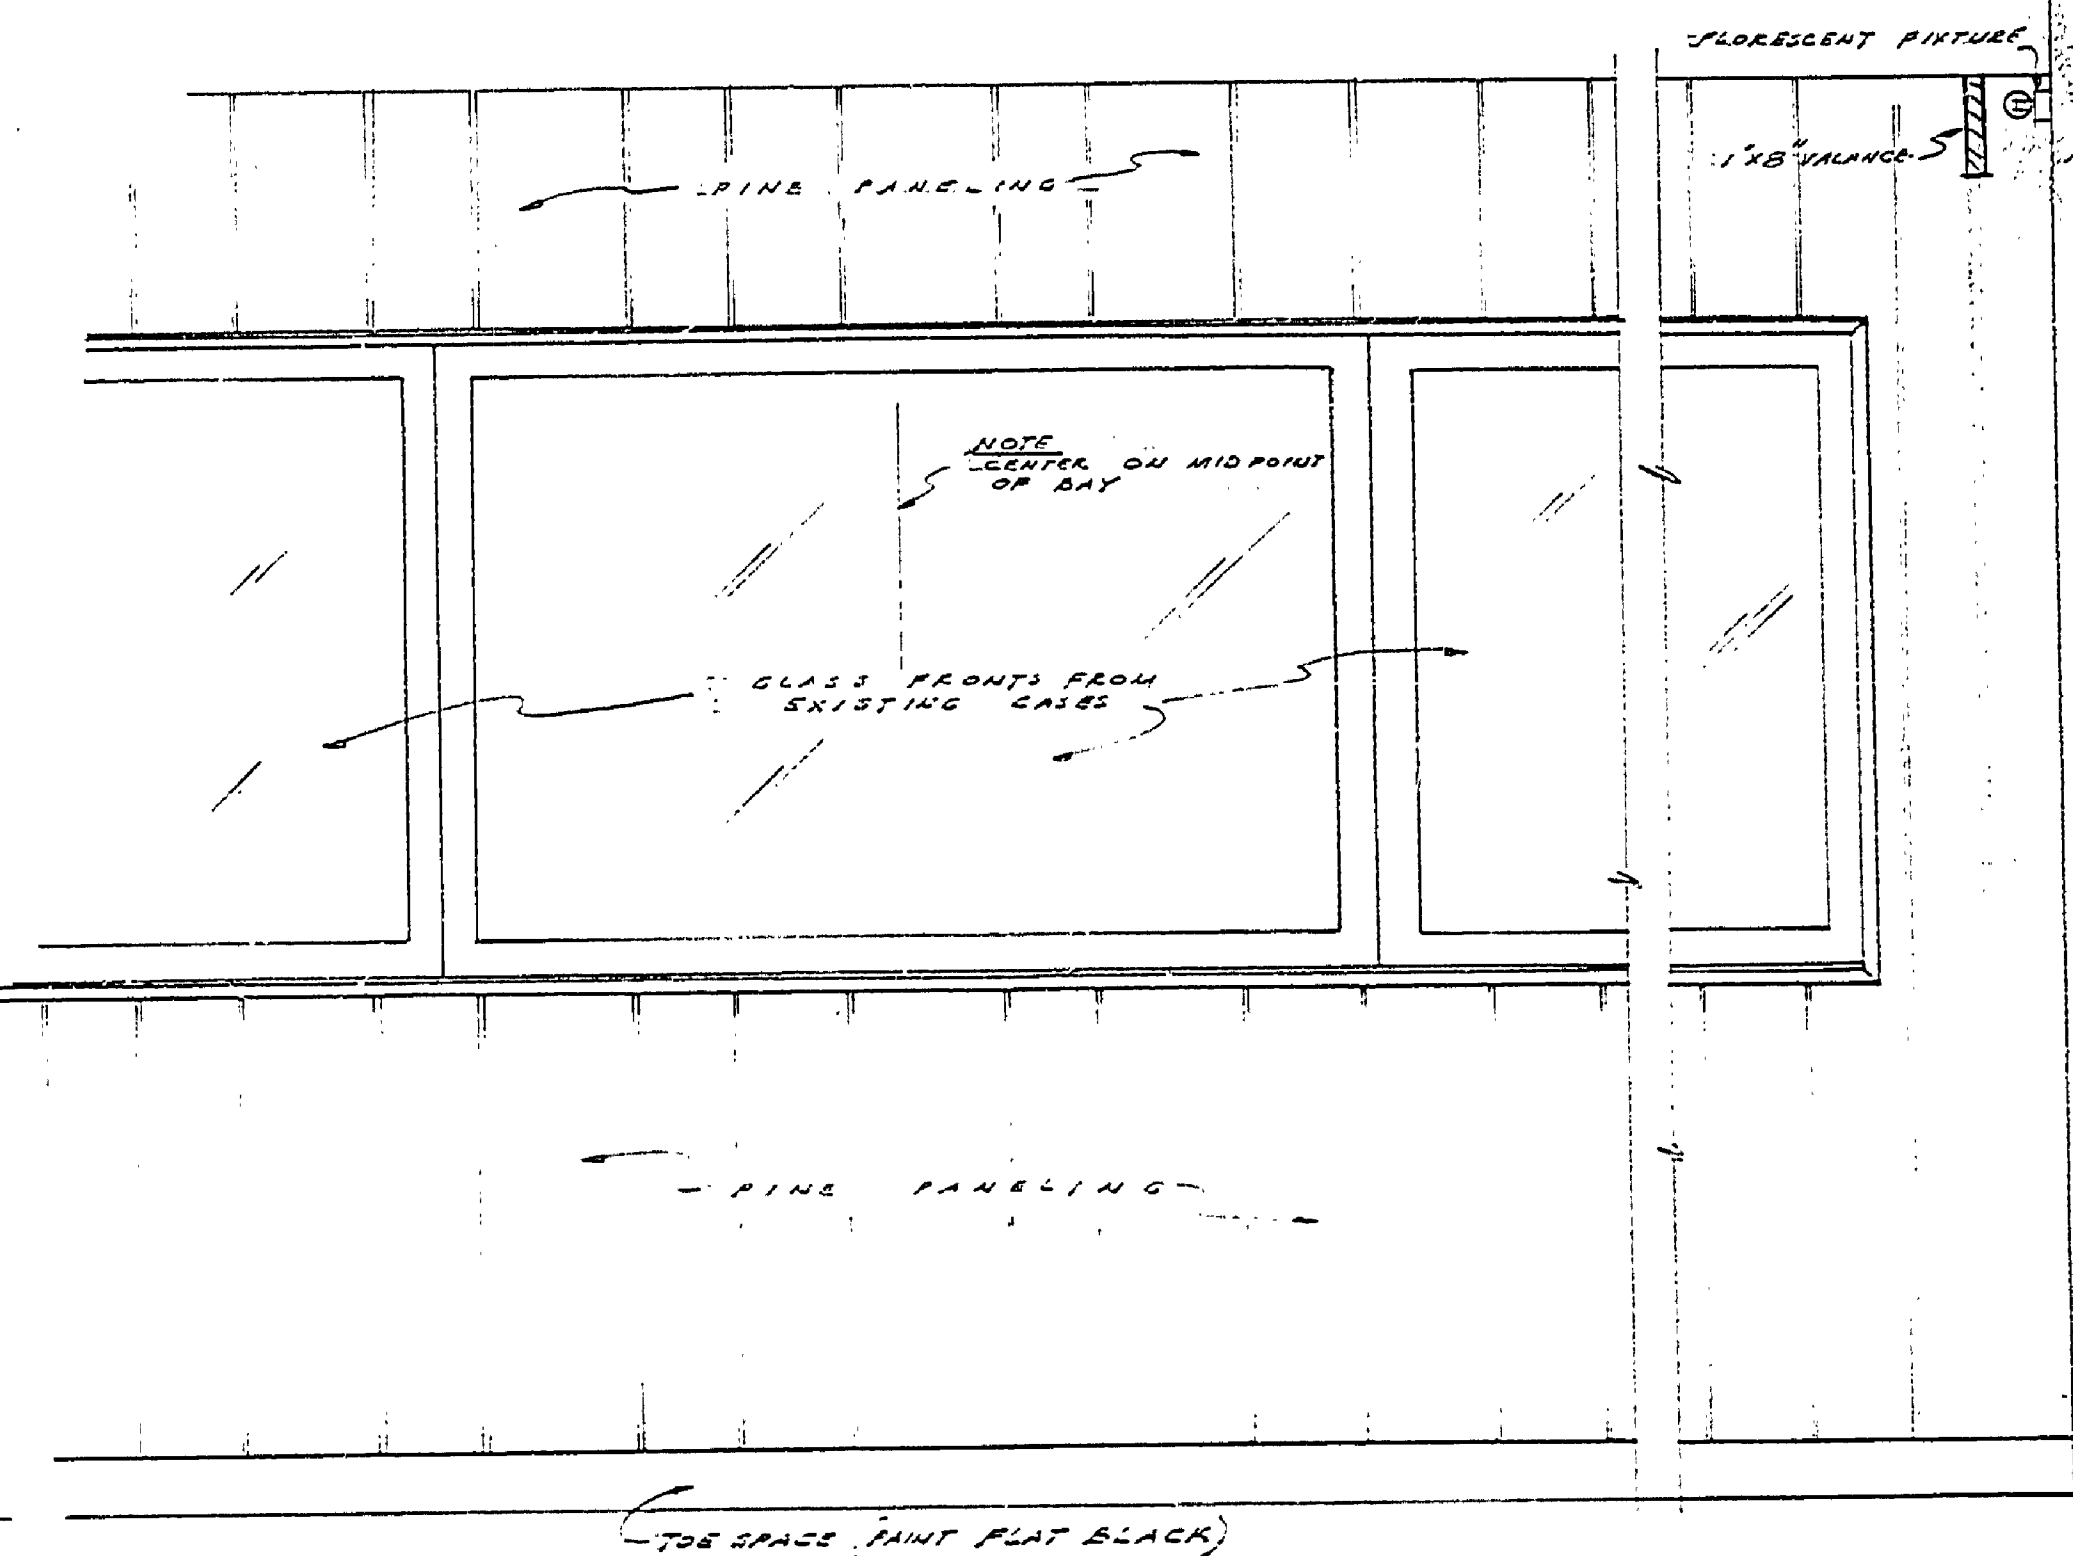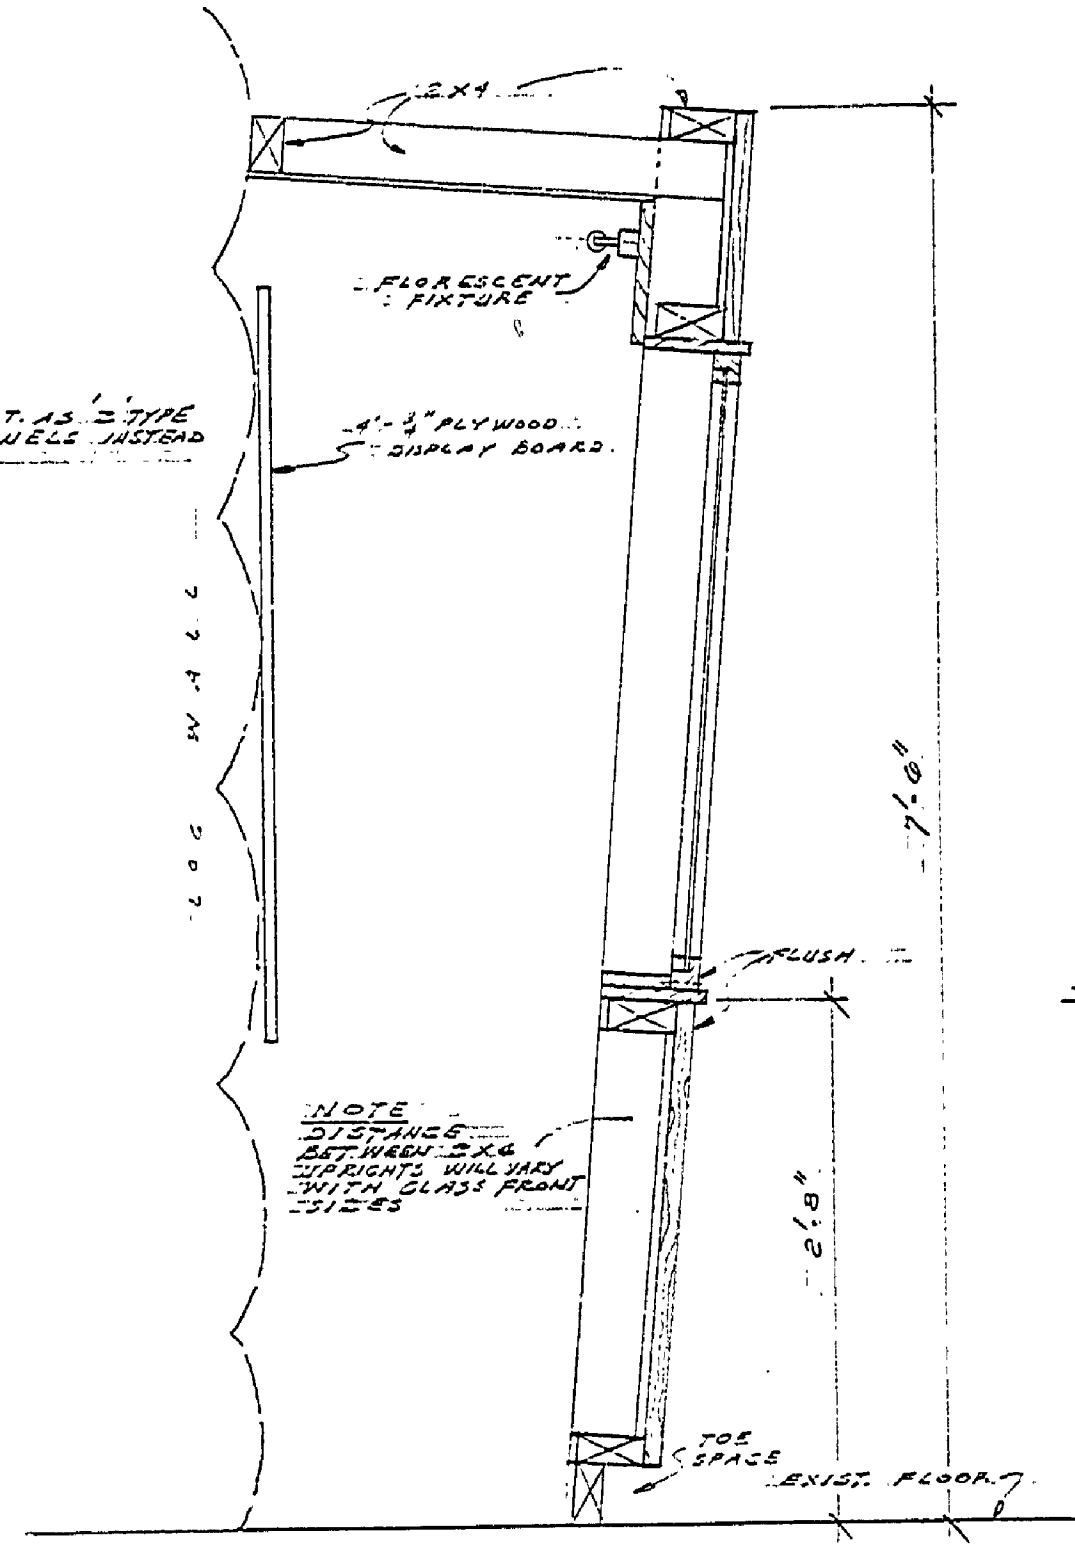


TYPE 'Z' CASE DETAIL  
SCALE 1"=10'

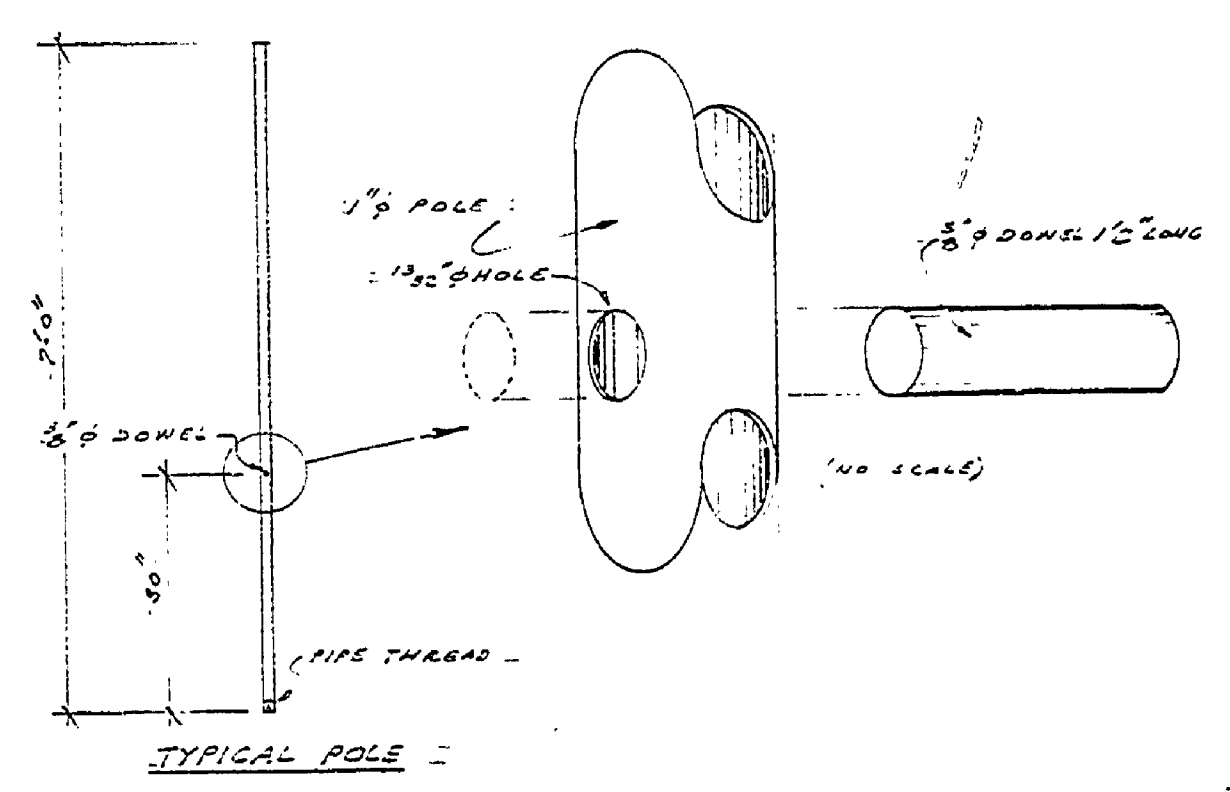


TYPICAL POLE

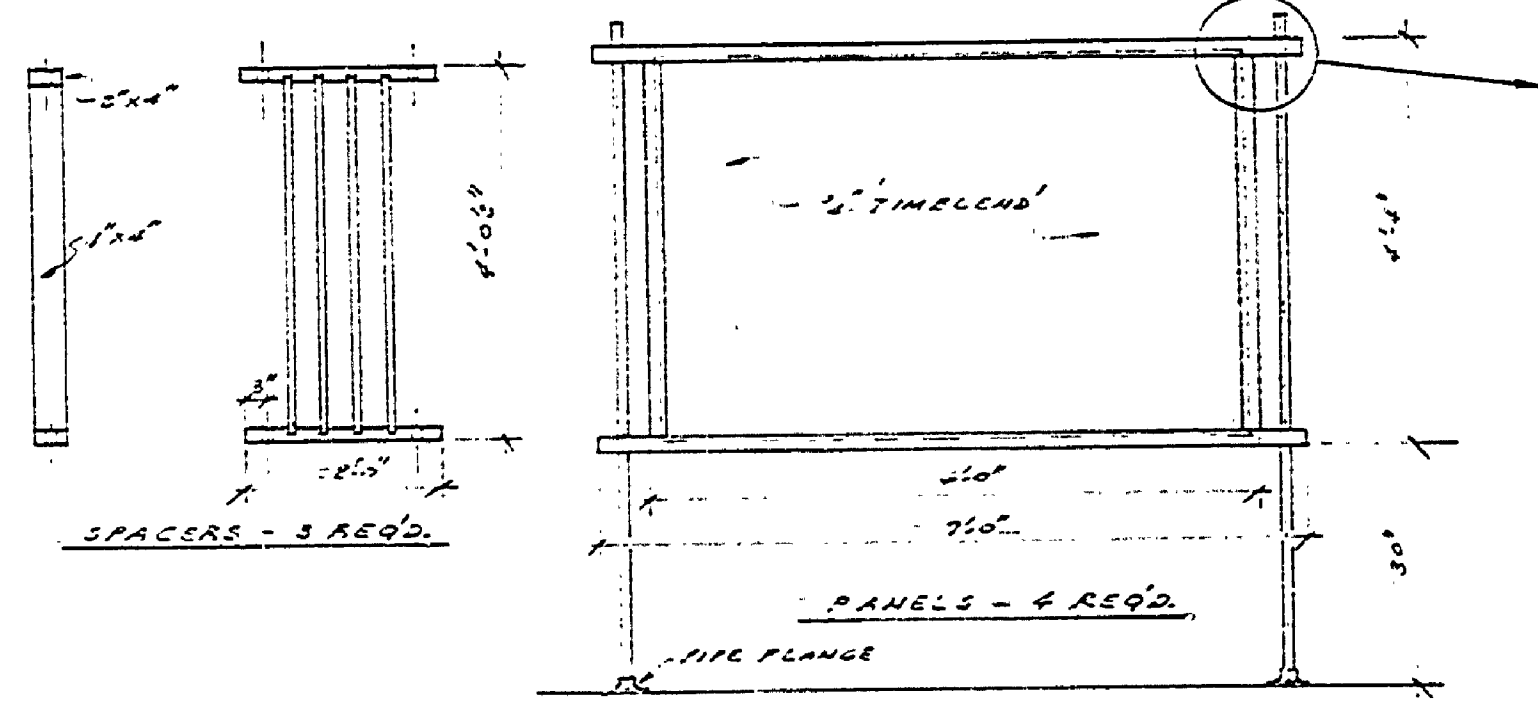

TYPE 'Y' SCREEN DETAIL  
SCALE 8"=10'

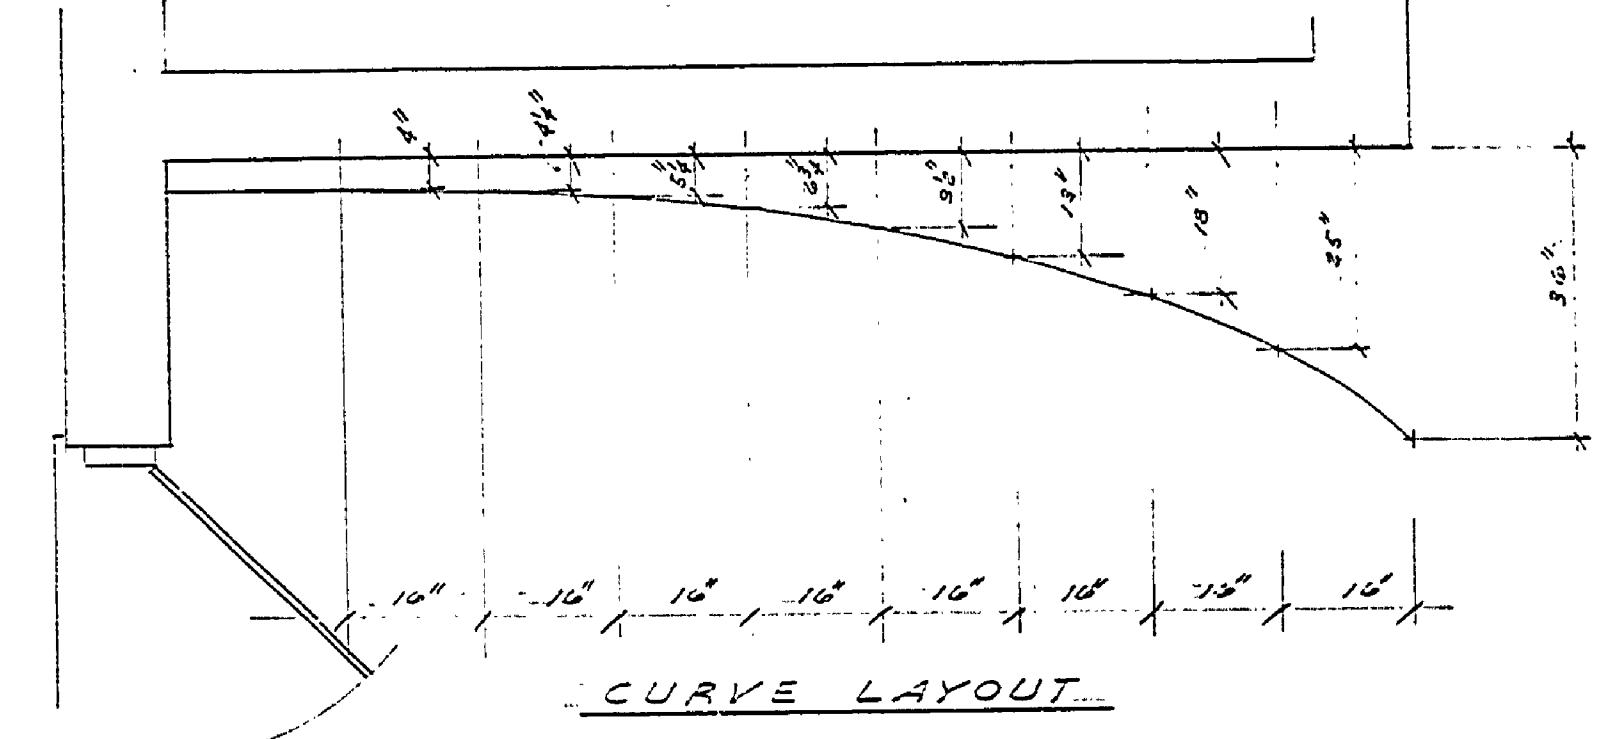

CURVE LAYOUT

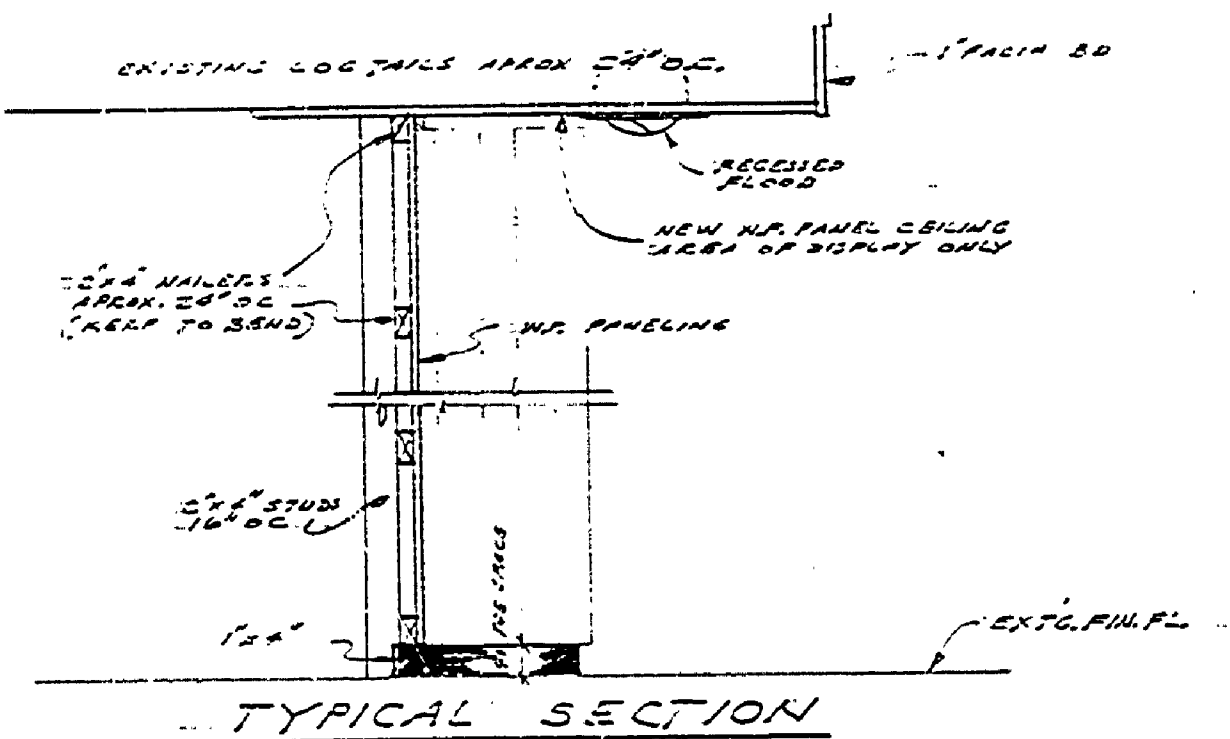

TYPICAL SECTION

TYPE 'X' SCREEN DETAIL  
SCALE 8"=10'

EXISTING DOORS			
UNIT	DESCRIPTION	DOOR	SWING
A	2 UNITS - 2 DOORS EACH	4'0" X 8'0"	R
B	2 UNITS - 1 DOOR EACH	5'0" X 8'0"	R
C	1 UNIT - 1 DOOR EACH	3'0" X 8'0"	L
D	1 UNIT - 1 DOOR EACH	4'0" X 8'0"	R
E	2 UNITS - 2 DOORS EACH	4'0" X 8'0"	R
F	2 UNITS - 1 DOOR EACH	4'0" X 8'0"	R
ADD'N HORIZONTAL (H) UNITS			
A (H)	2 UNITS - 2 DOORS EACH	4'0" X 8'0"	R
B (H)	2 UNITS - 1 DOOR EACH	5'0" X 8'0"	R
C (H)	2 UNITS - 1 DOOR EACH	4'0" X 8'0"	R