




SECTION A-A
Scale 1/4" = 1'-0"

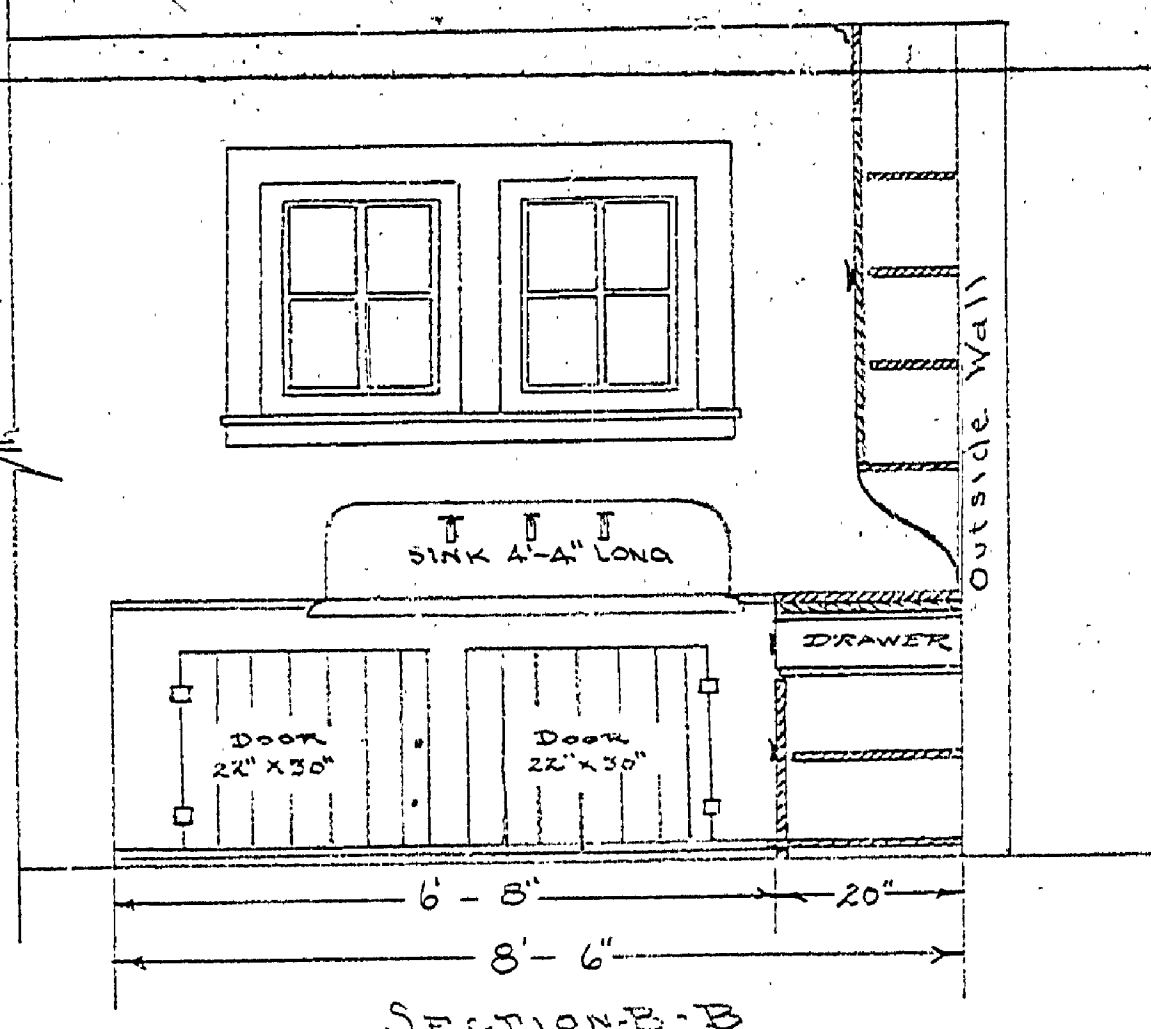


SECTION B-B
Scale 1/4" = 1'-0"

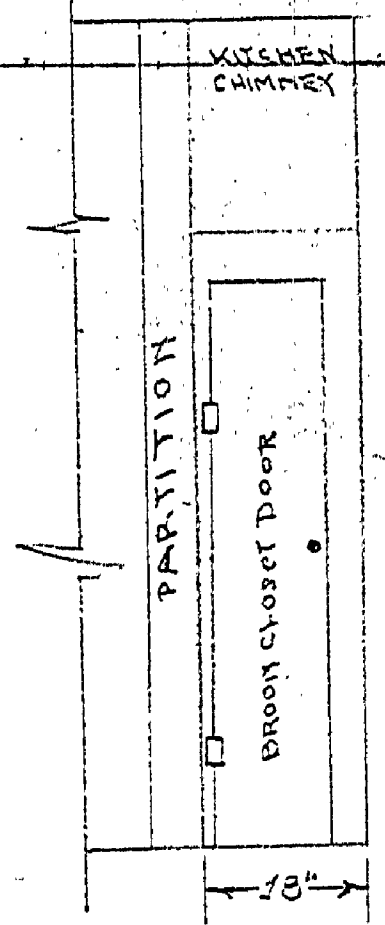

SECTION C-C
Scale 1/4" = 1'-0"

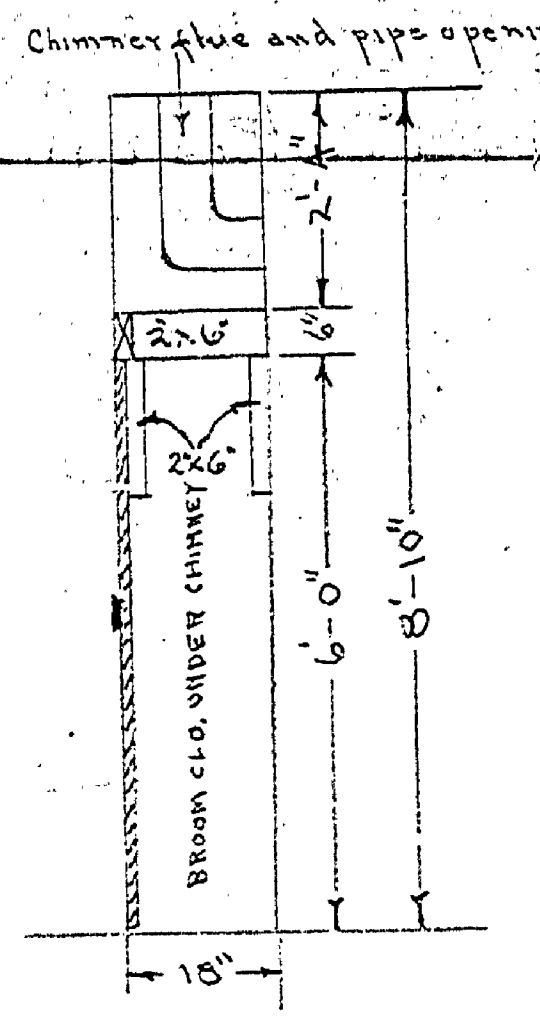


SECTION D-D
Scale 1/4" = 1'-0"

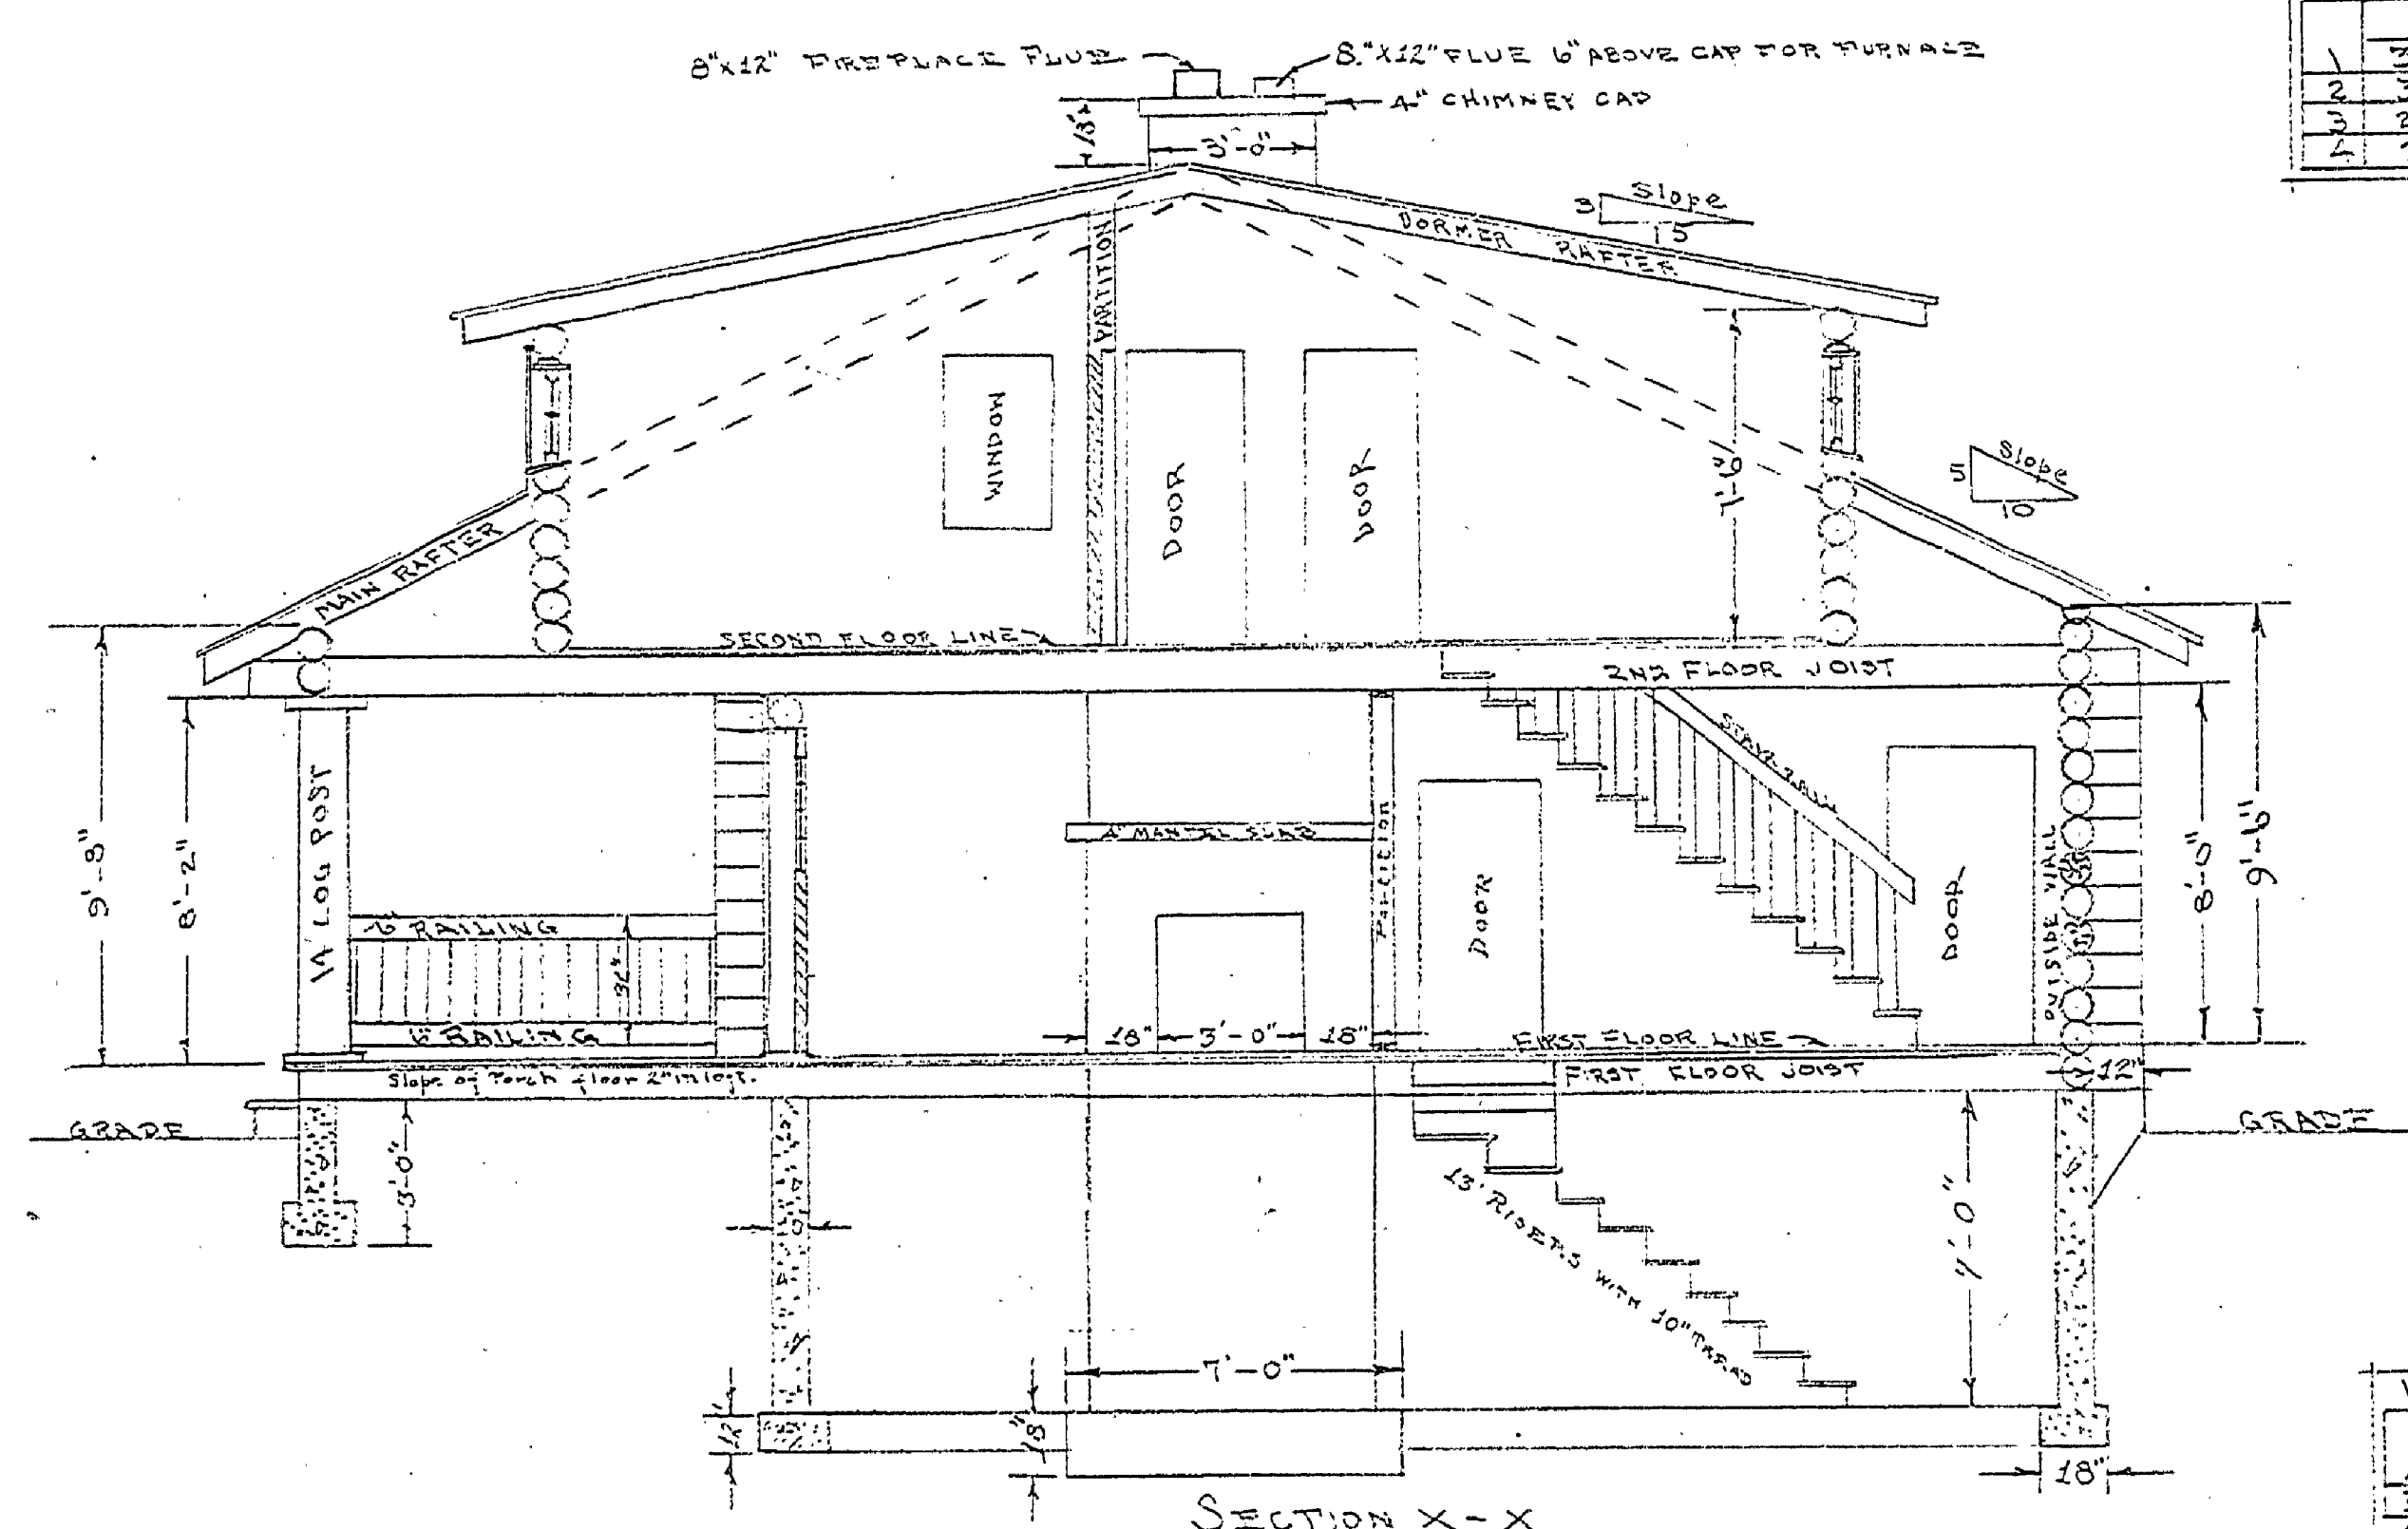


SECTION X-X
Scale 1/4" = 1'-0"


DOOR SCHEDULE	
NO.	DESCRIPTION
1	6'-0" X 7'-0" 6-Panel
2	6'-0" X 7'-0" 2-Panel
3	6'-0" X 7'-0" 4-Panel
4	6'-0" X 7'-0" 8-Panel

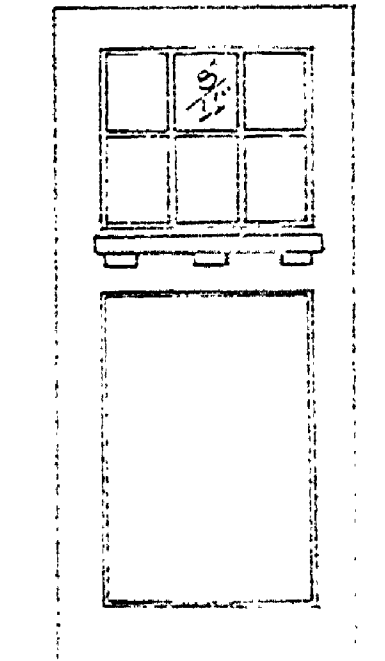

FRONT DOOR DETAIL
Schedule No. 1
Scale 1/4" = 1'-0"

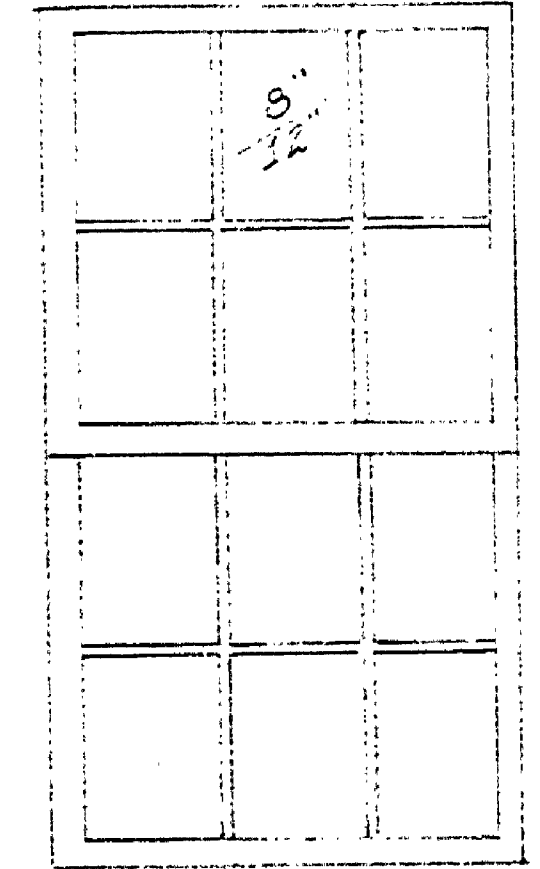


TYPICAL WINDOW SCHEDULE No. B
4 REQUIRED
Scale 1/4" = 1'-0"

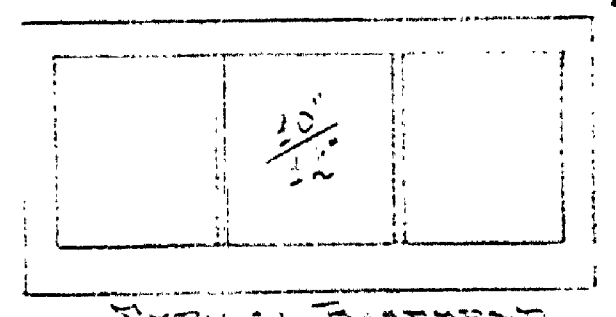


TYPICAL BASEMENT WINDOW SCHEDULE No. C
2 REQUIRED
Scale 1/4" = 1'-0"


WINDOW SCHEDULE	
CLASS	DESCRIPTION
A	6'-0" X 7'-0" 6-Panel
B	6'-0" X 7'-0" 2-Panel
C	6'-0" X 7'-0" 4-Panel
D	6'-0" X 7'-0" 8-Panel
E	6'-0" X 7'-0" 12-Panel
F	6'-0" X 7'-0" 16-Panel

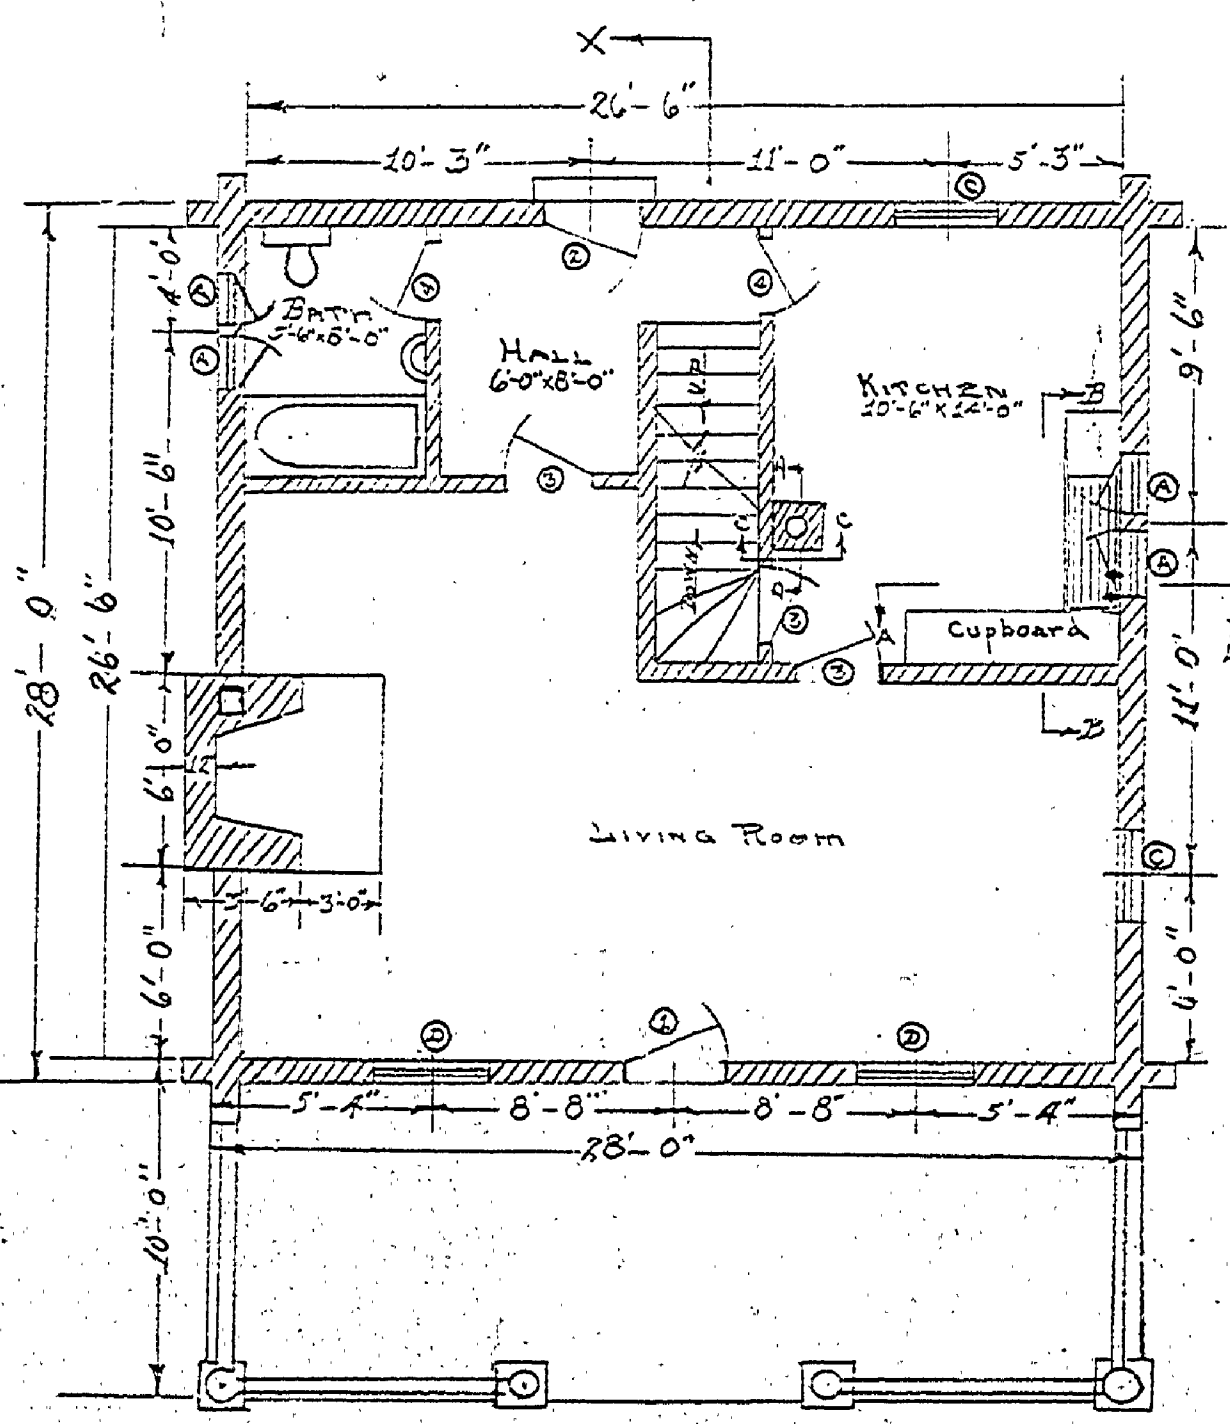


FIRST FLOOR PLAN
Scale 1/4" = 1'-0"

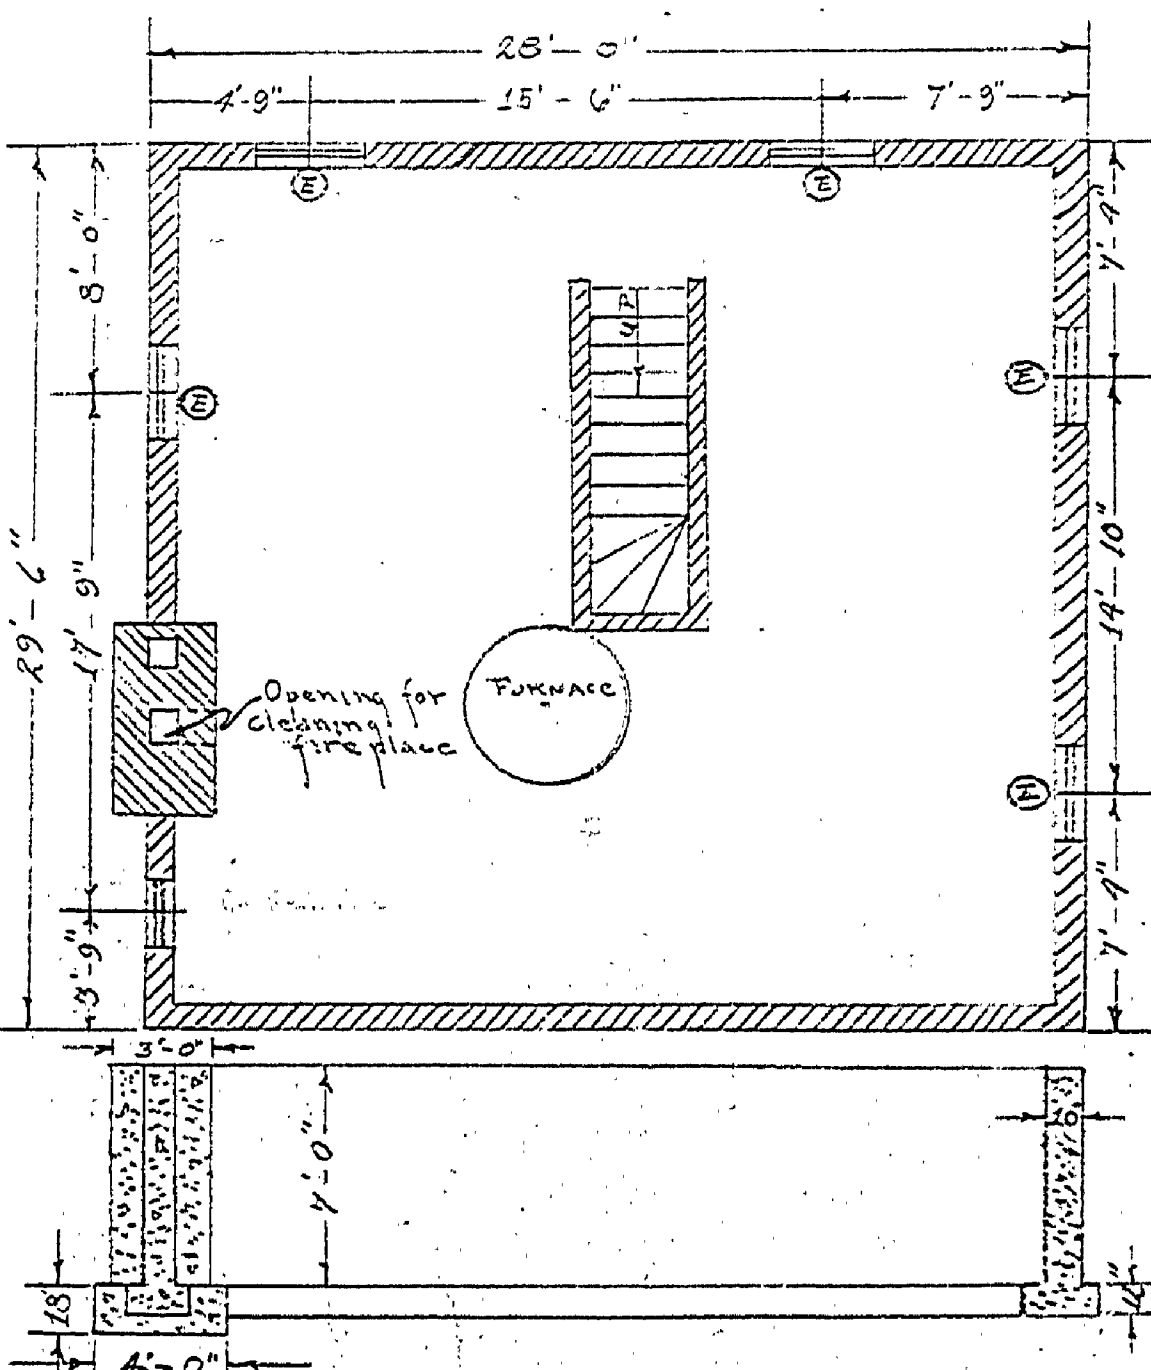

BASEMENT PLAN
Scale 1/4" = 1'-0"

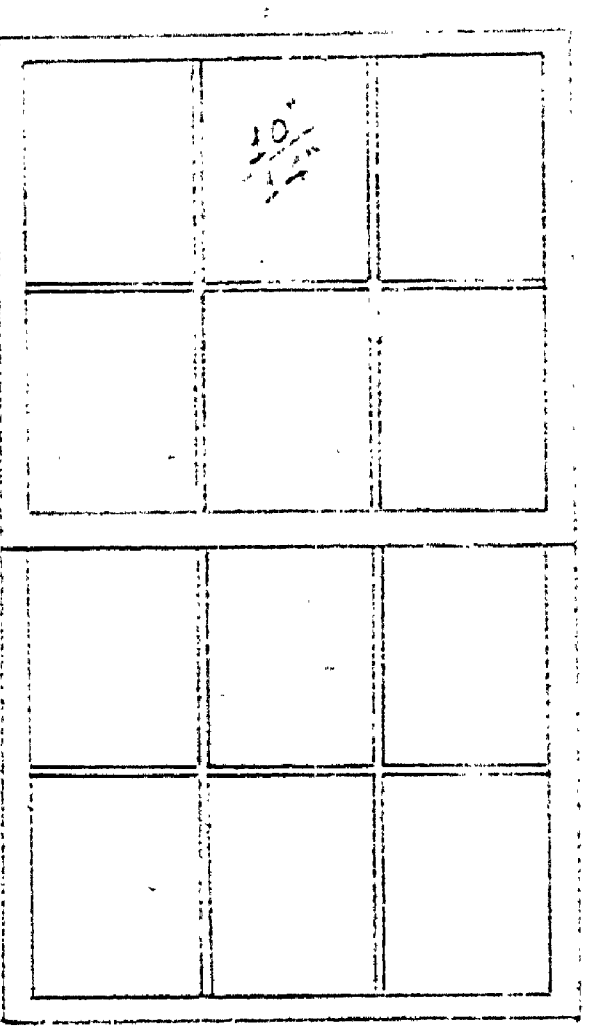

TYPICAL WINDOW SCHEDULE No. C
2 REQUIRED
Scale 1/4" = 1'-0"

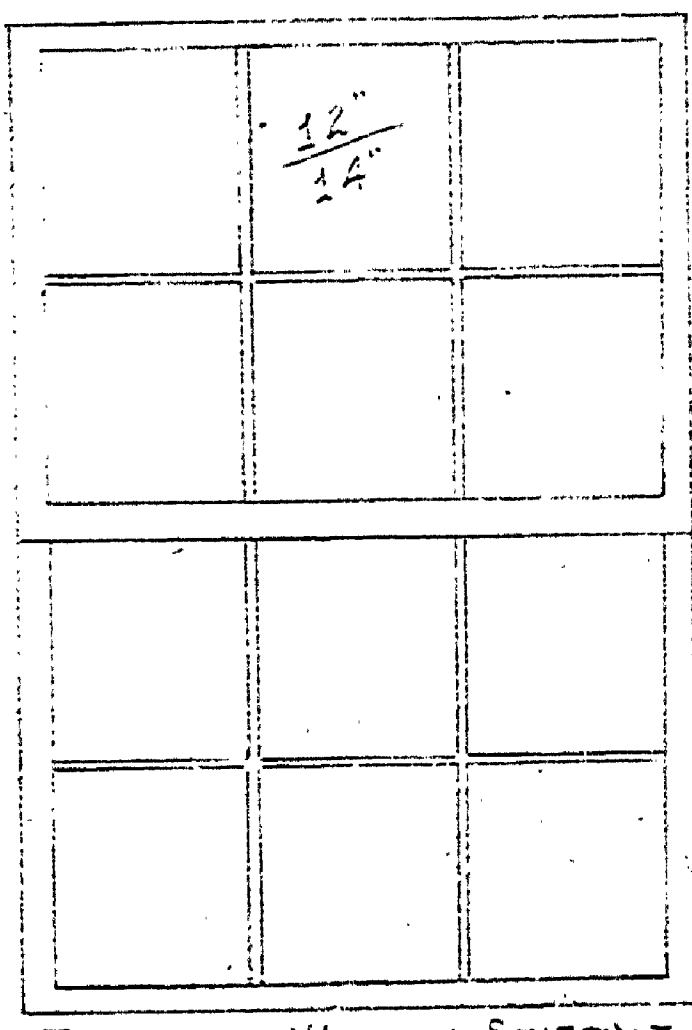

TYPICAL WINDOW SCHEDULE No. D
2 REQUIRED
Scale 1/4" = 1'-0"

DETAILS & CHANGES IN LOG COTTAGE PLANS
TO BE BUILT AT
HARTWICK PINES PARK
J.T.R.-R.A.S.
COTTAGE SIZE 28x38' SCALE AS INDICATED
Nov. 6, 1929 HARTWICK PINES

A-99