



REVIEWED BY SECTIONS		APPROVED BY		REVISIONS	
DATE	BY	DATE	BY	No.	DATE
	ARCHITECTURAL			1	
	ENGINEERING		ASSISTANT CHIEF IN CHARGE	2	
	LANDSCAPE		OF DESIGN	3	
				4	
				5	
				6	

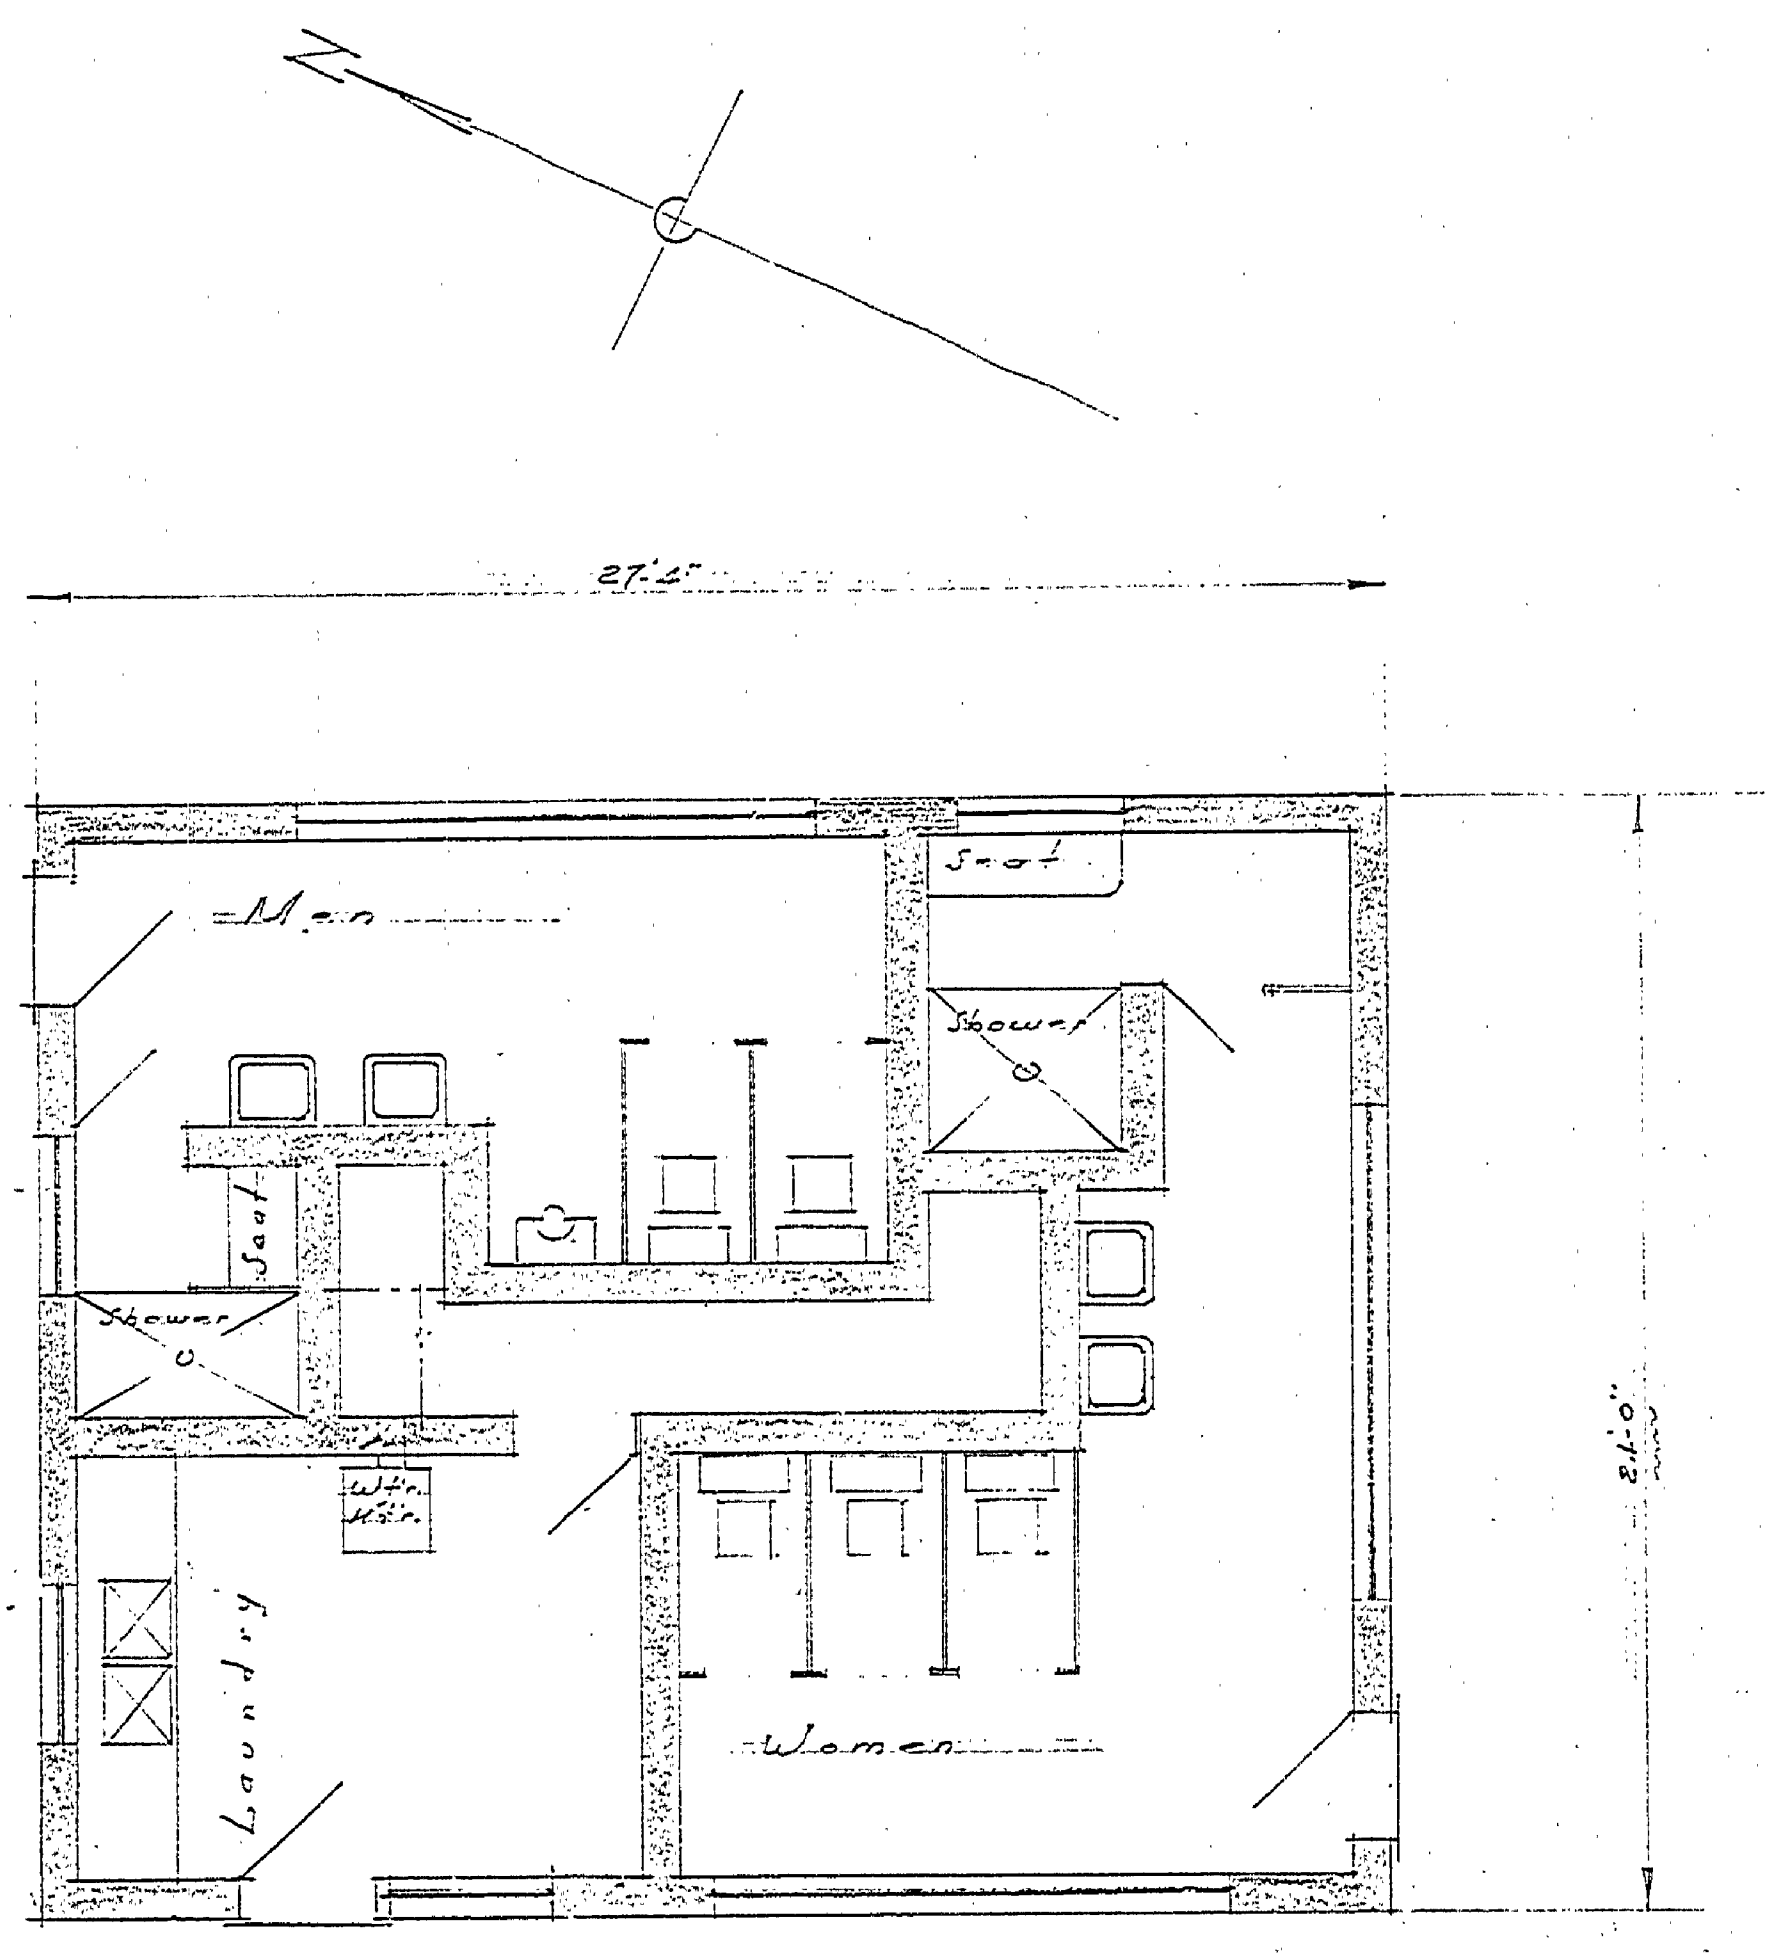

FLOOR PLAN
Scale 1/4" = 1'-0"

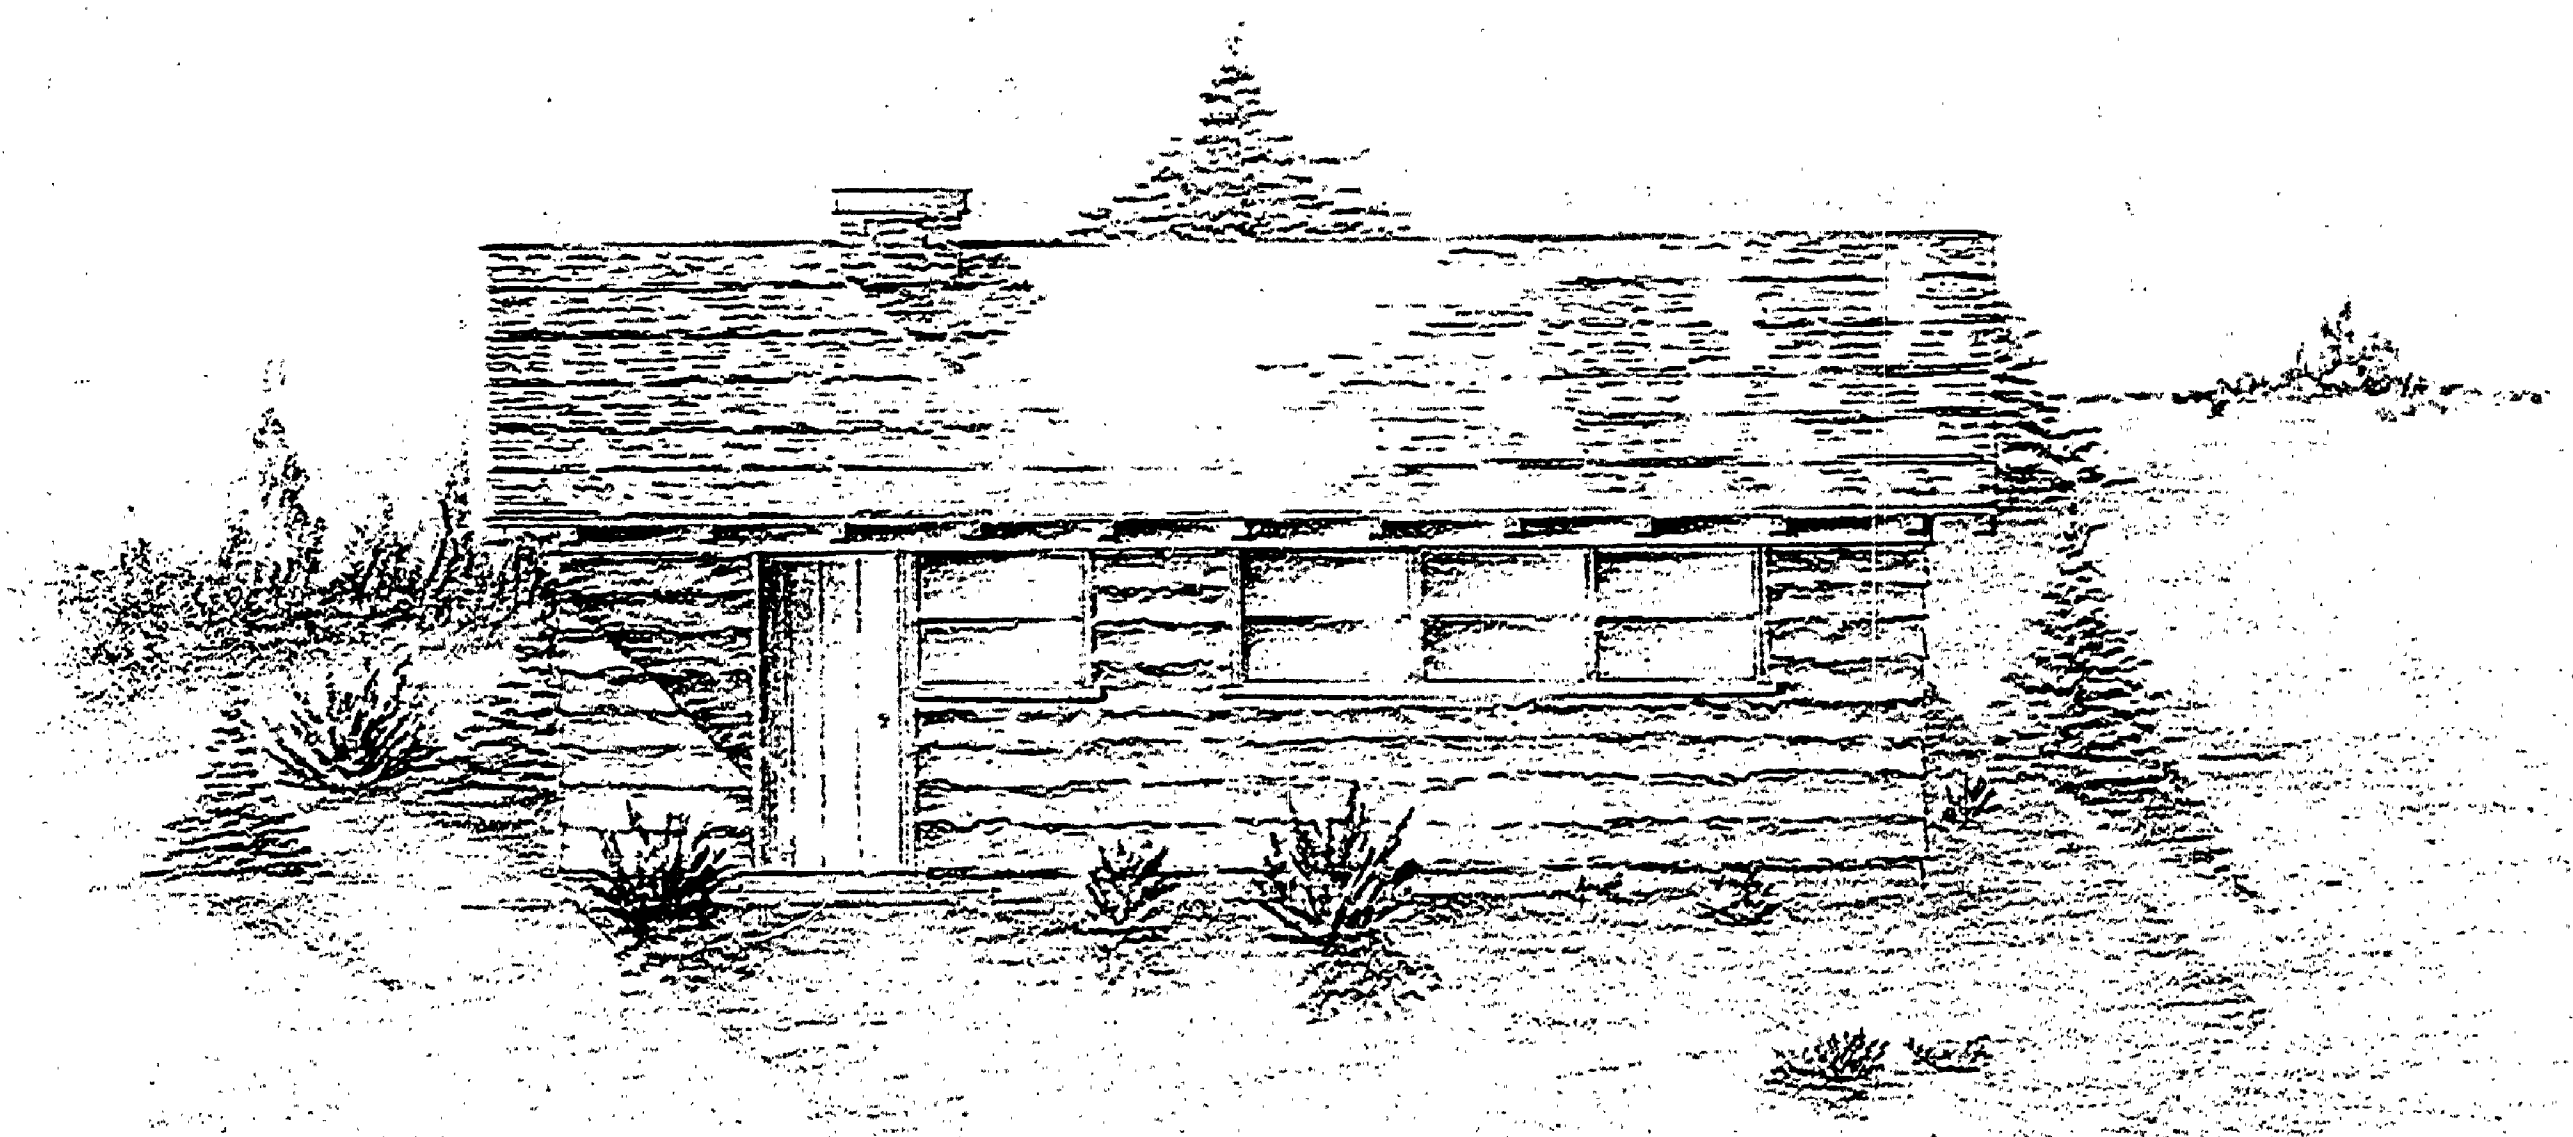

WEST ELEVATION
Scale 1/4" = 1'-0"

COMMISSIONER OF PARKS & RECREATION
P. J. Kelly
 DATE 8/24/52
 DESIGNED 8-27-52 J.M.L.

MICHIGAN
 DEPARTMENT OF CONSERVATION
 PARKS AND RECREATION DIVISION

TOTILET LAUNDRY &
 SHOWER BLDG.
 HASTWICK PARKS

SHEET
 NO. 1
 OF 1

PLAN NO.
 101