



DESIGNED BY D. W. GREENWOOD	TRACED BY S. V. T.	CHECKED BY S. V. T.	REVIEWED BY SECTIONS		APPROVED BY		NO.	DATE	BY	REVISIONS	DATE	BY
			ARCHITECTURAL	LANDSCAPE	DATE	DATE						
					ASSISTANT CHIEF IN CHARGE		1	7/15/50		1		
							2			2		
							3			3		
							4			4		
							5			5		
							6			6		

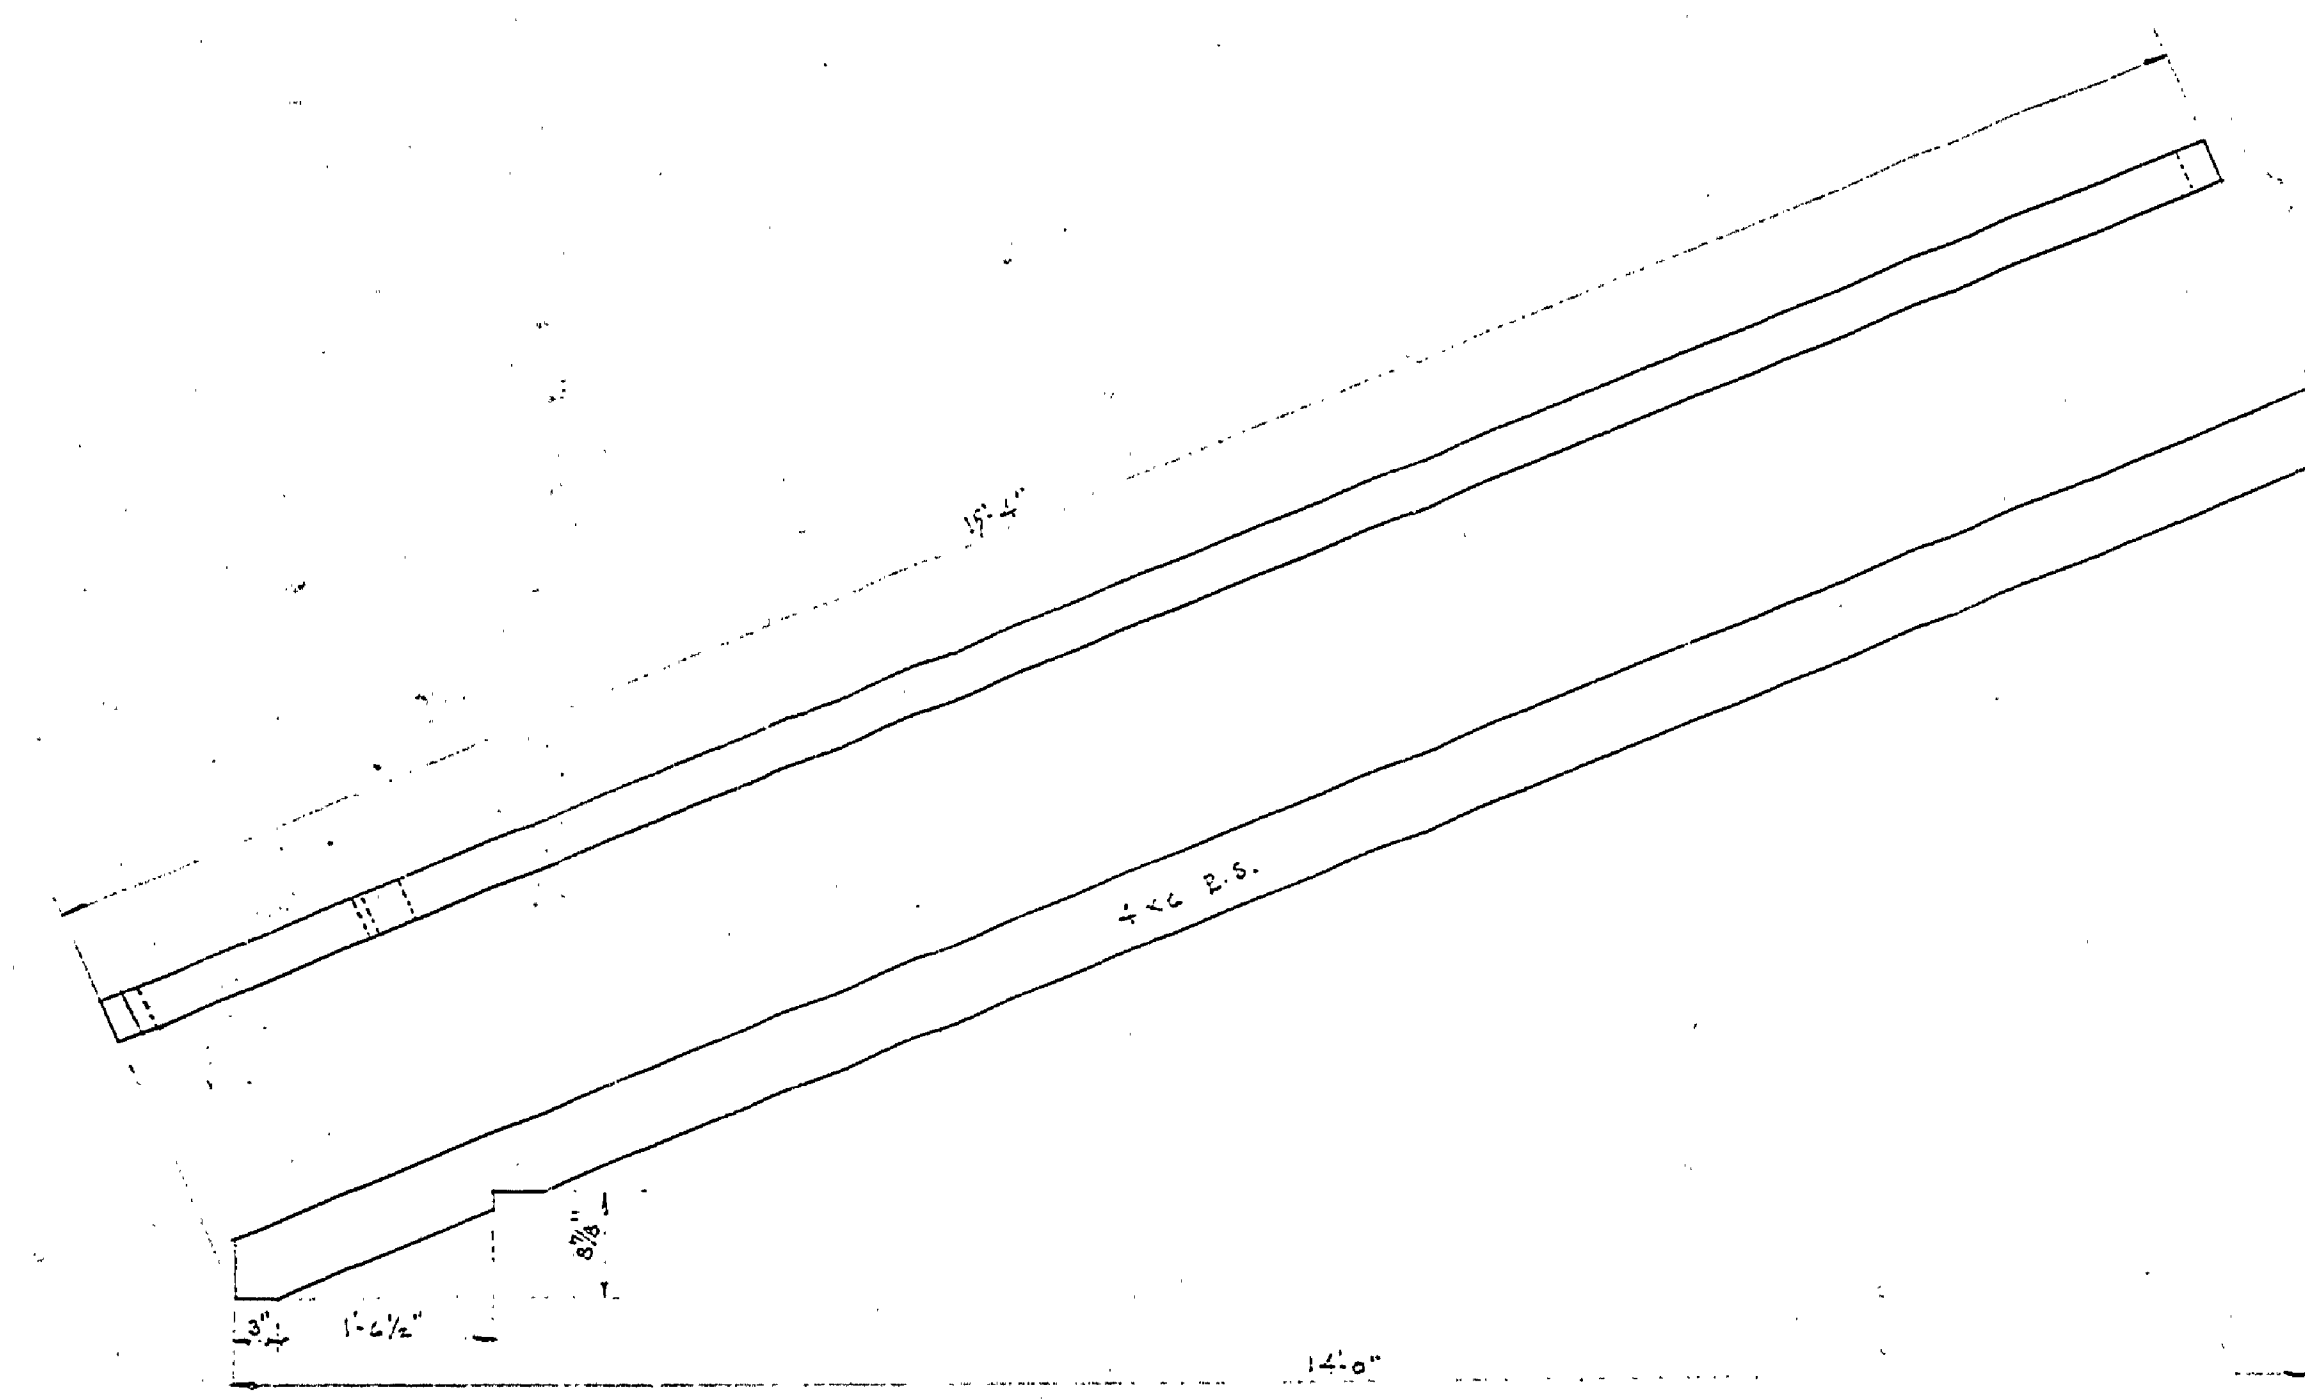


END RAFTER DETAIL
Scale 1/2" = 1'-0"

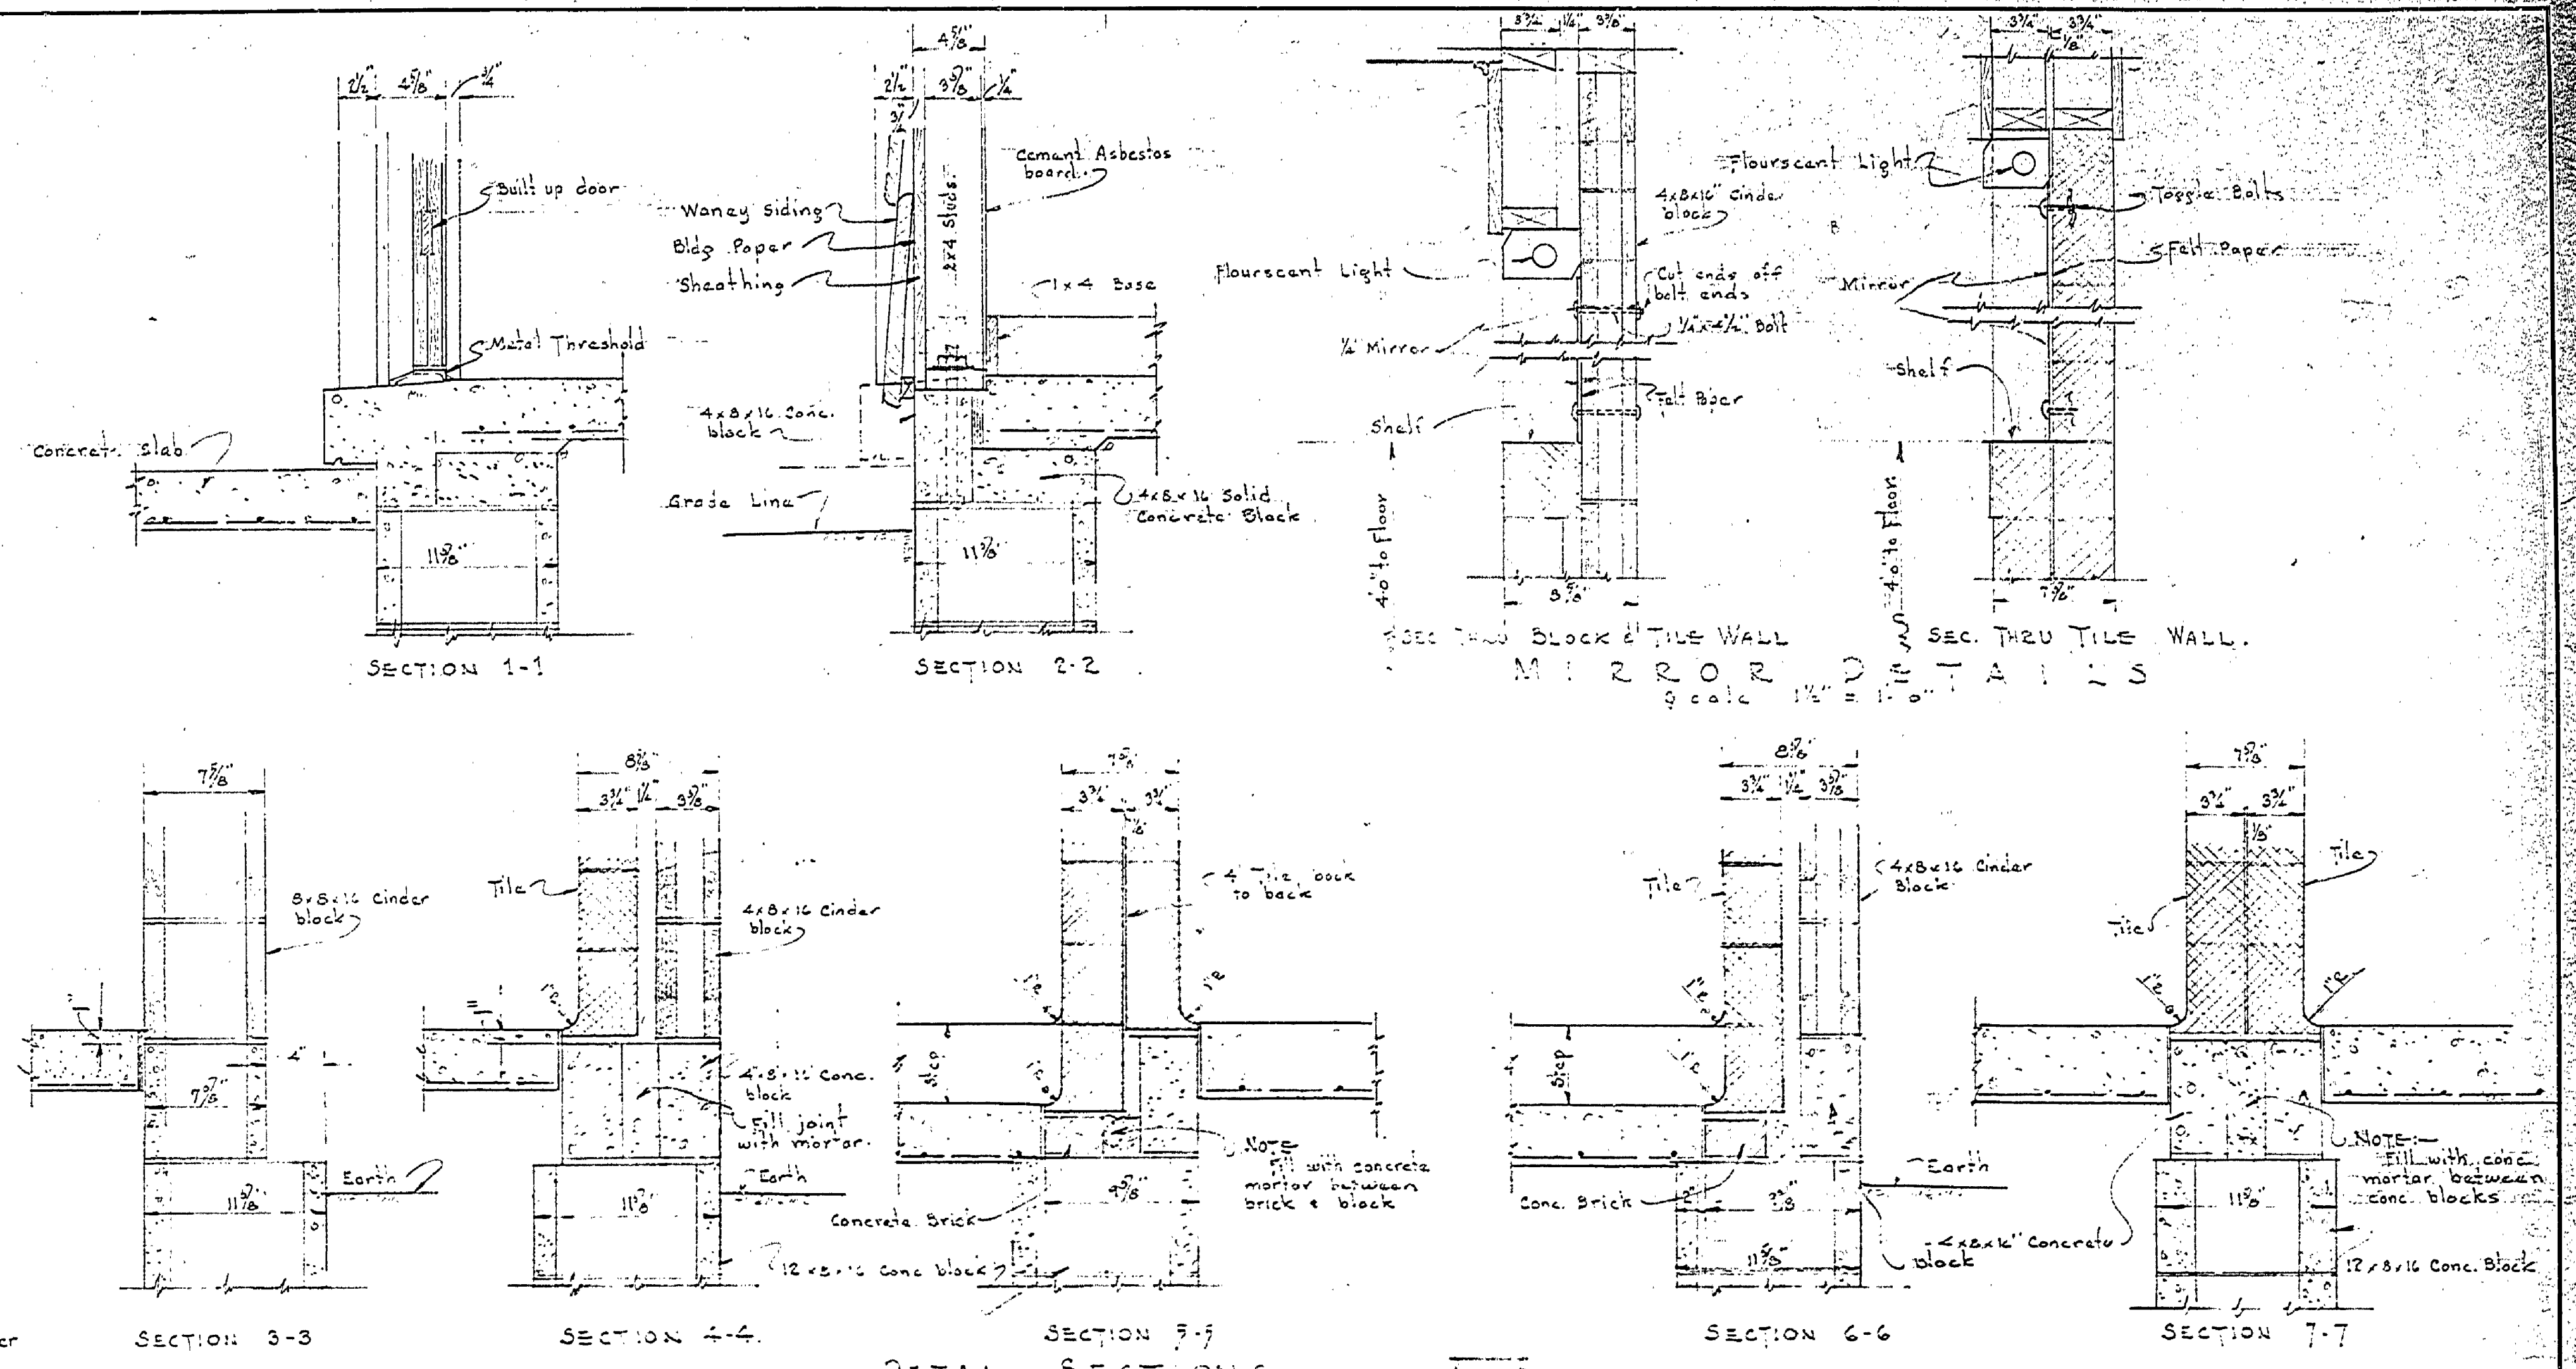


DETAIL SECTIONS
Scale 1/2" = 1'-0"

NOTE - See floor plan for location of section shown on this sheet.

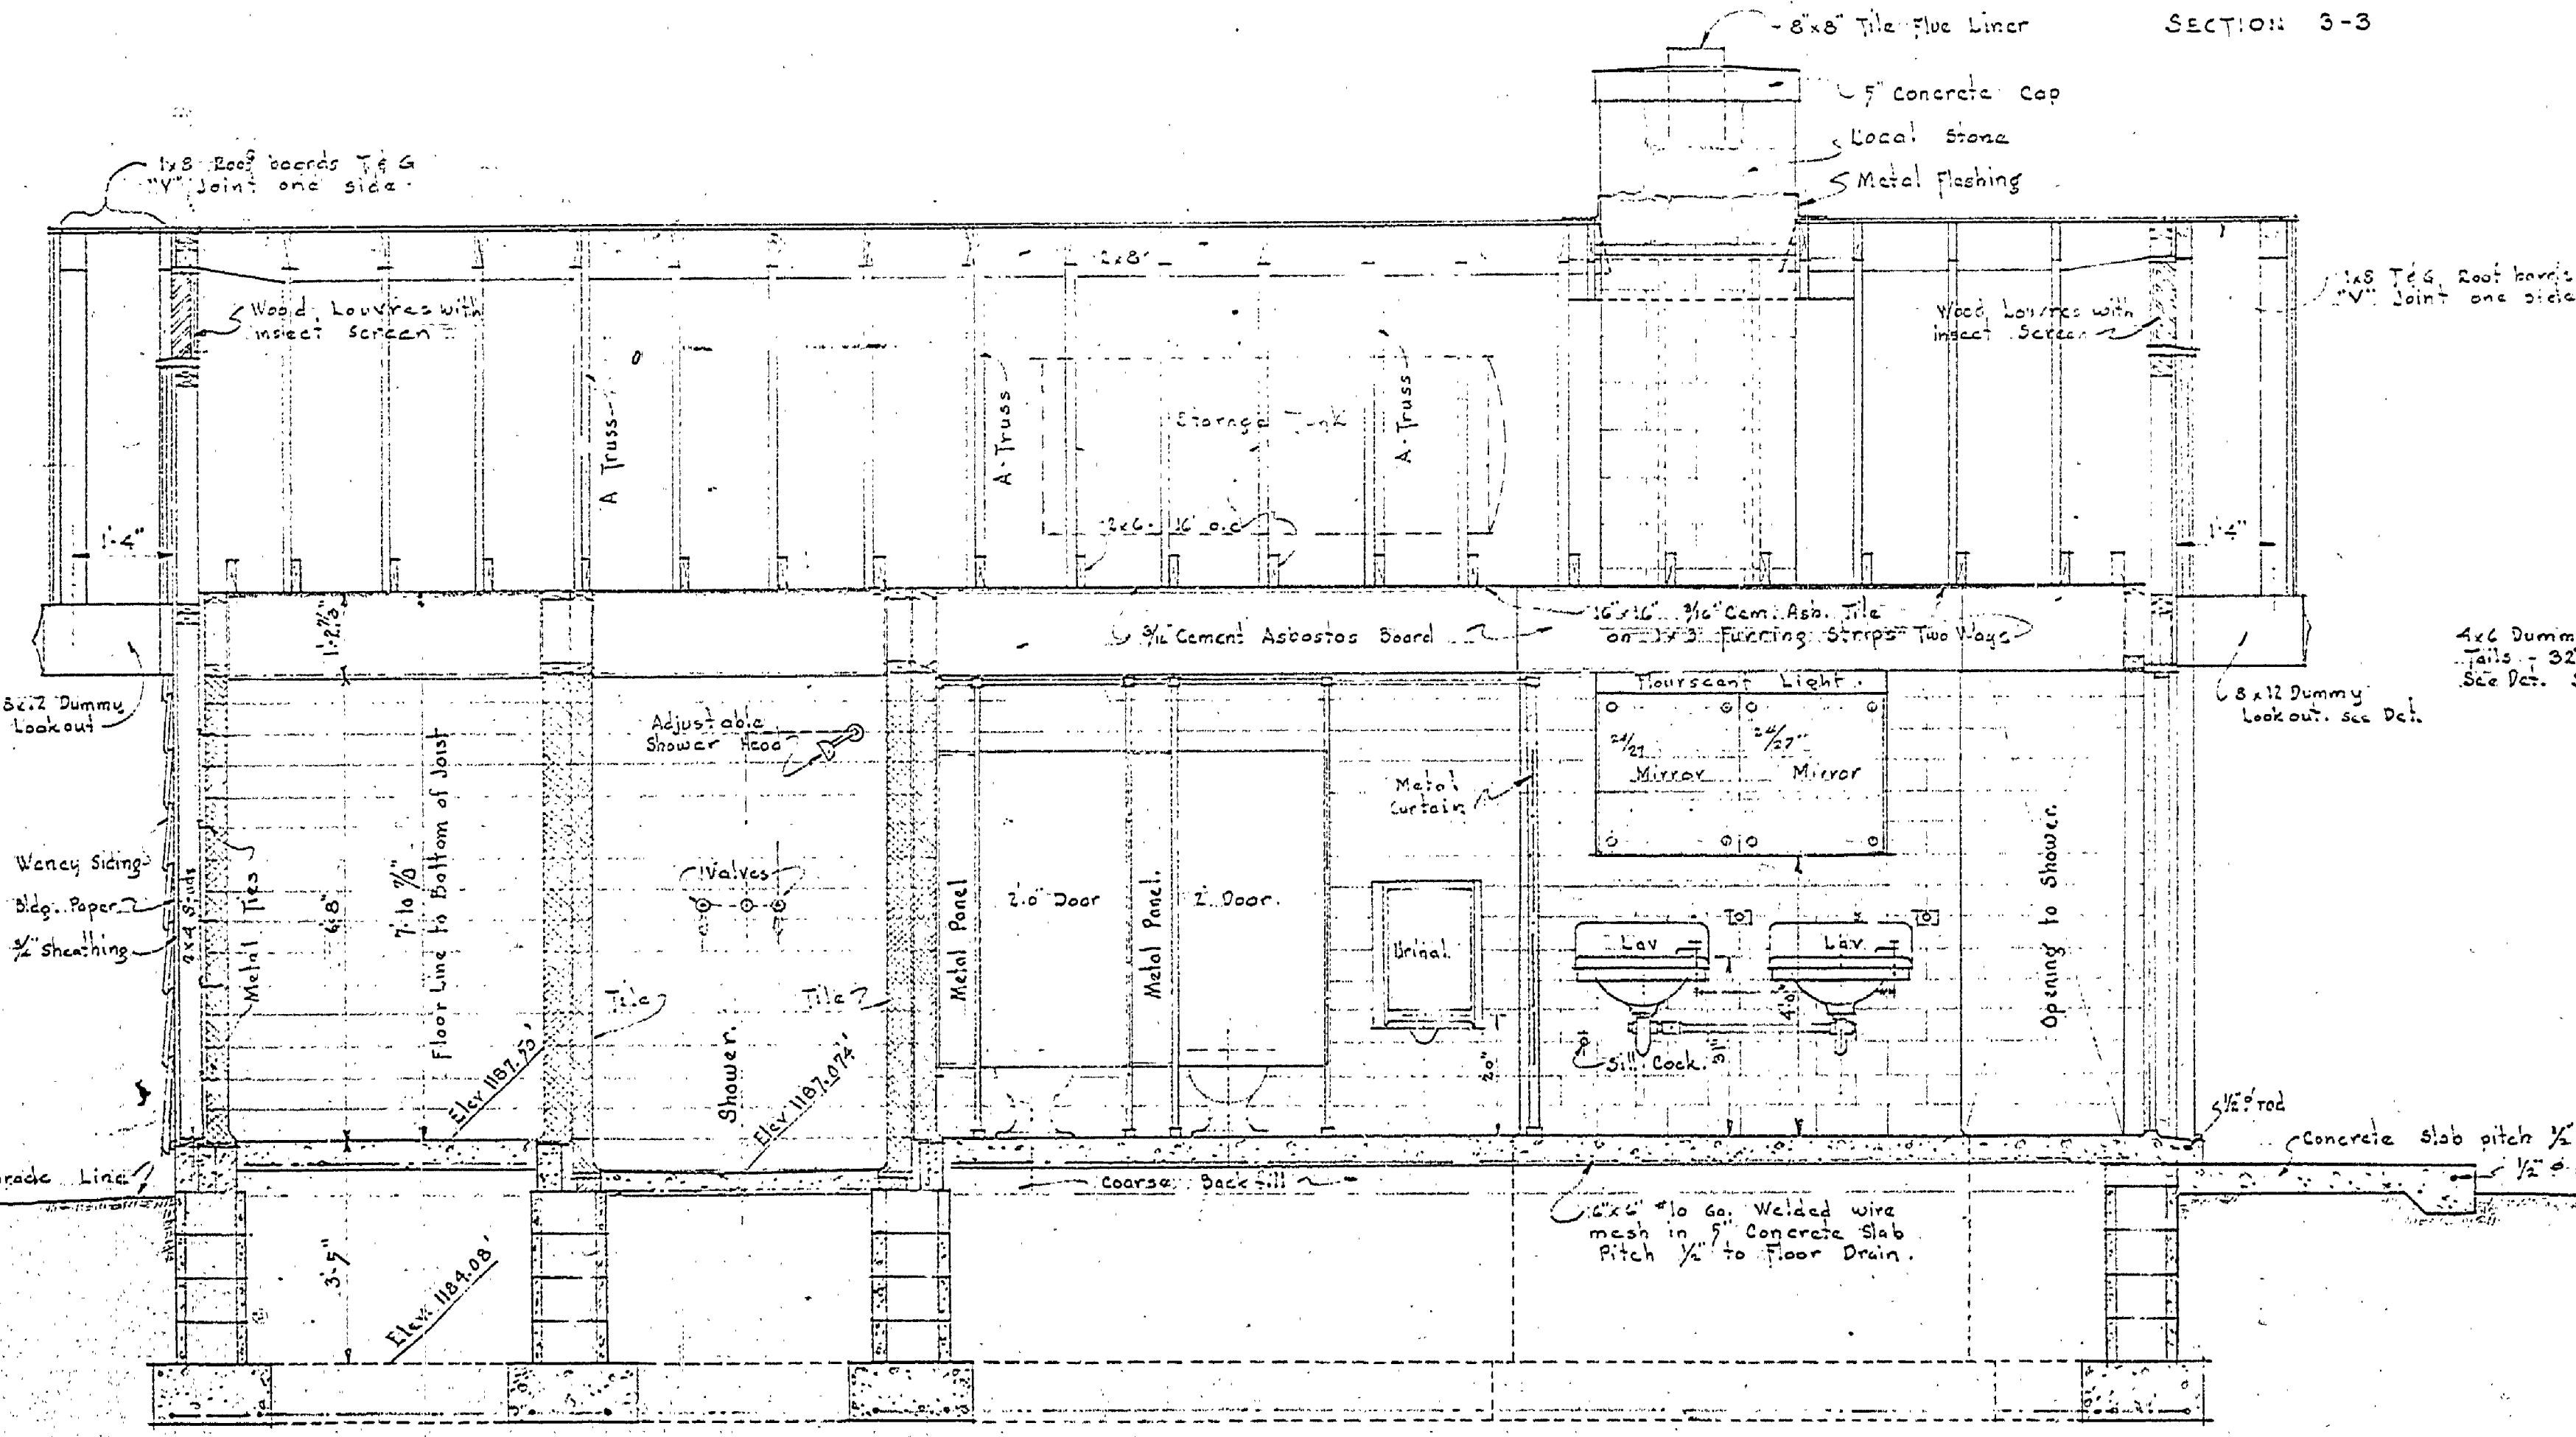

SECTION B-B
Scale 1/2" = 1'-0"

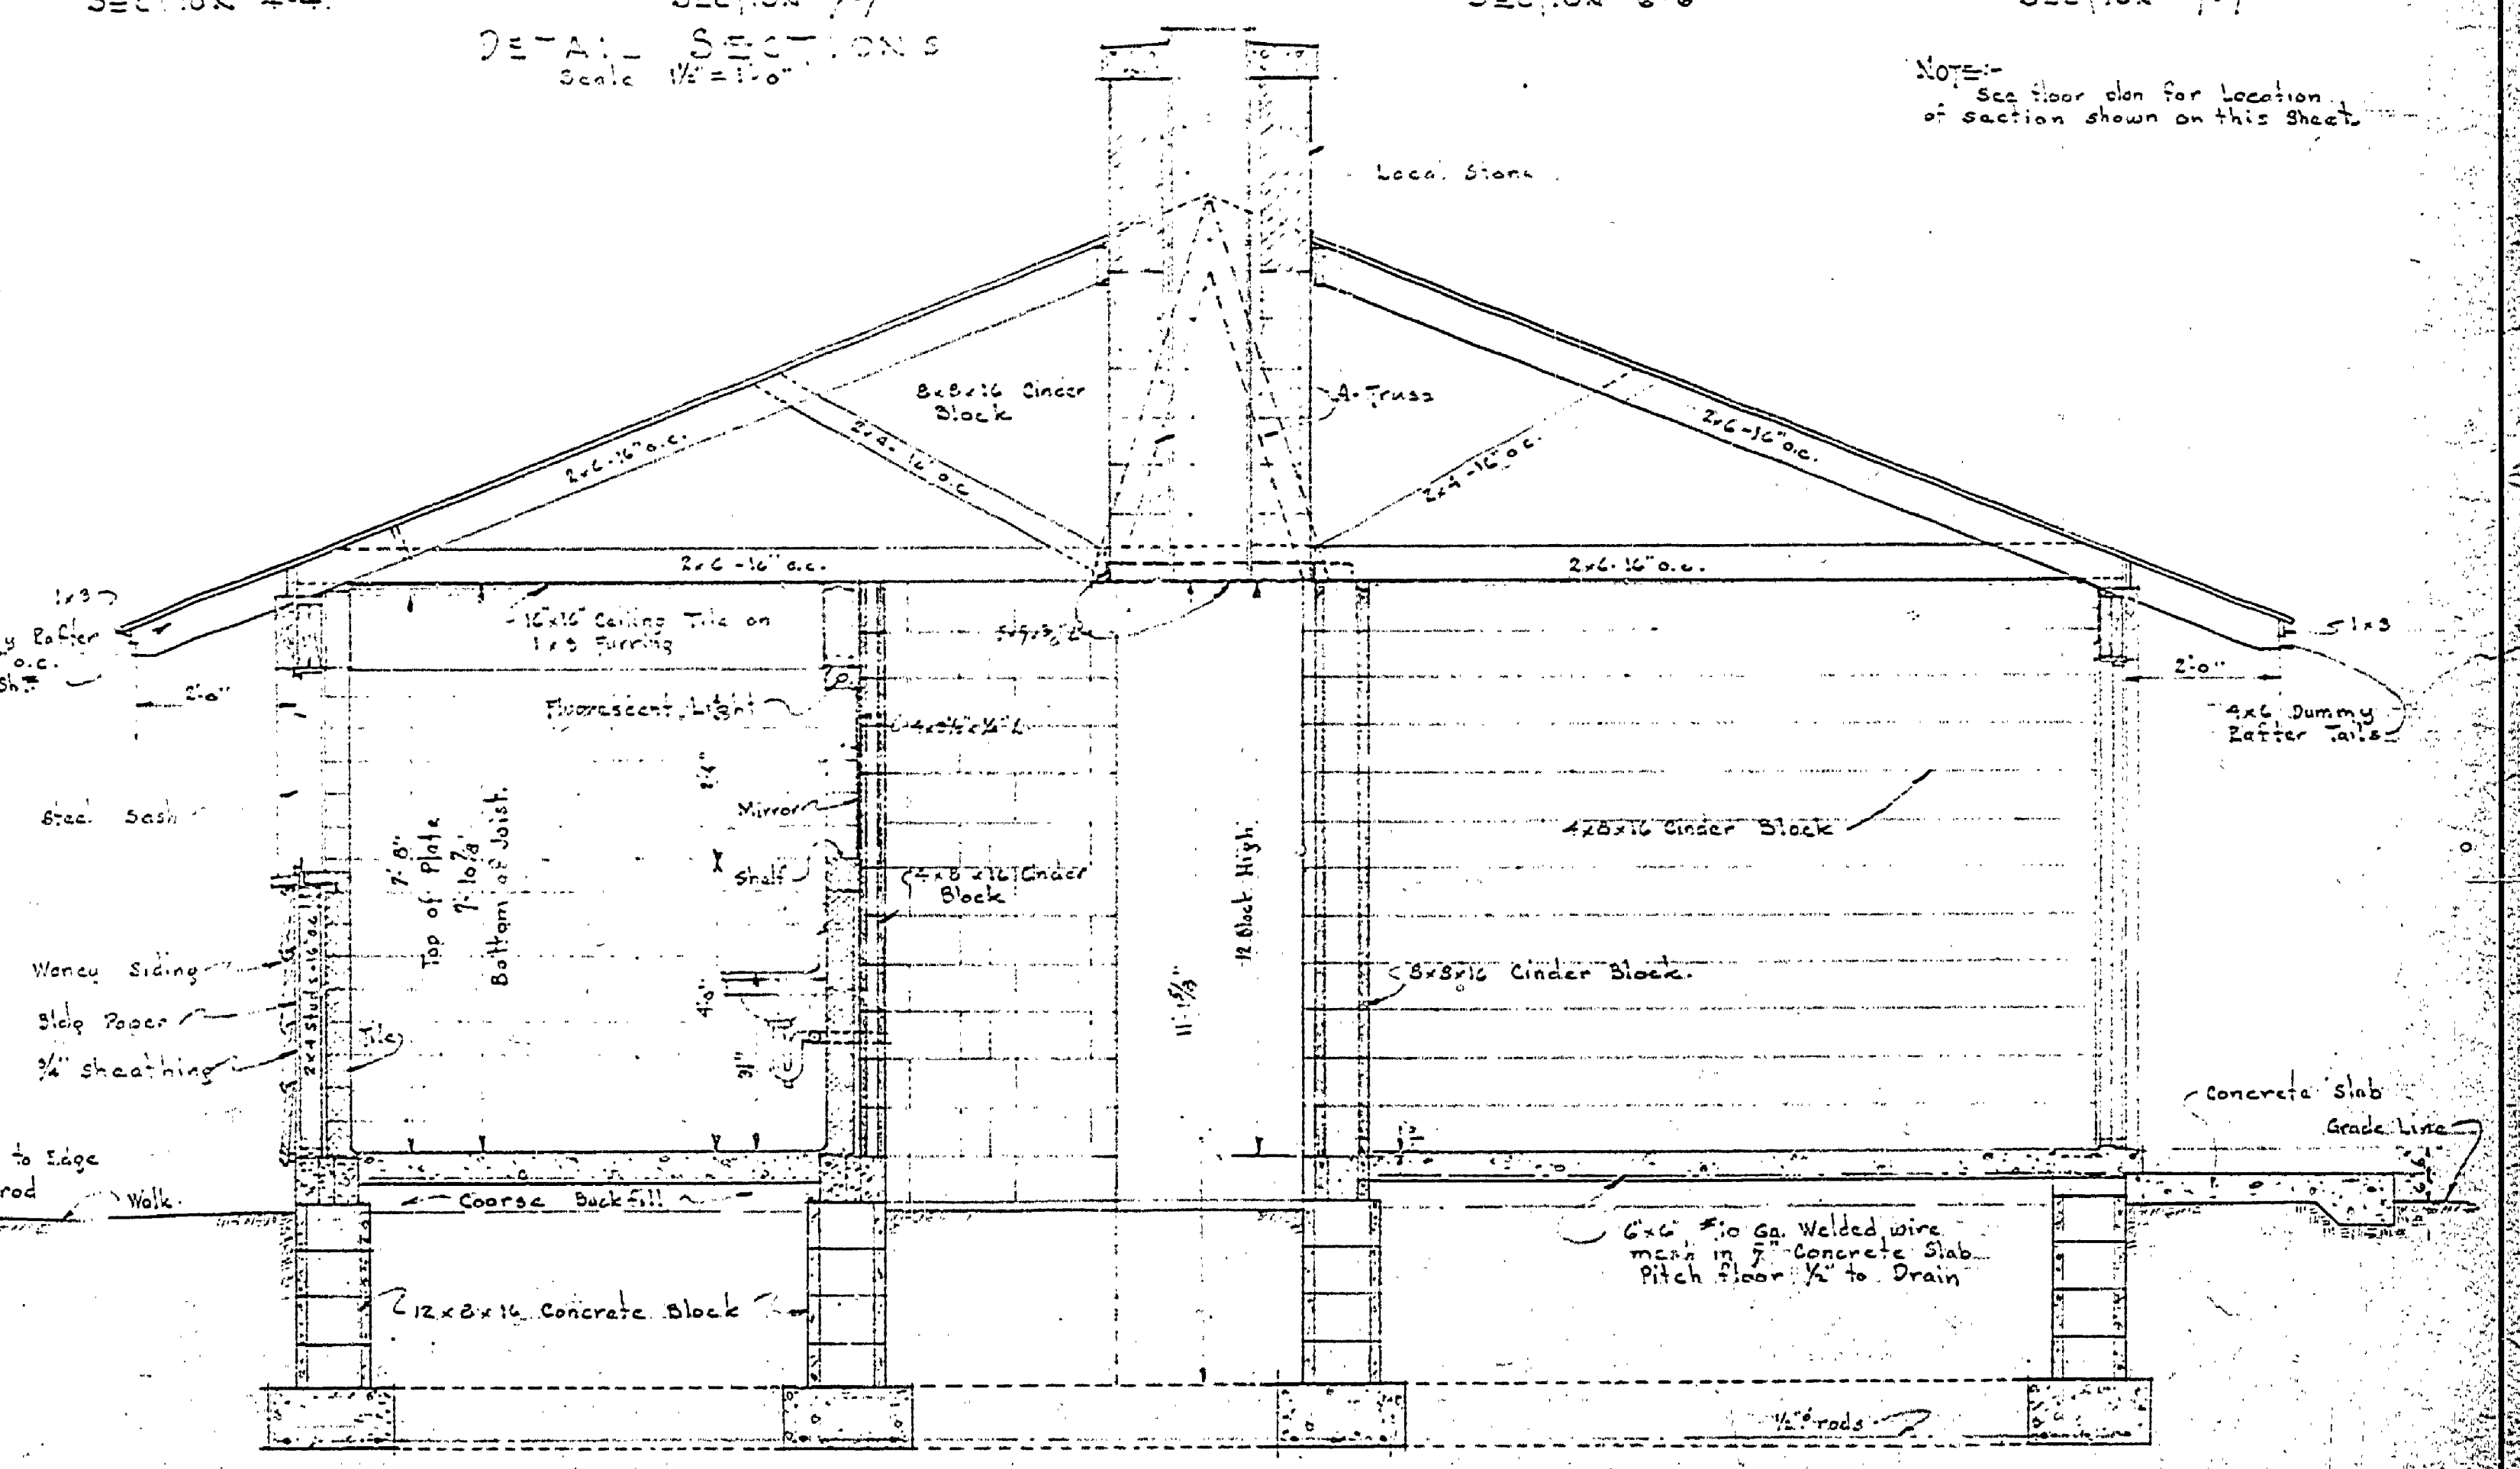

SECTION C-C
Scale 1/2" = 1'-0"