


DOOR SCHEDULE			
NO.	ART. SIZE	MATL.	REMARKS
1	3'-6"	WD.	
2	2'-6"	WD.	
3	2'-6"	WD.	
4	2'-6"	WD.	
5	3'-6"	WD.	
6	2'-6"	WD.	
7	2'-6"	WD.	
8	2'-6"	WD.	
9	3'-6"	WD.	

WINDOW SCHEDULE			
NO.	SIZE	REMARKS	
1	3'-0" x 7'-0"	ANDERSEN	
2	3'-0" x 7'-0"	FLEXAVENTS	
3	4'-0" x 3'-0"	(UNIT DIMS.)	

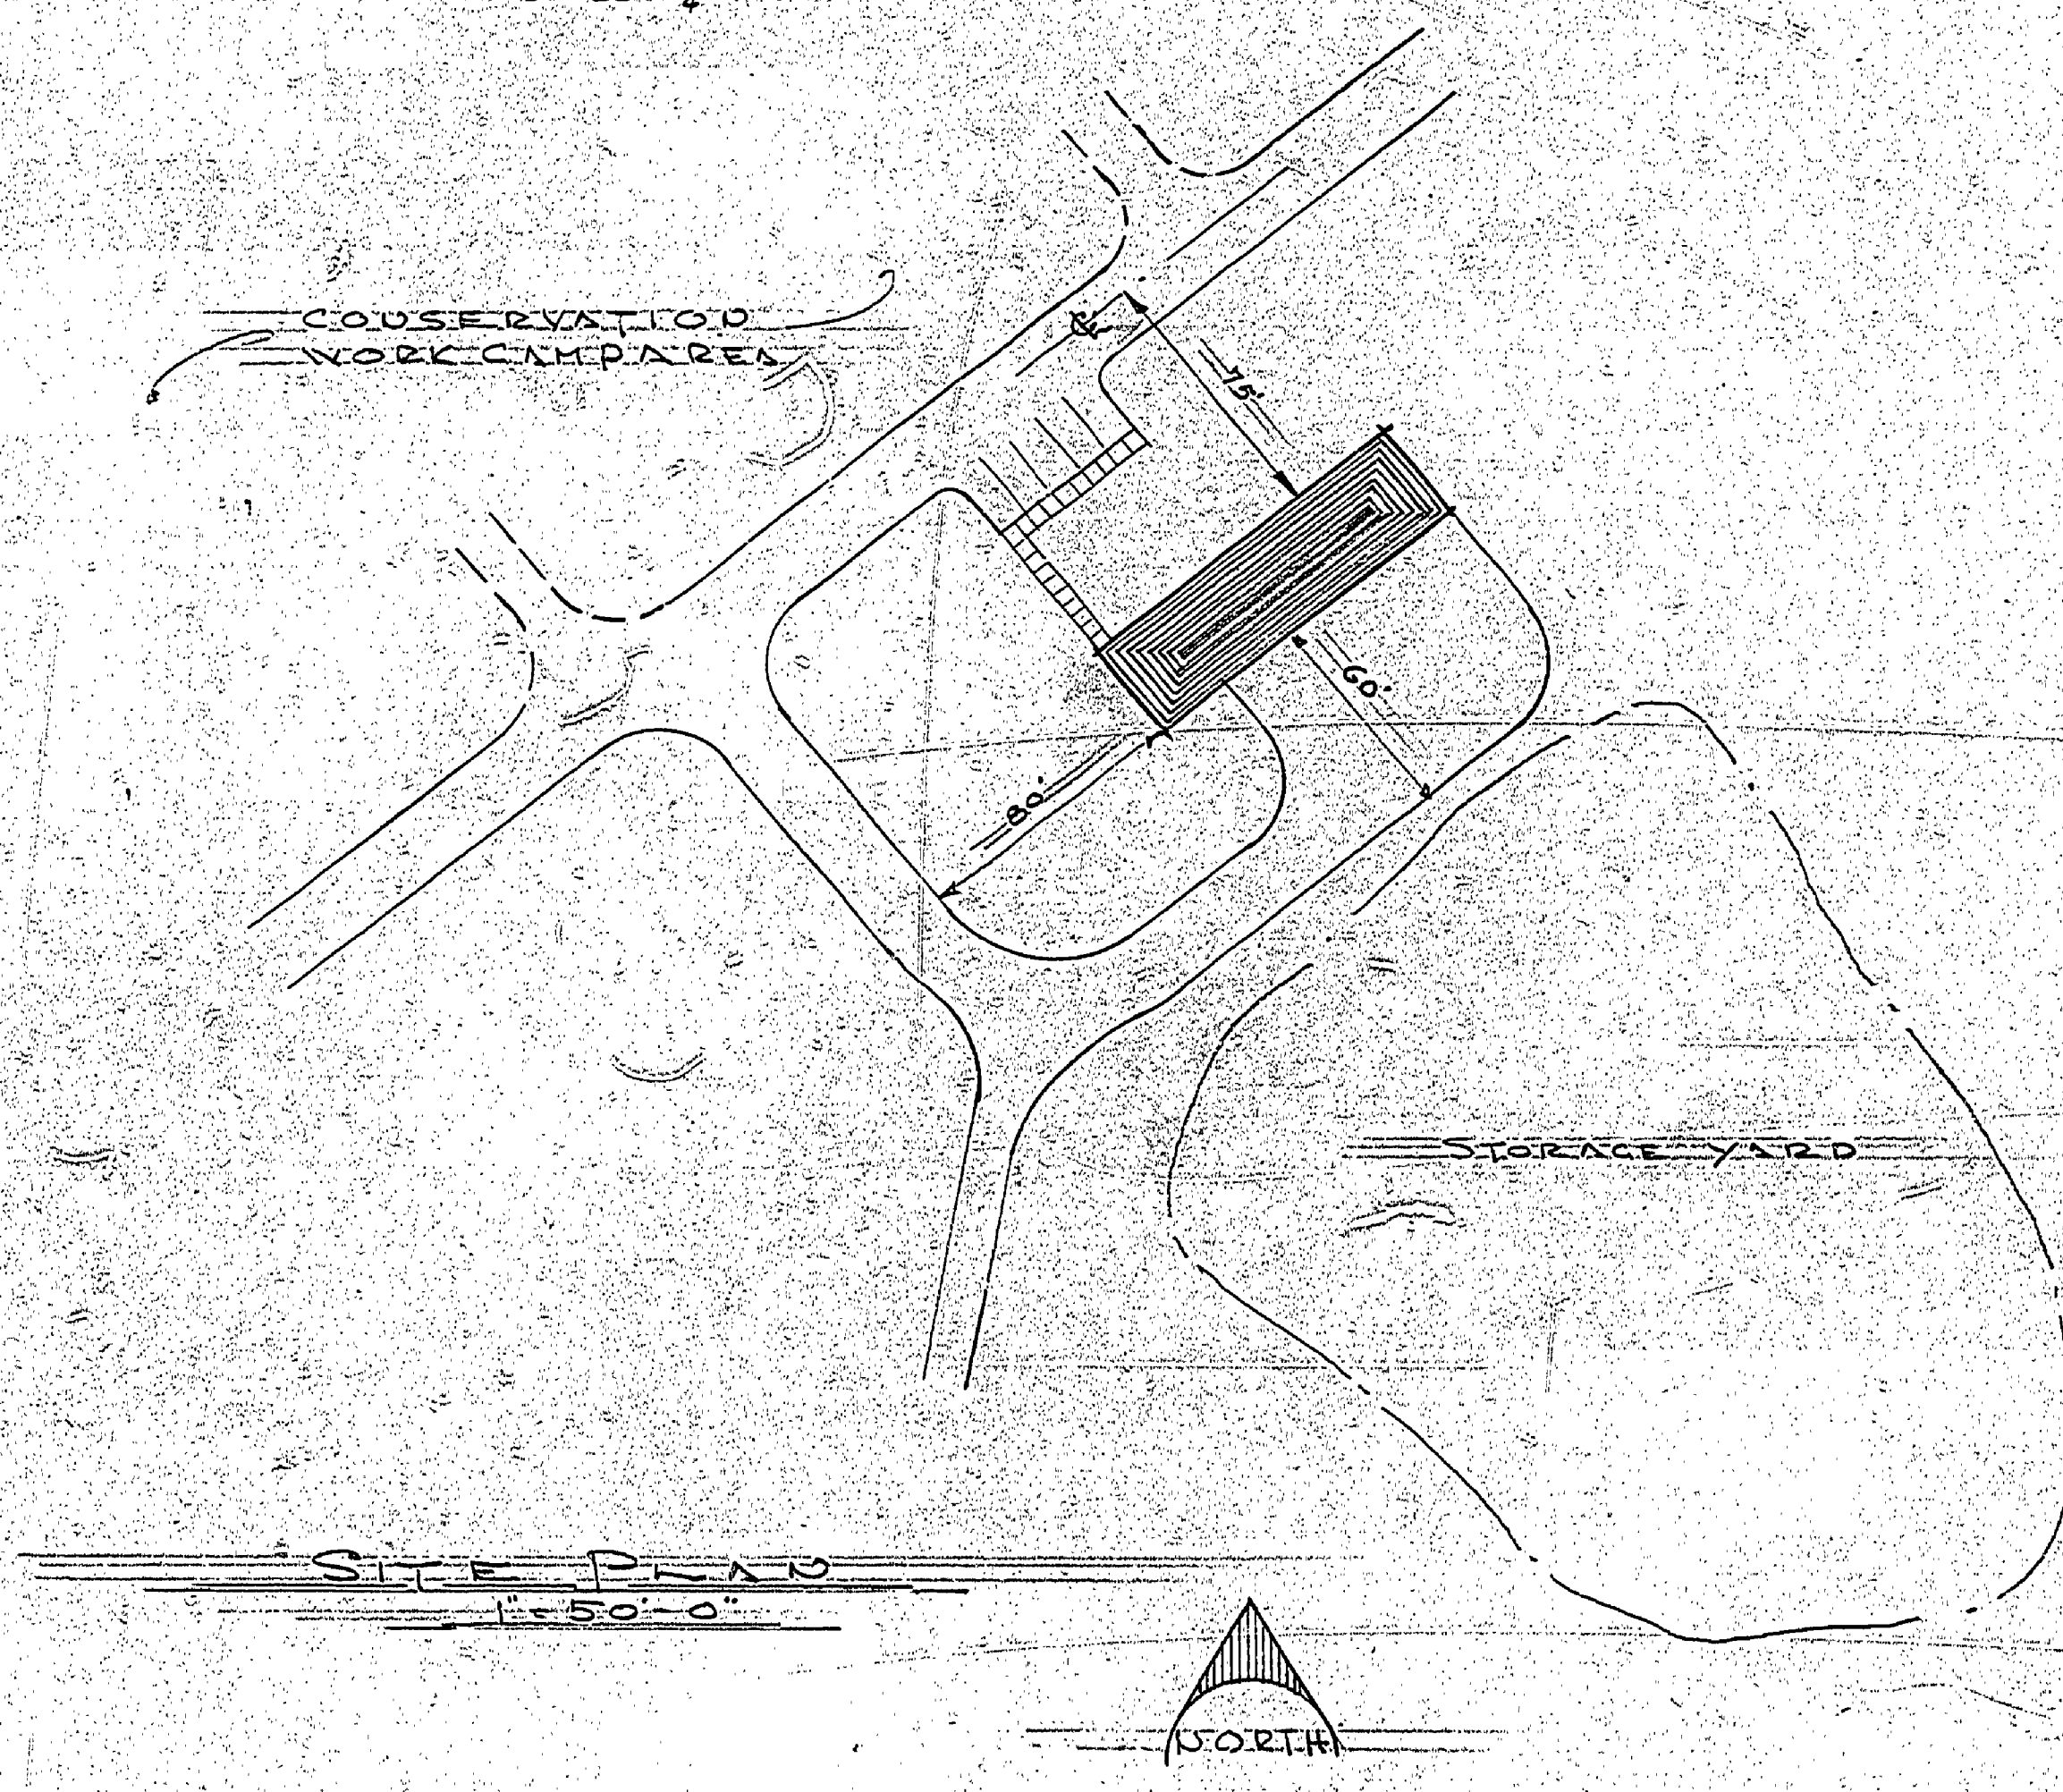

SURVEYED BY	DRAWN BY	NO.	DATE	BY	REVISIONS	NO.	DATE	BY	REVISIONS
	PIELKE	2-68				1	2-68		ADD WINDOWS (WORK SHOP) CHANGE WINDOW SCHEDULE ETC.
						2			

MICHIGAN DEPARTMENT OF CONSERVATION
 FIELD OFFICE, GARAGE & SHOP
 HARTWICK PINE'S ST. PARK

SHEET NO. 1 OF 2
 FOR PROJECT NO. PA-108-5124-300-053
 F-1

BY: _____	DATE: _____
RECOMMENDED FOR APPROVAL: <i>V.N.G.</i>	DATE: 4-14-69
RECOMMENDED FOR APPROVAL: <i>R. D. ...</i>	DATE: 4-18-69
SECTION APPROVAL	
BY: <i>R. D. ...</i>	DATE: 4-24-69
ENGINEERING SECTION	
APPROVED: <i>H.E. ...</i>	DATE: 4-25-69

SHEET ONE OF TWO PLAN NO. A-102