




DESIGNED BY	W. S. C. W.	DATE	10-68	REVIEWED	ARCHITECTURAL	DATE		APPROVED		DATE NO.	1	DATE BY		REVISIONS	4	DATE BY	
DRAWN BY	W. S. C.			ENGINEERING						2				5			
CHECKED BY	W. S. C.			LANDSCAPE						3				6			

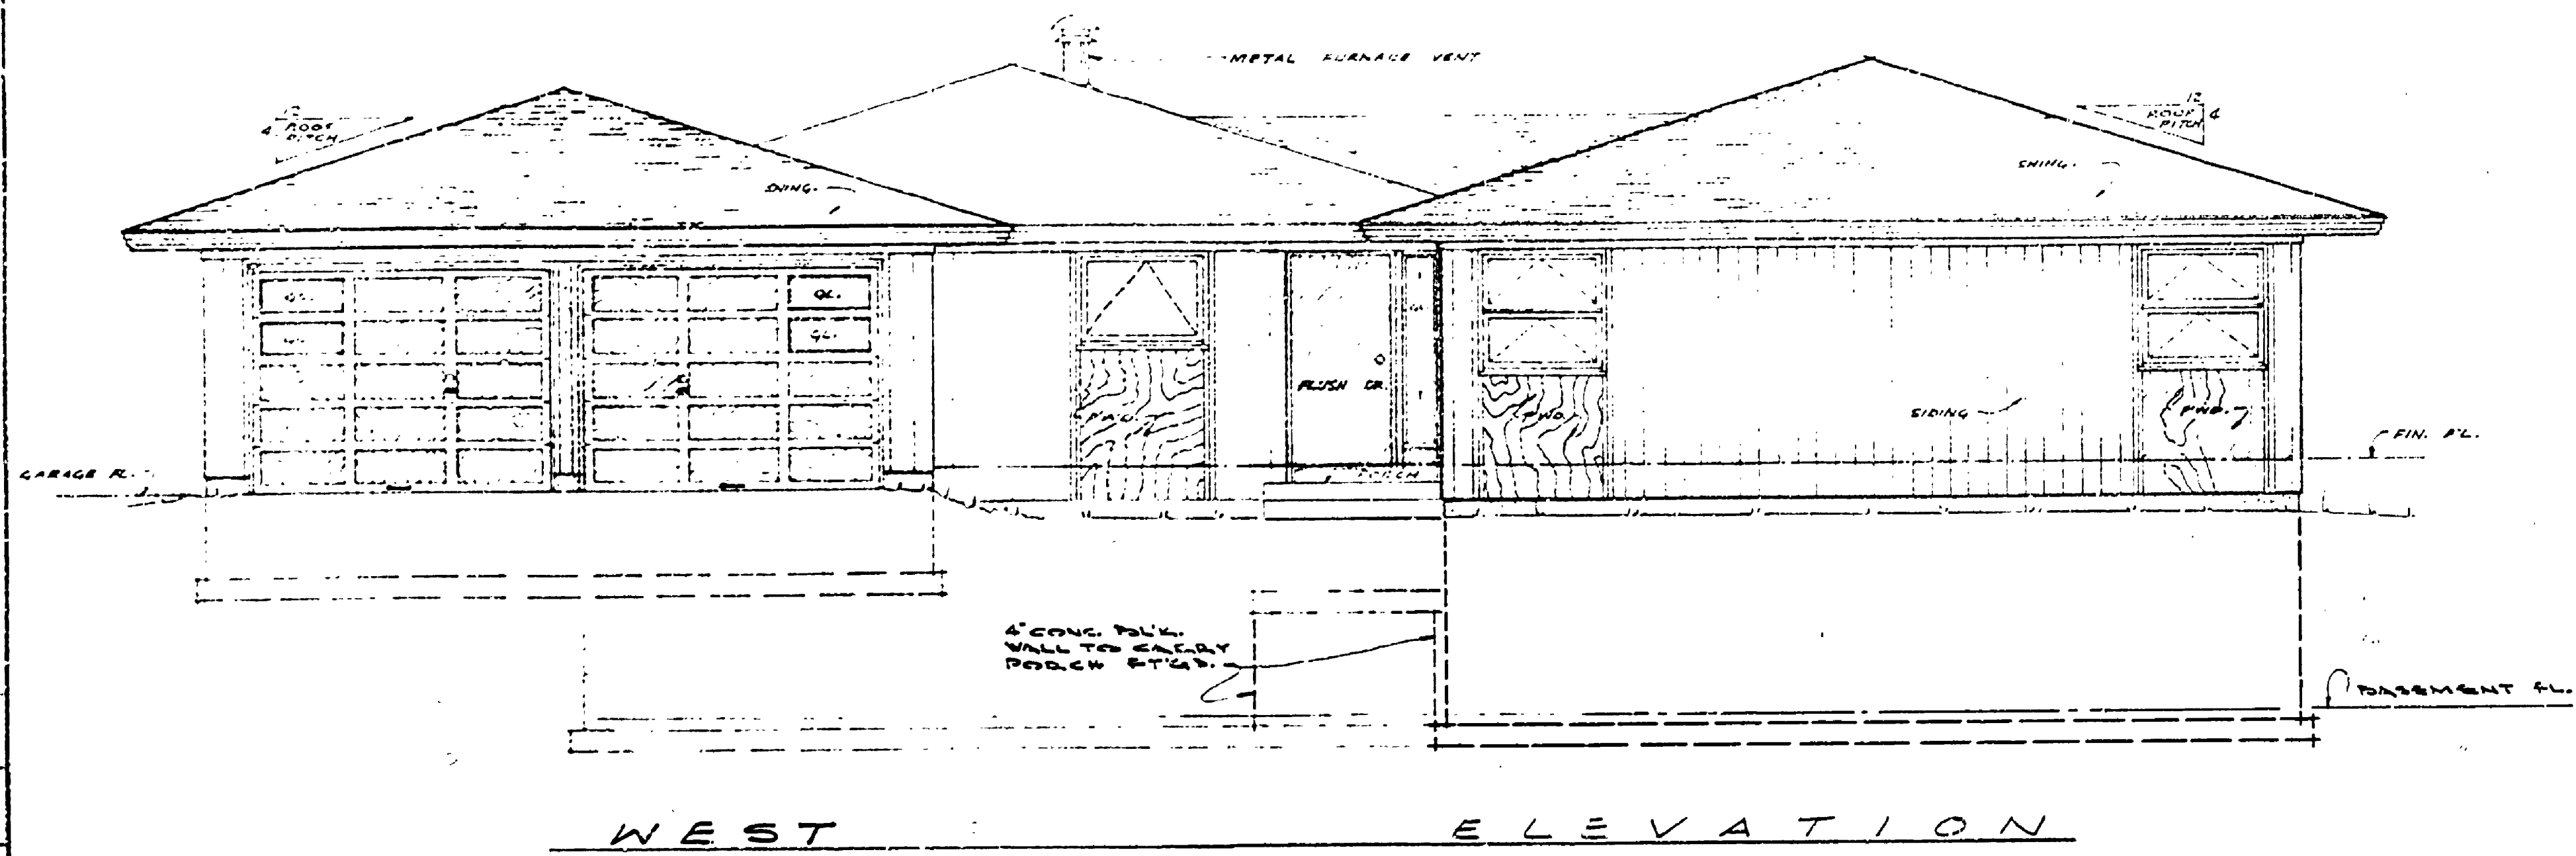

WEST ELEVATION

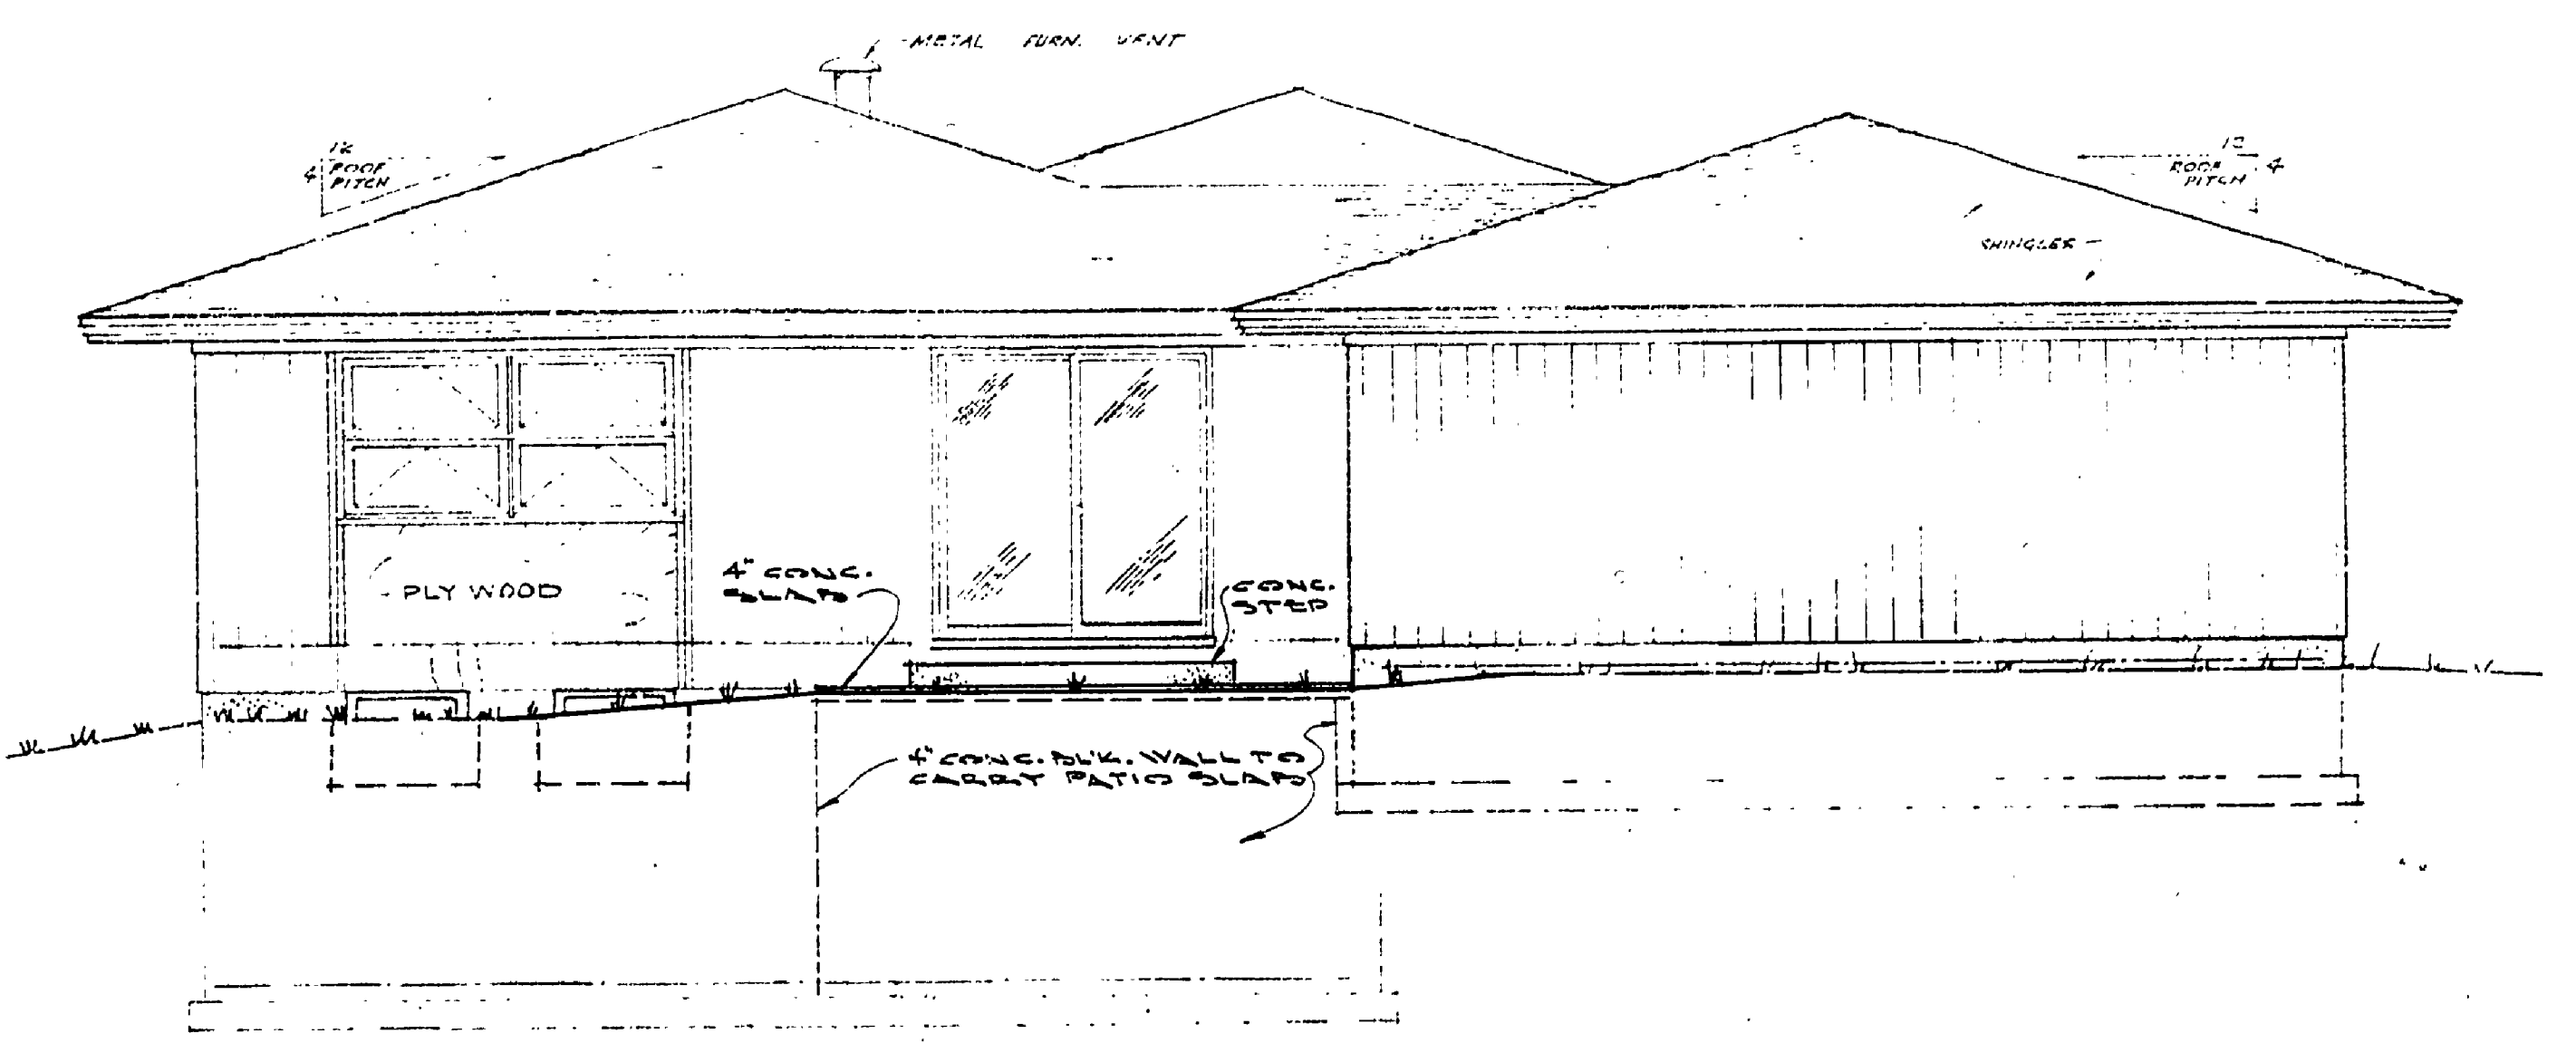


NORTH ELEVATION

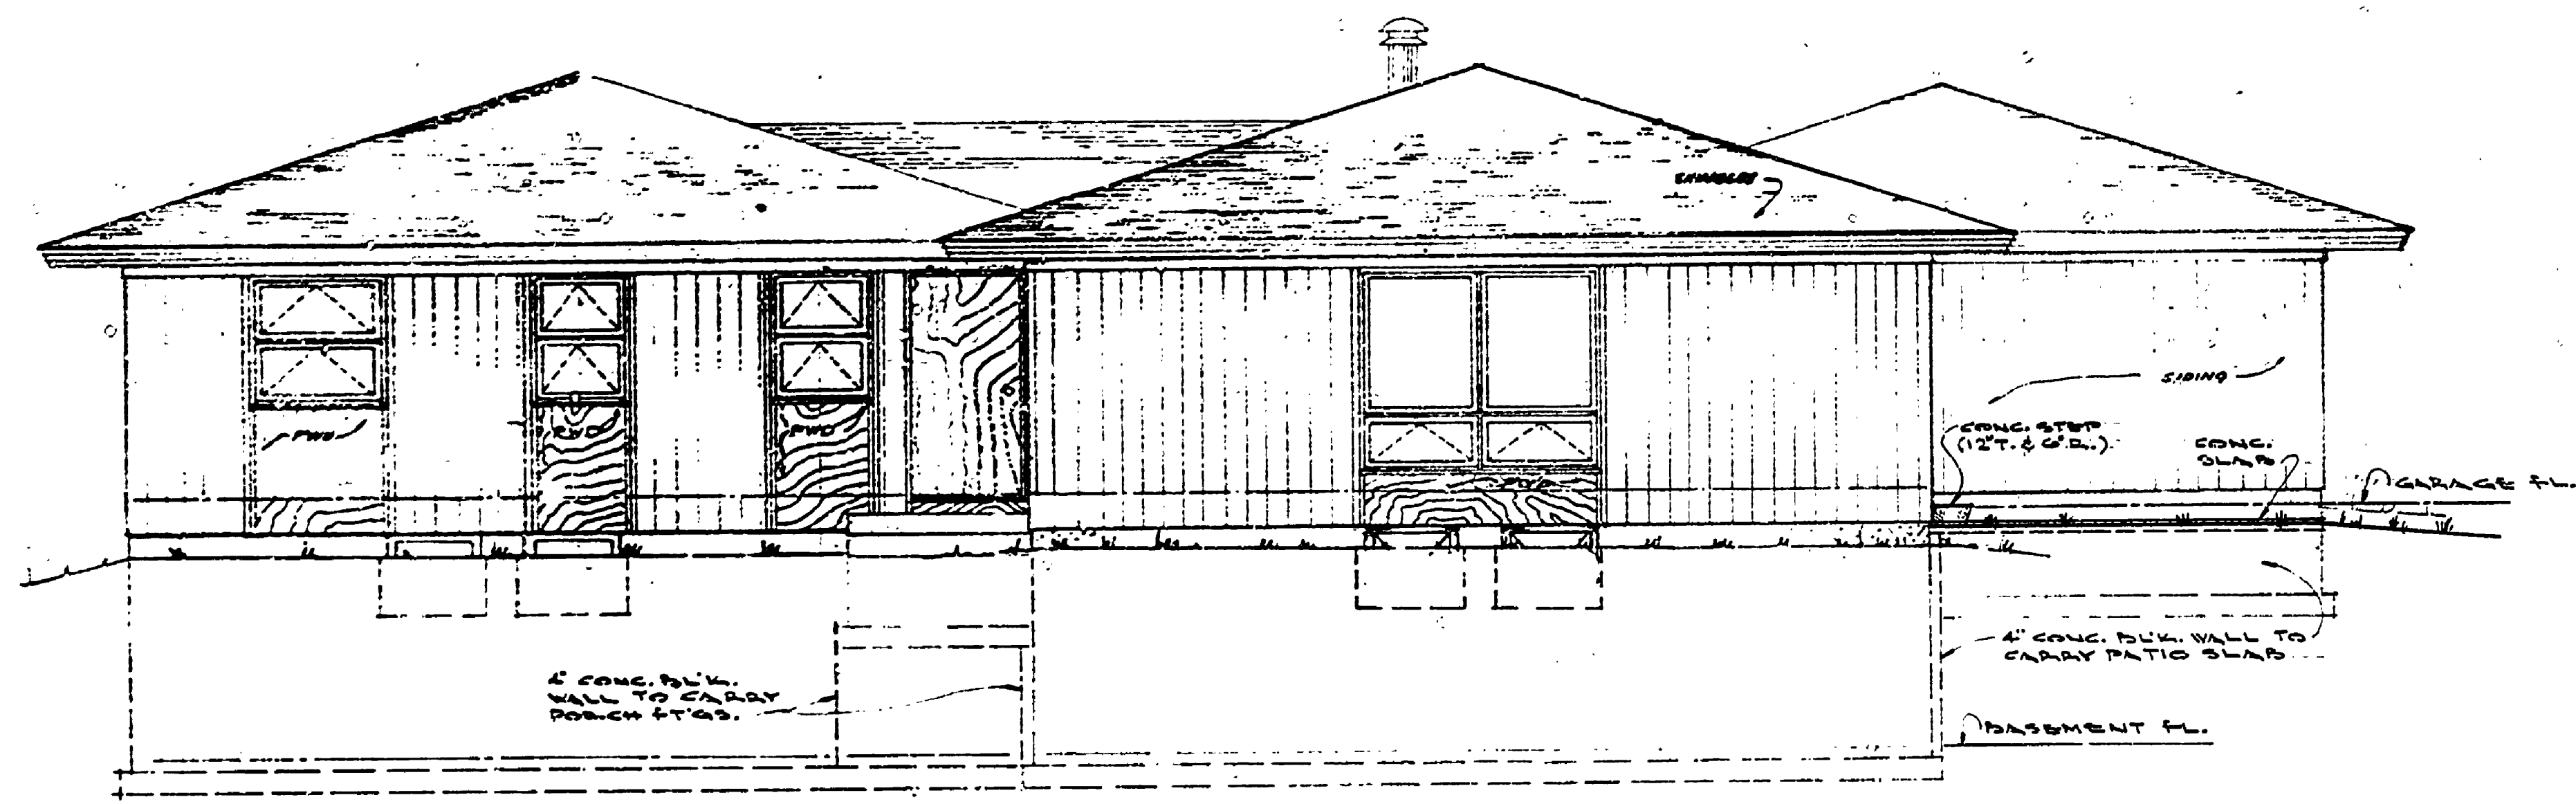

EAST ELEVATION

SCALE: 1/4" = 1'-0"

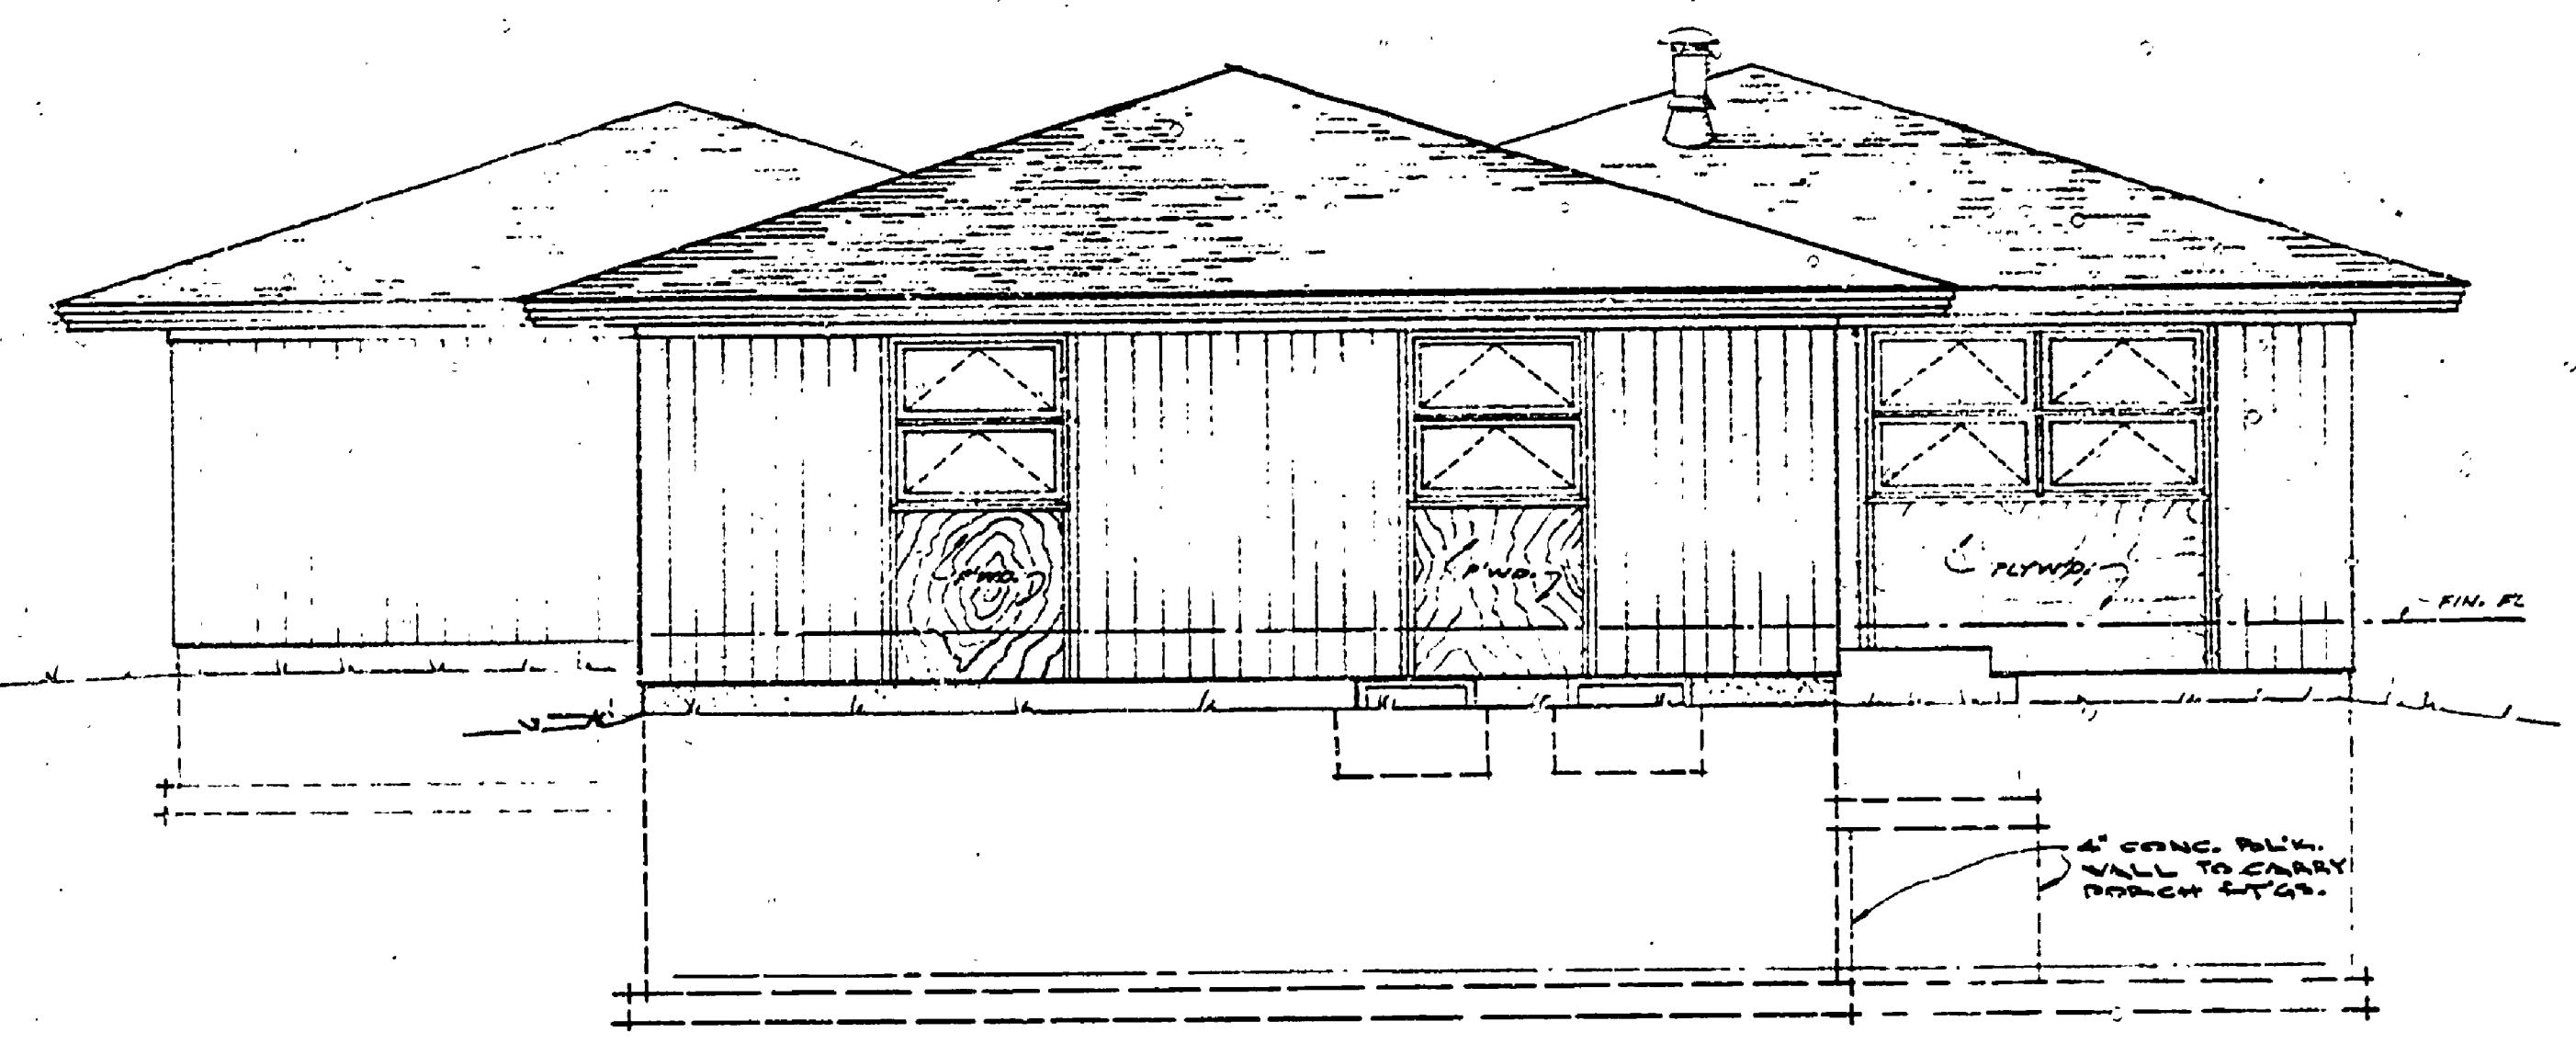

SOUTH ELEVATION

ELEVATIONS SHEET TITLE	MICHIGAN DEPARTMENT OF CONSERVATION PARKS AND RECREATION DIVISION	HARTVICK PINES STATE PARK RESIDENCE	SHEET NO. 2 OF 5	PROJECT NO. 24-1424
			PLAN NO. A-103	