


ELEVATION
SCALE 1/8" = 1'-0"

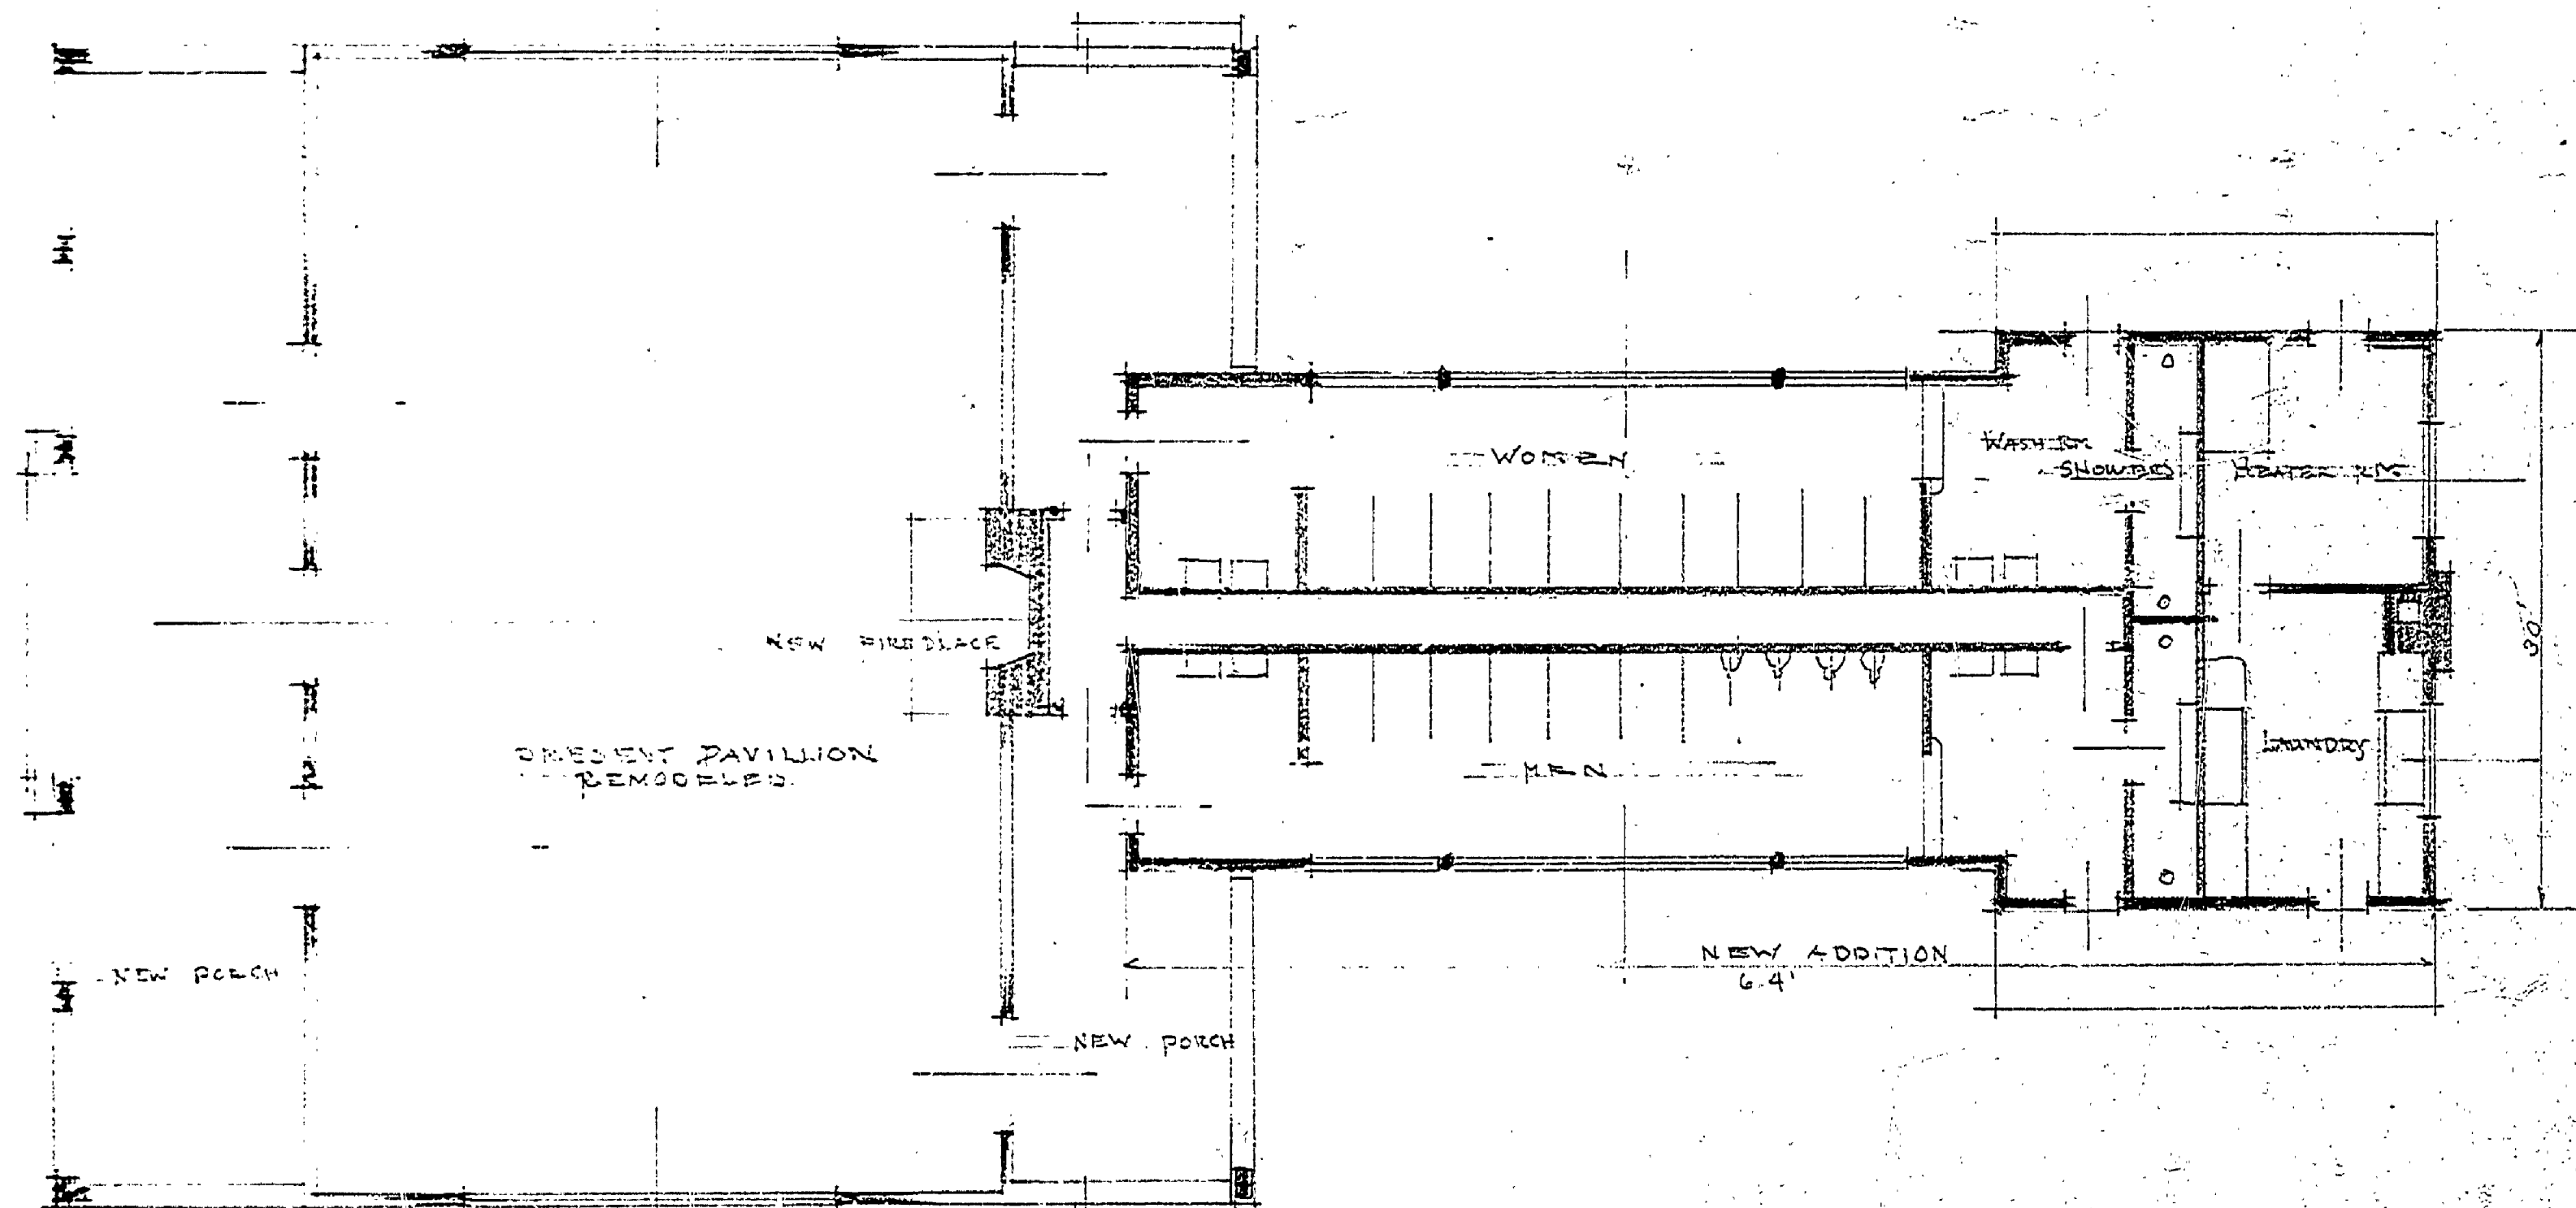

FLOOR PLAN
SCALE 1/8" = 1'-0"

DESIGN REMODELING OF PRESENT BUILDING
WITH ADDITION OF TOILET, WASH ROOMS, LAUNDRY
PRINCIPAL ARCHITECT
Ernest Harold Architects