
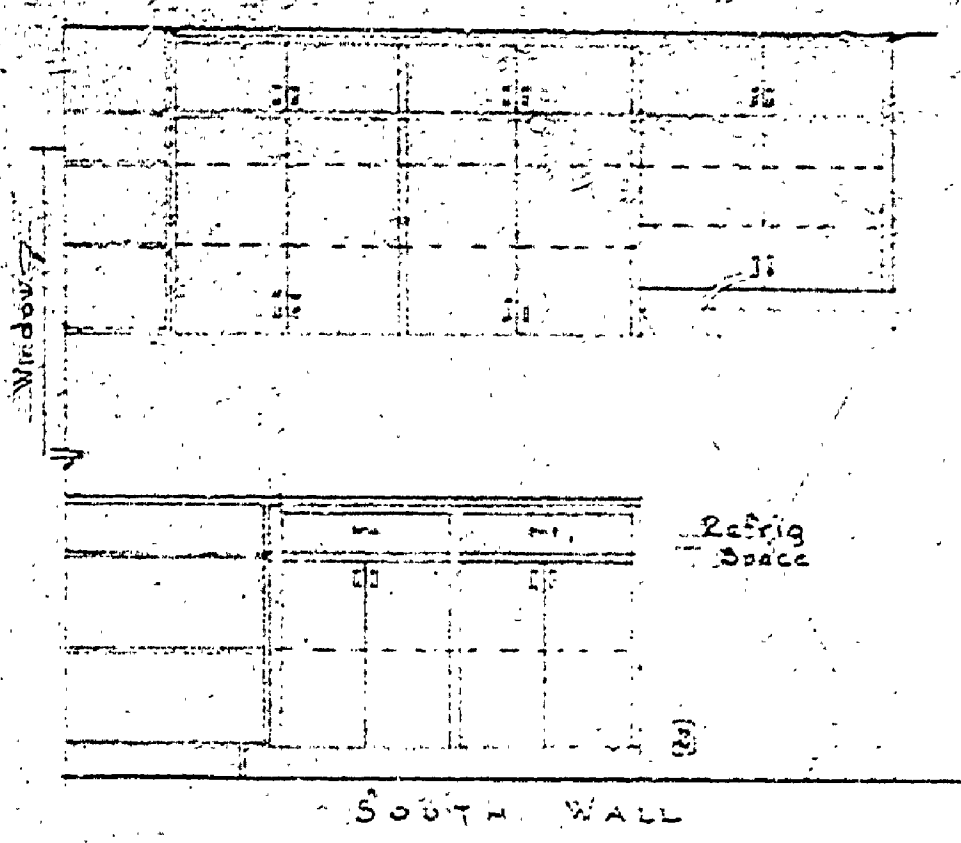
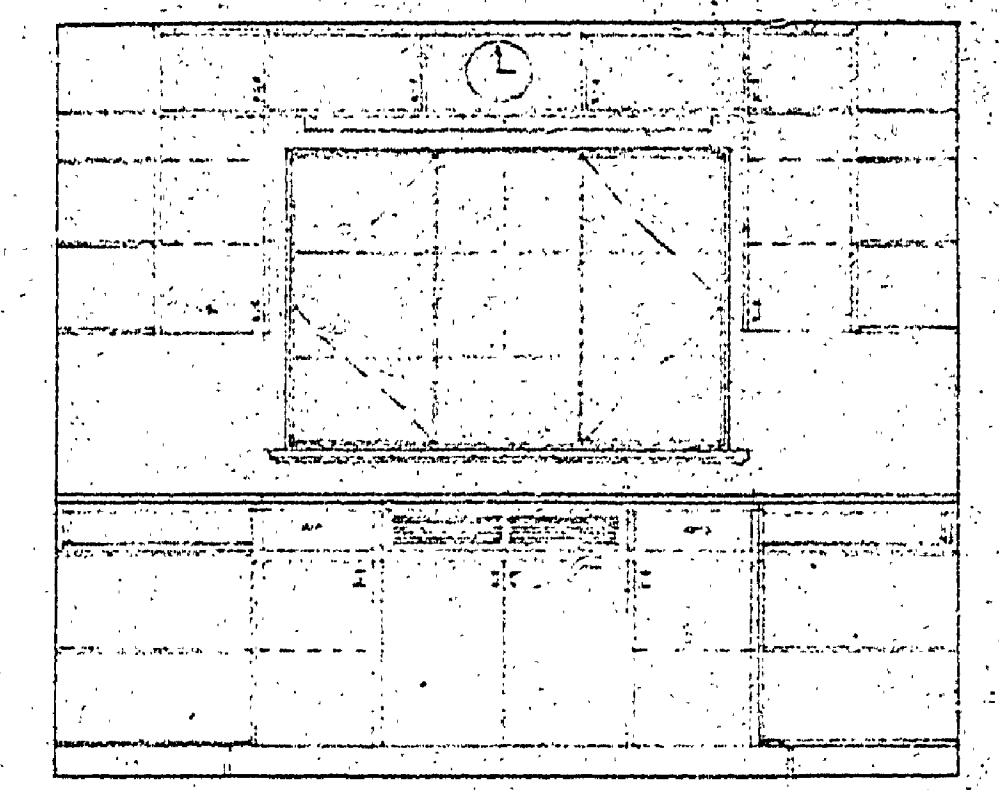
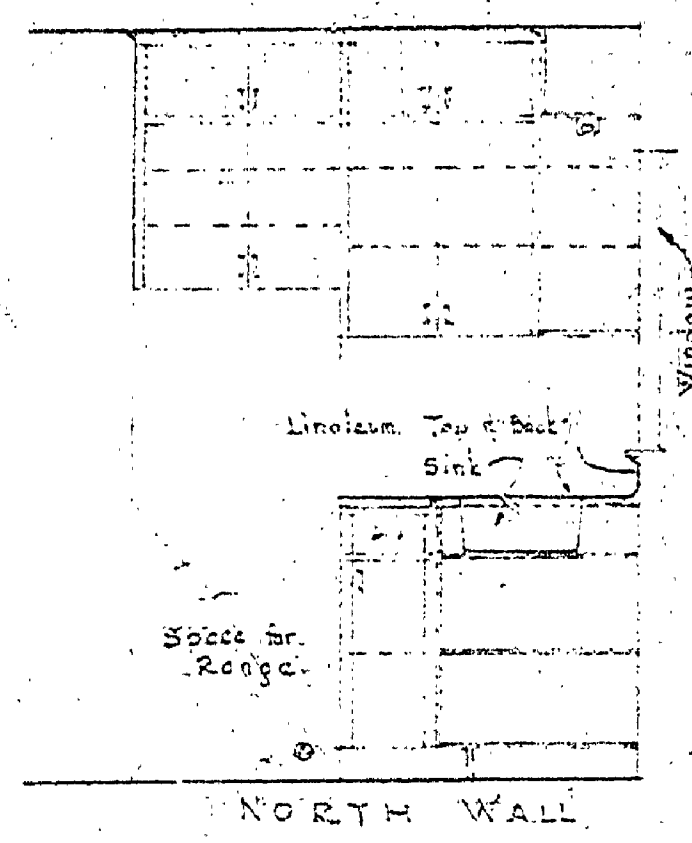


NO.	DATE	BY	REVISIONS
1			A
2			B
3			C
4			D
5			E
6			F

DRAWN BY: *W.F.*  
 CHECKED BY: *W.F.*  
 DATE: *9-2-57*  
 APPROVED BY: *W.F.*  
 DATE: *9-2-57*  
 ASSISTANT CHIEF IN CHARGE  
 OF DESIGN

REVIEWED BY SECTIONS  
 ARCHITECTURAL: *J.R.*  
 ENGINEERING: *J.R.*  
 LANDSCAPE: *J.R.*

DOOR SCHEDULE

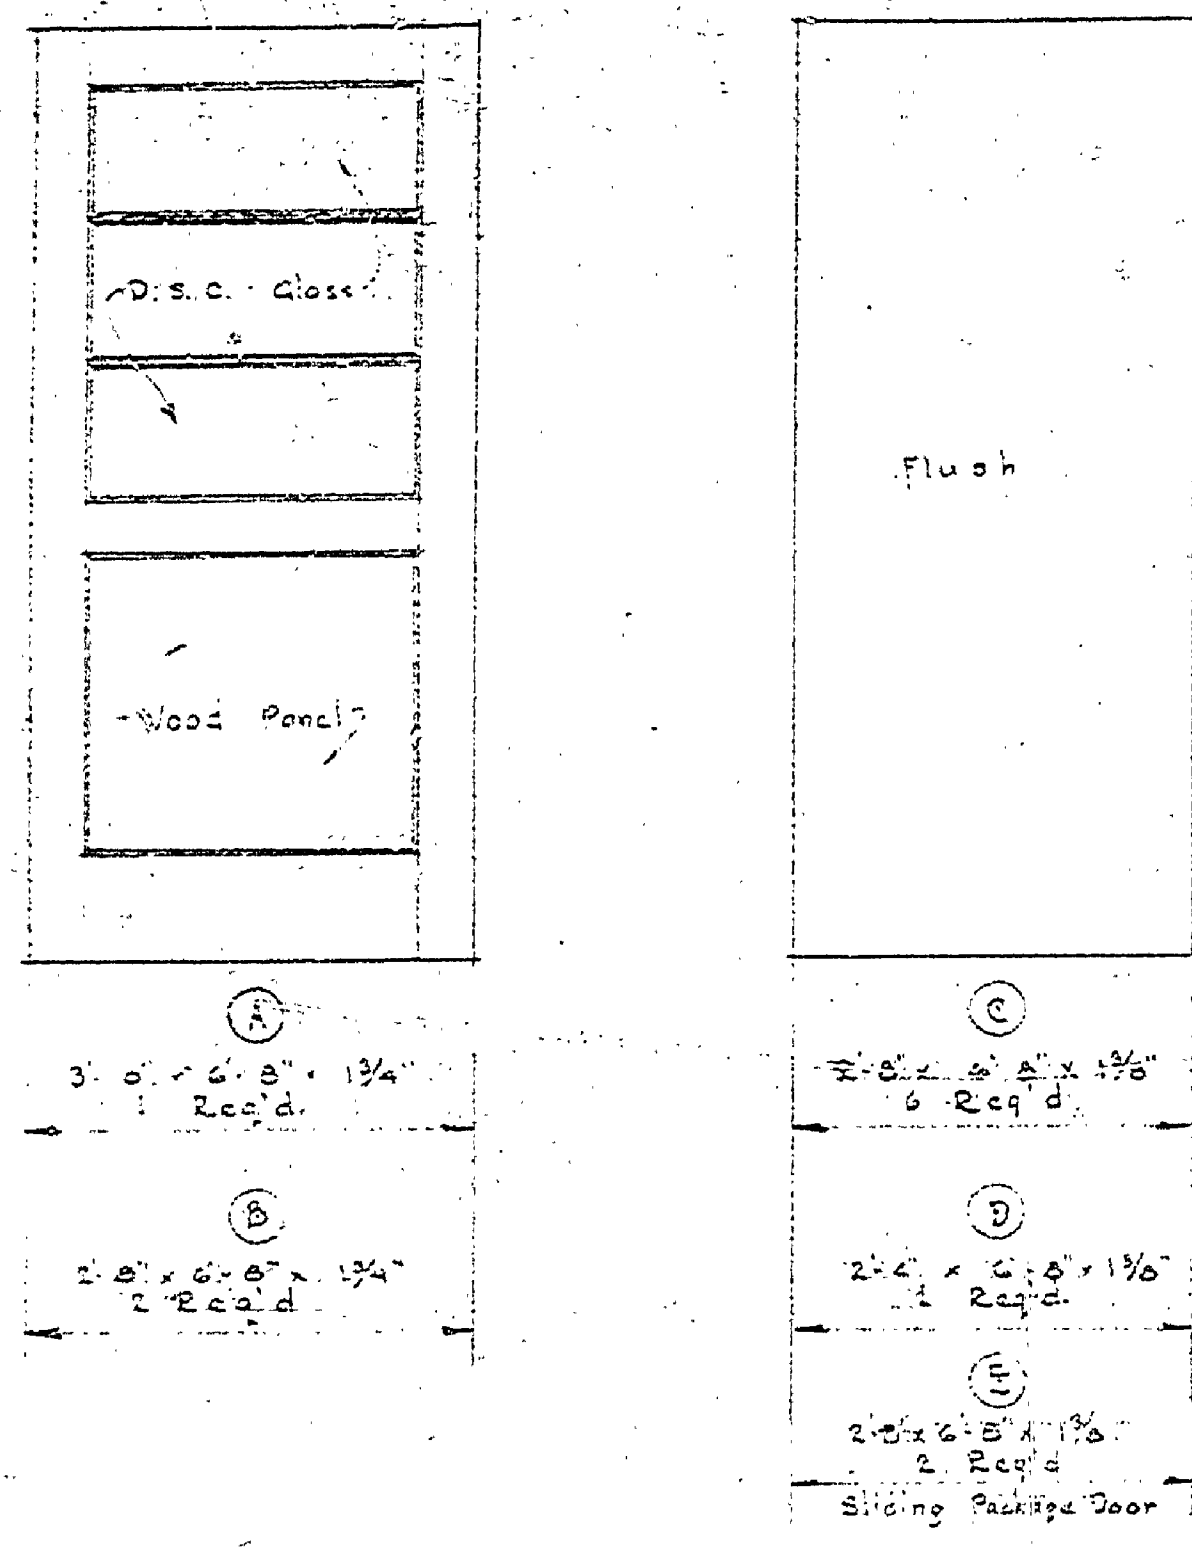


ELEVATION OF KITCHEN CABINETS


WINDOW SCHEDULE

NO.	QTY	CATALOG No.	WIDTH	HEIGHT	VENT	FIXED	MULLIONS	REMARKS
A	5	5023	4'-0"	3'-0"	✓	✓	None	All window sills to have storm seal
B	4	4023	3'-0"	3'-0"	✓	✓		
C	2	2013 L	5'-0"	3'-0"	✓	✓		
D	1	2013 L 48 Picture 2013 K	11'-0"	4'-0"	✓	✓	2" Div.	44 Frame only, no muntins in center window


NOTE: Windows are Resilience Treatment and size shown are net dimensions. For opening dimensions of single units add 1/2".

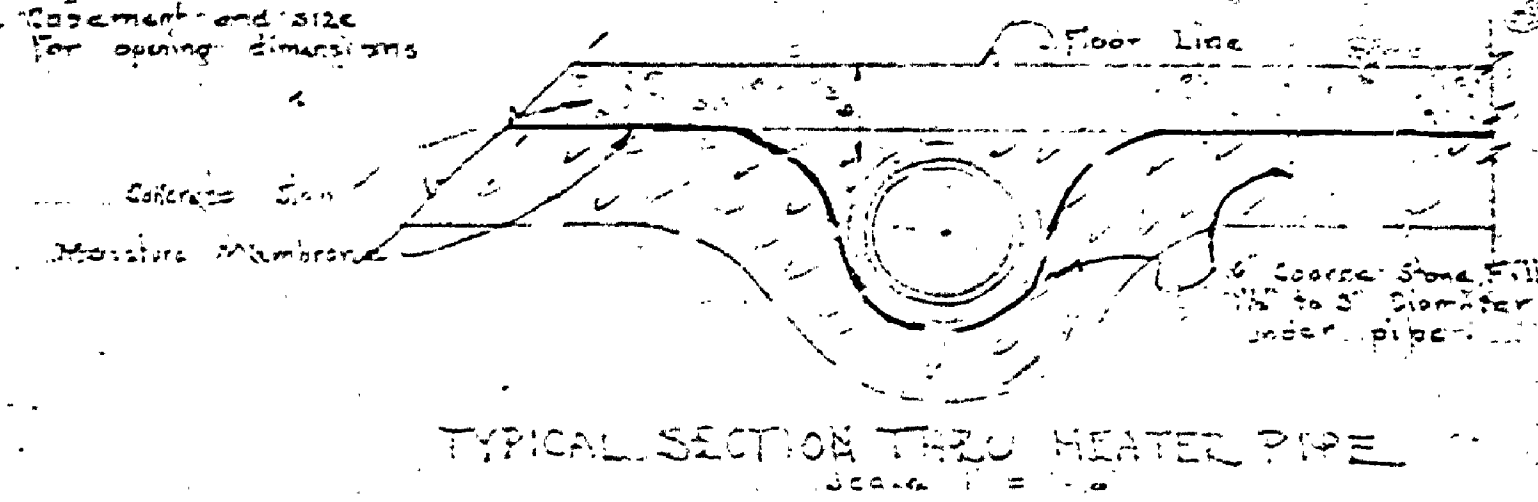


- 1. Ceiling
- 2. Wall Light
- 3. Duplex Convenience Outlet
- 4. Single Switch
- 5. Three Way Switch
- 6. Control Center Panel
- 7. Special Purpose Outlet
- 8. Fluorescent Light

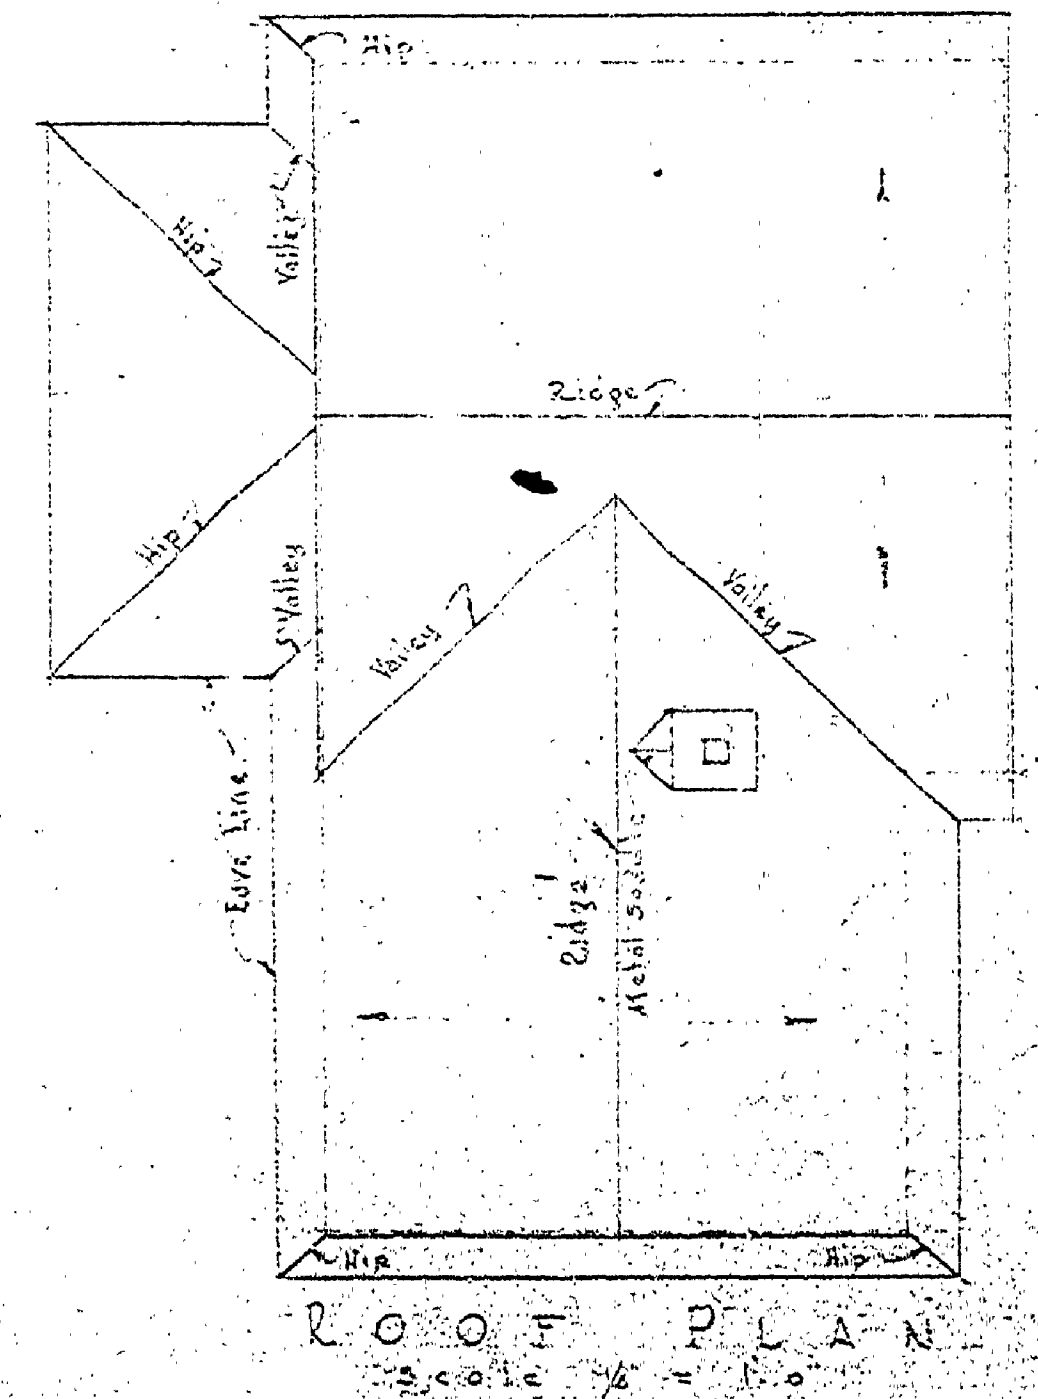

ROOF PLAN

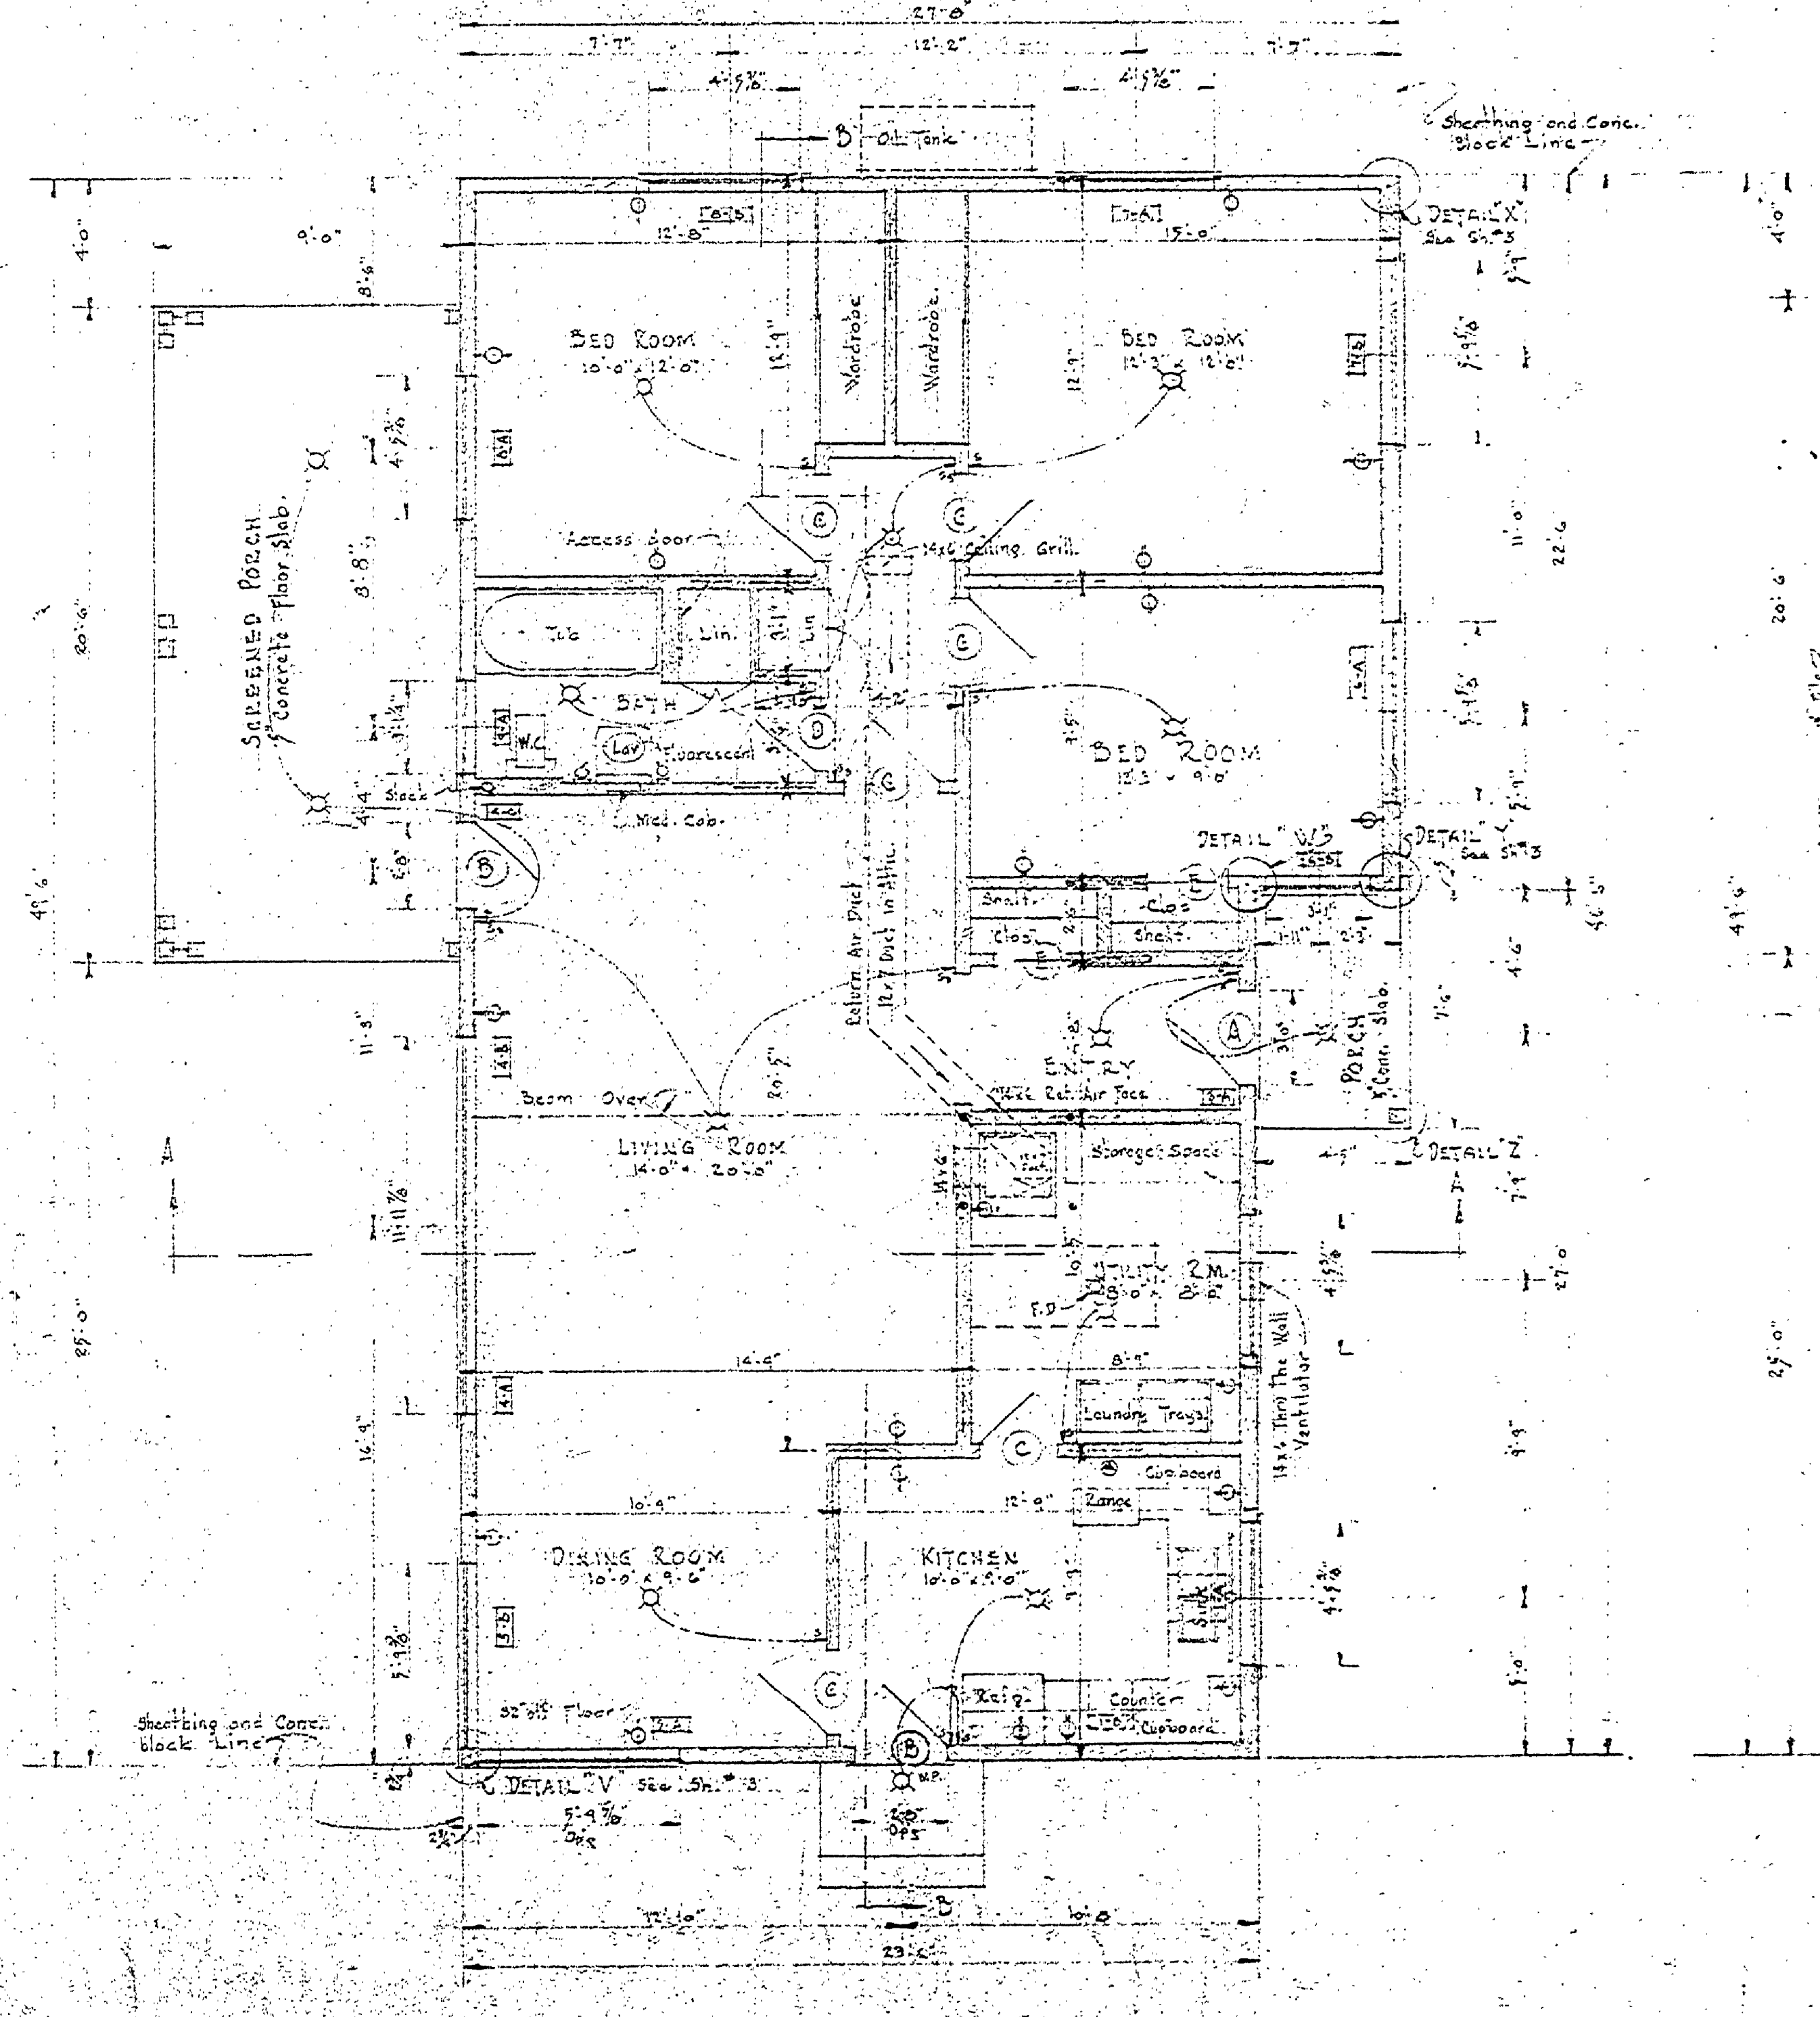

FIRST FLOOR PLAN

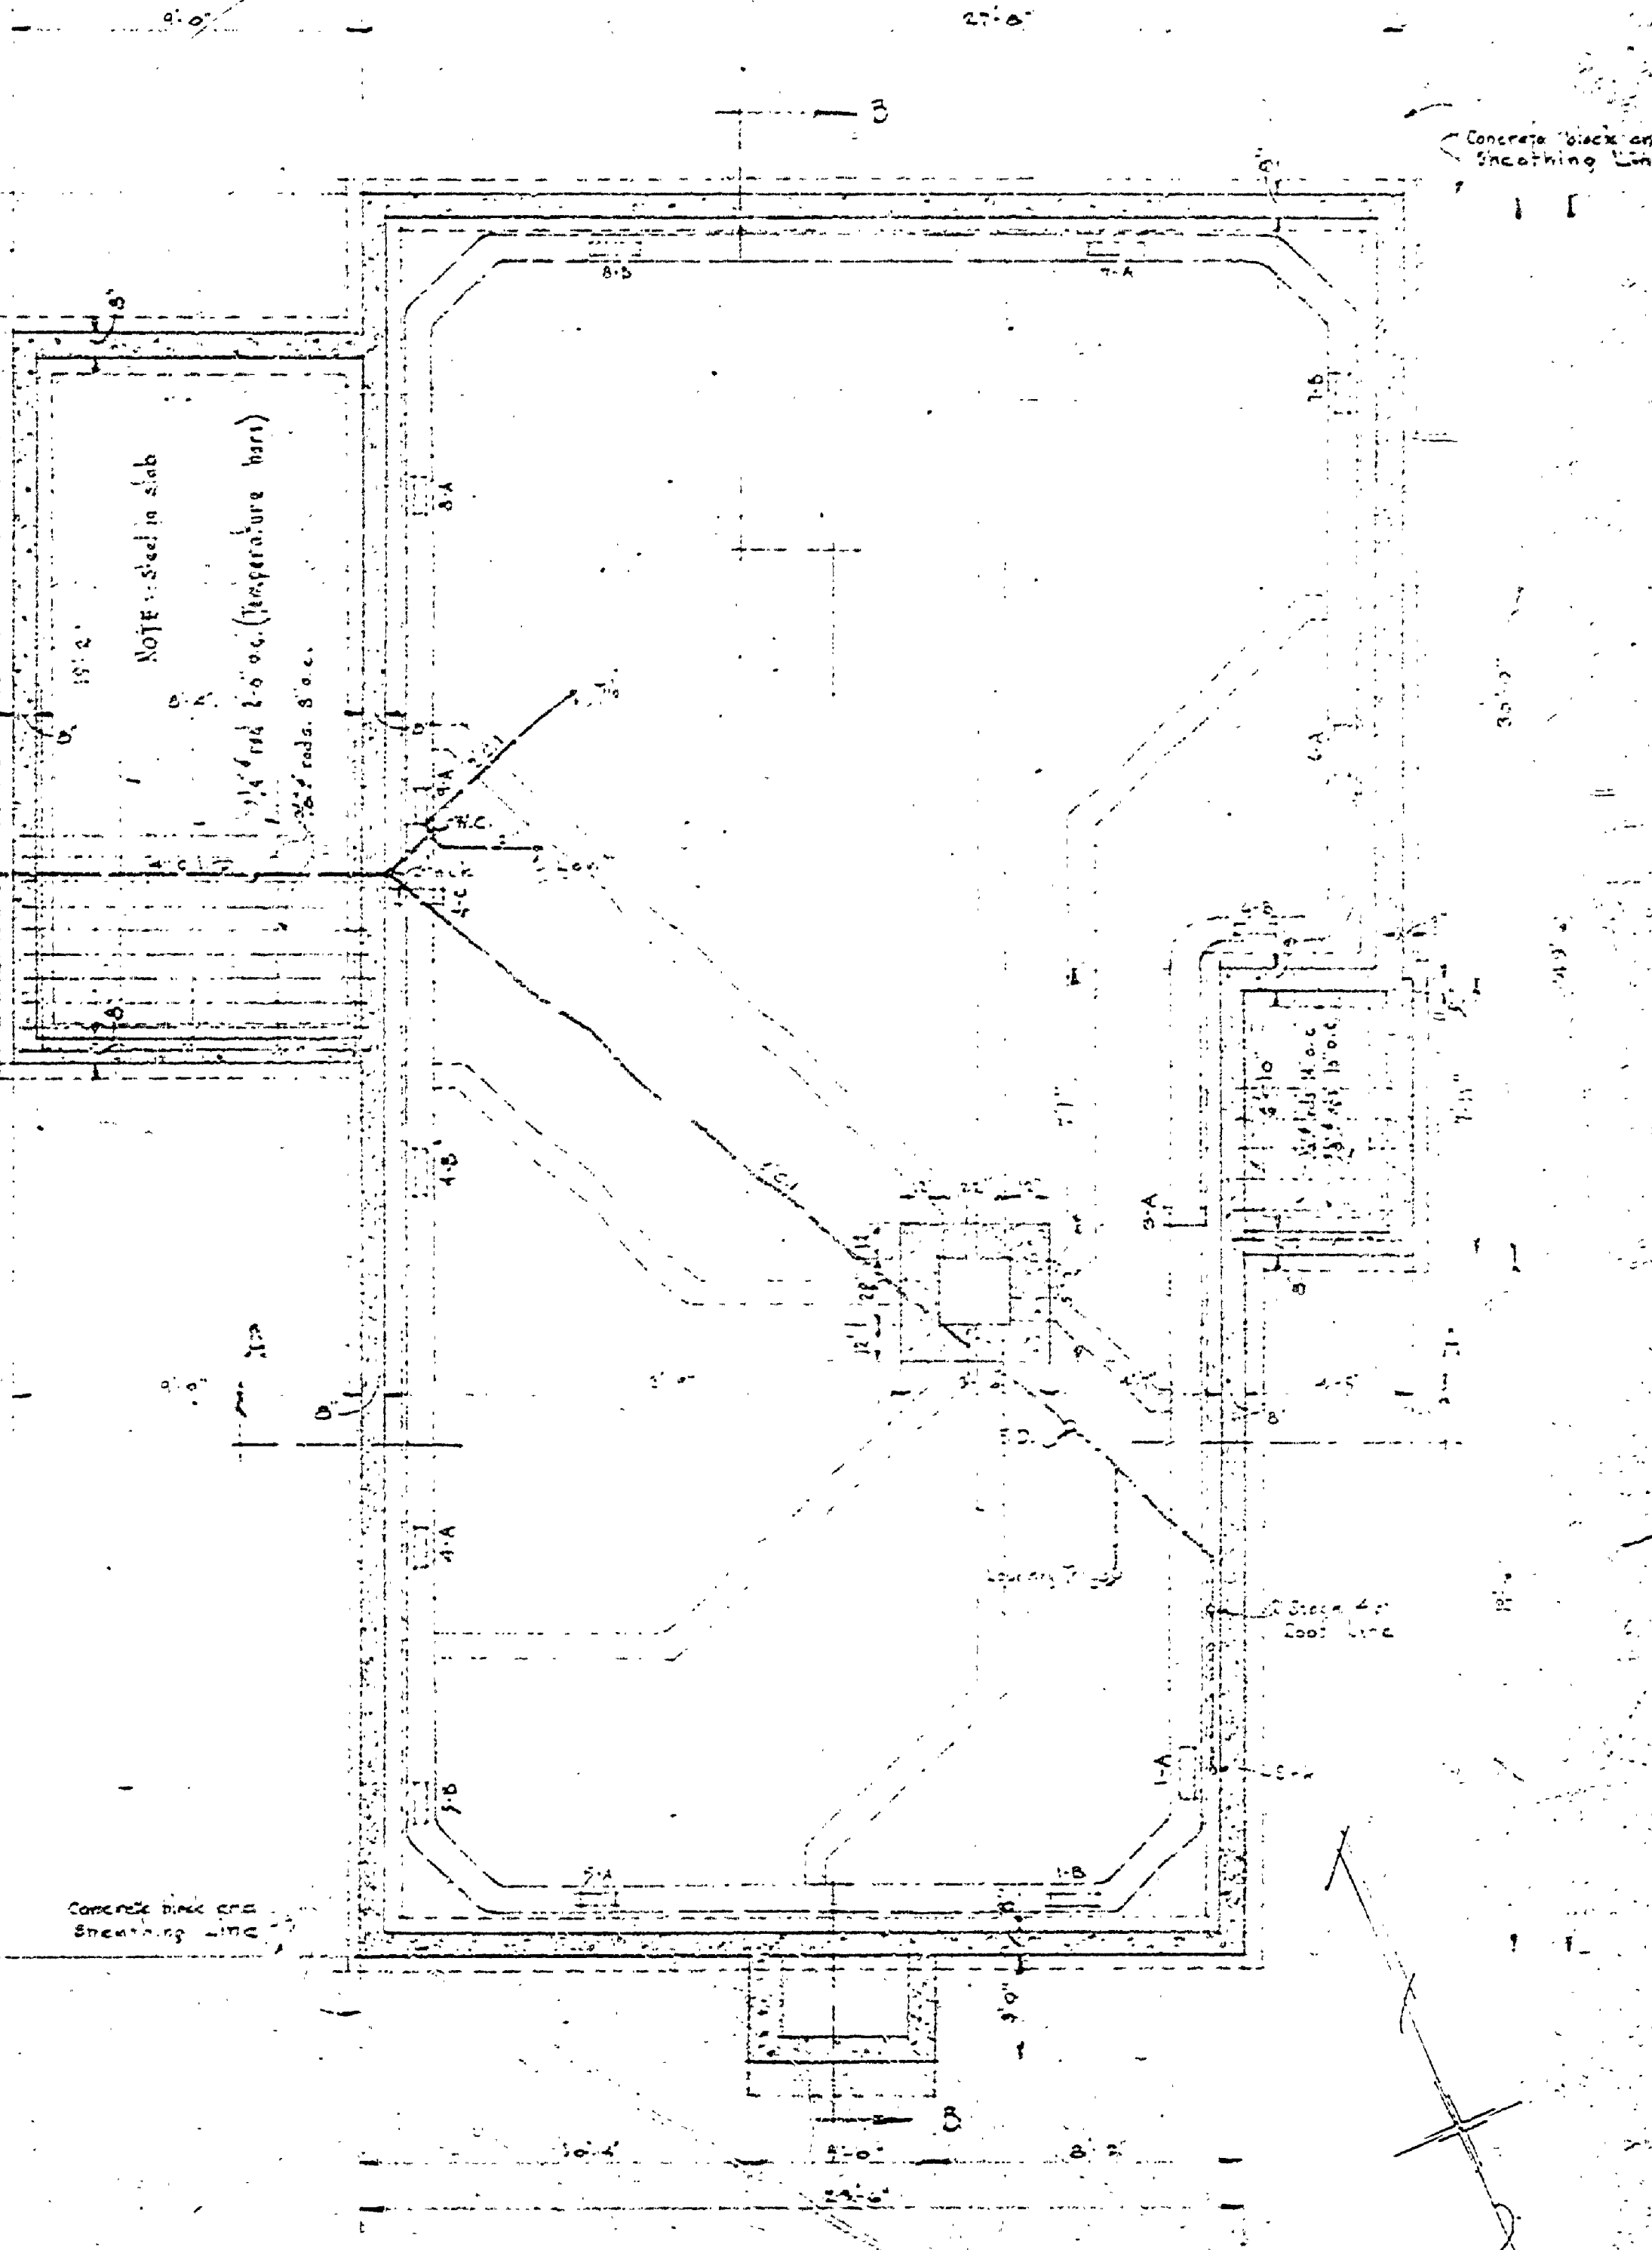

FOUNDATION PLAN