




DATE	REVIEWED	DATE	APPROVED	DATE NO.	DATE BY	REVISIONS	DATE BY
11-17	ARCHITECTURAL	5-11	[Signature]	1		4	
11-17	ENGINEERING			2		5	
11-17	LANDSCAPE	5-22-45		3		6	
DESIGNED BY	V.M.C.						
DRAWN BY	WREGE						
CHECKED BY	W.M.G.						

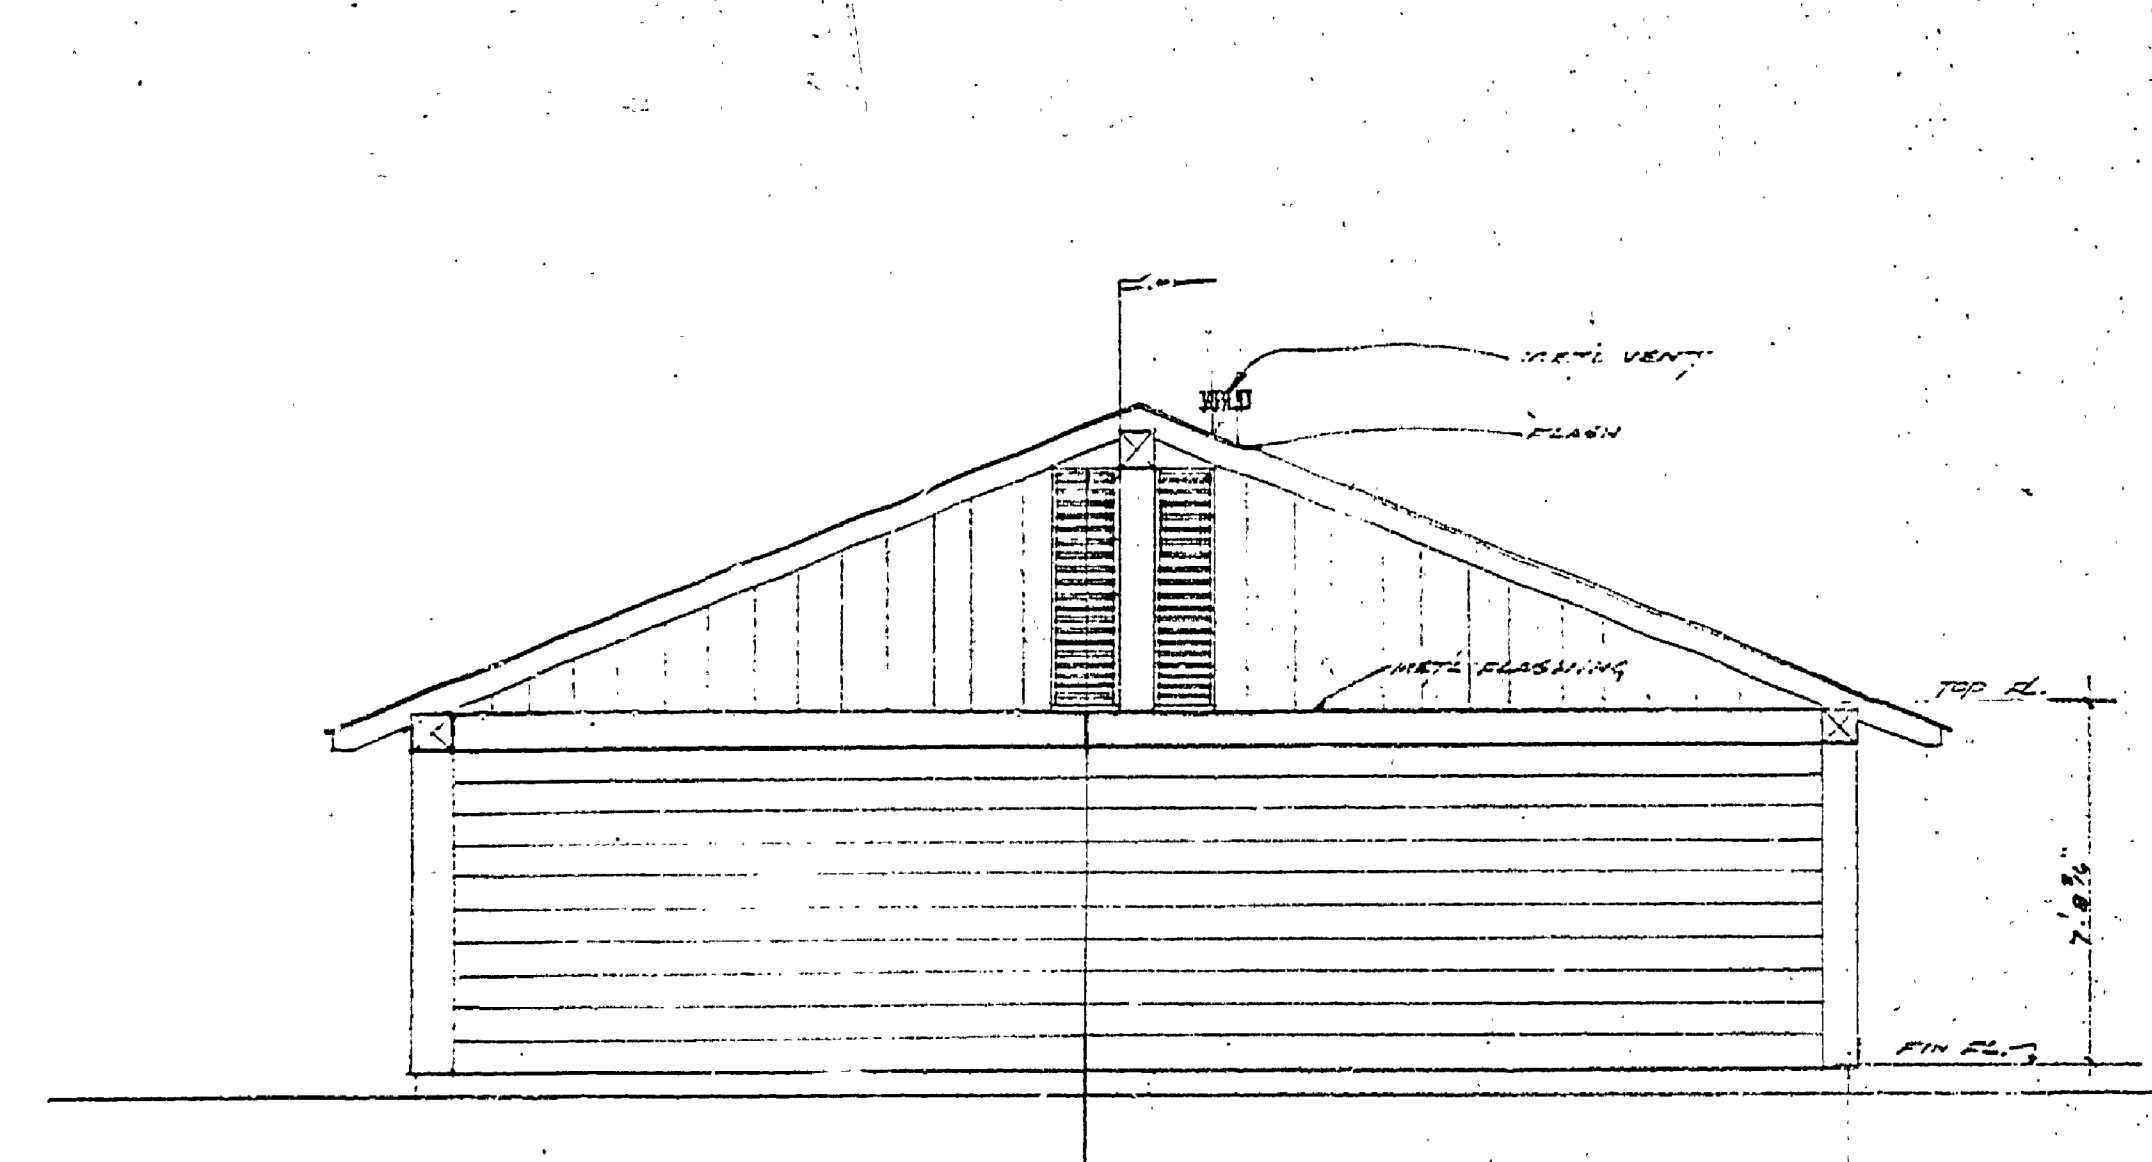


EAST ELEVATION

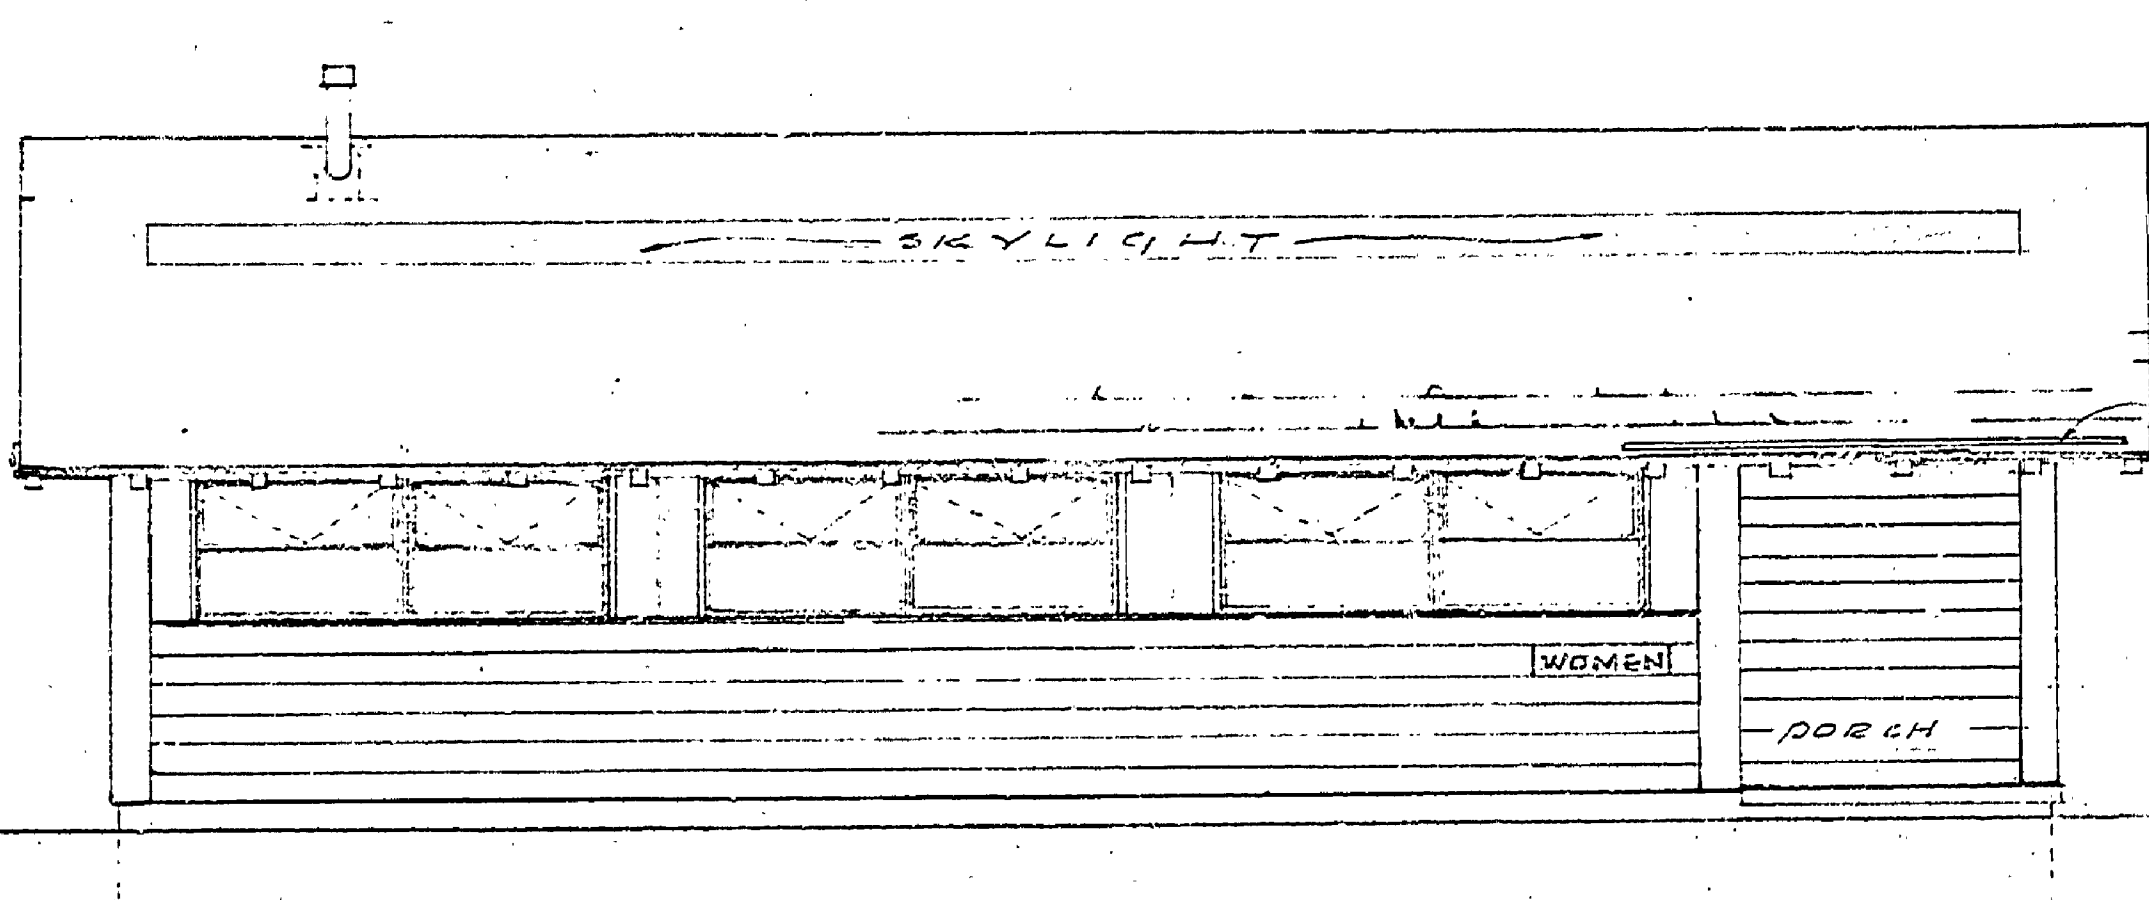


NORTH ELEVATION

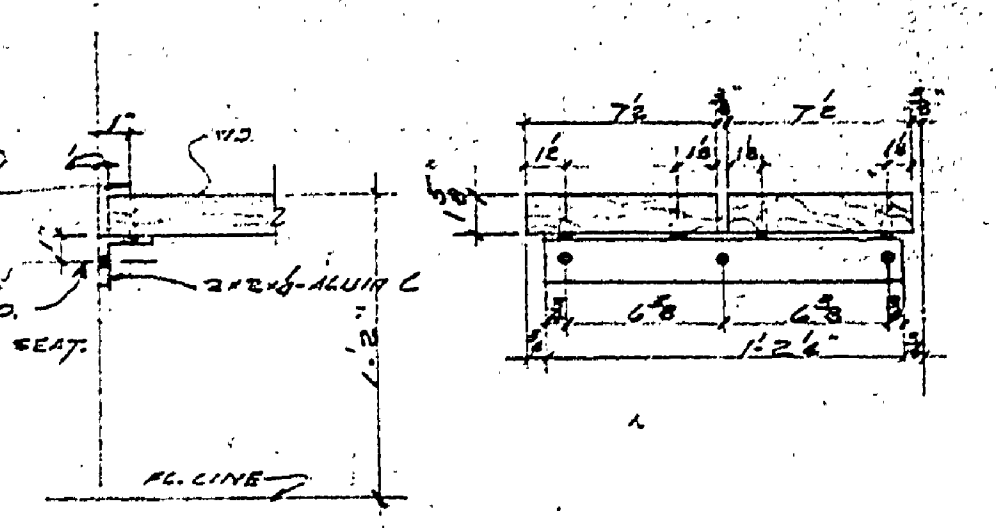


SHOWER SEAT DET. SCALE 1/2"=1'-0"

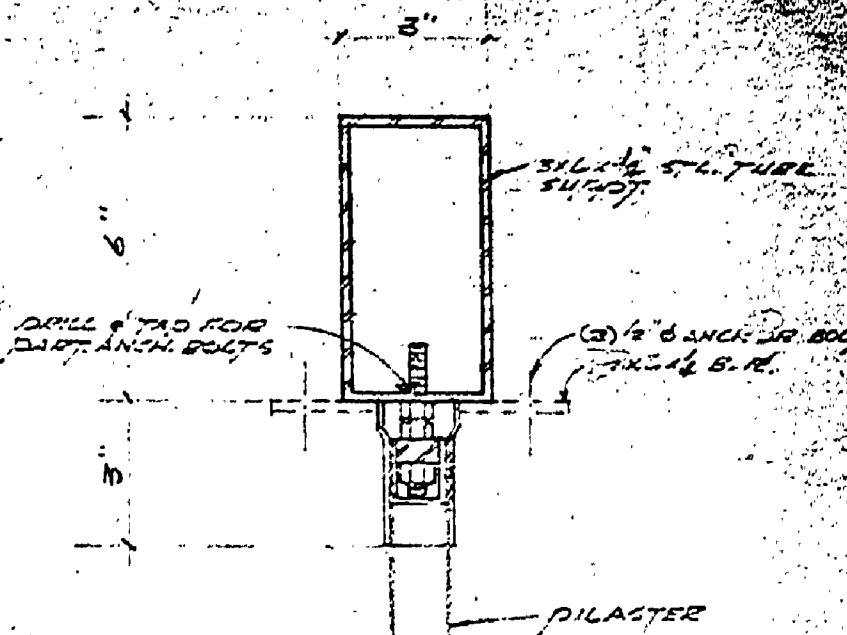


OVERHEAD SUDD TOILET PARTITIONS SCALE 3/4"=1'-0"

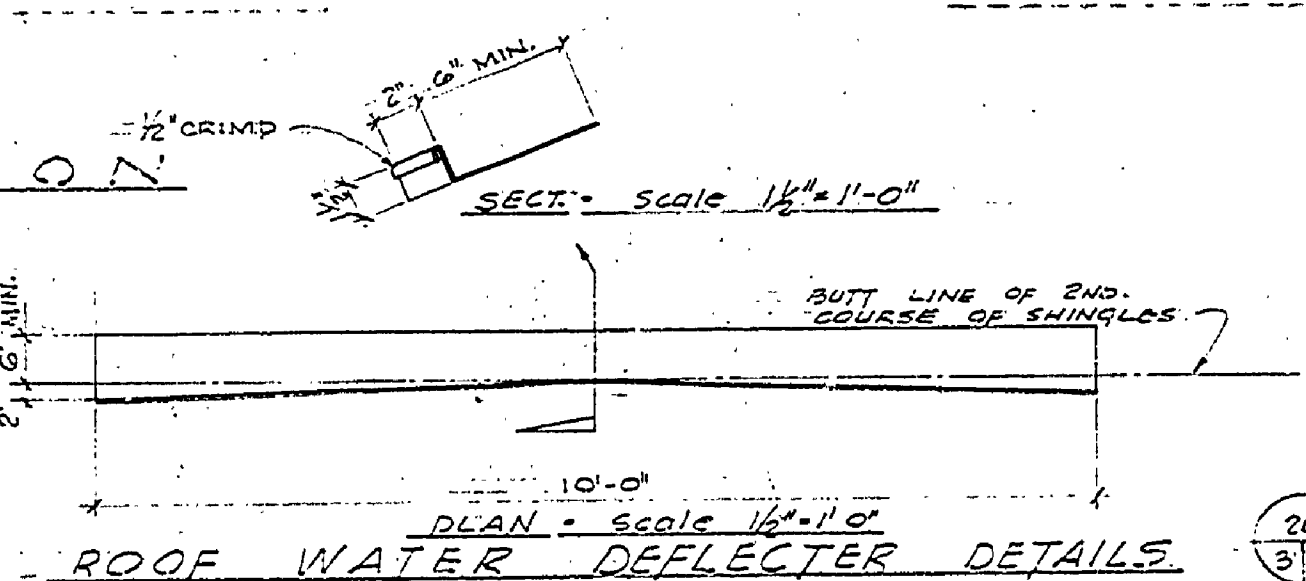


ROOF WATER DEFLECTOR DETAILS

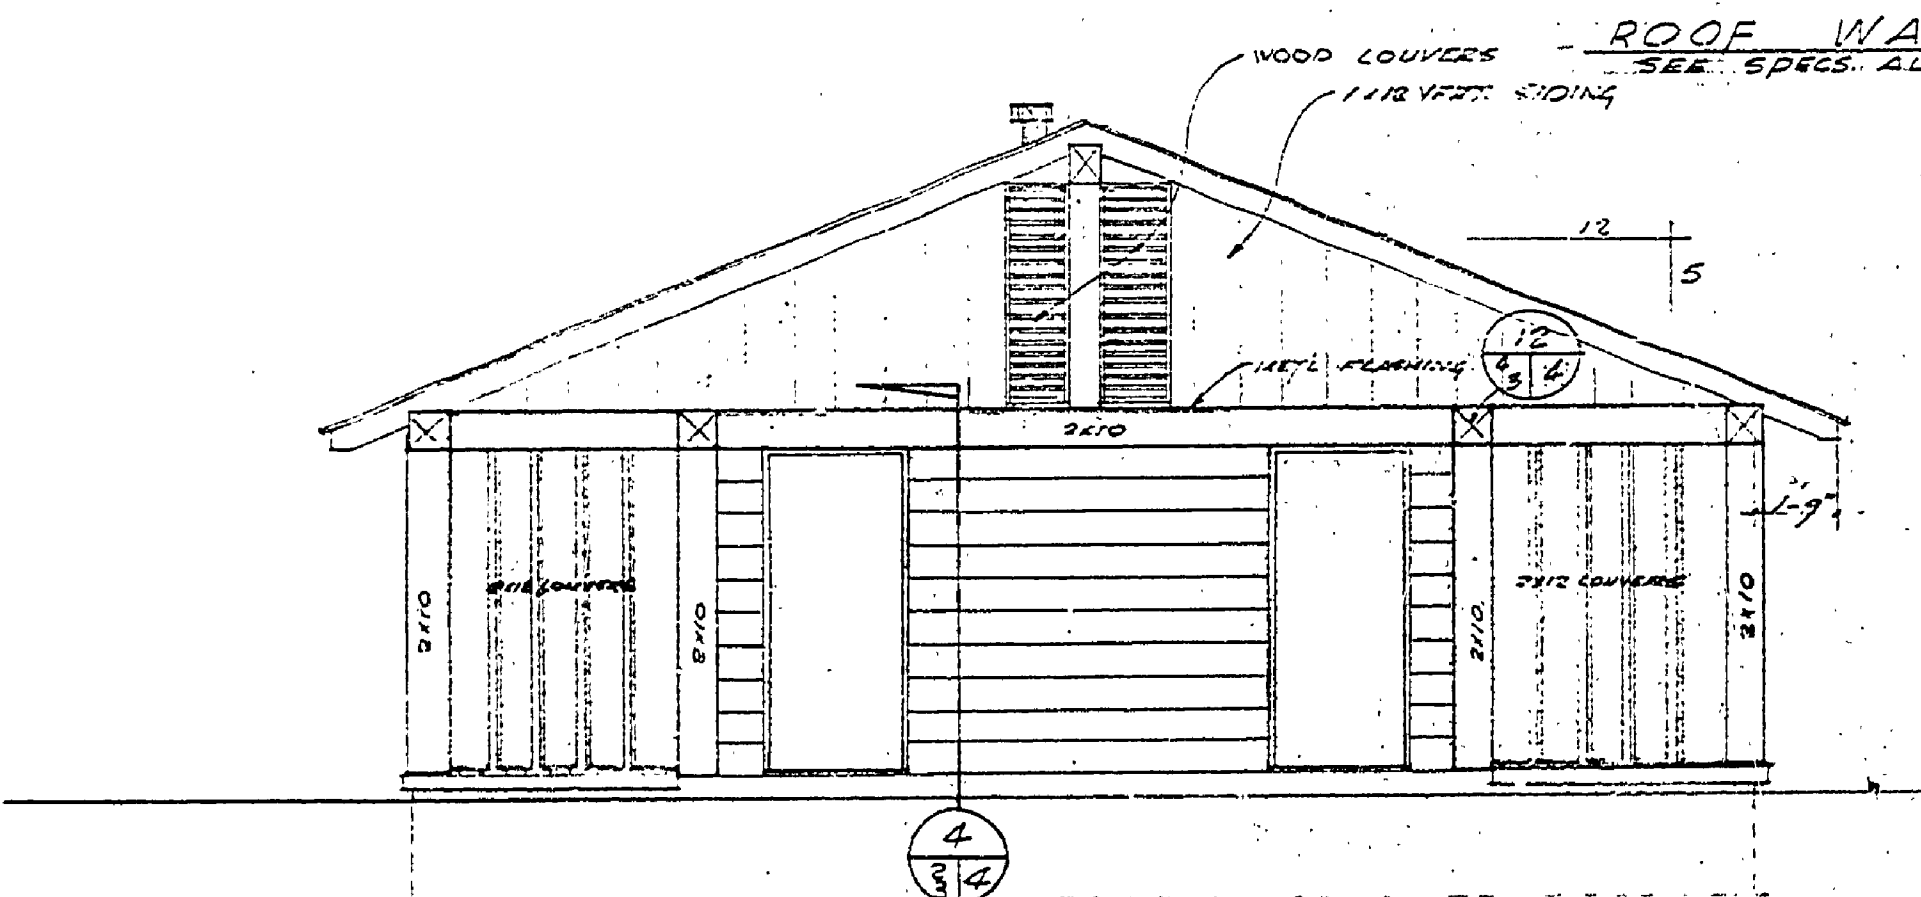


WEST ELEVATION

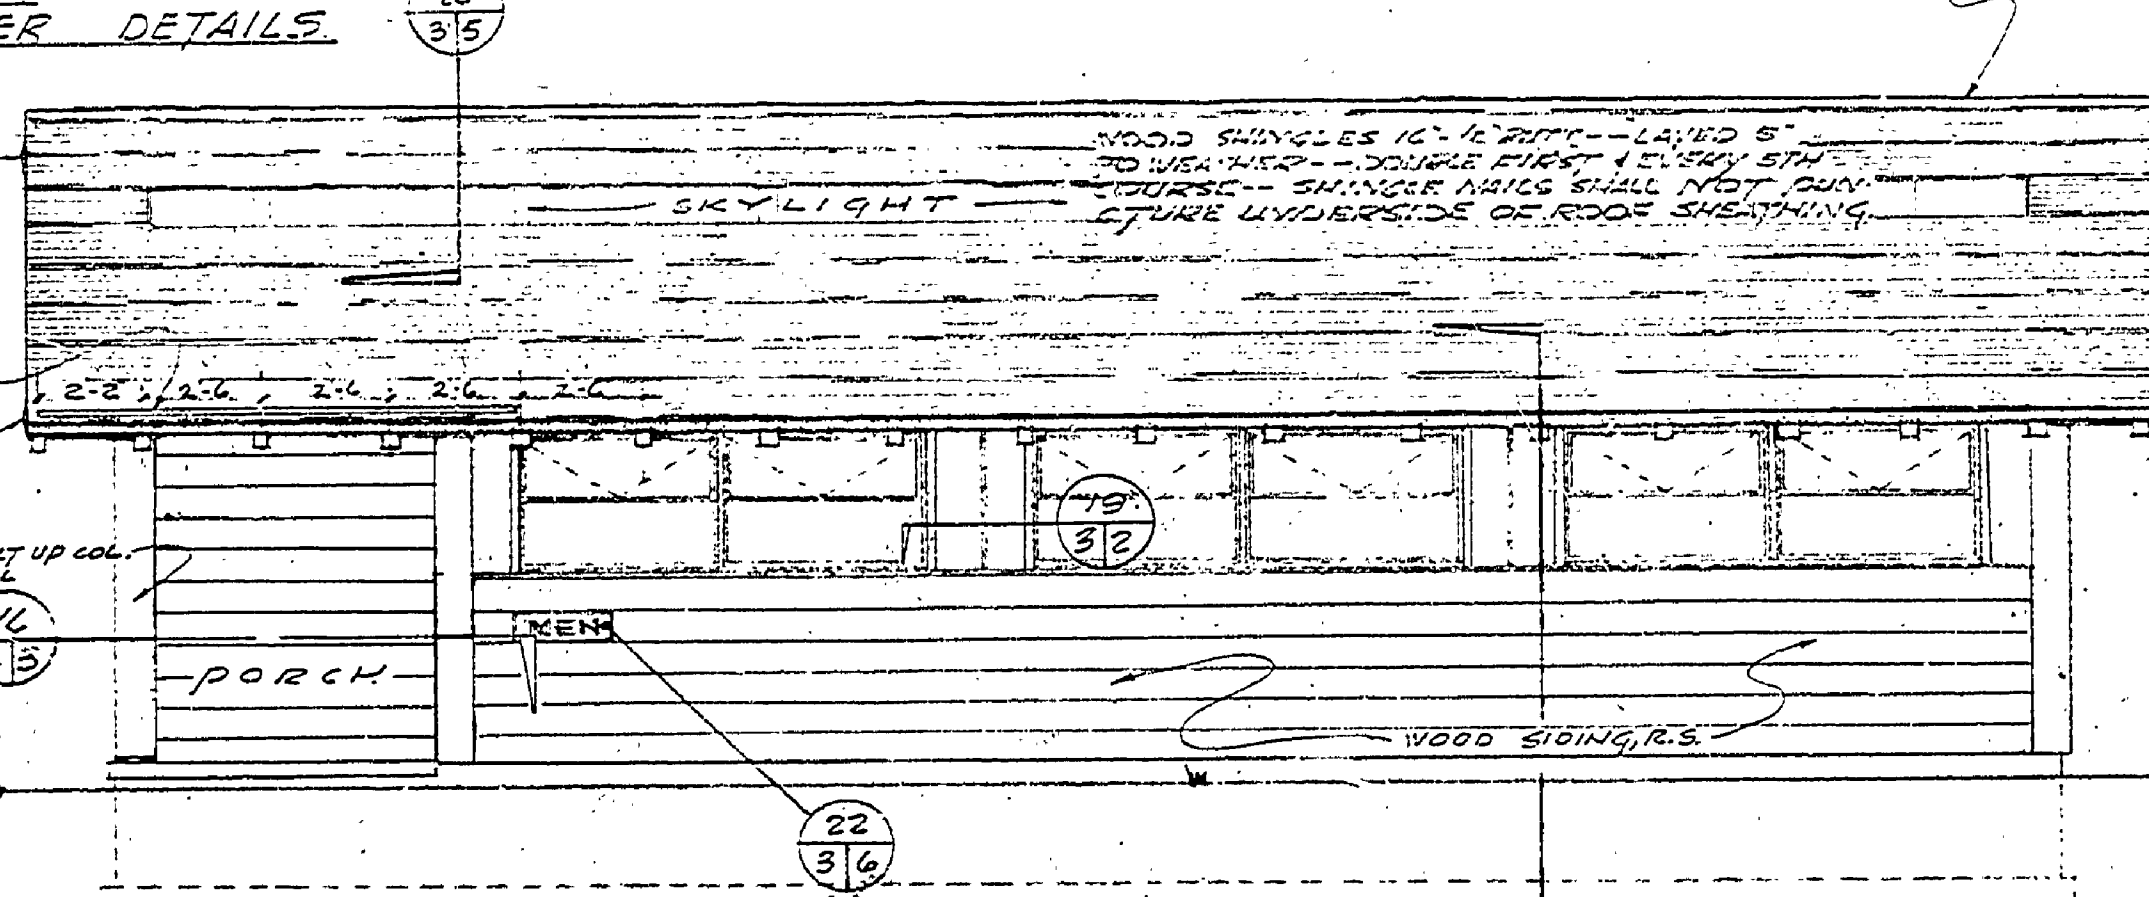


SOUTH ELEVATION

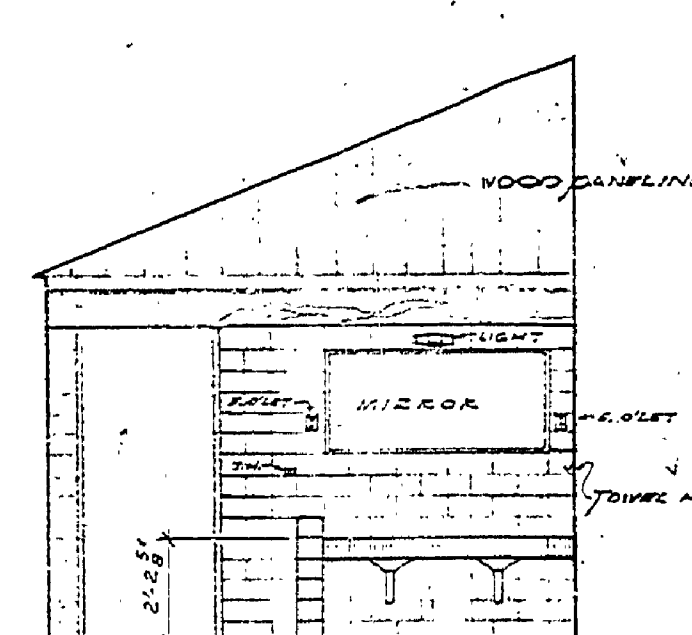


ELEV. N. WALL - MEN'S TOILET (WOMEN'S SIMILAR) SCALE 1/2"=1'-0"

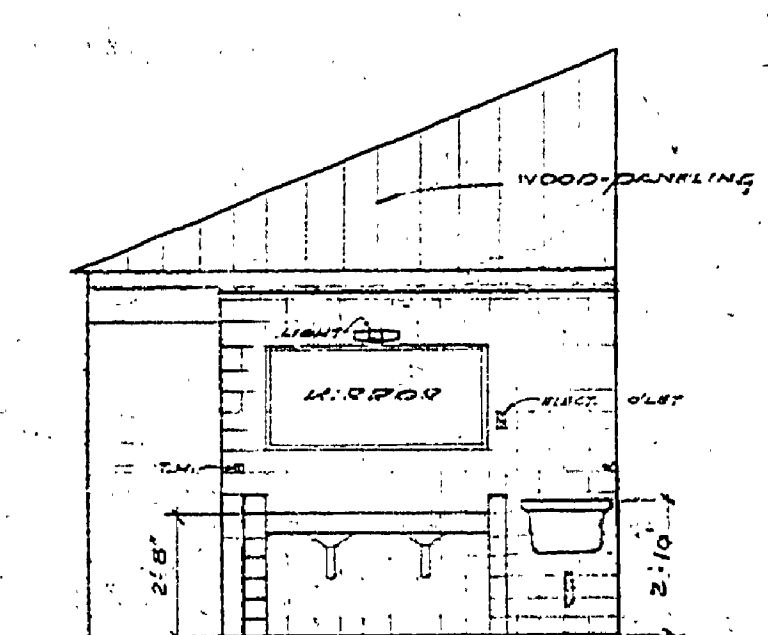


ELEV. E. WALL - WOMEN'S TOILET SCALE 1/2"=1'-0"

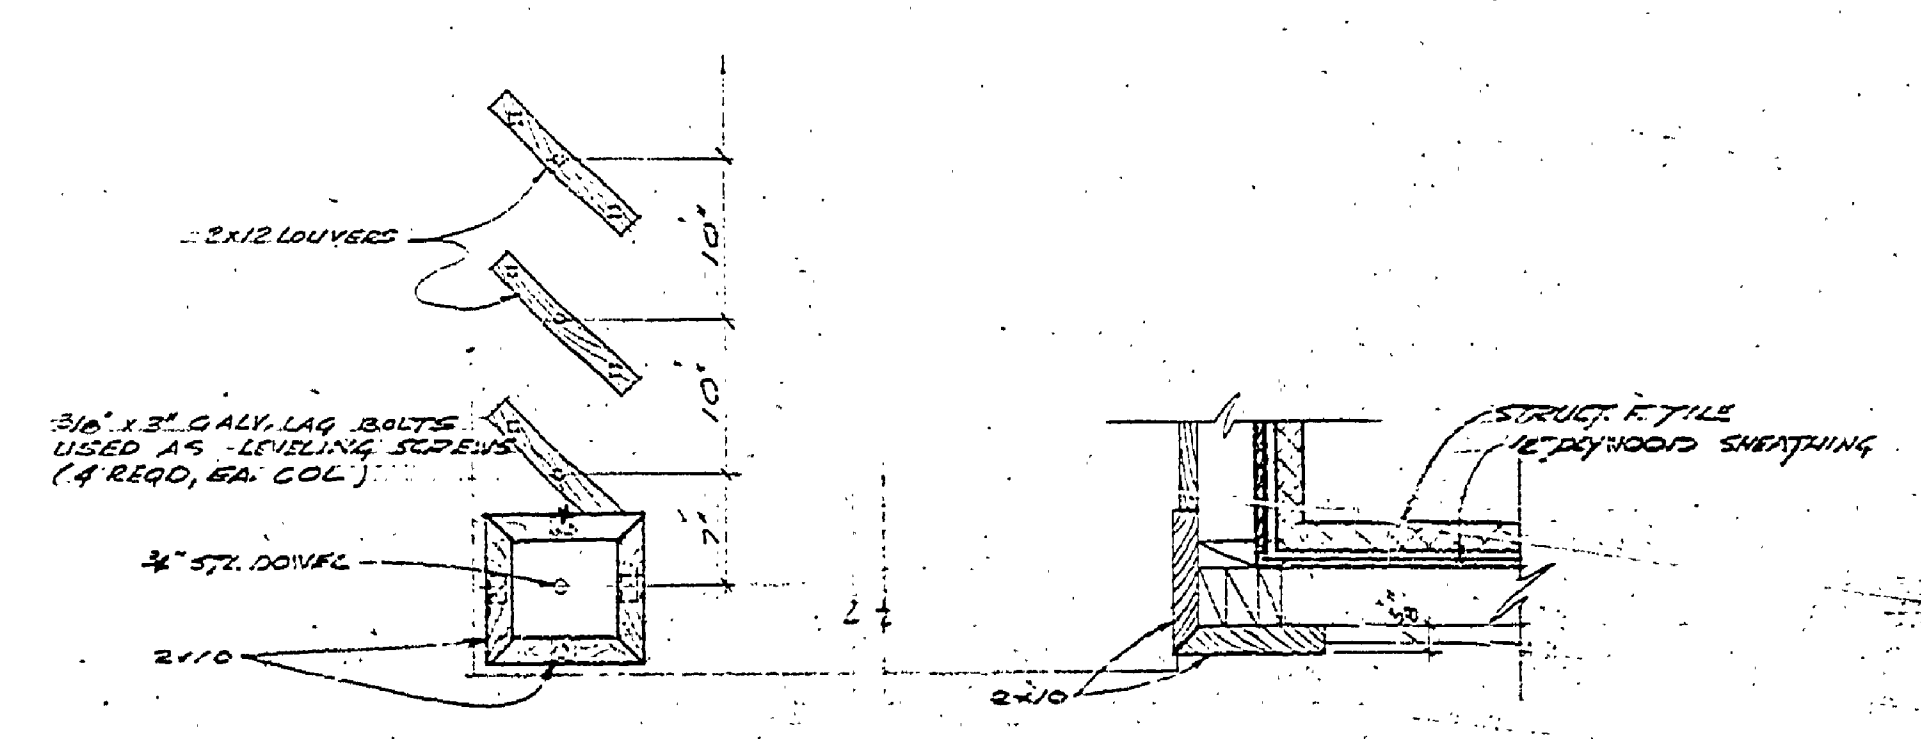


SECTION DET. SCALE 1/2"=1'-0"

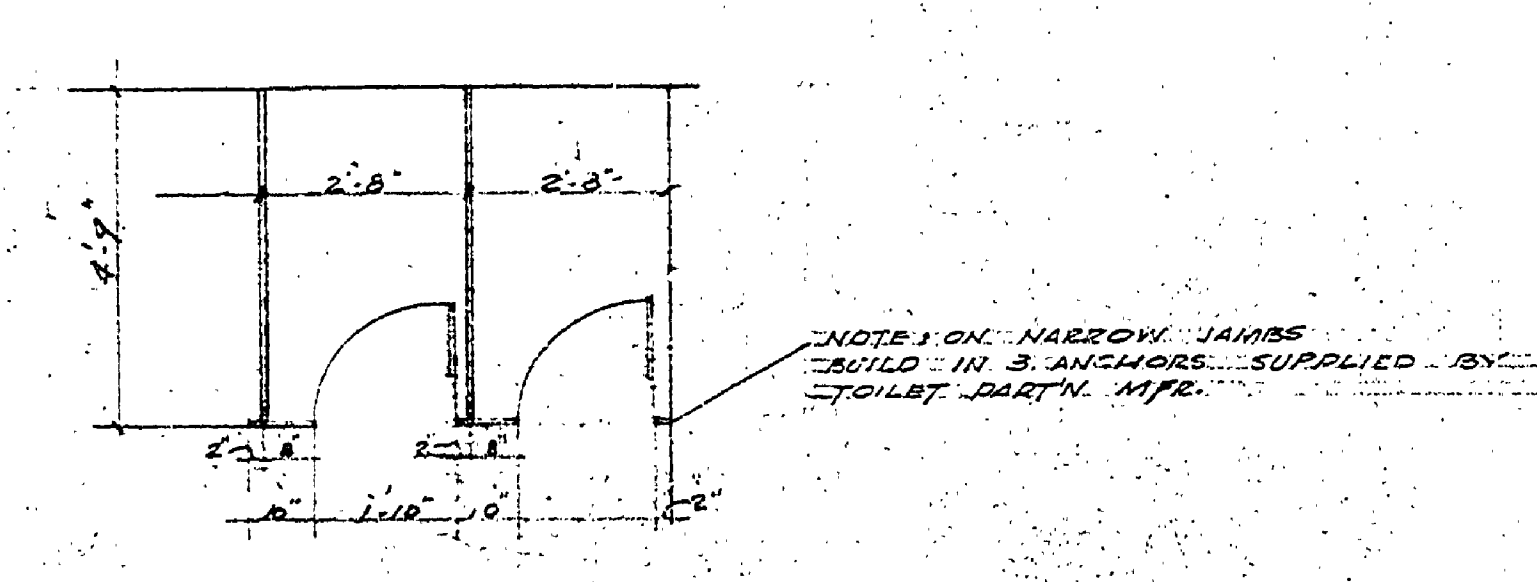

TYPICAL LAYOUT FOR MEN'S TOILET PARTITIONS SCALE 3/4"=1'-0"

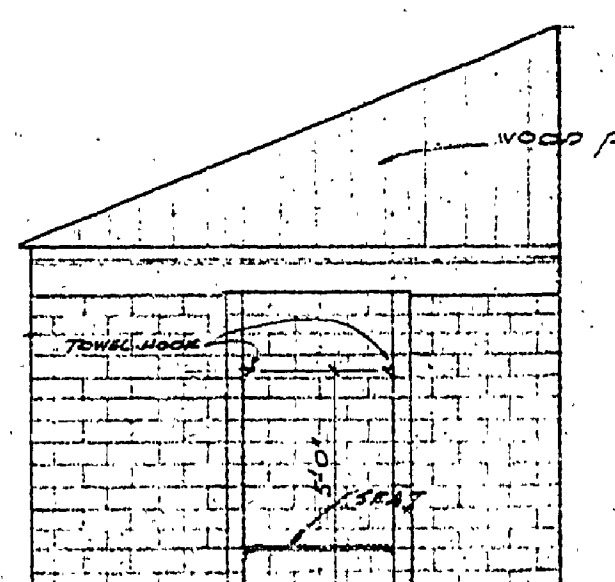

ELEV. TYP. SHOWER SCALE 3/4"=1'-0"

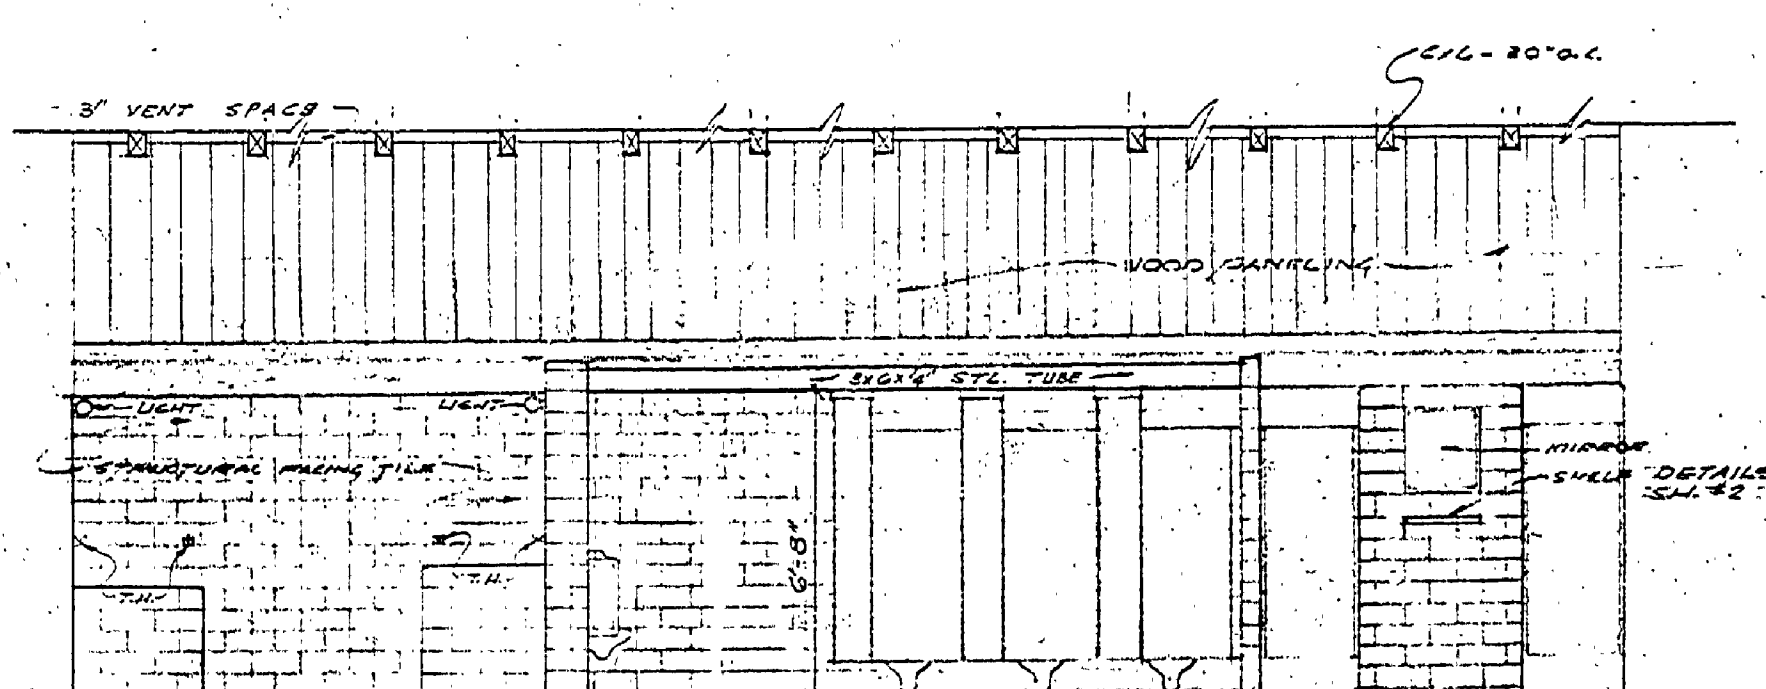

ELEVATION - N. WALL - MEN'S TOILET - (WOMEN'S SIDE SIMILAR) SCALE 1/2"=1'-0"