



FLOOR PLAN  
SCALE 1/8" = 1'-0"

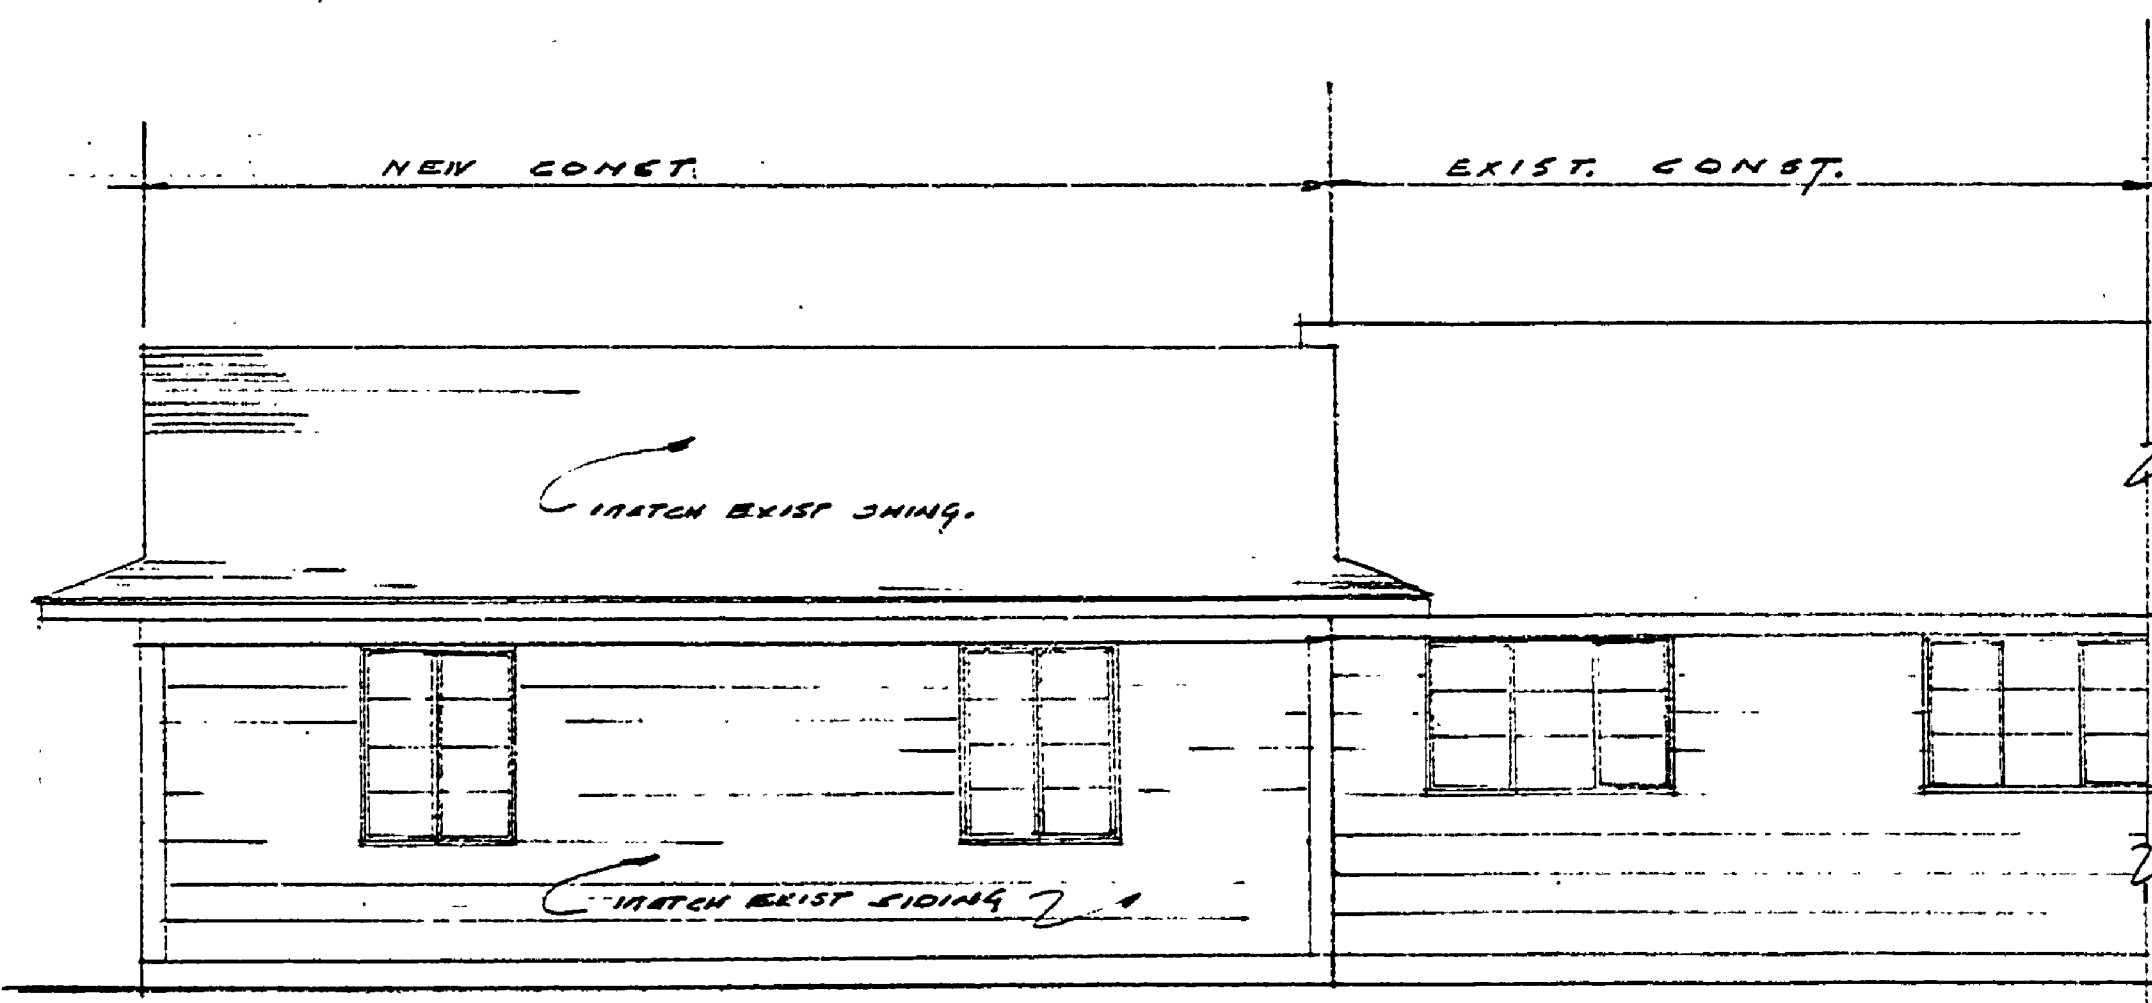

FRONT ELEVATION

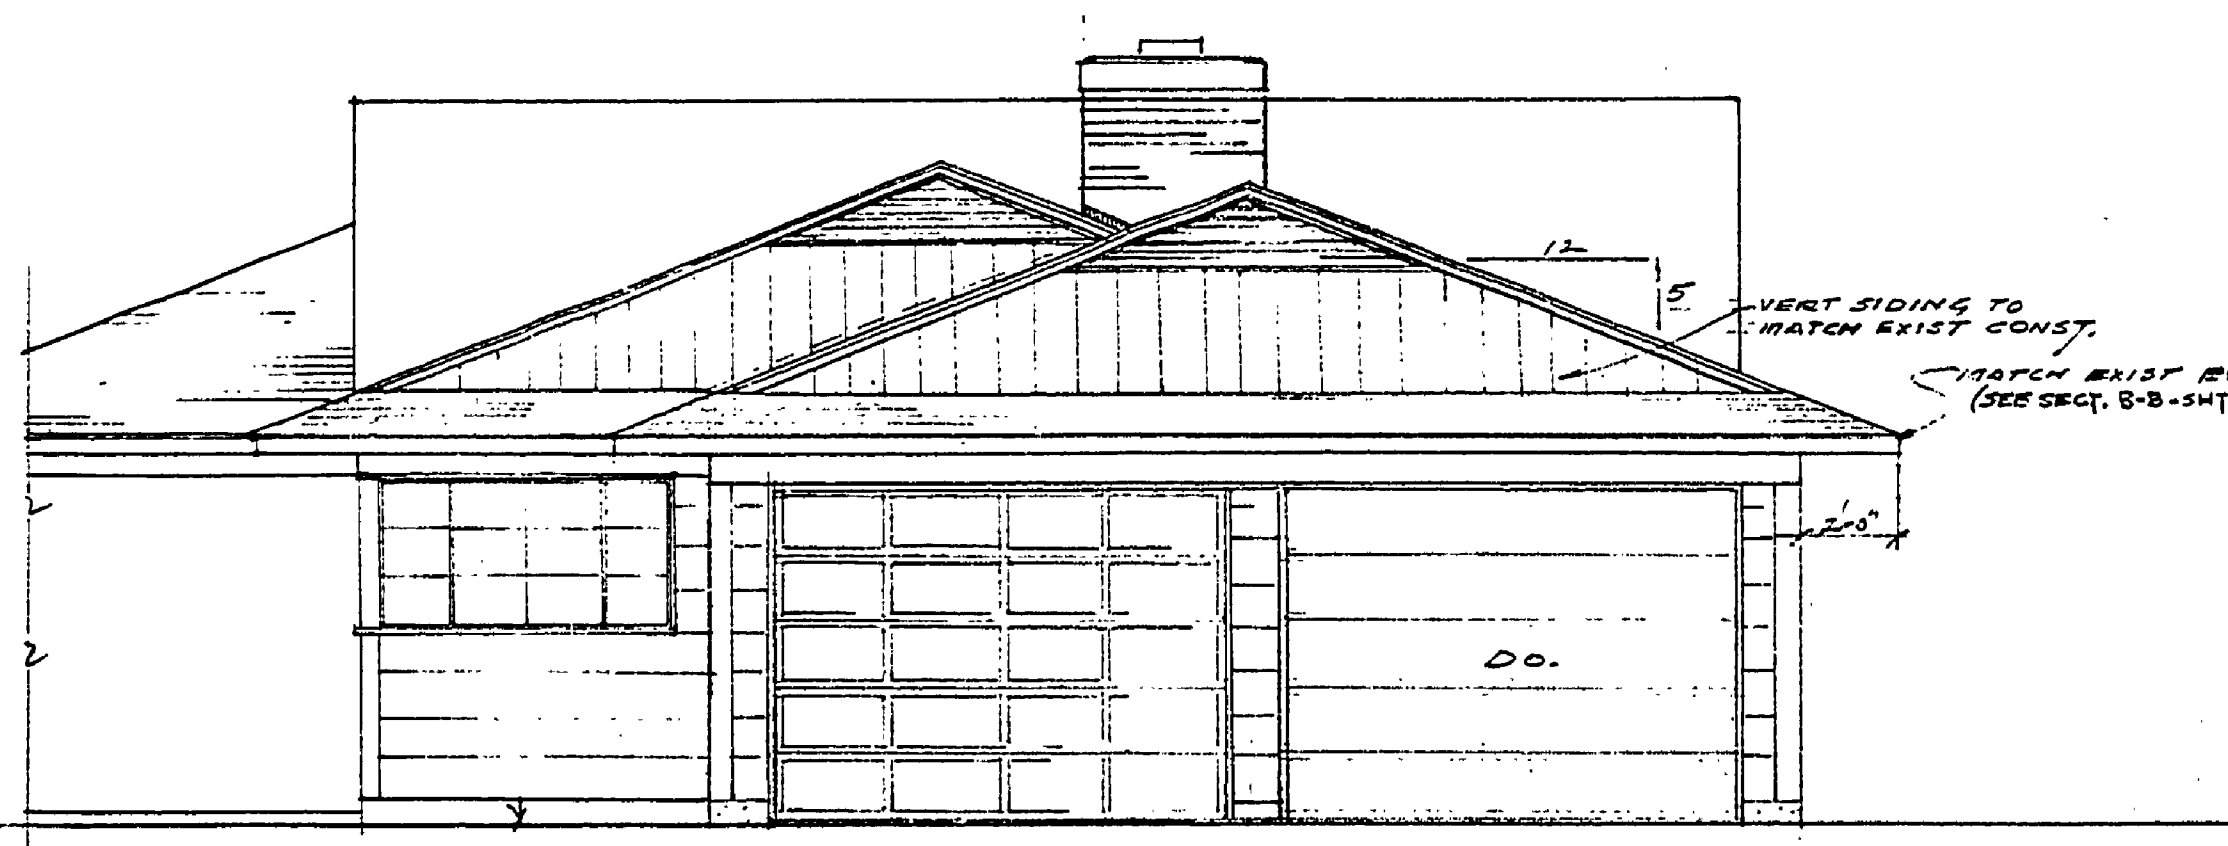

END ELEVATION

SCALE 1/8" = 1'-0"

NOTE: ALL DETAILS & DIRECTIONS ARE TAKEN FROM HARRISVILLE STATE PARK RESIDENCE-PLAN A-105. PLAN-A-105 WILL BE PROVIDED FOR REFERENCE & SHOULD BE NOTICED WITH GARAGE PLAN A-107 (THIS SHEET)

BY: _____	DATE _____
RECOMMENDED FOR APPROVAL: _____	ENGINEER OR ARCHITECT DATE _____
RECOMMENDED FOR APPROVAL: _____	IN CHARGE OF DESIGN DATE _____
SECTION APPROVAL	
BY: _____	SECTION CHIEF DATE _____
ENGINEERING SECTION	
APPROVED: _____	CHIEF ENGINEER DATE _____

SURVEYED BY	DRAWN BY	NO.	DATE	BY	REVISIONS	NO.	DATE	BY	REVISIONS
	4.E.C.	1.	4/1/68			3.			
		2.				4.			

MICHIGAN DEPARTMENT OF CONSERVATION	2 CAR GARAGE ADDITION TO EXIST. RESIDENCE MITCHELL STATE PARK	SHEET NO. 1 OF 1
		FOR PROJECT NO. Pa-105-572A-300-33-0
		SHEET 1 OF 1 PLAN NO. A-107