




FLOOR PLAN
SCALE: 1/4" = 1'-0"

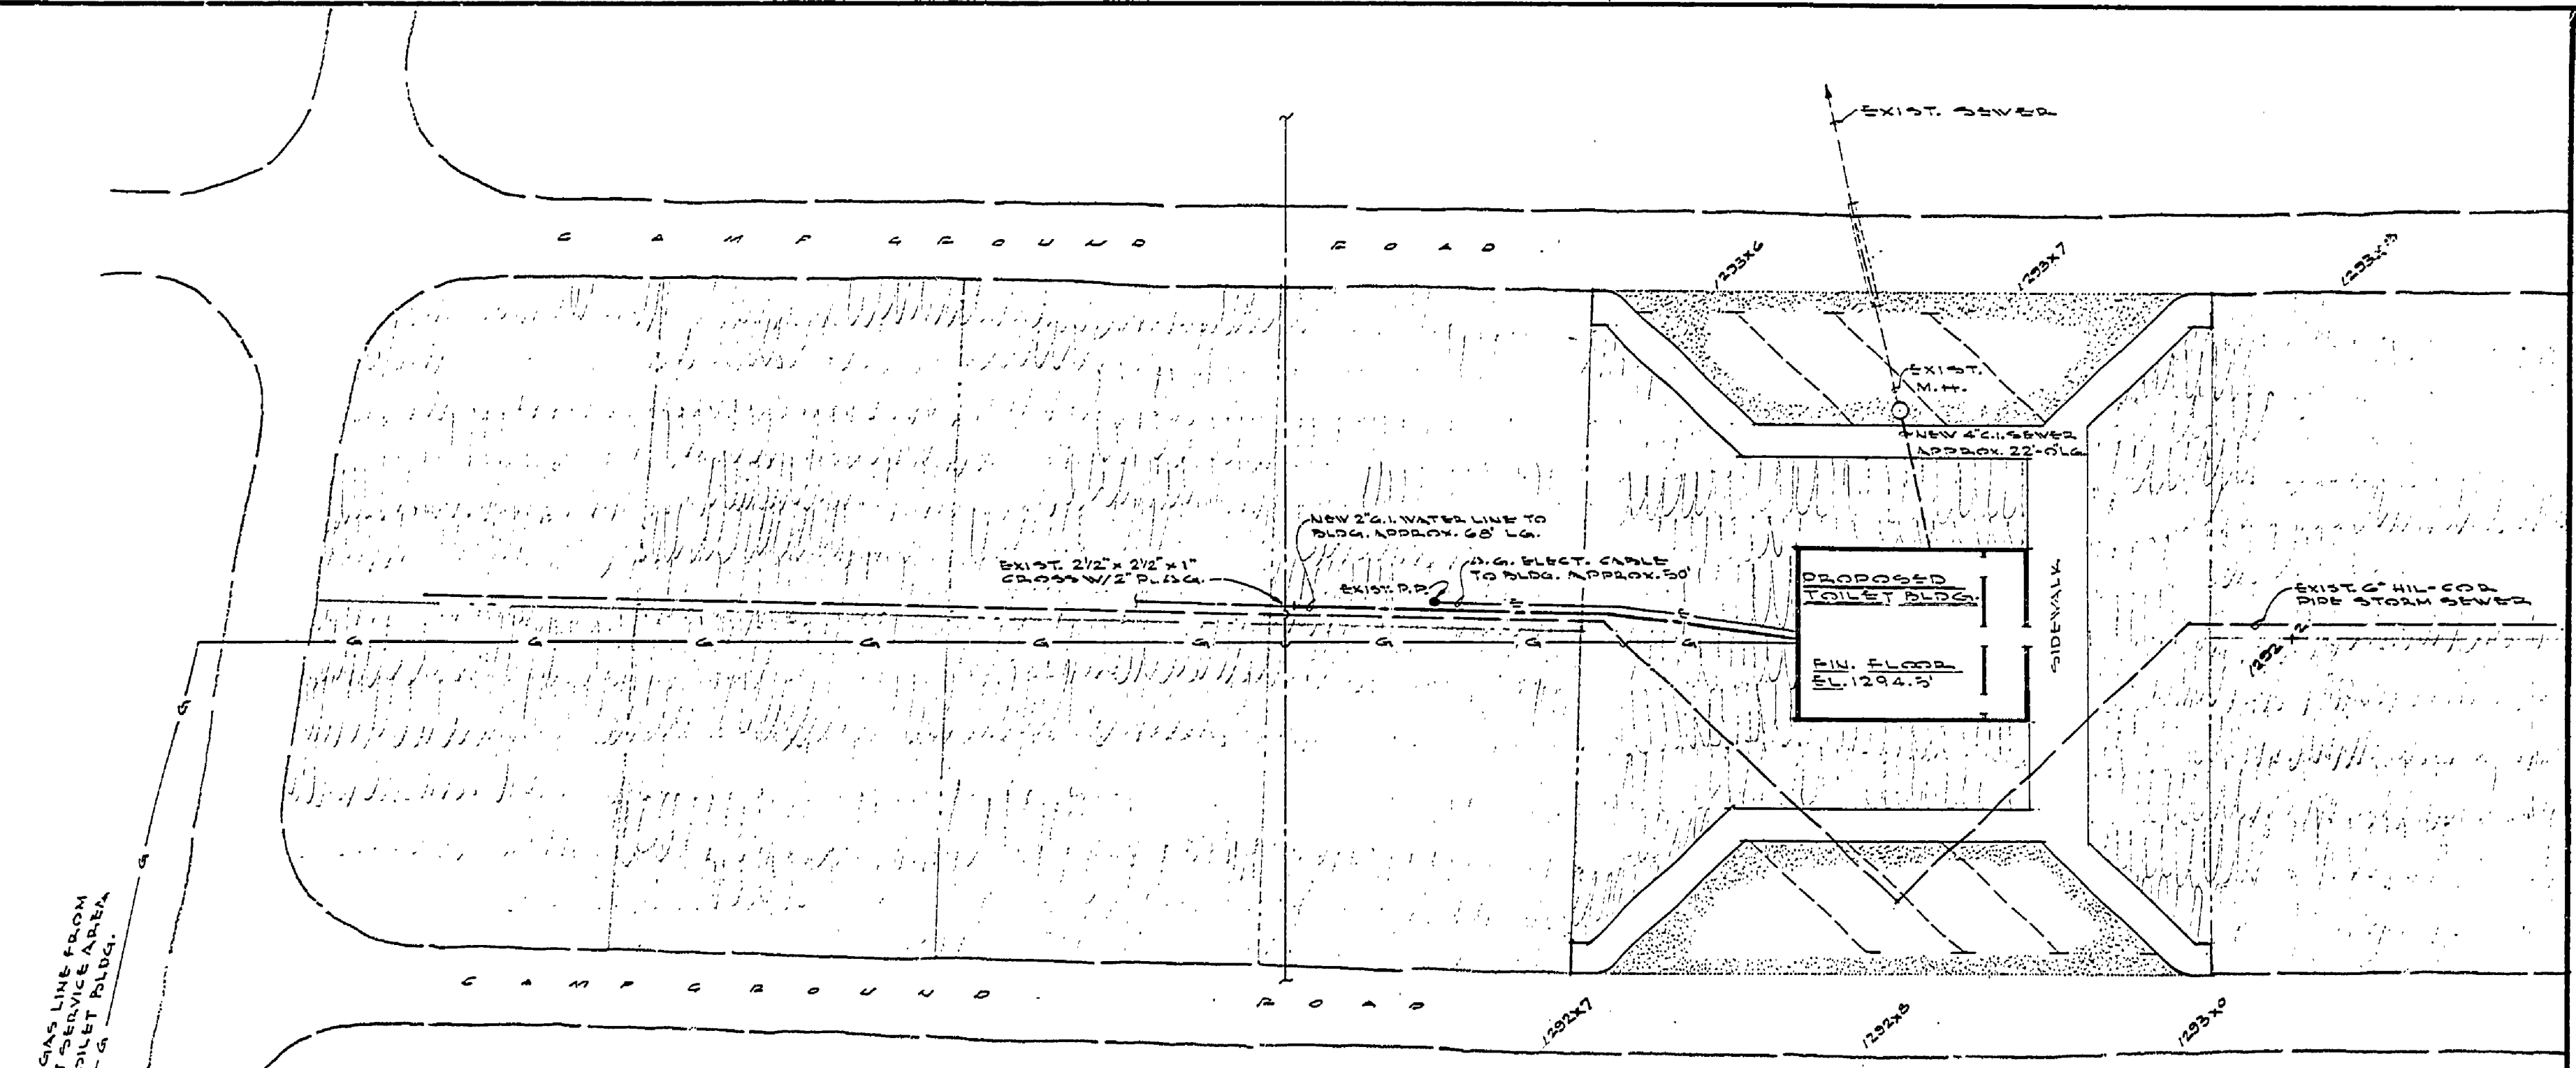


SITE PLAN
SCALE: 1" = 20'-0"

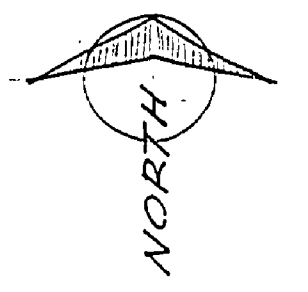

WOOD SHINGLES 1/2" x 4" BUTT @ 5" TO WEATHER.
DOUBLE GUTTER EVERY 5TH COURSE (SHINGLES
NAILS SHALL NOT PUNCTURE UNDERSIDE OF ROOF SHEATH.)

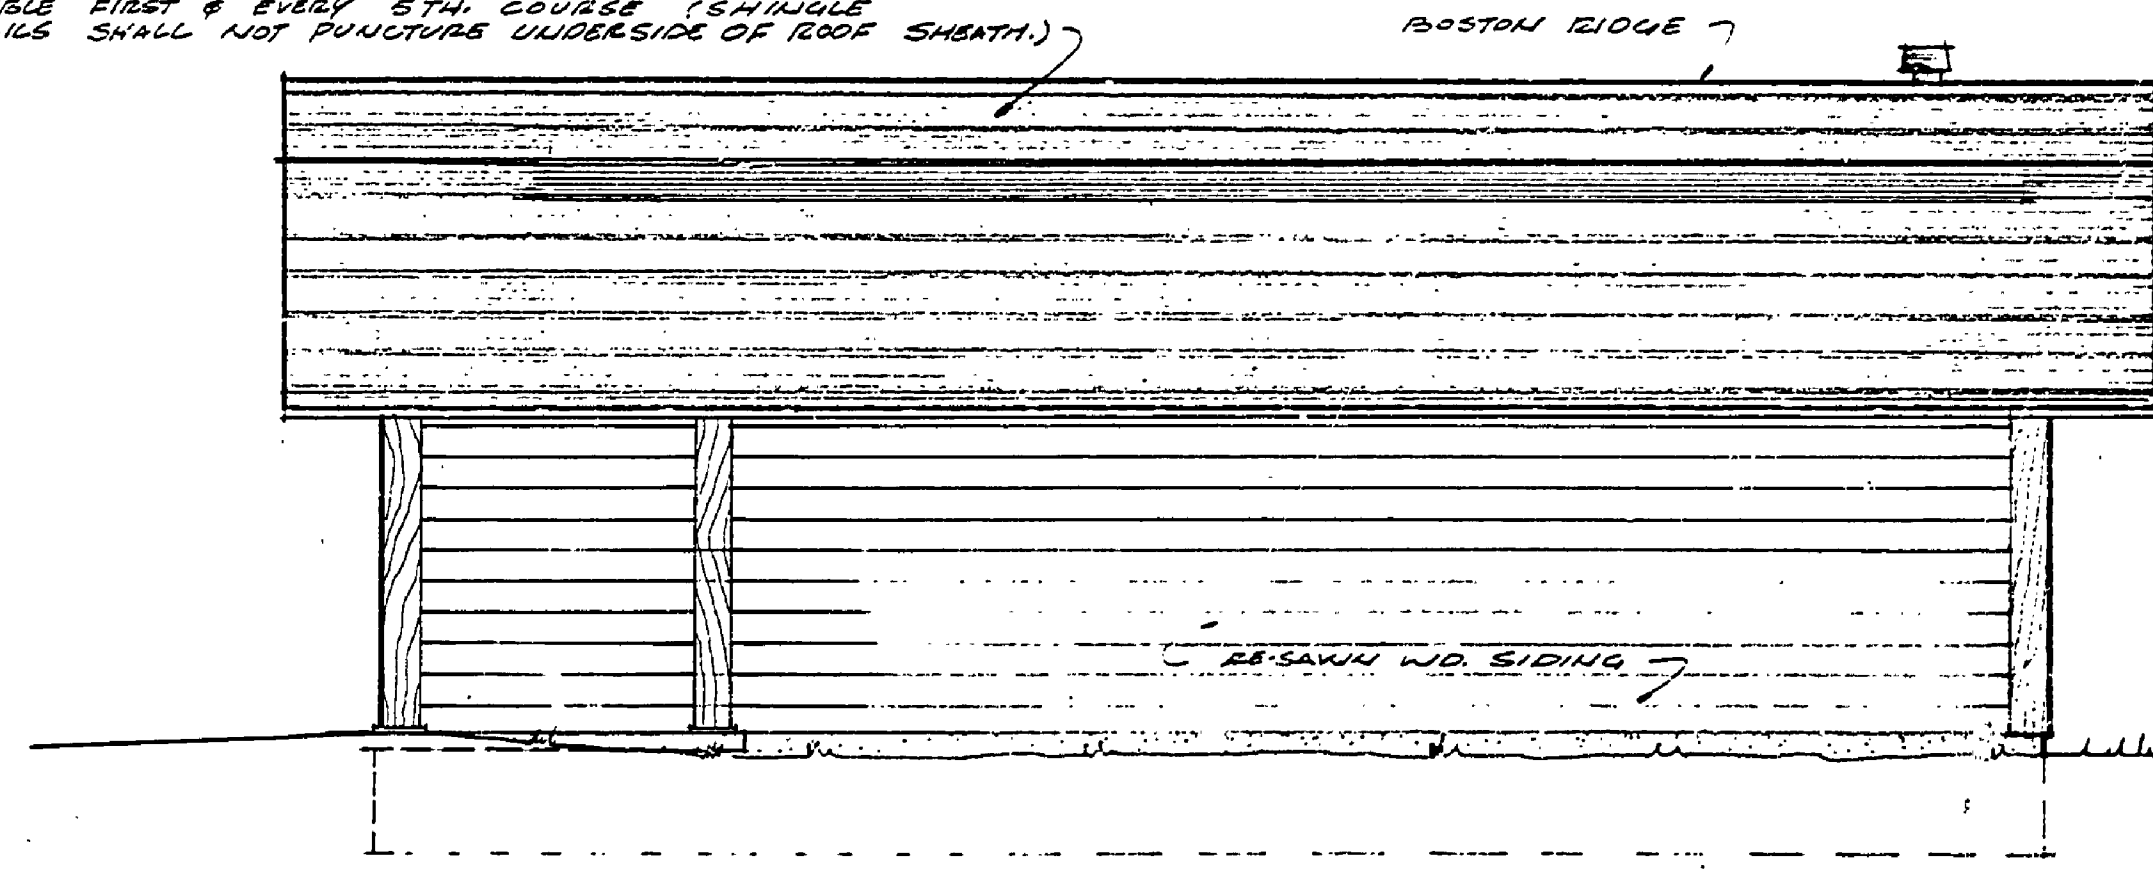


NORTH ELEVATION
SCALE: 1/4" = 1'-0"

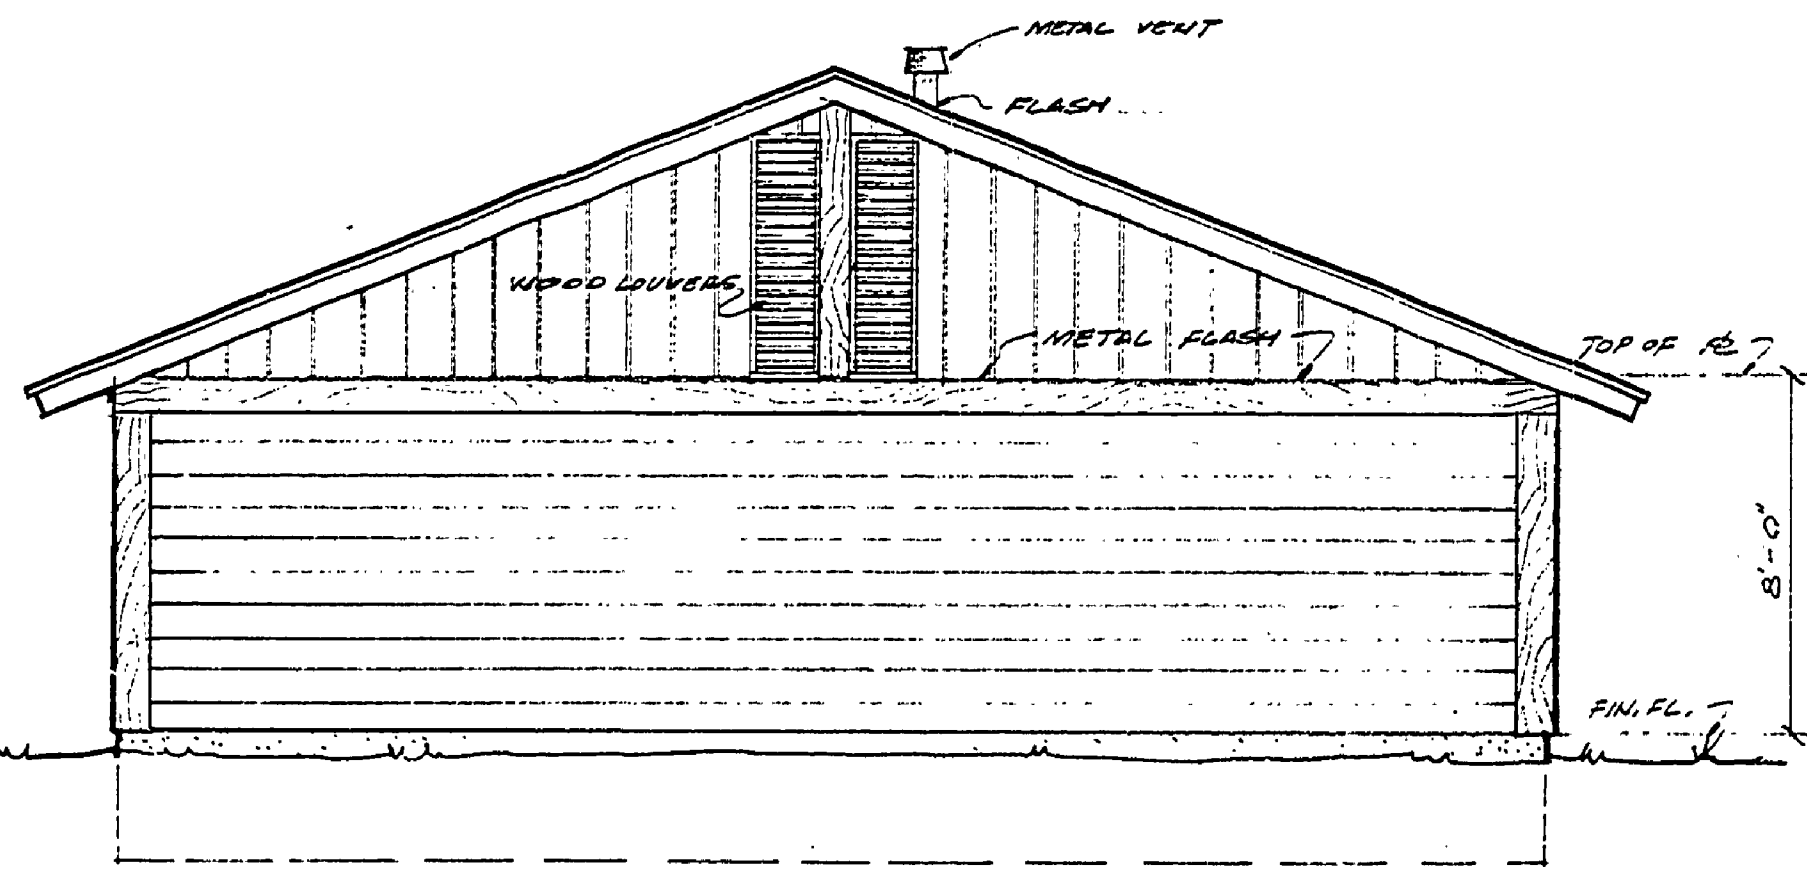


WEST ELEVATION
SCALE: 1/4" = 1'-0"

PROPOSED TOILET BUILDING

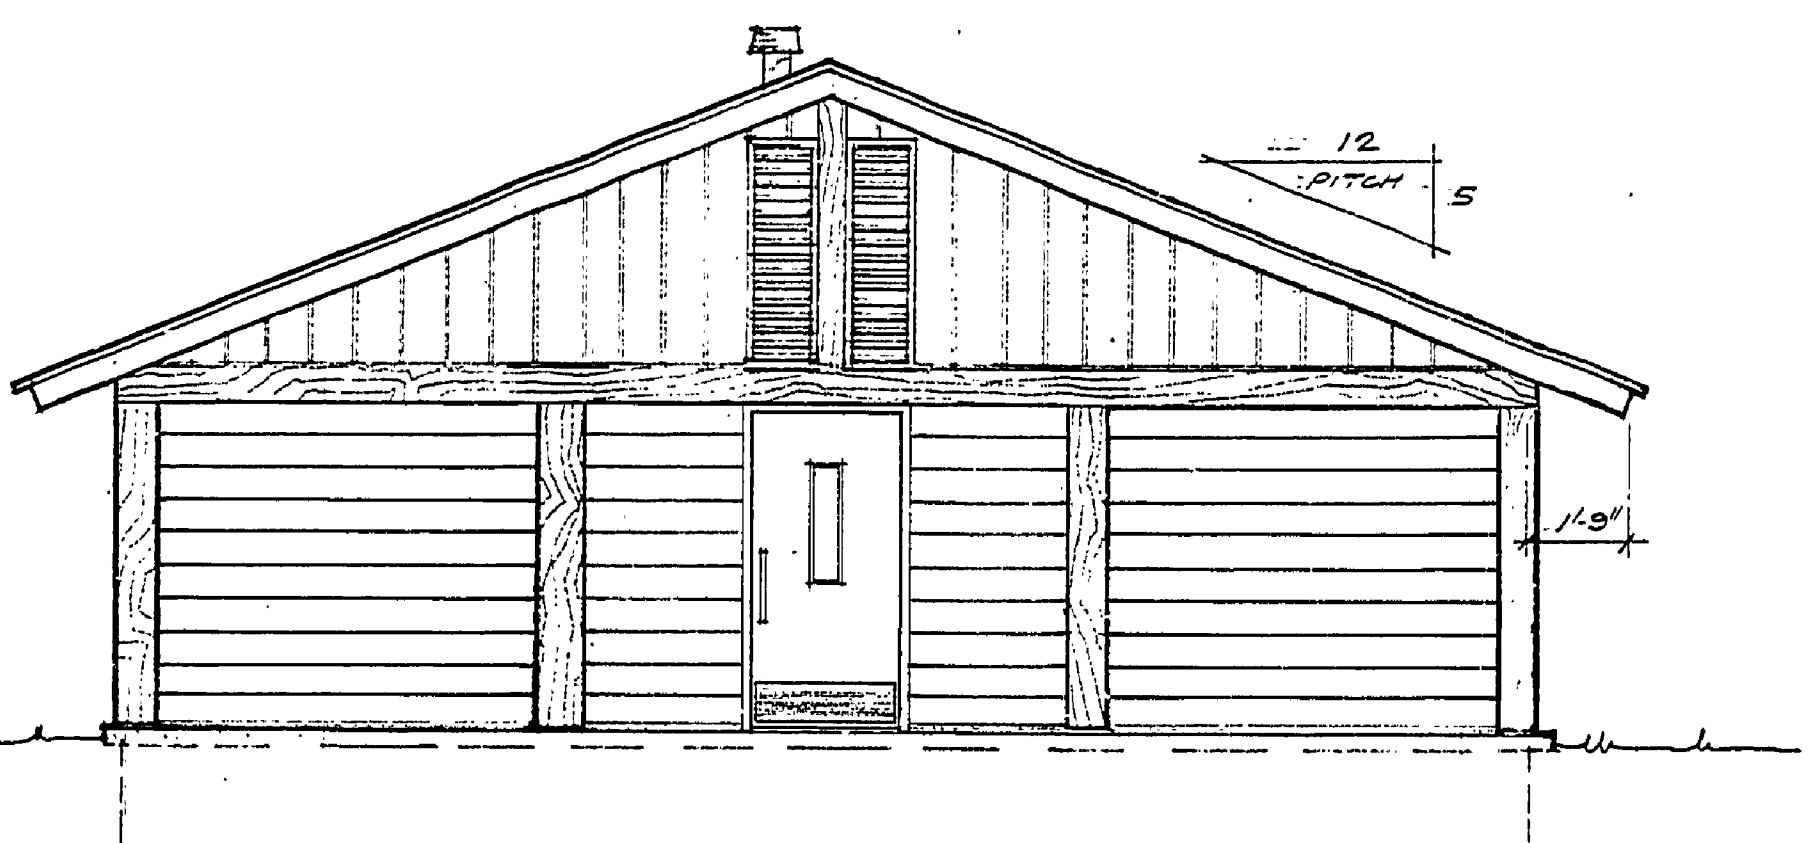

EAST ELEVATION
SCALE: 1/4" = 1'-0"

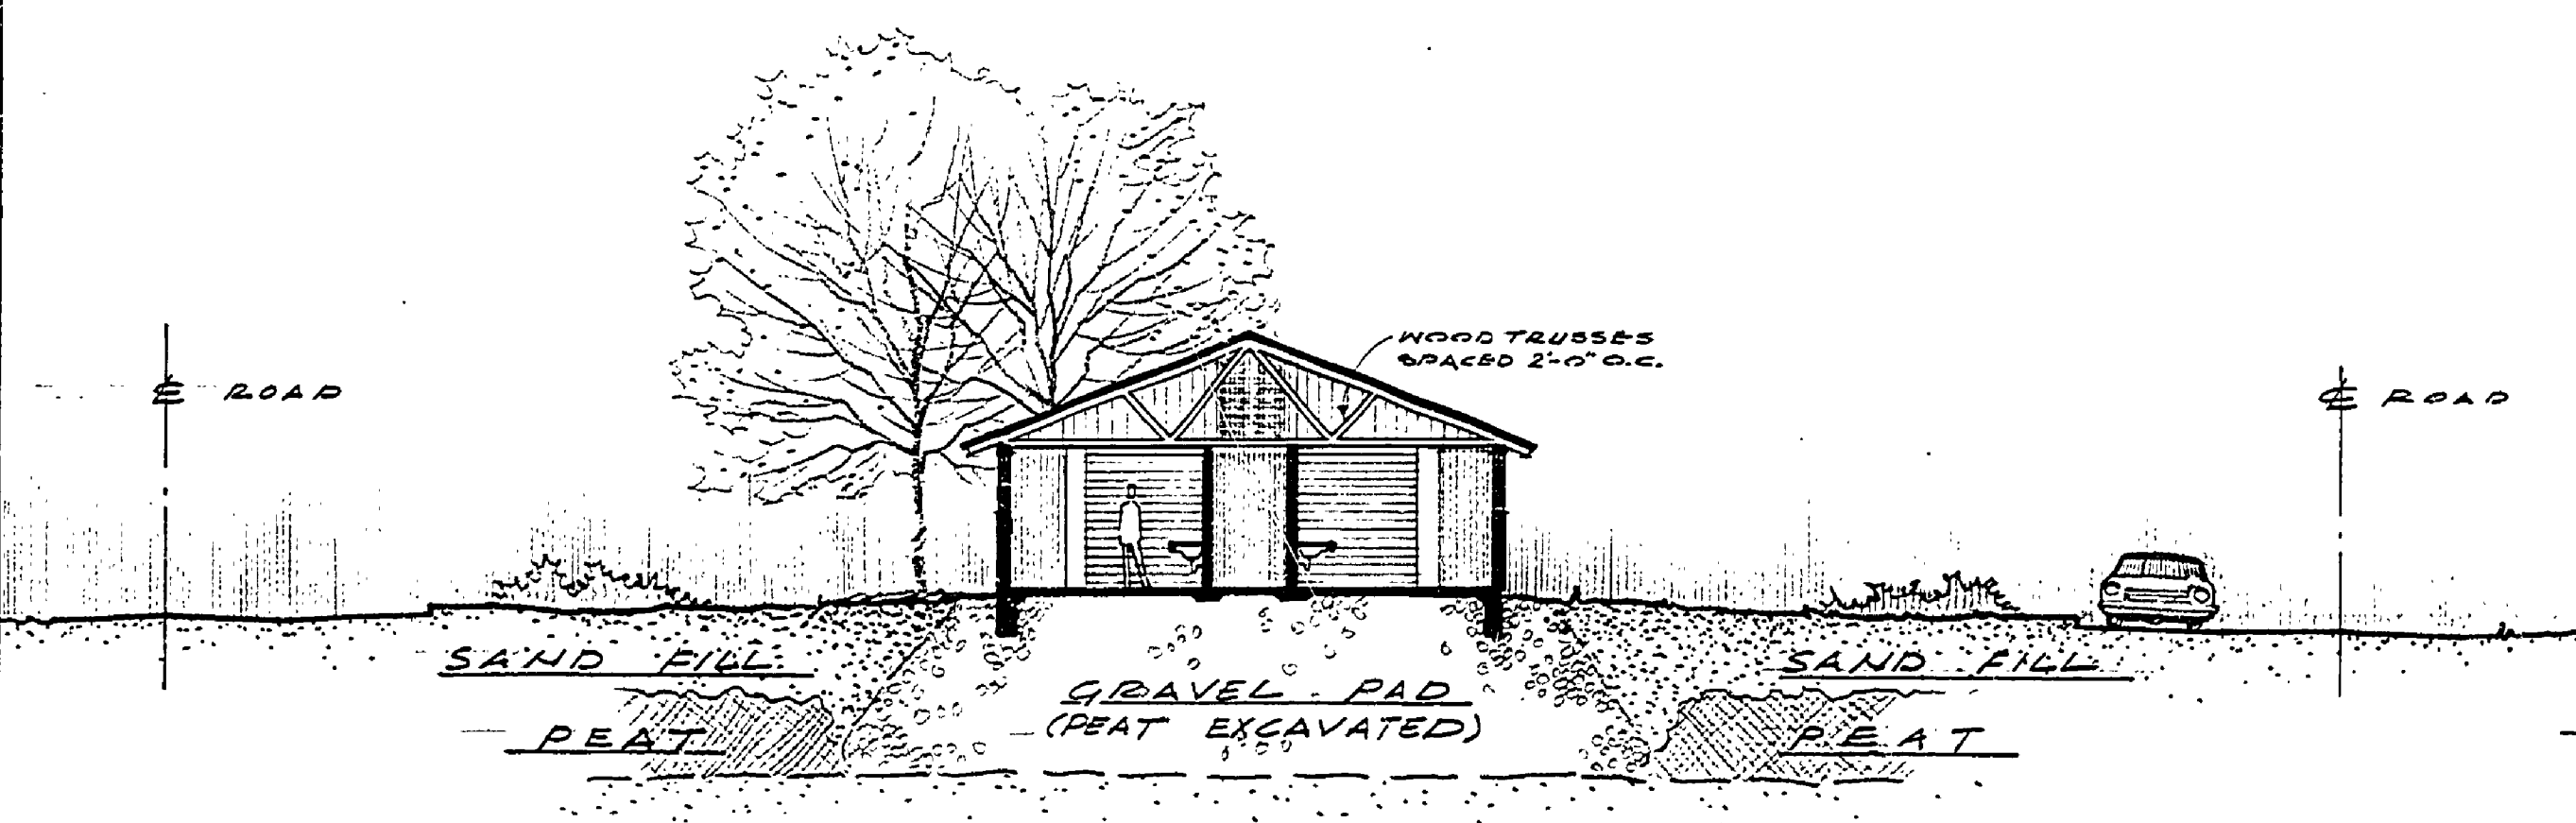

SITE X-SECTION
SCALE: 1" = 10'-0"

CONSTRUCTION NOTES	
ROOF, EXTERIOR -	WOOD SHINGLES & 1/2" PLYWOOD DECK
SUSPENDED CEILING -	3/4" CEM. ASB. ACoust. PANELS (DANN SYSTEM)
WALLS, EXTERIOR -	RESAWN WOOD SIDING
WALLS, INTERIOR -	STRUCTURAL FACING TILE / WOOD
FLOORS, PORCH -	2" CONG. TOPPING (COLORED)
FLOORS, INTERIOR -	QUARRY TILE & CONCRETE
FOUNDATION -	CONCRETE GRADE BEAM
HEATING -	FORCED AIR

BUILDING COMMITTEE APPROVAL	
BY: [Signature]	DATE: 2-17-70
RECOMMENDED FOR APPROVAL: W.N.G. 9-28-70	
RECOMMENDED FOR APPROVAL: [Signature] ARCHITECTURAL SUPERVISOR, DATE	
RECOMMENDED FOR APPROVAL: [Signature] PRESENT PLAN SUPERVISOR, DATE	
APPROVED: [Signature] DIVISION REGION APPROVAL, DATE	
APPROVED: [Signature] DIVISION REGION APPROVAL, DATE	
APPROVED: [Signature] DIVISION REGION APPROVAL, DATE	
APPROVED: [Signature] DIVISION REGION APPROVAL, DATE	

LOCATION MAP
1" = 2 MILES

MITCHELL STATE PARK

PROJECT NO. 25-1092
SHEET ONE OF ONE PLAN NO. A-108

SURVEYED BY	WIERCE	1-66	DRAWN BY	WIERCE	9-70	NO.	DATE	BY	REVISIONS	NO.	DATE	BY	REVISIONS
DESIGNED BY			CHECKED BY			1.				3.			
						2.				4.			