



SCHEMATIC SHelters & TOILET Bldg.  
 MCLAIN STATE PARK  
 P. J. HOFFMAN, Architect  
 Lansing, Mich.

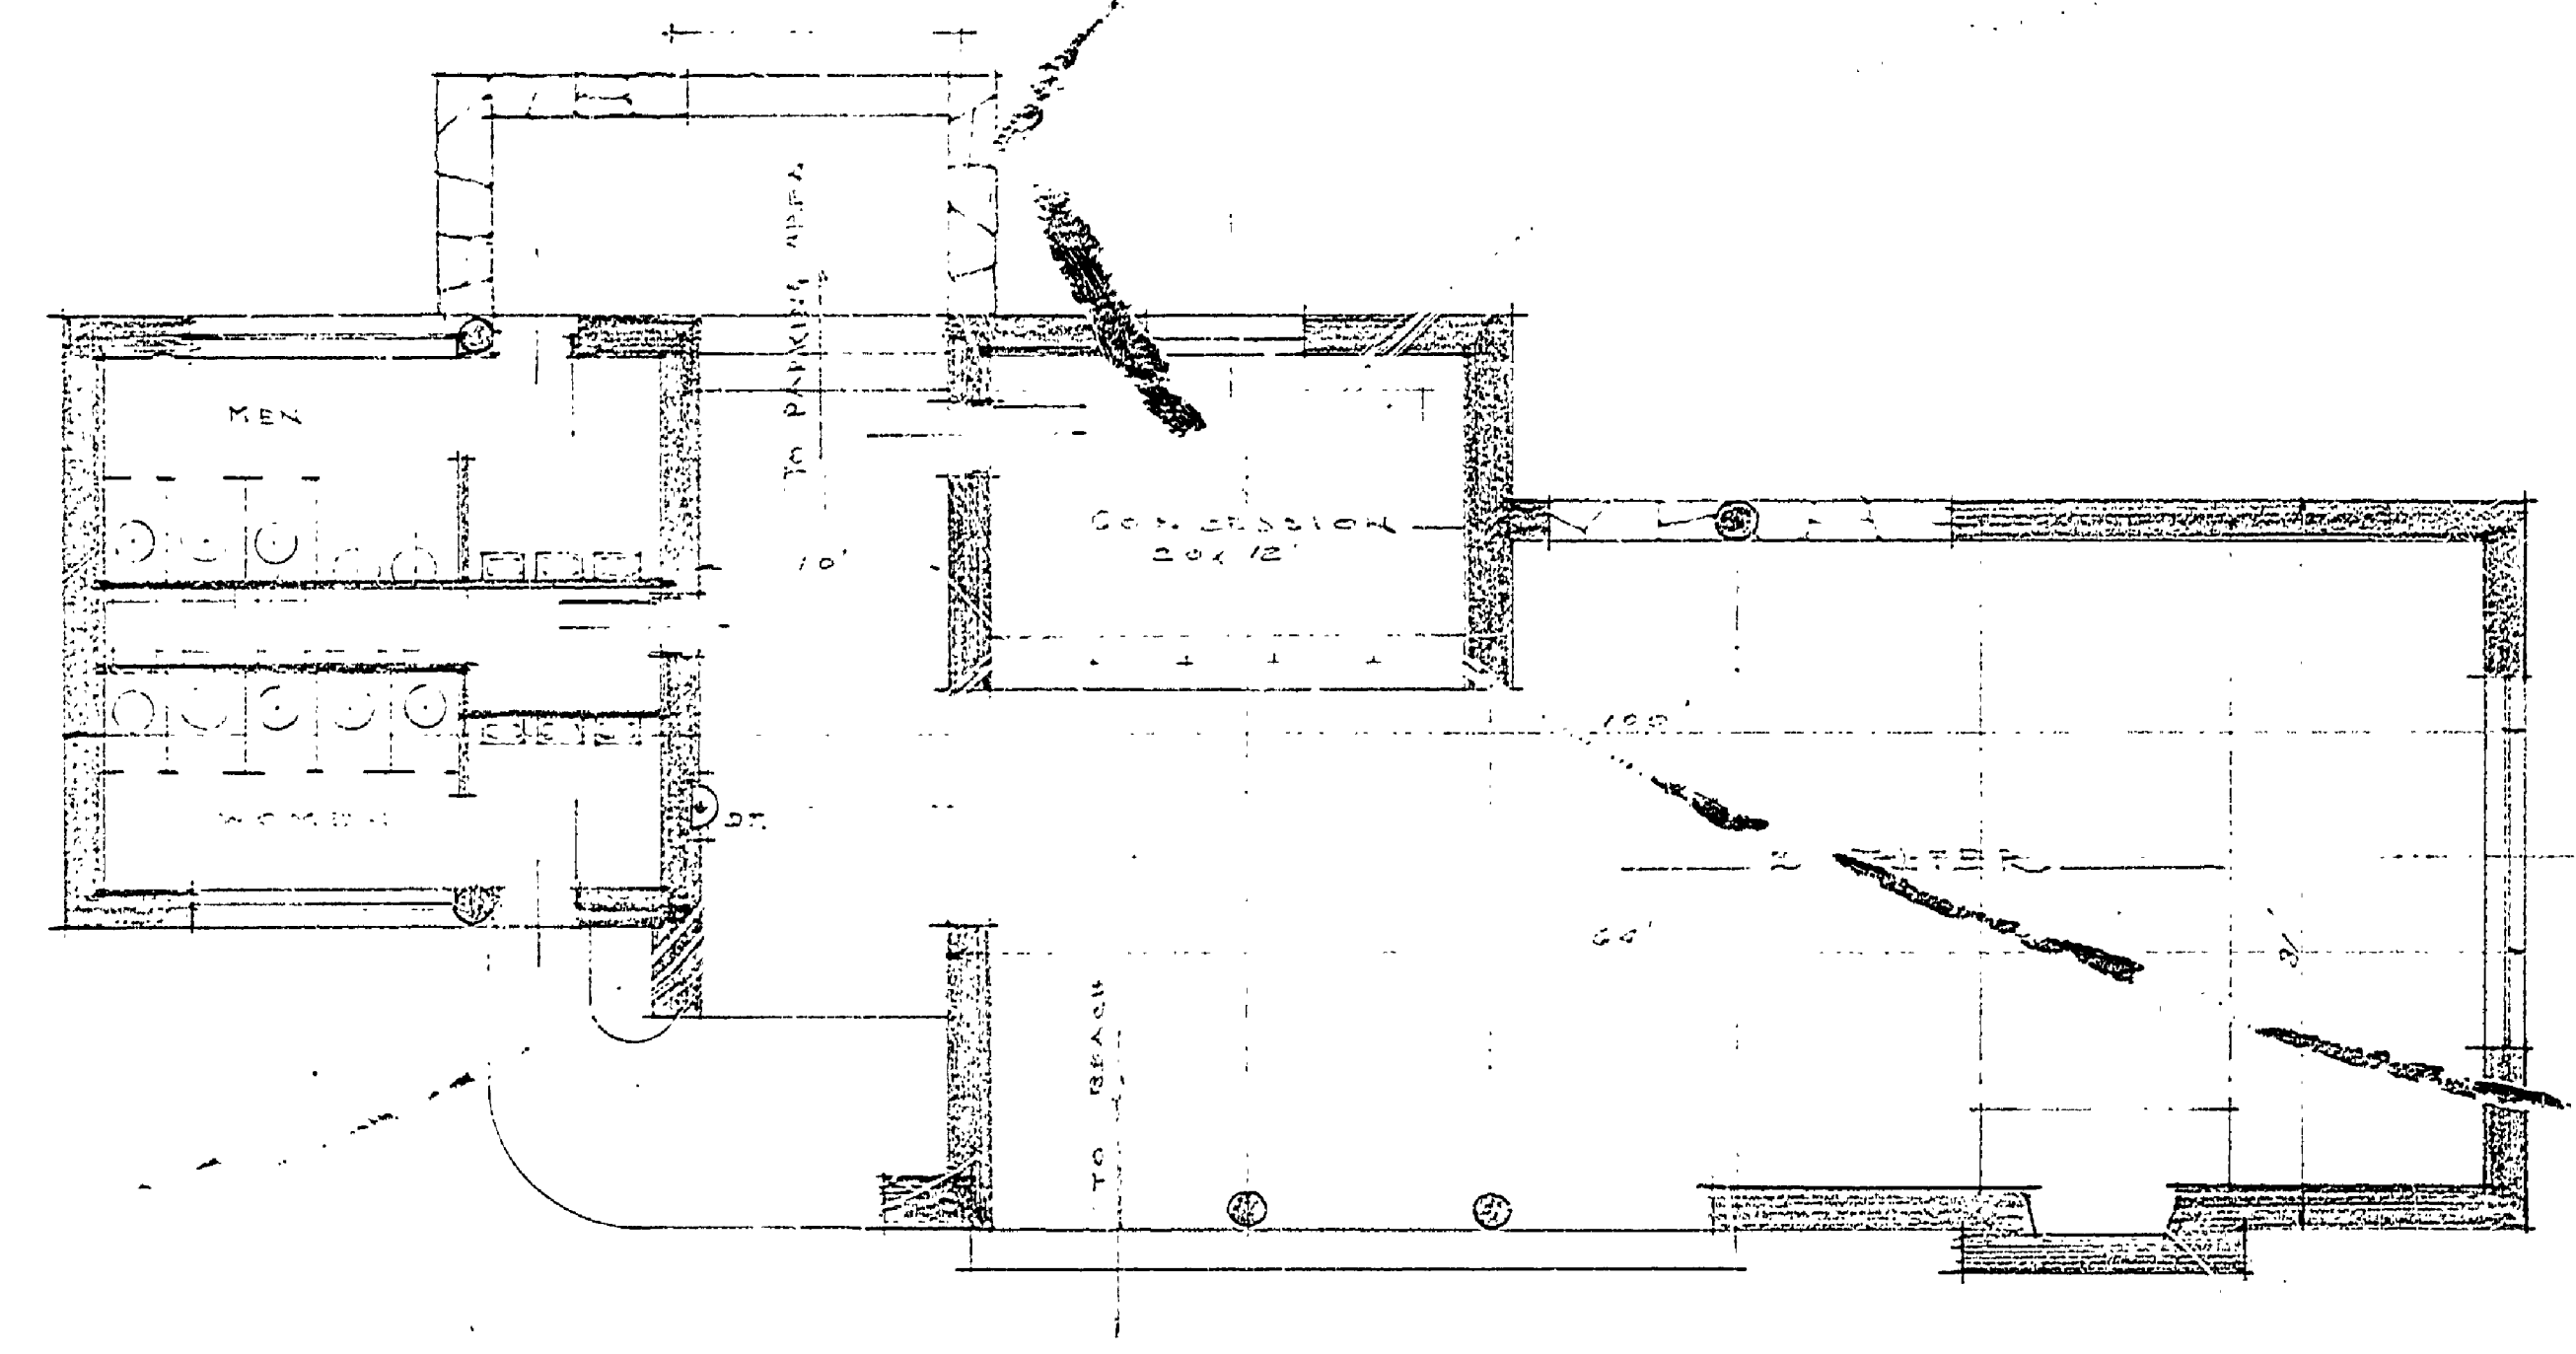

FLOOR PLAN  
 Scale 1/8" = 1'-0"

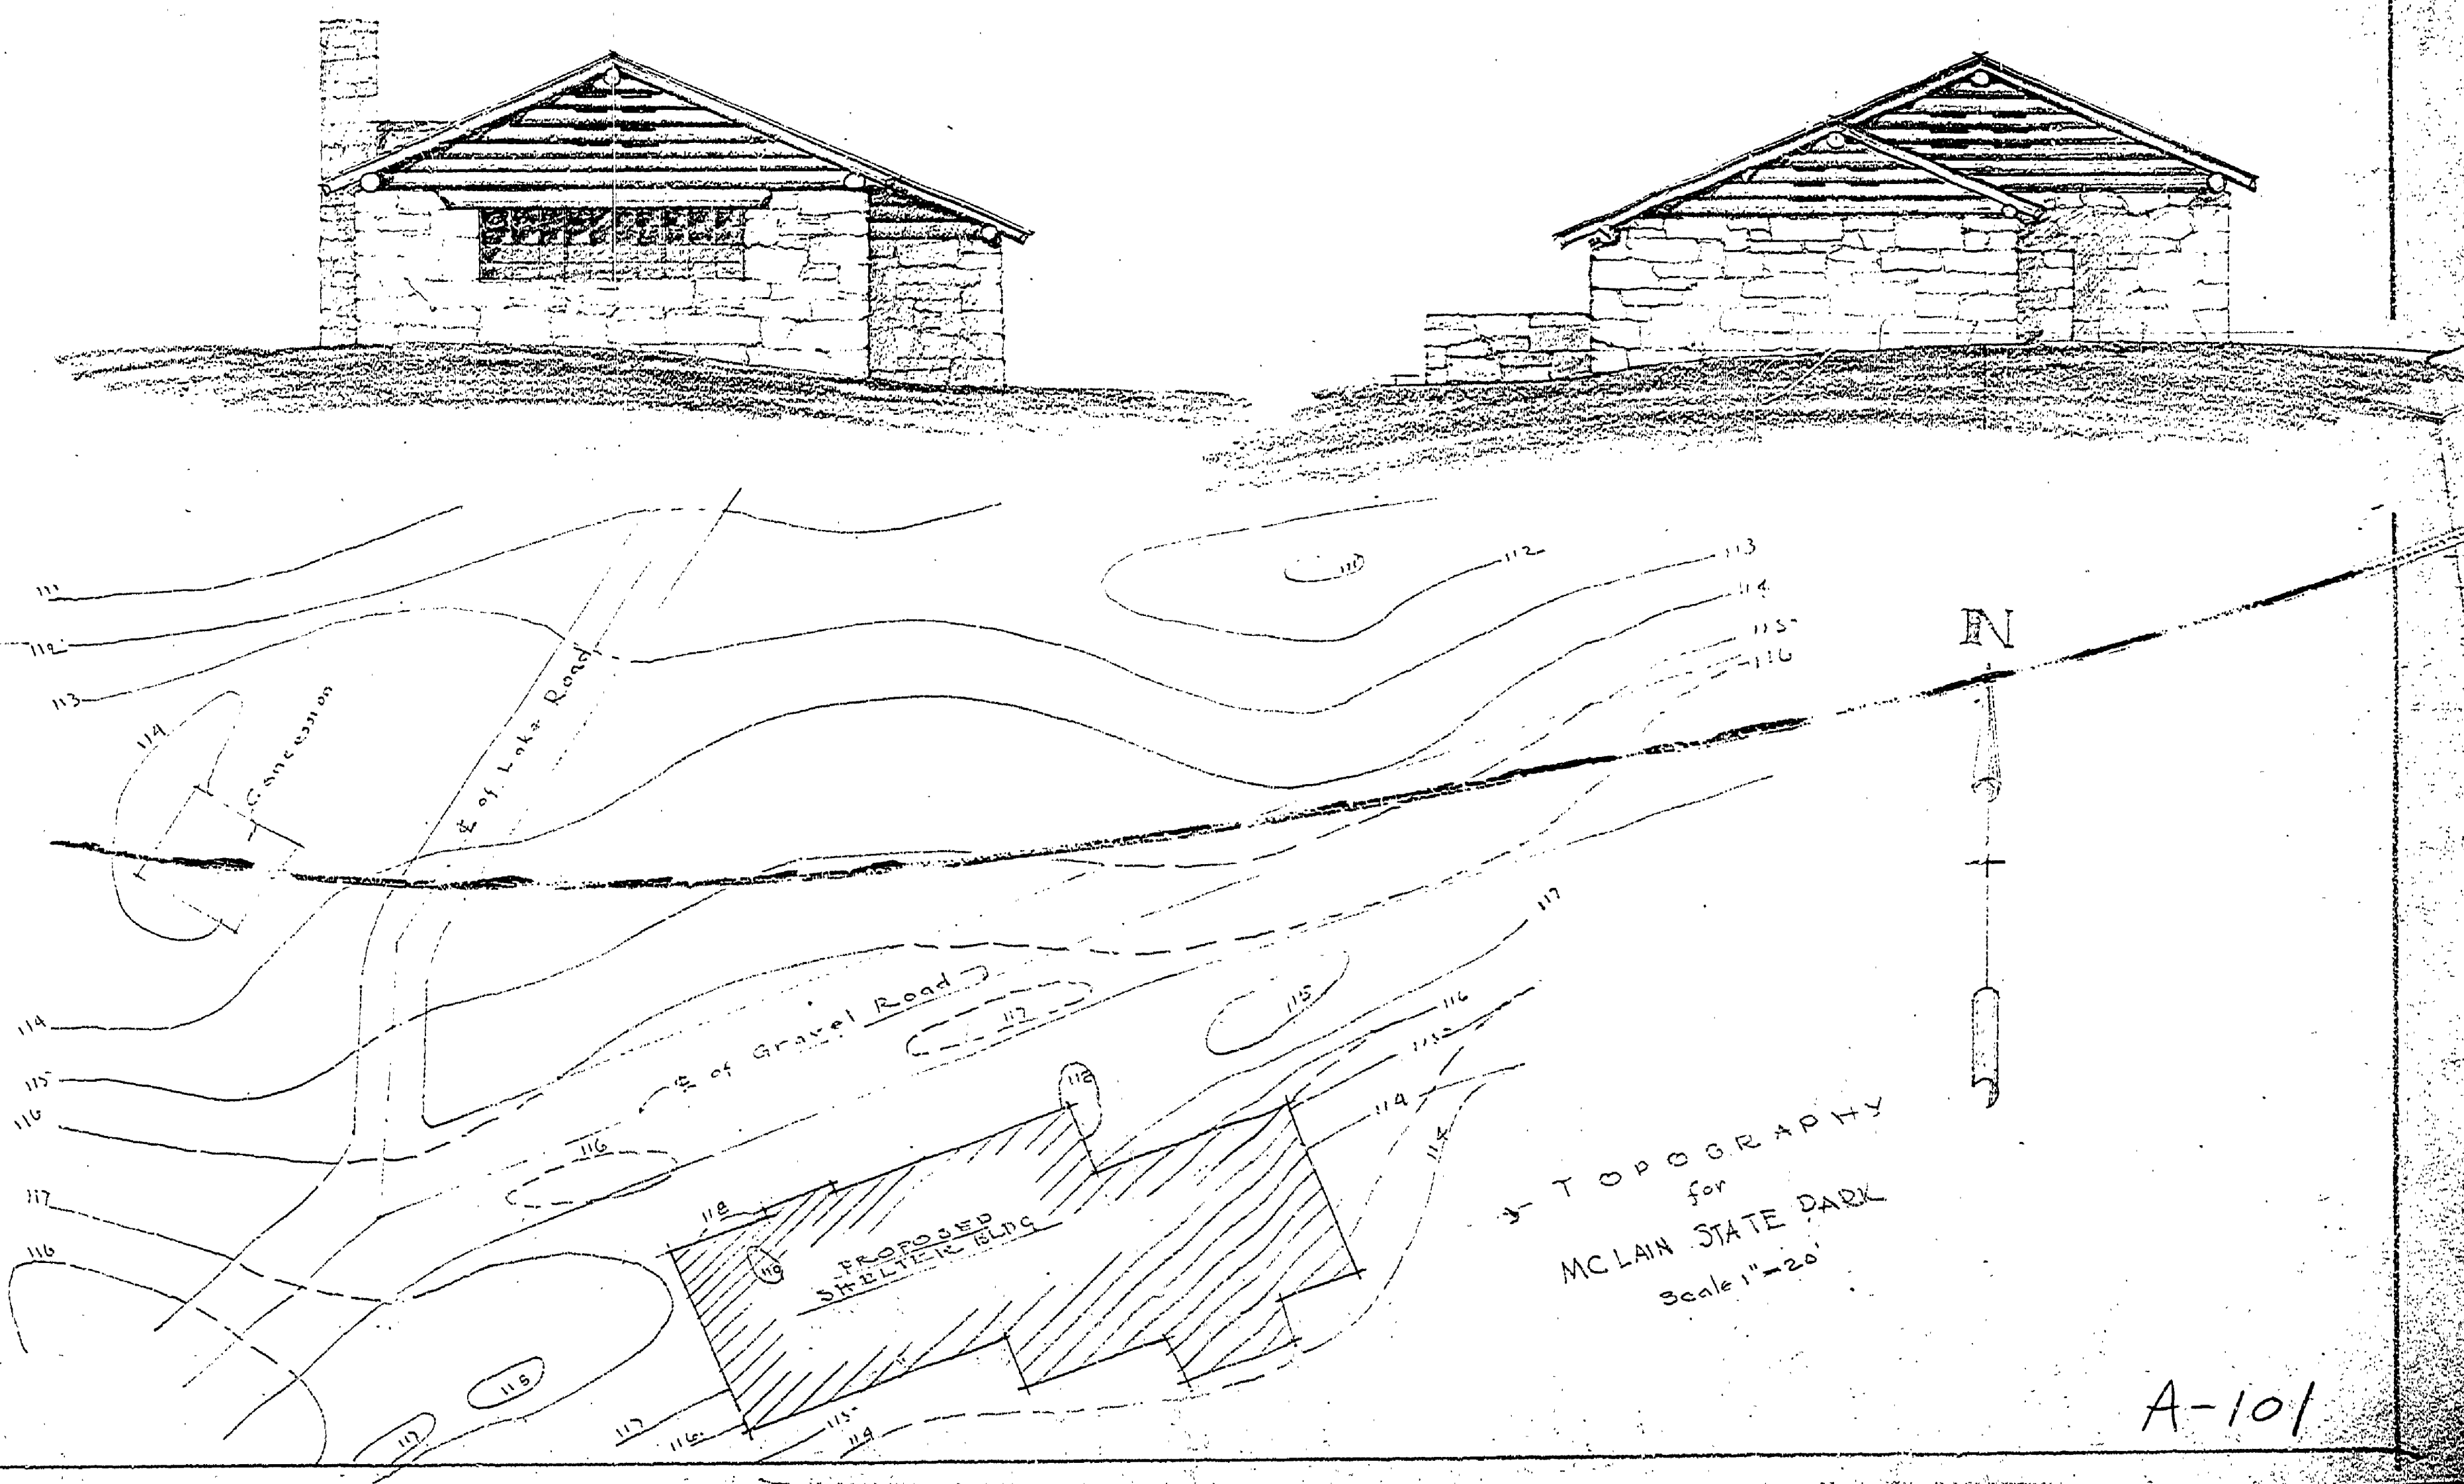

TOPOGRAPHY  
 for  
 MCLAIN STATE PARK  
 Scale 1" = 20'

A-101