




EAST ELEVATION  
SCALE 1/4" = 1'-0"

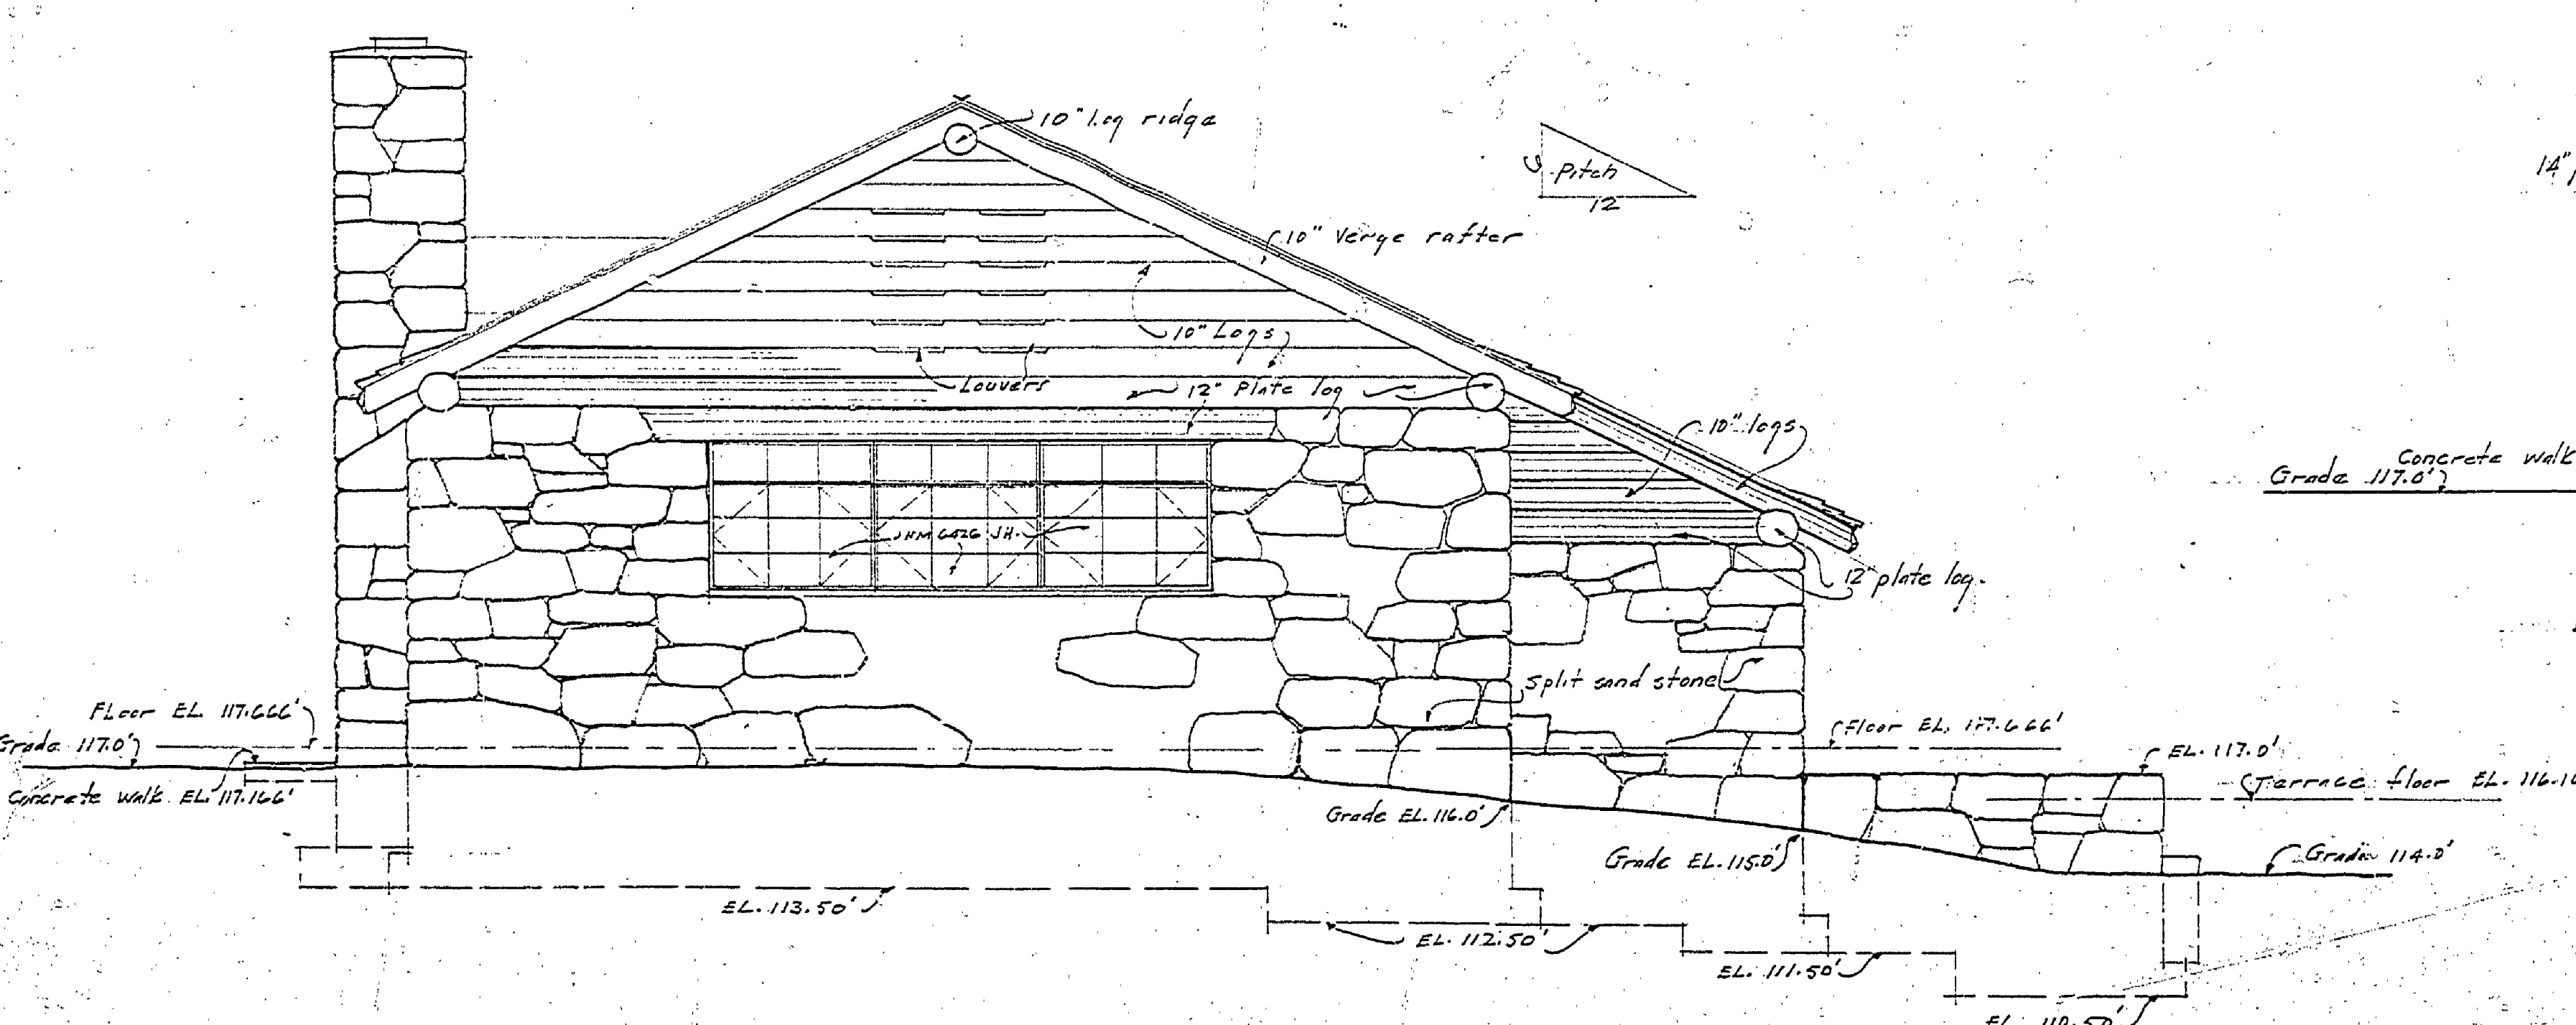


WEST ELEVATION  
SCALE 1/4" = 1'-0"

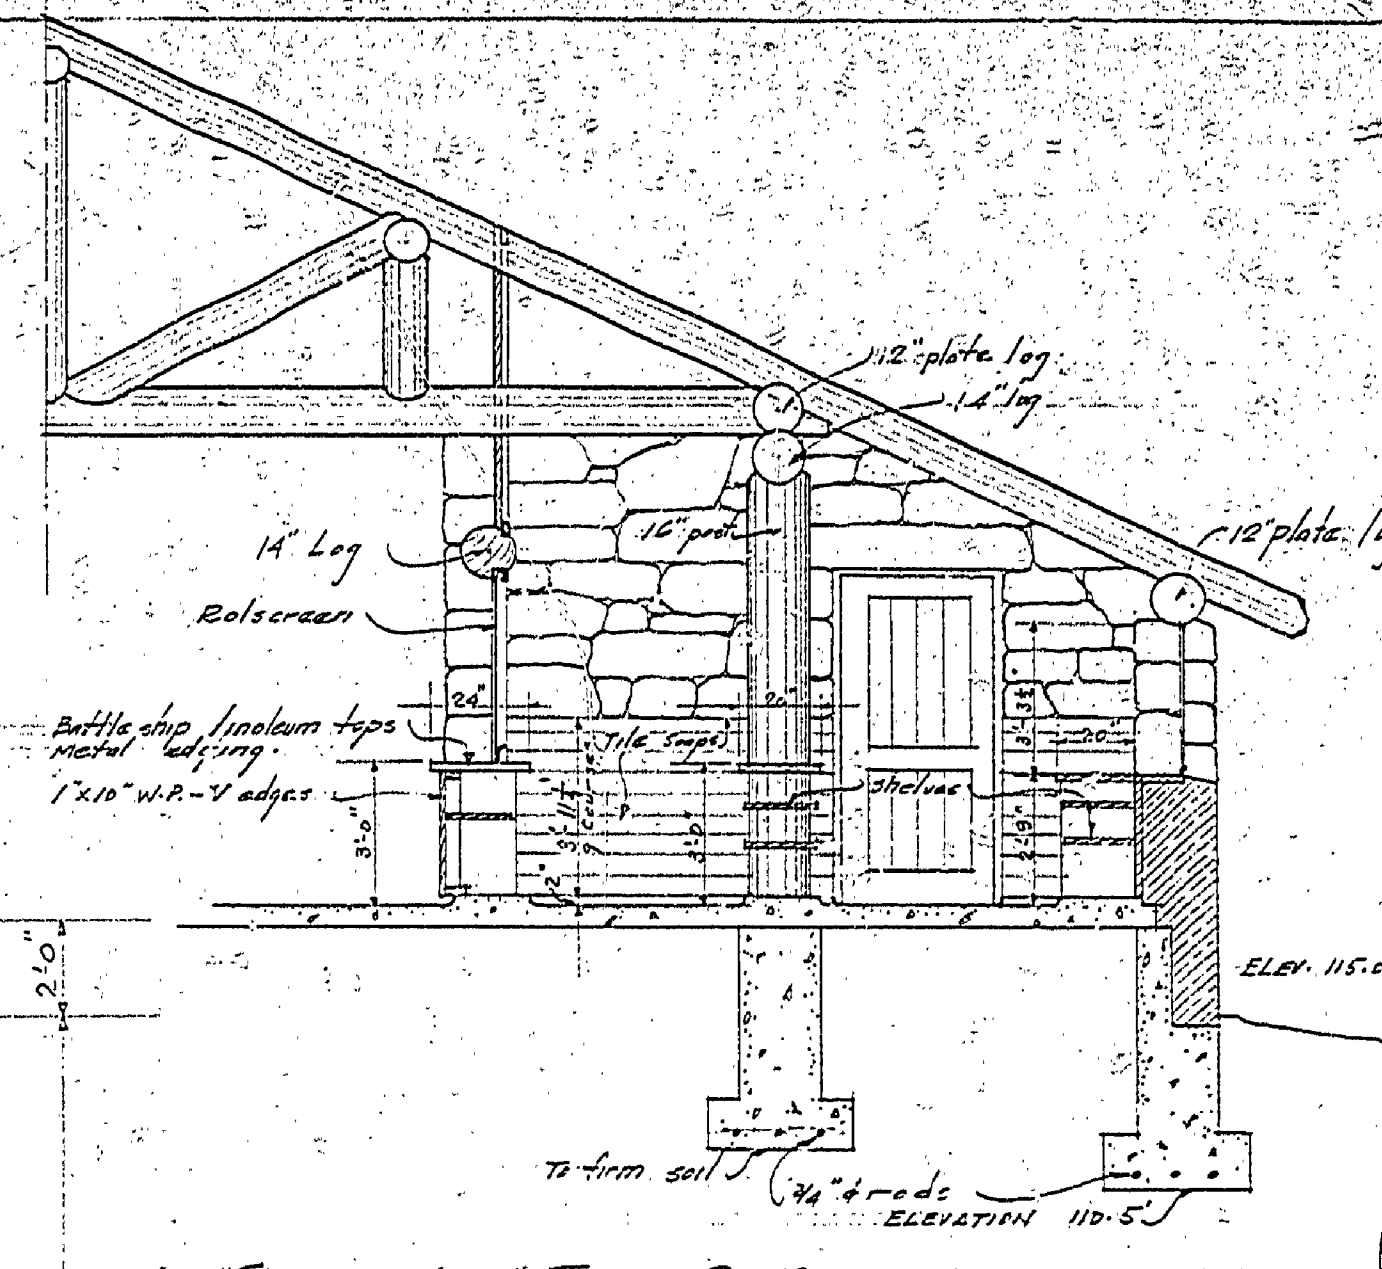


SECTION THRU CONCESSIONS  
SCALE 1/4" = 1'-0"

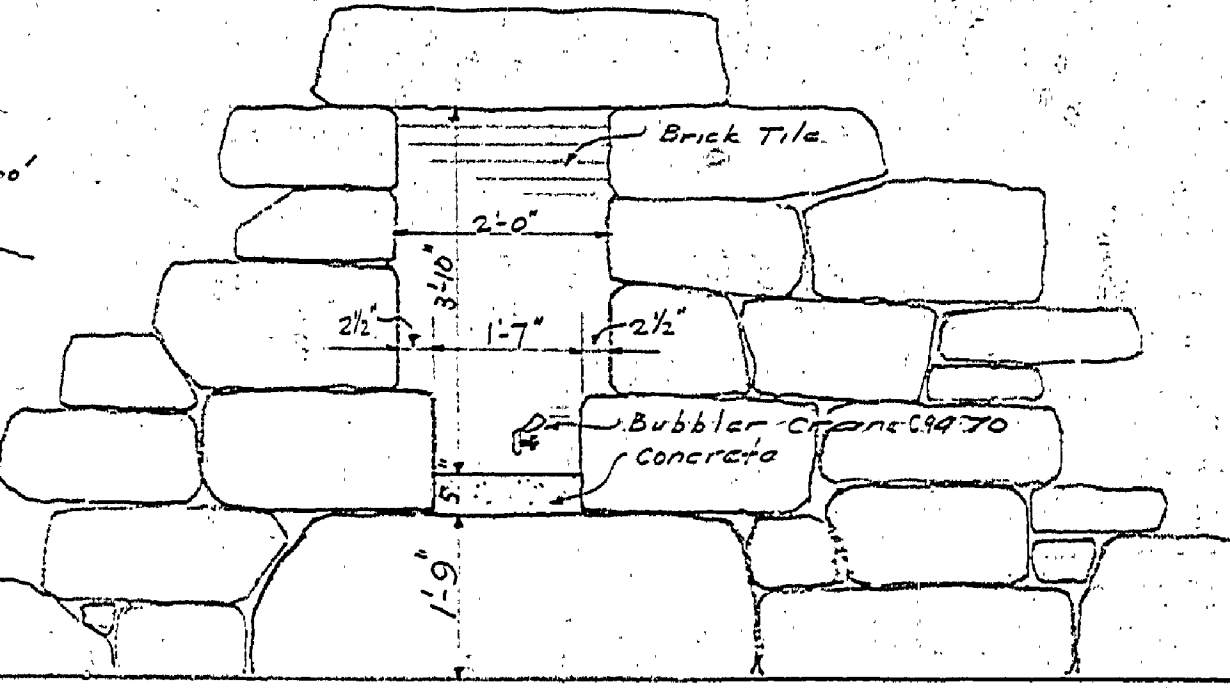

ELEVATION

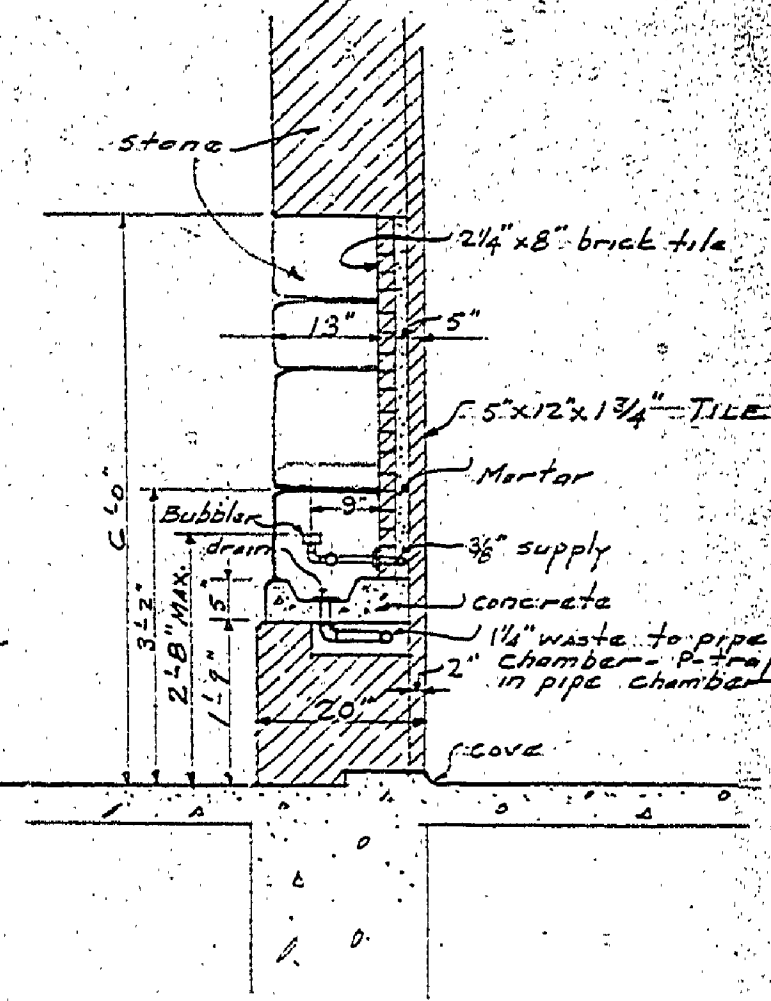


SECTION

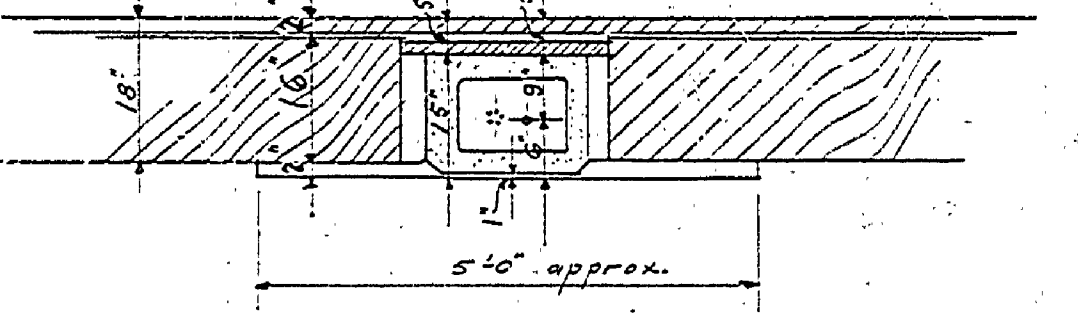

PLAN

DETAIL OF DRINKING FOUNTAIN  
SCALE 1/2" = 1'-0"

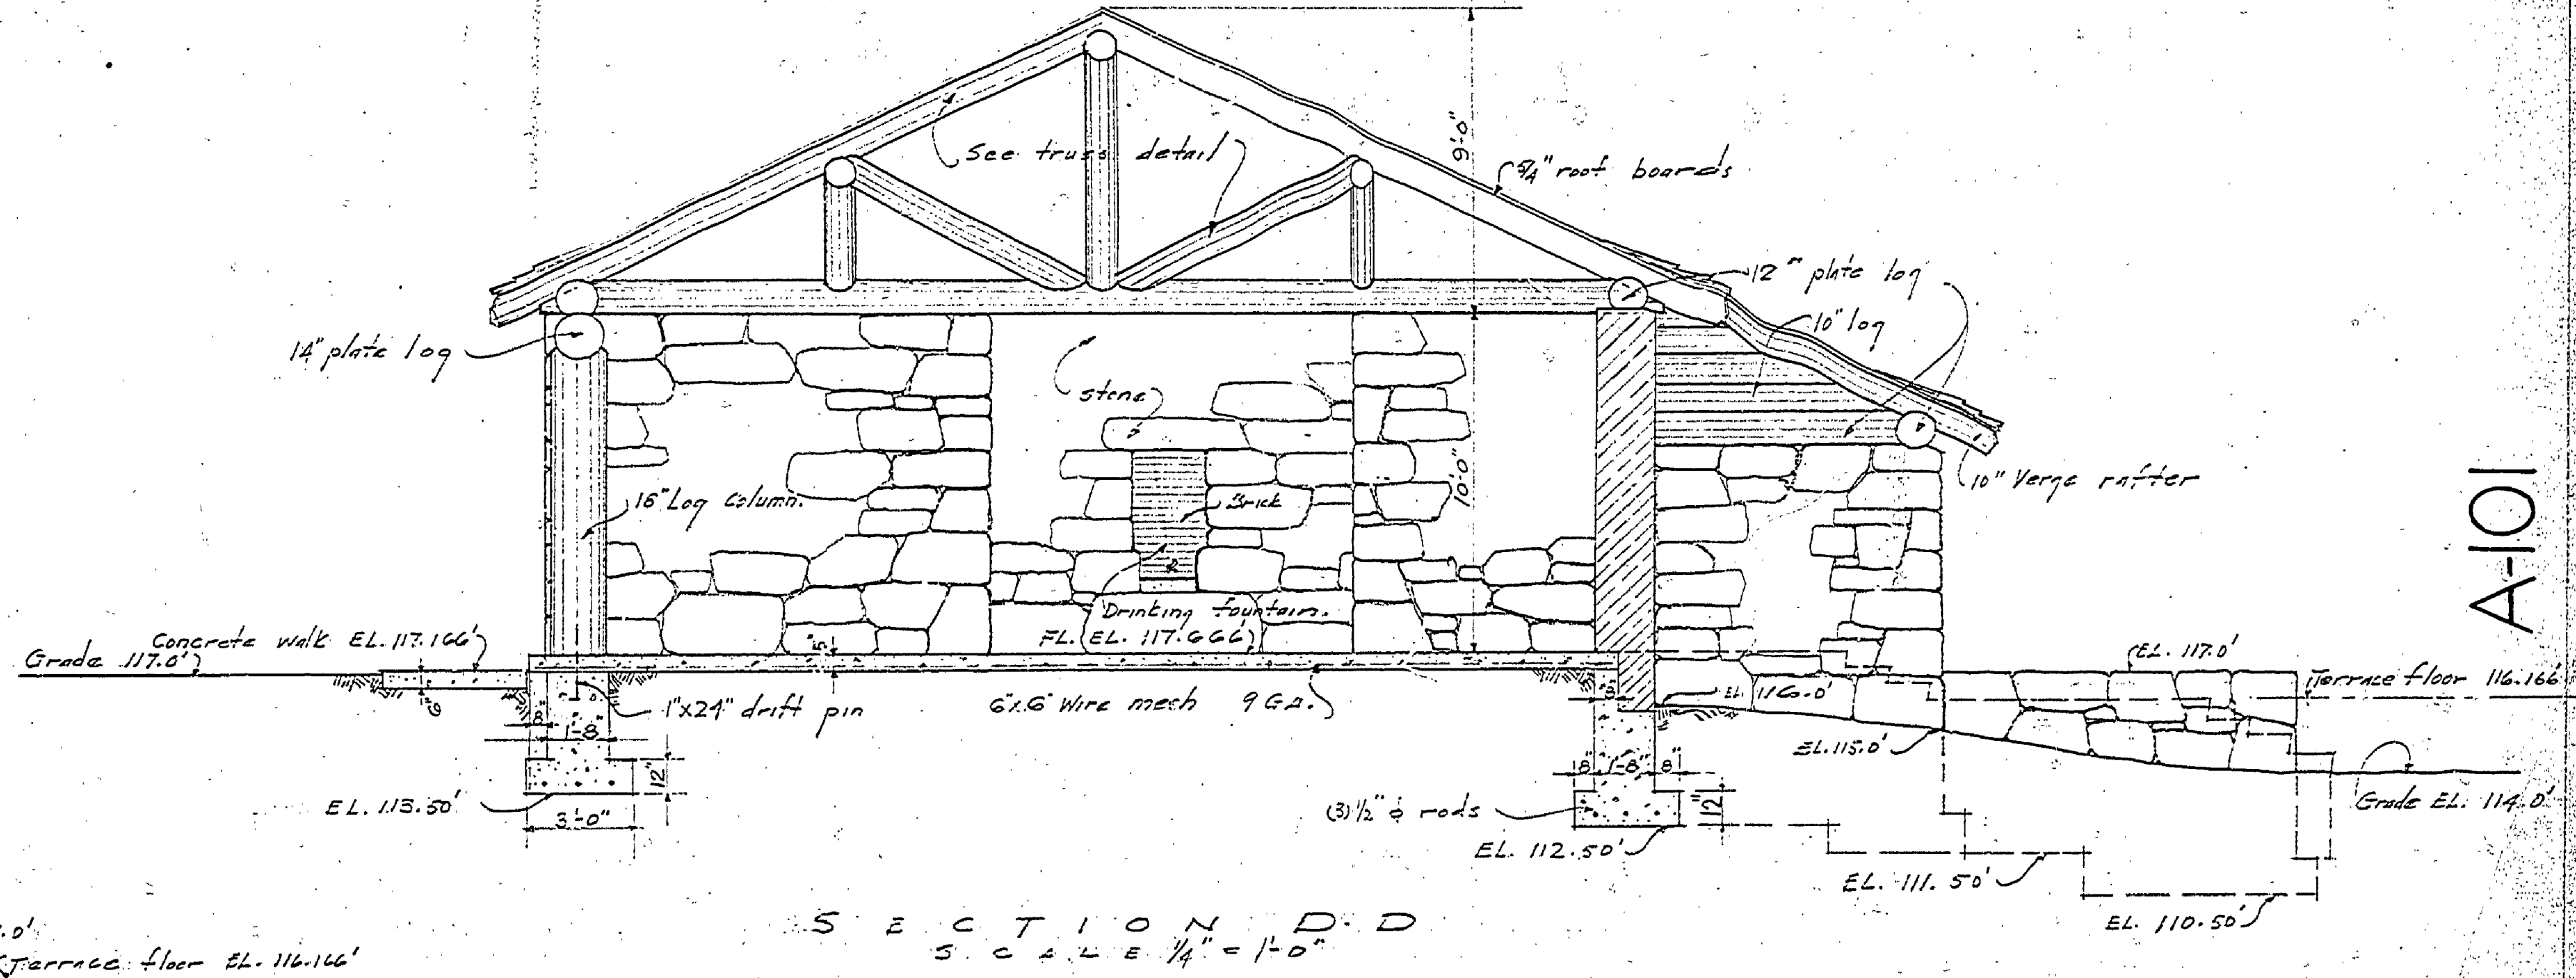

SECTION D-D  
SCALE 1/4" = 1'-0"

A-101

MICHIGAN DEPARTMENT OF CONSERVATION STATE PARKS DIVISION		
Designed By	COMBINATION SHELTER	SHEET NUMBER 5007
Drawn By	TOILET AND CONCESSION	SCALE 1/4" = 1'-0"
Traced By	MCLAIN	DATE
Checked By	STATE PARK	DRAWING NUMBER
Approved	Chief, Parks Division	Date
Approved	Inspector	Date
Approved		Date