




SECTION AT A-A  
SCALE 1/4" = 1'-0"

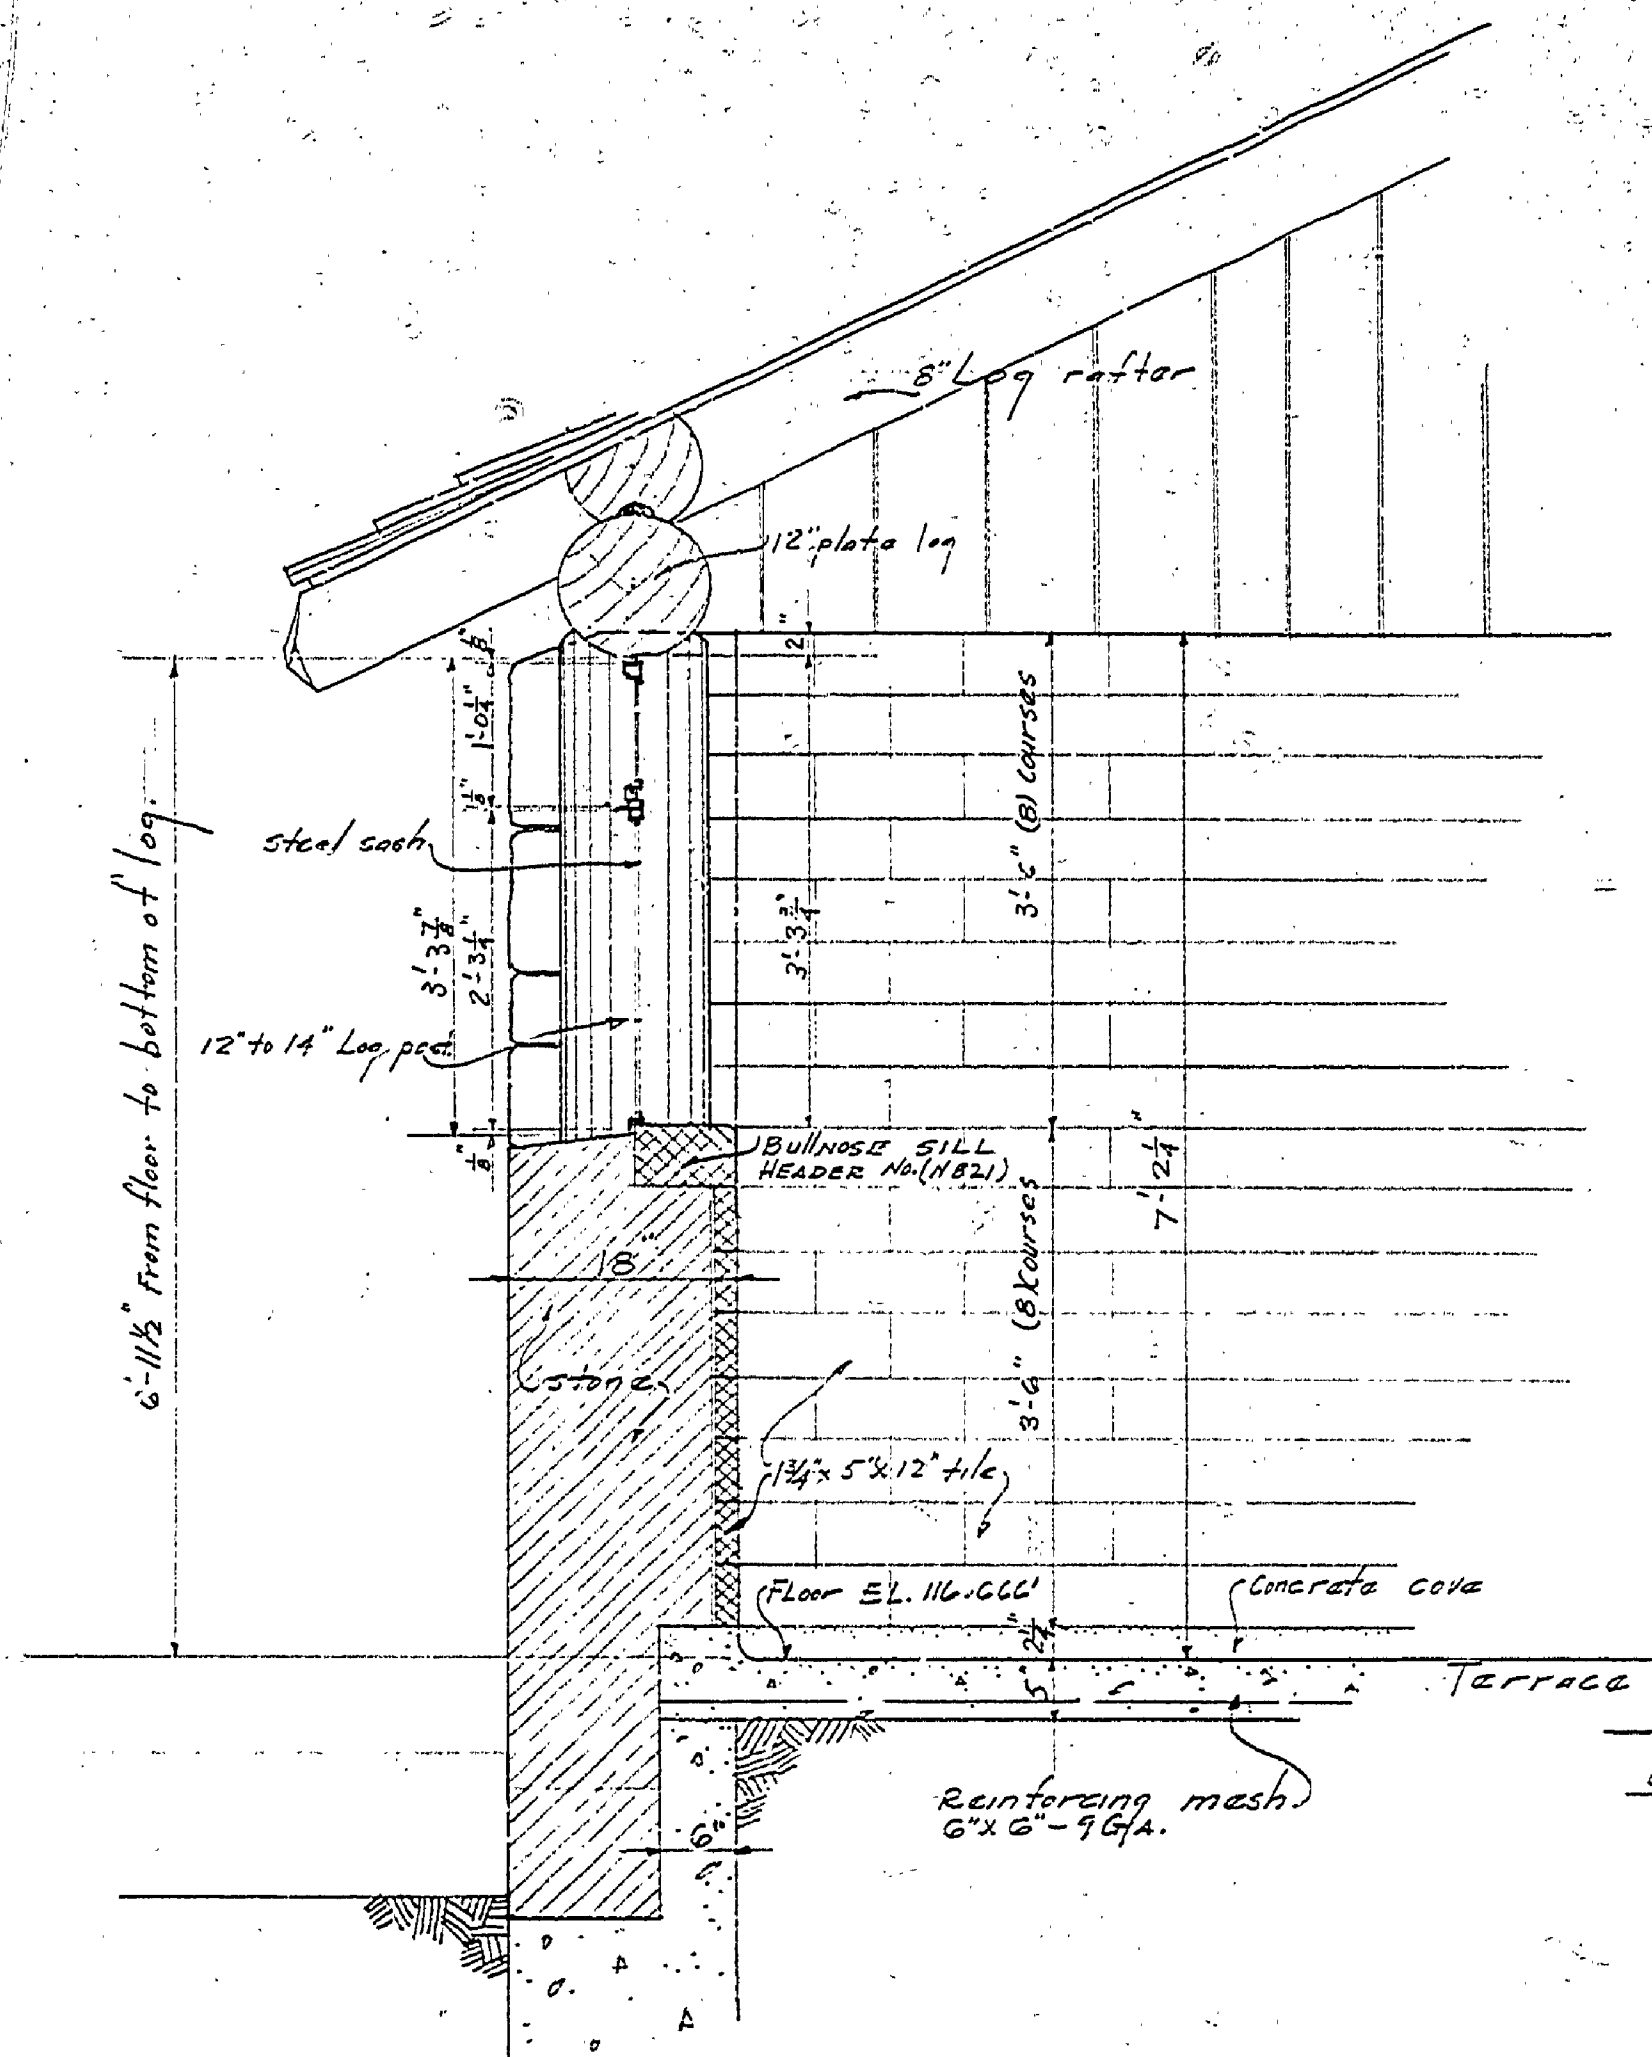

SECTION B-B  
SCALE 3/4" = 1'-0"

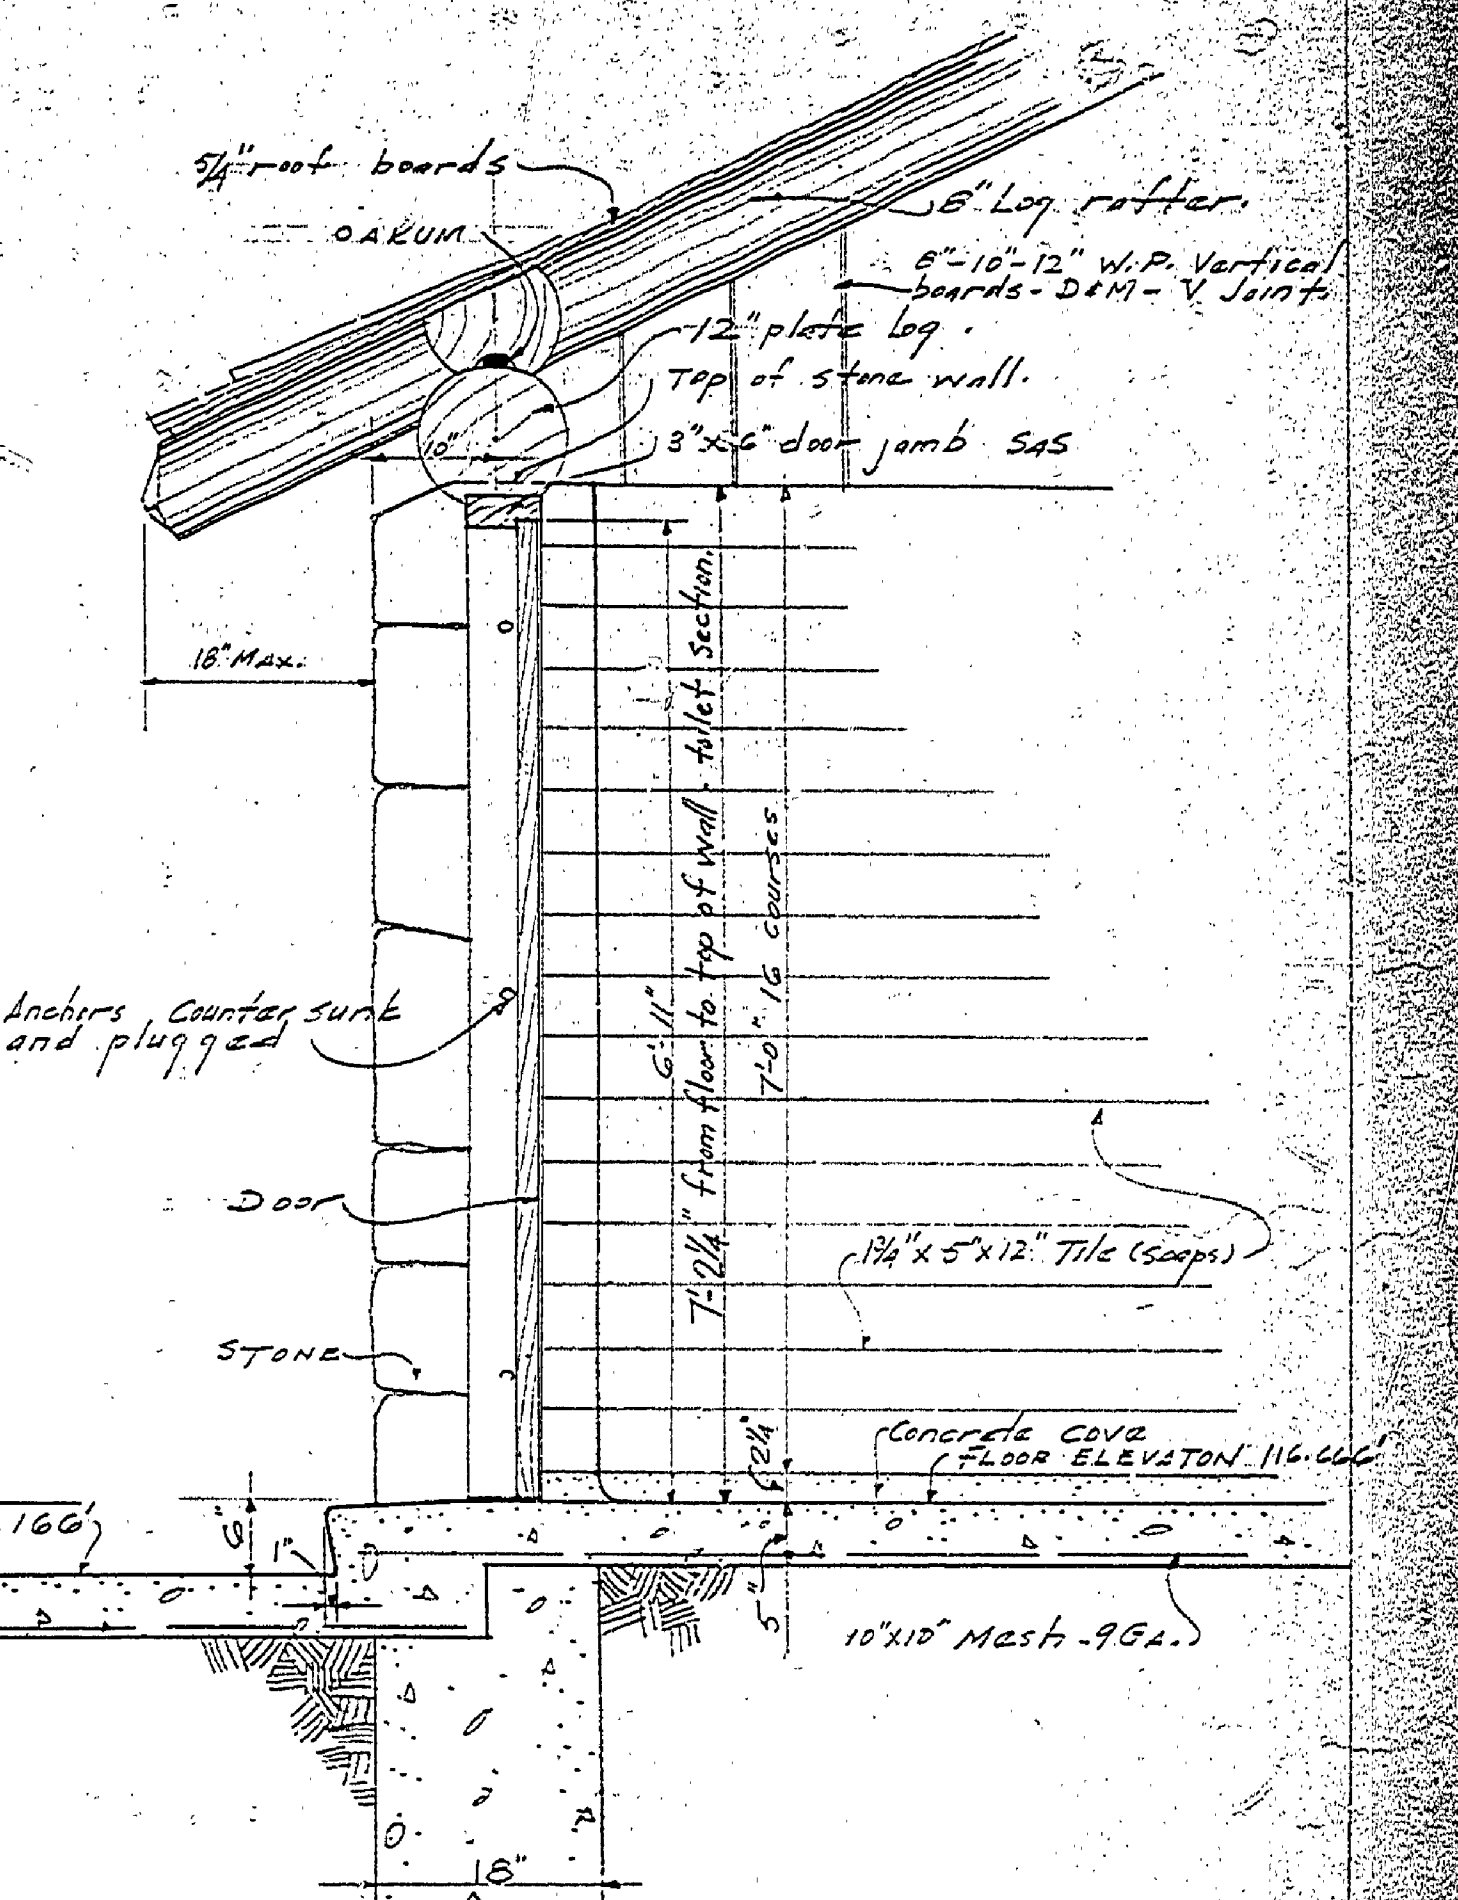


SECTION C-C  
SCALE 3/4" = 1'-0"

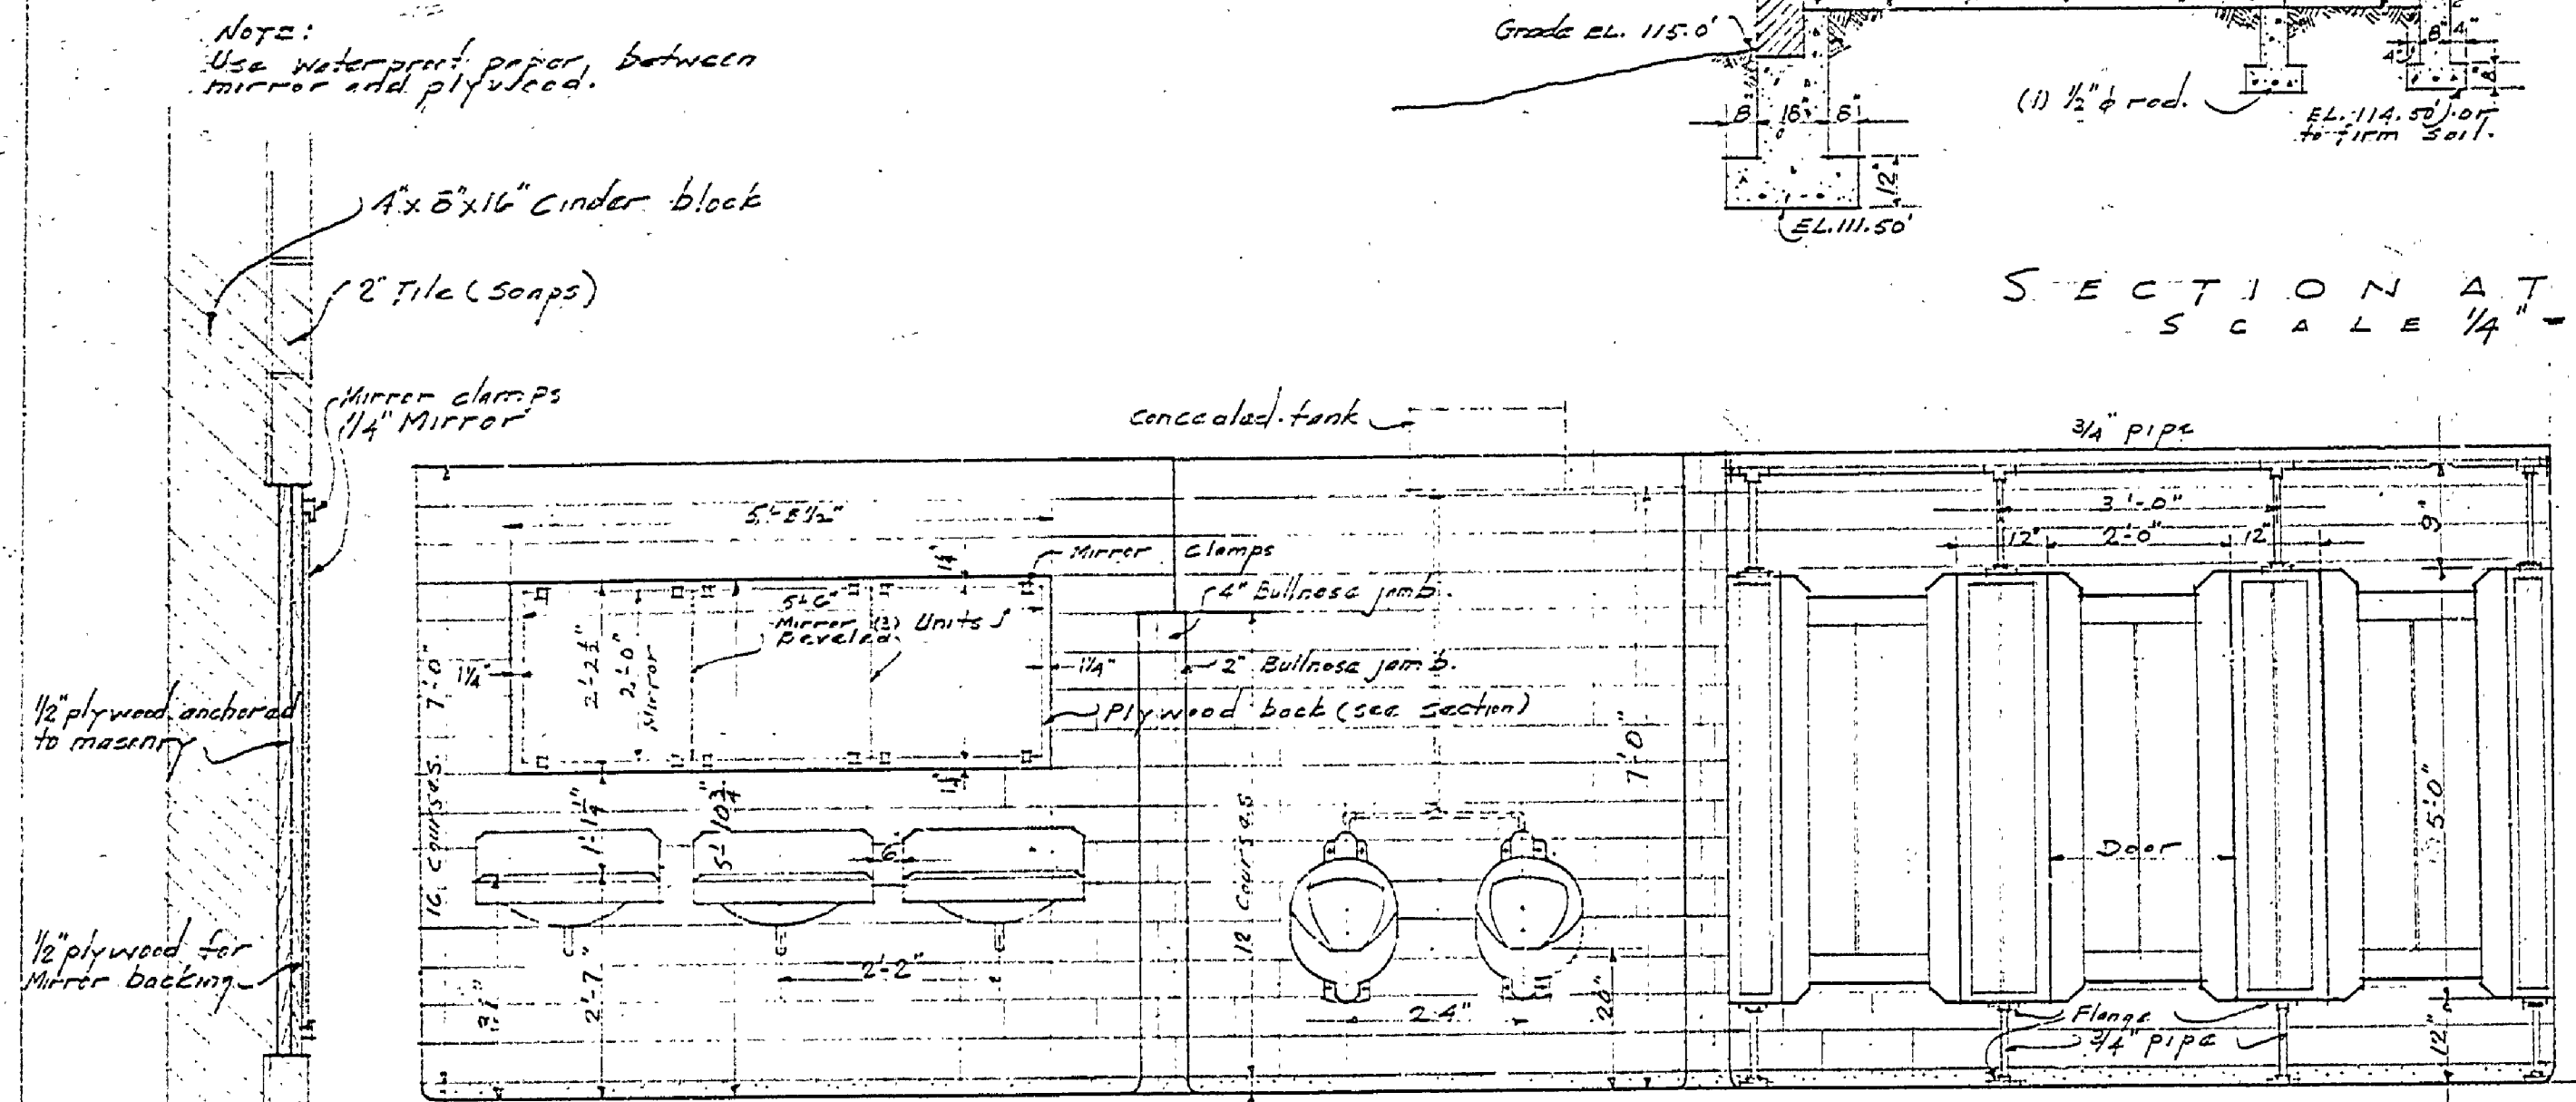


ELEVATION OF MENS. TOILET ROOM  
SCALE 1/2" = 1'-0"


SECTION THRU WALL  
SHOWING MIRROR DETAIL  
SCALE 1/2" = 1'-0"

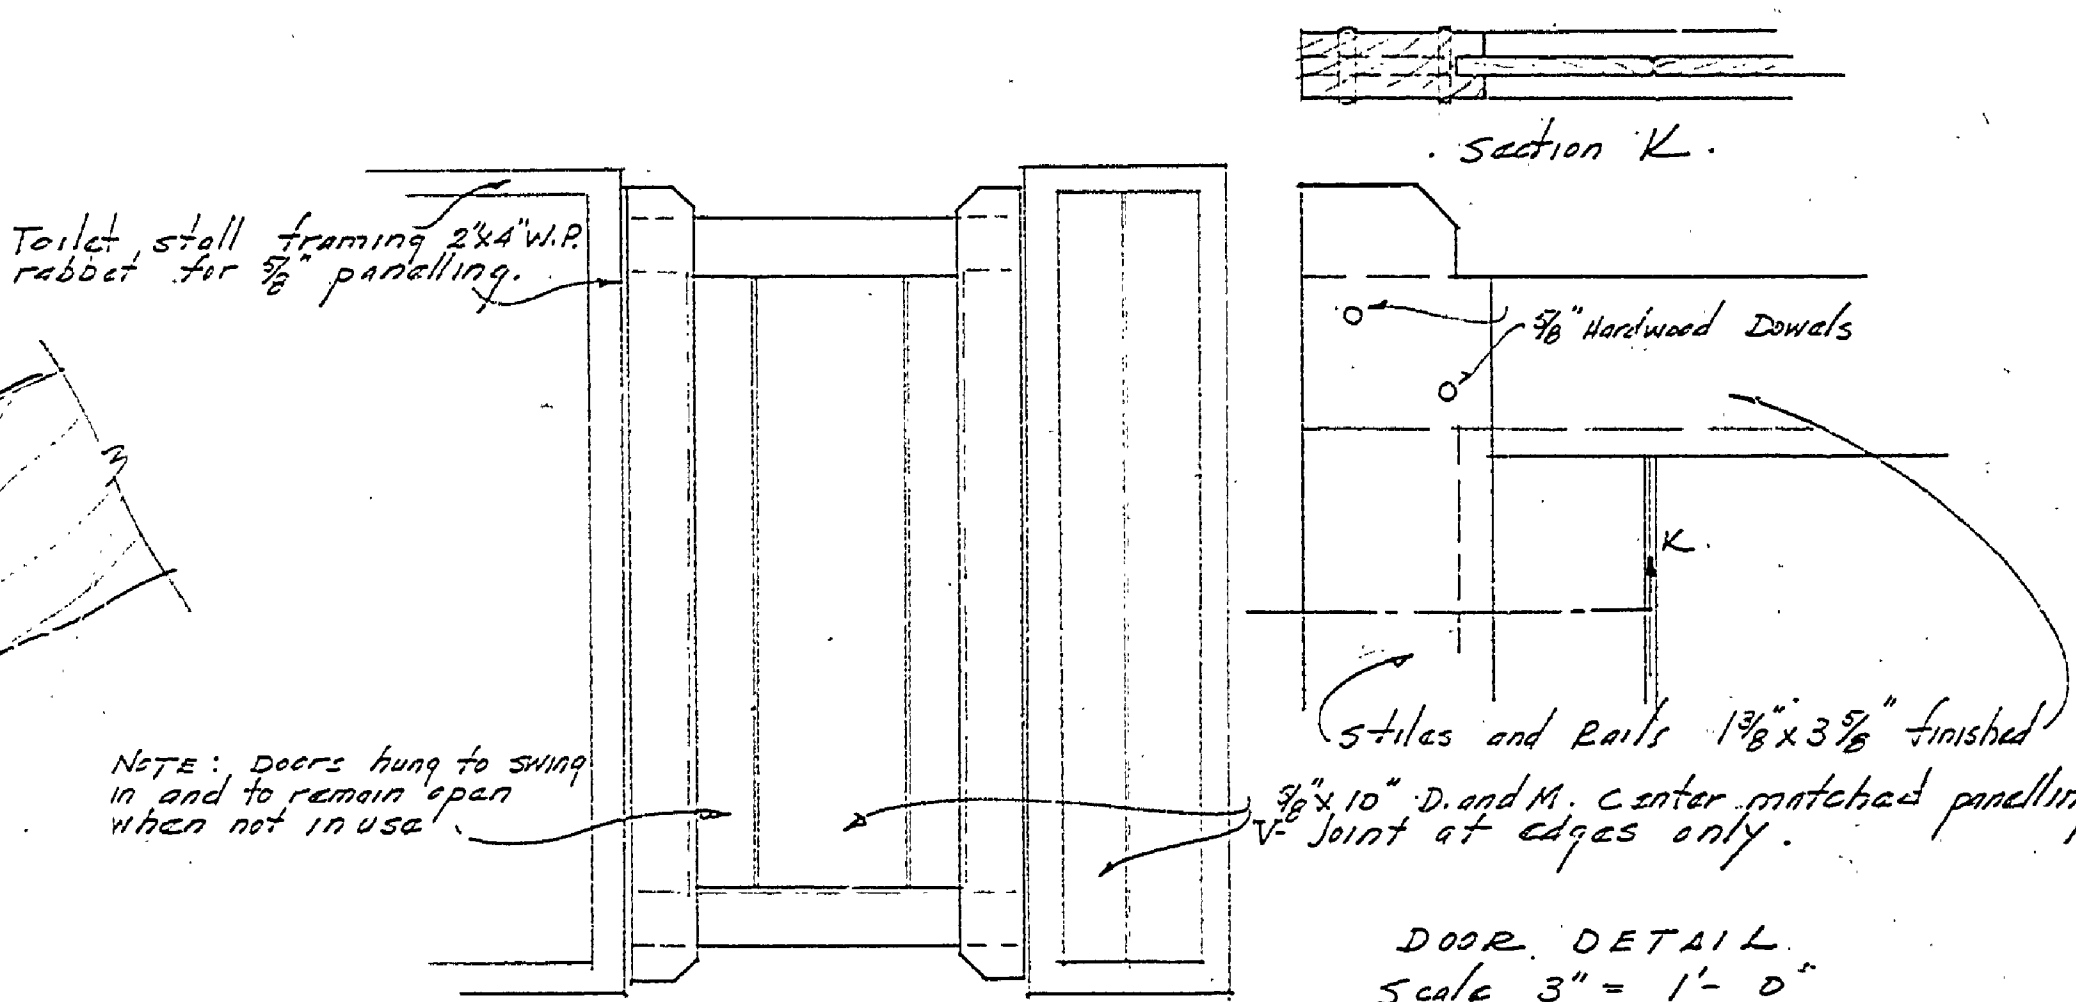

DOOR DETAIL  
SCALE 3" = 1'-0"

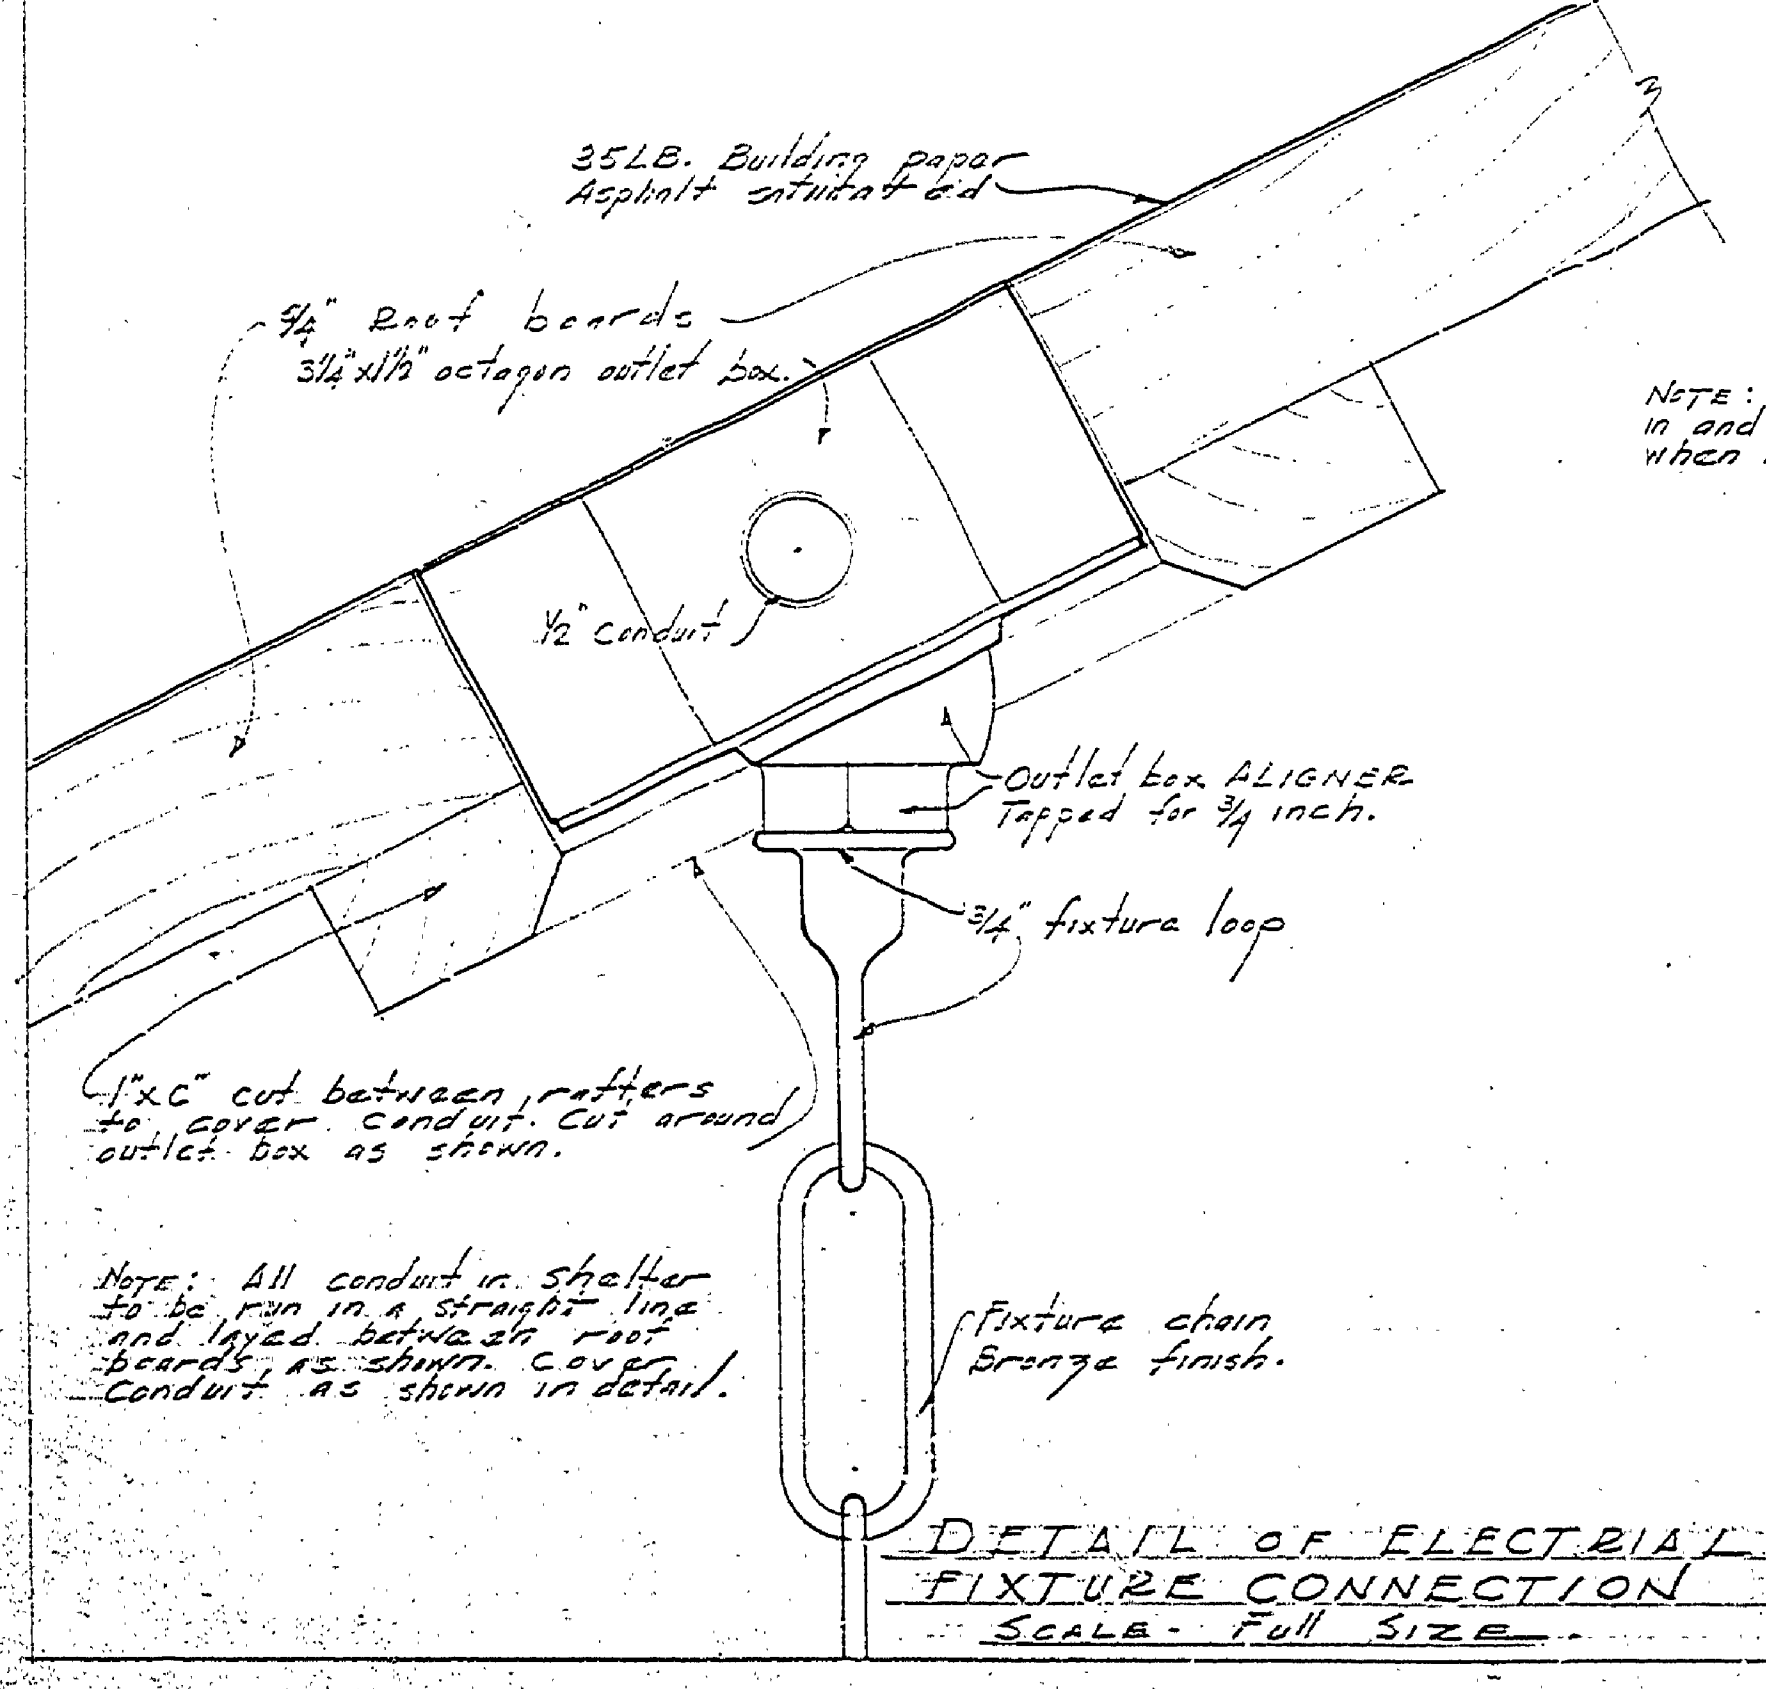

DETAIL OF ELECTRICAL  
FIXTURE CONNECTION  
SCALE - FULL SIZE

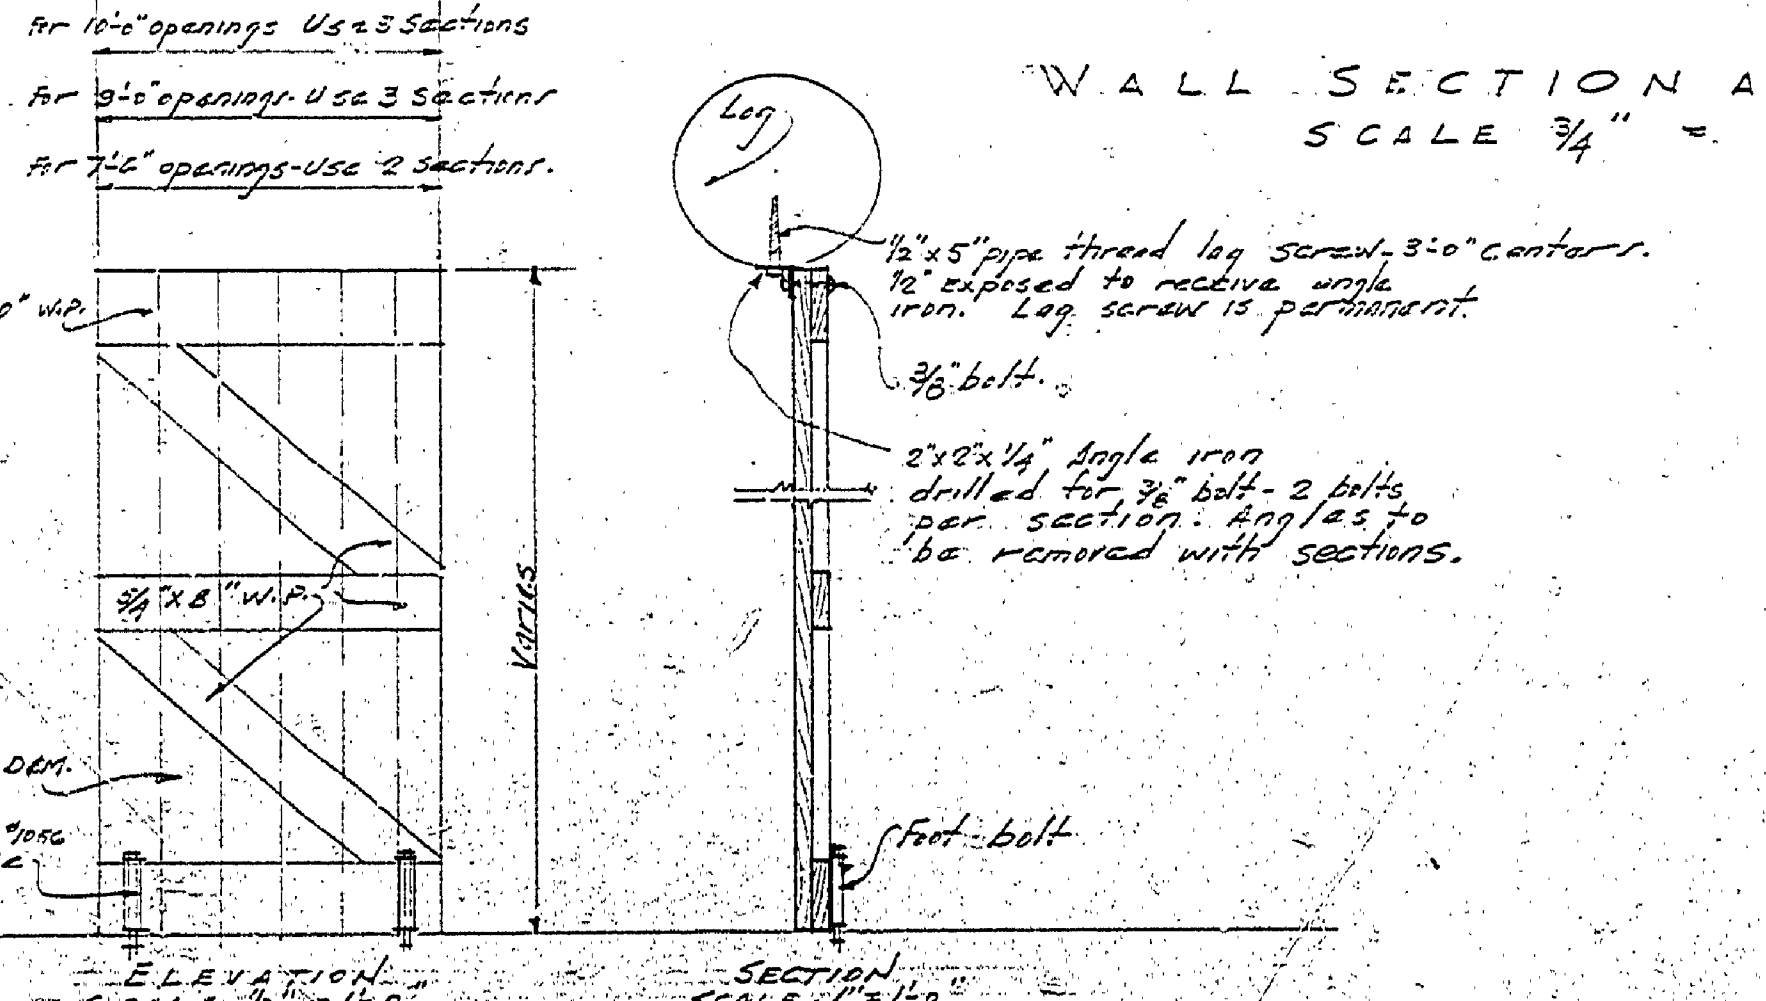

WALL SECTION AT TOILET WING  
SCALE 3/4" = 1'-0"



REMOVABLE WINTER CLOSURES FOR ALL EXTERIOR OPENINGS

MICHIGAN DEPARTMENT OF CONSERVATION STATE PARKS DIVISION		
Designed By	COMBINATION SHELTER TOILET AND CONCESSION	SHEET NO. 2 OF 7
Drawn By	MCLAIN	SCALE AS SHOWN
Traced By	MCLAIN	DATE DEC. 30, 41
Checked By	STATE PARK	DRAWING NO.
Approved	Chief Parks Division	Date
Approved	Inspector	Date
Approved		Date

A-101

Nov 1941