
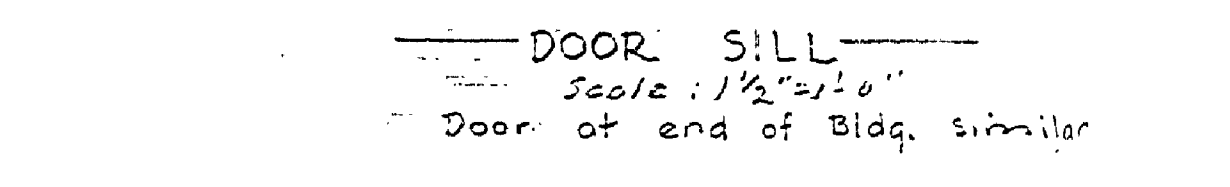
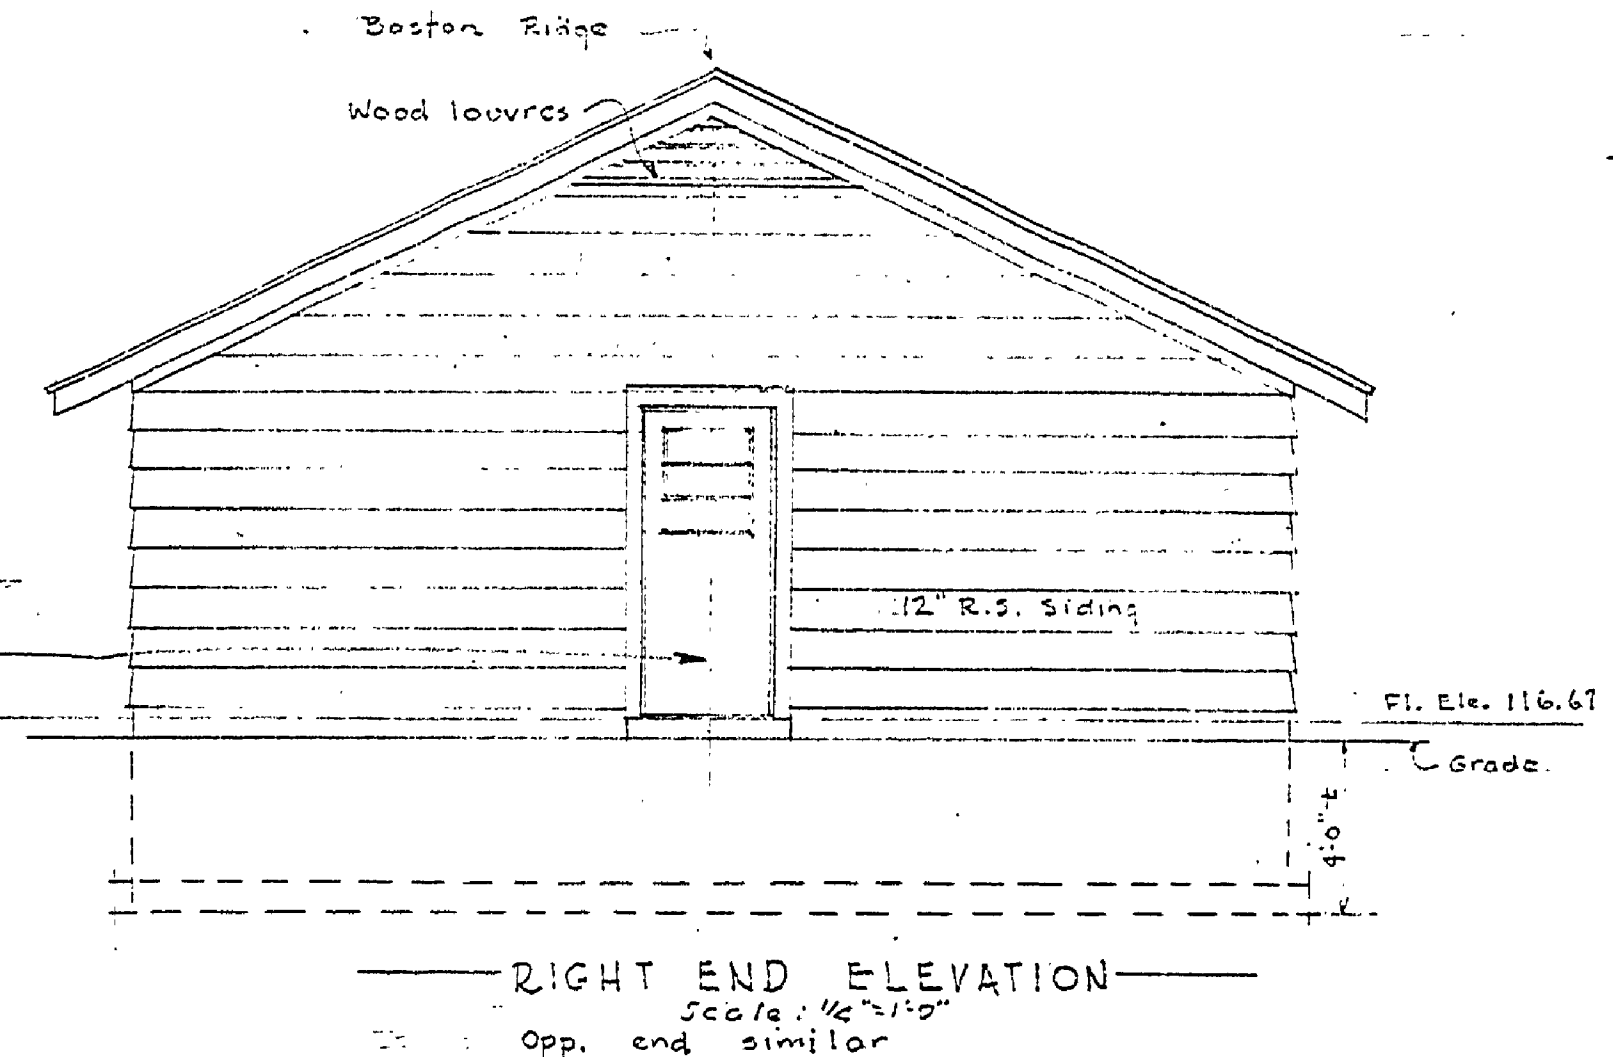
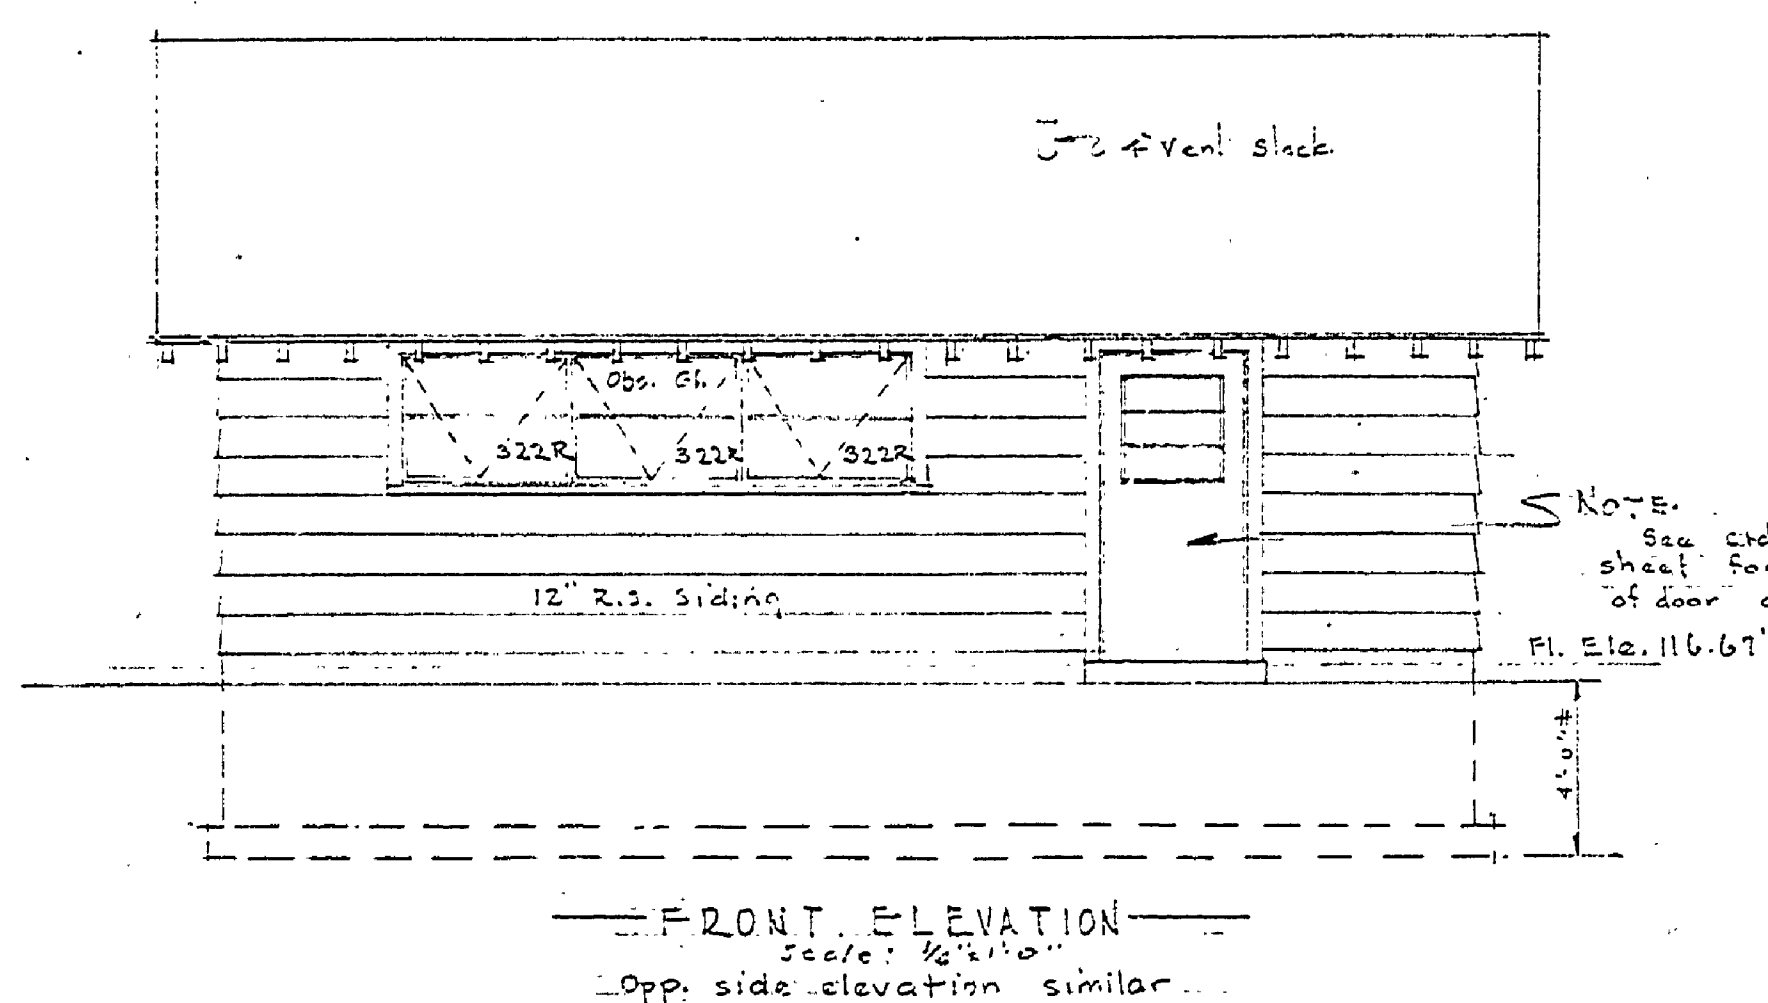
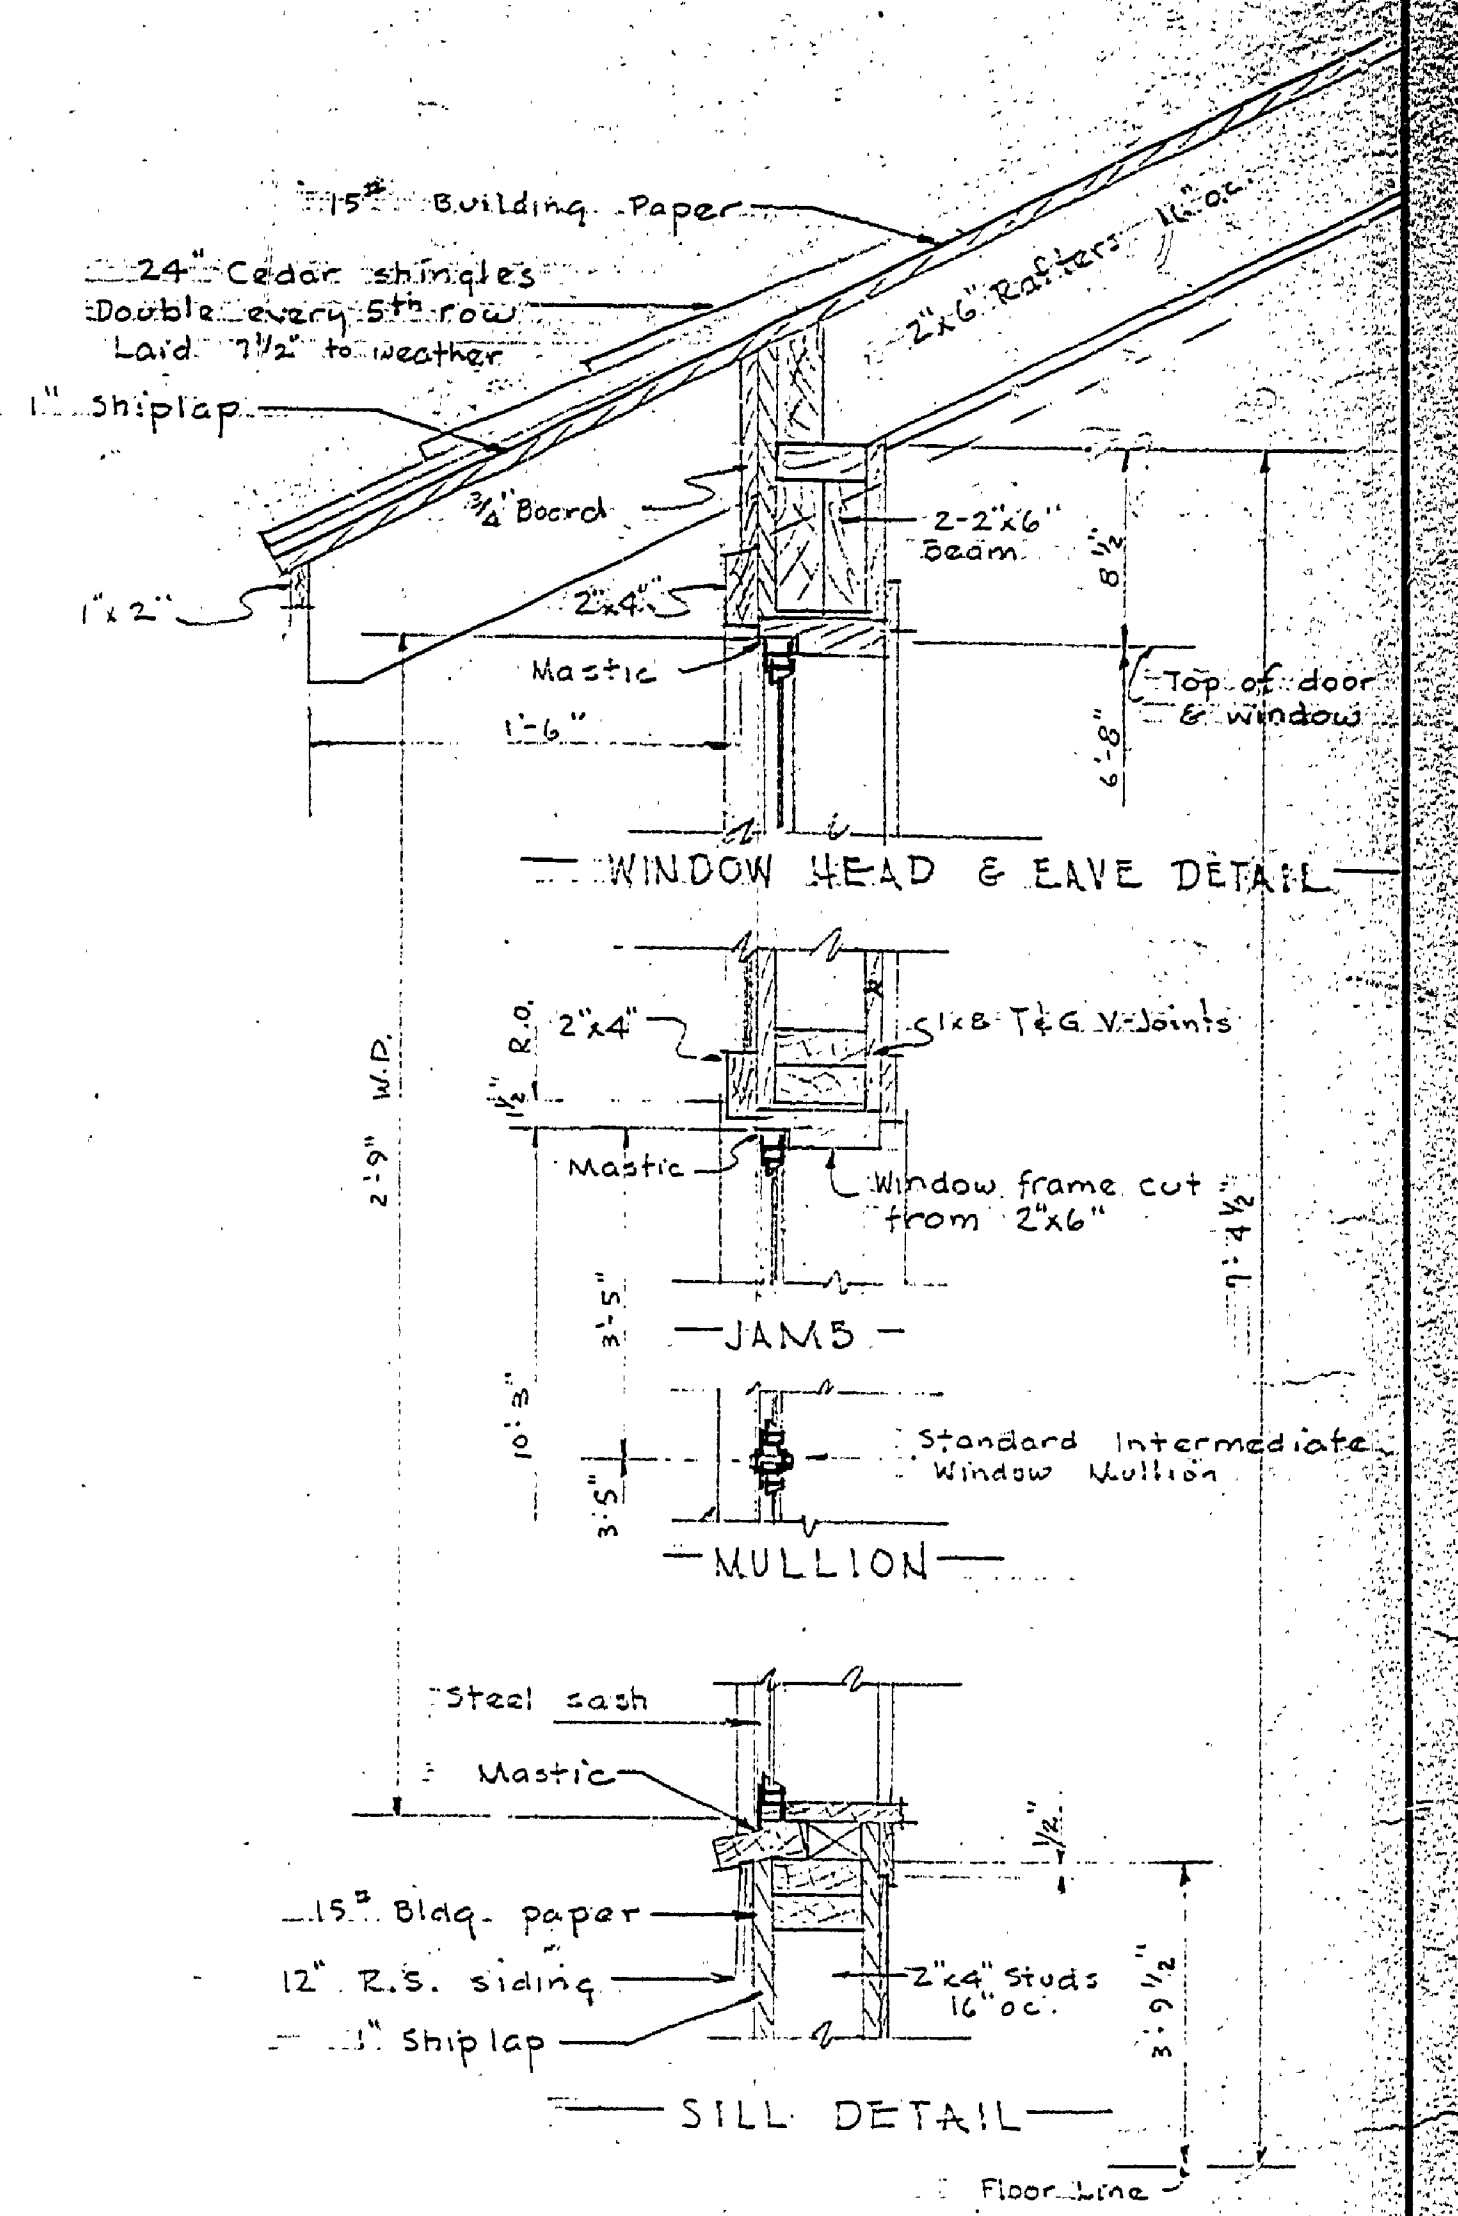
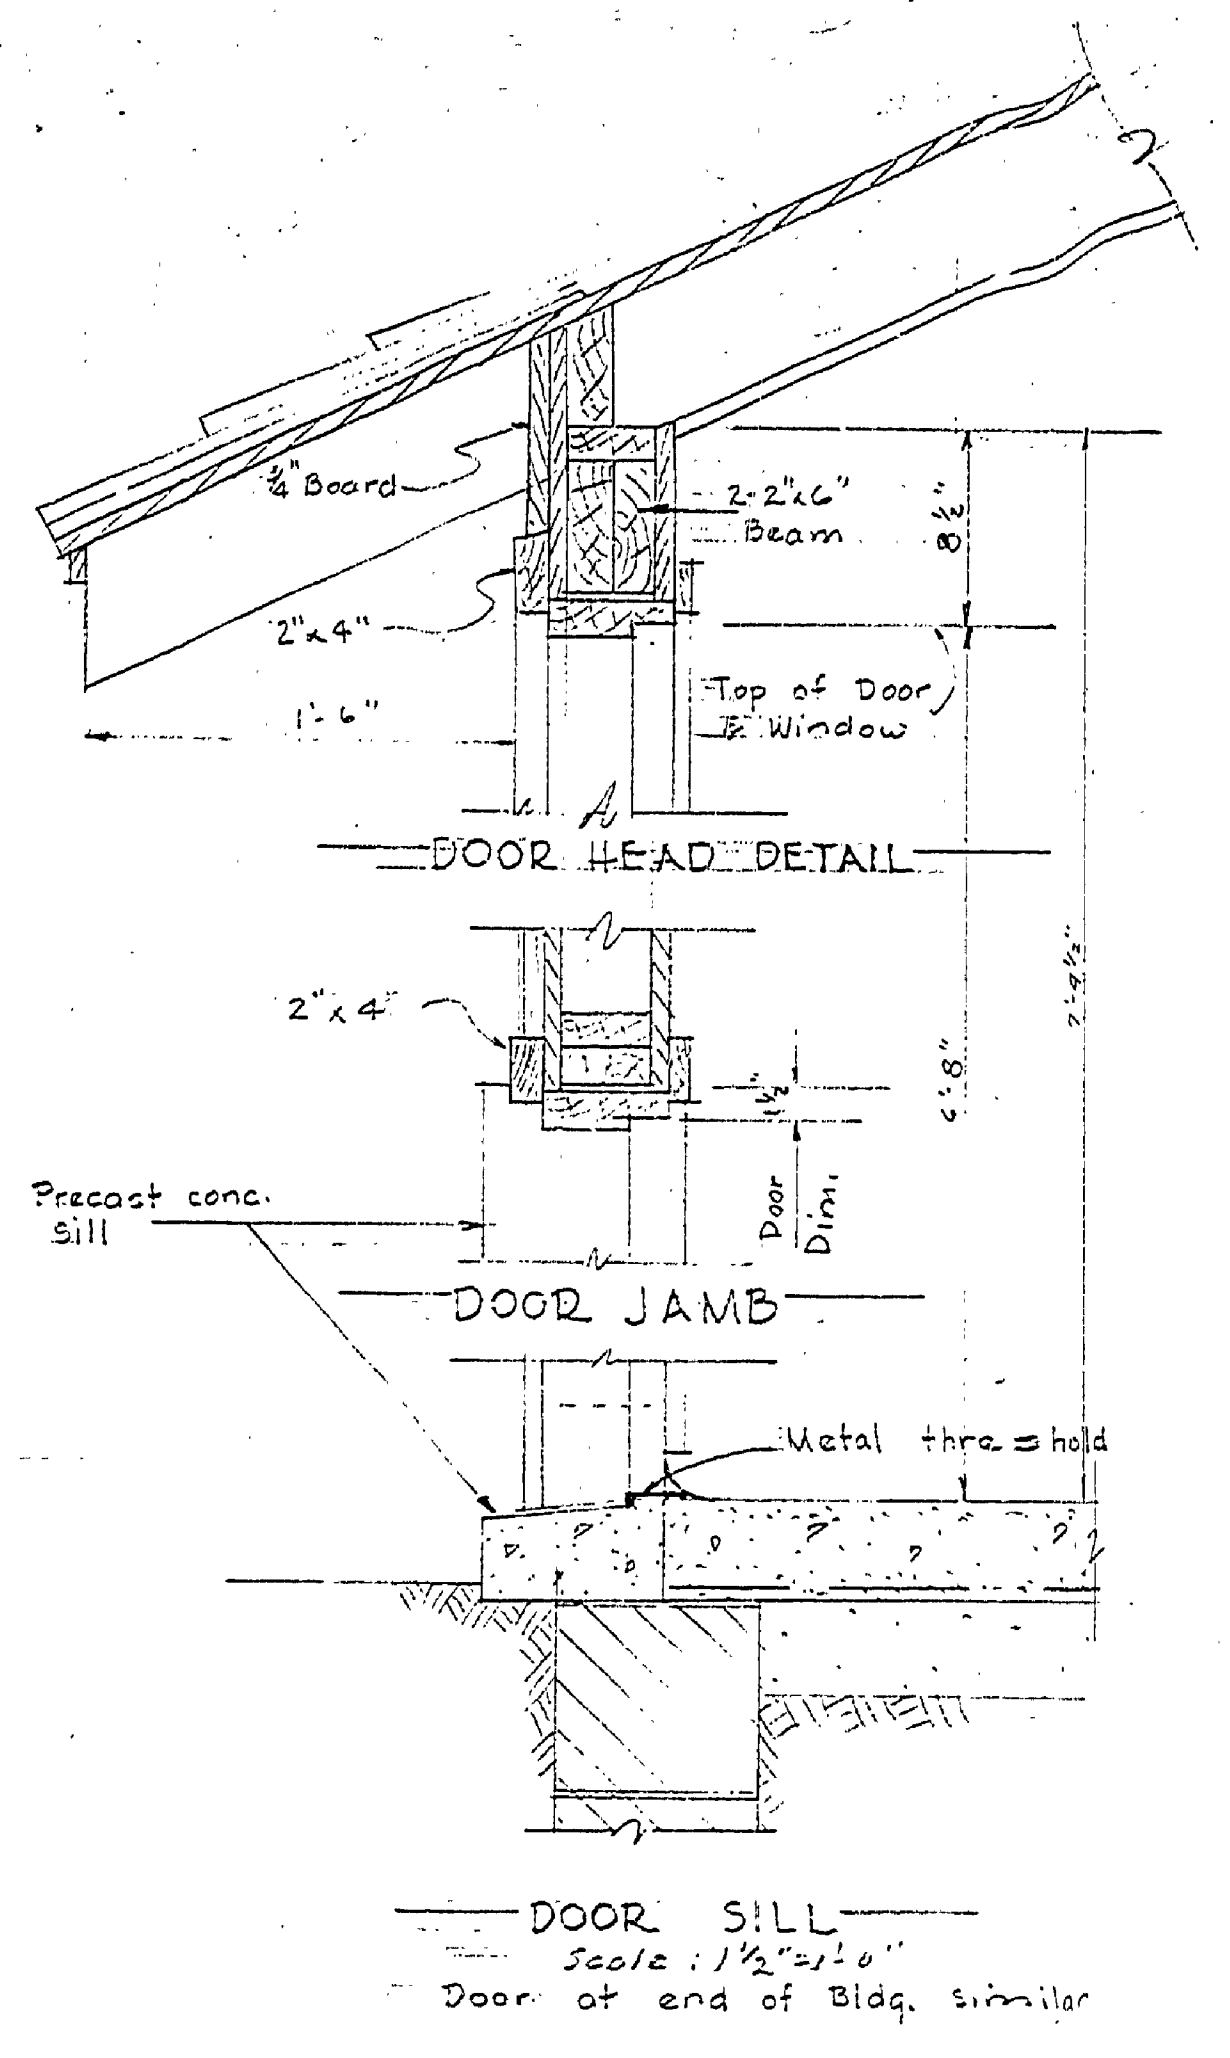
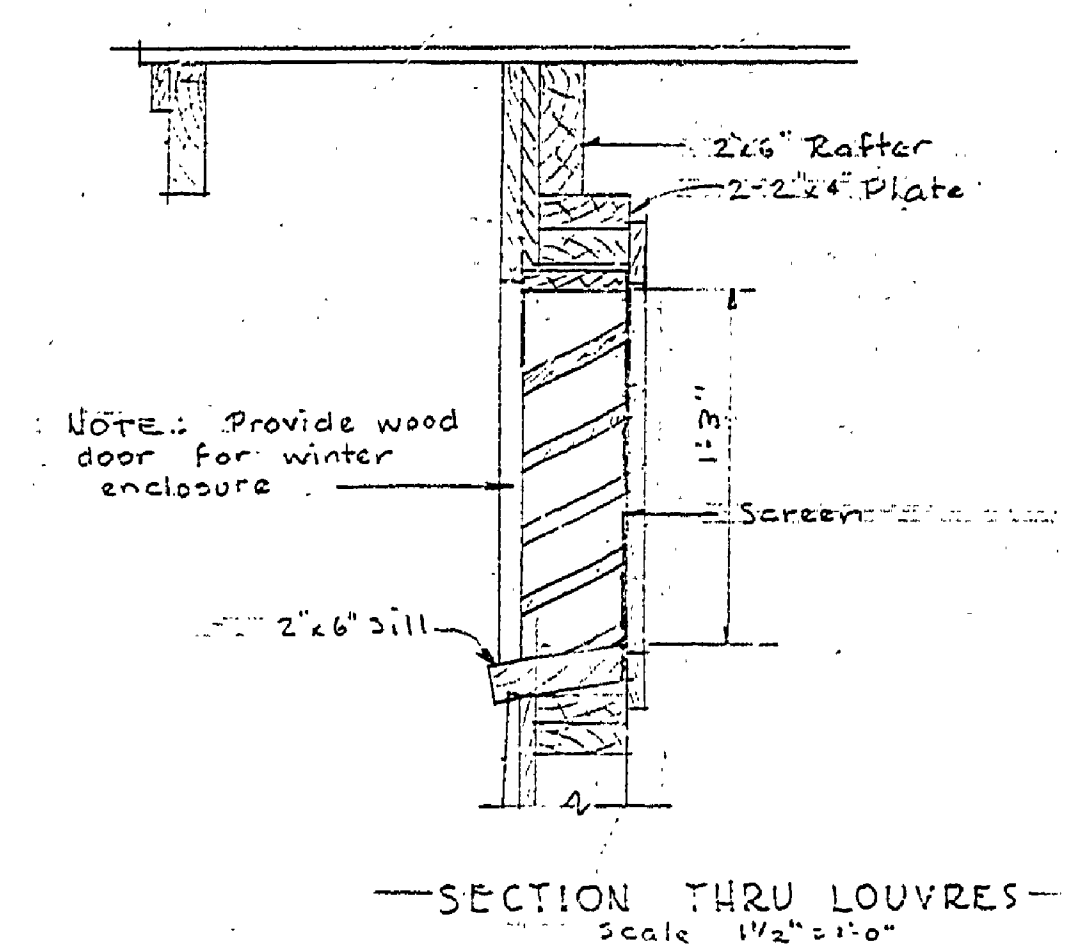


NO.	DATE	BY	REVISIONS	
			NO.	DATE
1				
2				
3				
4				
5				
6				

APPROVED BY	DATE	REVIEWED BY SECTIONS
<i>J. J. Ryan</i>	7-27-47	ARCHITECTURAL
ASSISTANT CHIEF IN CHARGE	DATE OF DESIGN	ENGINEERING
	7-27-47	LANDSCAPE

DRAWN BY	CHECKED BY	DATE
<i>B.M.H.</i>	<i>A.H.S.</i>	7-27-47

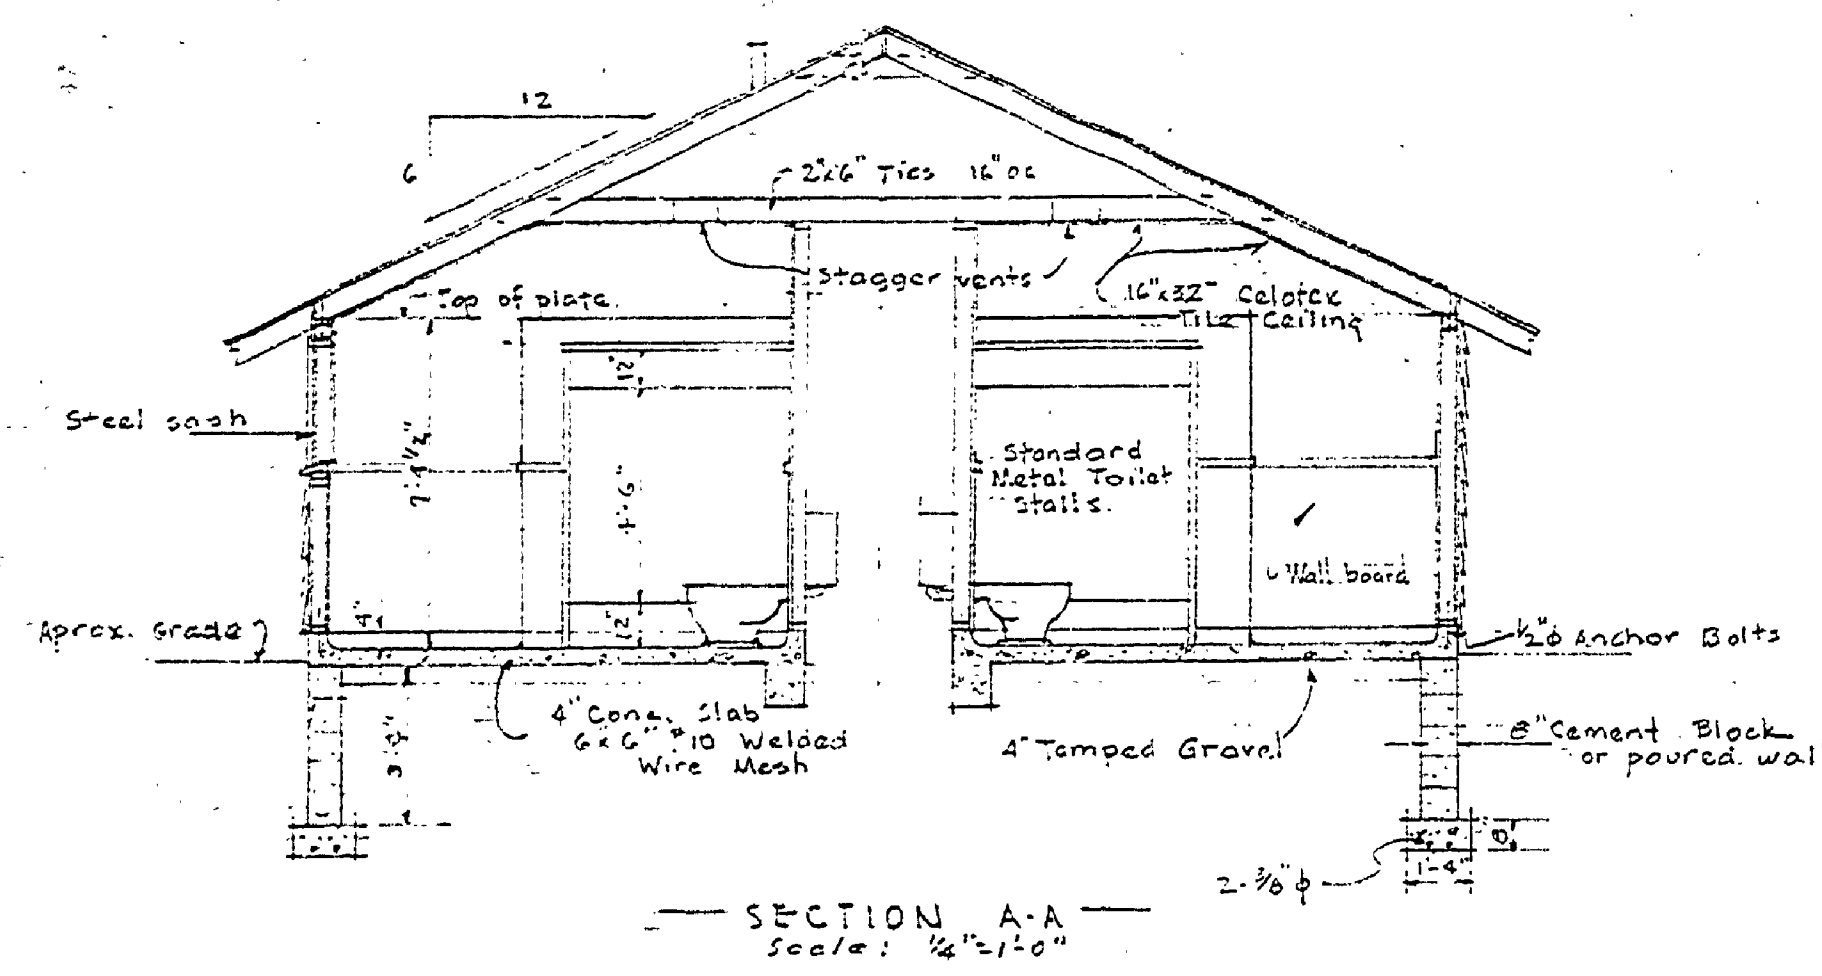

TYPICAL WALL SECTION THRU WINDOW
Scale: 1/2"=1'-0"

