

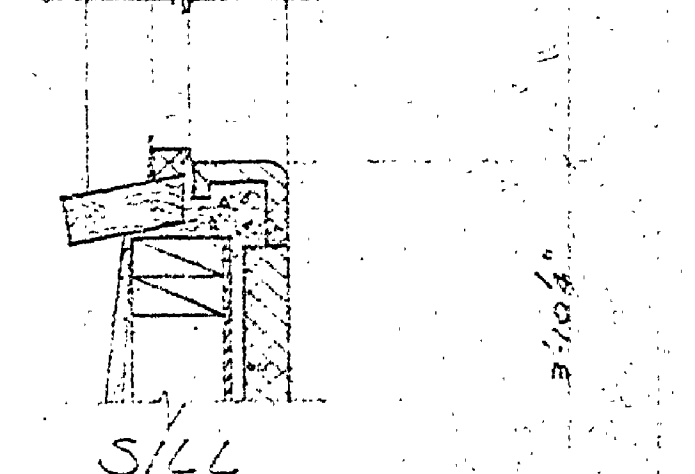
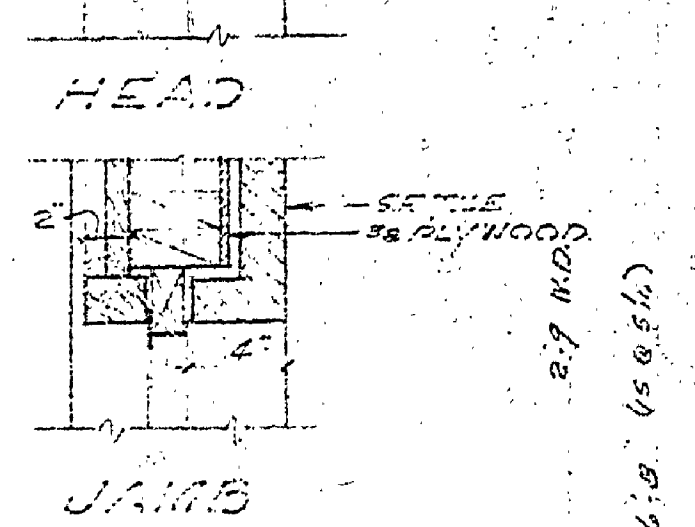
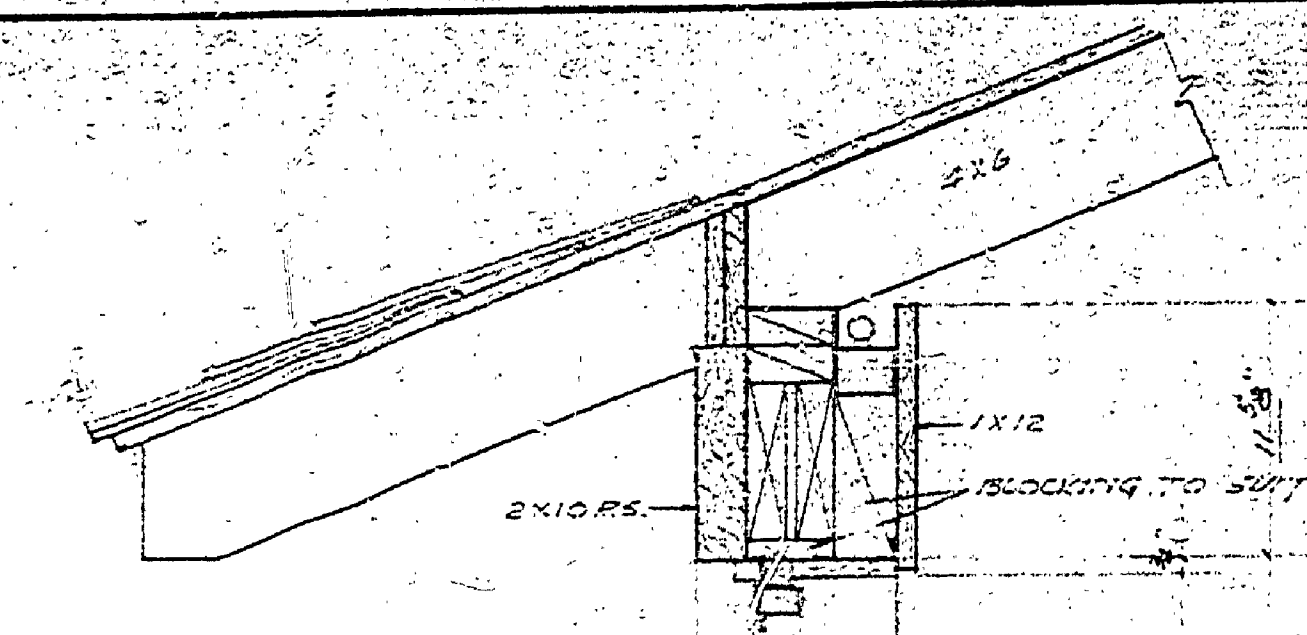
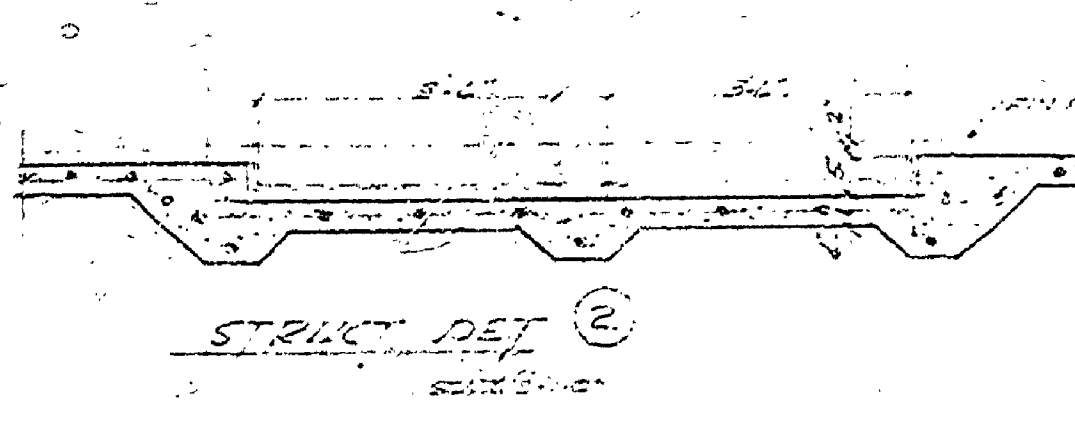
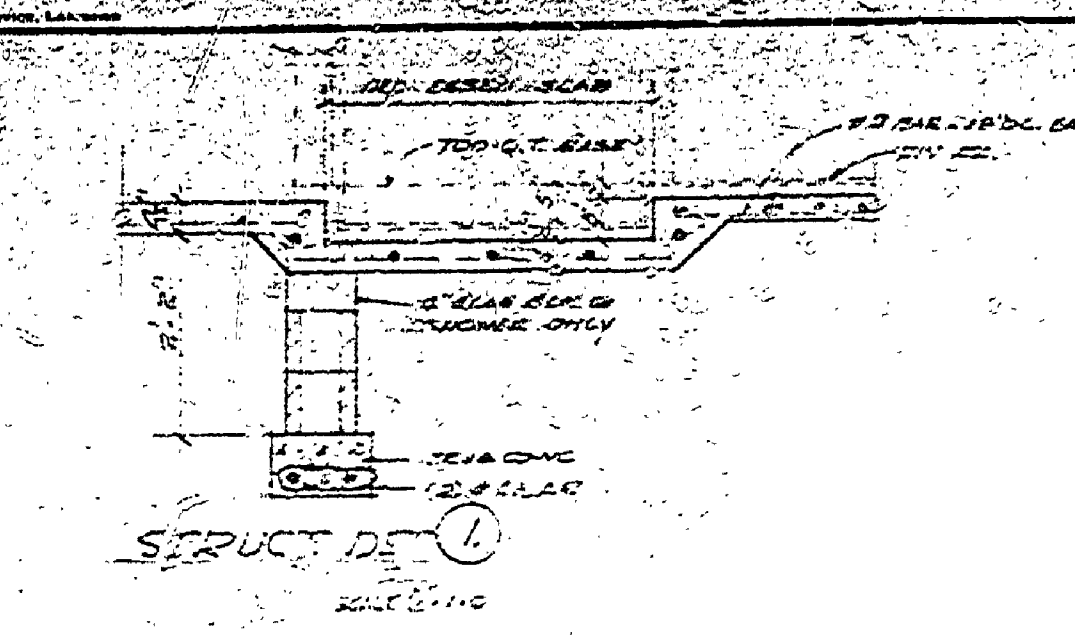





DATE	REVIEWED	DATE	APPROVED	DATE	NO.	DATE	BY	REVISIONS
	ARCHITECTURAL	11-23-64			1			4
	ENGINEERING	11-23-64			2			5
	LANDSCAPE	11-23-64			3			6

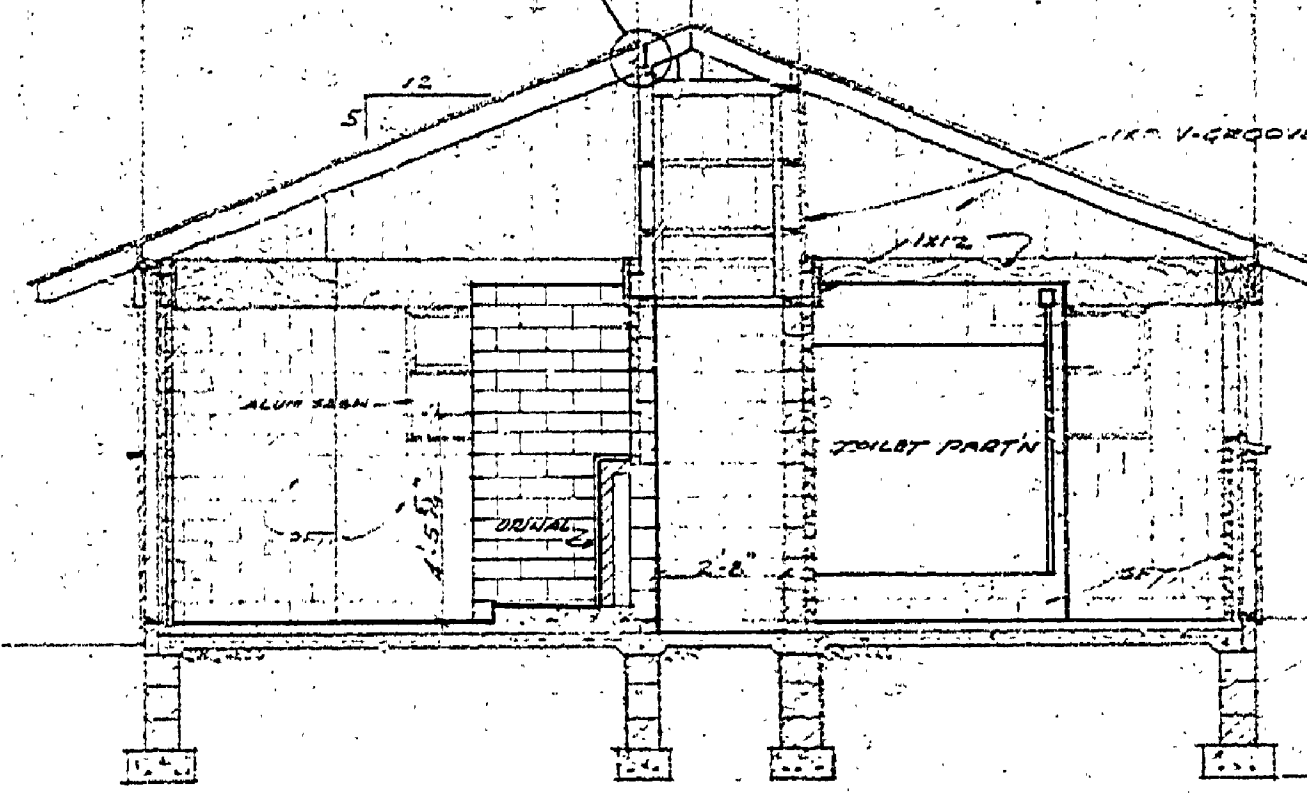


WINDOW DET
SCALE 3/4"=1'-0"

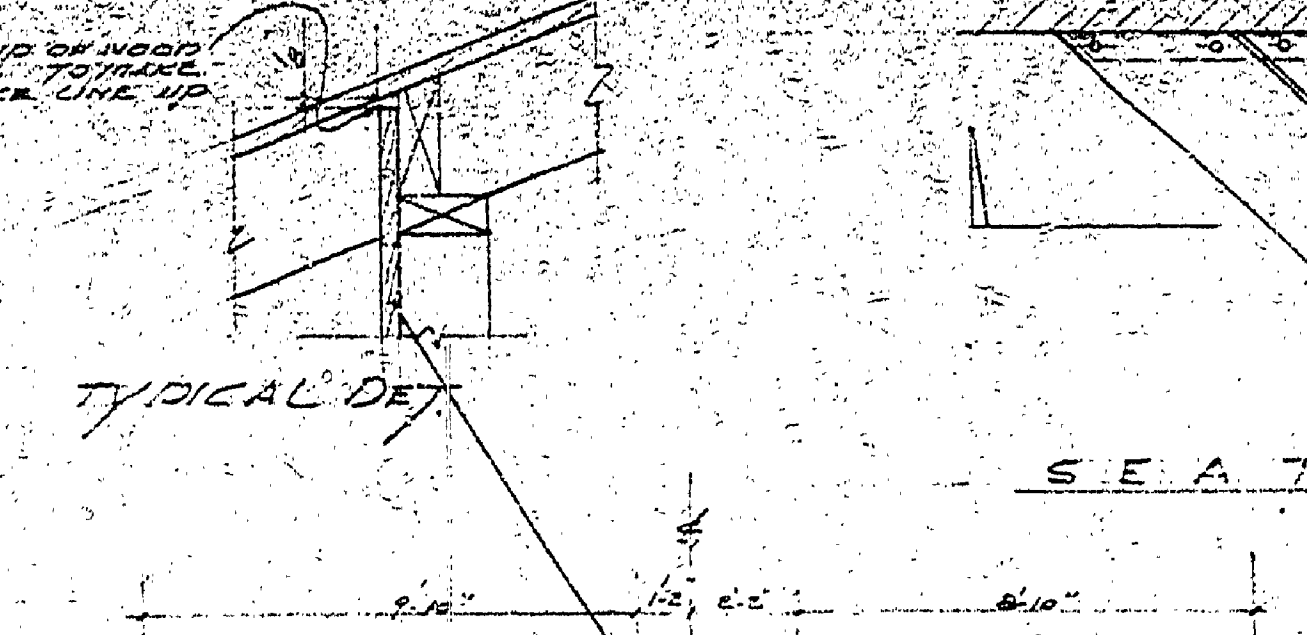


SECTION AA
SCALE 3/4"=1'-0"

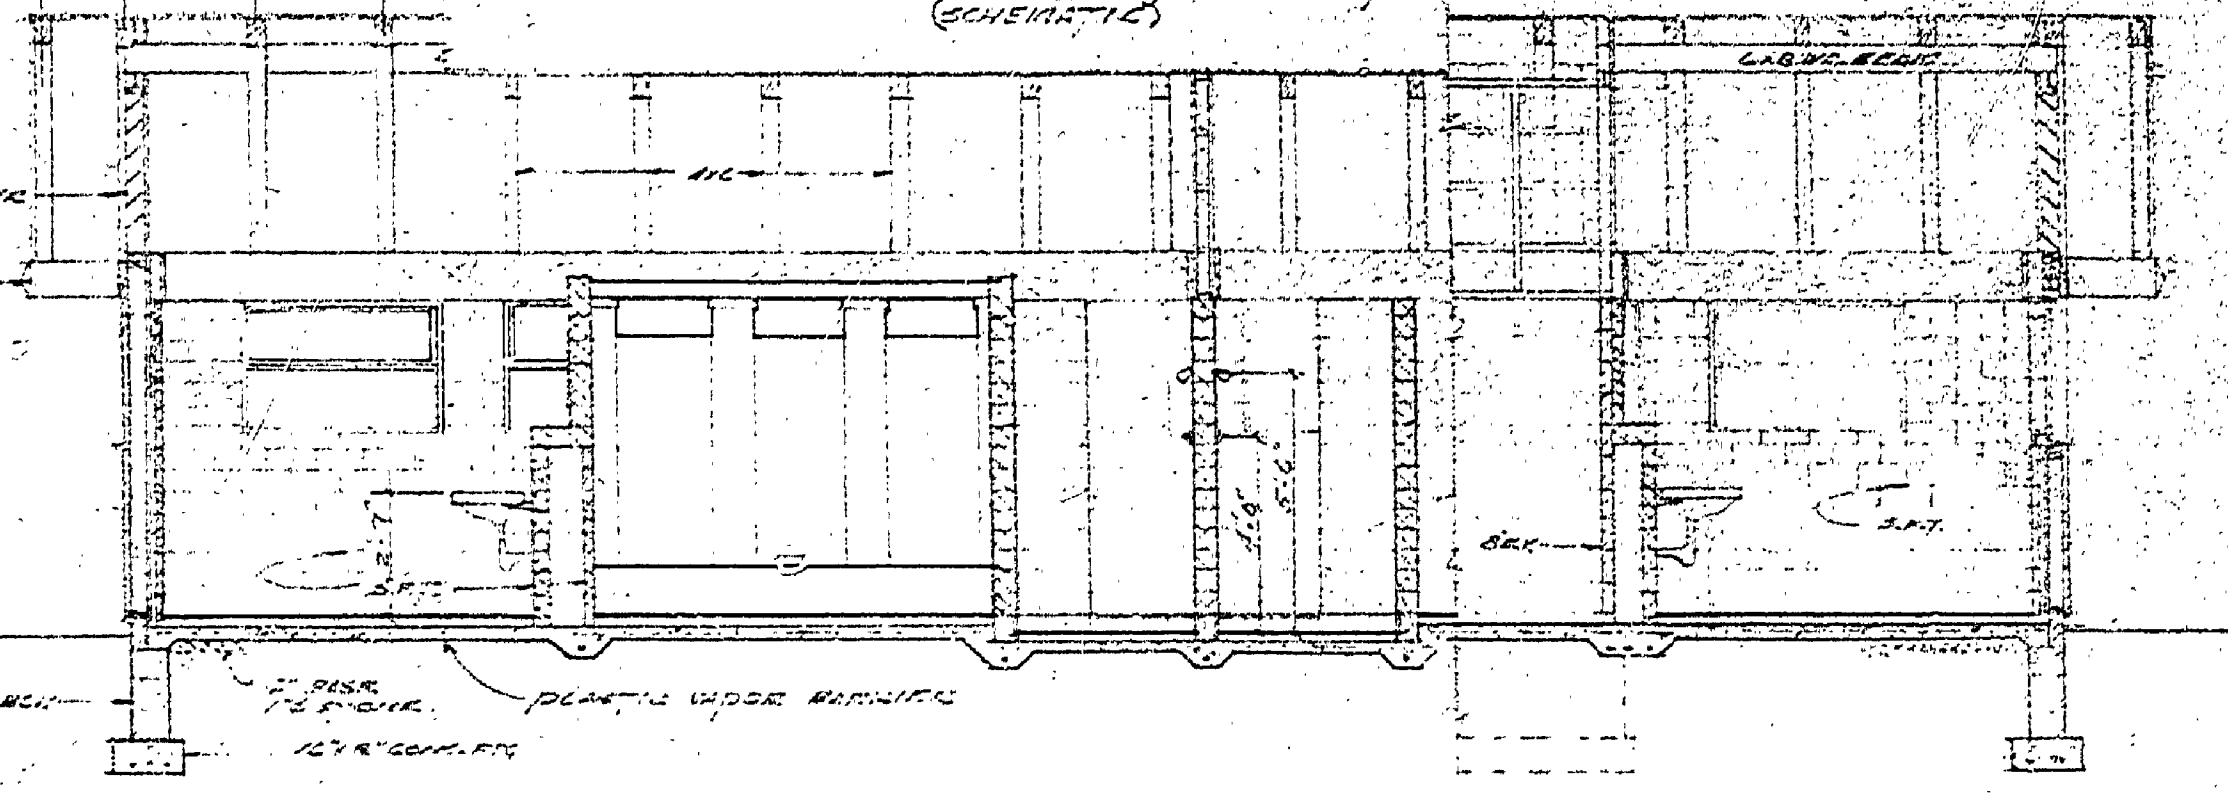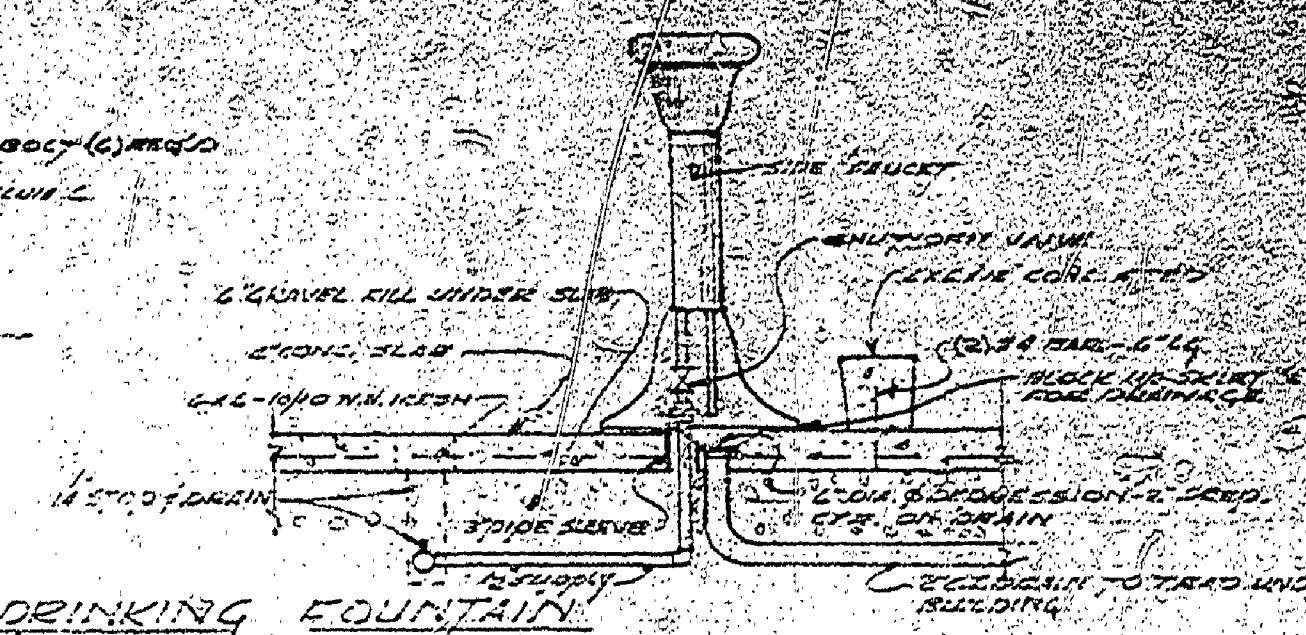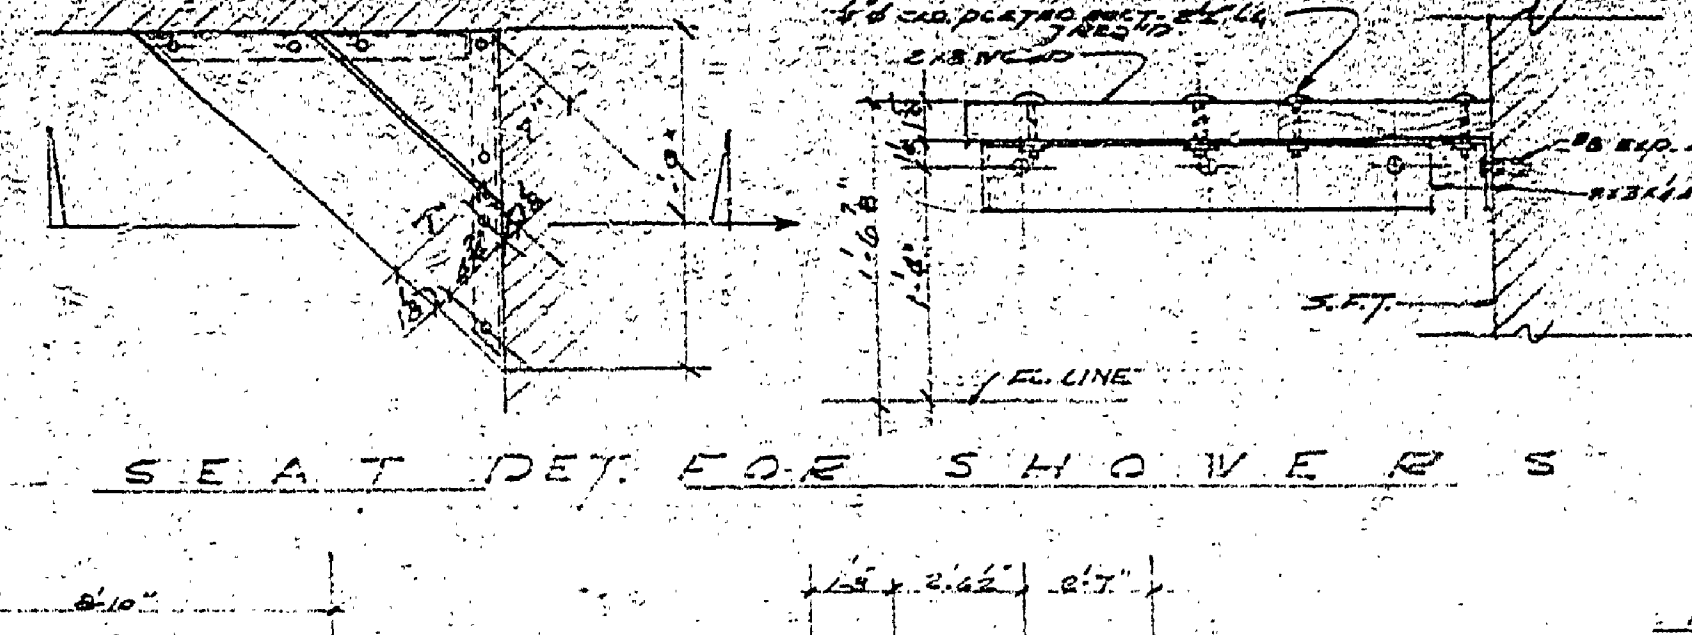


SECTION BB
SCALE 3/4"=1'-0"

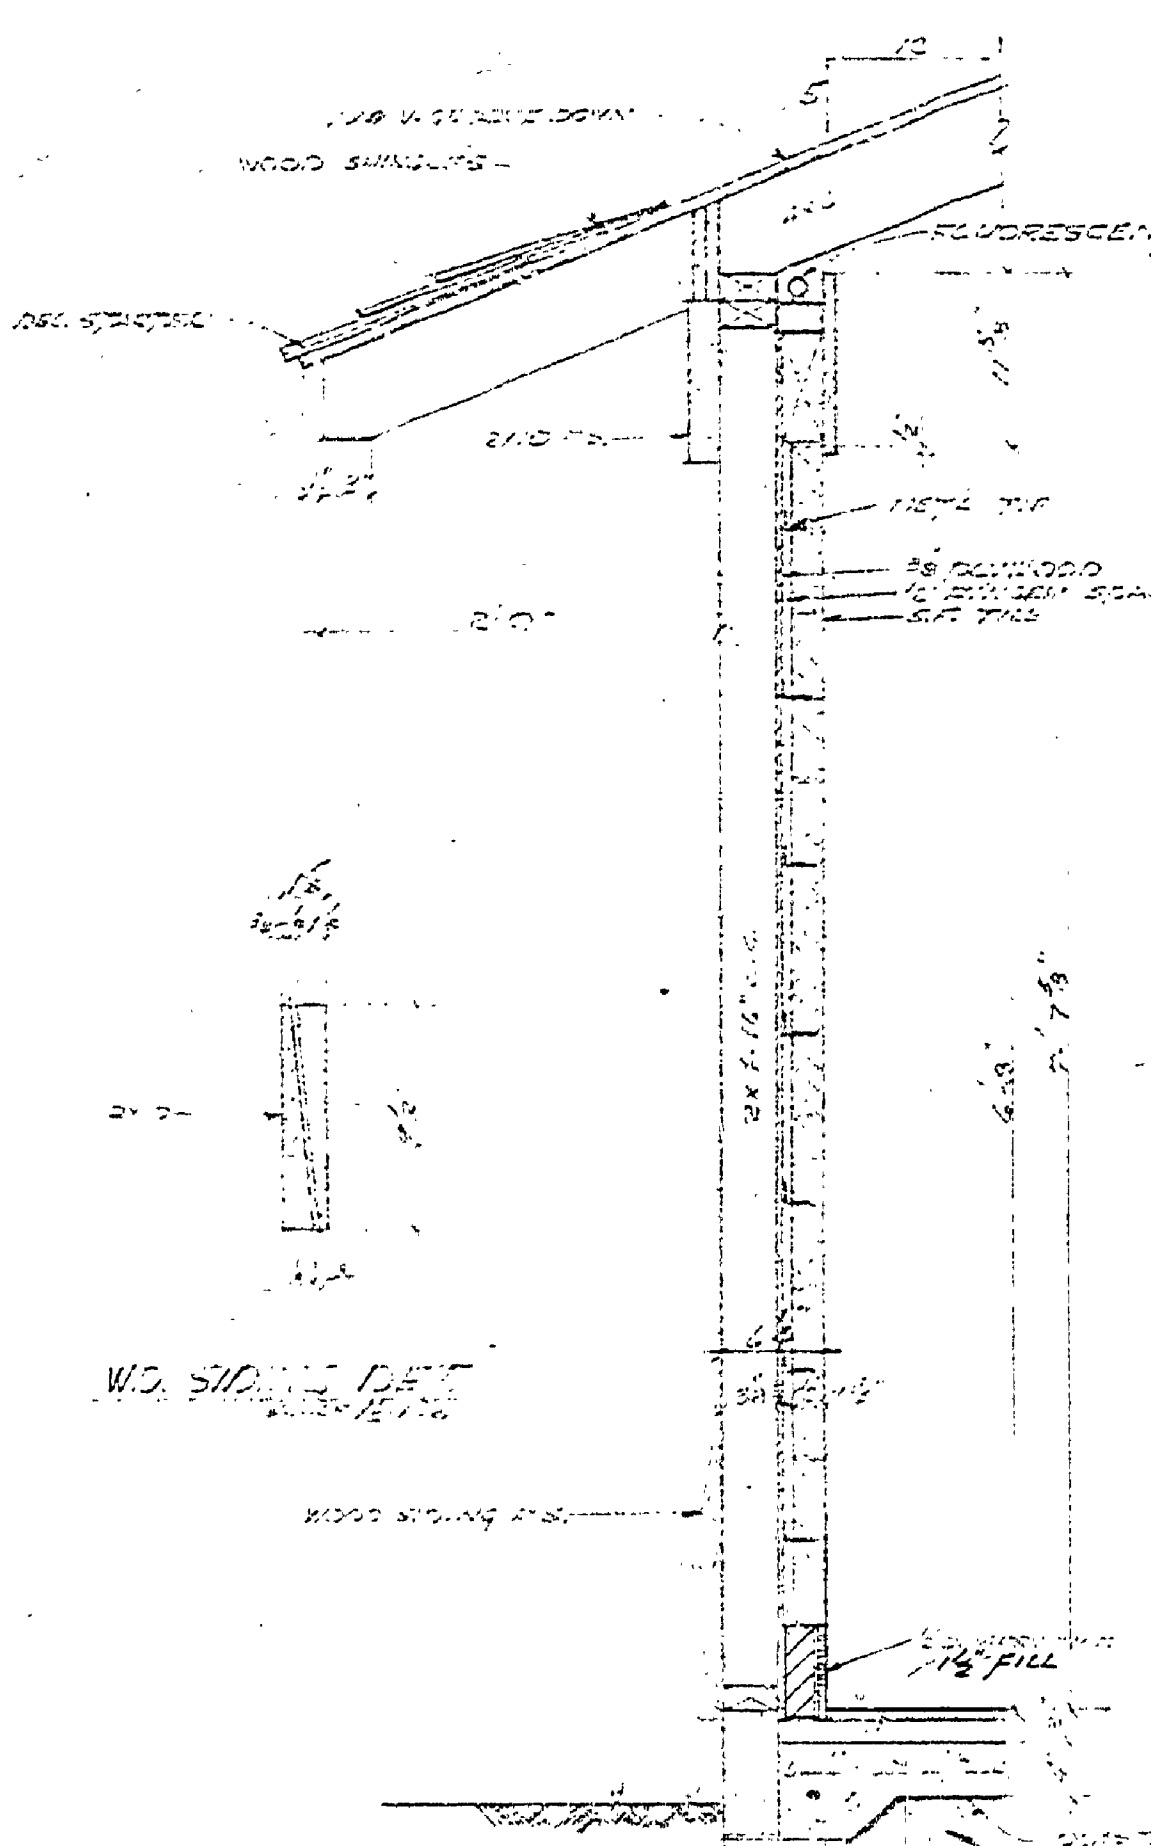


TYPICAL WALL SECTION
SCALE 1/2"=1'-0"

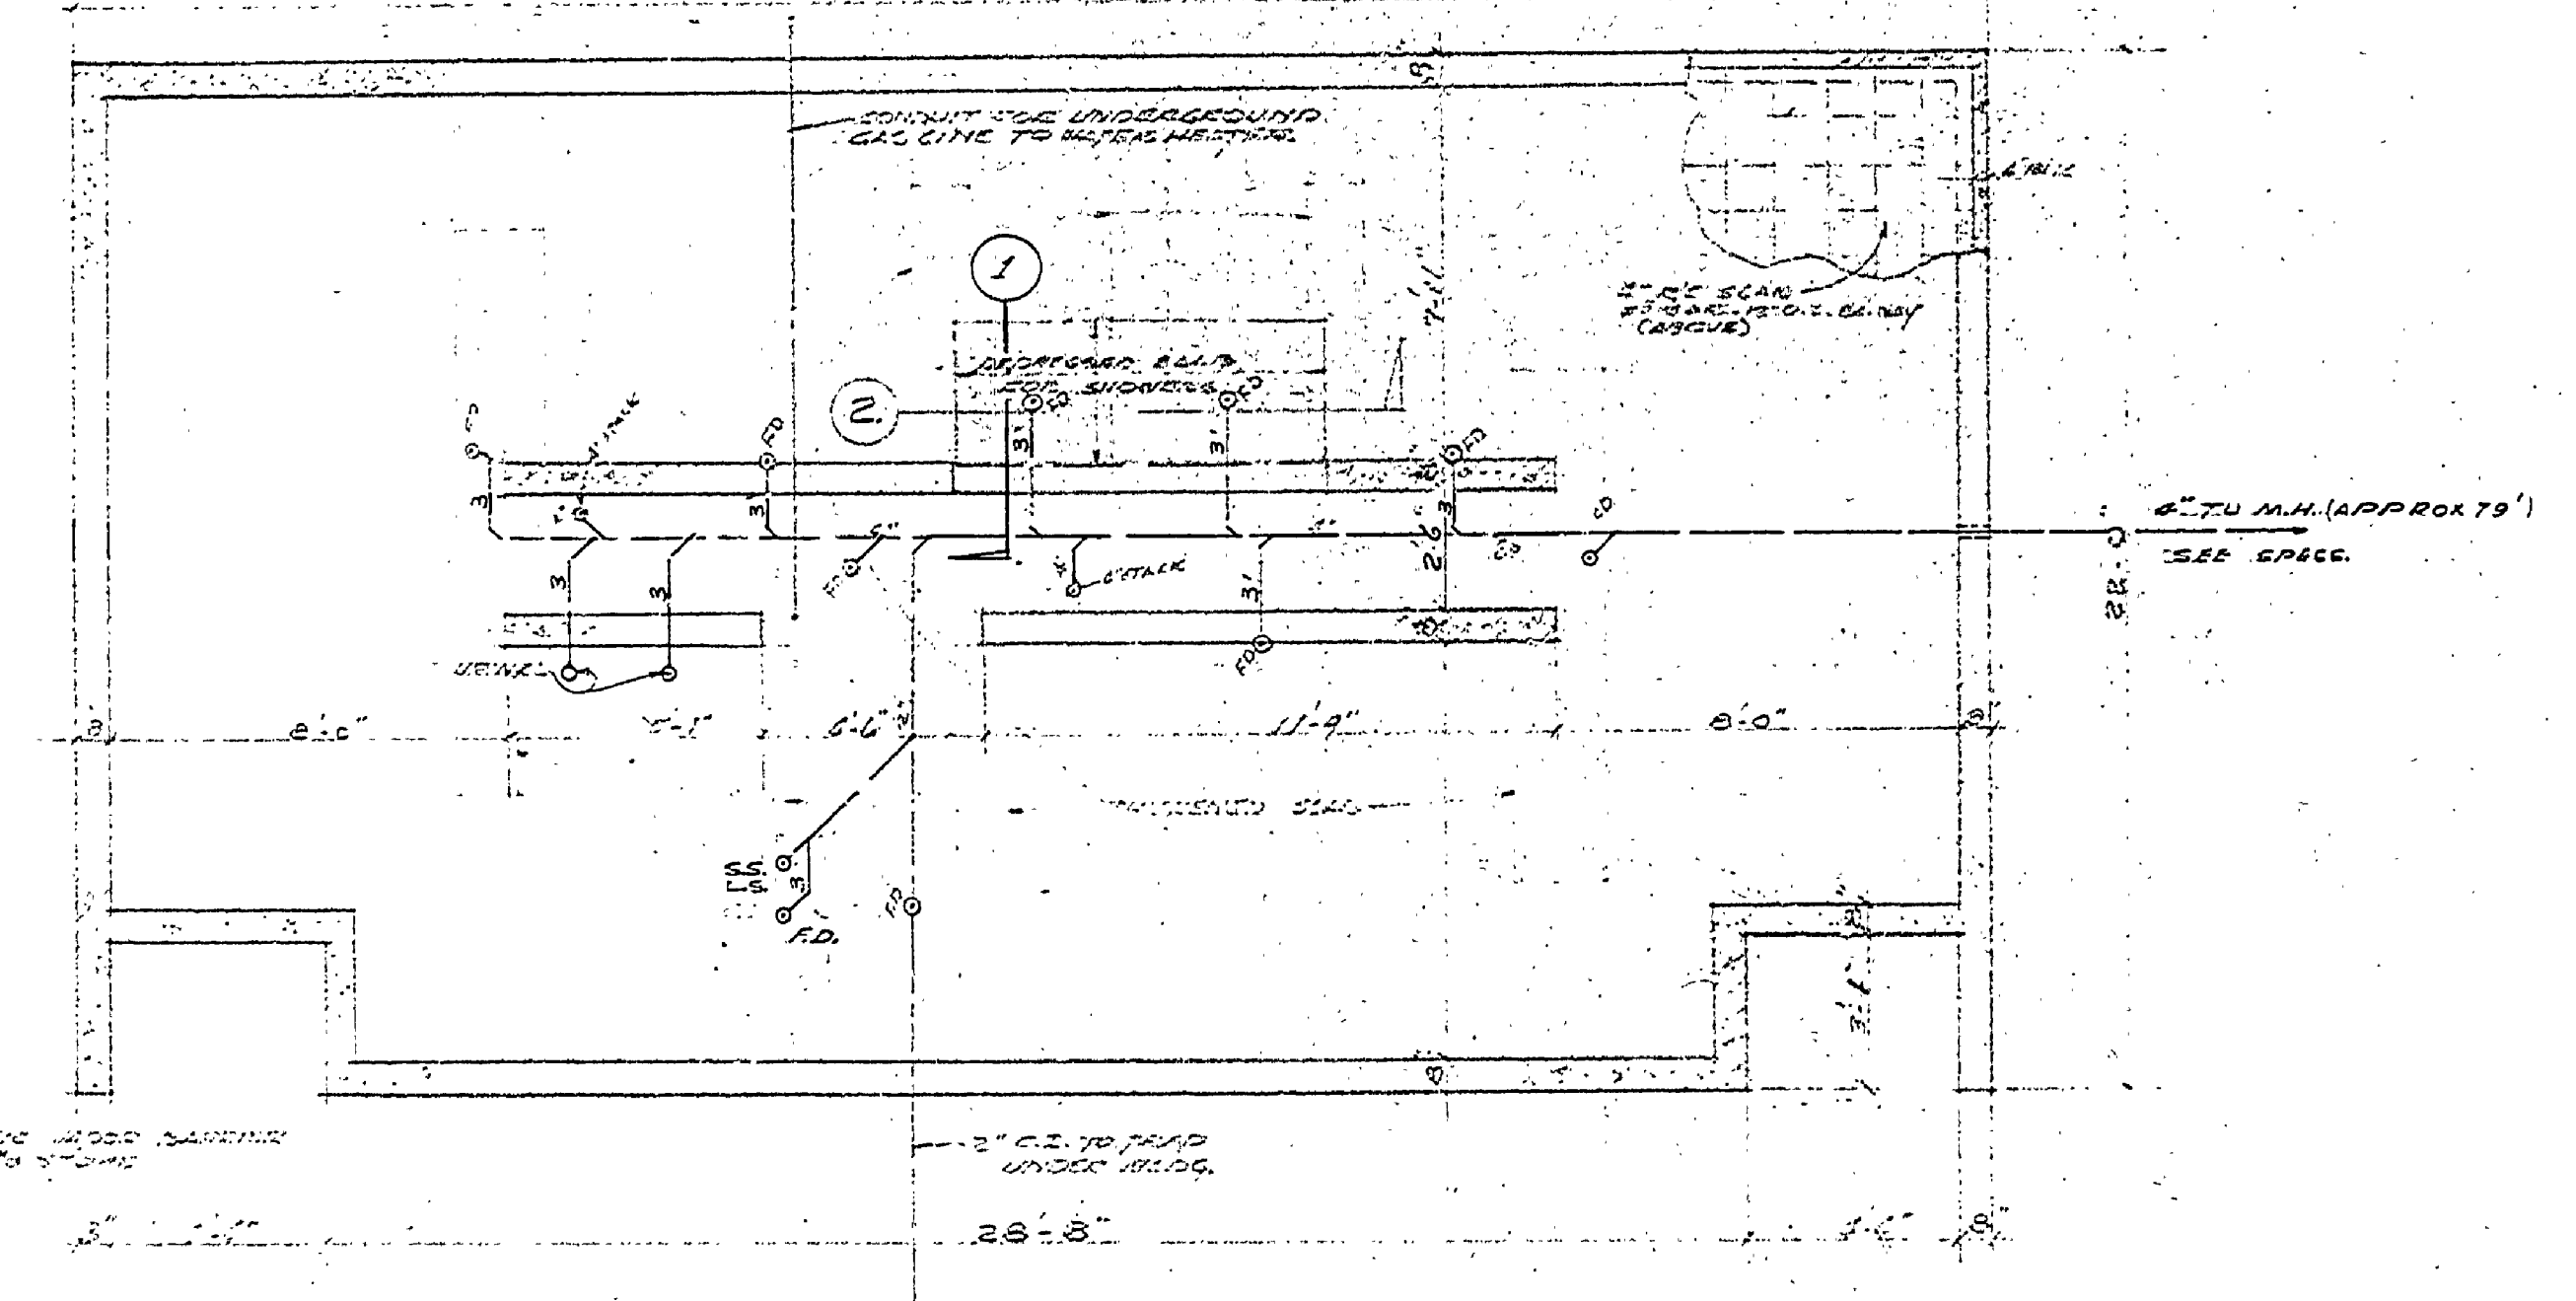


FOUNDATION AND DRAINAGE PLAN
SCALE 1/2"=1'-0"

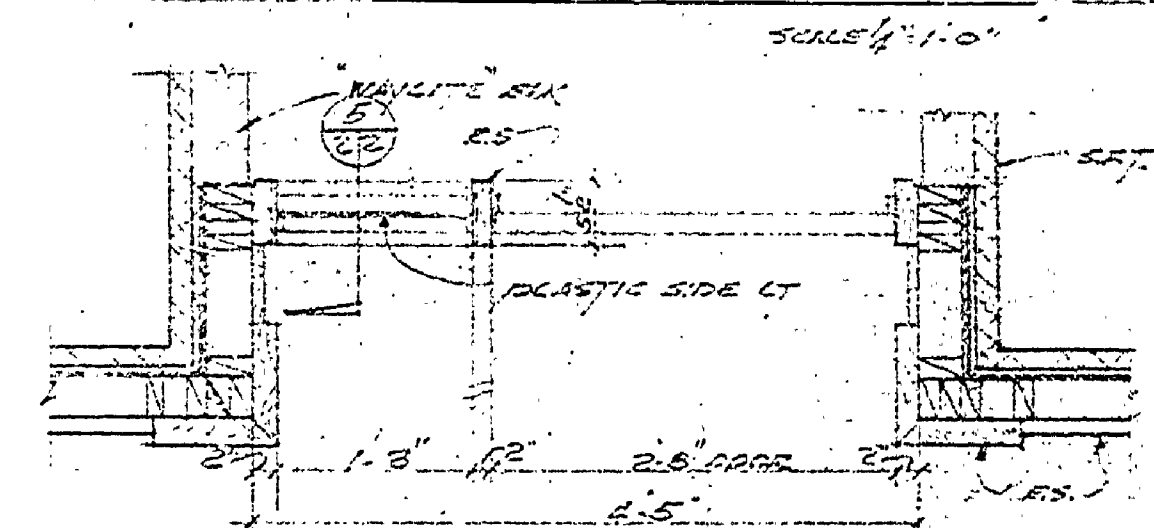

DET. 4
SCALE 3/4"=1'-0"

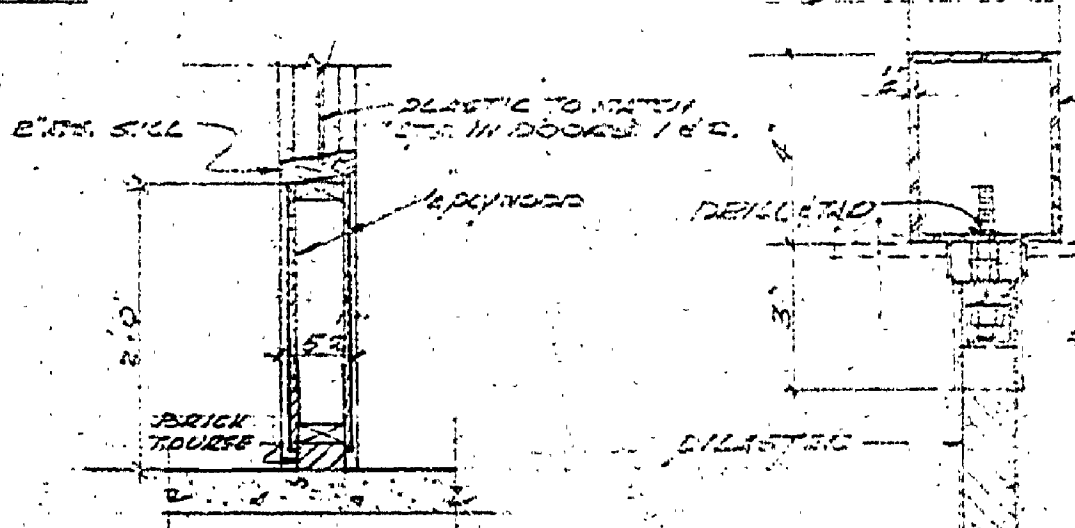

DET. 5
SCALE 3/4"=1'-0"

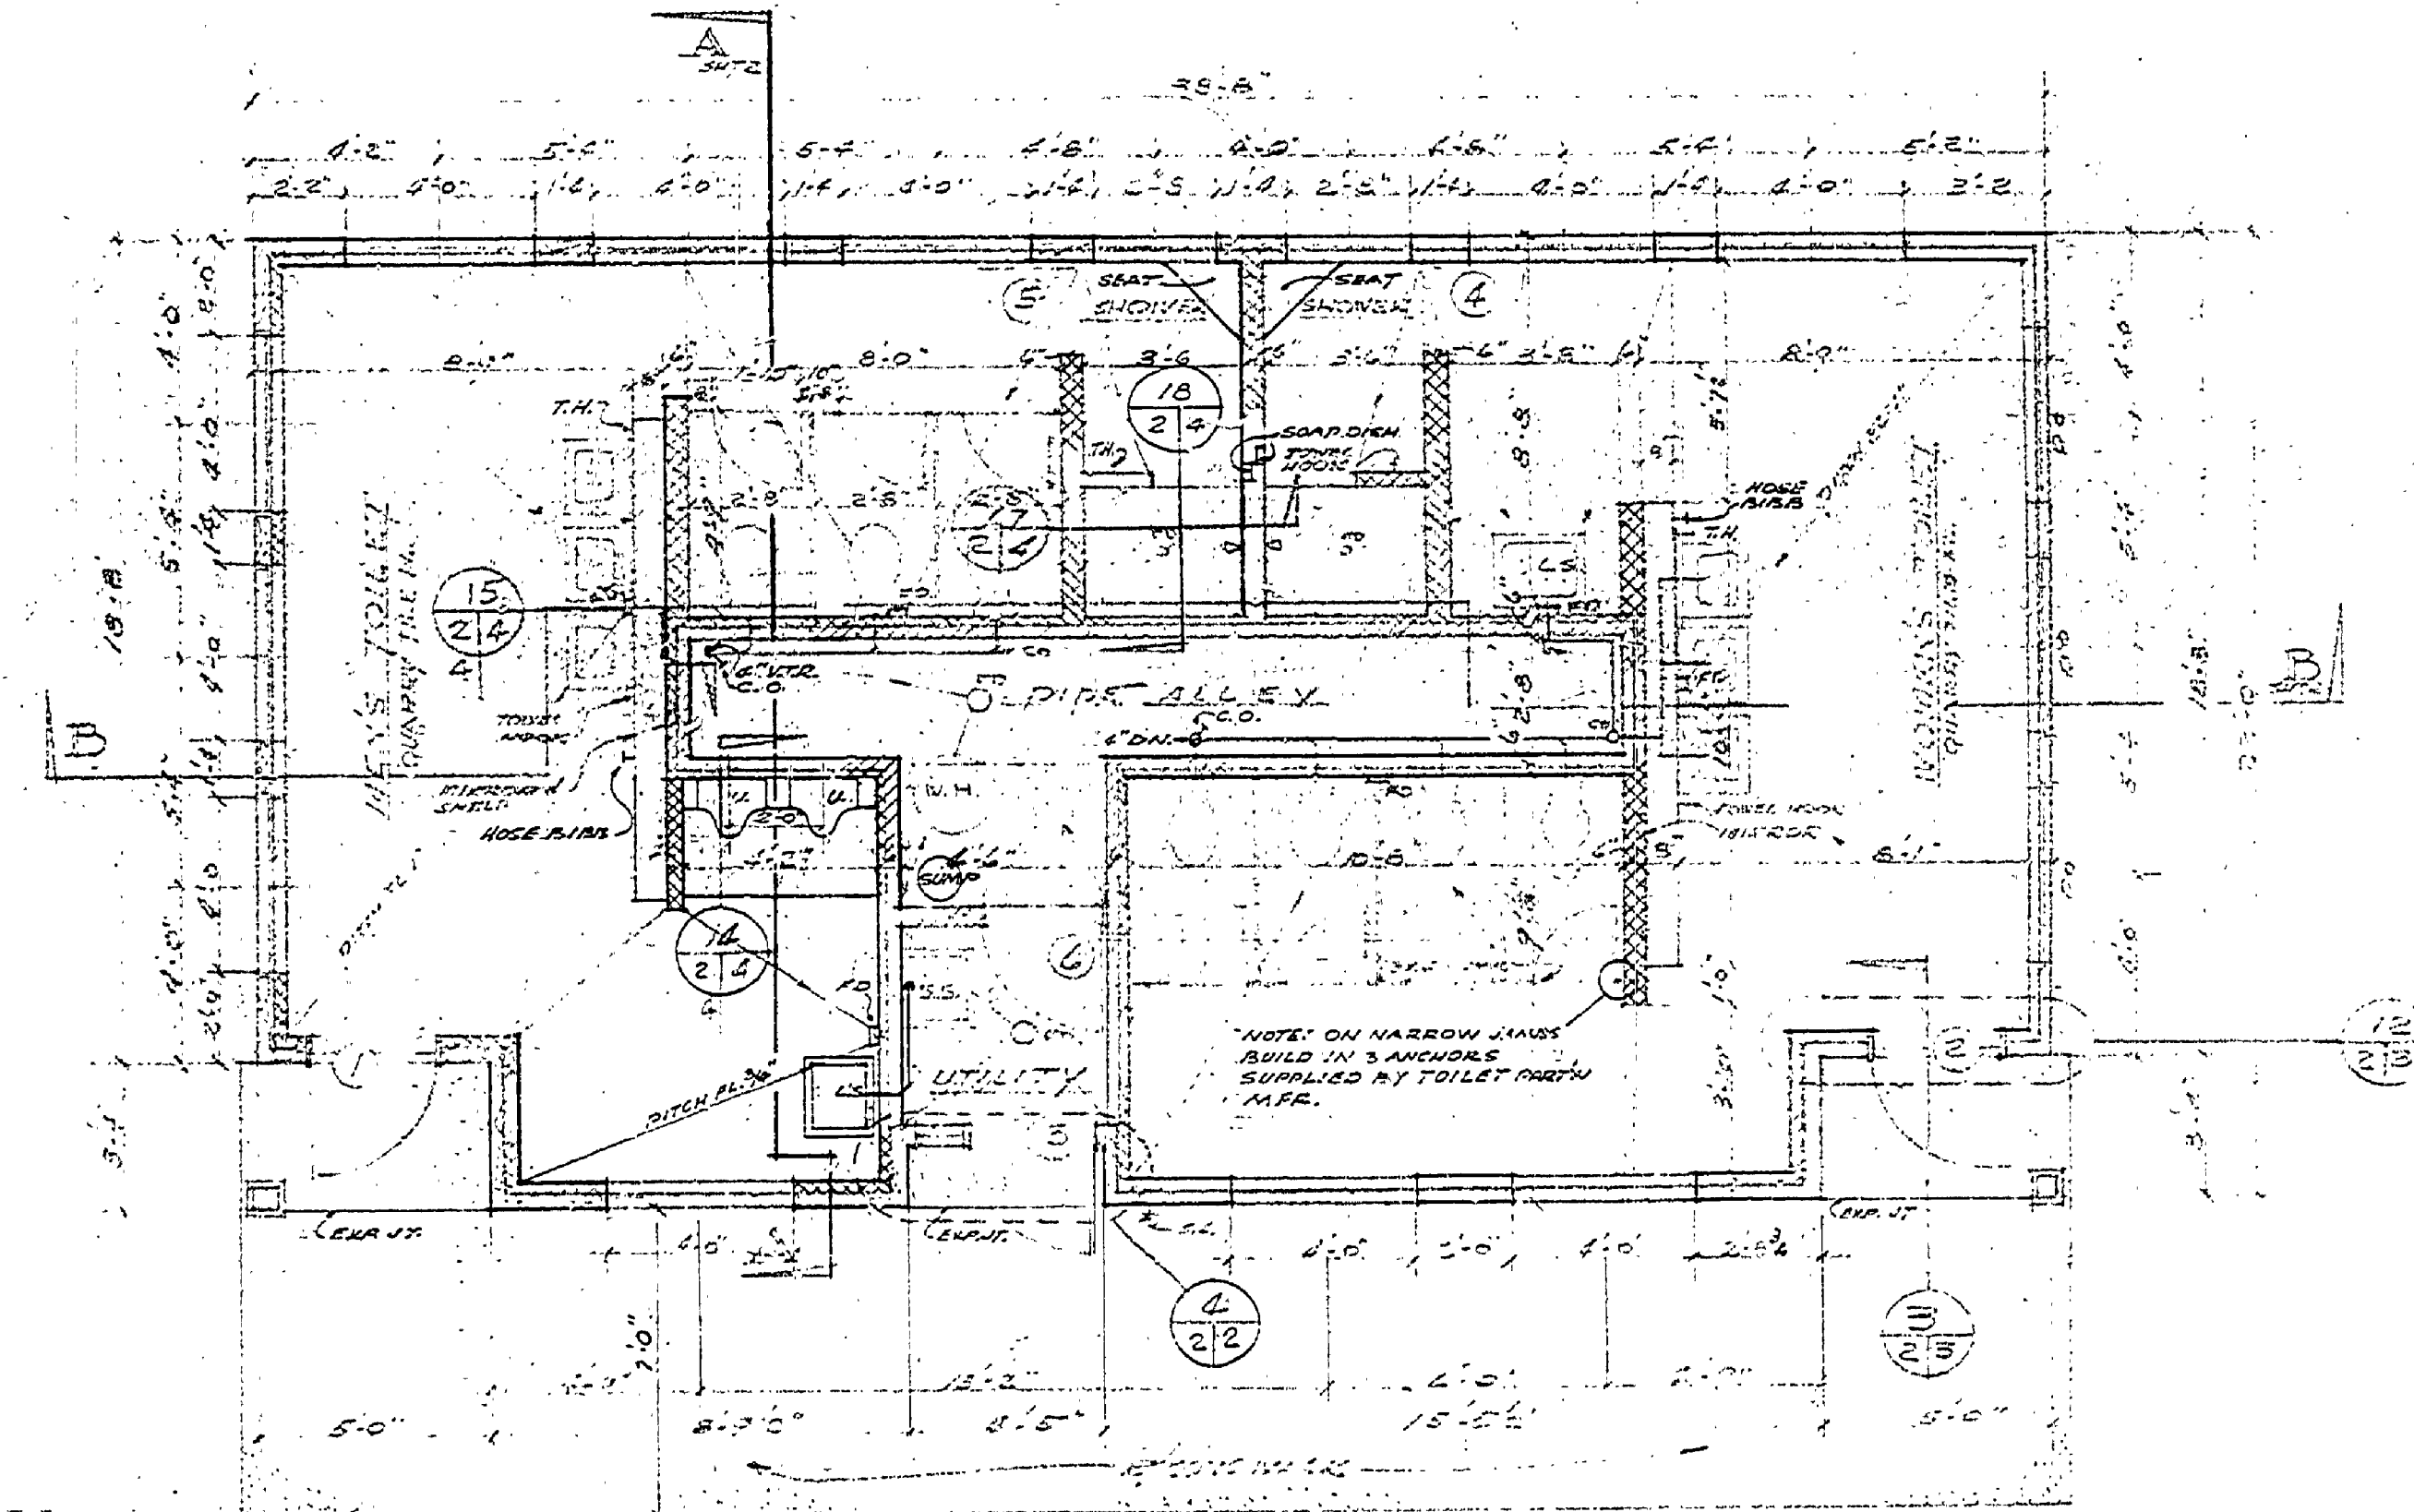

FLOOR PLAN
SCALE 1/4"=1'-0"

ROOMS	FLOOR FINISH	WALL FINISH	CEILING FINISH	REMARKS
TOILET	WOOD	PLASTER	PLASTER	
SHOWER	WOOD	PLASTER	PLASTER	
UTILITY	WOOD	PLASTER	PLASTER	
DRINKING ALLEY	WOOD	PLASTER	PLASTER	

ROOM FINISH SCHEDULE

OVERHEAD SUDJET TOILET PARTITION SCALE 3/4"=1'-0"

MICHIGAN DEPARTMENT OF CONSERVATION PARKS AND RECREATION DIVISION

MCLAIN STATE PARK TOILET & SHOWER BUILDING

SHEET NO. 2 OF 5 PLAN NO. A-104