
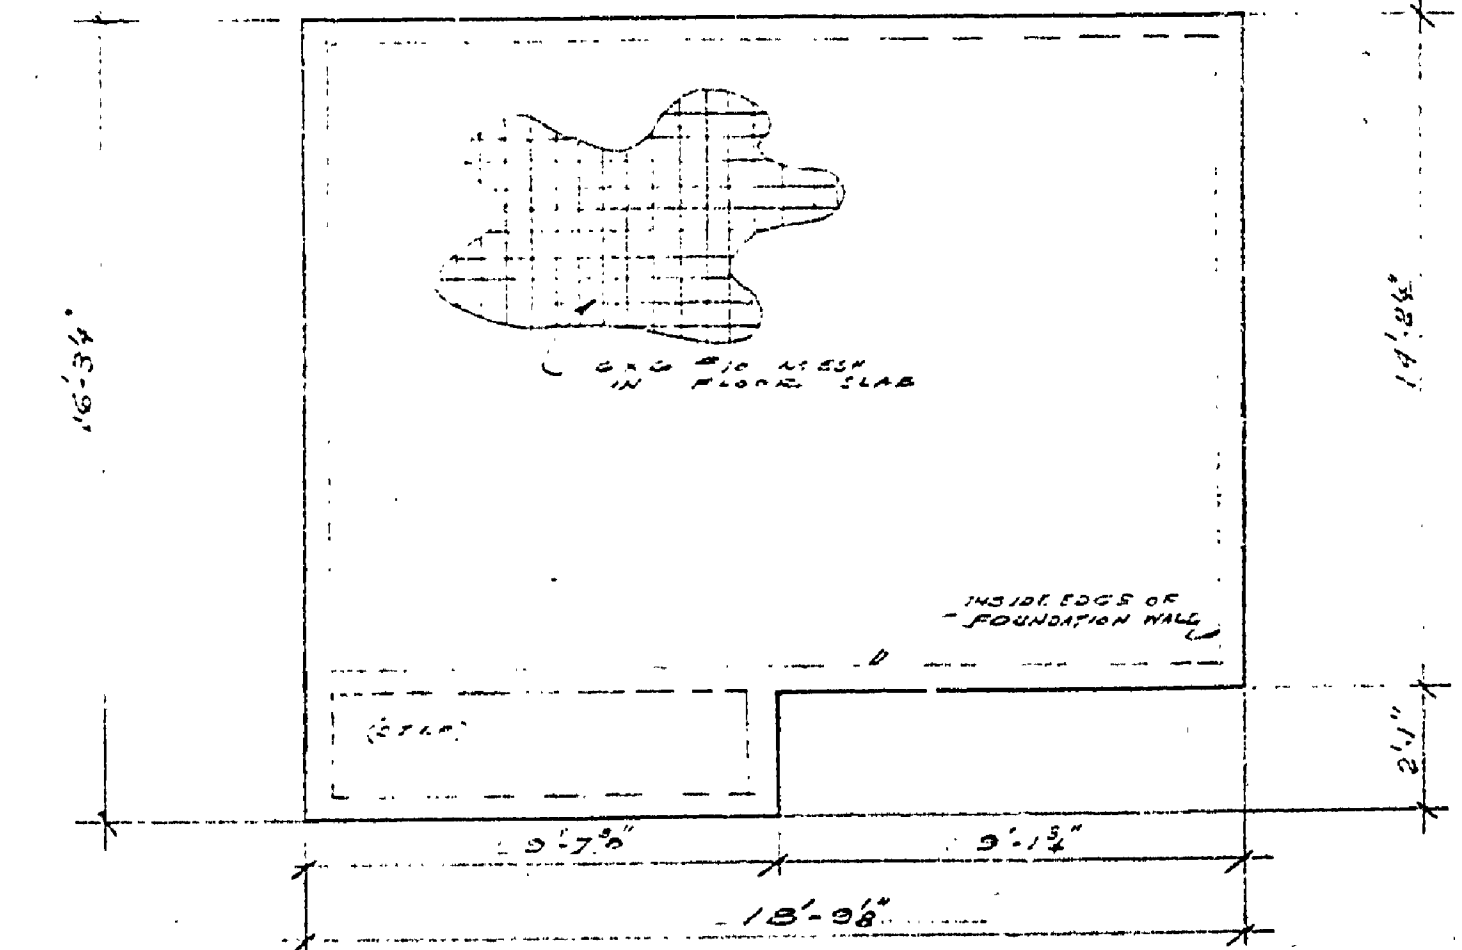
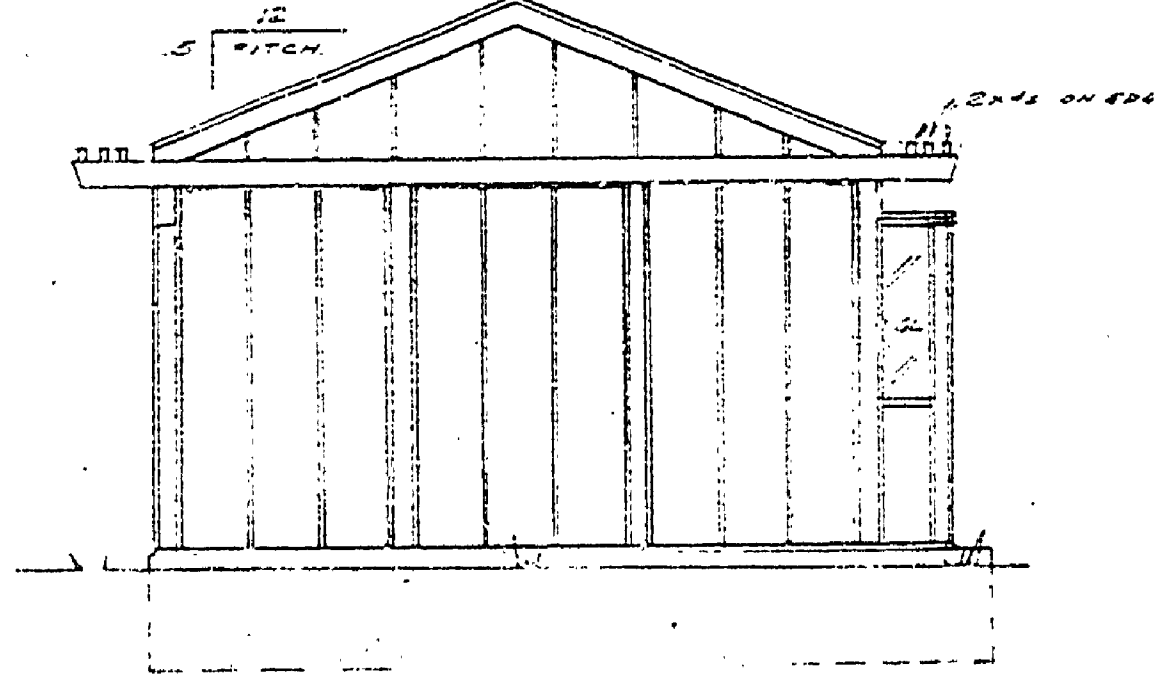
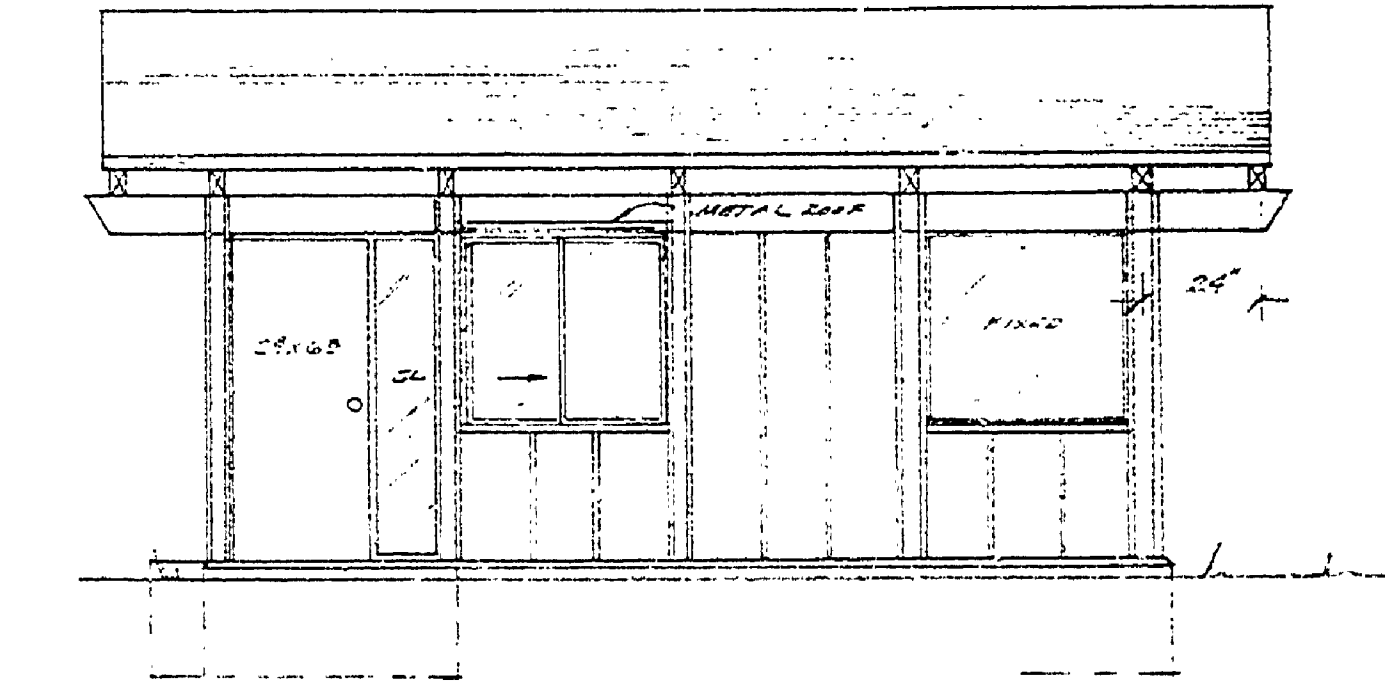
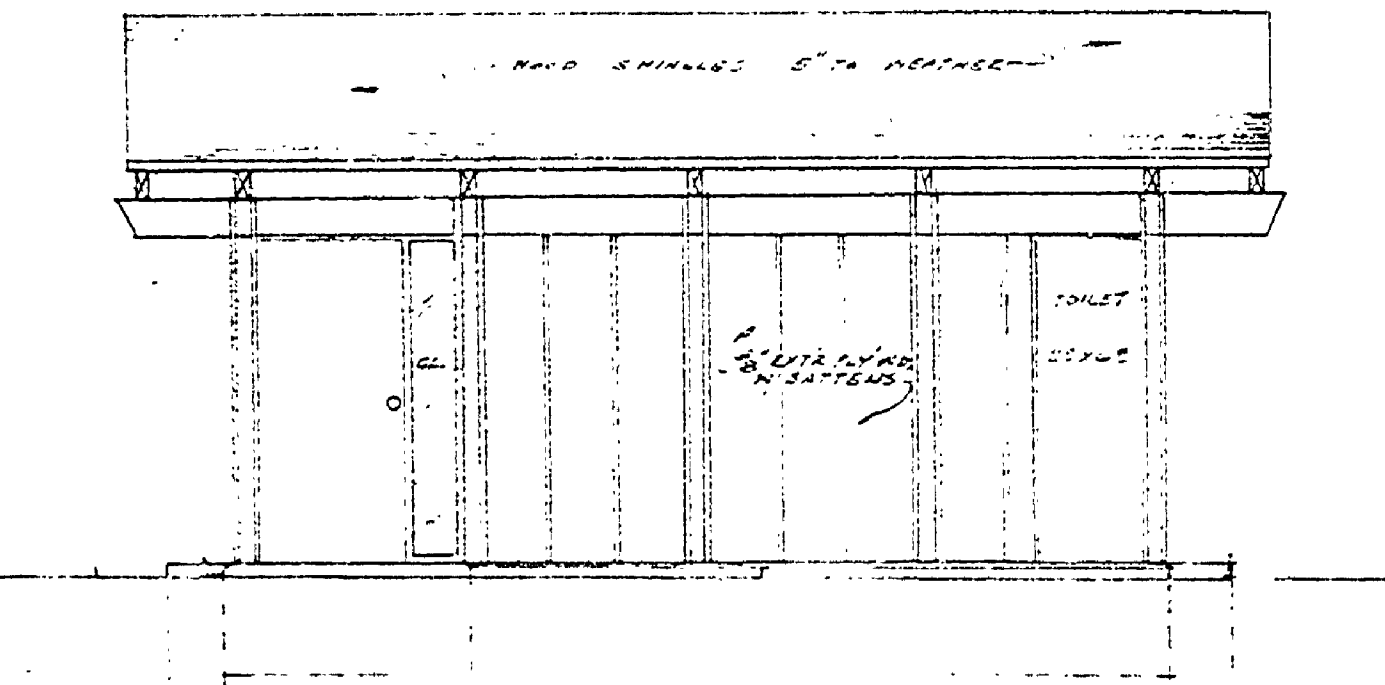
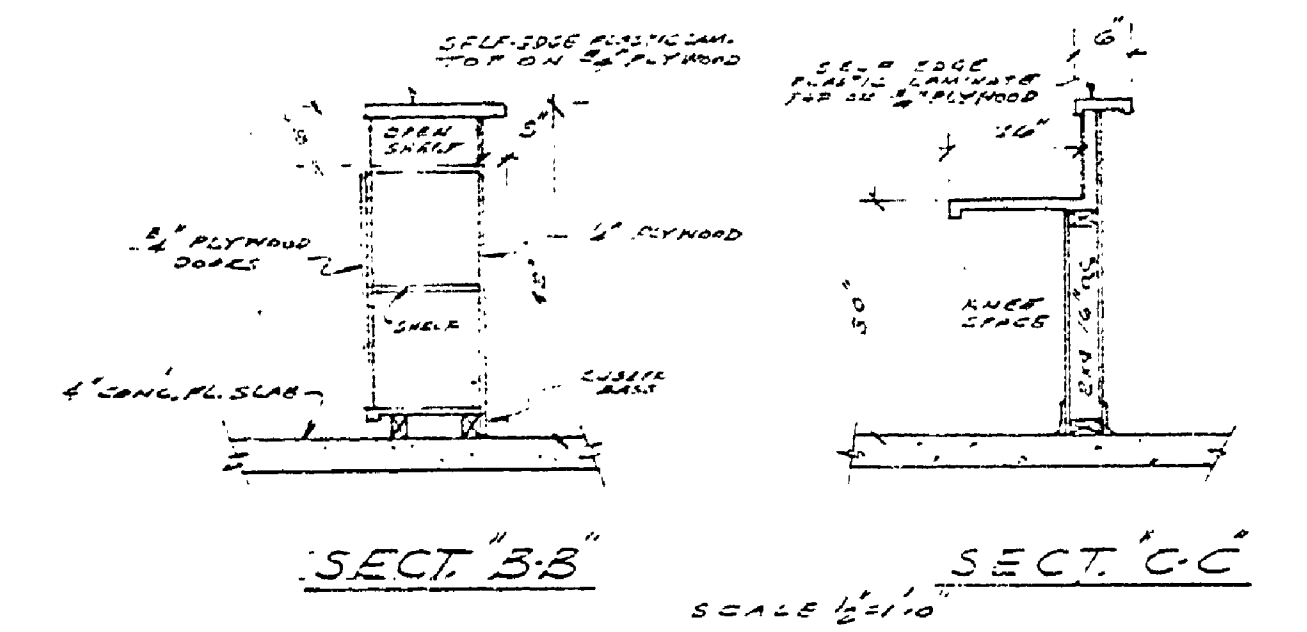
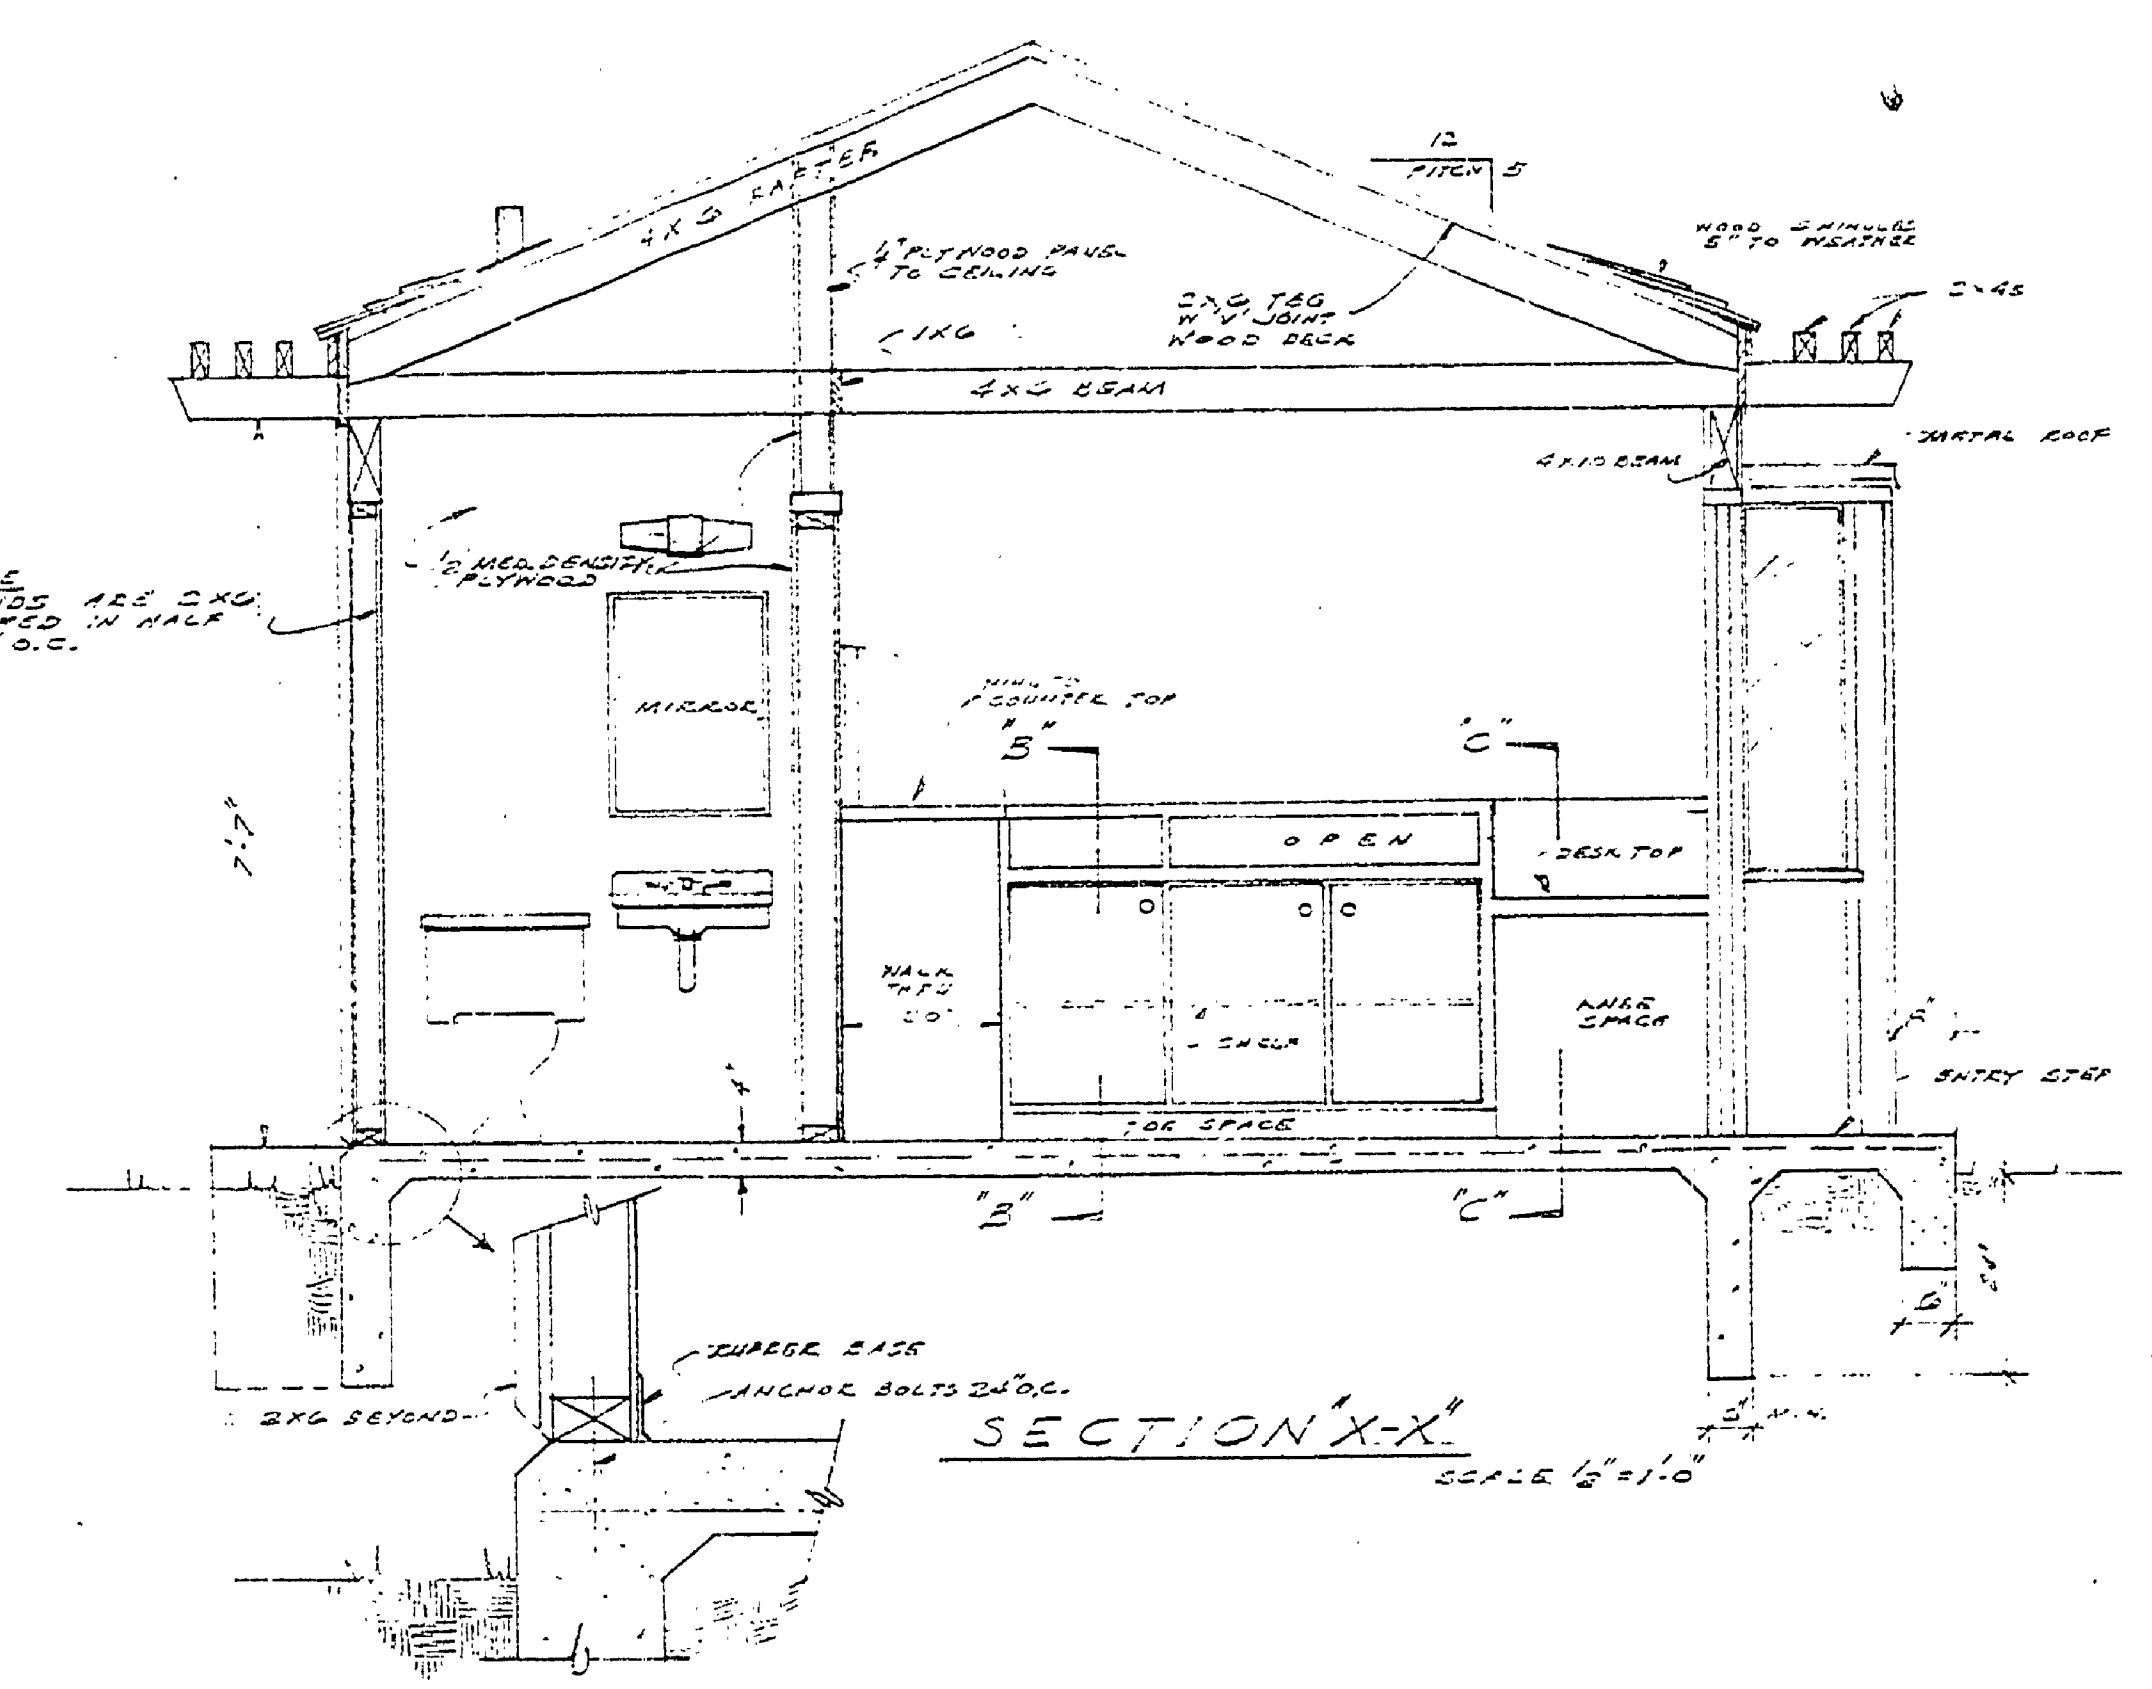
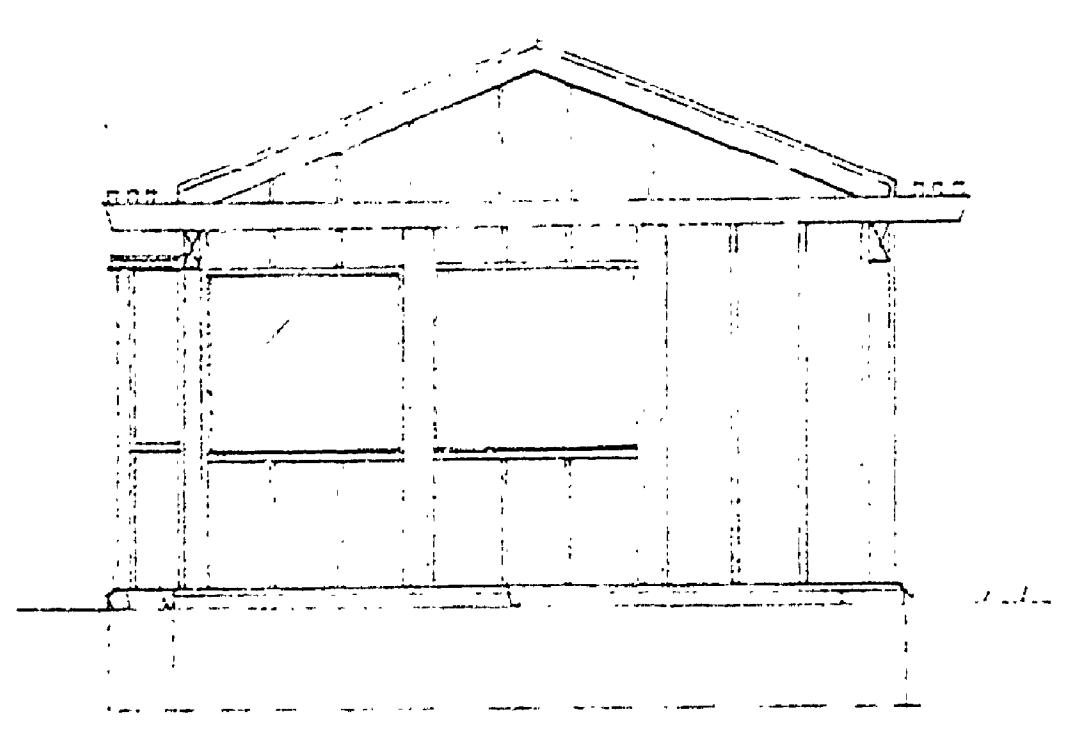
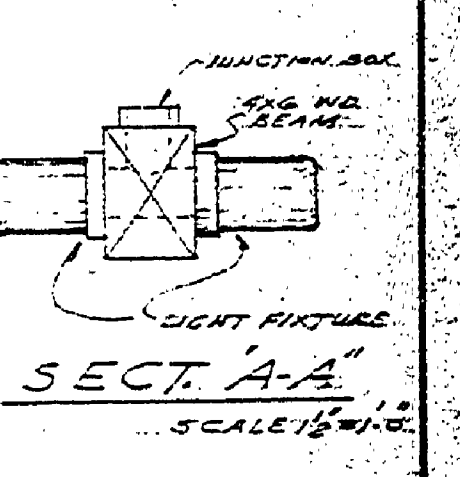
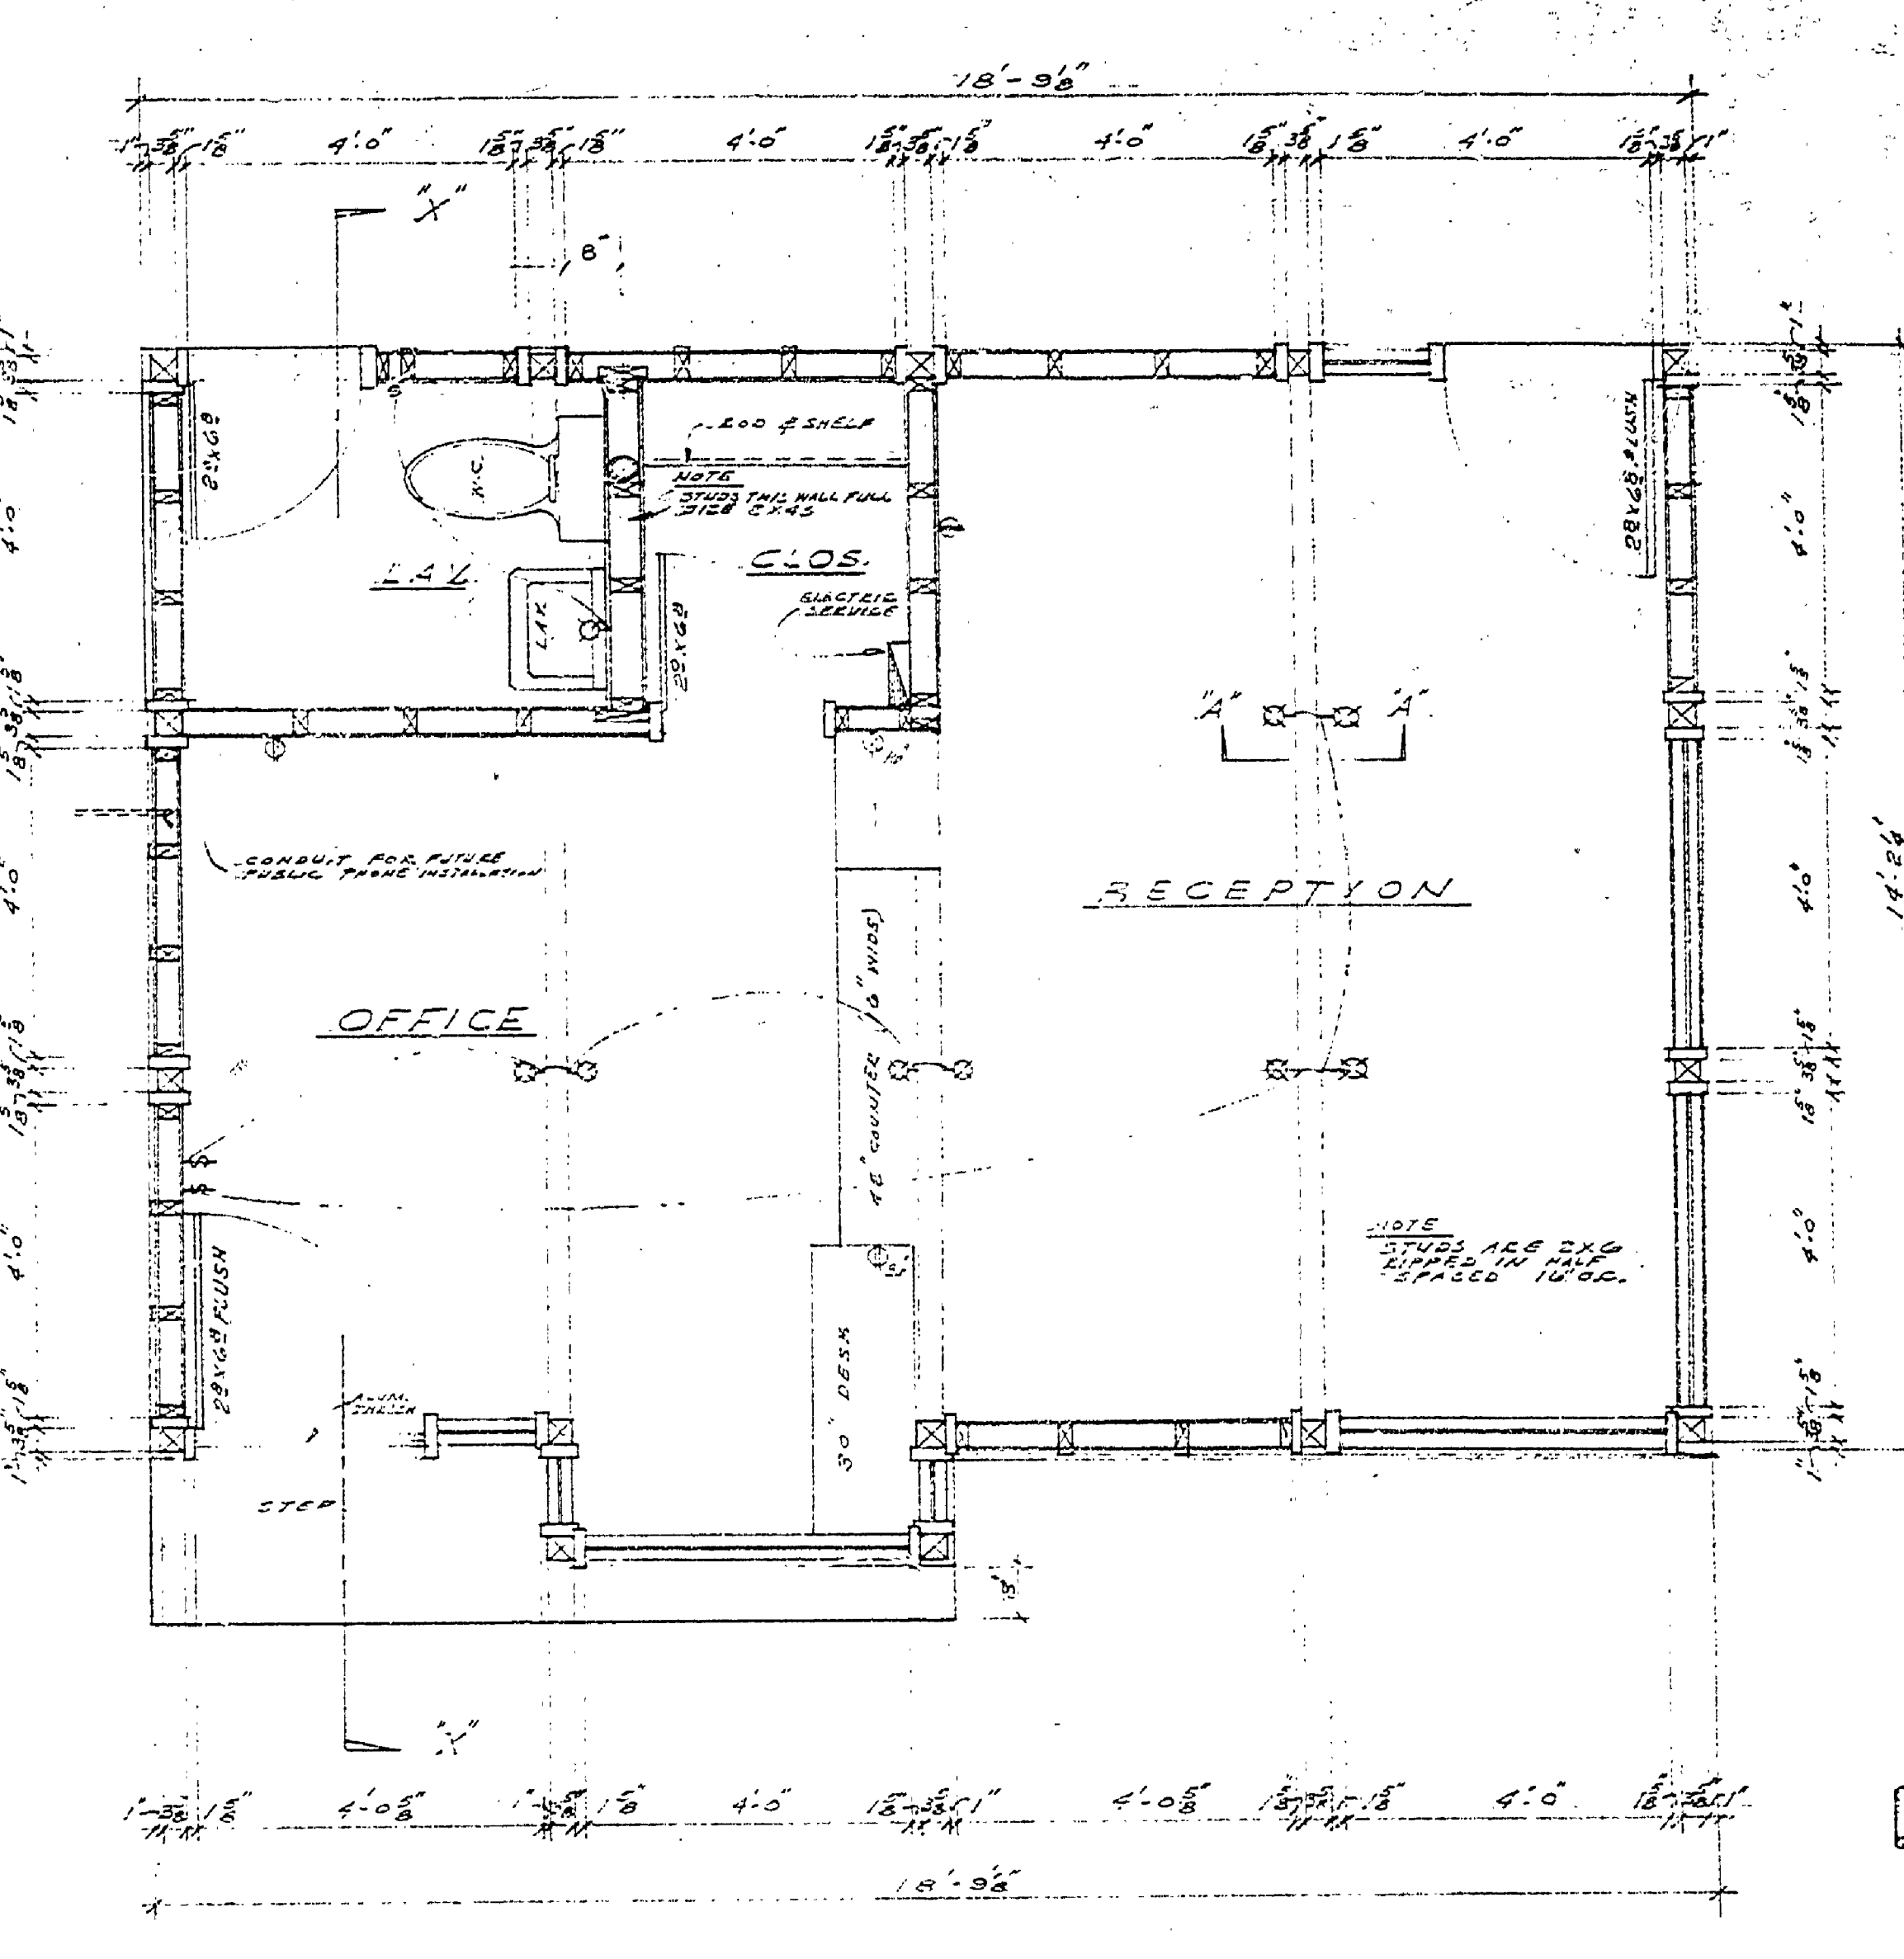
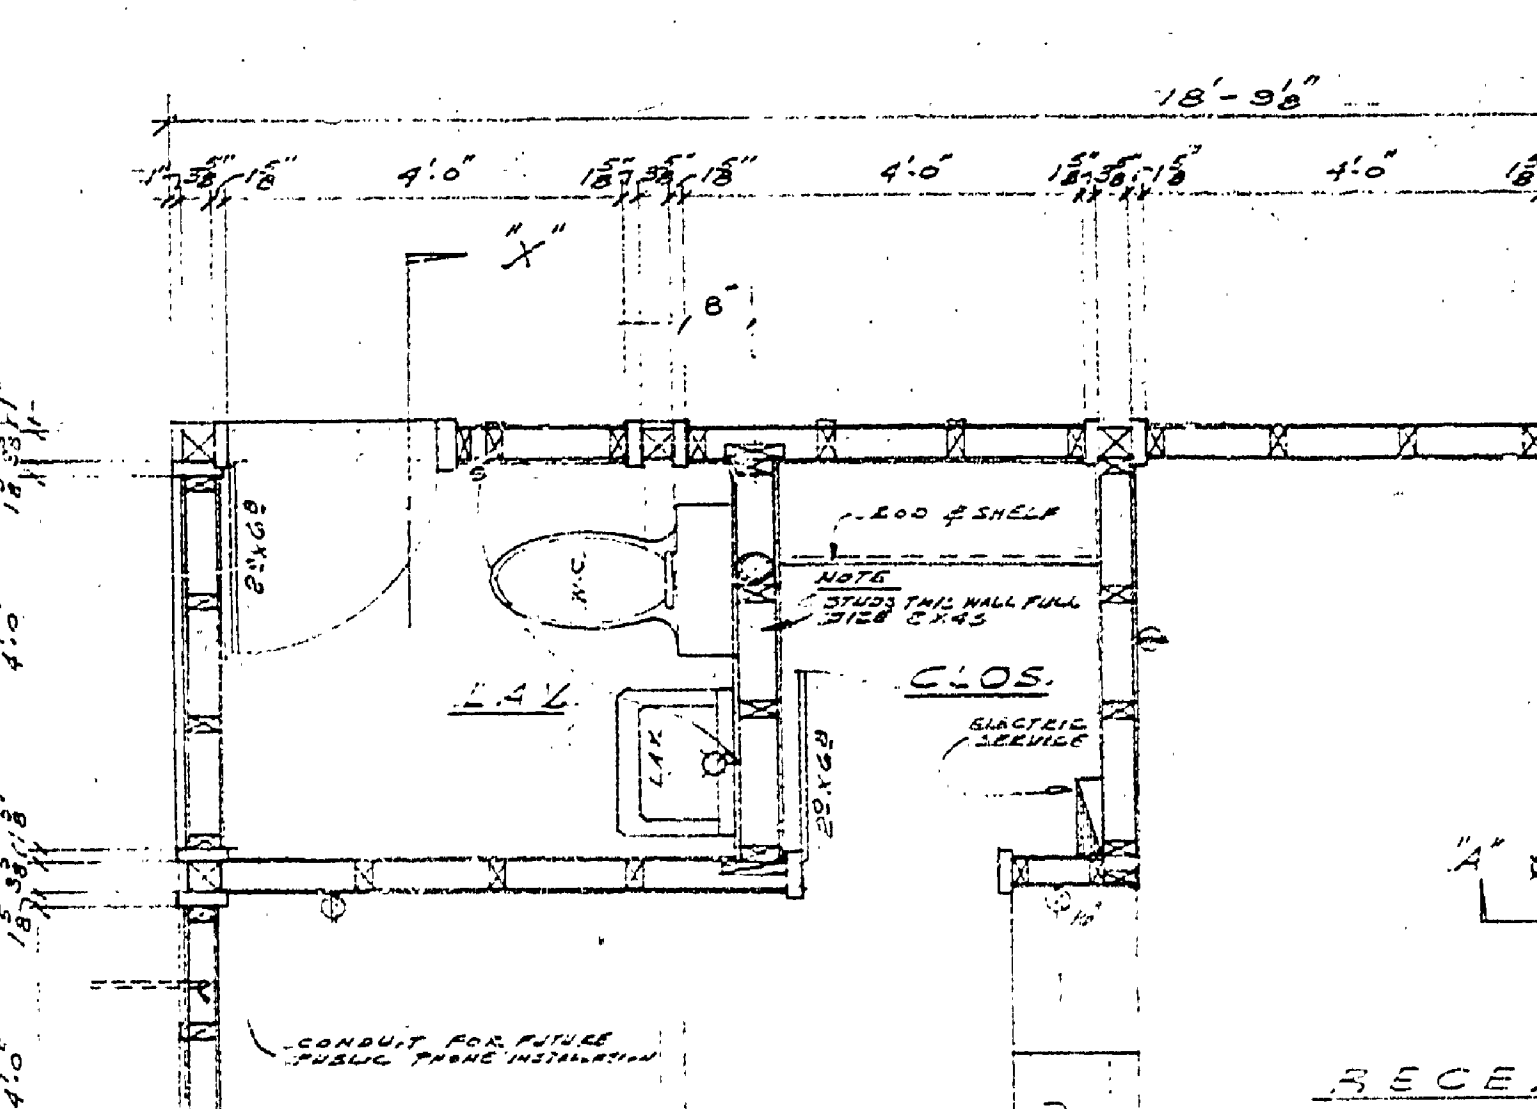
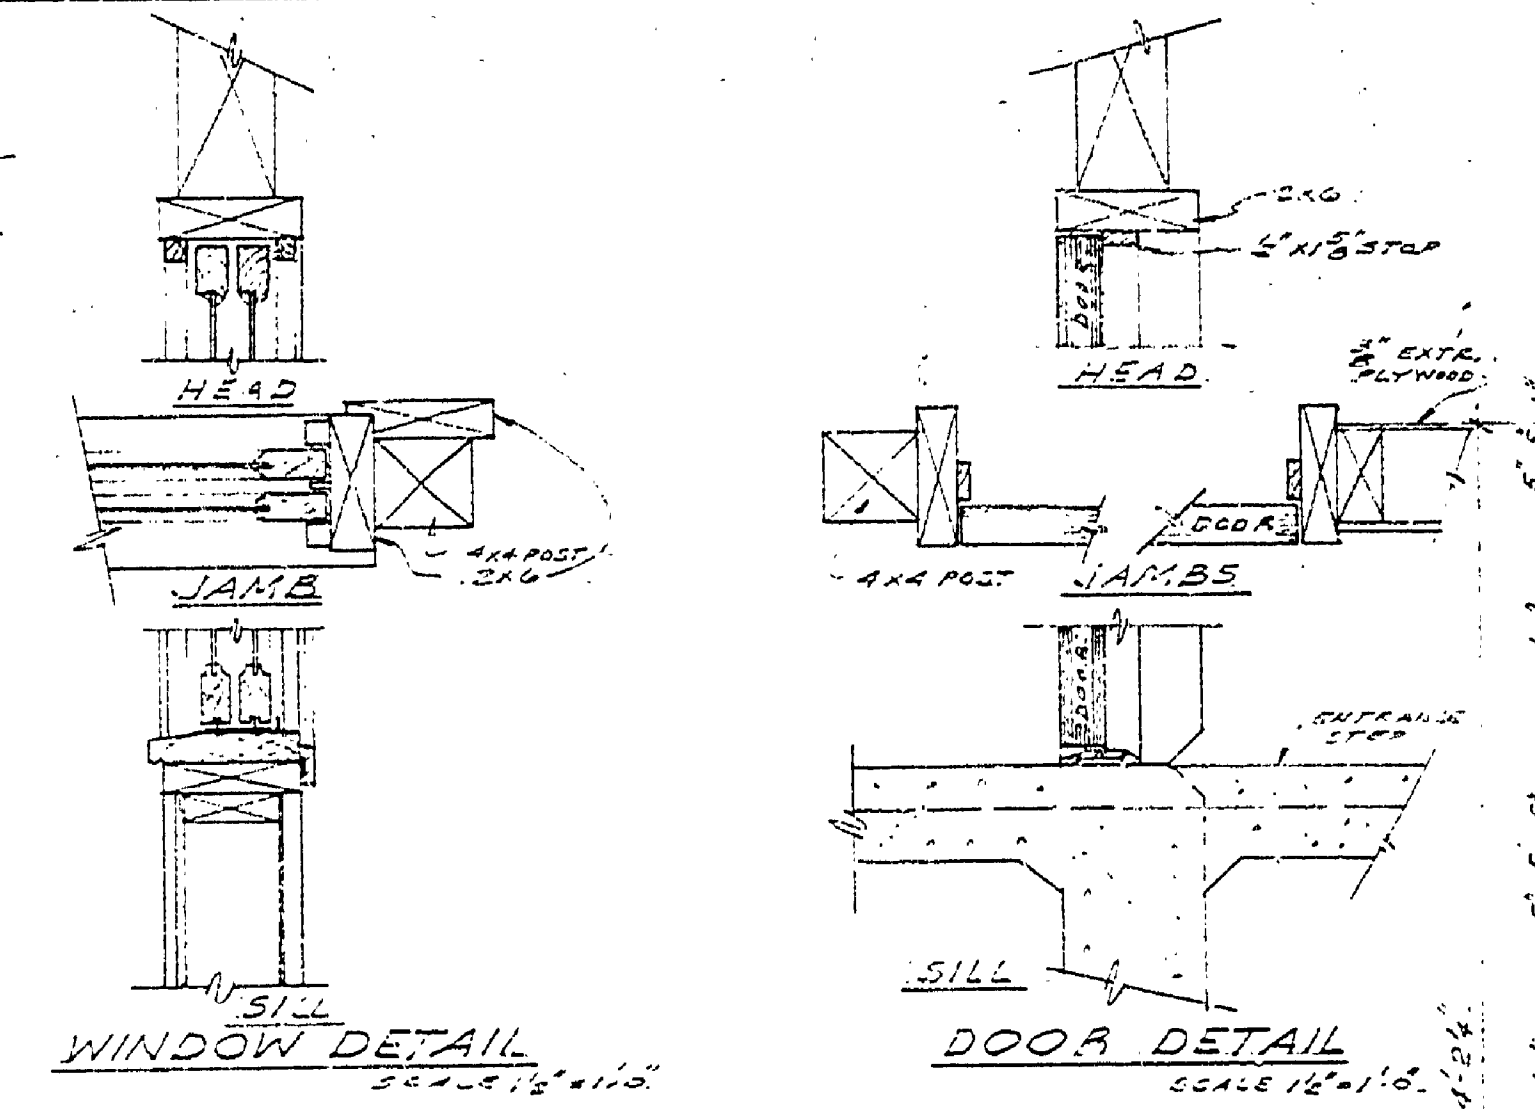


DESIGNED BY	DRAWN BY	CHECKED BY	DATE	REVIEWED	DATE	APPROVED	NO.	DATE BY	REVISIONS
G.P.C.	G.F.D.	M.W.C.	8-13-41	ARCHITECTURAL	8-13-41	[Signature]	1	1-11-41	4
				ENGINEERING	10-11-41	[Signature]	2	N.C.	5
				LANDSCAPE	11-21-41	[Signature]	3		6

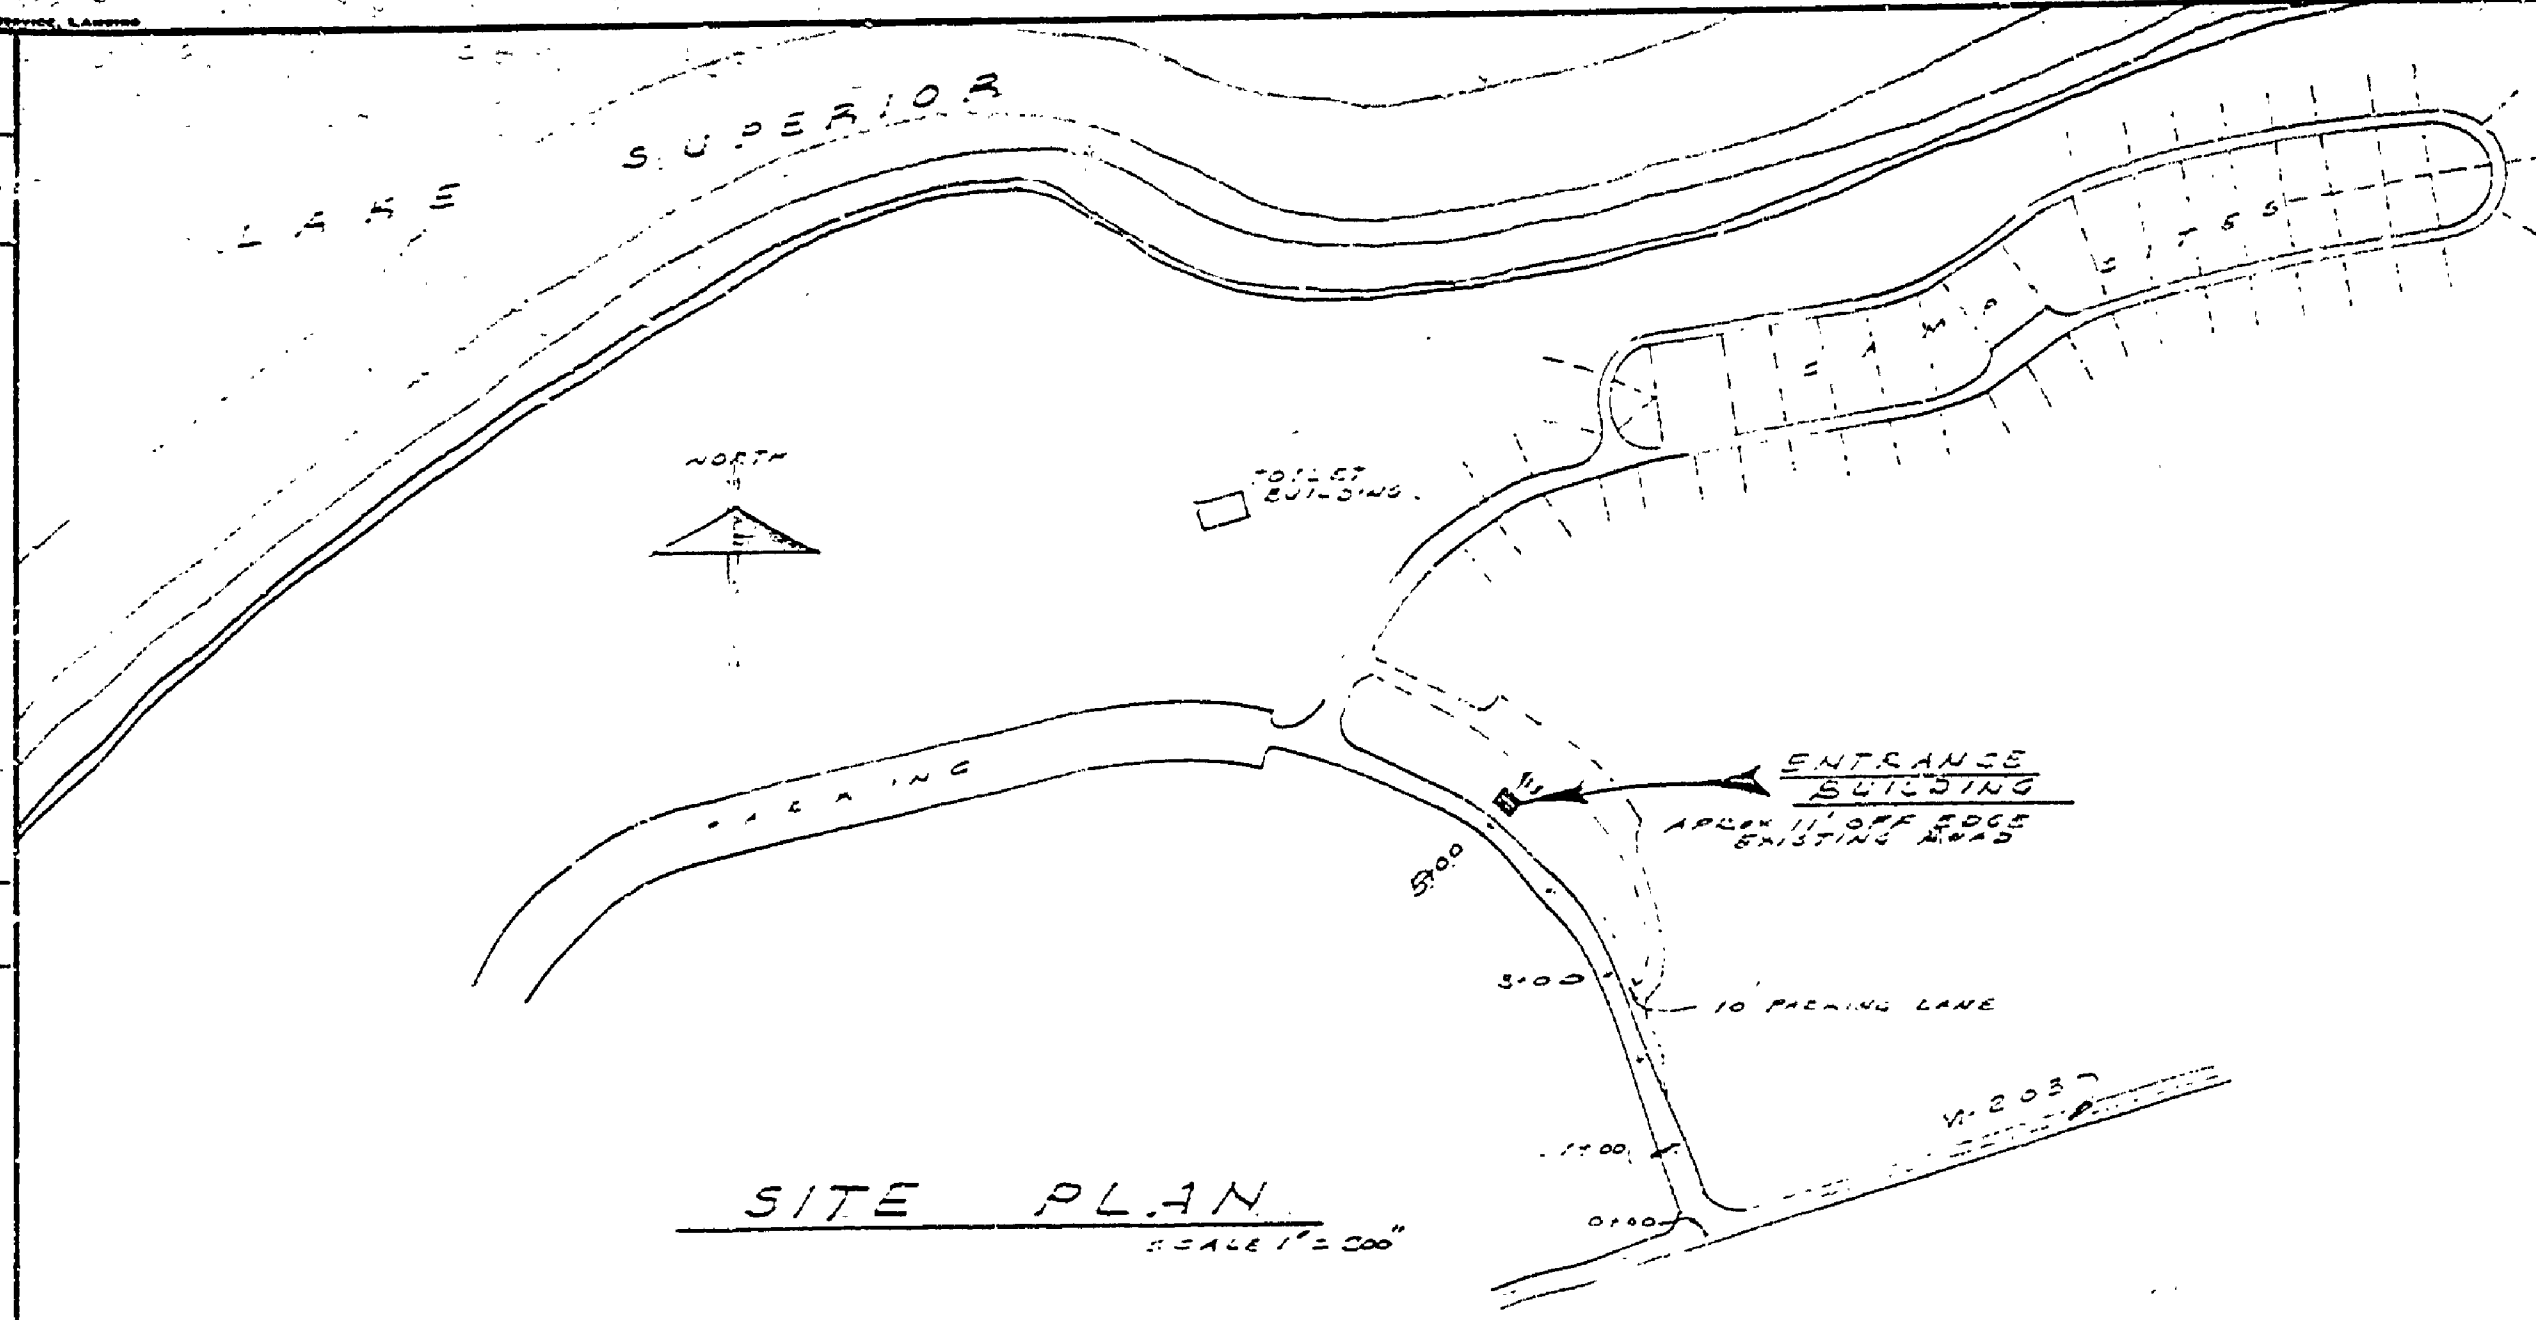

N.W. ELEVATION
SCALE 1/2\"/>

FOUNDATION PLAN
SCALE 1/2\"/>