


FLOOR PLAN ELEV. 624'-6" & WATER SUPPLY PLAN

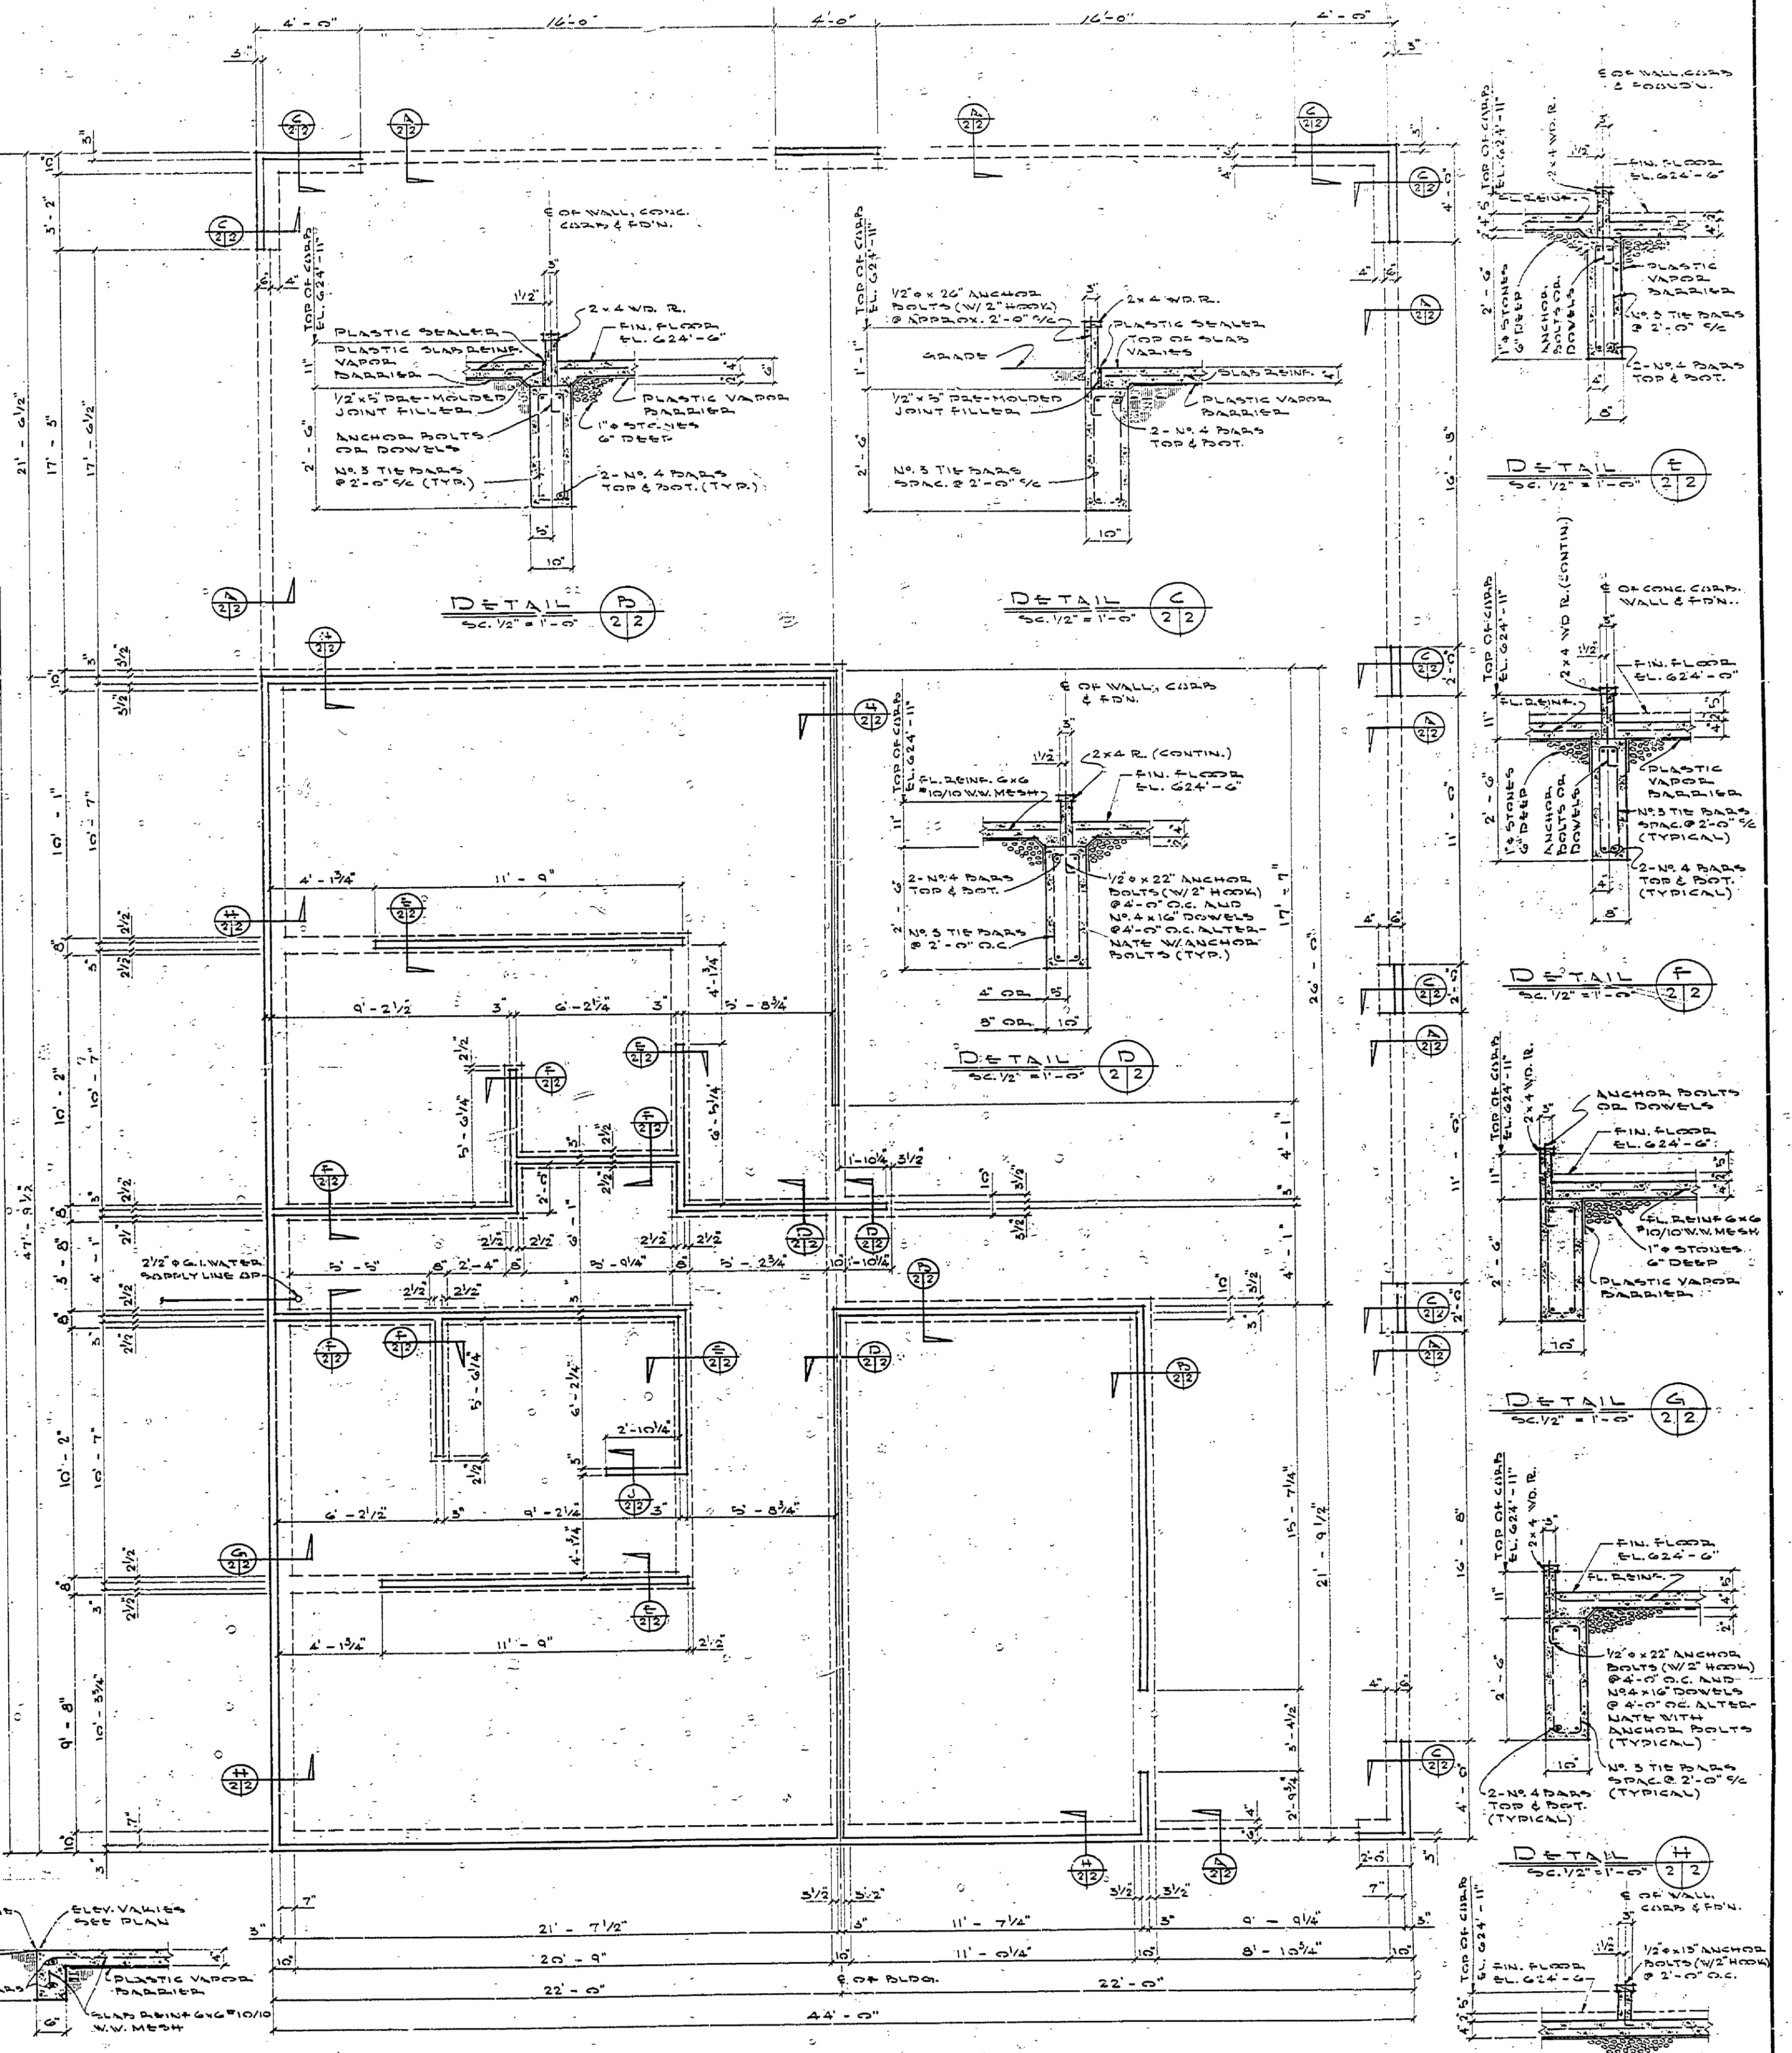

FOUNDATION PLAN

SURVEYED BY		DRAWN BY <i>M.H.</i>		71	NO. DATE BY	REVISIONS	NO. DATE BY	REVISIONS	MICHIGAN DEPARTMENT OF NATURAL RESOURCES		PLANS & DETAILS		MELAN STATE PARK		PROJECT NO. 24-1091	
DESIGNED BY		CHECKED BY <i>DATE</i>		7/5/71	1. 7/16/71 <i>DATE</i>	NOTE ADDED	3.		SHEET TITLE		PROJECT <i>BOREHOLE</i>		SHEET 2 OF 6		PLAN NO. 106-3	