



DRAWN BY		CHECKED BY		REVIEWED BY SECTIONS		APPROVED BY	
DATE	BY	DATE	BY	DATE	BY	DATE	BY
	ZEM		ZEM	12-20-17	ZEM	12-20-17	W. V. Kagan
	ZEM		ZEM	11-20-17	R. M.	11-20-17	ASSISTANT CHIEF IN CHARGE
	ZEM		ZEM	12-20-17	D. A. U.	12-20-17	OF DESIGN


REVISIONS	
NO.	DATE
1	
2	
3	
4	
5	
6	

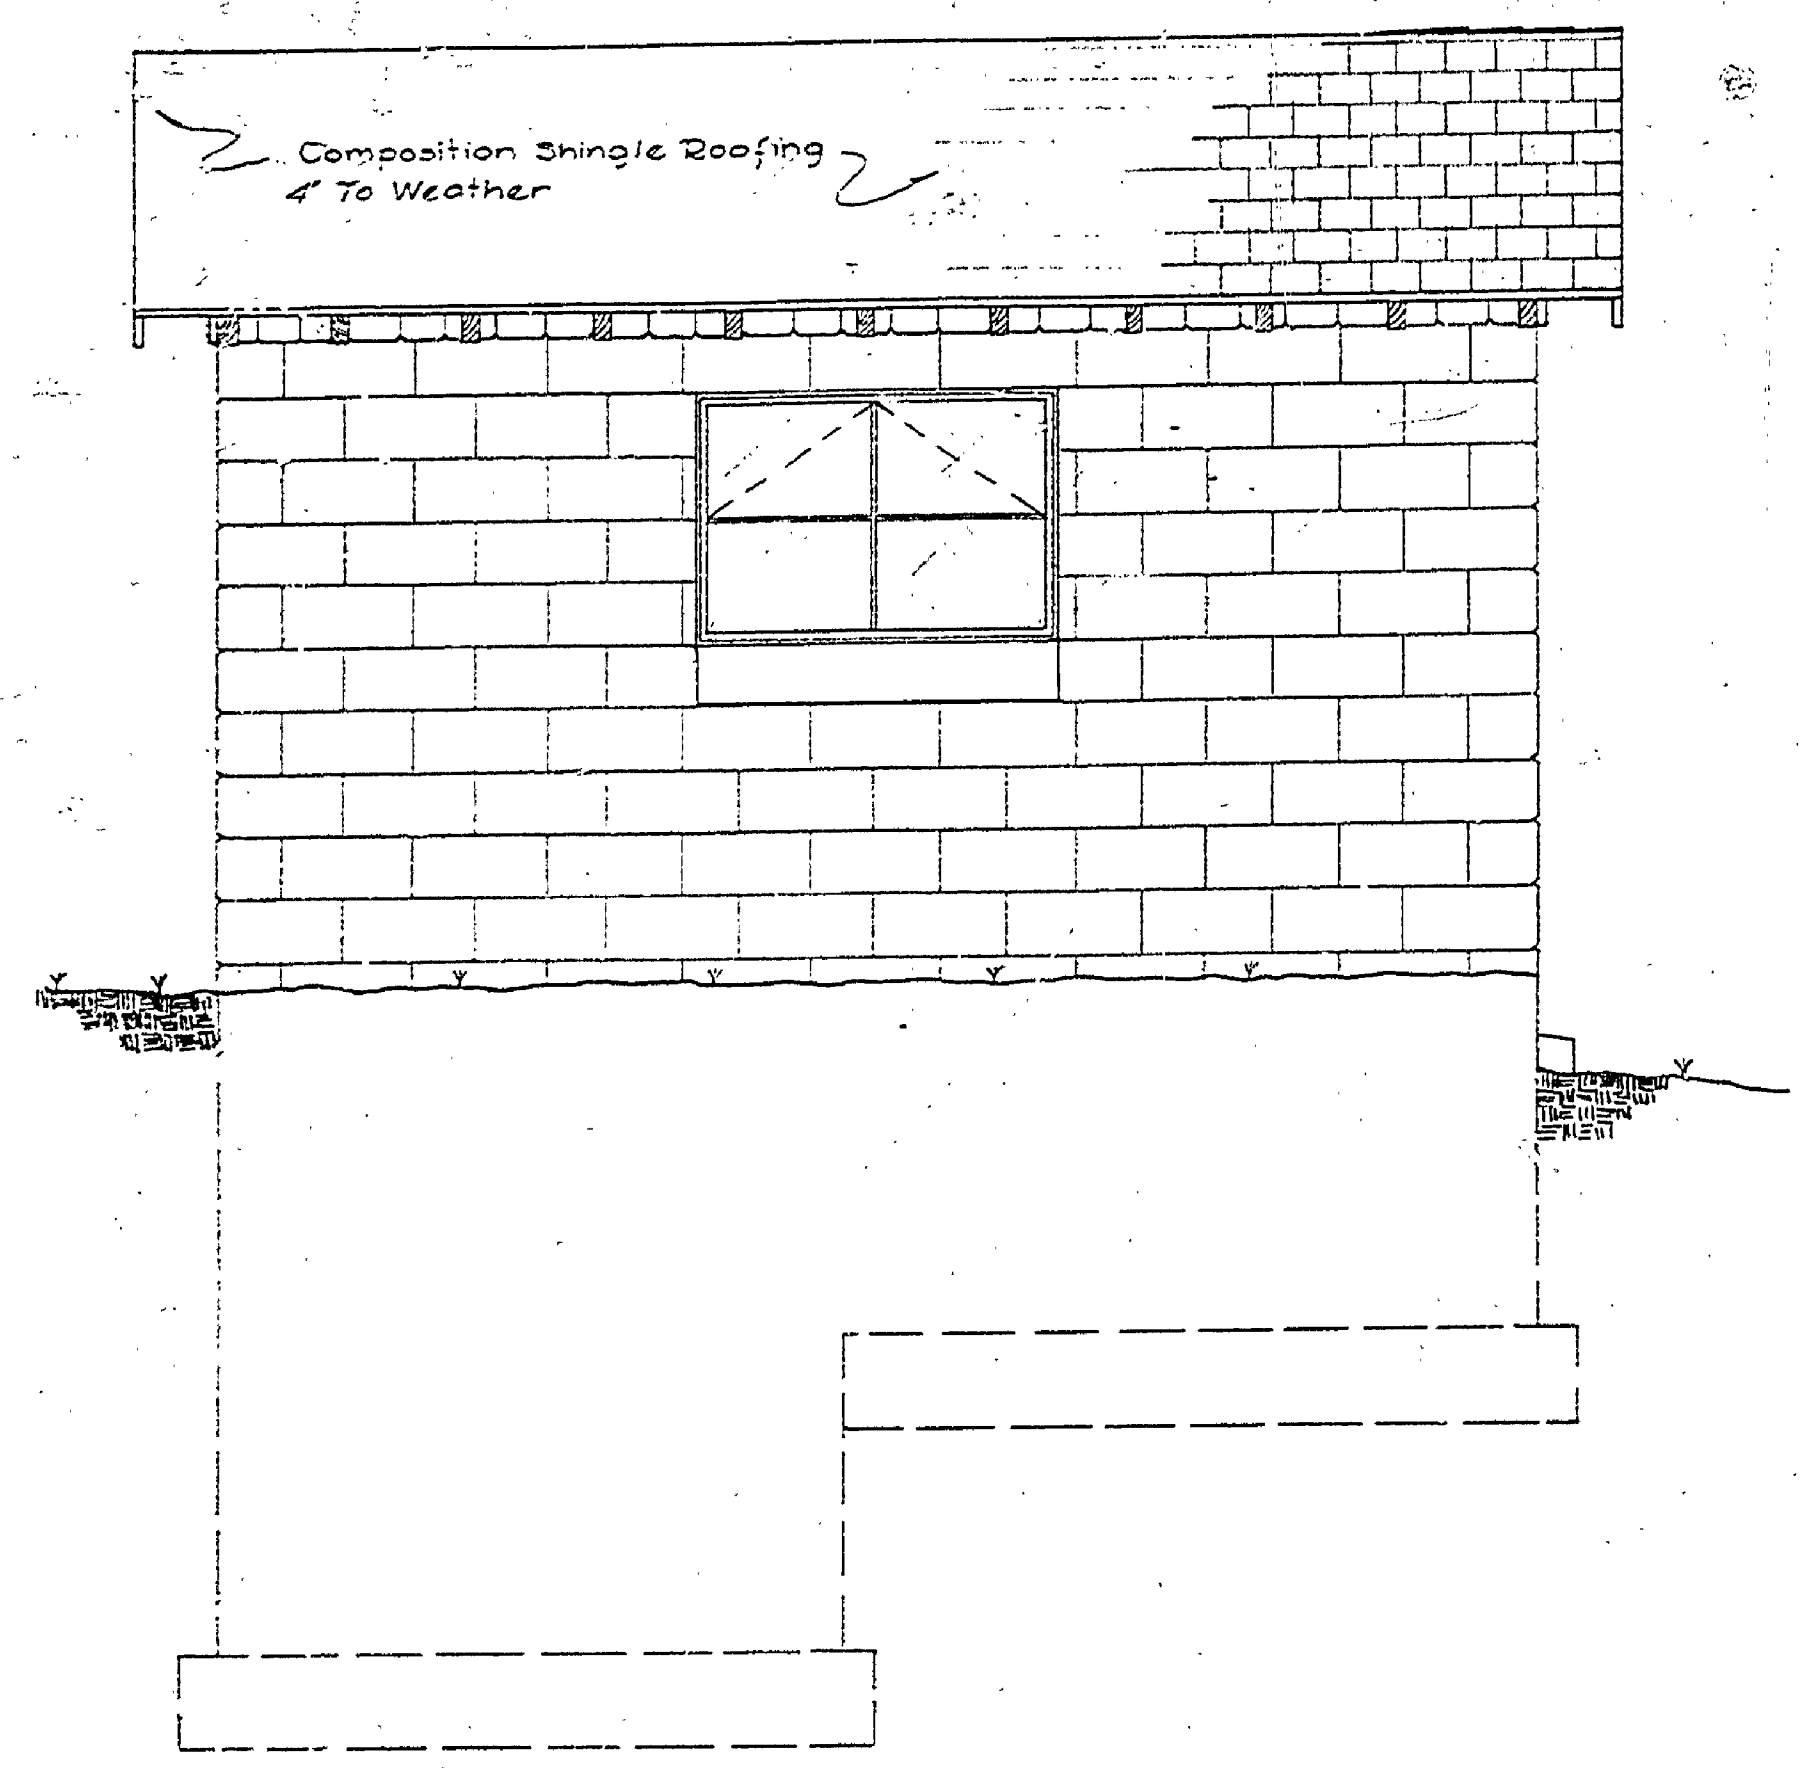


LEFT ELEVATION
Scale 1/2"=1'-0"

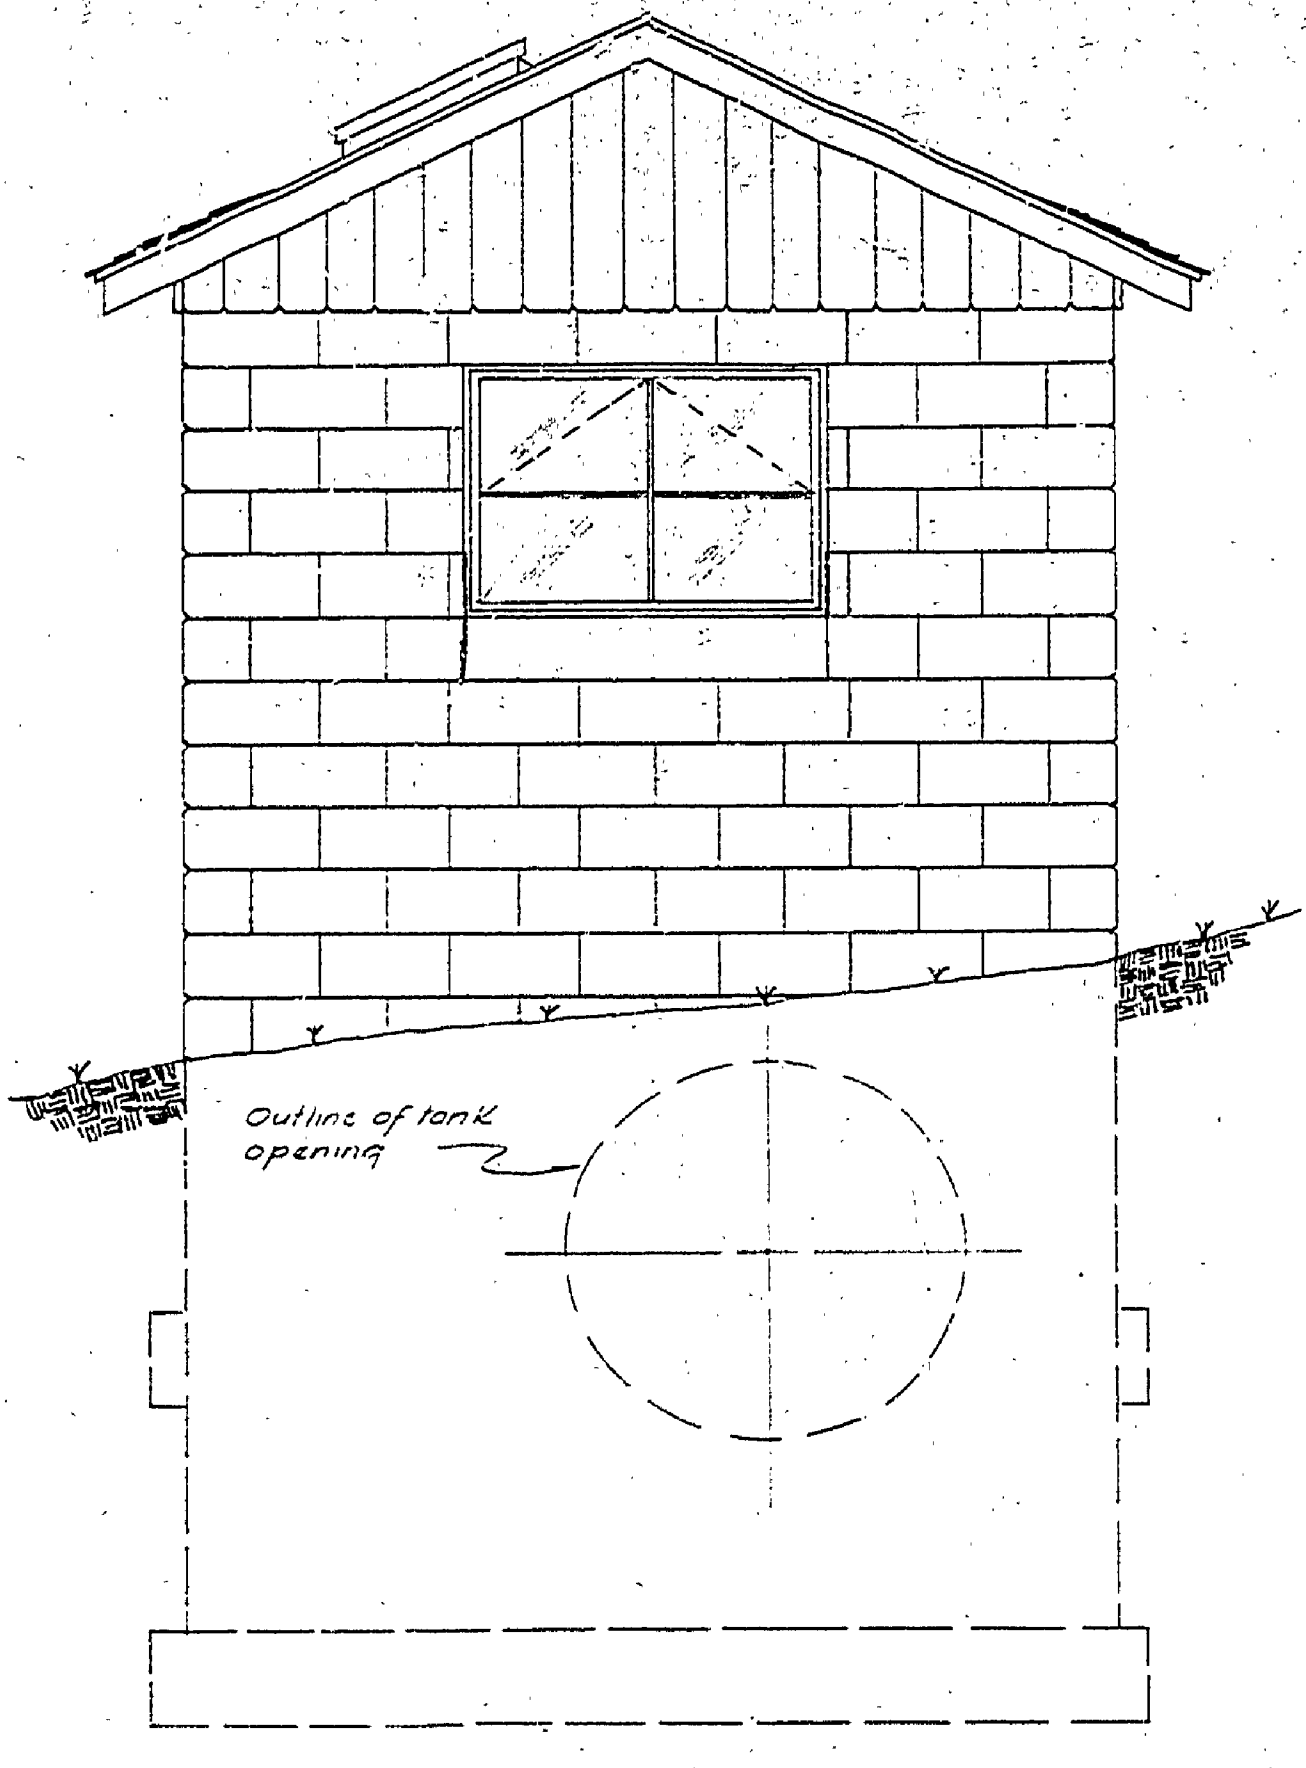


REAR ELEVATION
Scale 1/2"=1'-0"

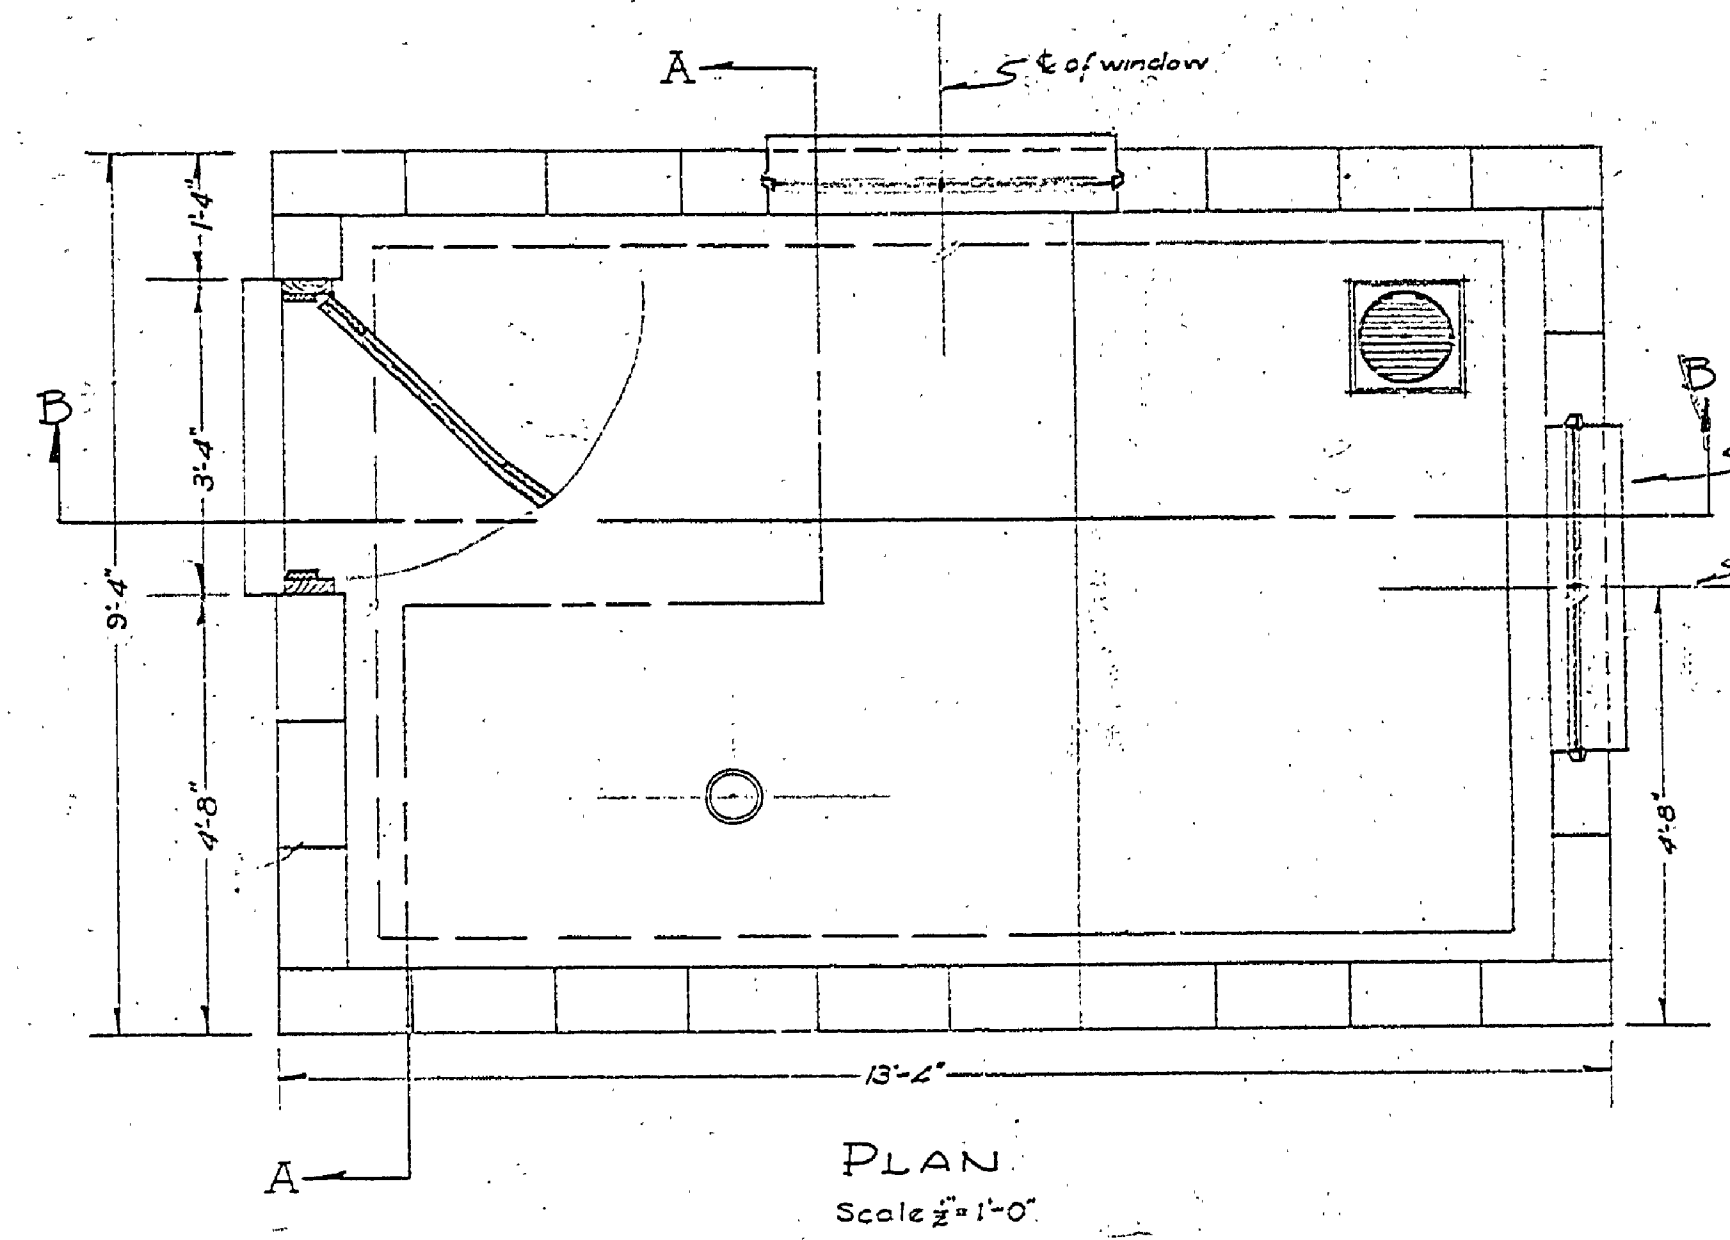


PLAN
Scale 1/2"=1'-0"

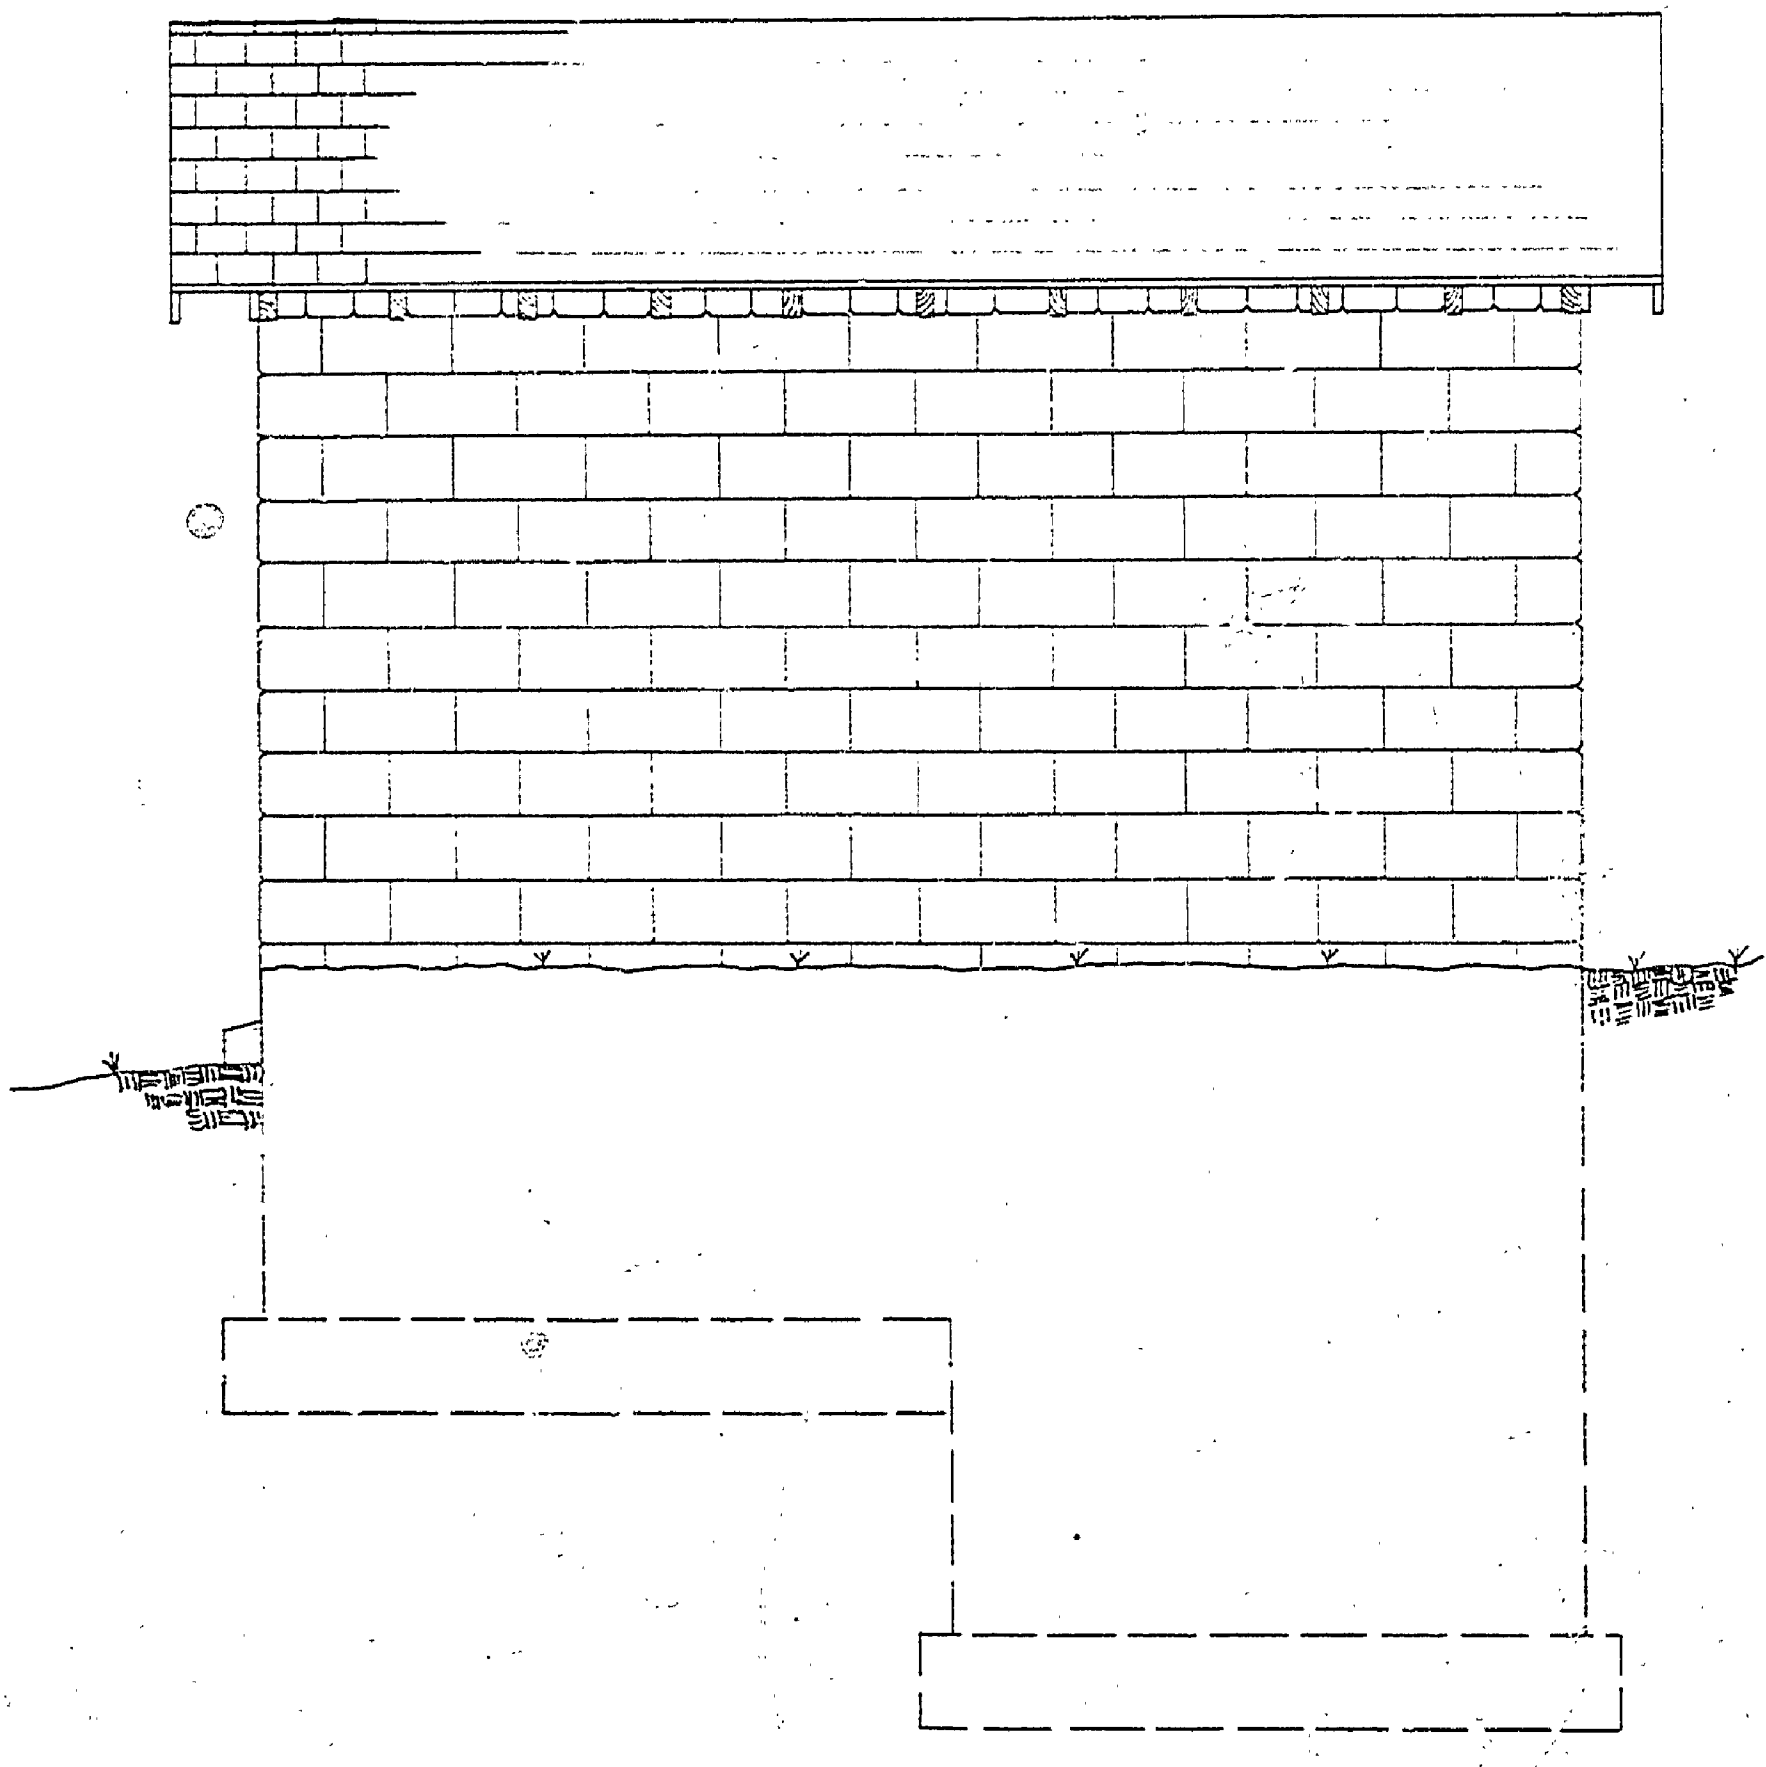

RIGHT ELEVATION
Scale 1/2"=1'-0"

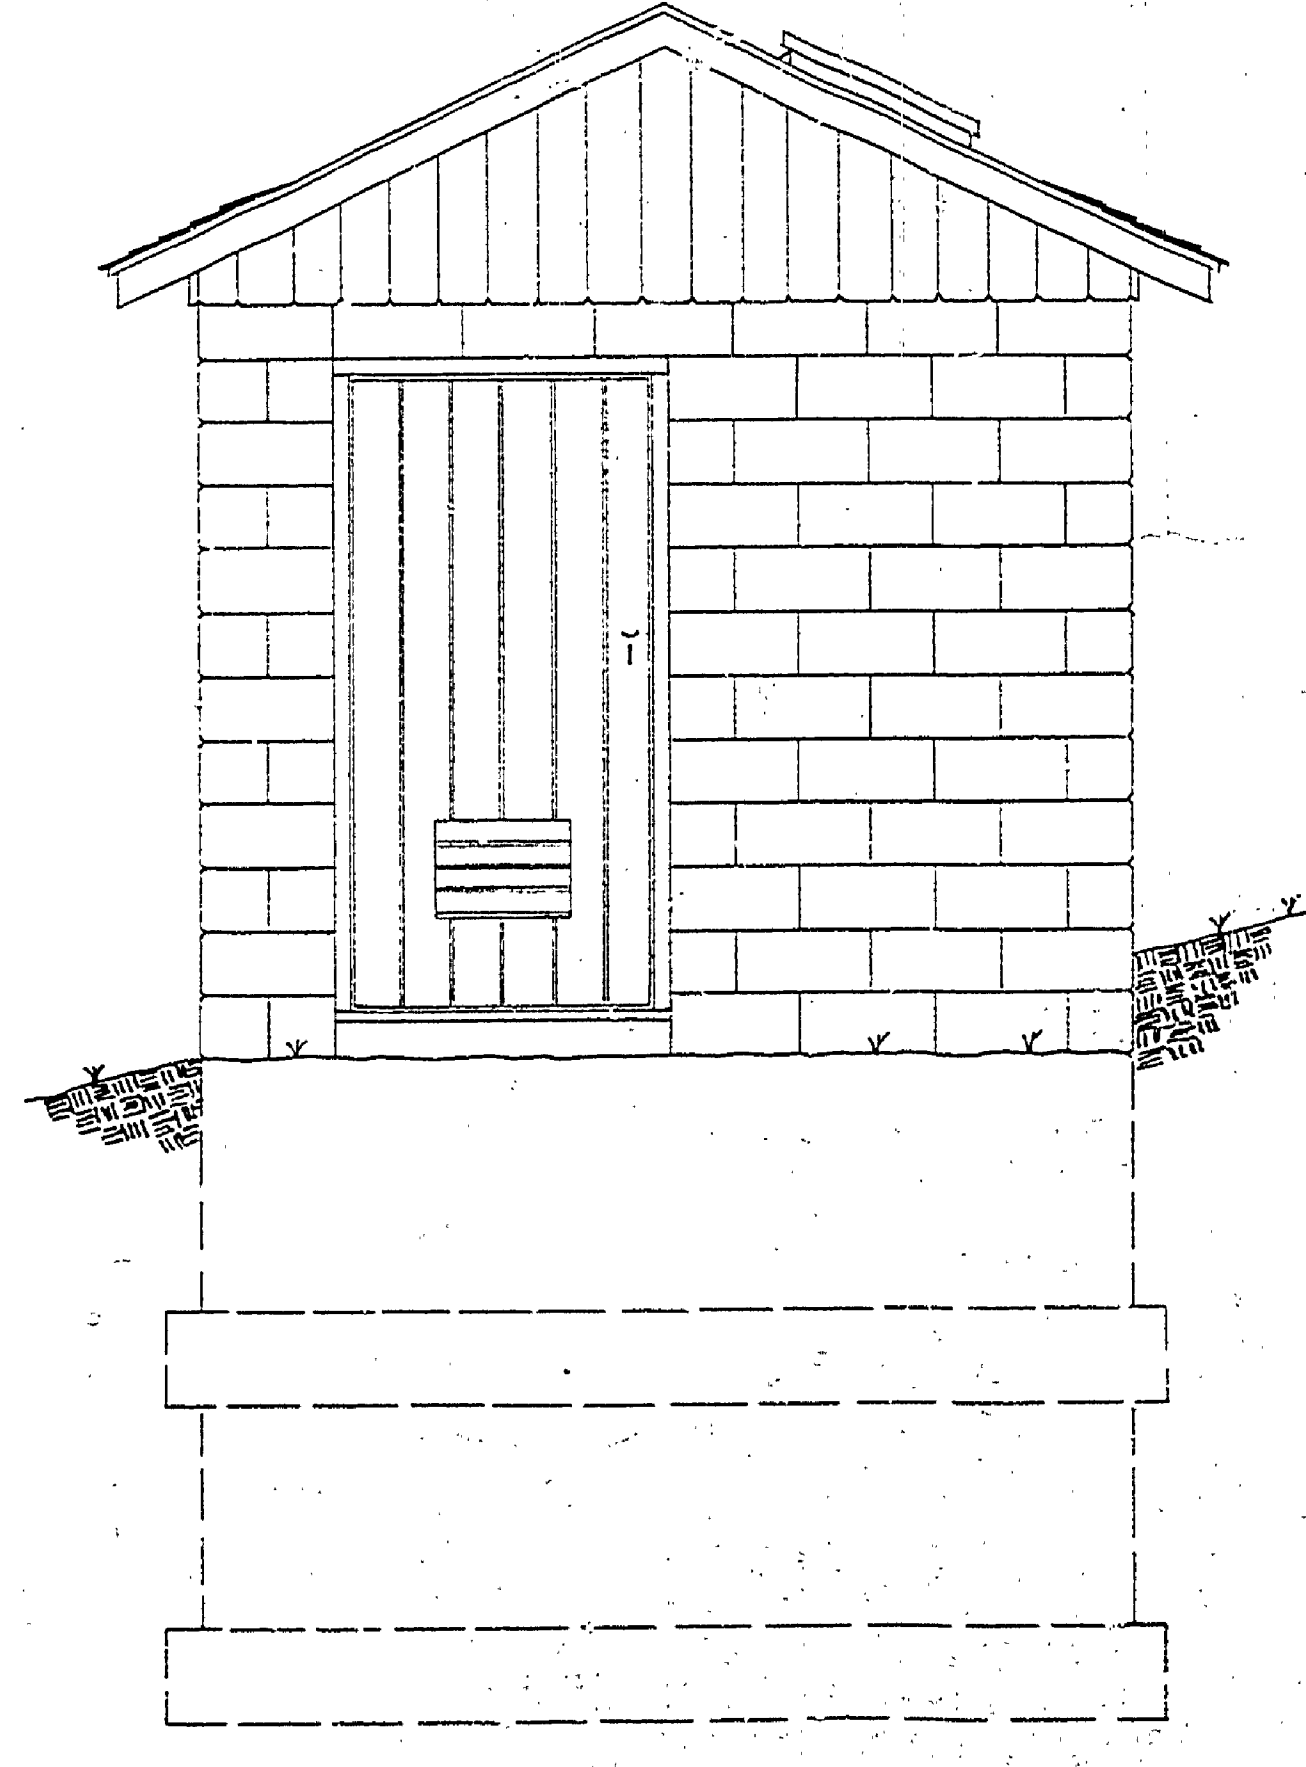

FRONT ELEVATION
Scale 1/2"=1'-0"

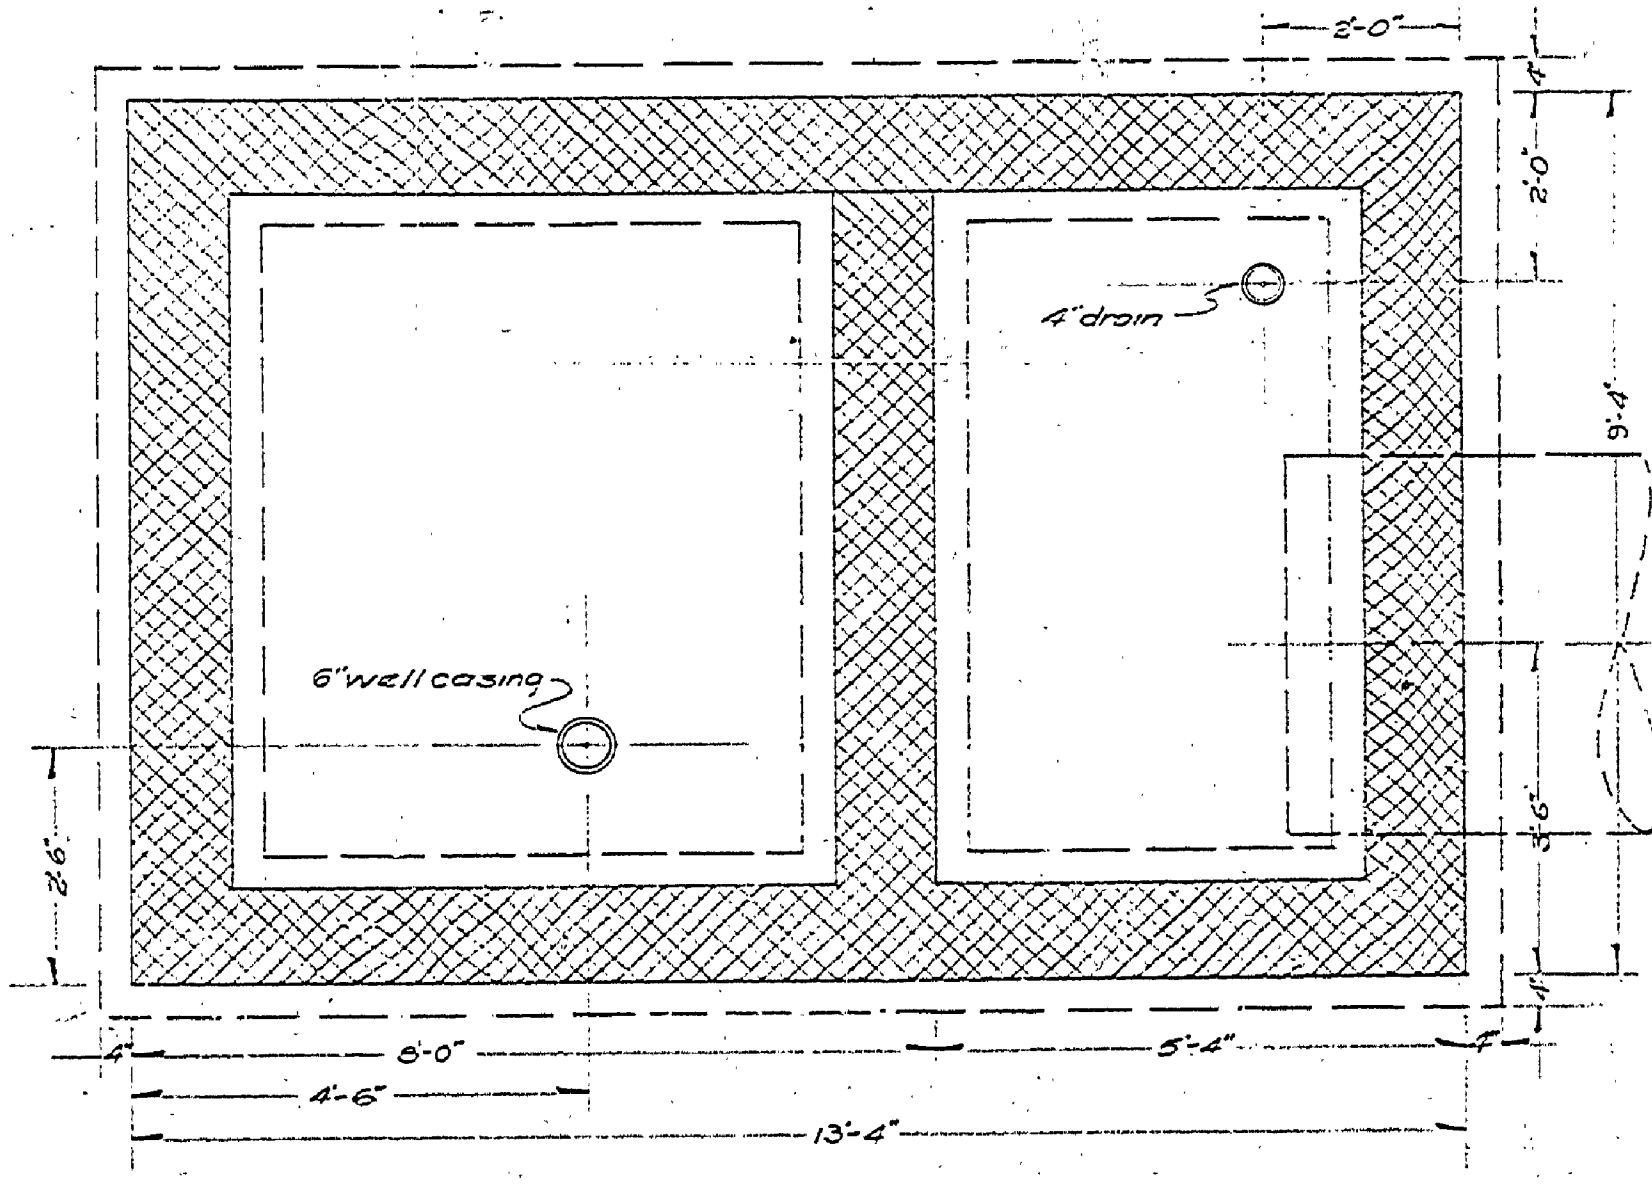

FOUNDATION PLAN
Scale 1/2"=1'-0"

MICHIGAN
DEPARTMENT OF CONSERVATION
PARKS AND RECREATION DIVISION

MC LAIN STATE PARK
PUMPHOUSE LAYOUT
SCALE AS SHOWN

SHEET
NO. 2
OF 3

PLAN NO.
E-98.5E