

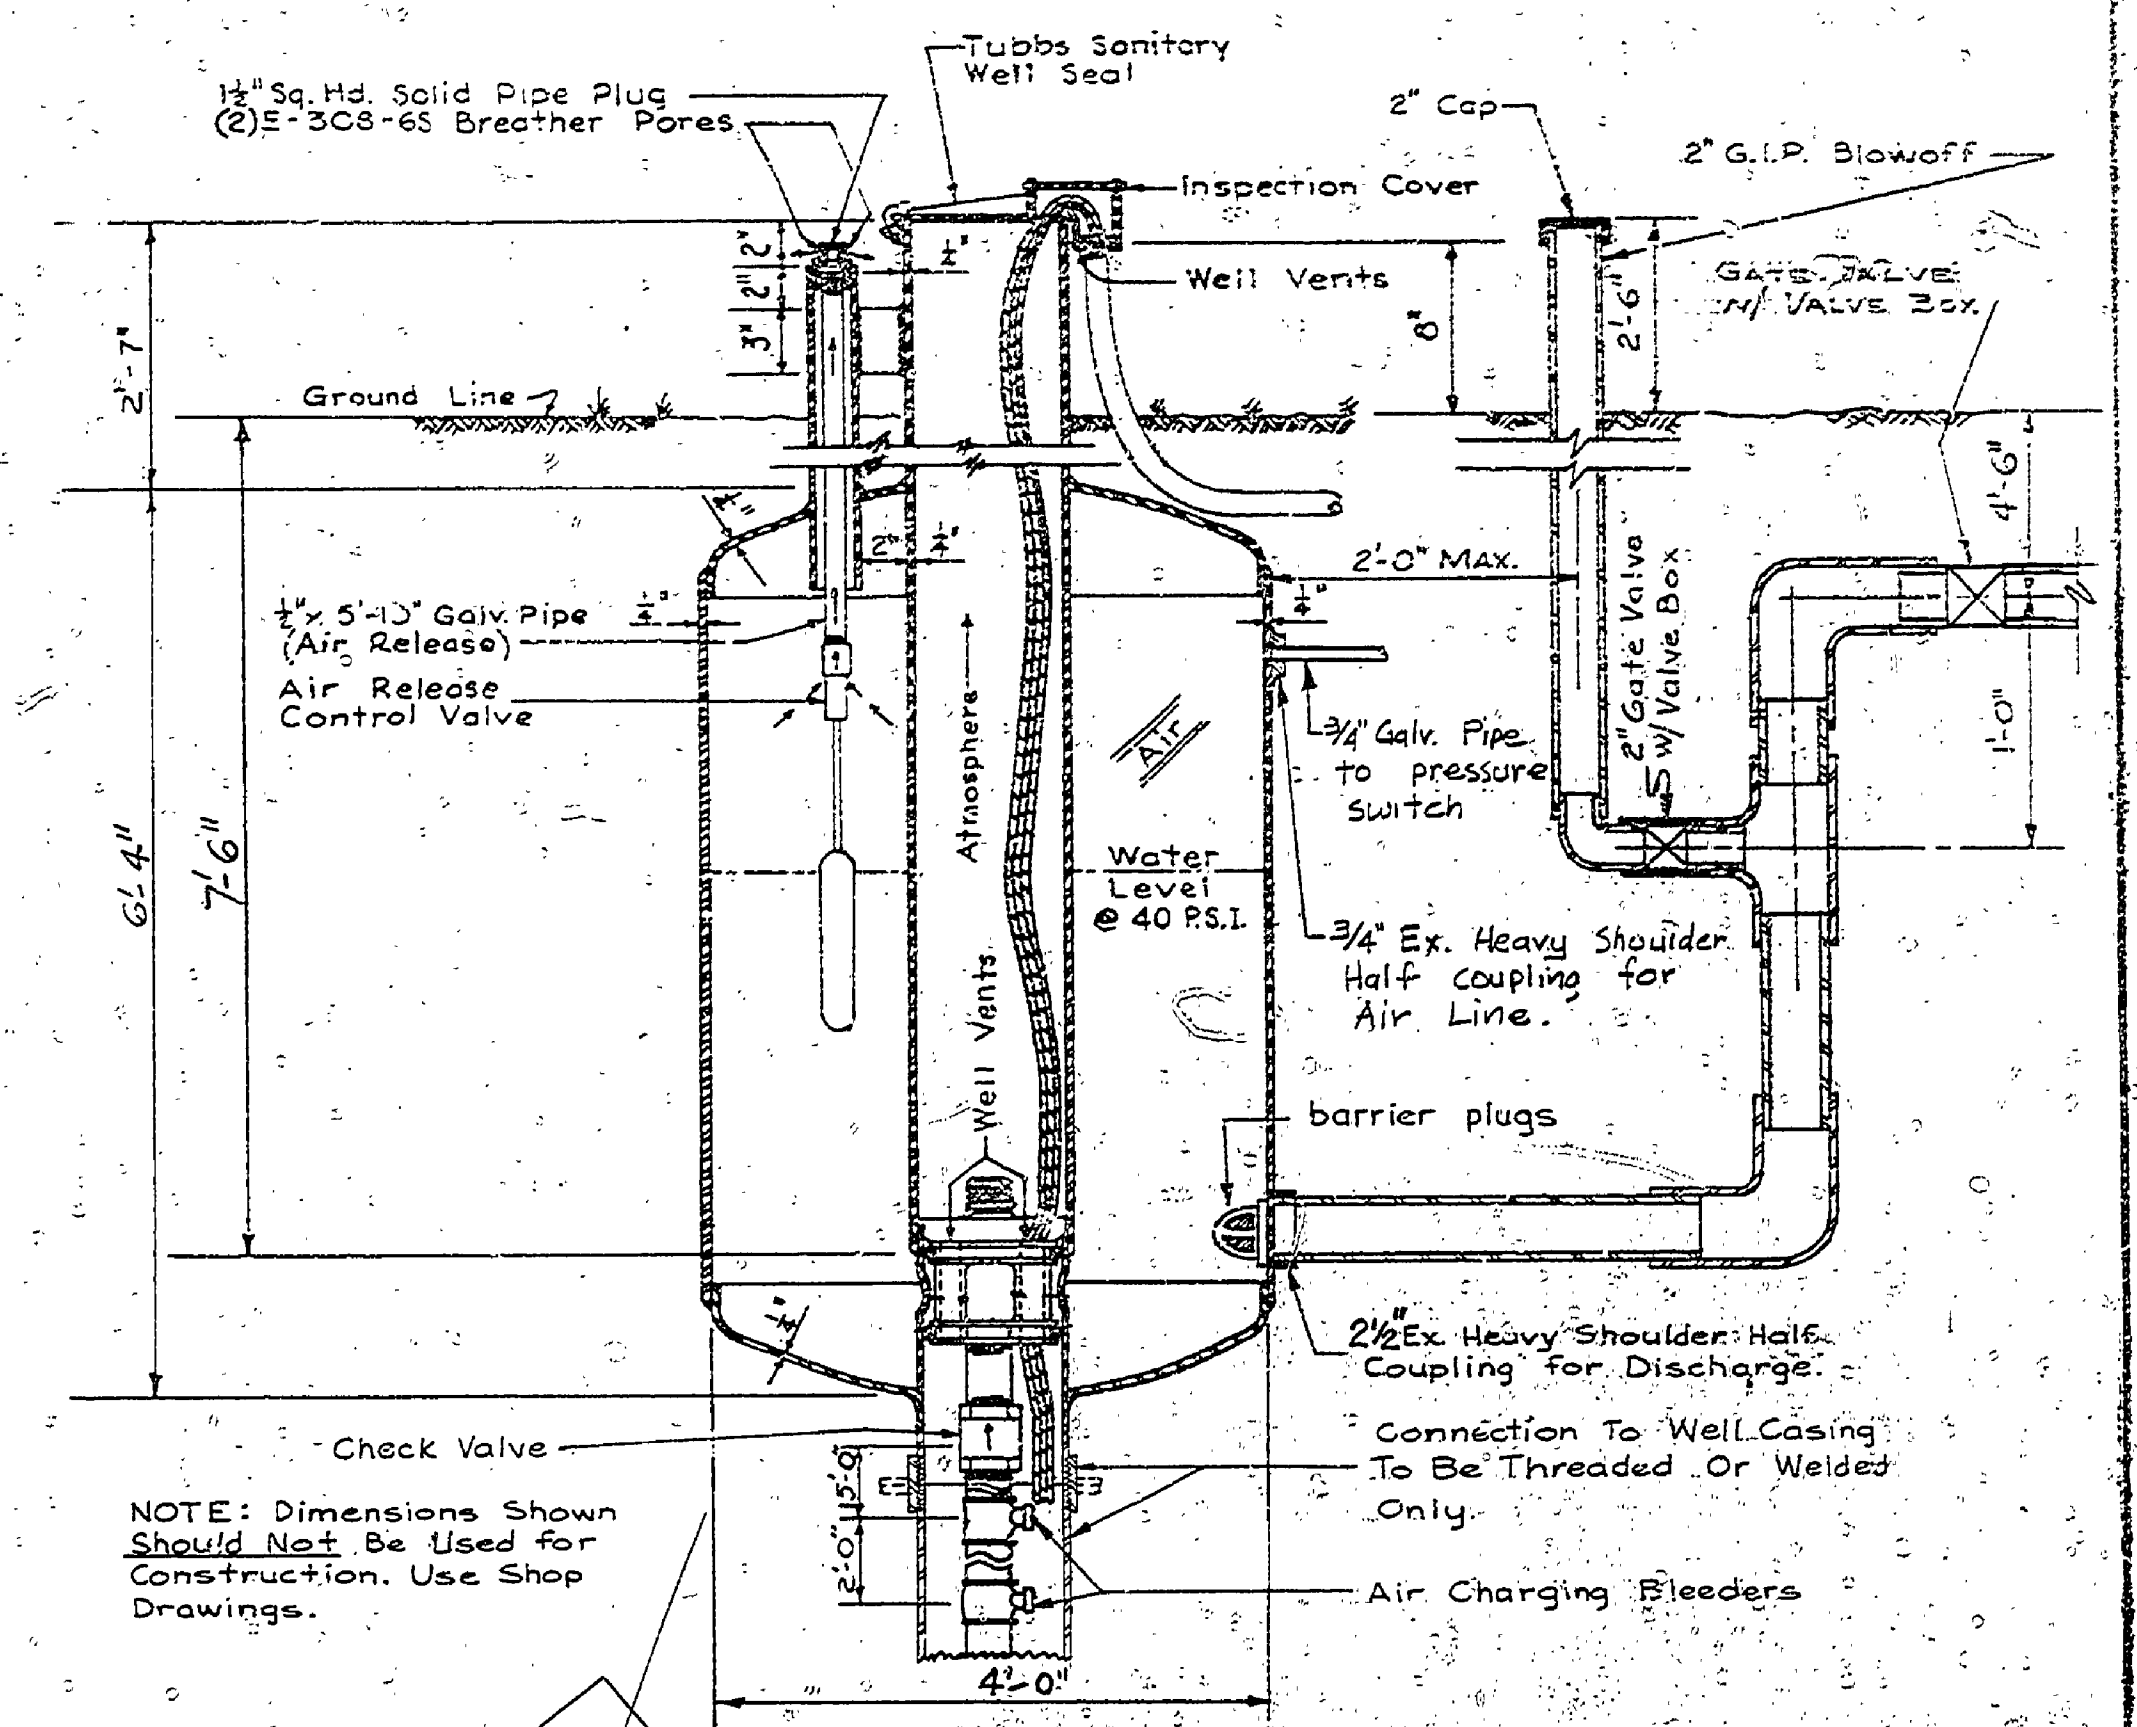


PLAN OF CONCRETE SLAB
1/2" = 1'-0"

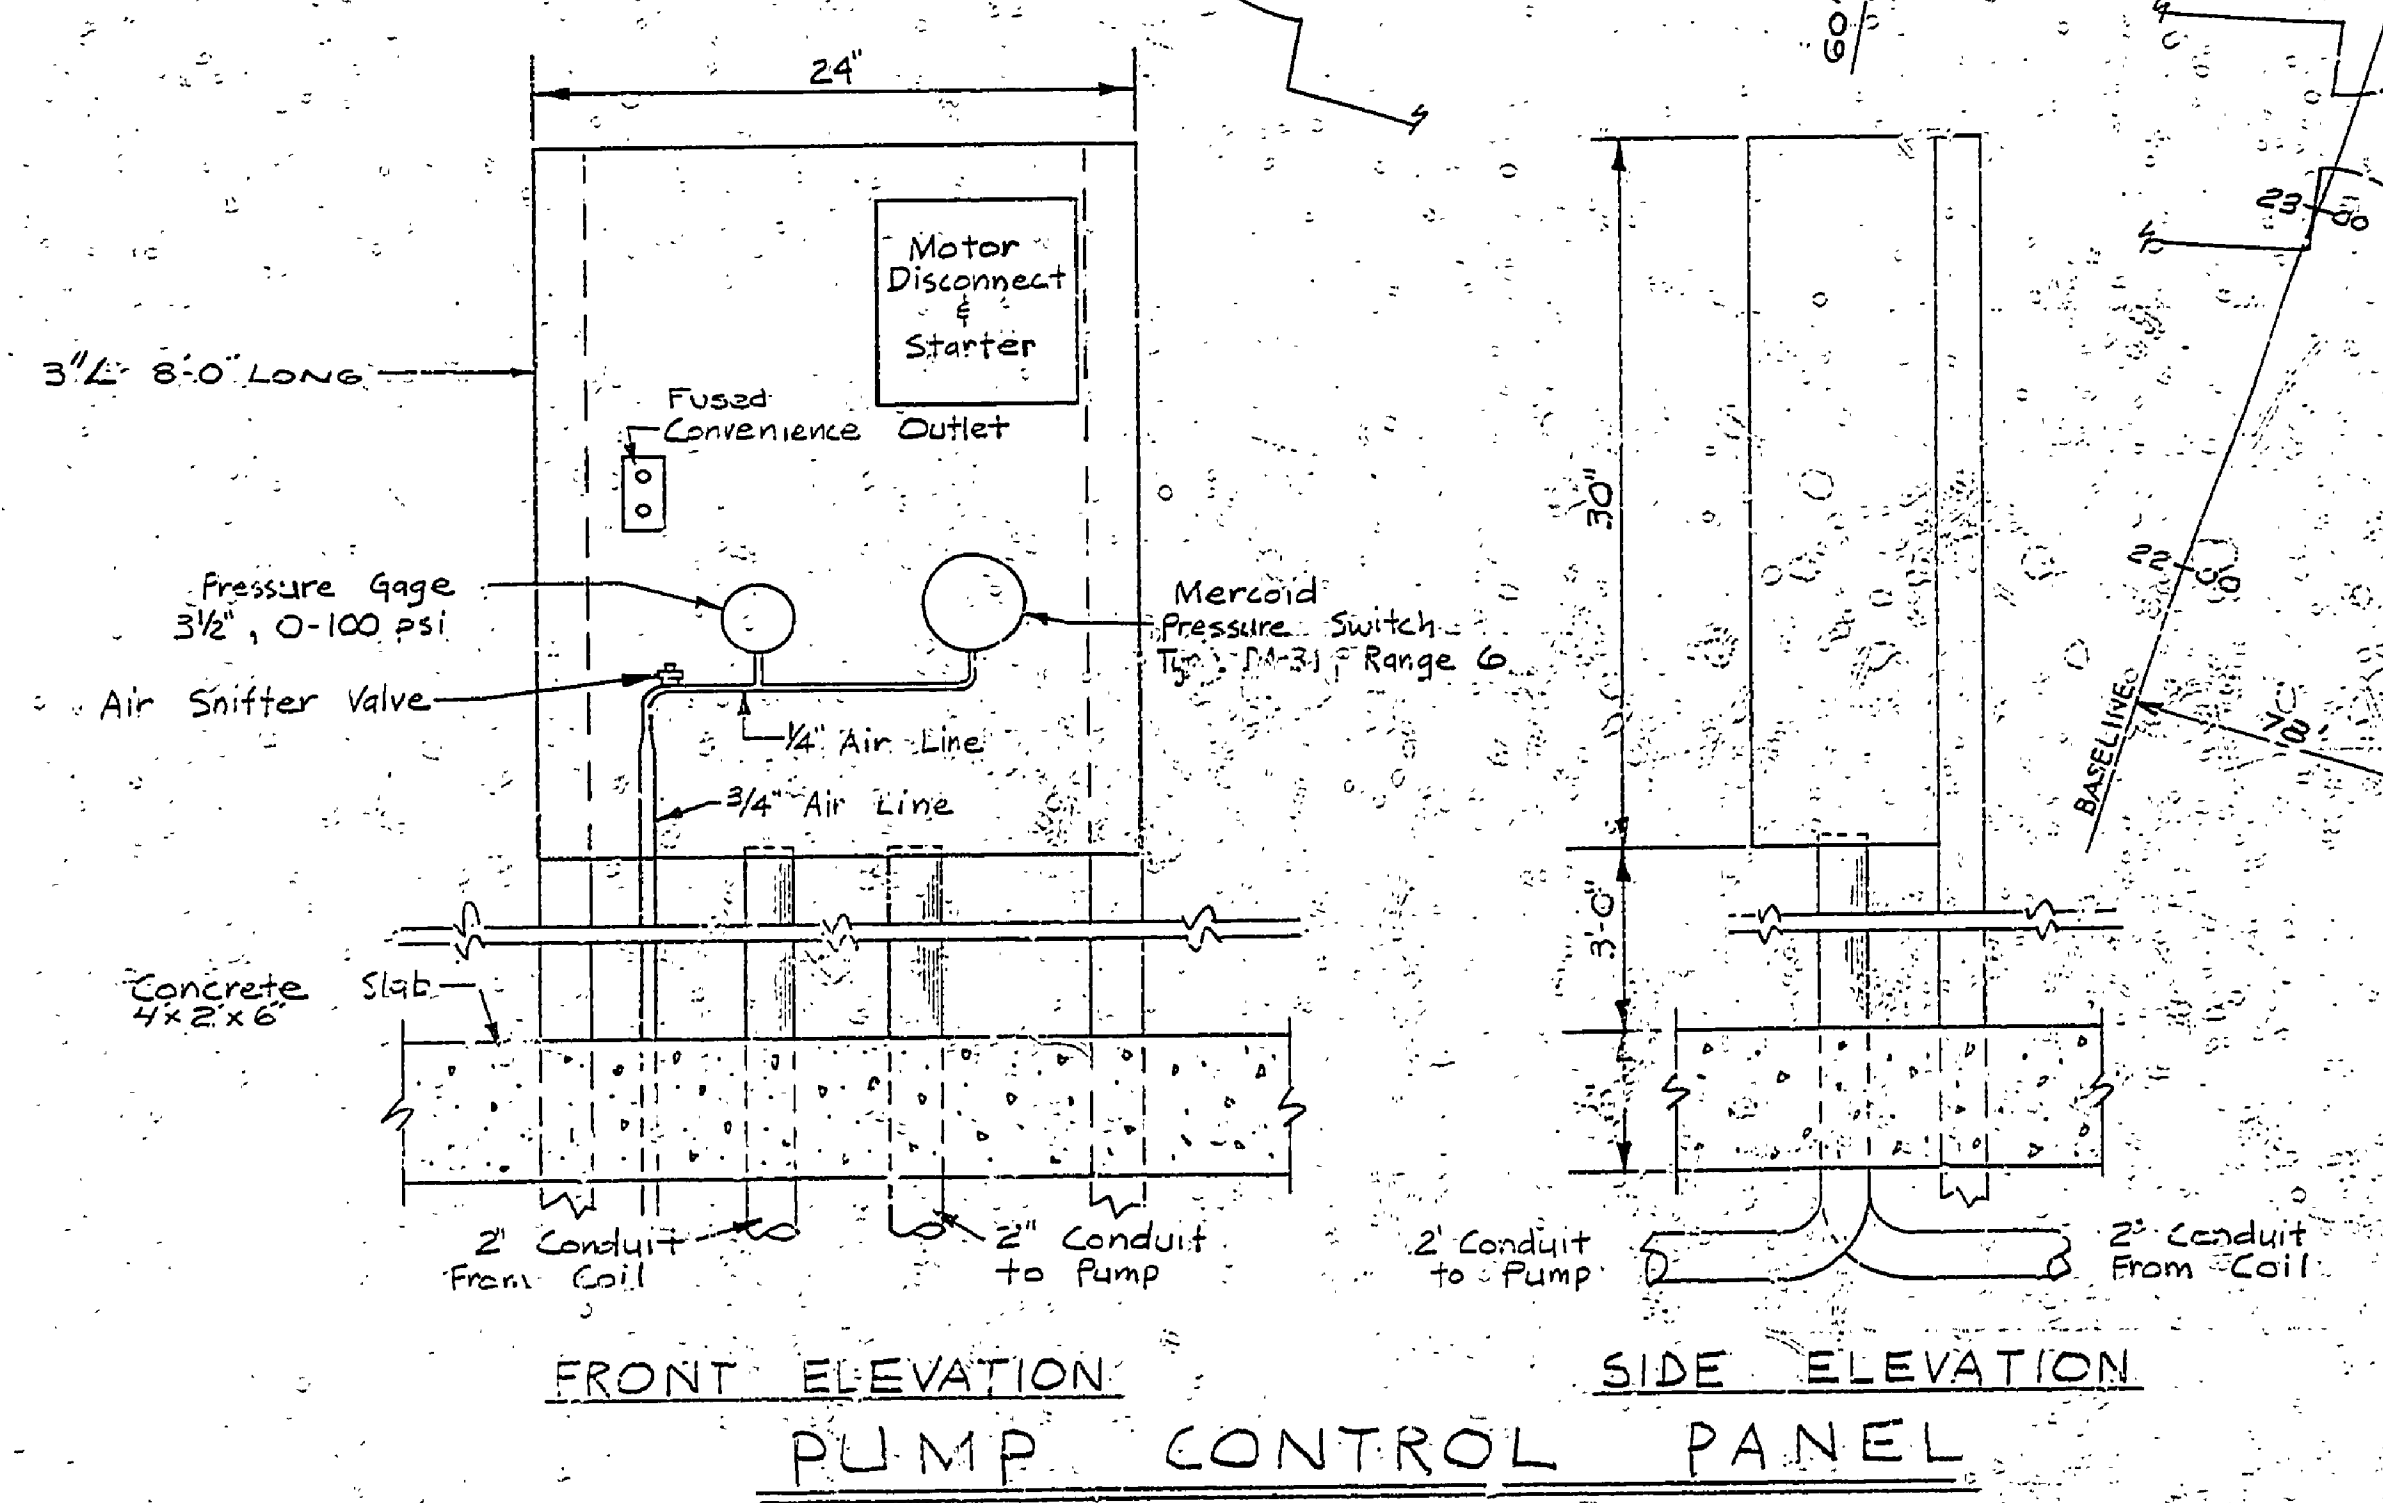

NOTE: Dimensions Shown Should Not Be Used for Construction. Use Shop Drawings.

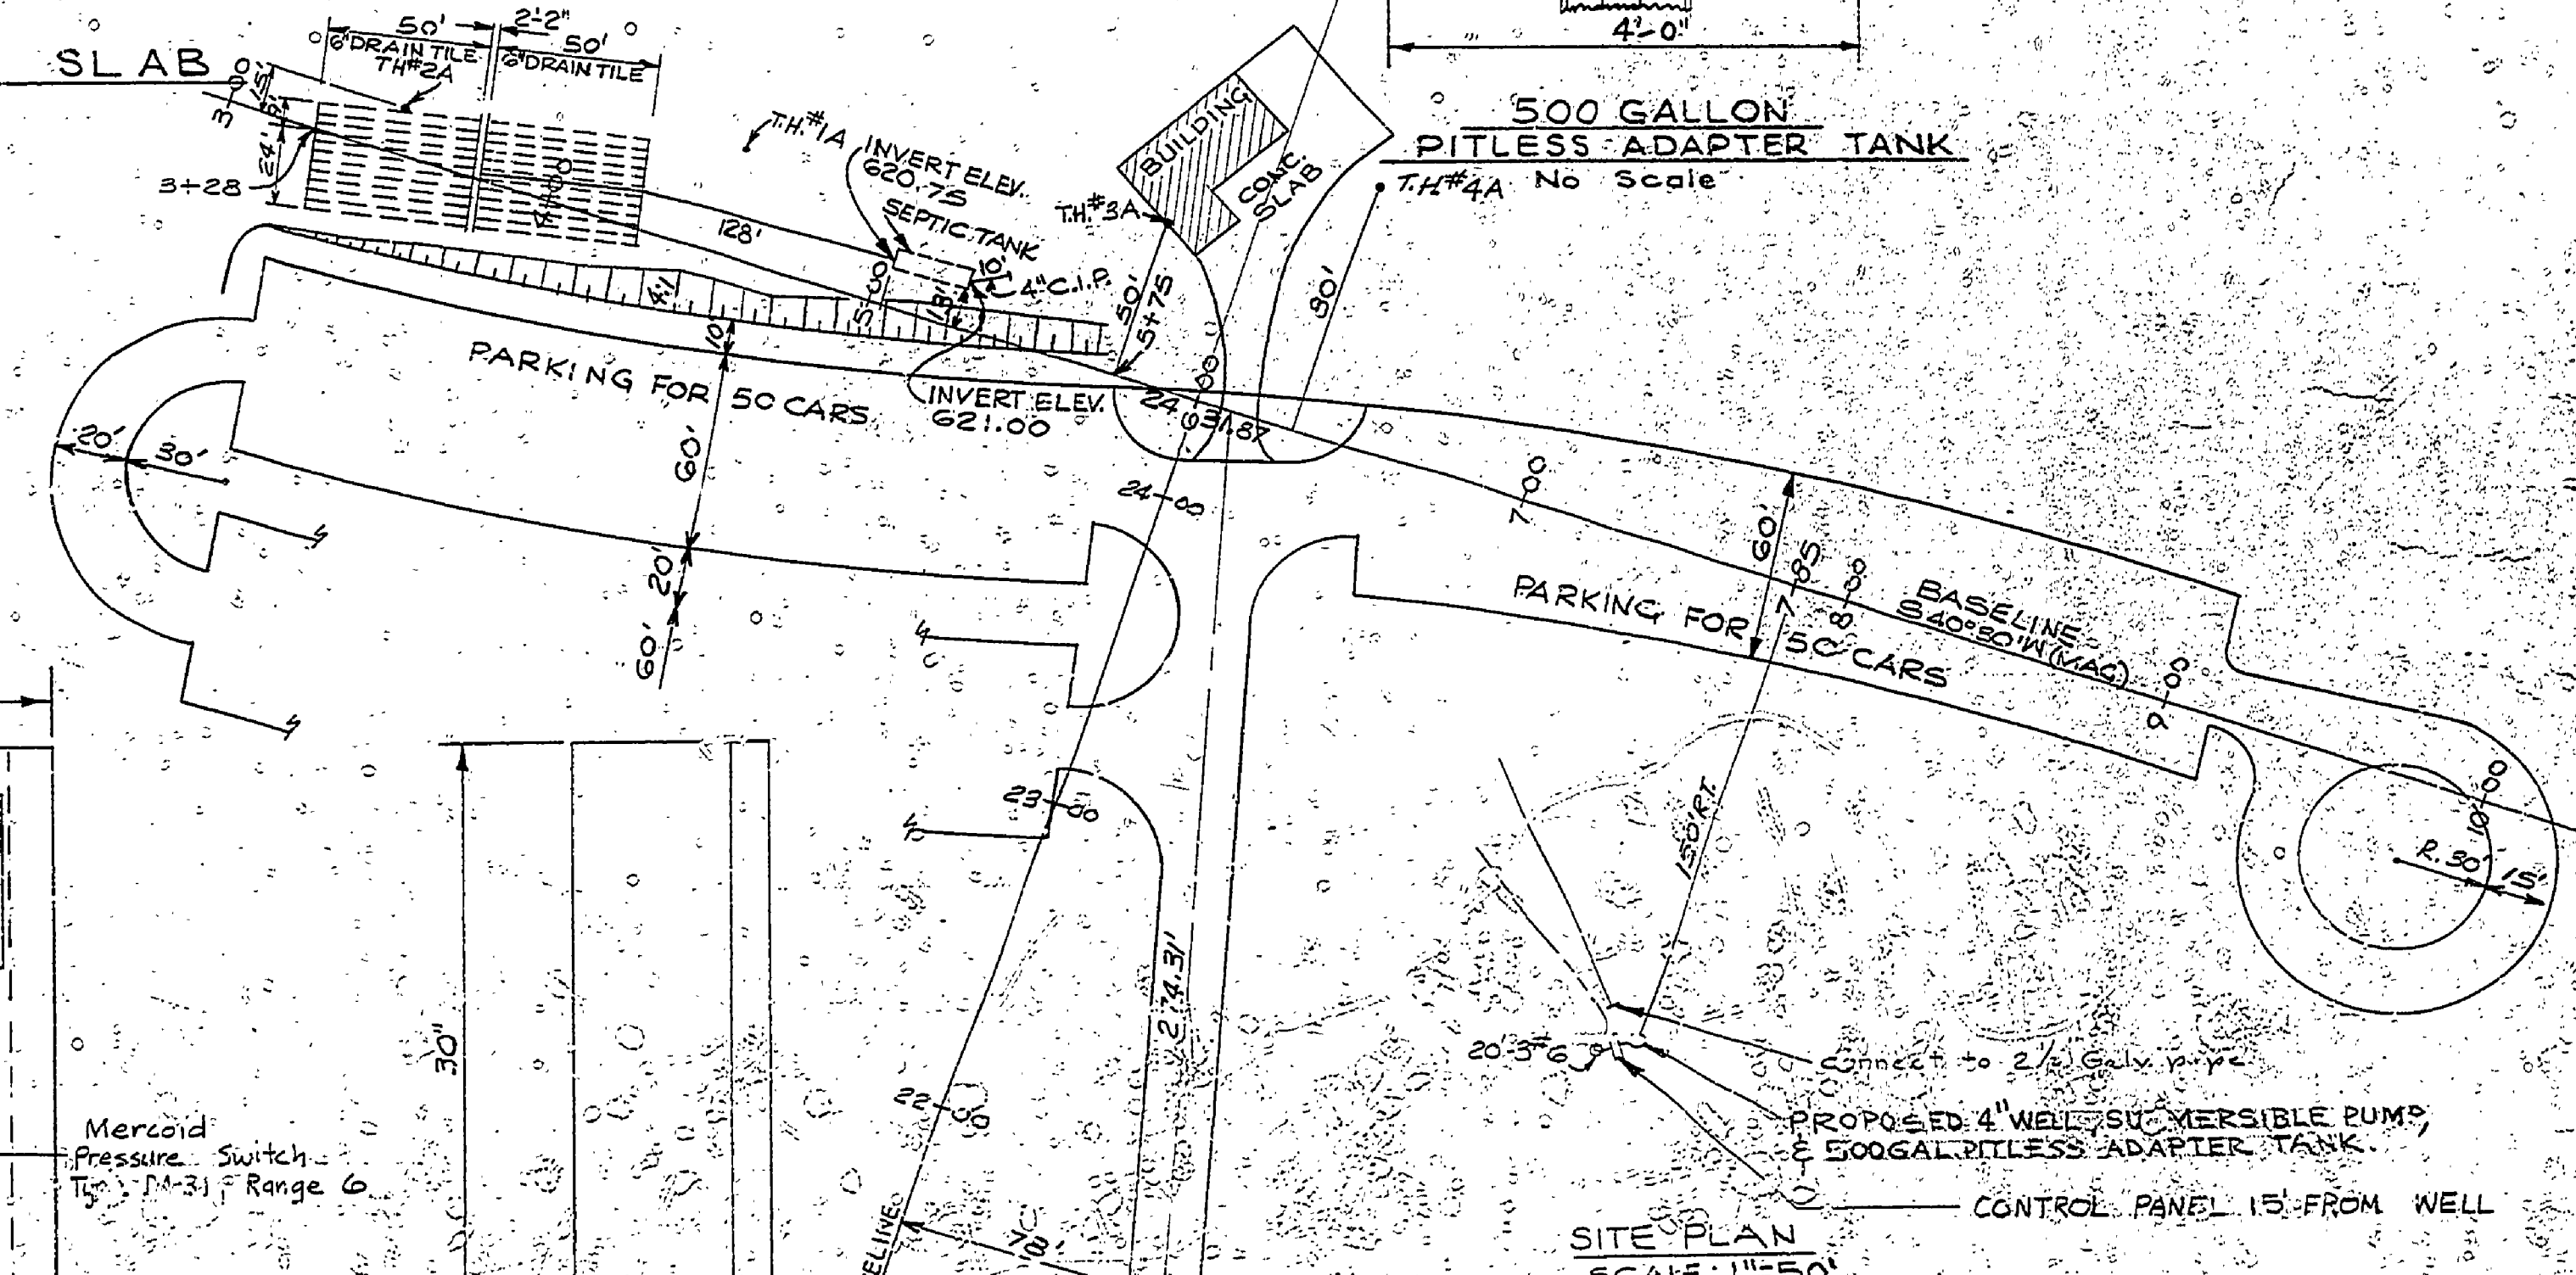

FRONT ELEVATION
SIDE ELEVATION
PUMP CONTROL PANEL

BUILDING COMMITTEE APPROVAL	
BY: _____	DATE: _____
RECOMMENDED FOR APPROVAL: <i>P. E. Barker</i>	DESIGNER: _____ DATE: 10-12-71
RECOMMENDED FOR APPROVAL: <i>E. J. ...</i>	DESIGNER: _____ DATE: 10-27-71
DIVISION APPROVAL	
BY: <i>A. J. ...</i>	DATE: 10-14-71
MICHIGAN DEPARTMENT OF NATURAL RESOURCES	
APPROVED: <i>W. ...</i>	DATE: 10-16-71
PLAN NO. _____	PROJECT NUMBER _____ SHEET _____ OF _____
MC LAIN STATE PARK	

SURVEYED BY	DRAWN BY	NO.	DATE	BY	REVISIONS	NO.	DATE	BY	REVISIONS
BARKER	COTE	1	10-69	H.L.R.	Extension Type Service Box in Slab	3			
	W.H.E.	2	10-69	J.M.H.	Tank Connection to Casing	4			