




FOUNDATION PLAN

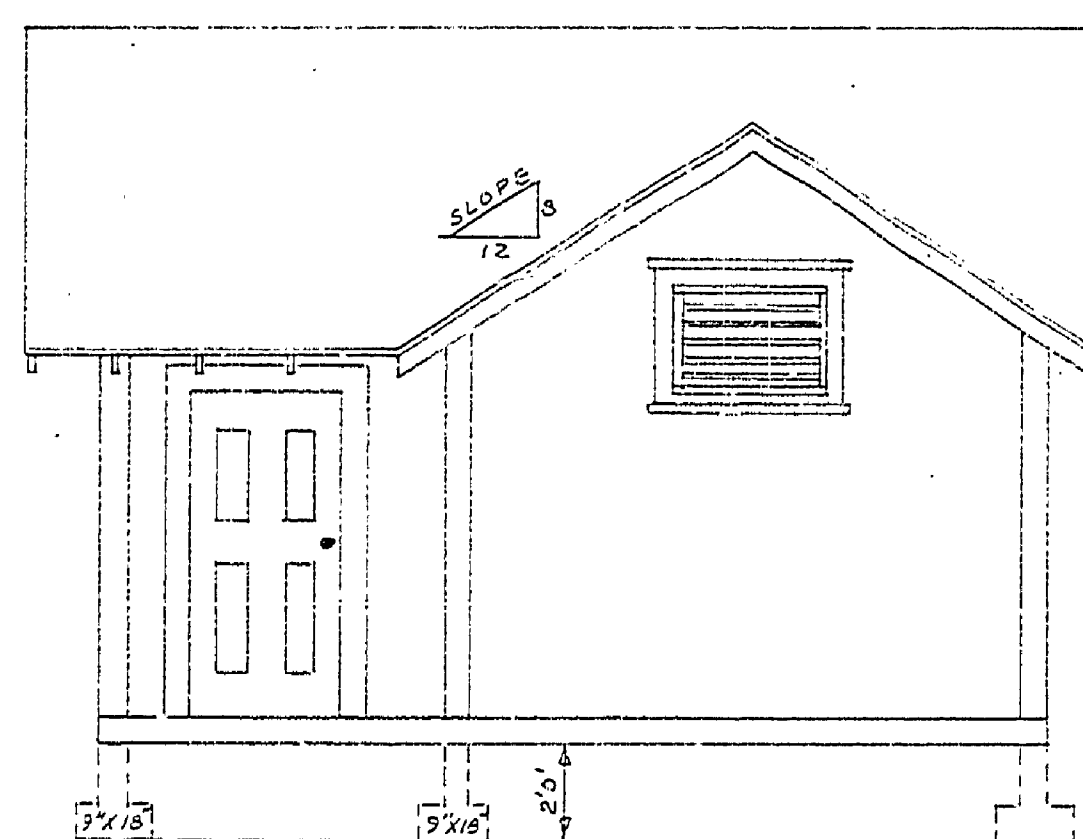


END ELEVATION

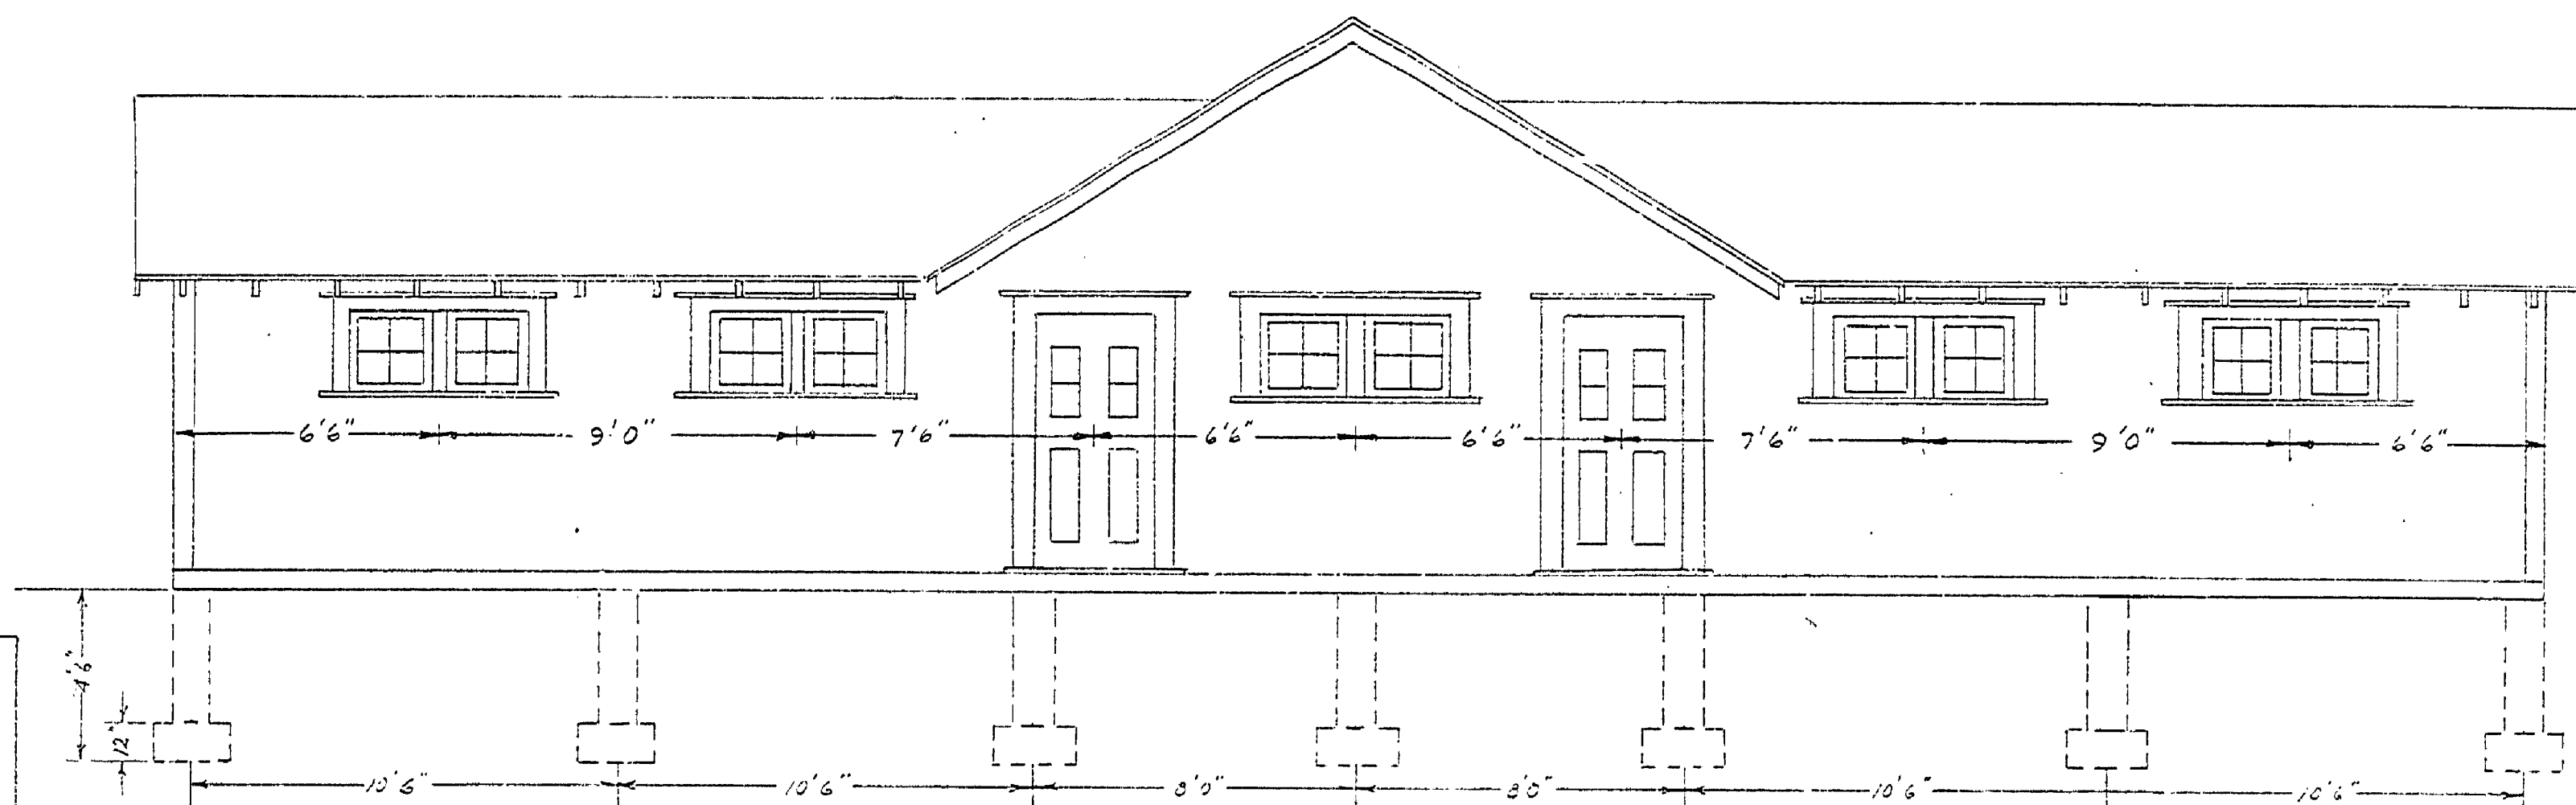

REAR ELEVATION

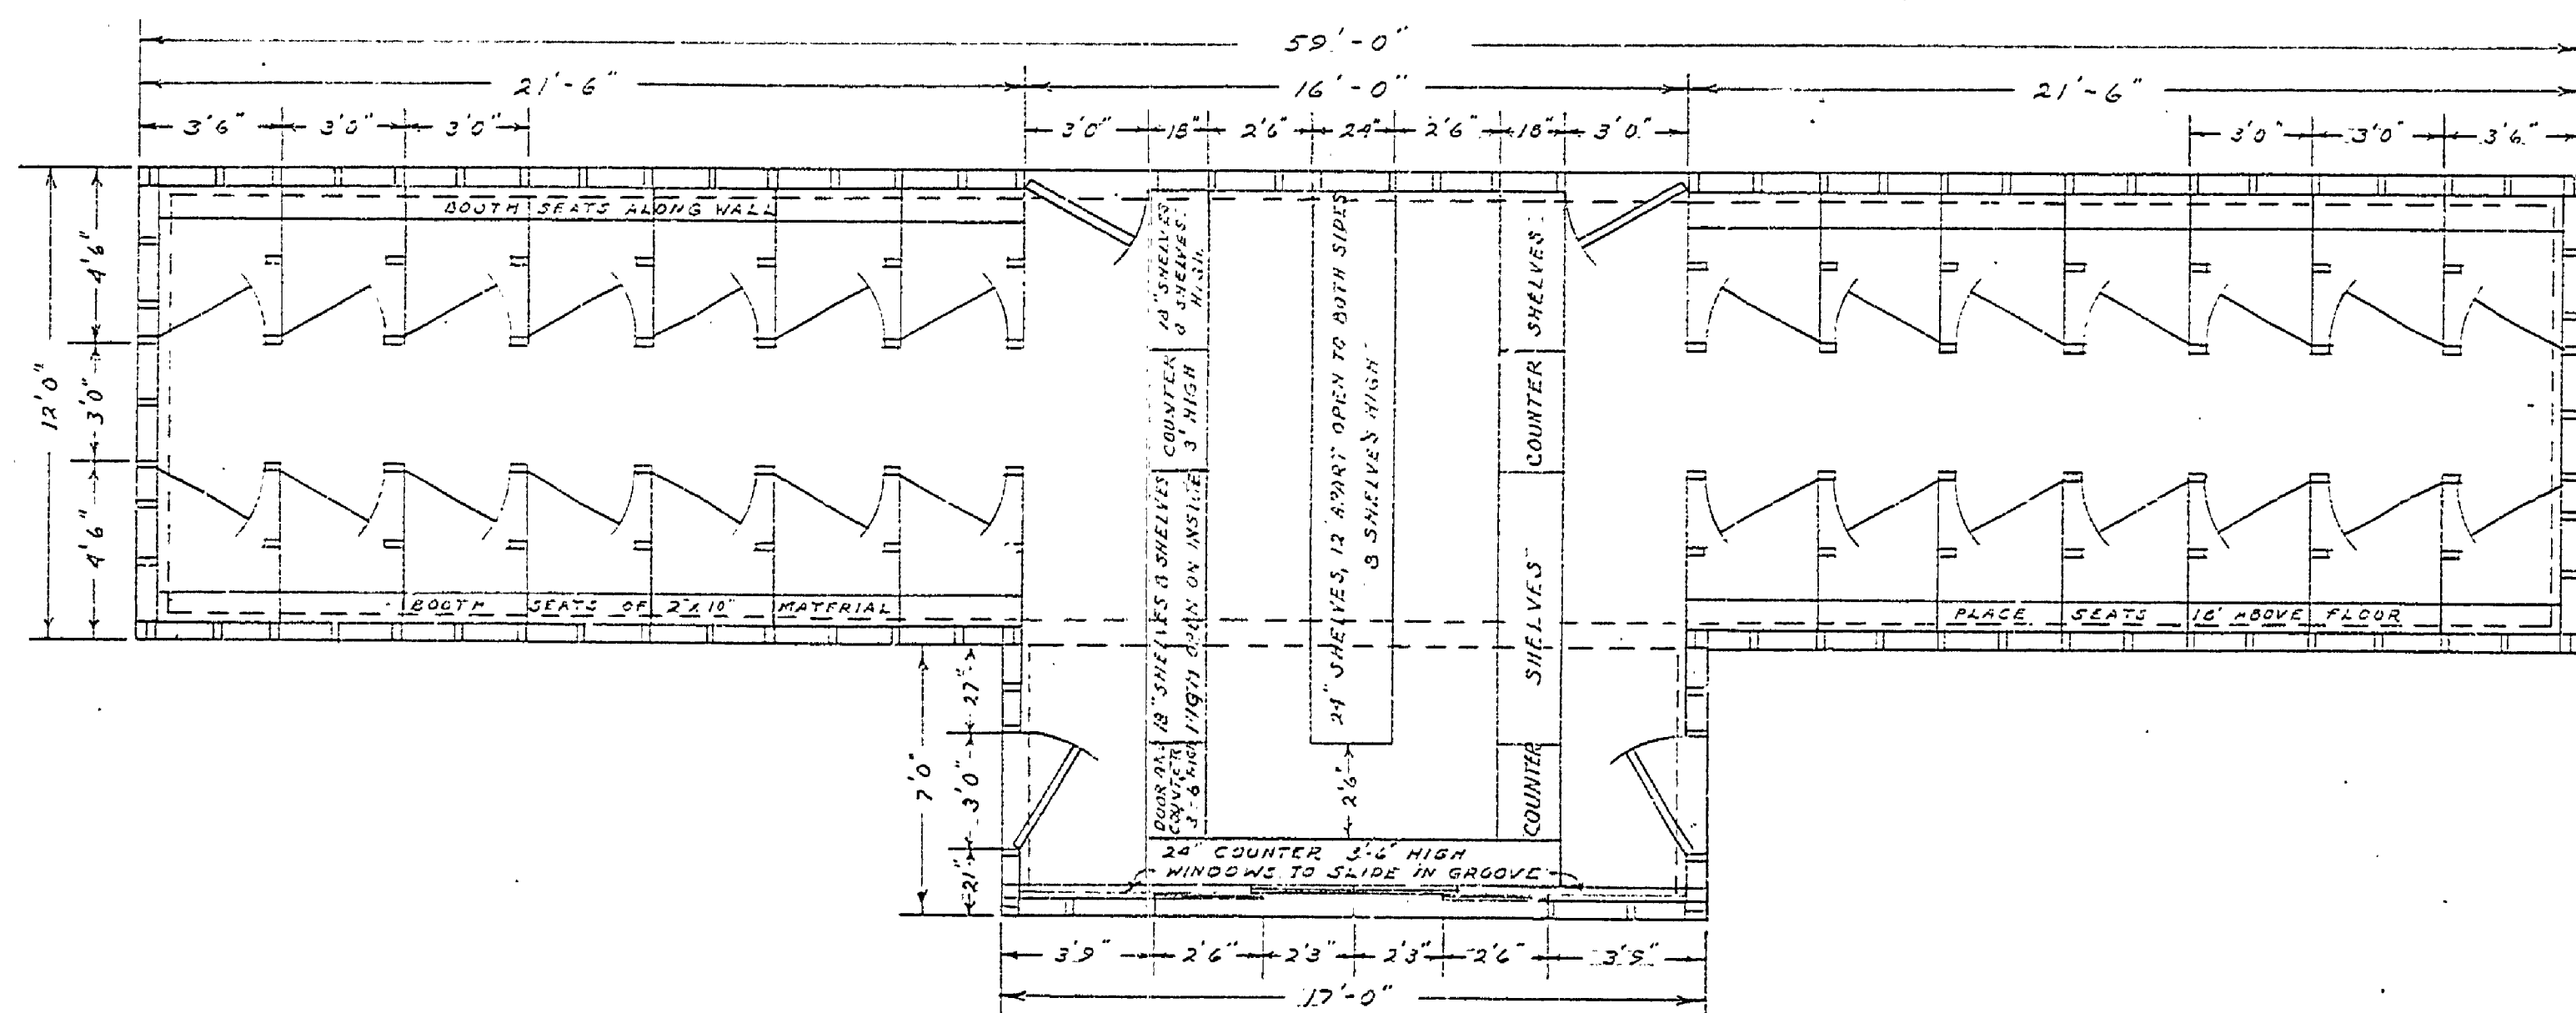

FLOOR PLAN

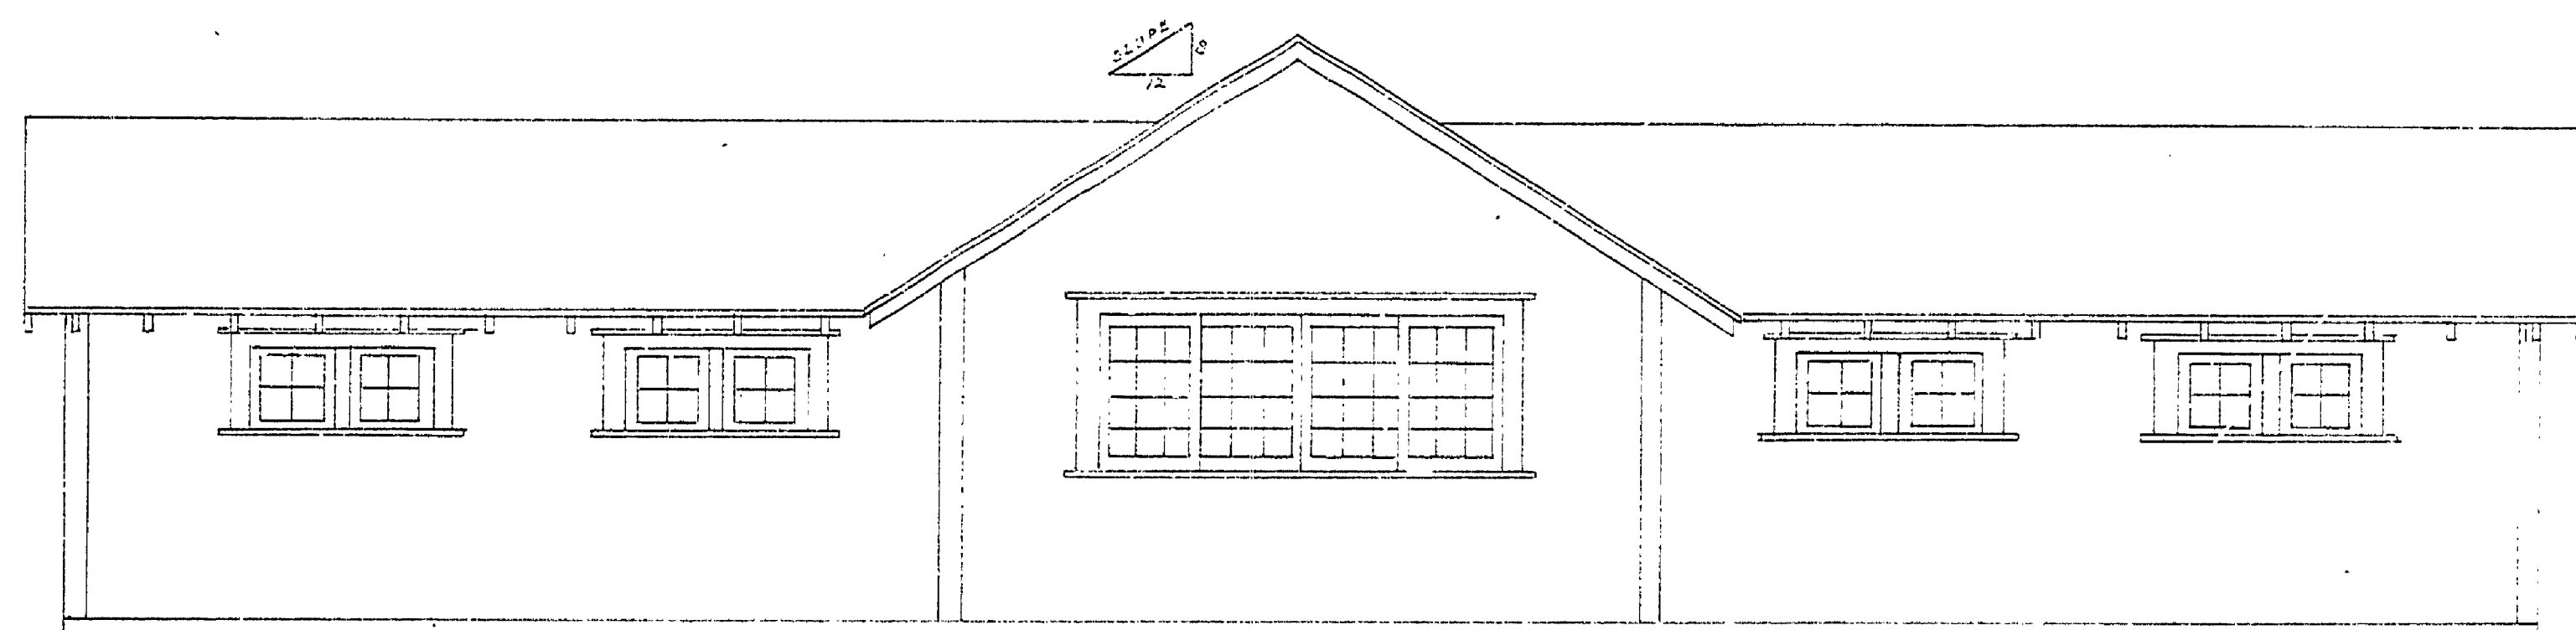

FRONT OR LAKE SIDE ELEVATION

MICHIGAN
DEPARTMENT OF CONSERVATION
STATE PARKS DIVISION

DRAWN BY: L.M.C.	BARAGA STATE PARK BATHHOUSE	SCALE: 1/4" = 1'-0"
DESIGNED BY: J.H. - R.M.S.		
CHECKED BY:		
PREPARED AND APPROVED BY:	<i>J.H. - R.M.S.</i>	DATE: 7-25-41
APPROVED BY:		

INSURANCE No. 4 A-98