




END ELEVATION
SCALE 1/2"=1'-0"

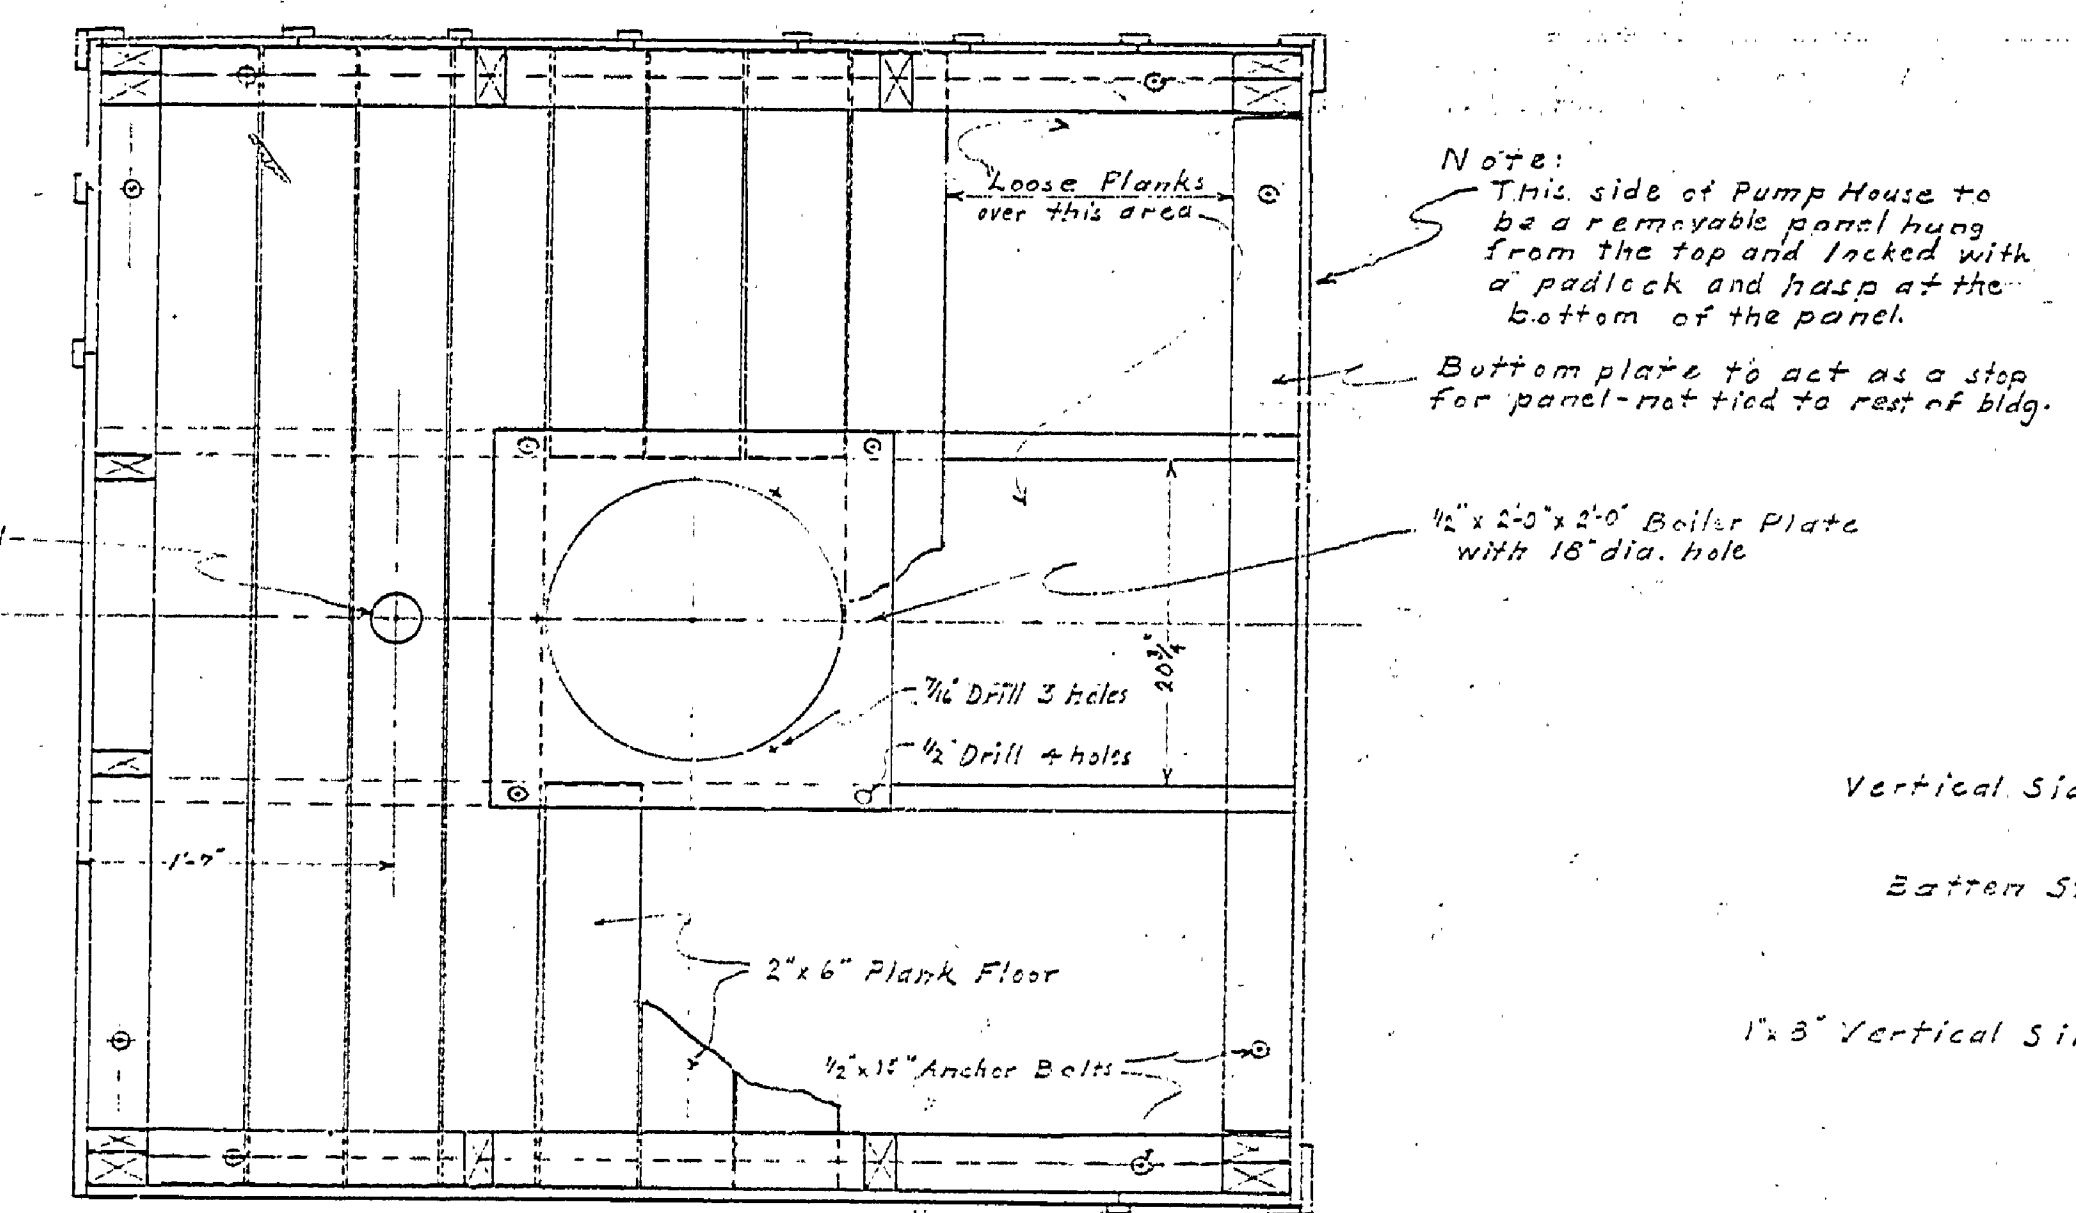


FLOOR & WALL DETAILS
SCALE 1"=1'-0"

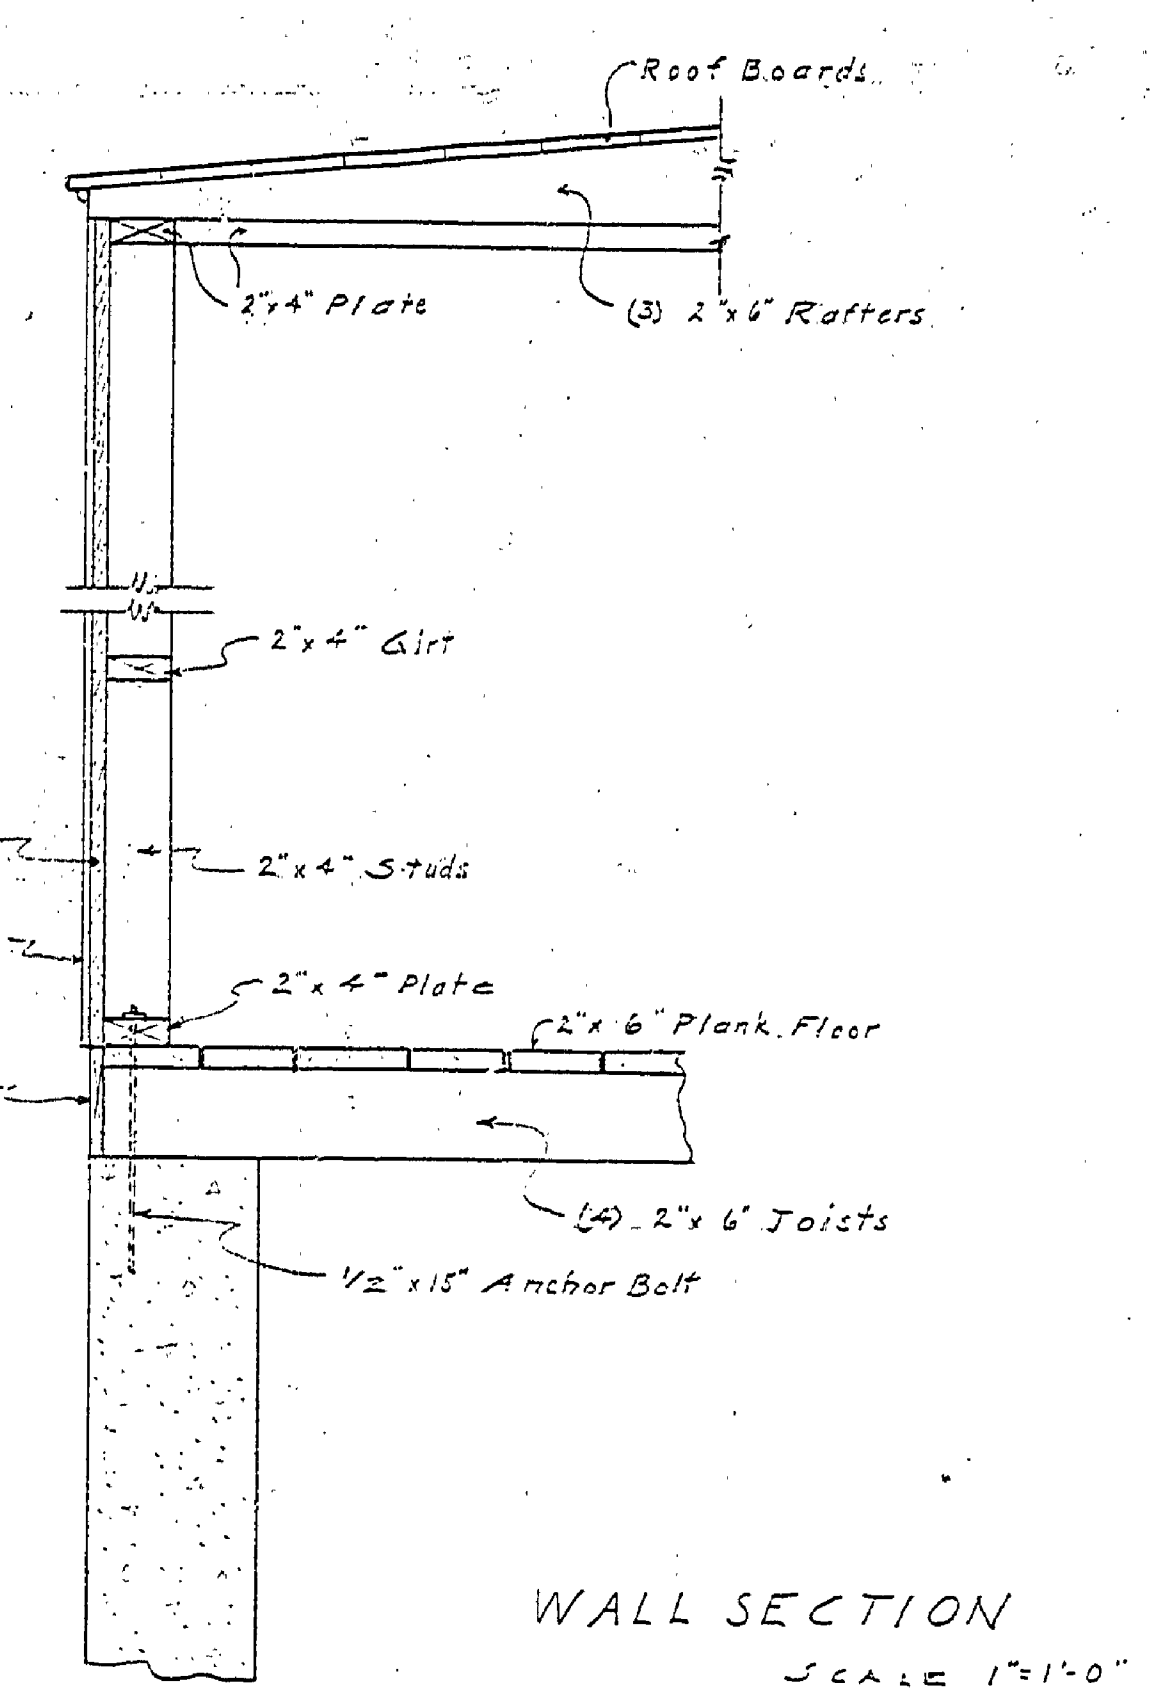

WALL SECTION
SCALE 1"=1'-0"

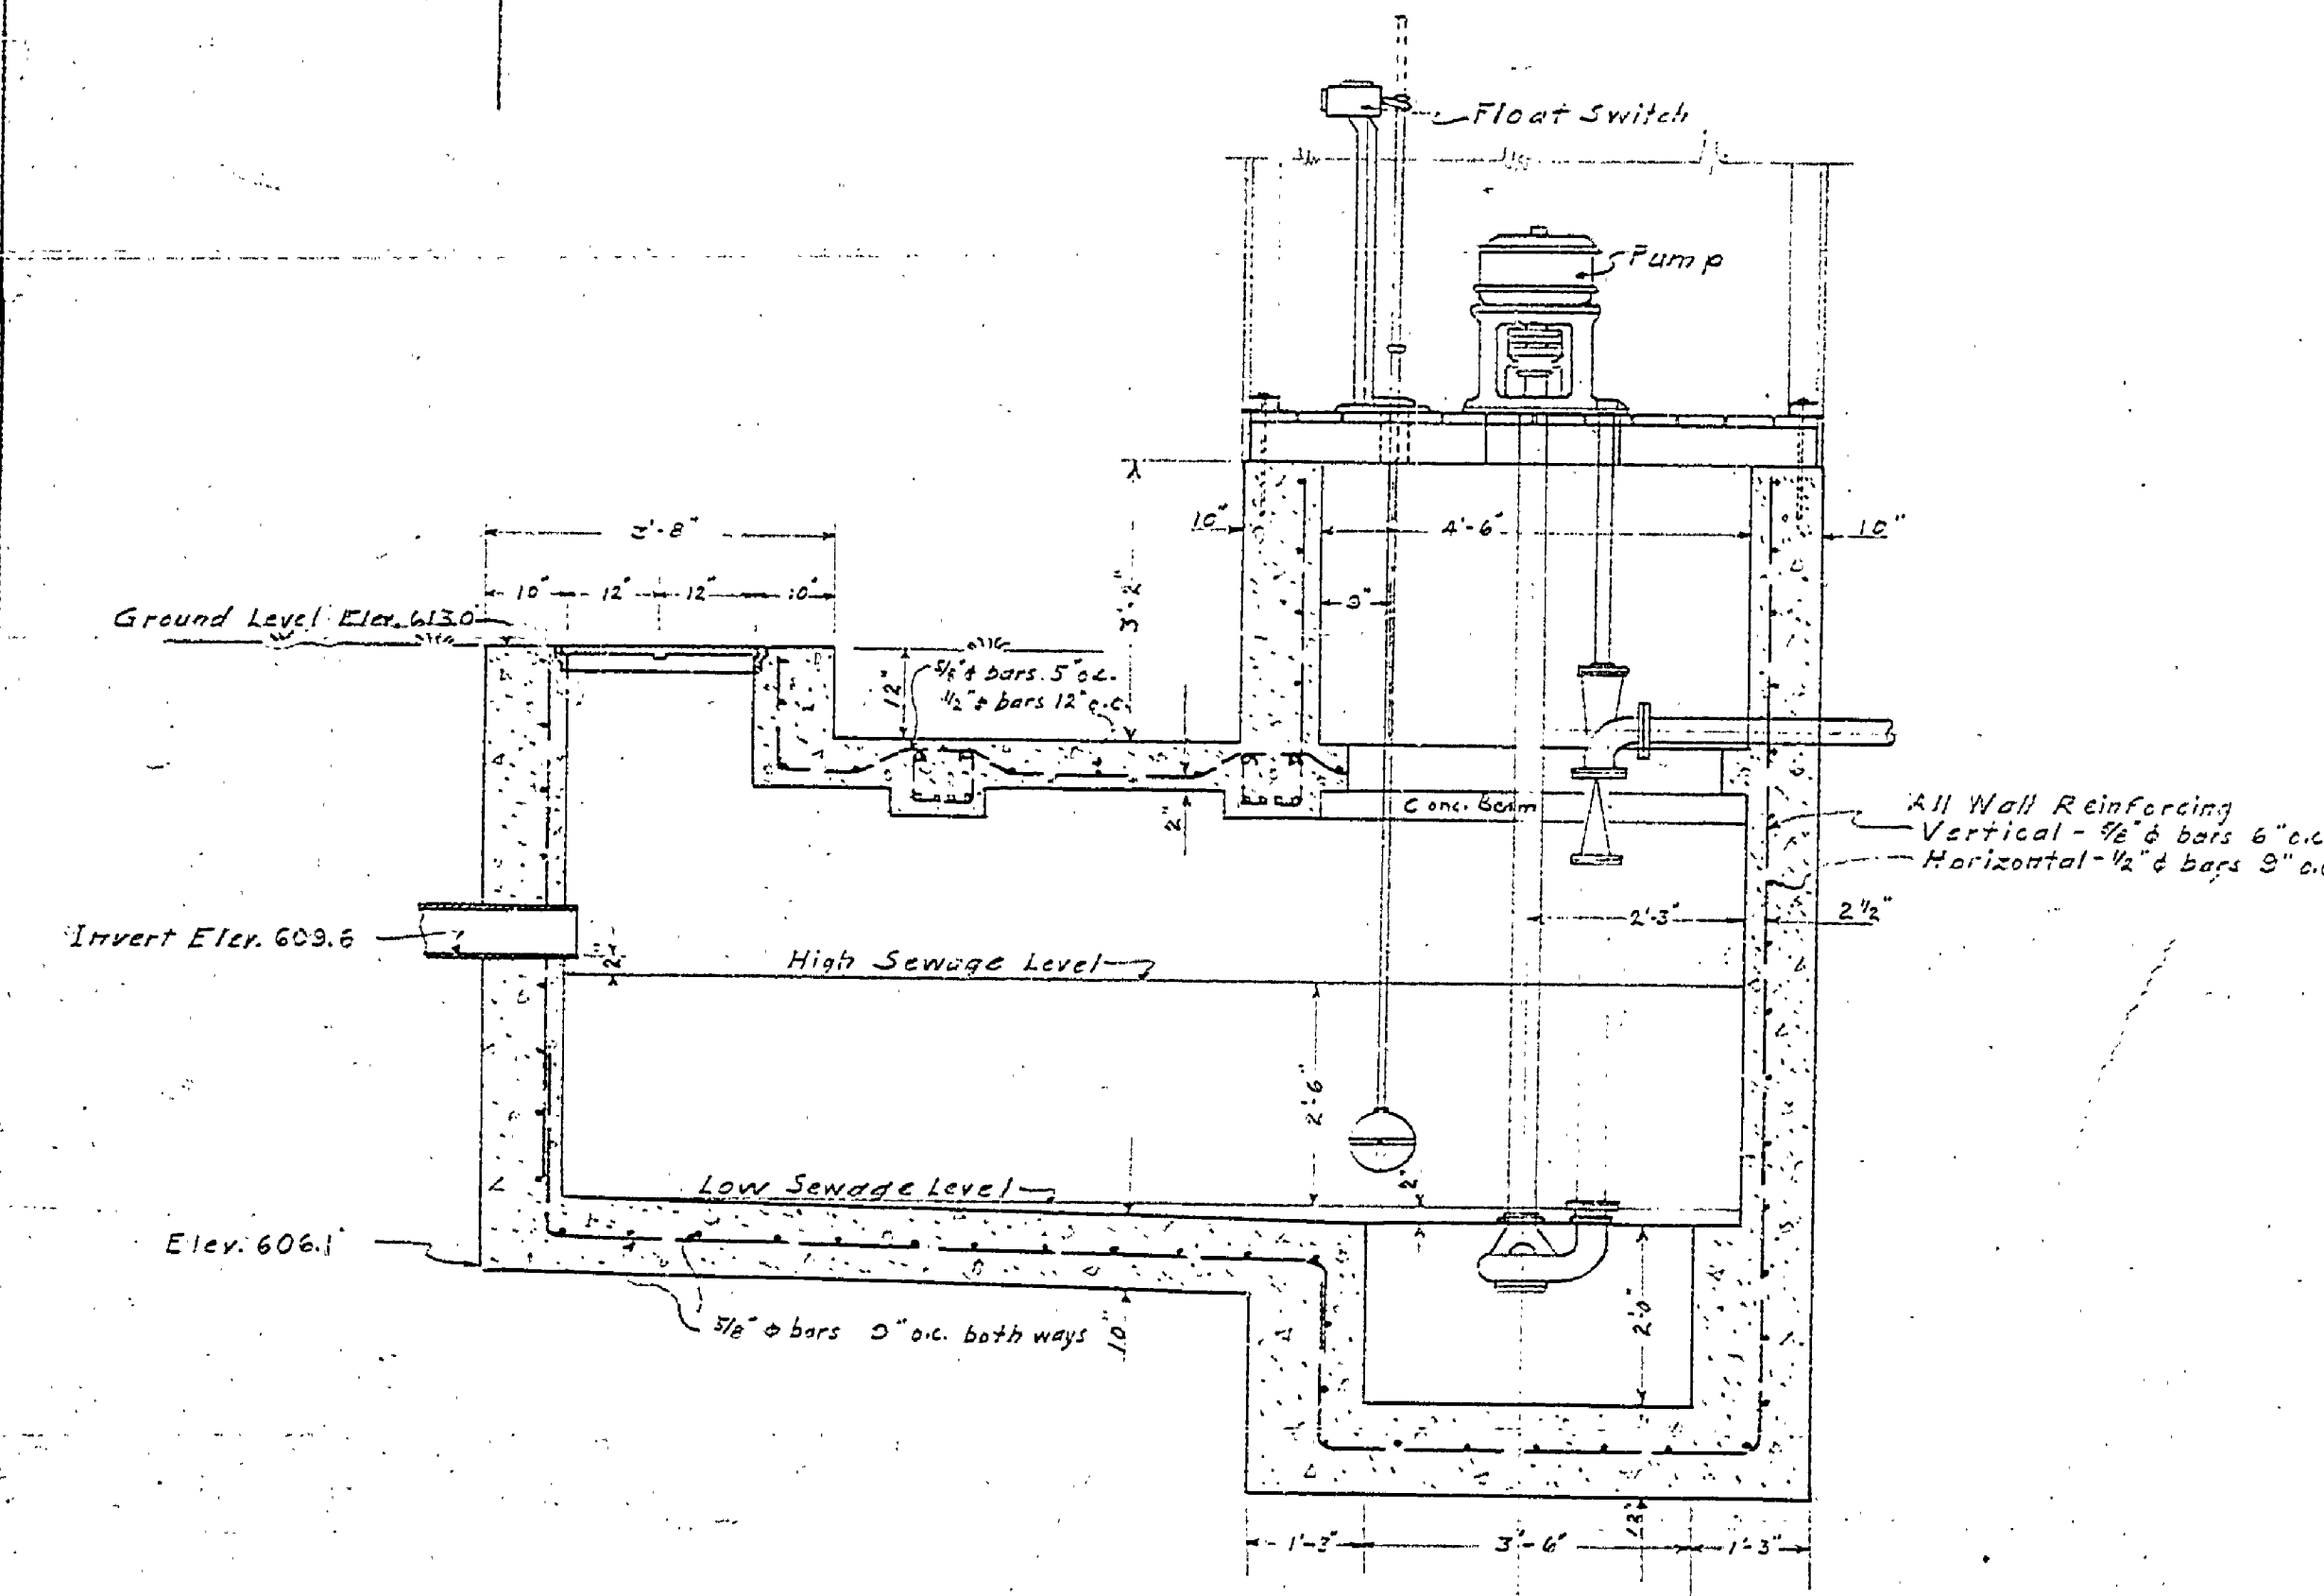


SECTION A-A

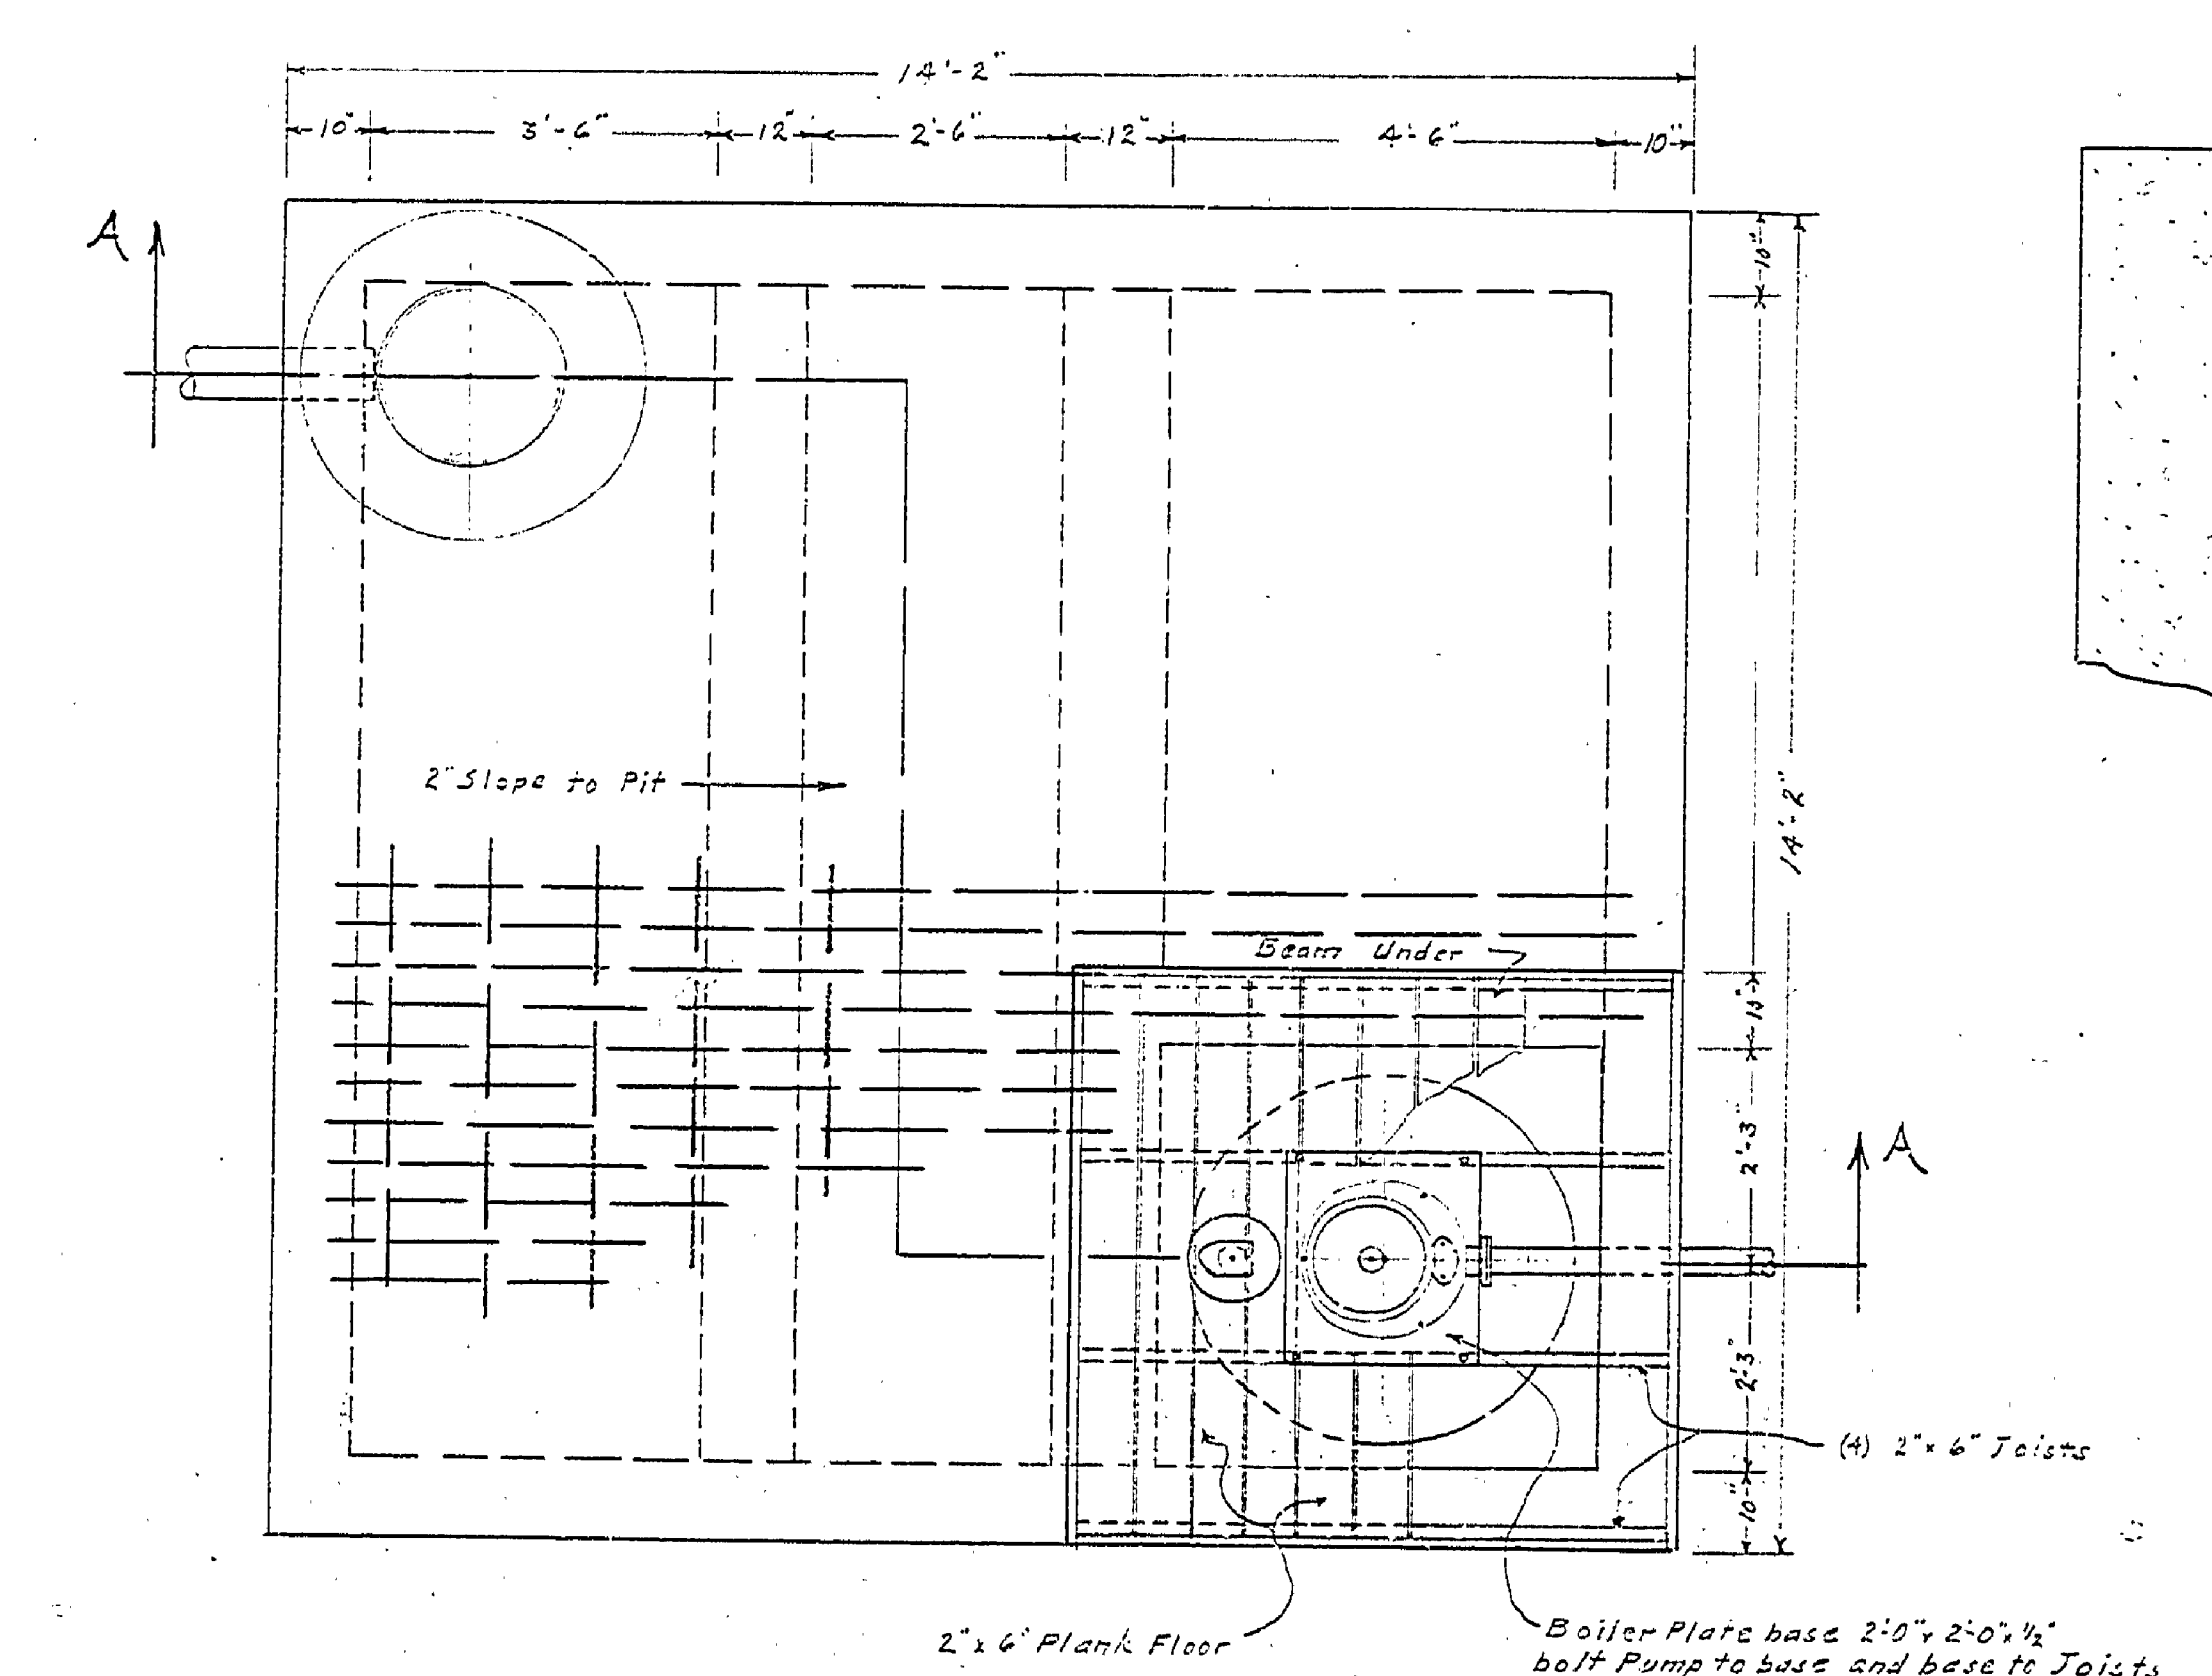

PLAN

*Temporary Leaking -
See Final Layout Plans
10-25-42
H.A.M.*

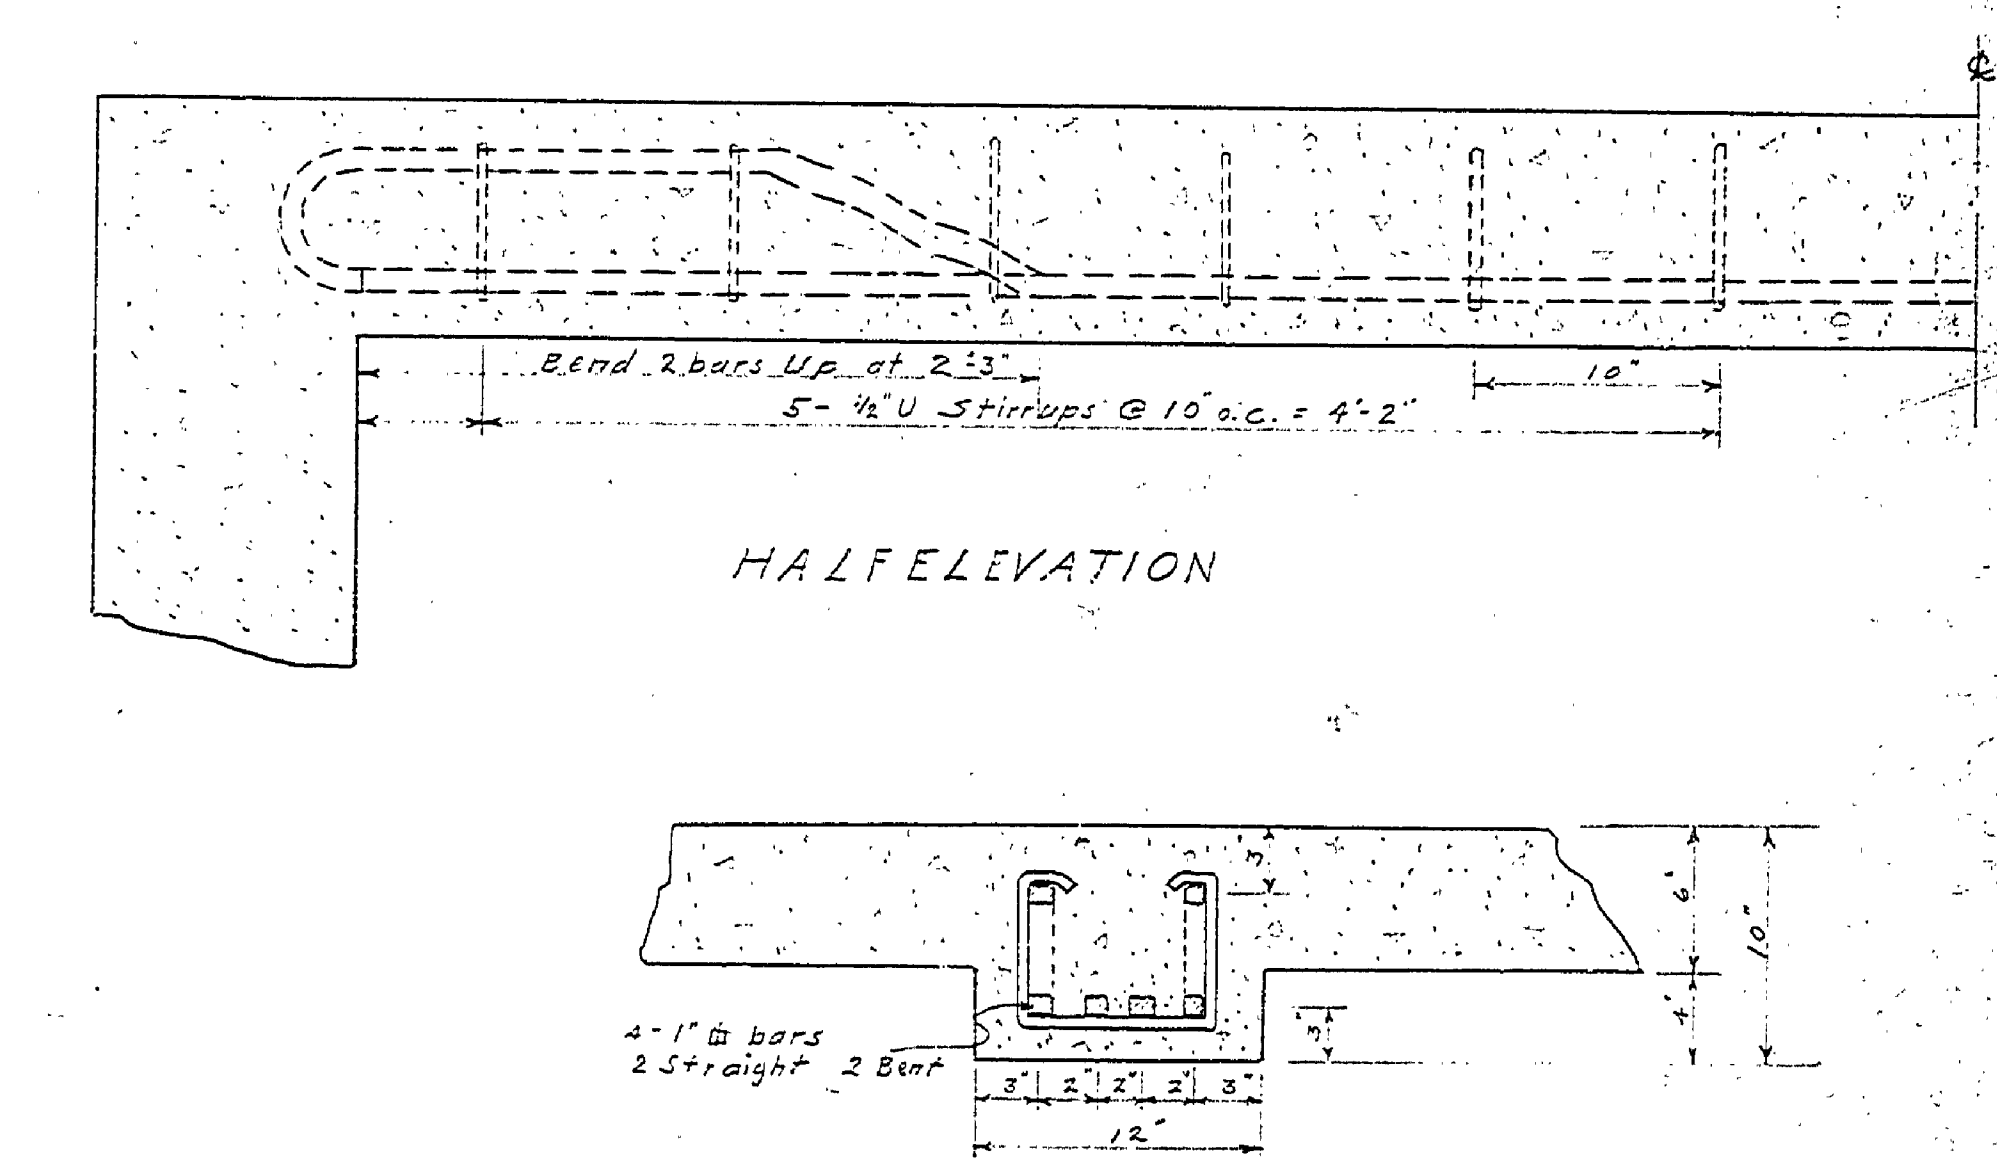

HALFELEVATION

SECTION

BEAM DETAILS
SCALE 1/2"=1'-0"

PUMP HOUSE & DOSING CHAMBER
SCALE 1/2"=1'-0"

MICHIGAN DEPARTMENT OF CONSERVATION STATE PARKS DIVISION		
DESIGNED BY E. J. P.	BARAGA STATE PARK	PLAN No. 4-14
DRAWN BY E. J. P.	TEMPORARY PUMP HOUSE	SCALE AS SHOWN
CHECKED BY	TOILET-LAUNDRY & SHOWER BLDG.	DATE 7-3-42
PREPARED AND APPROVED BY	CHIEF STATE PARKS DIVISION	DATE
APPROVED BY		DATE