





EAST ELEVATION  
Scale 1/4" = 1'-0"

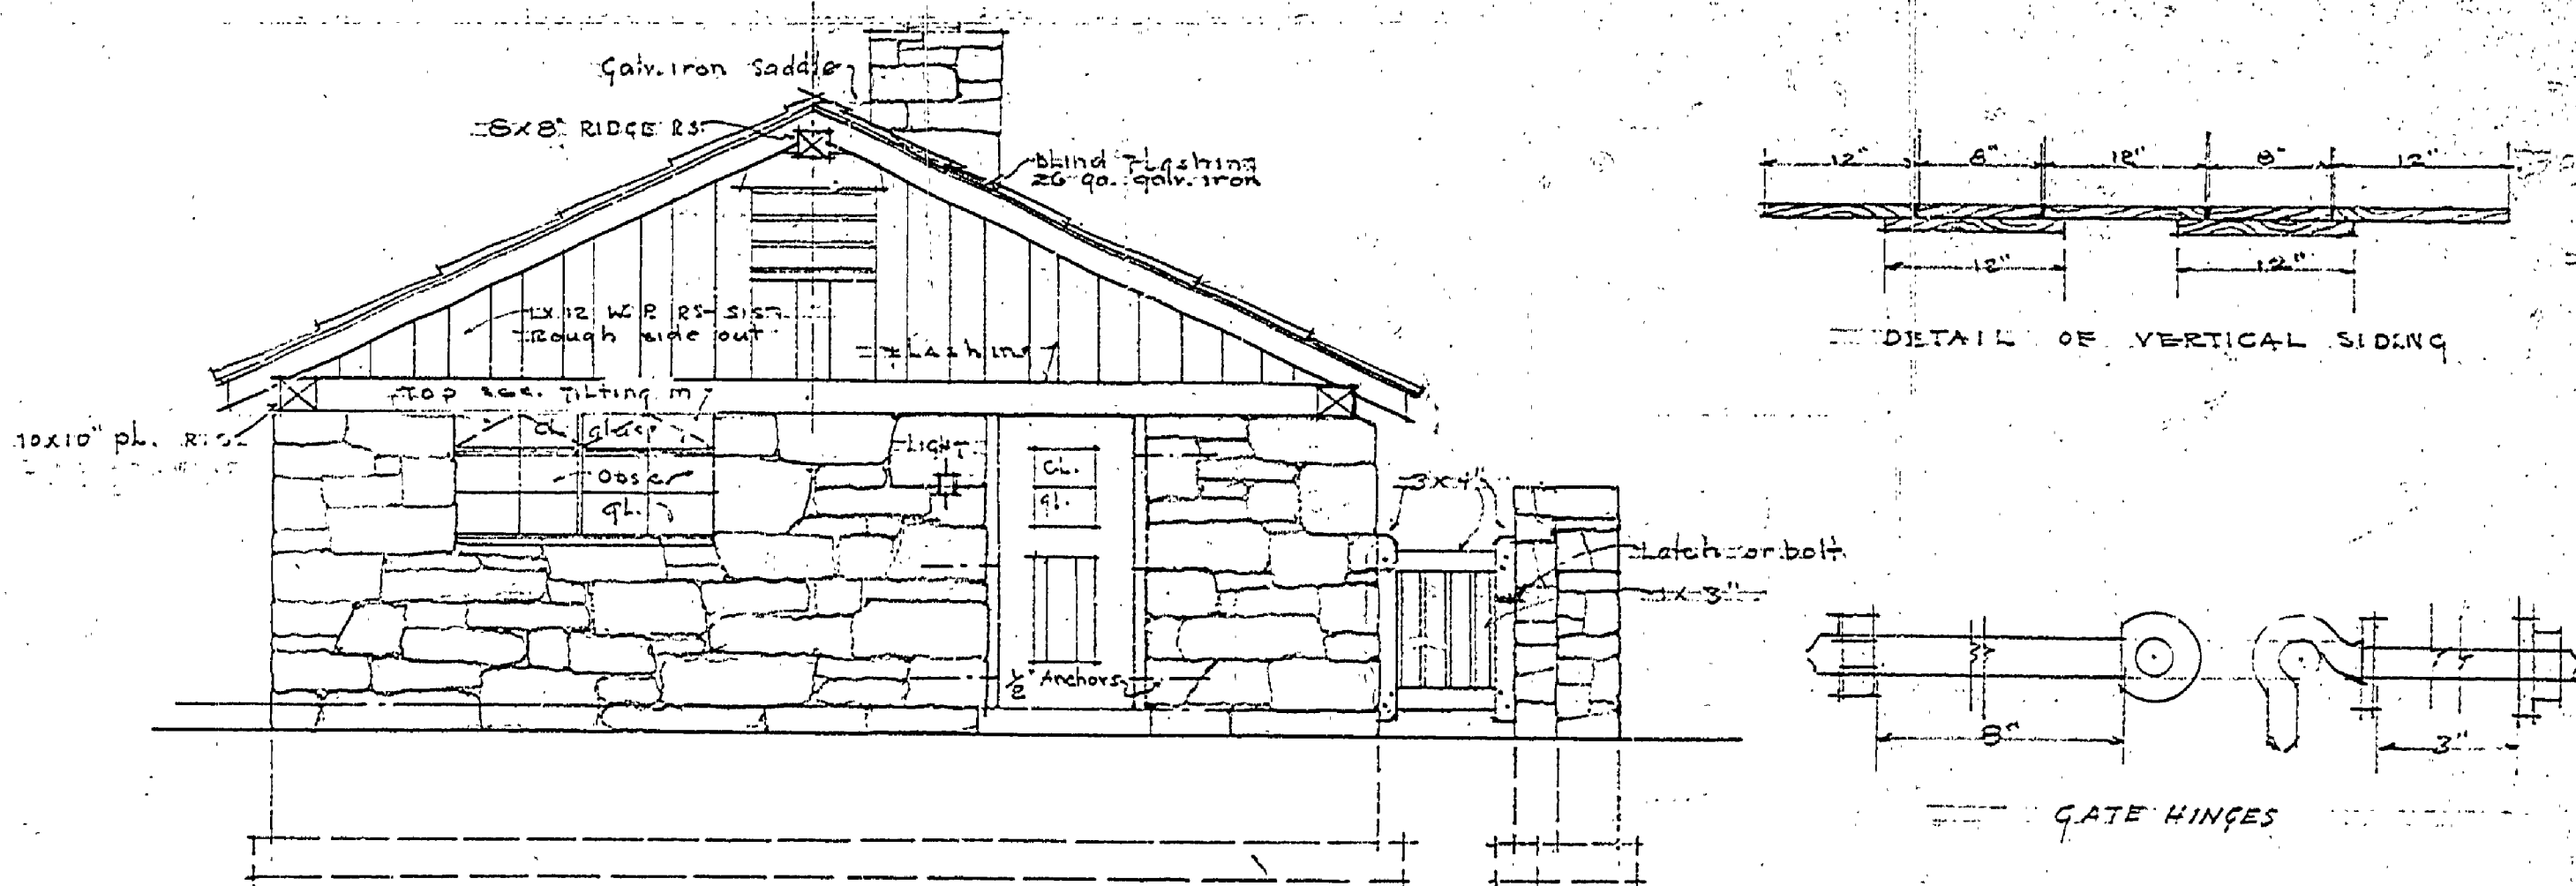

NORTH ELEVATION  
Scale 1/4" = 1'-0"

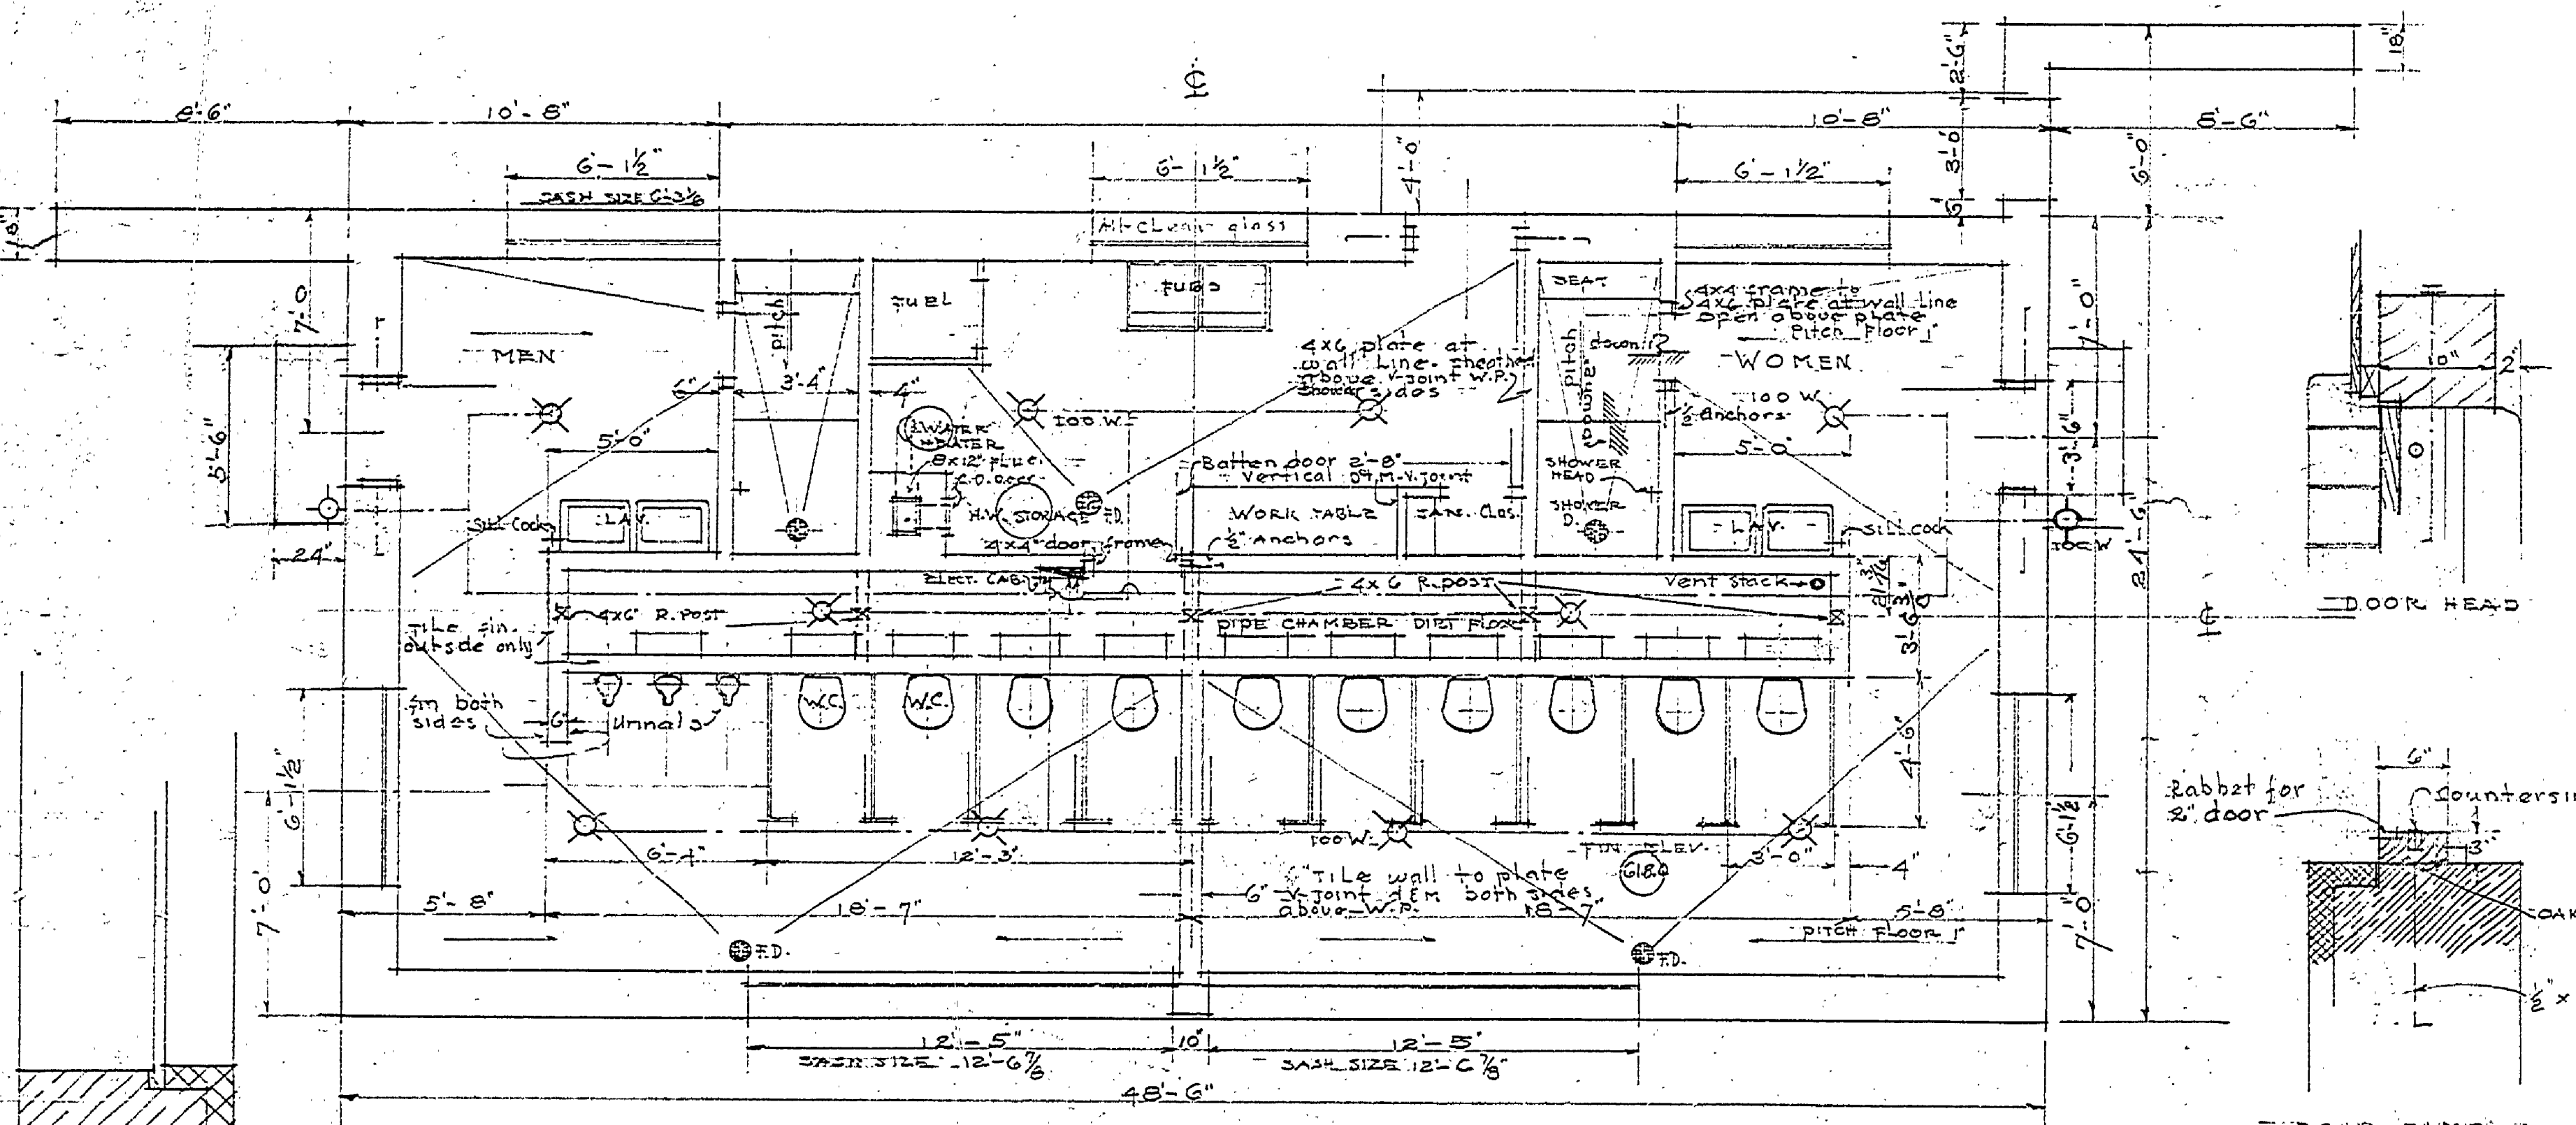


FLOOR PLAN  
Scale 1/8" = 1'-0"

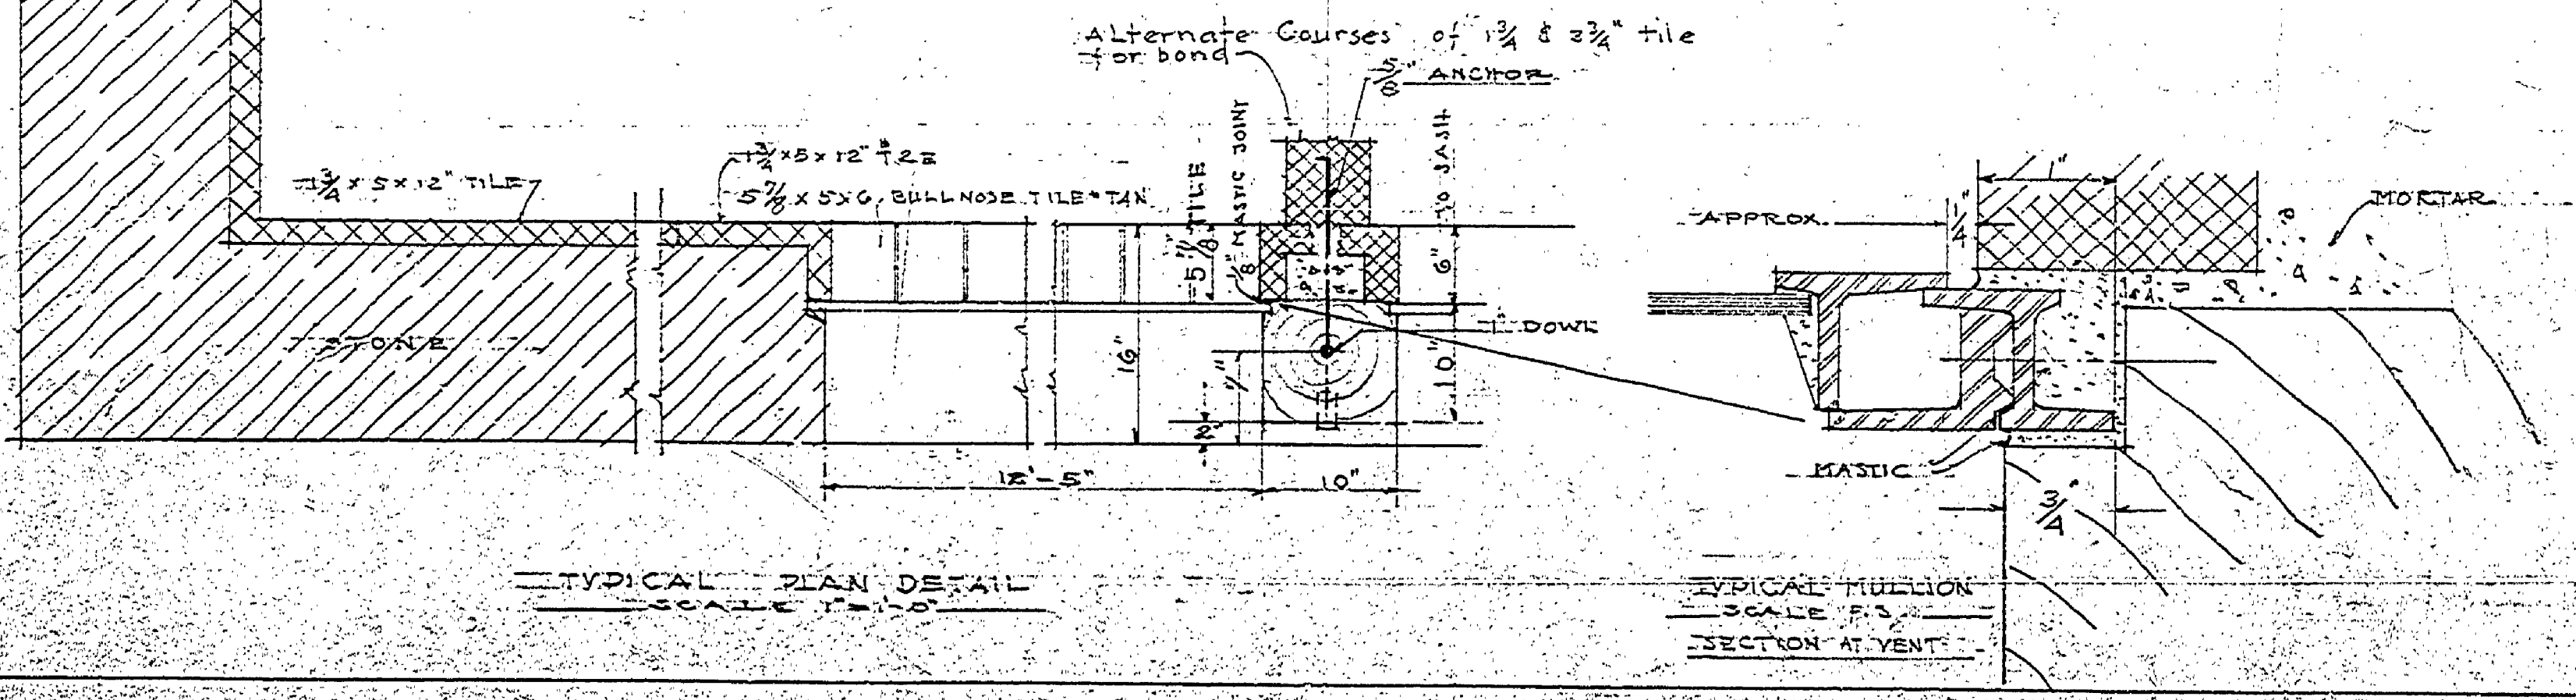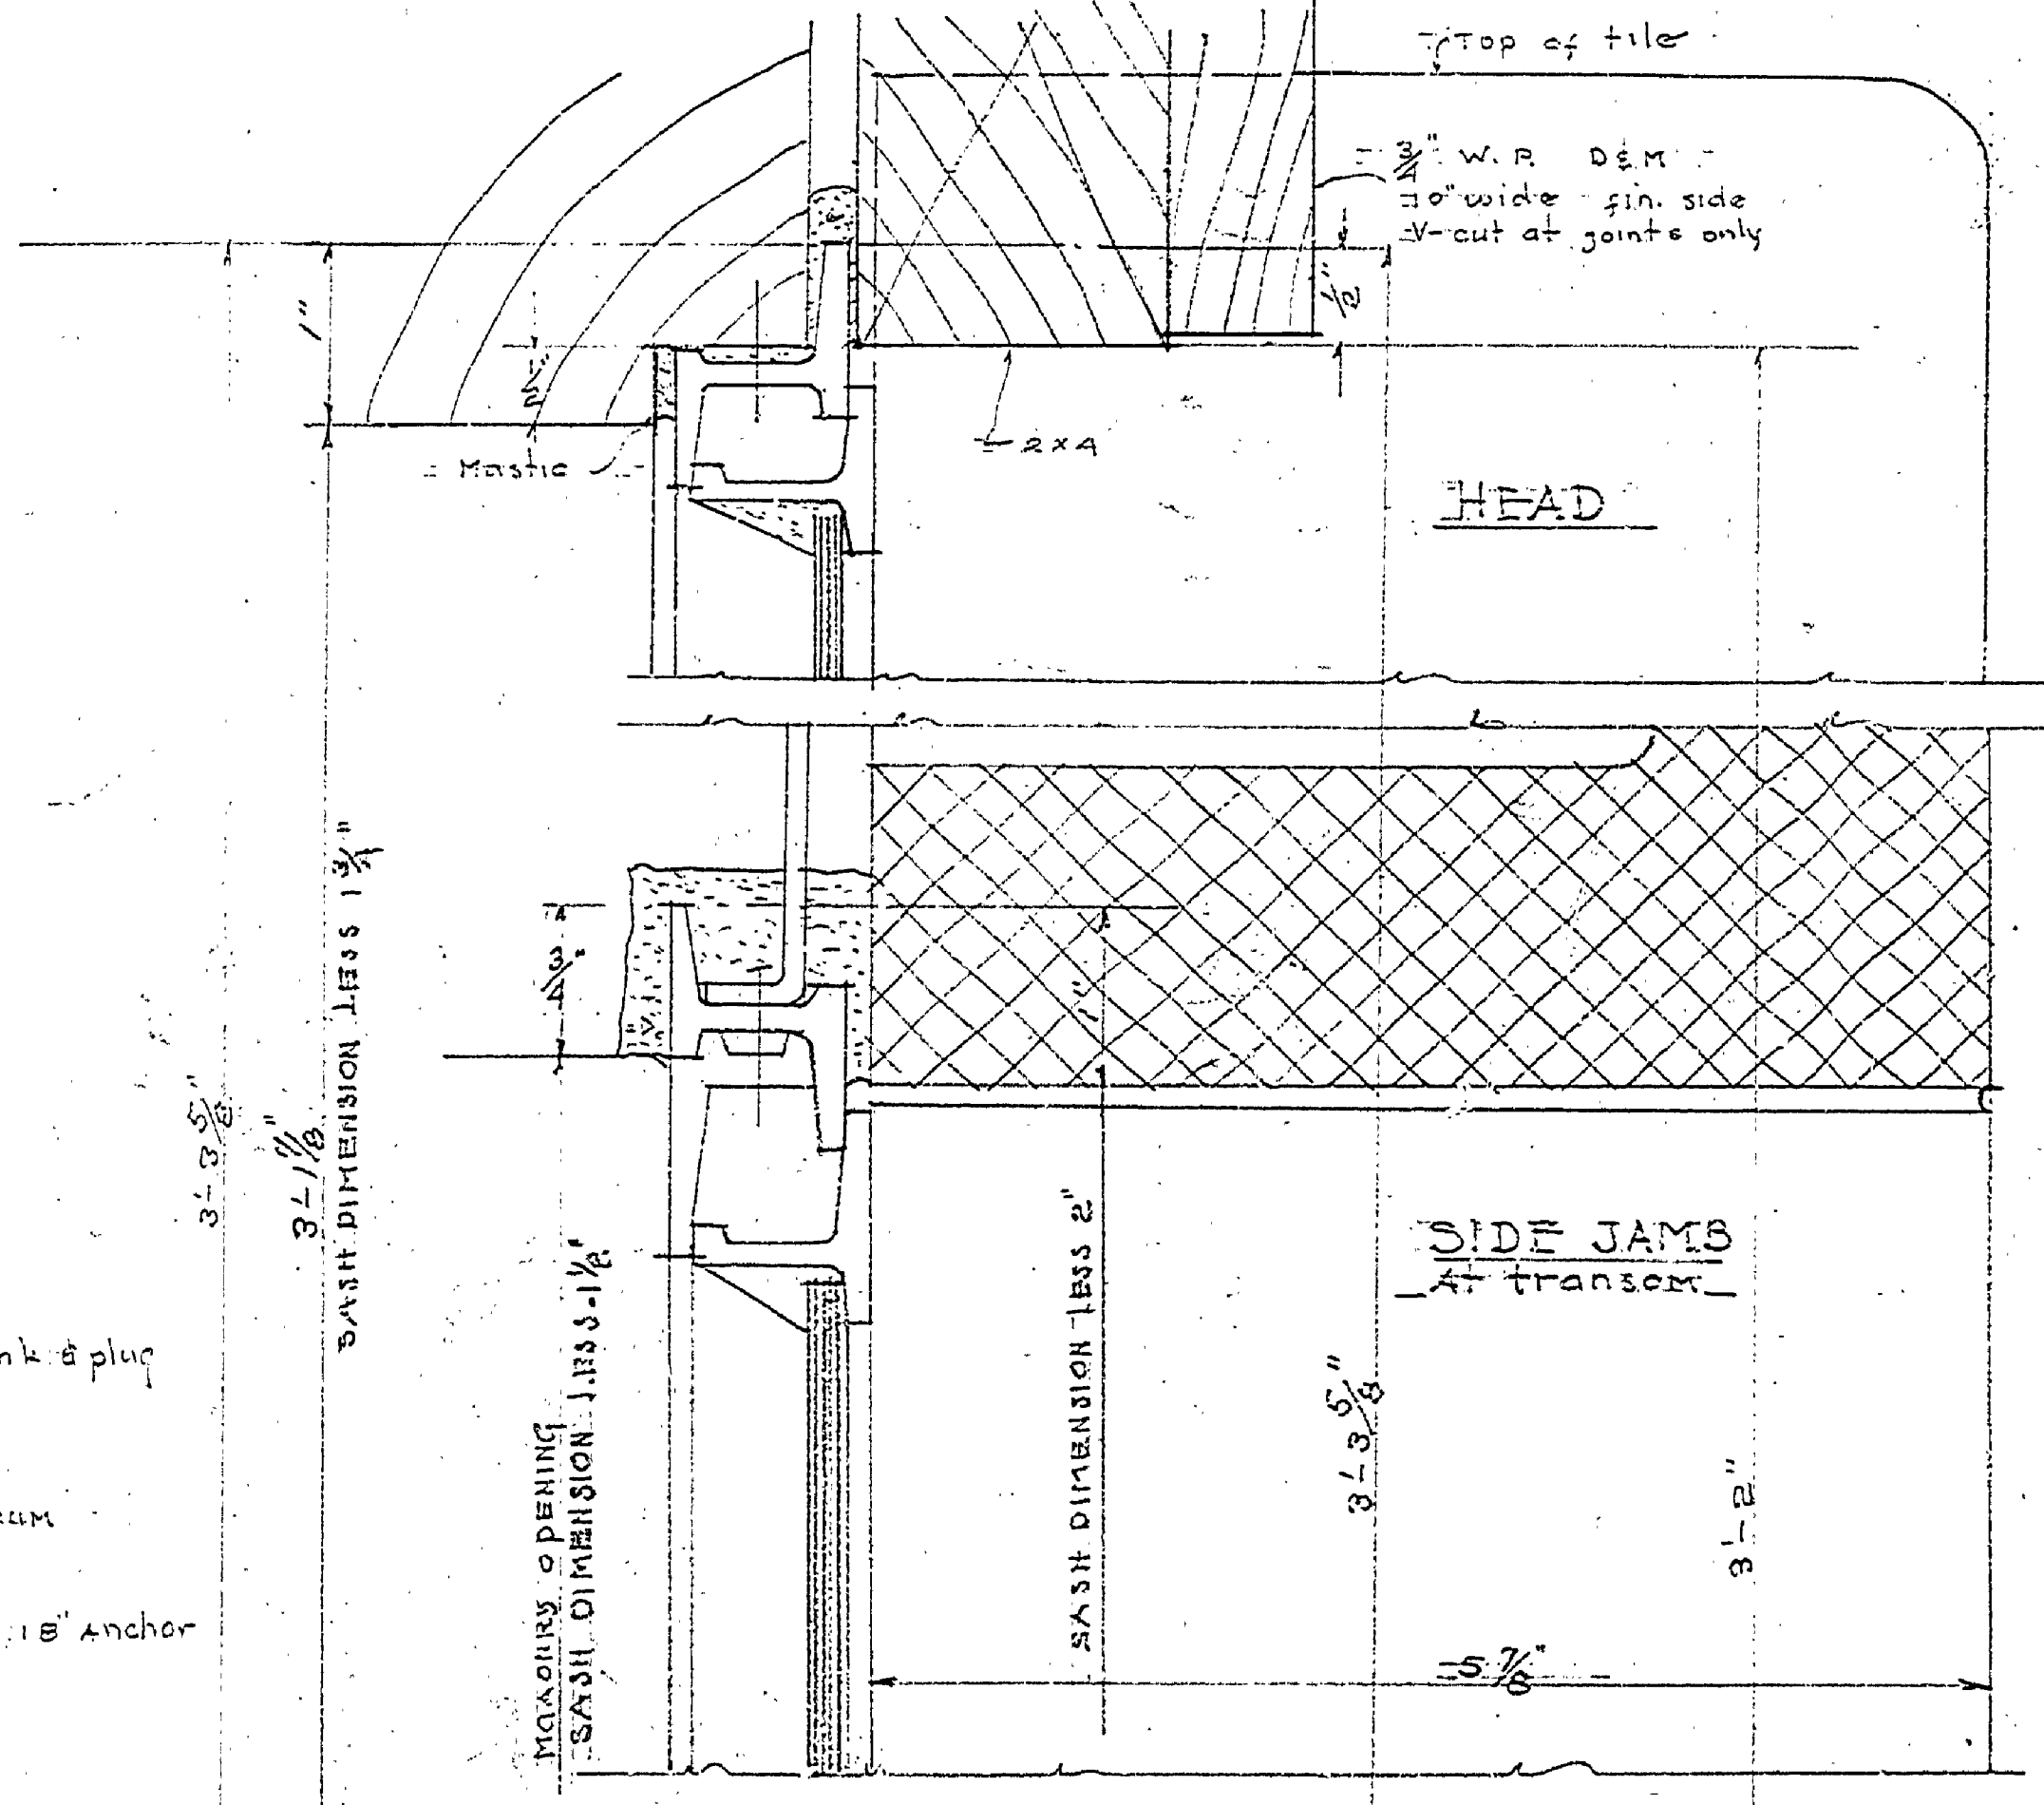

TYPICAL PLAN DETAIL  
Scale 1/4" = 1'-0"

TYPICAL ELEVATION SECTION AT VENT  
Scale 1/4" = 1'-0"

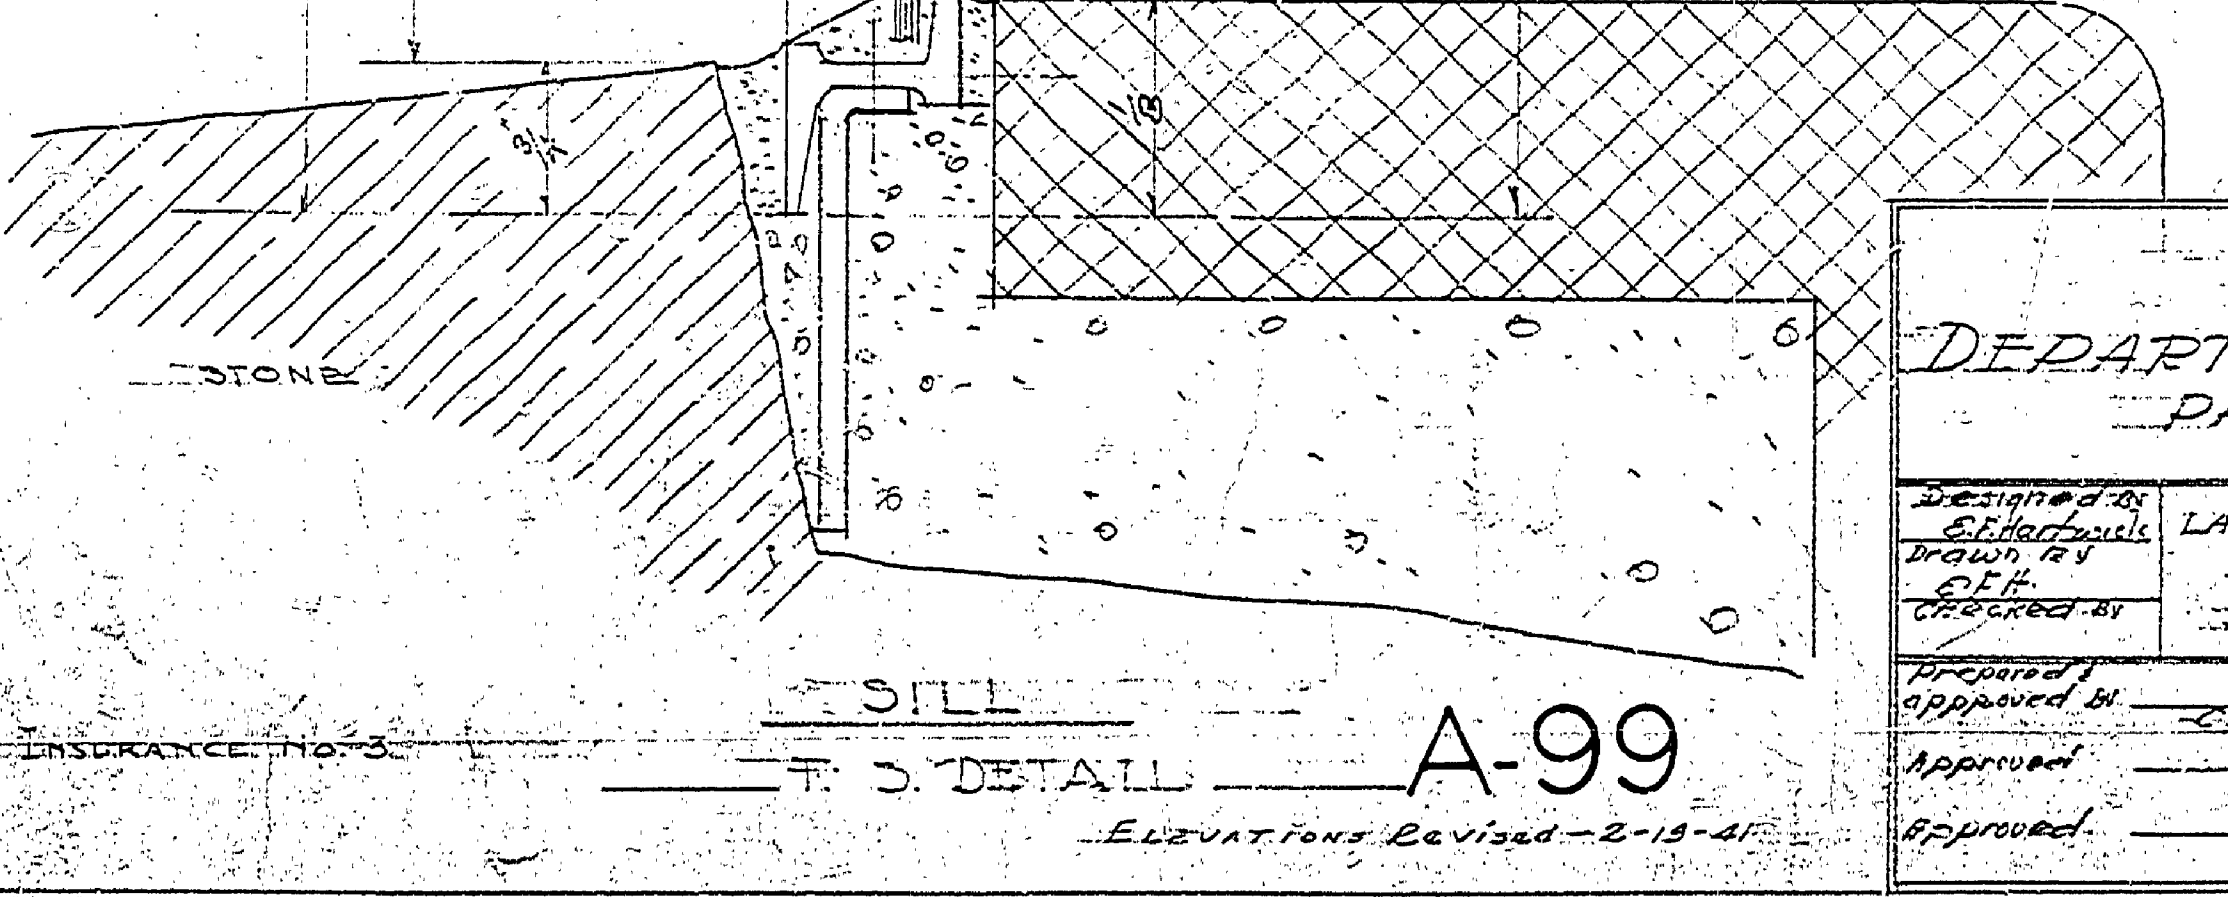

SILL  
Scale 1/4" = 1'-0"

Note Rev. 9/9/41  
All floor slabs in laundry & doors  
All floor sections cleaning list  
All floor sections except laundry  
shall be concrete slabs.

MICHIGAN DEPARTMENT OF CONSERVATION PARRS DIVISION	
Designed by Edward J. ...	Plan No. A-99
Drawn by J.C.	Sheet No. 1 of 1
Checked by E. ...	Date 10/16/41
Approved by Chief of Parrs Division	Date 10/16/41
Approved by Inspector	Date 10/16/41
Approved by	Date

A-99

Elevations Revised - 2-15-41