




WEST ELEVATION

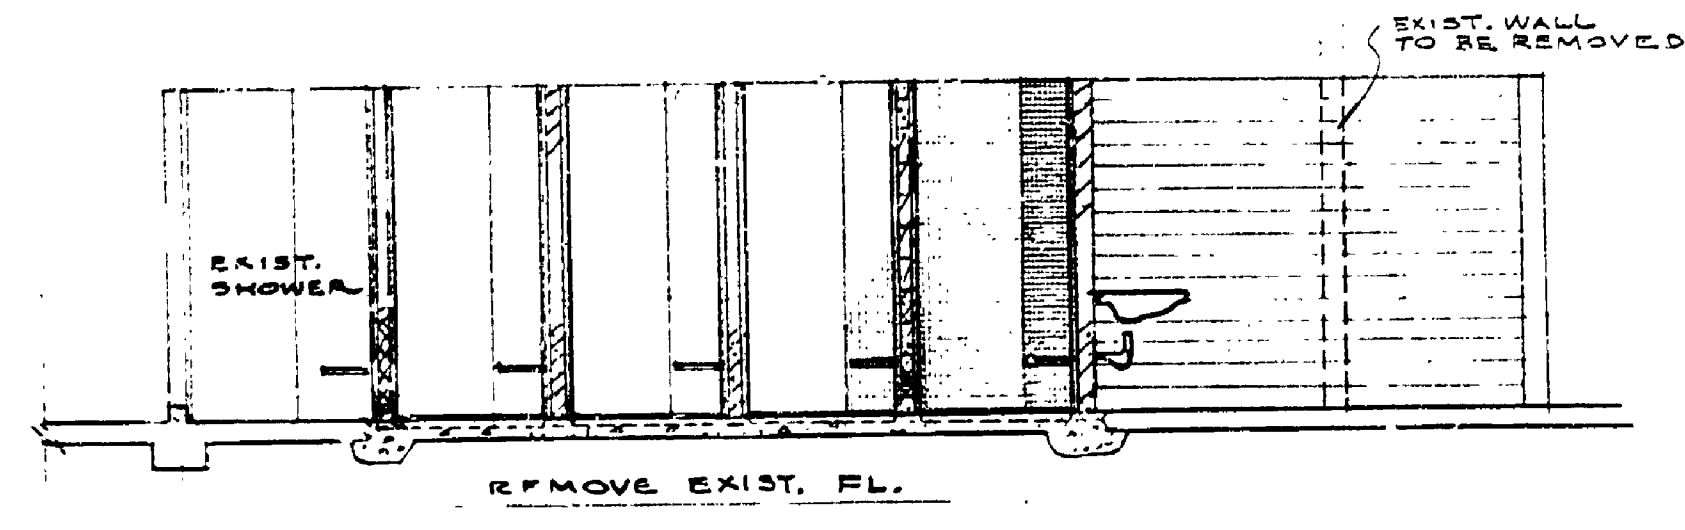

SECTION

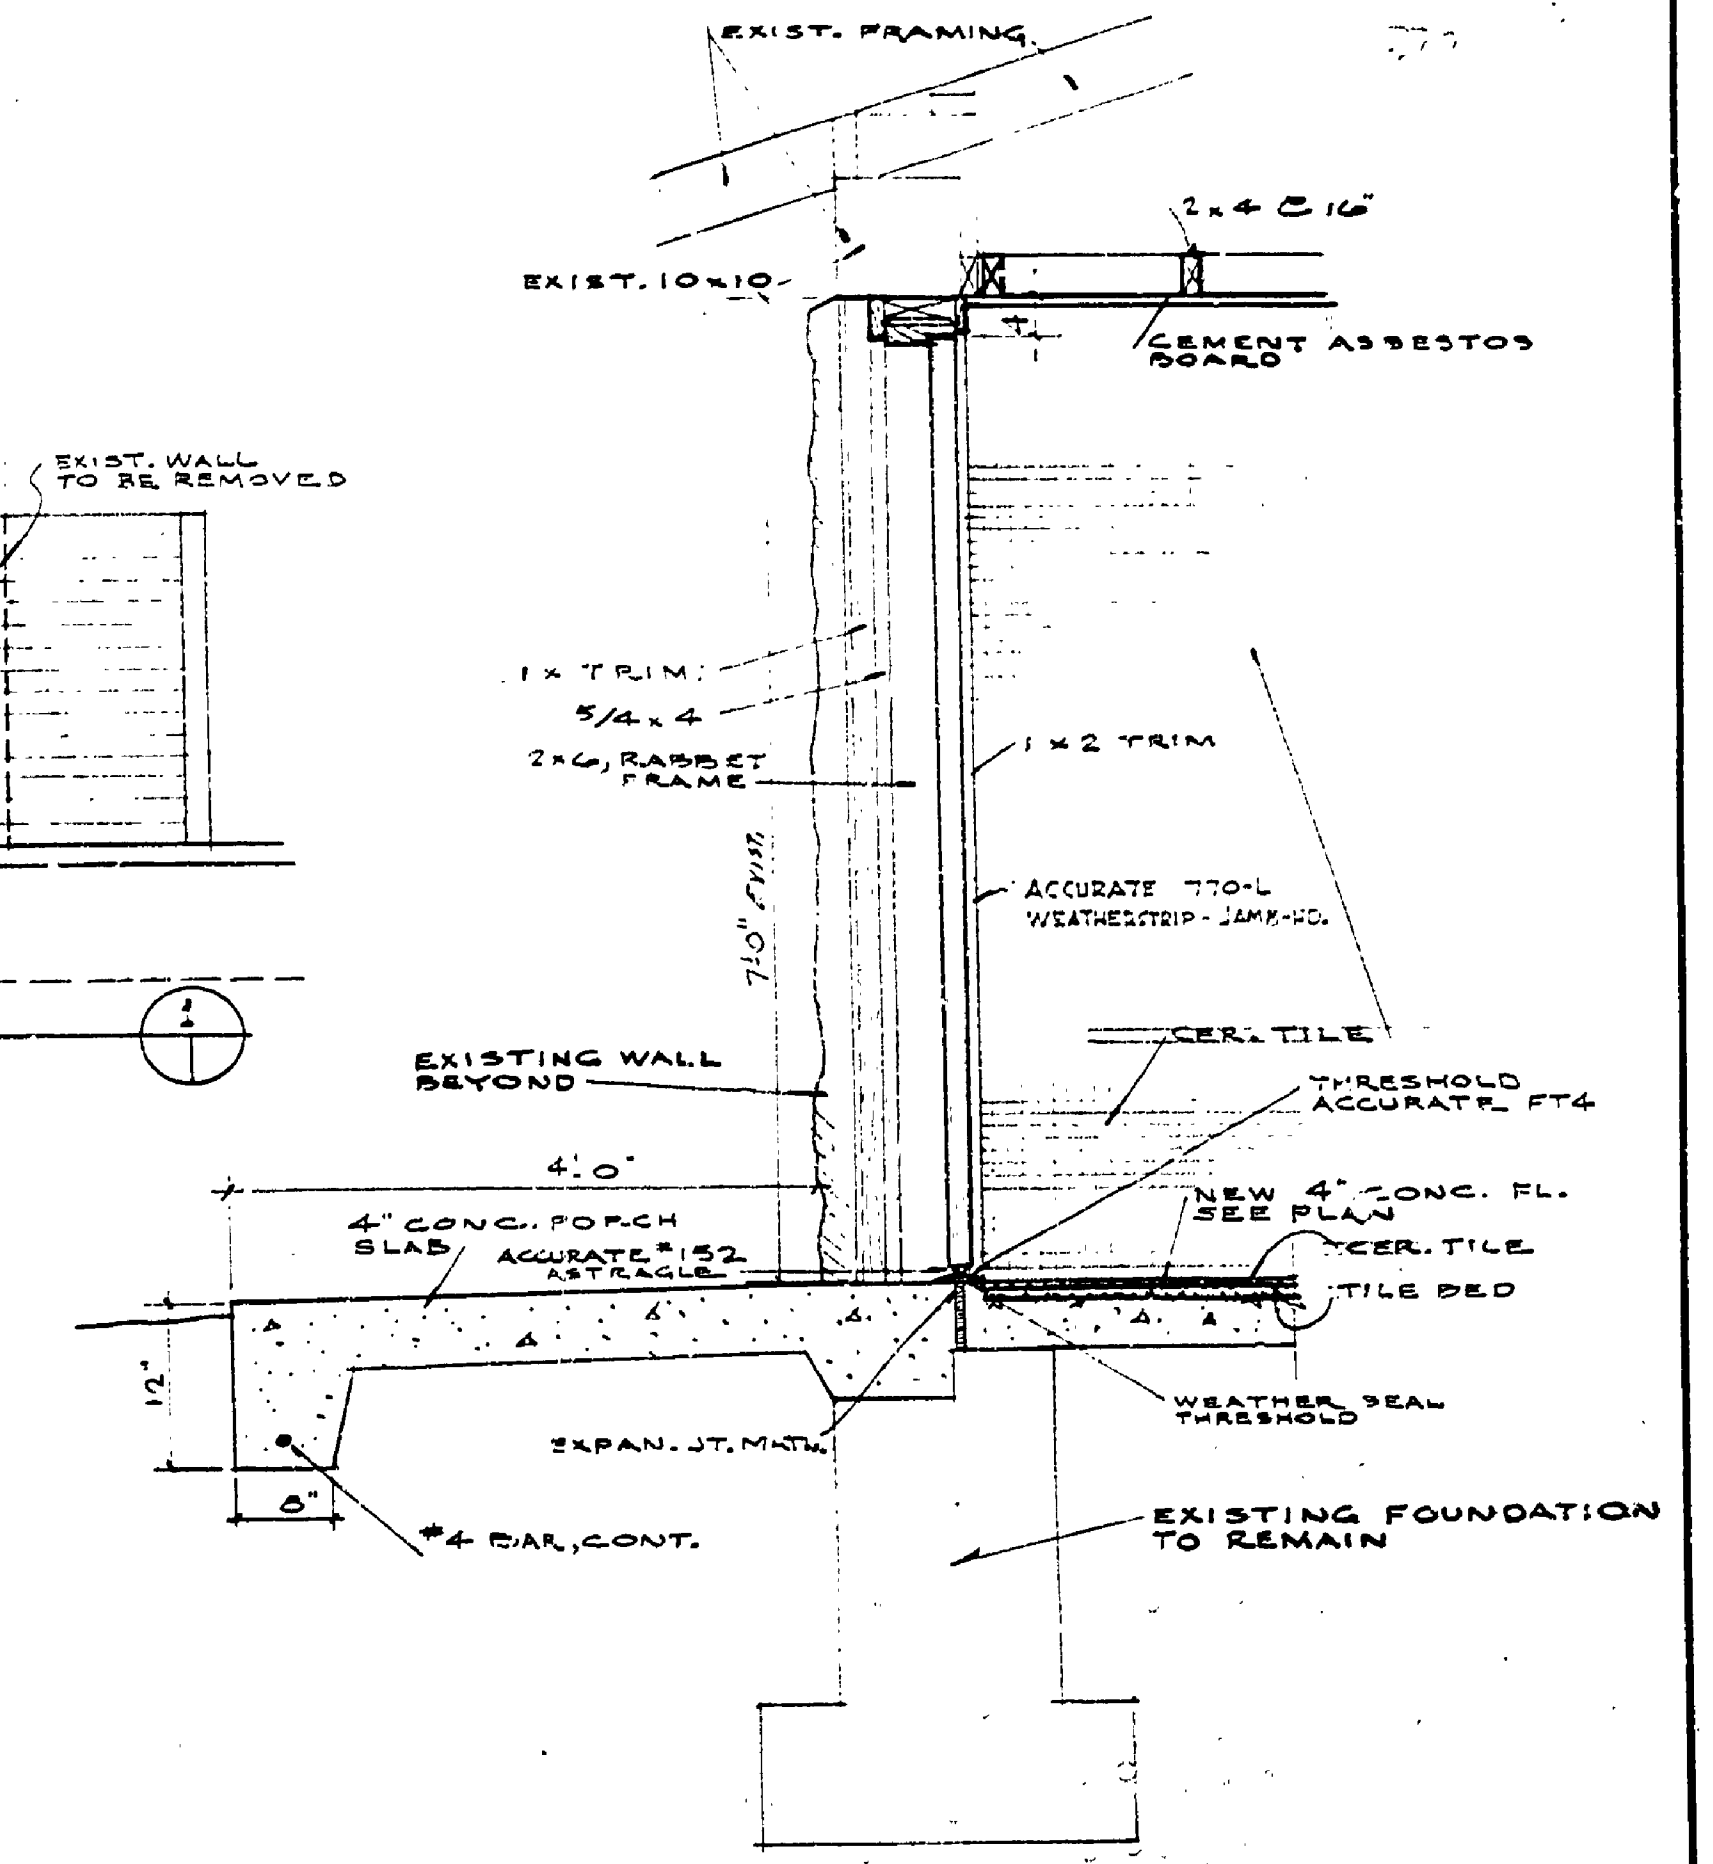


SECTION

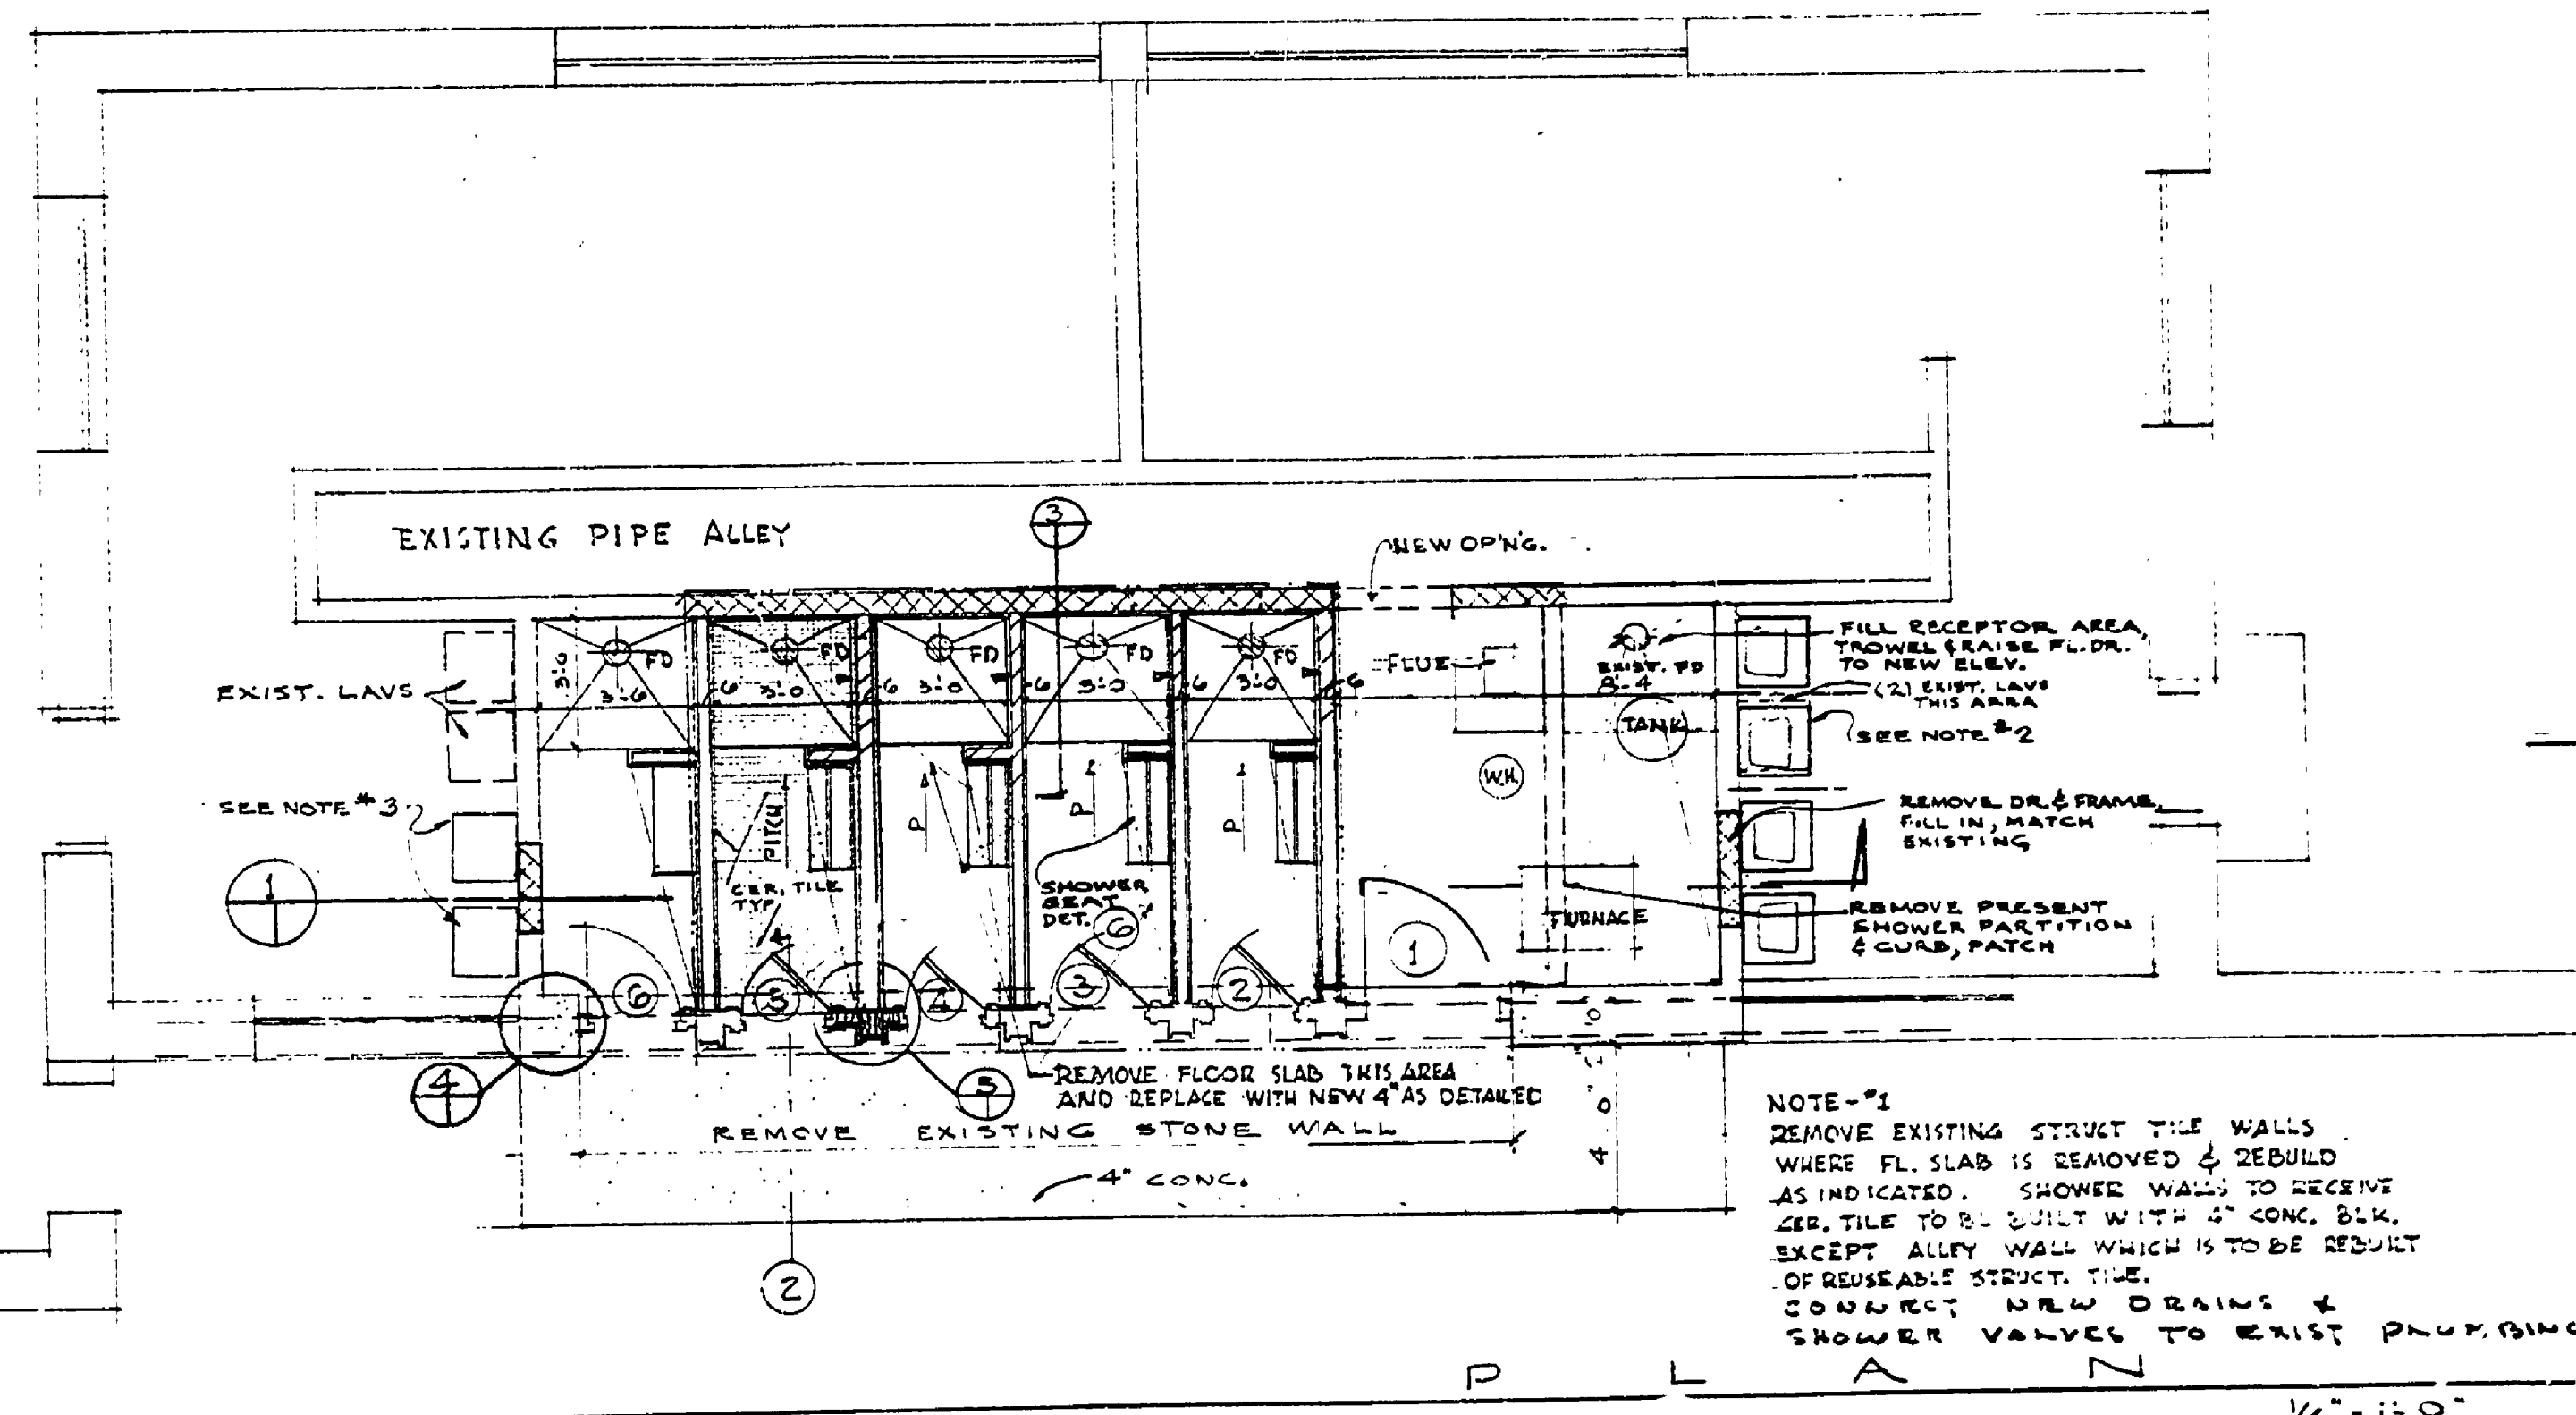



NOTE #1
REMOVE EXISTING STRUCT TILE WALLS WHERE FL. SLAB IS REMOVED & REBUILD AS INDICATED. SHOWER WALLS TO RECEIVE CER. TILE TO BE BUILT WITH 4\"/>

NOTE #2
REMOVE (2) EXISTING LAVS & REPLACE WITH (4) NEW LAVS SPACE AS EQUAL AS POSSIBLE


NOTE #3
INSTALL (2) EXISTING LAVS FROM MEN'S SIDE IN WOMEN'S AREA, SPACE AS EQUAL AS POSSIBLE

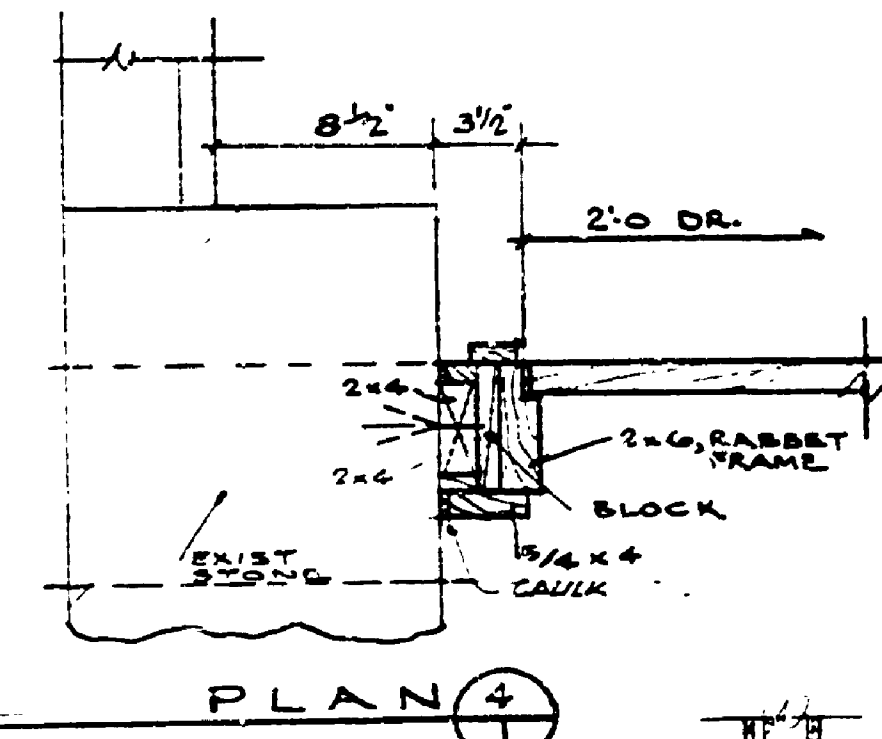

PLAN - DOOR MULLION

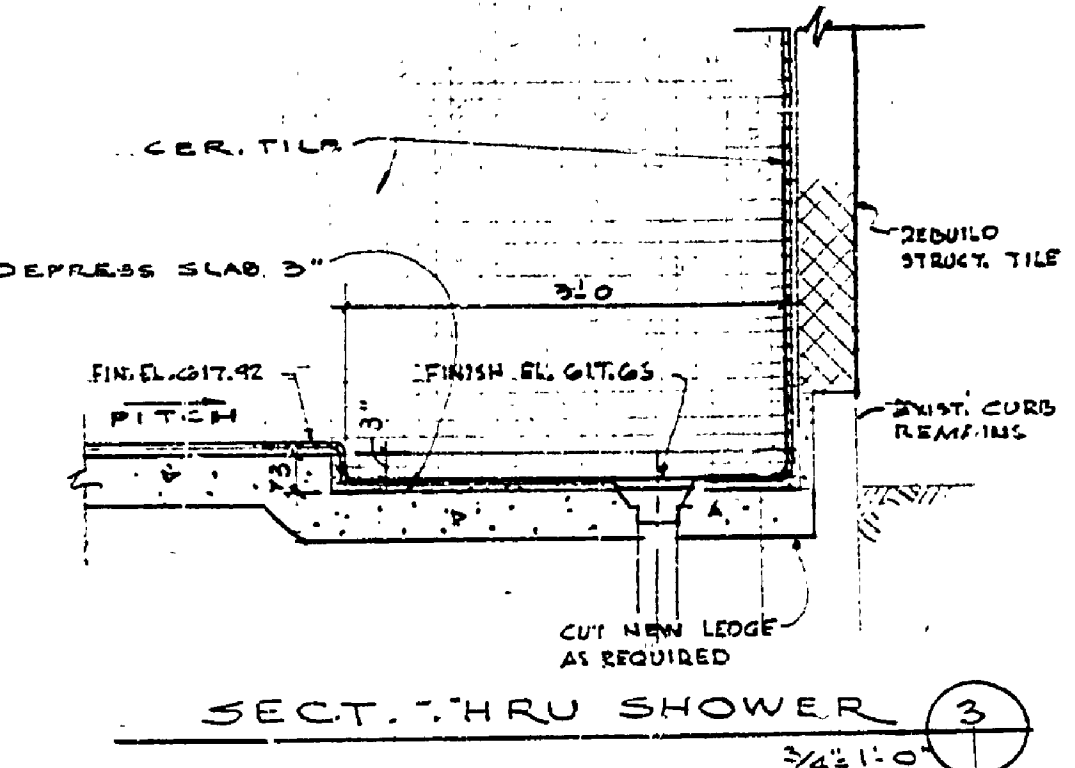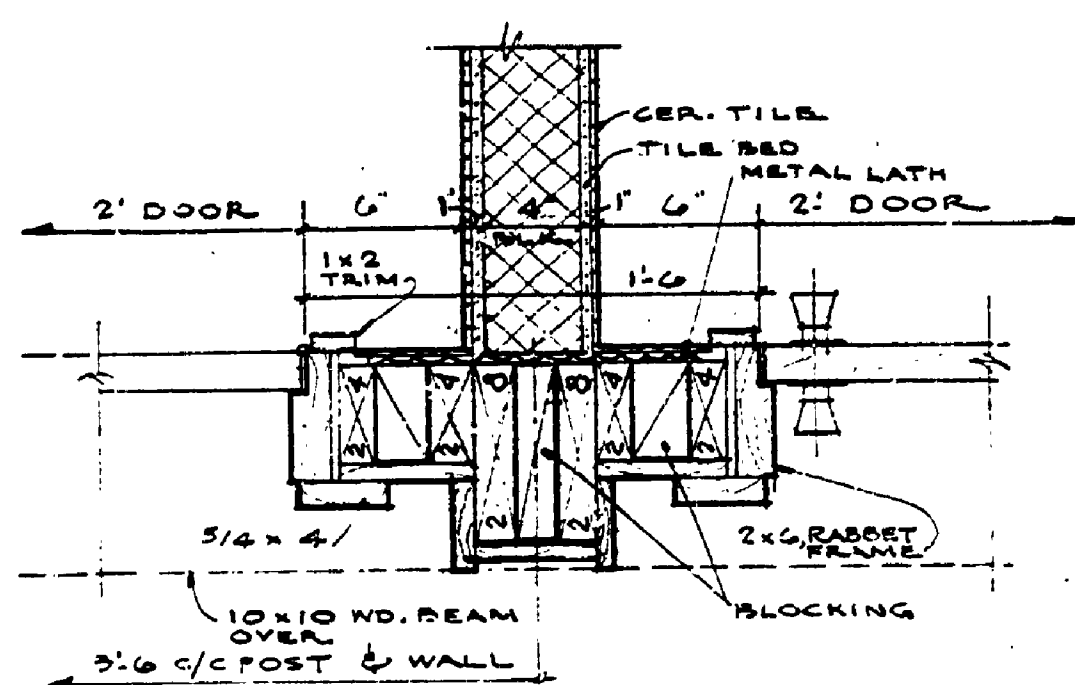

SECTION THRU SHOWER

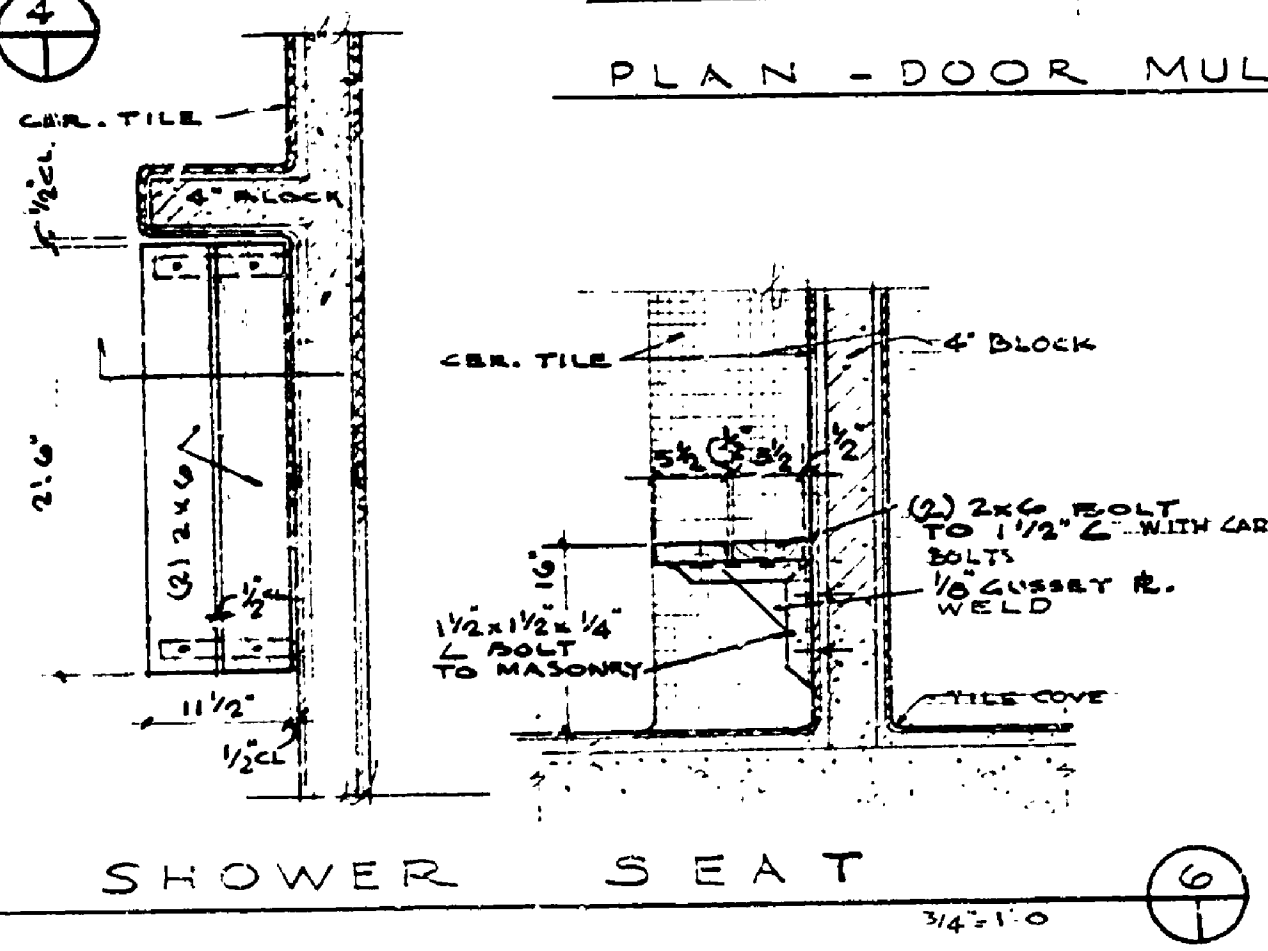

SHOWER SEAT

DR. NO. 1 3'0\"/>

DR. NO. 2-3-4-5-6 2'0\"/>

BUILDING COMMITTEE APPROVAL	
BY: _____	DATE: _____
RECOMMENDED FOR APPROVAL: <i>V.N.C.</i> 12-16-71	ENGINEERING OR ARCHITECTURAL SUPERVISOR DATE
RECOMMENDED FOR APPROVAL: <i>E.P. Reed</i> 1-21-72	PROJECT MANAGER DATE
DIVISION/REGION APPROVAL	
BY: <i>D.S. Simons</i> 2-8-72	DIVISION CHIEF/REGIONAL MANAGER DATE
ENGINEERING DIVISION	
APPROVED: <i>H.C. Wilson</i> 2-9-72	CHIEF ENGINEER DATE

SURVEYED BY	DRAWN BY	NO.	DATE	BY	REVISIONS	NO.	DATE	BY	REVISIONS
	R.R.	1	12/14/71			3			
	H.H.H.	2	12/16/71			4			

MICHIGAN
DEPARTMENT OF NATURAL RESOURCES

ADDITIONAL SHOWERS
PLAN, ELEV. & DETAILS

BARAGA STATE PARK
AREA OR PARK
REMODEL SHOWERS
PROJECT

PROJECT NO. 24-1236
SHEET 1 OF 1
PLAN NO. A-99-B