




DATE	
BY	
PLAN	
NO.	
REVISIONS	
NO.	
DATE	
BY	
DESCRIPTION	

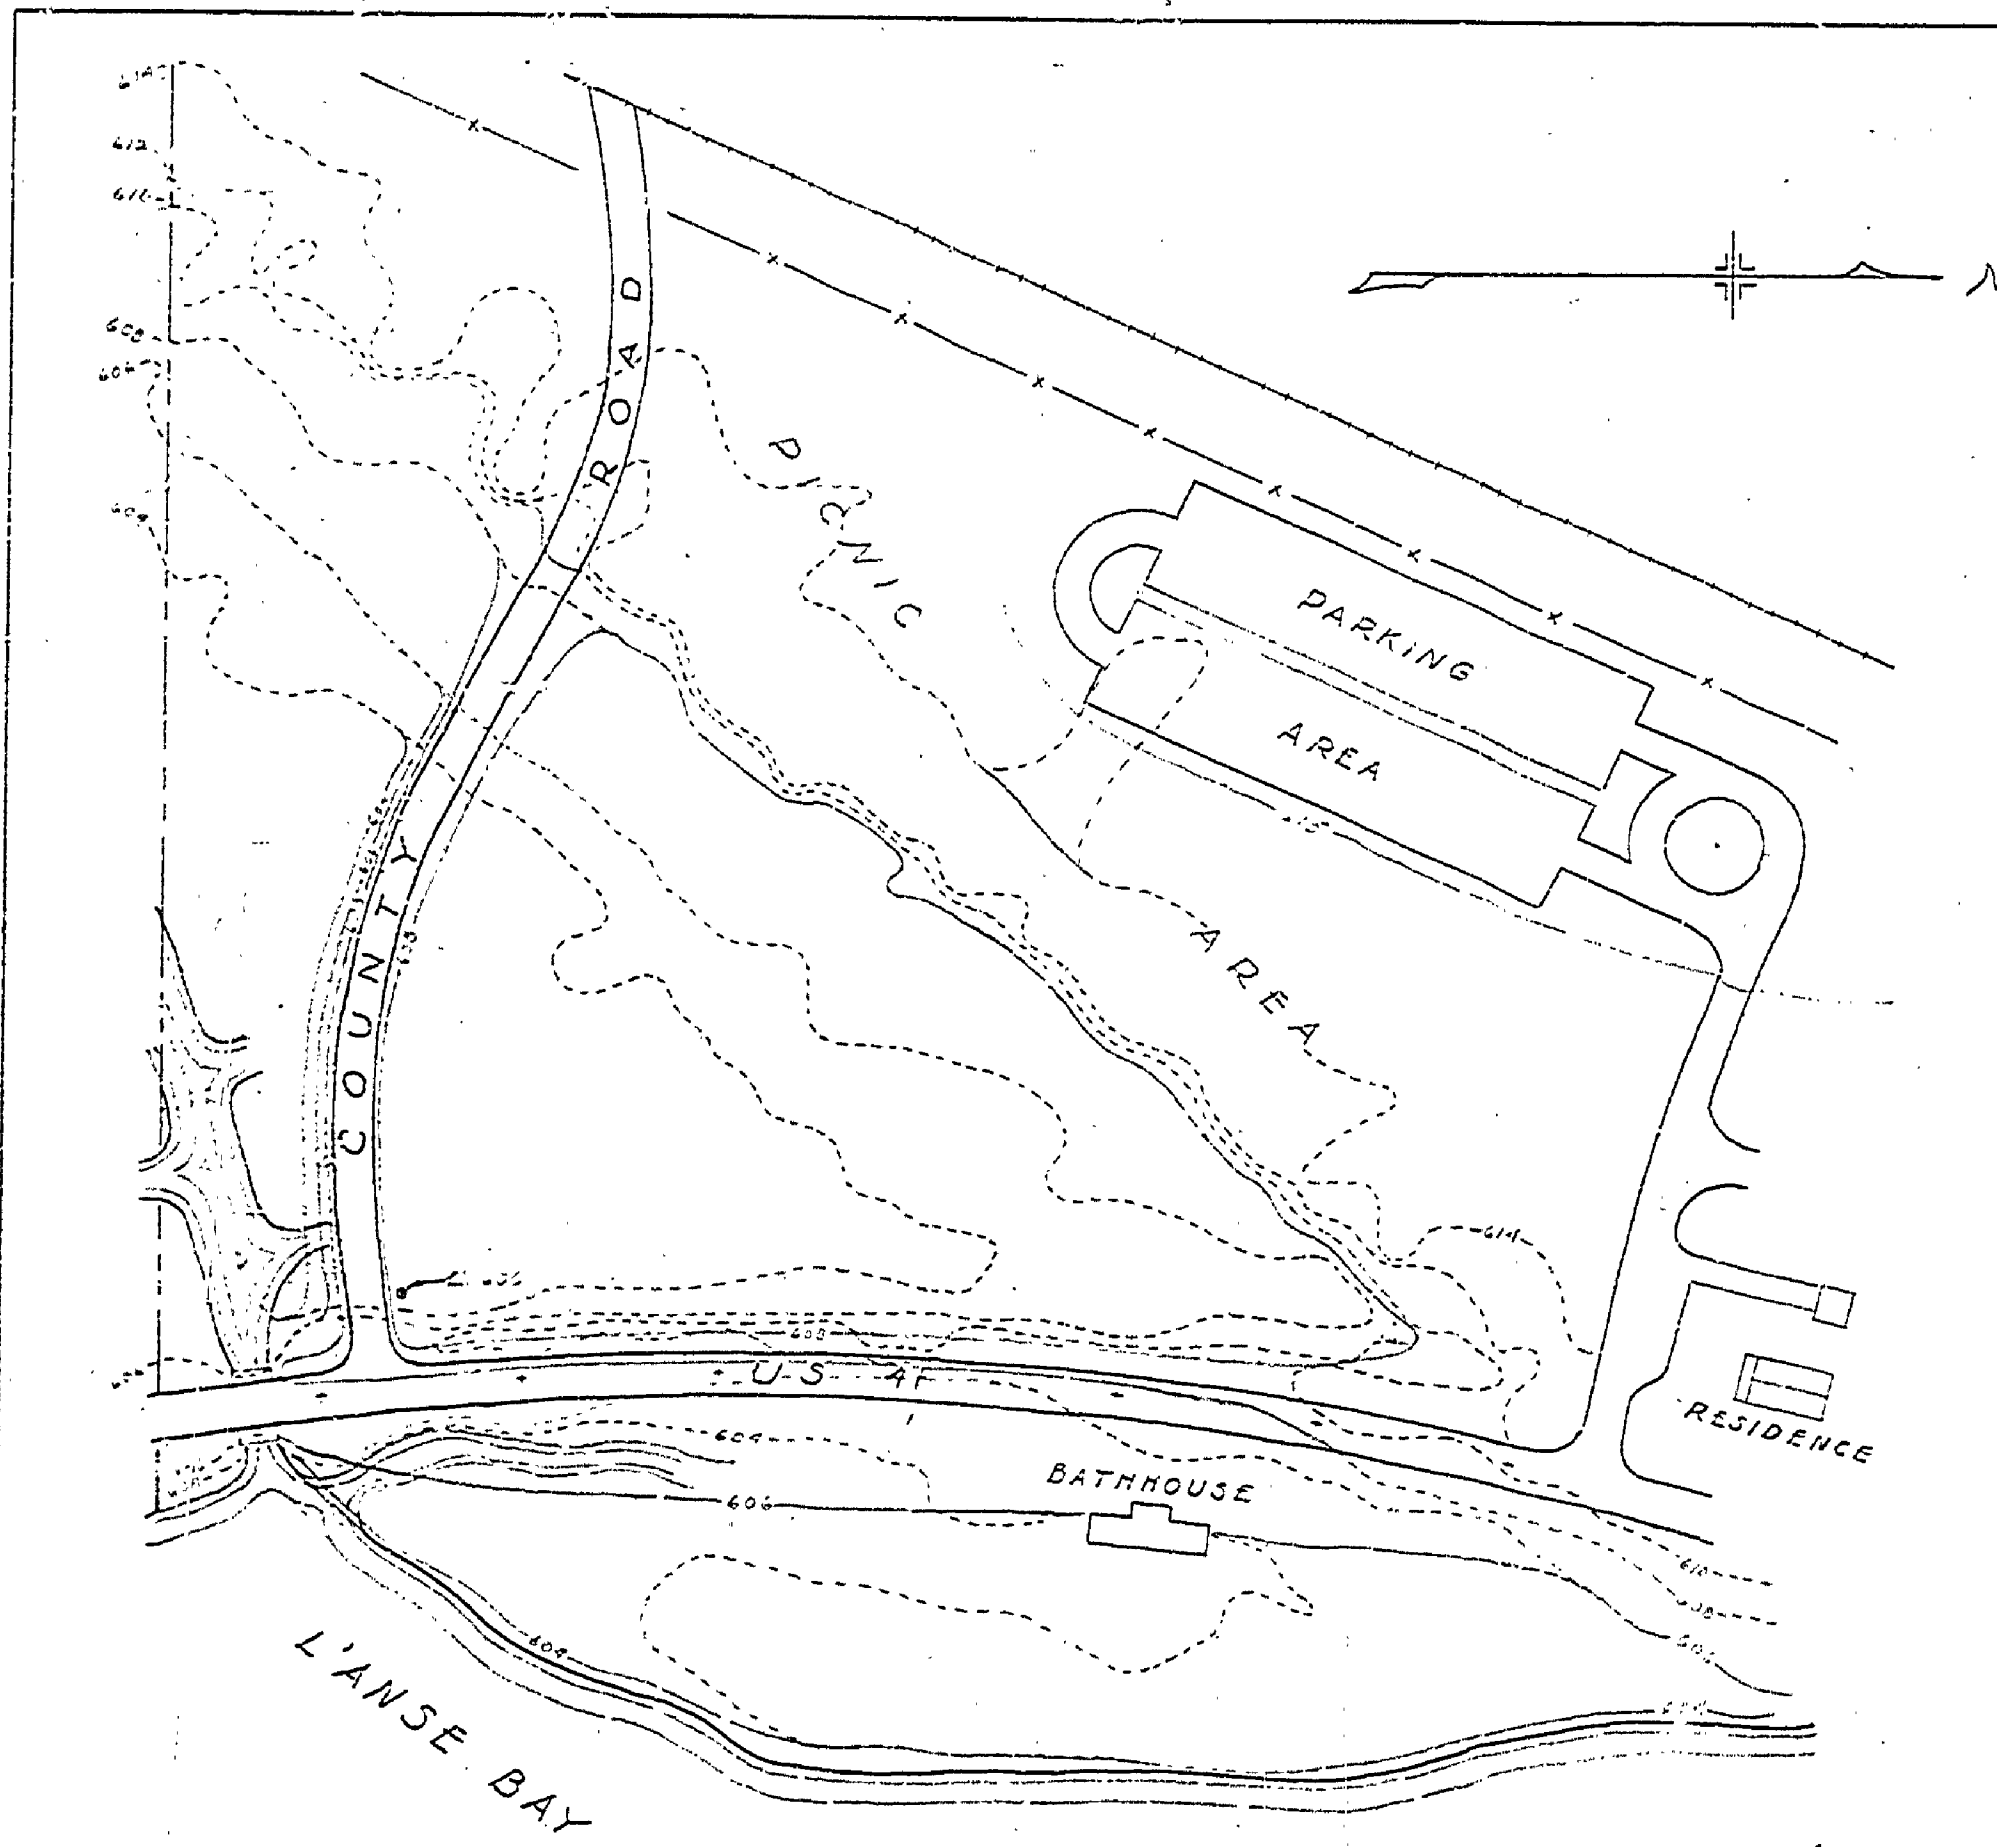

GRADING PLAN  
SCALE: 1" = 100'

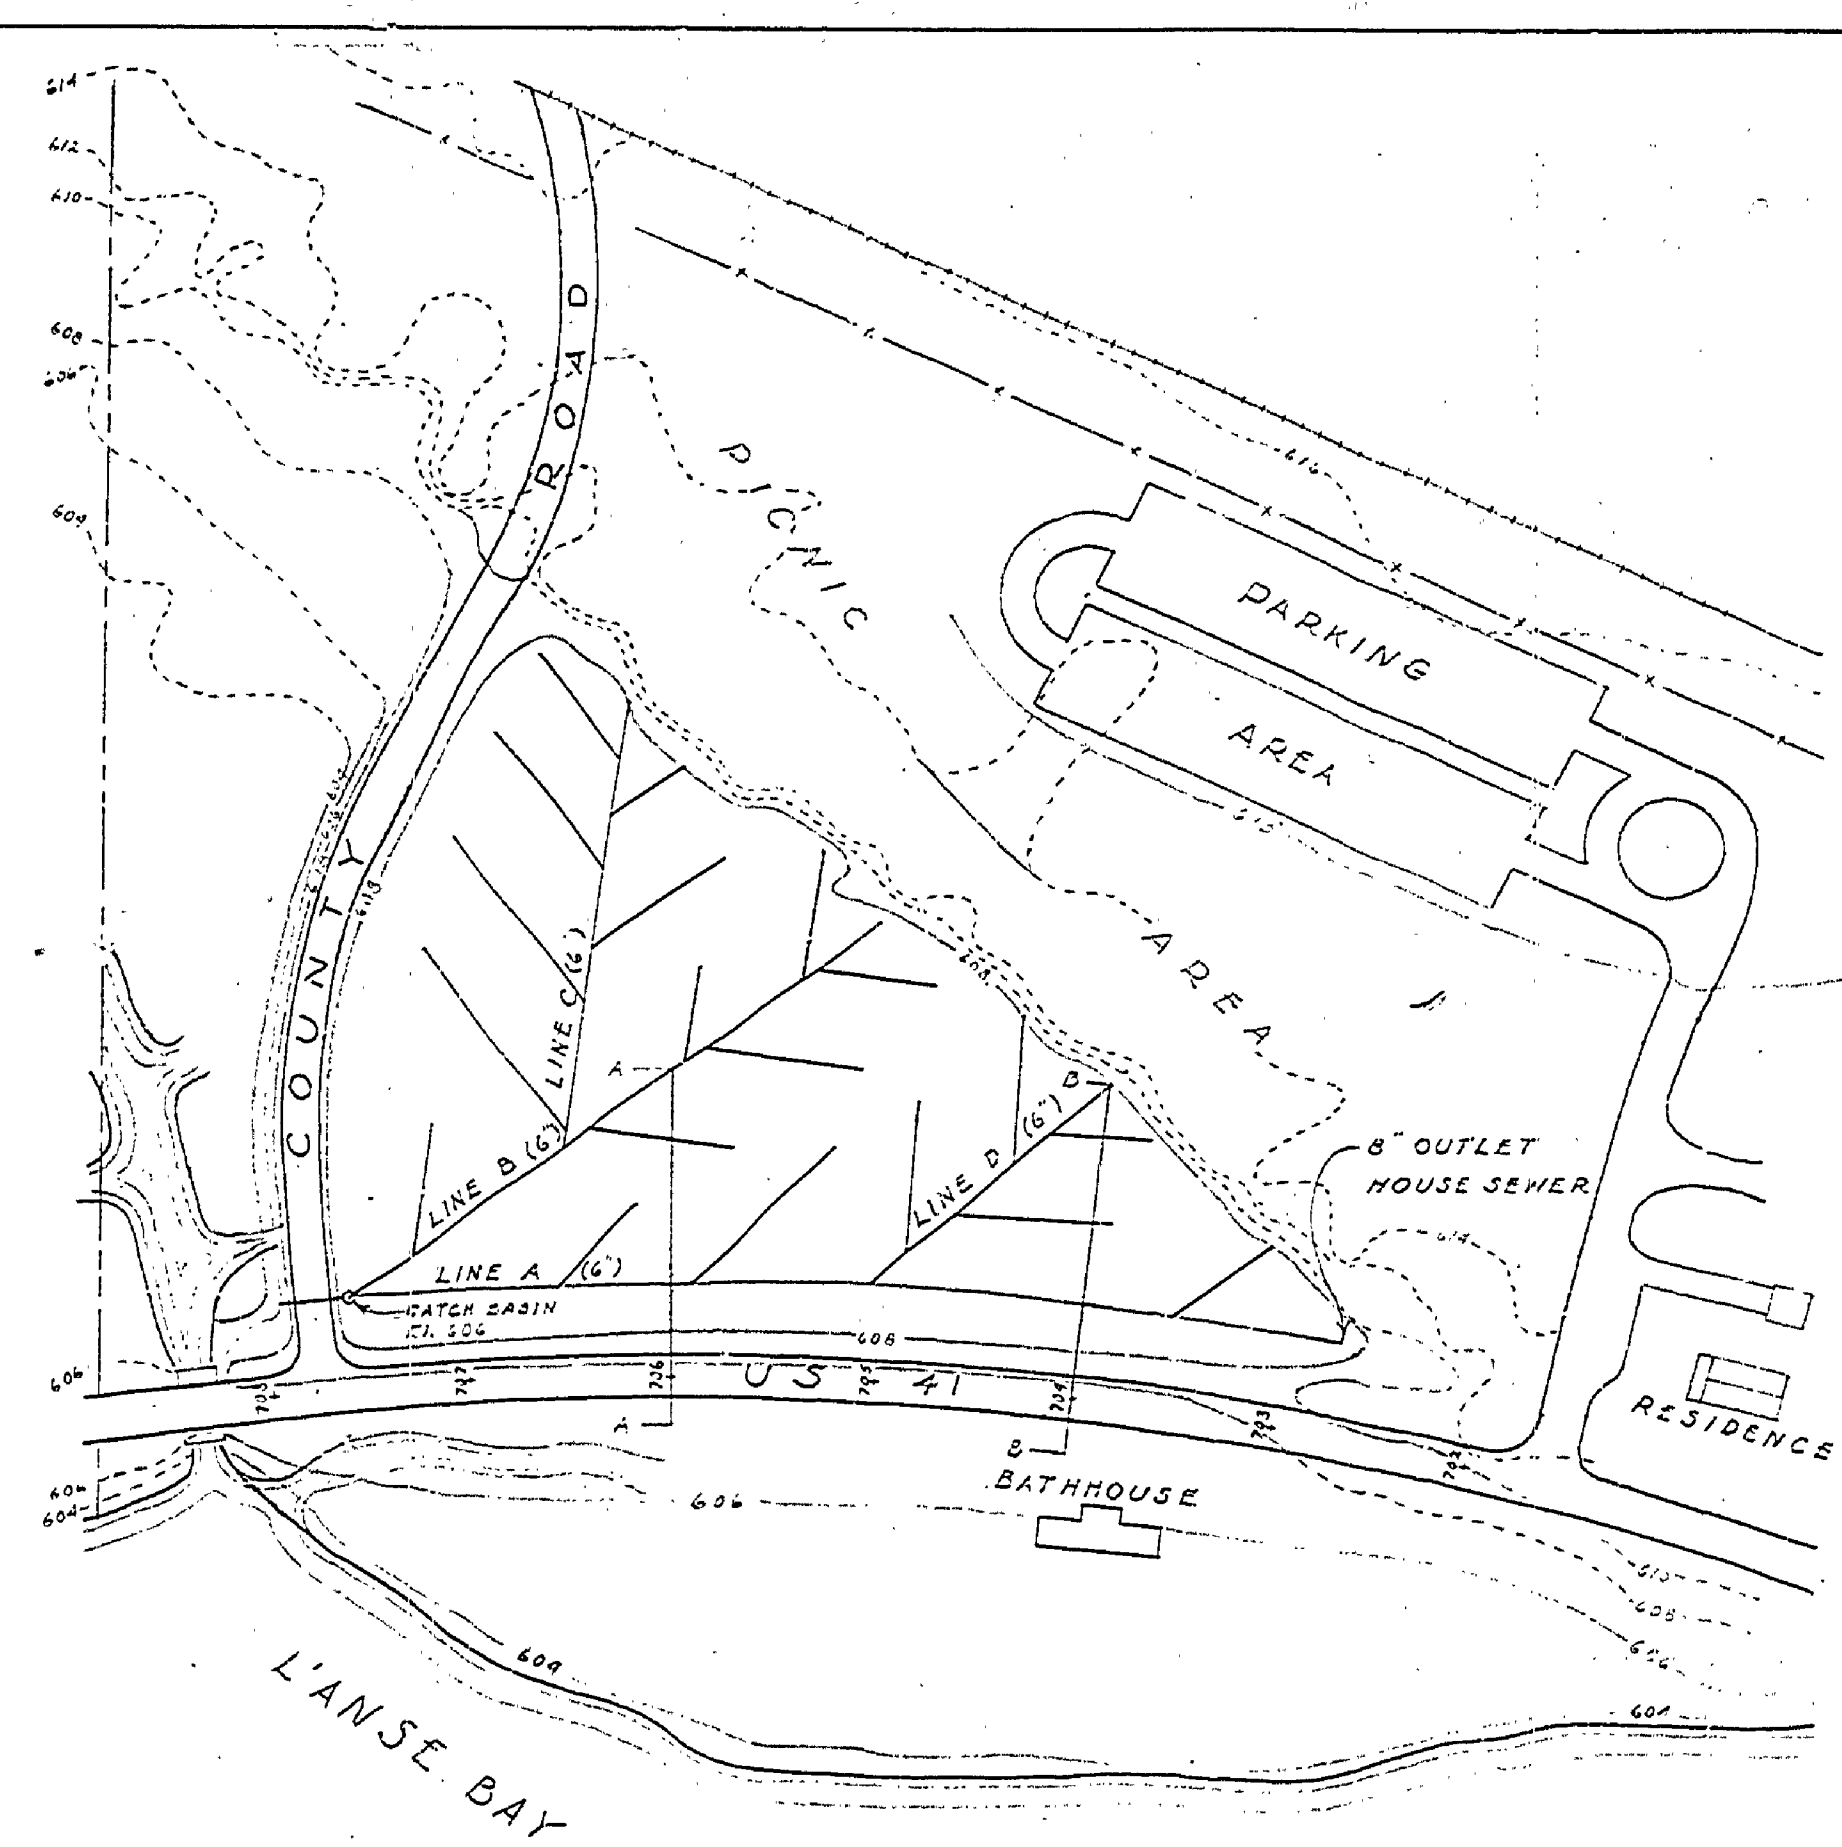


DRAINAGE PLAN  
SCALE: 1" = 100'

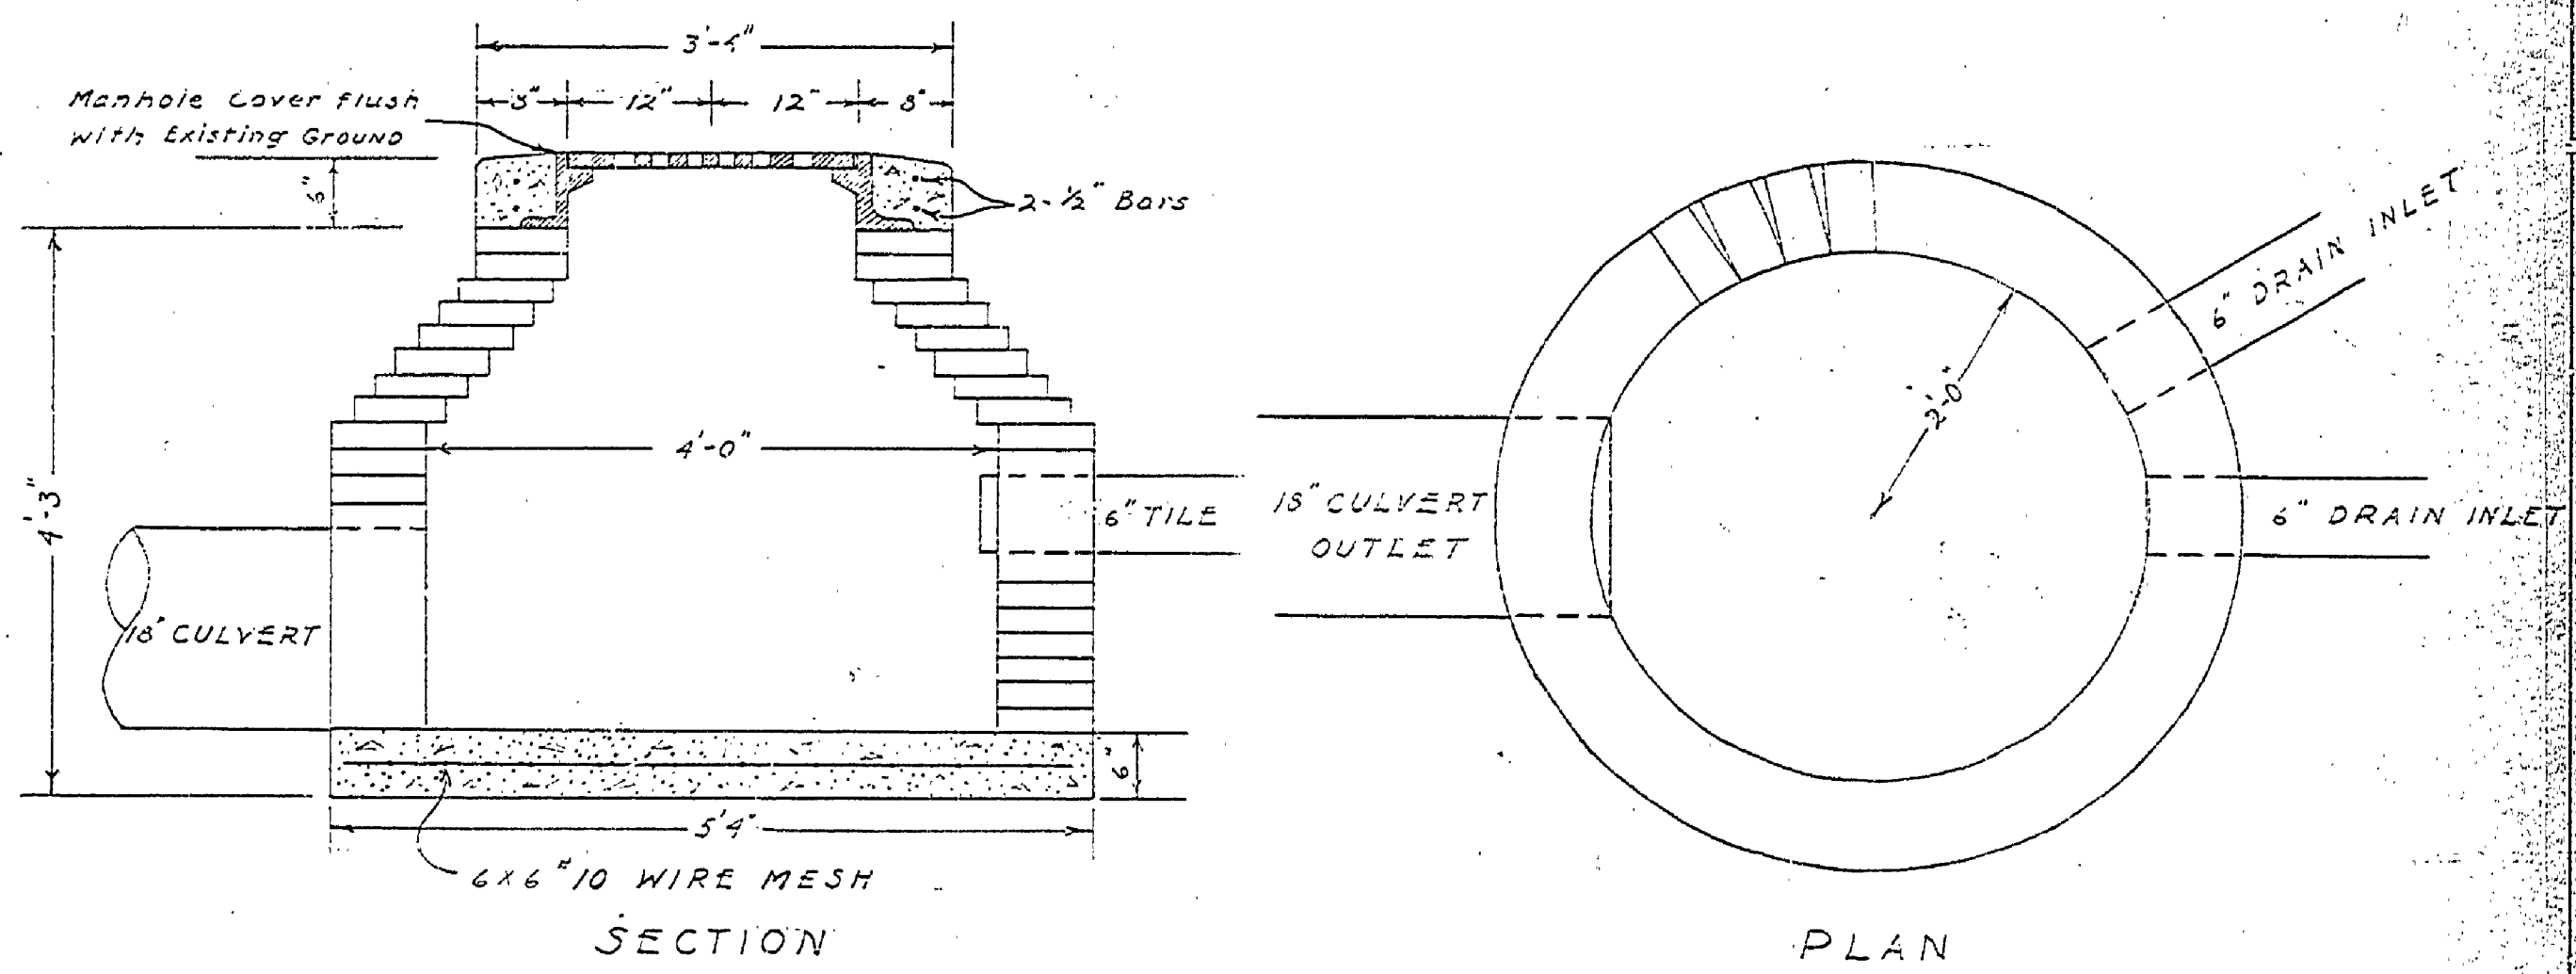

CATCH BASIN DETAIL  
SCALE: 3/4" = 1'

DATE	
BY	
PROFILE	
NO.	
REVISIONS	
NO.	
DATE	
BY	
DESCRIPTION	

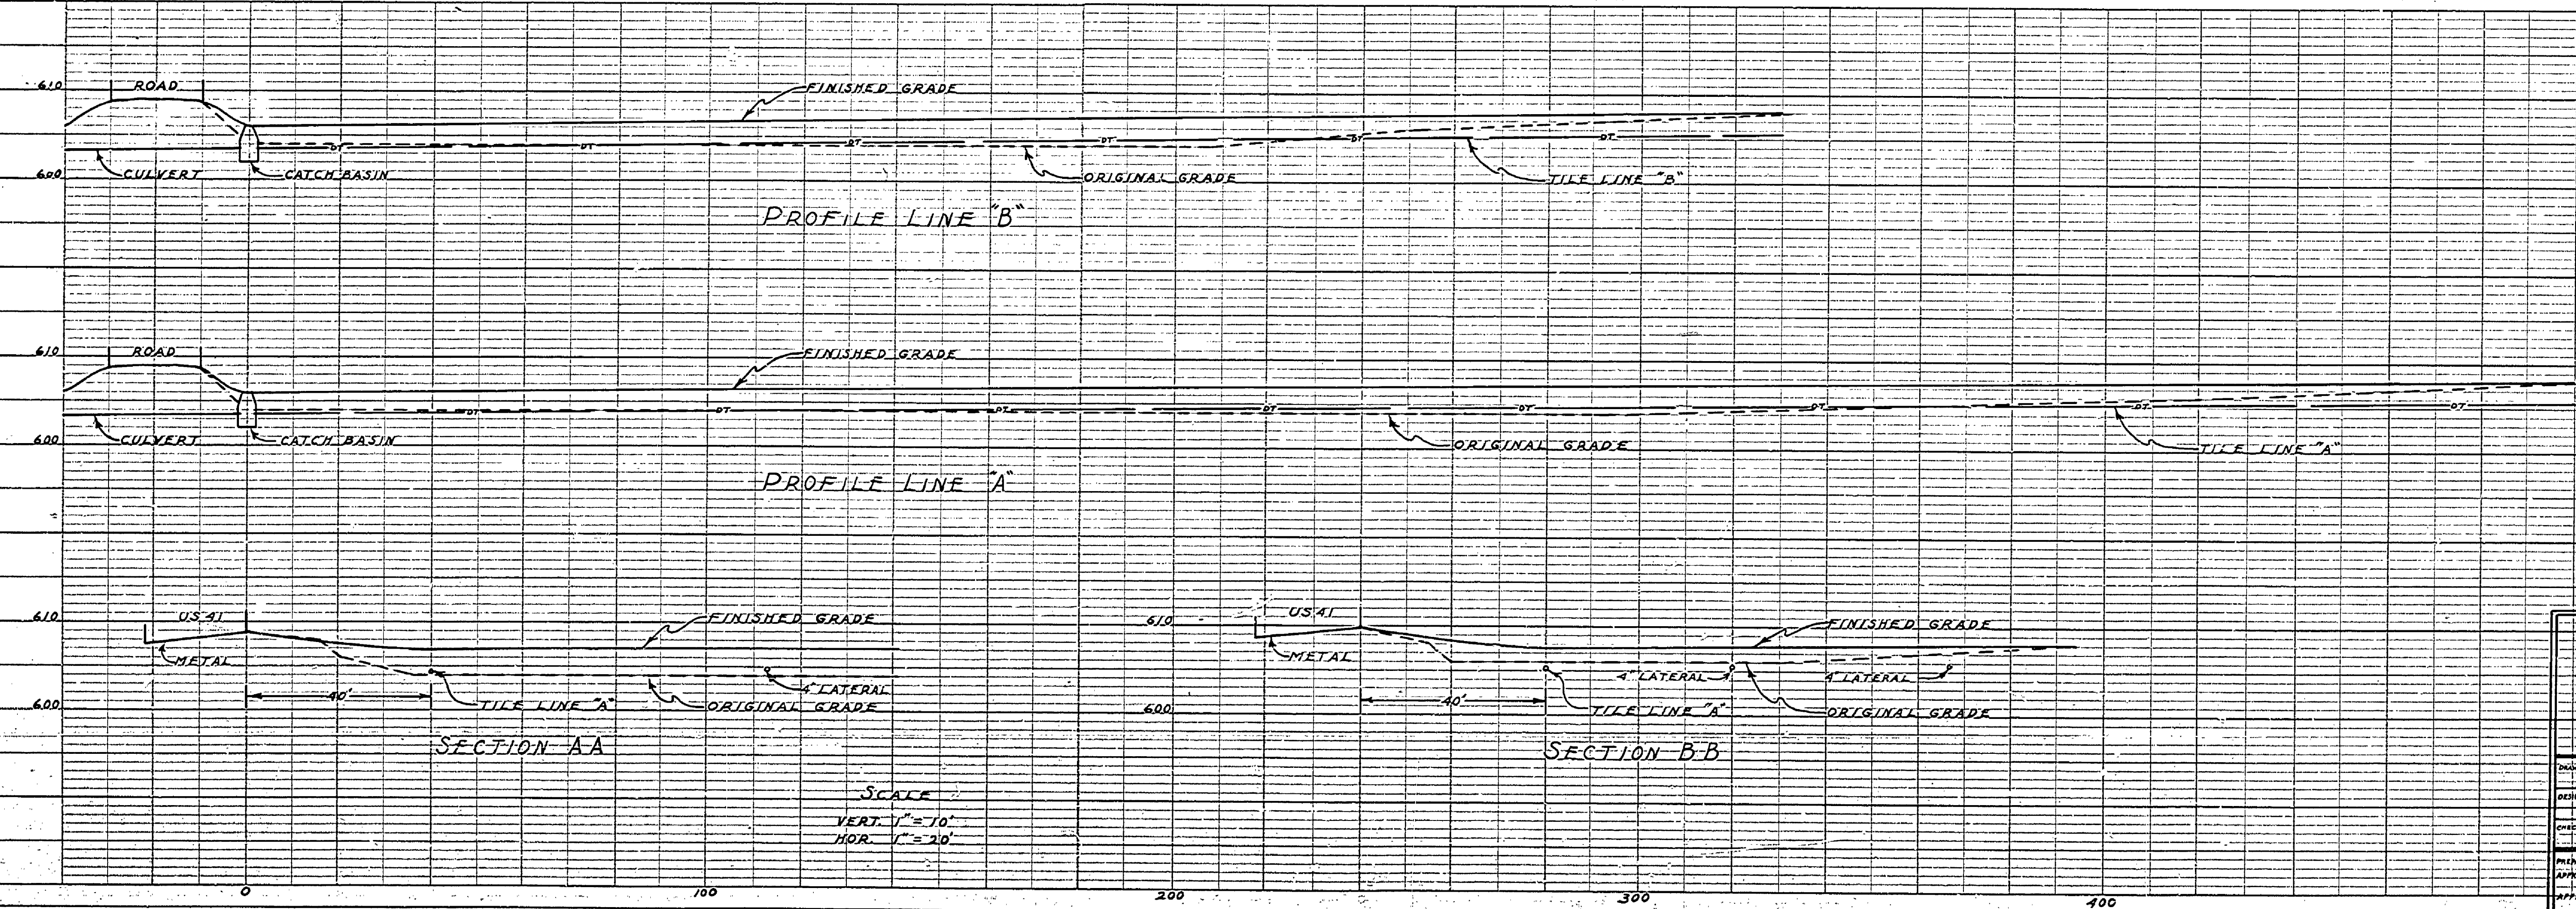

SCALE  
VERT. 1" = 70'  
HOR. 1" = 20'

MICHIGAN DEPARTMENT OF CONSERVATION STATE PARKS DIVISION		
DESIGNED BY L.M.C.	BARAGA STATE PARK PICNIC AREA DRAINAGE PLAN	SCALE: AS SHOWN
CHECKED BY J.F.R.		DATE: 10/25/50
APPROVED BY		
INSPECTOR		