


PROFILE LINE B
SCALE
VERT. 1" = 10'
HOR. 1" = 20'

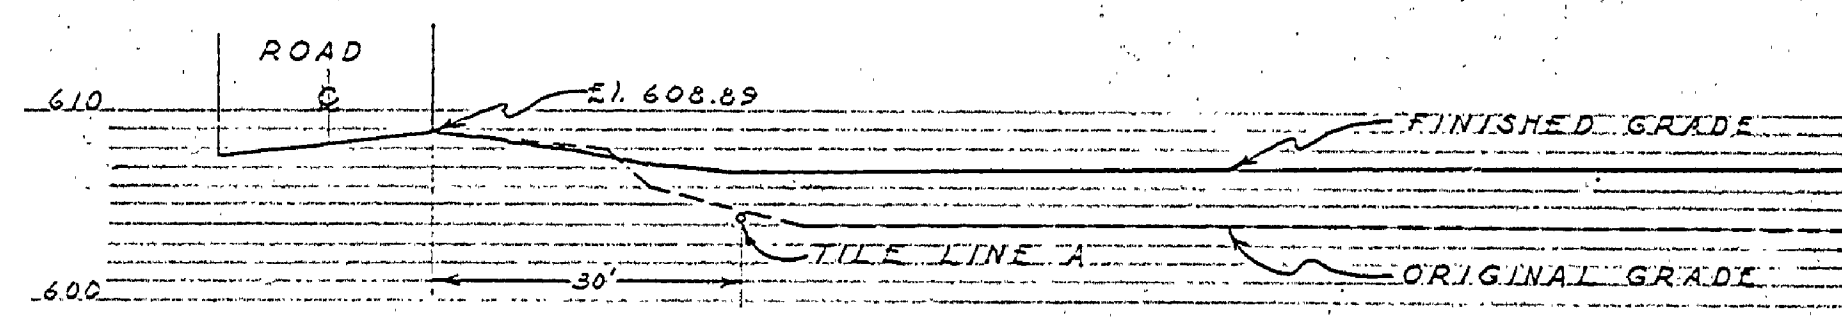

SECTION A A
SCALE
VERT. 1" = 10'
HOR. 1" = 20'

- MATERIALS**
- 1590 L.F. 4" Vit. Field Tile
 - 1170 " 6" "
 - 19 Ea. 4" x 4" Y. Branches
 - 3 " 4" to 6" Increasers
 - 230 cy. Screened Gravel

PICNIC AREA
DRAINAGE PLAN
SCALE: 1" = 20'

MICHIGAN DEPARTMENT OF CONSERVATION STATE PARKS DIVISION		
DRAWN BY L.M.C.	BARAGA STATE PARK PICNIC AREA DRAINAGE PLAN	PLAN NO. 2 of 2 SCALE: AS SHOWN
DESIGNED BY L.M.C.		DATE: SEPT. 16, '47
CHECKED BY		
APPROVED AND FORWARDED BY	CHIEF STATE PARKS DIVISION	DATE
ISSUED BY	INSPECTOR	DATE

E-101