



DESIGNED BY	DATE	REVIEWED	DATE	APPROVED	DATE	NO.	DATE	BY	REVISIONS	DATE	BY
JACK A. DREW ASSOC., INC.		ARCHITECTURAL				1			4		
LANDSCAPE ARCHITECTS		ENGINEERING				2			5		
LANSING, MICHIGAN		LANDSCAPE				3			6		

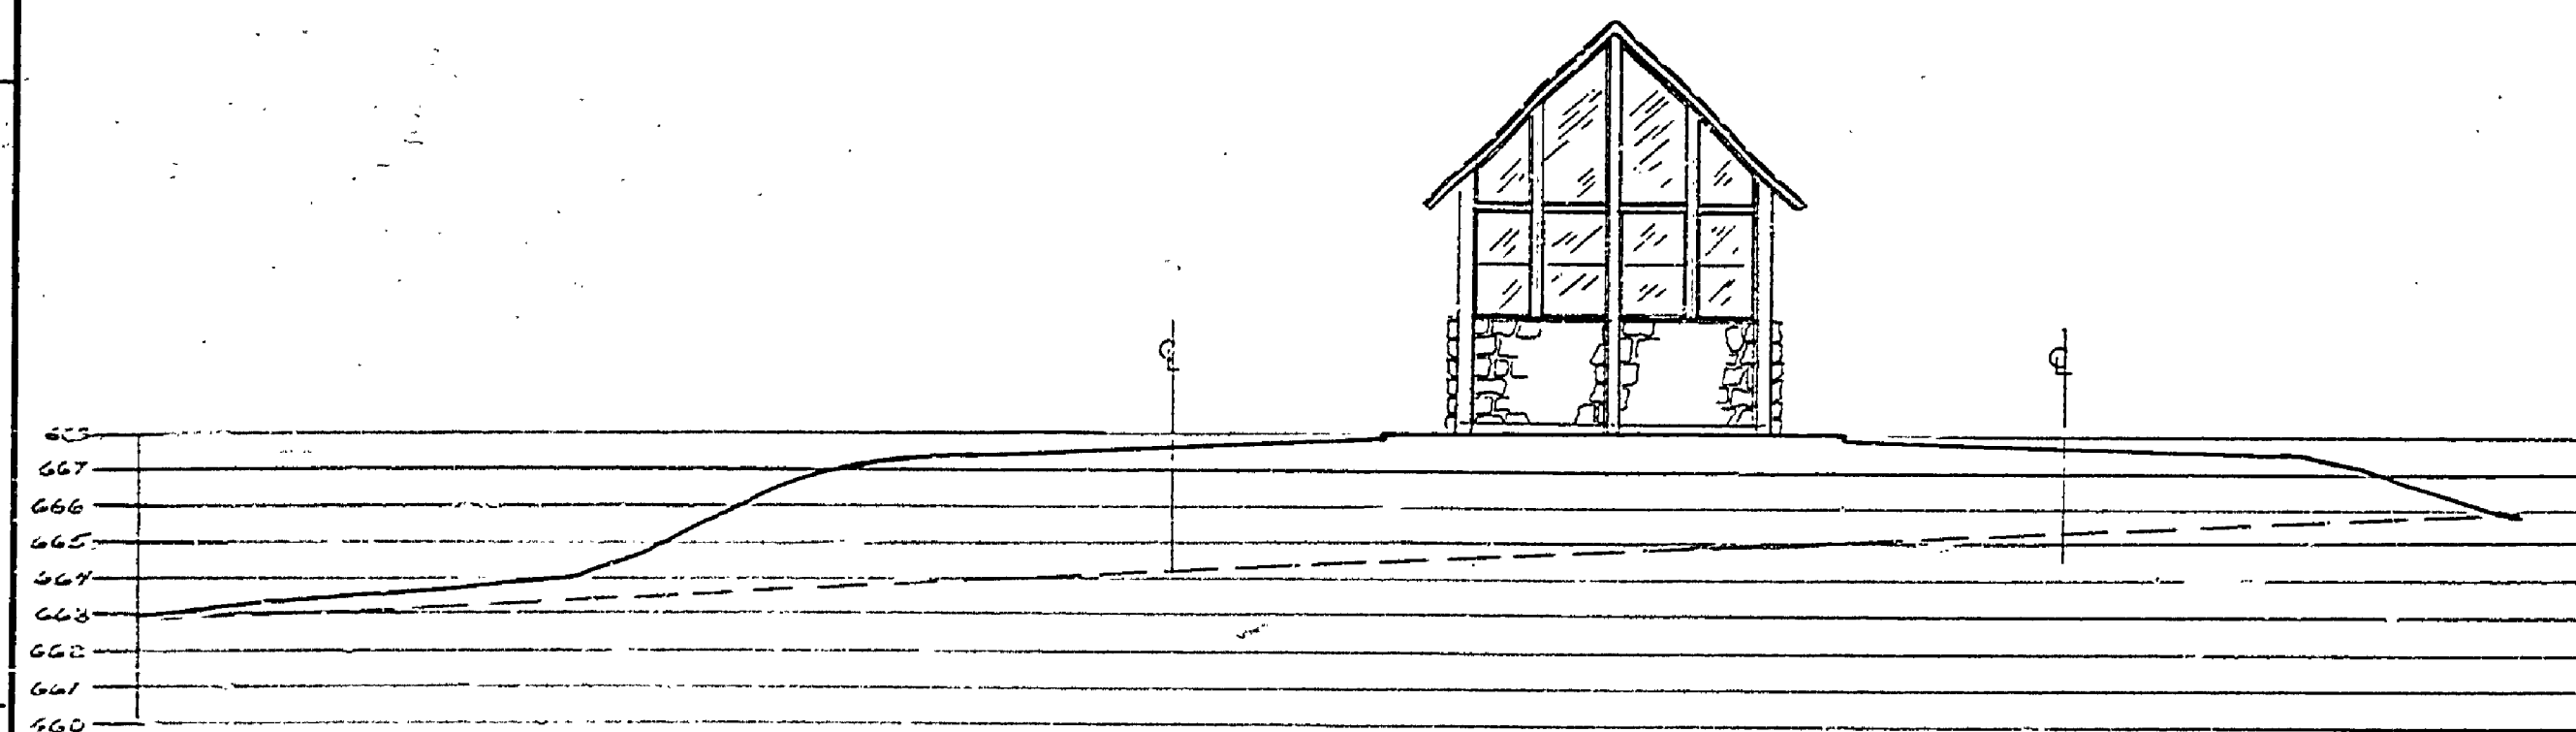

SECTION AT 4+50
 SCALE: HORIZONTAL: 1" = 10'-0"
 VERTICAL: 1" = 5'-0"

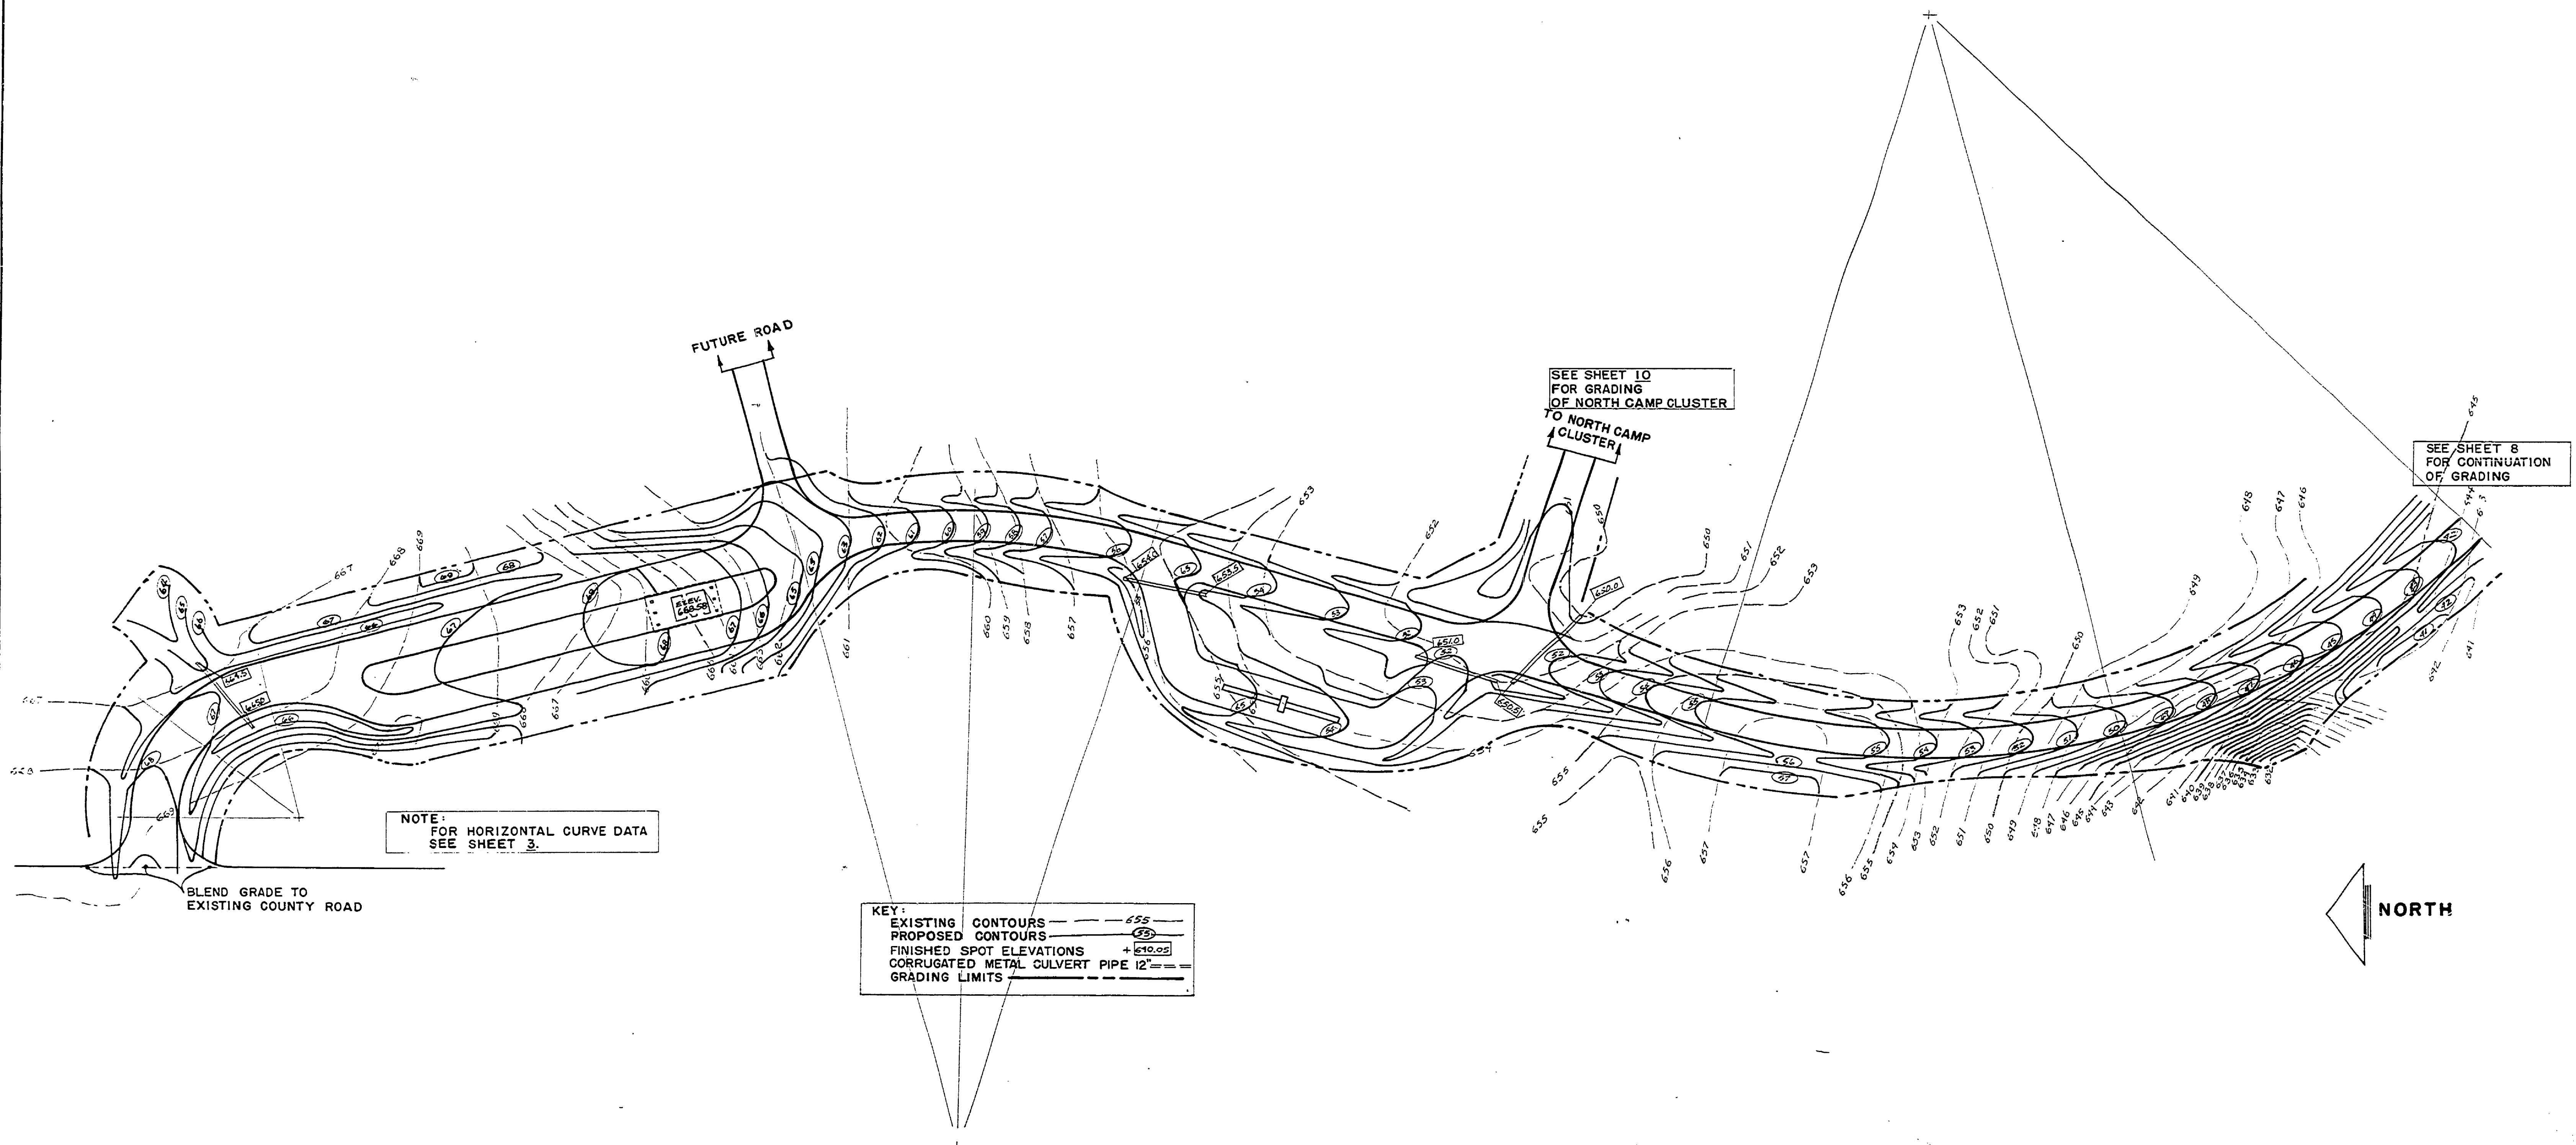

DESIGNED BY JACK A. DREW ASSOC., INC. LANDSCAPE ARCHITECTS LANSING, MICHIGAN	DATE	REVIEWED ARCHITECTURAL ENGINEERING LANDSCAPE	DATE	APPROVED	DATE	NO.	DATE	BY	REVISIONS	DATE	BY
LAITALA & NUCHECHTERLEIN ASSOC., INC. ARCHITECTS LANSING, MICHIGAN		BOLTON & HELVESTON ENGINEERS CONSULTING ENGINEERS LANSING, MICHIGAN									

INDIAN LAKE STATE PARK
WEST SHORE SECTION

SCALE
 1" = 50'-0"

MICHIGAN
 DEPARTMENT OF CONSERVATION
 PARKS AND RECREATION DIVISION

GRADING PLAN
MAIN PARK DRIVE

SHEET NO. **7**
 OF **24**
 PLAN NO. **1056**