


DESIGNED BY	DATE	REVIEWED	DATE	APPROVED	DATE	NO.	DATE	BY	DATE	BY
JACK A. DREW ASSOC., INC. LANDSCAPE ARCHITECTS LANSING, MICHIGAN		ARCHITECTURAL ENGINEERING LANDSCAPE				1				
DRAWN BY						2				
CHECKED BY						3				
						4				
						5				
						6				

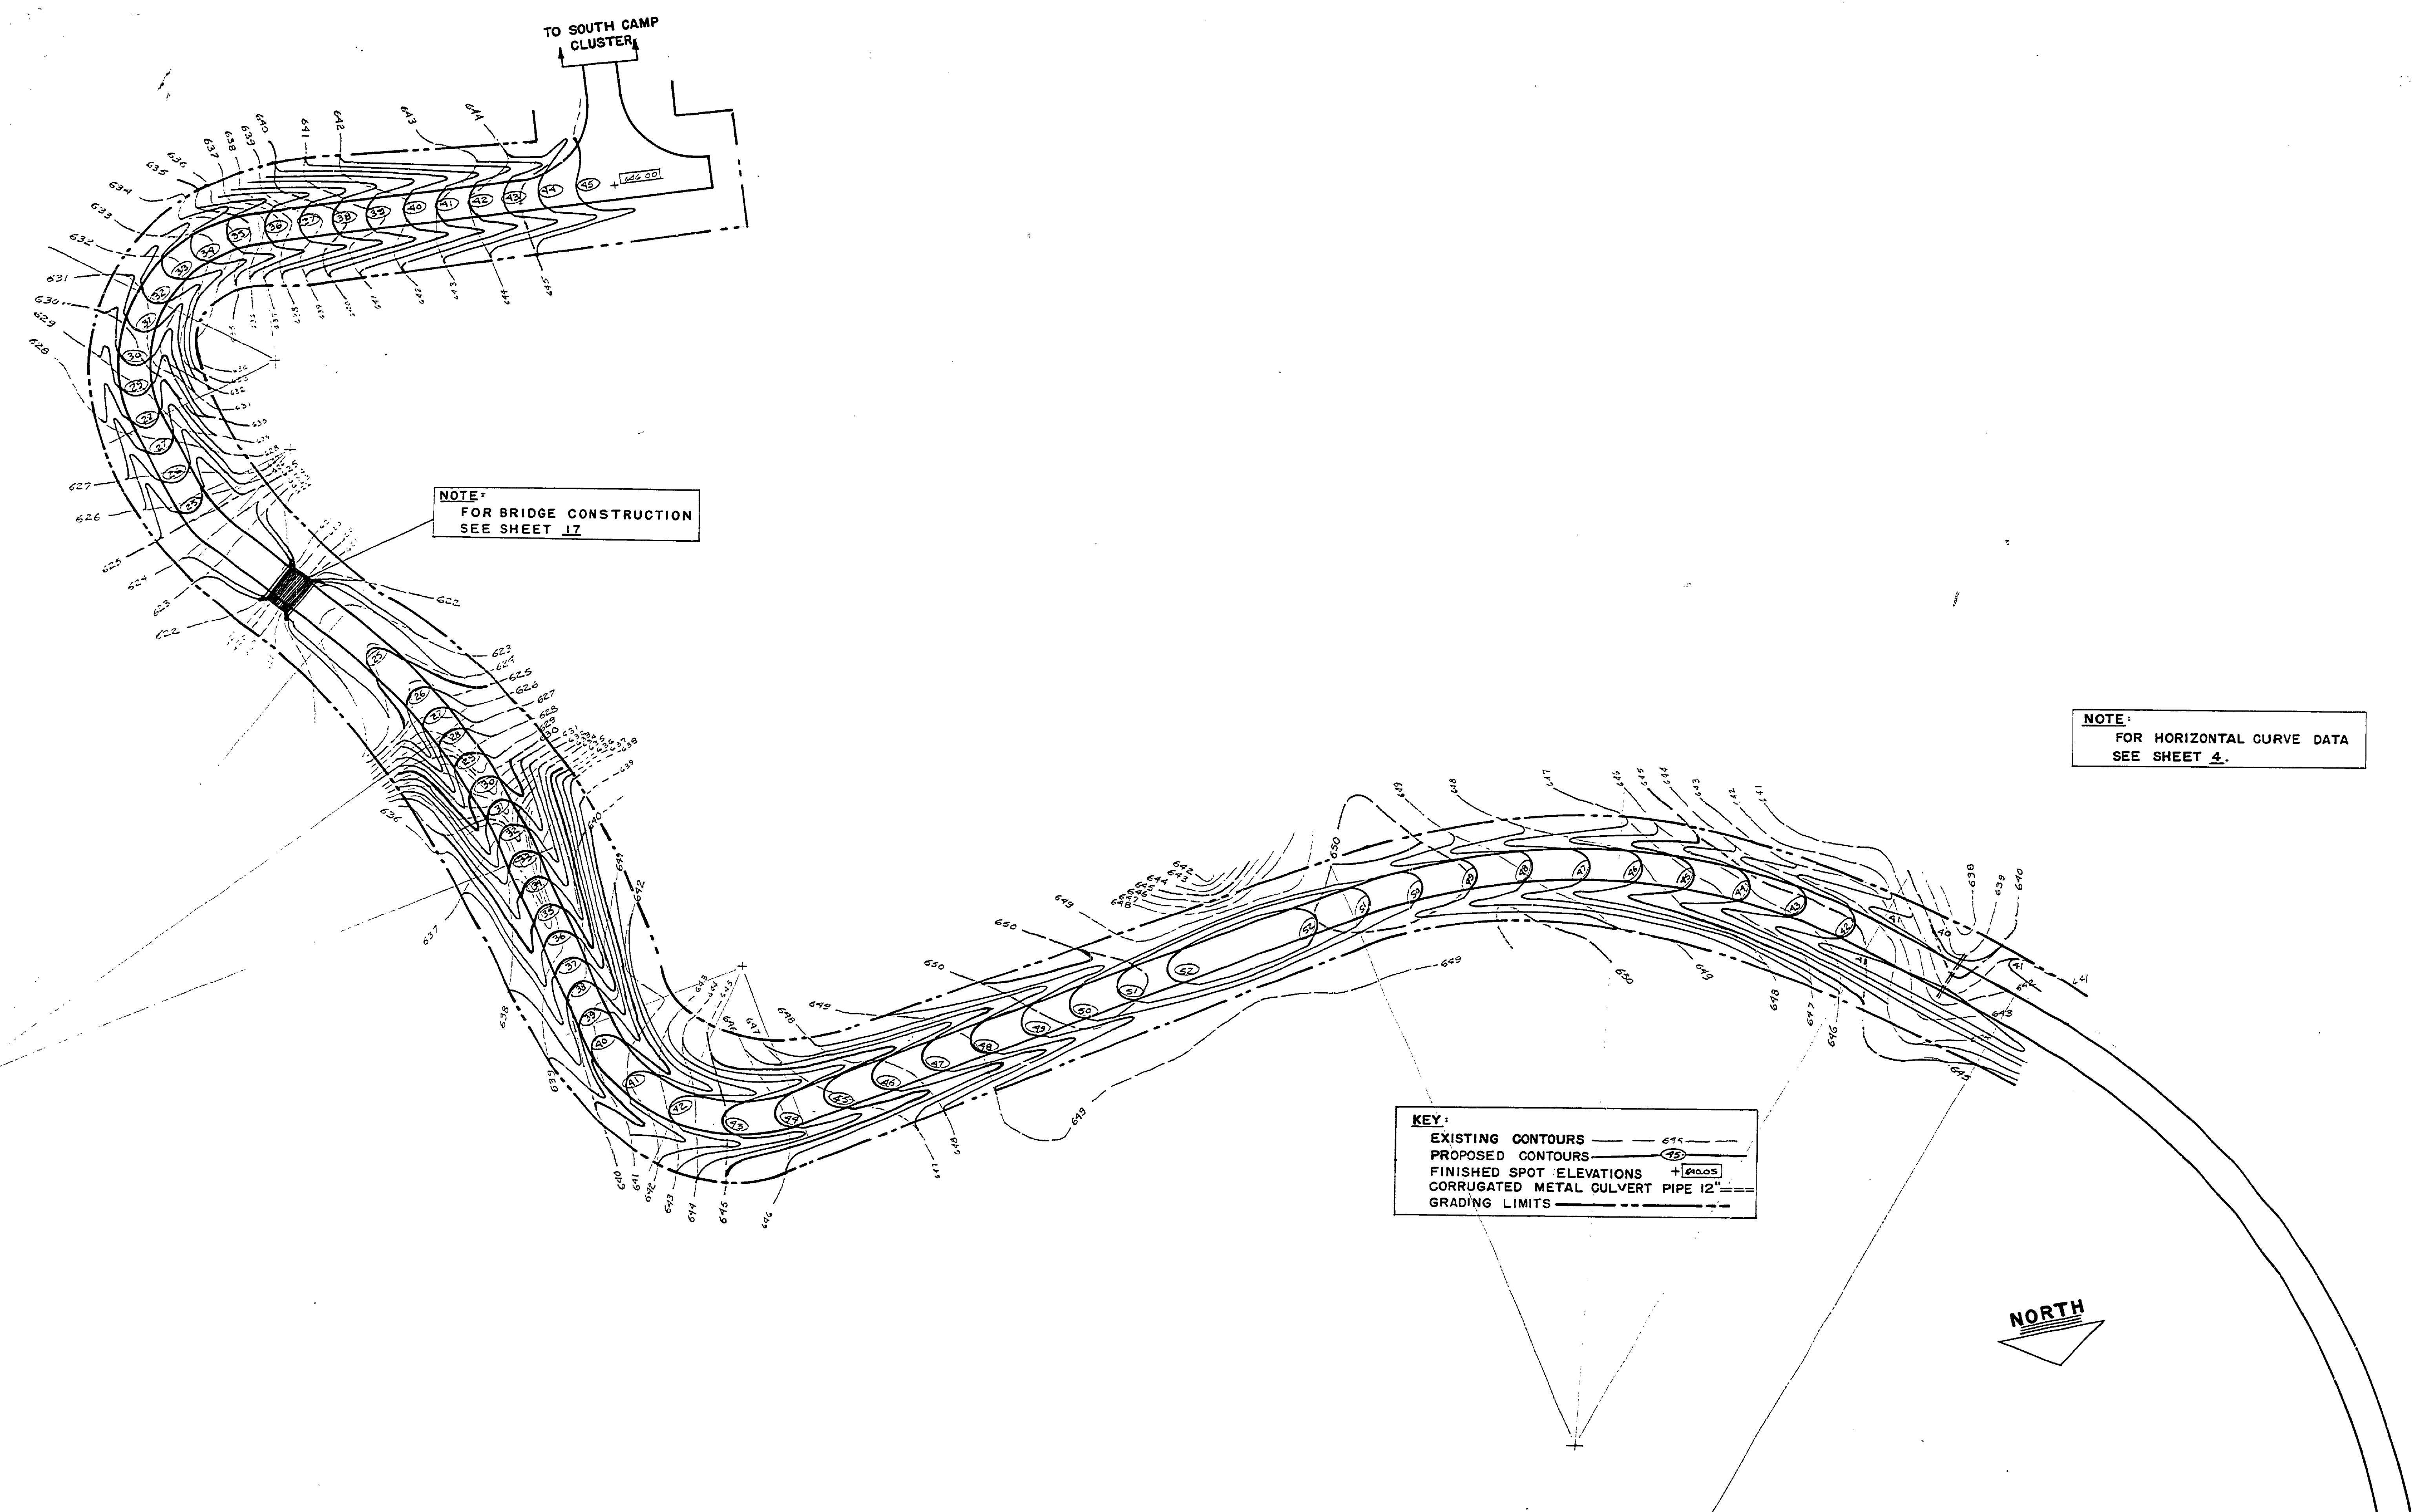

NOTE:
FOR BRIDGE CONSTRUCTION
SEE SHEET 17

NOTE:
FOR HORIZONTAL CURVE DATA
SEE SHEET 4.

KEY:
EXISTING CONTOURS ———
PROPOSED CONTOURS ———
FINISHED SPOT ELEVATIONS +240.05
CORRUGATED METAL CULVERT PIPE 12"
GRADING LIMITS ———



INDIAN LAKE STATE PARK
WEST SHORE SECTION

SCALE
1" = 50' - 0"

MICHIGAN
DEPARTMENT OF CONSERVATION
PARKS AND RECREATION DIVISION

GRADING PLAN
MAIN PARK DRIVE

SHEET NO. 8
OF 24

PLAN NO. 1056

E-116

PR67-258-300-003-C2