


DESIGNED BY	REVIEWED	DATE	APPROVED	DATE	NO.	DATE	BY
DRAWN BY	ARCHITECTURAL				1		
CHECKED BY	ENGINEERING				2		
	LANDSCAPE				3		
					4		
					5		
					6		

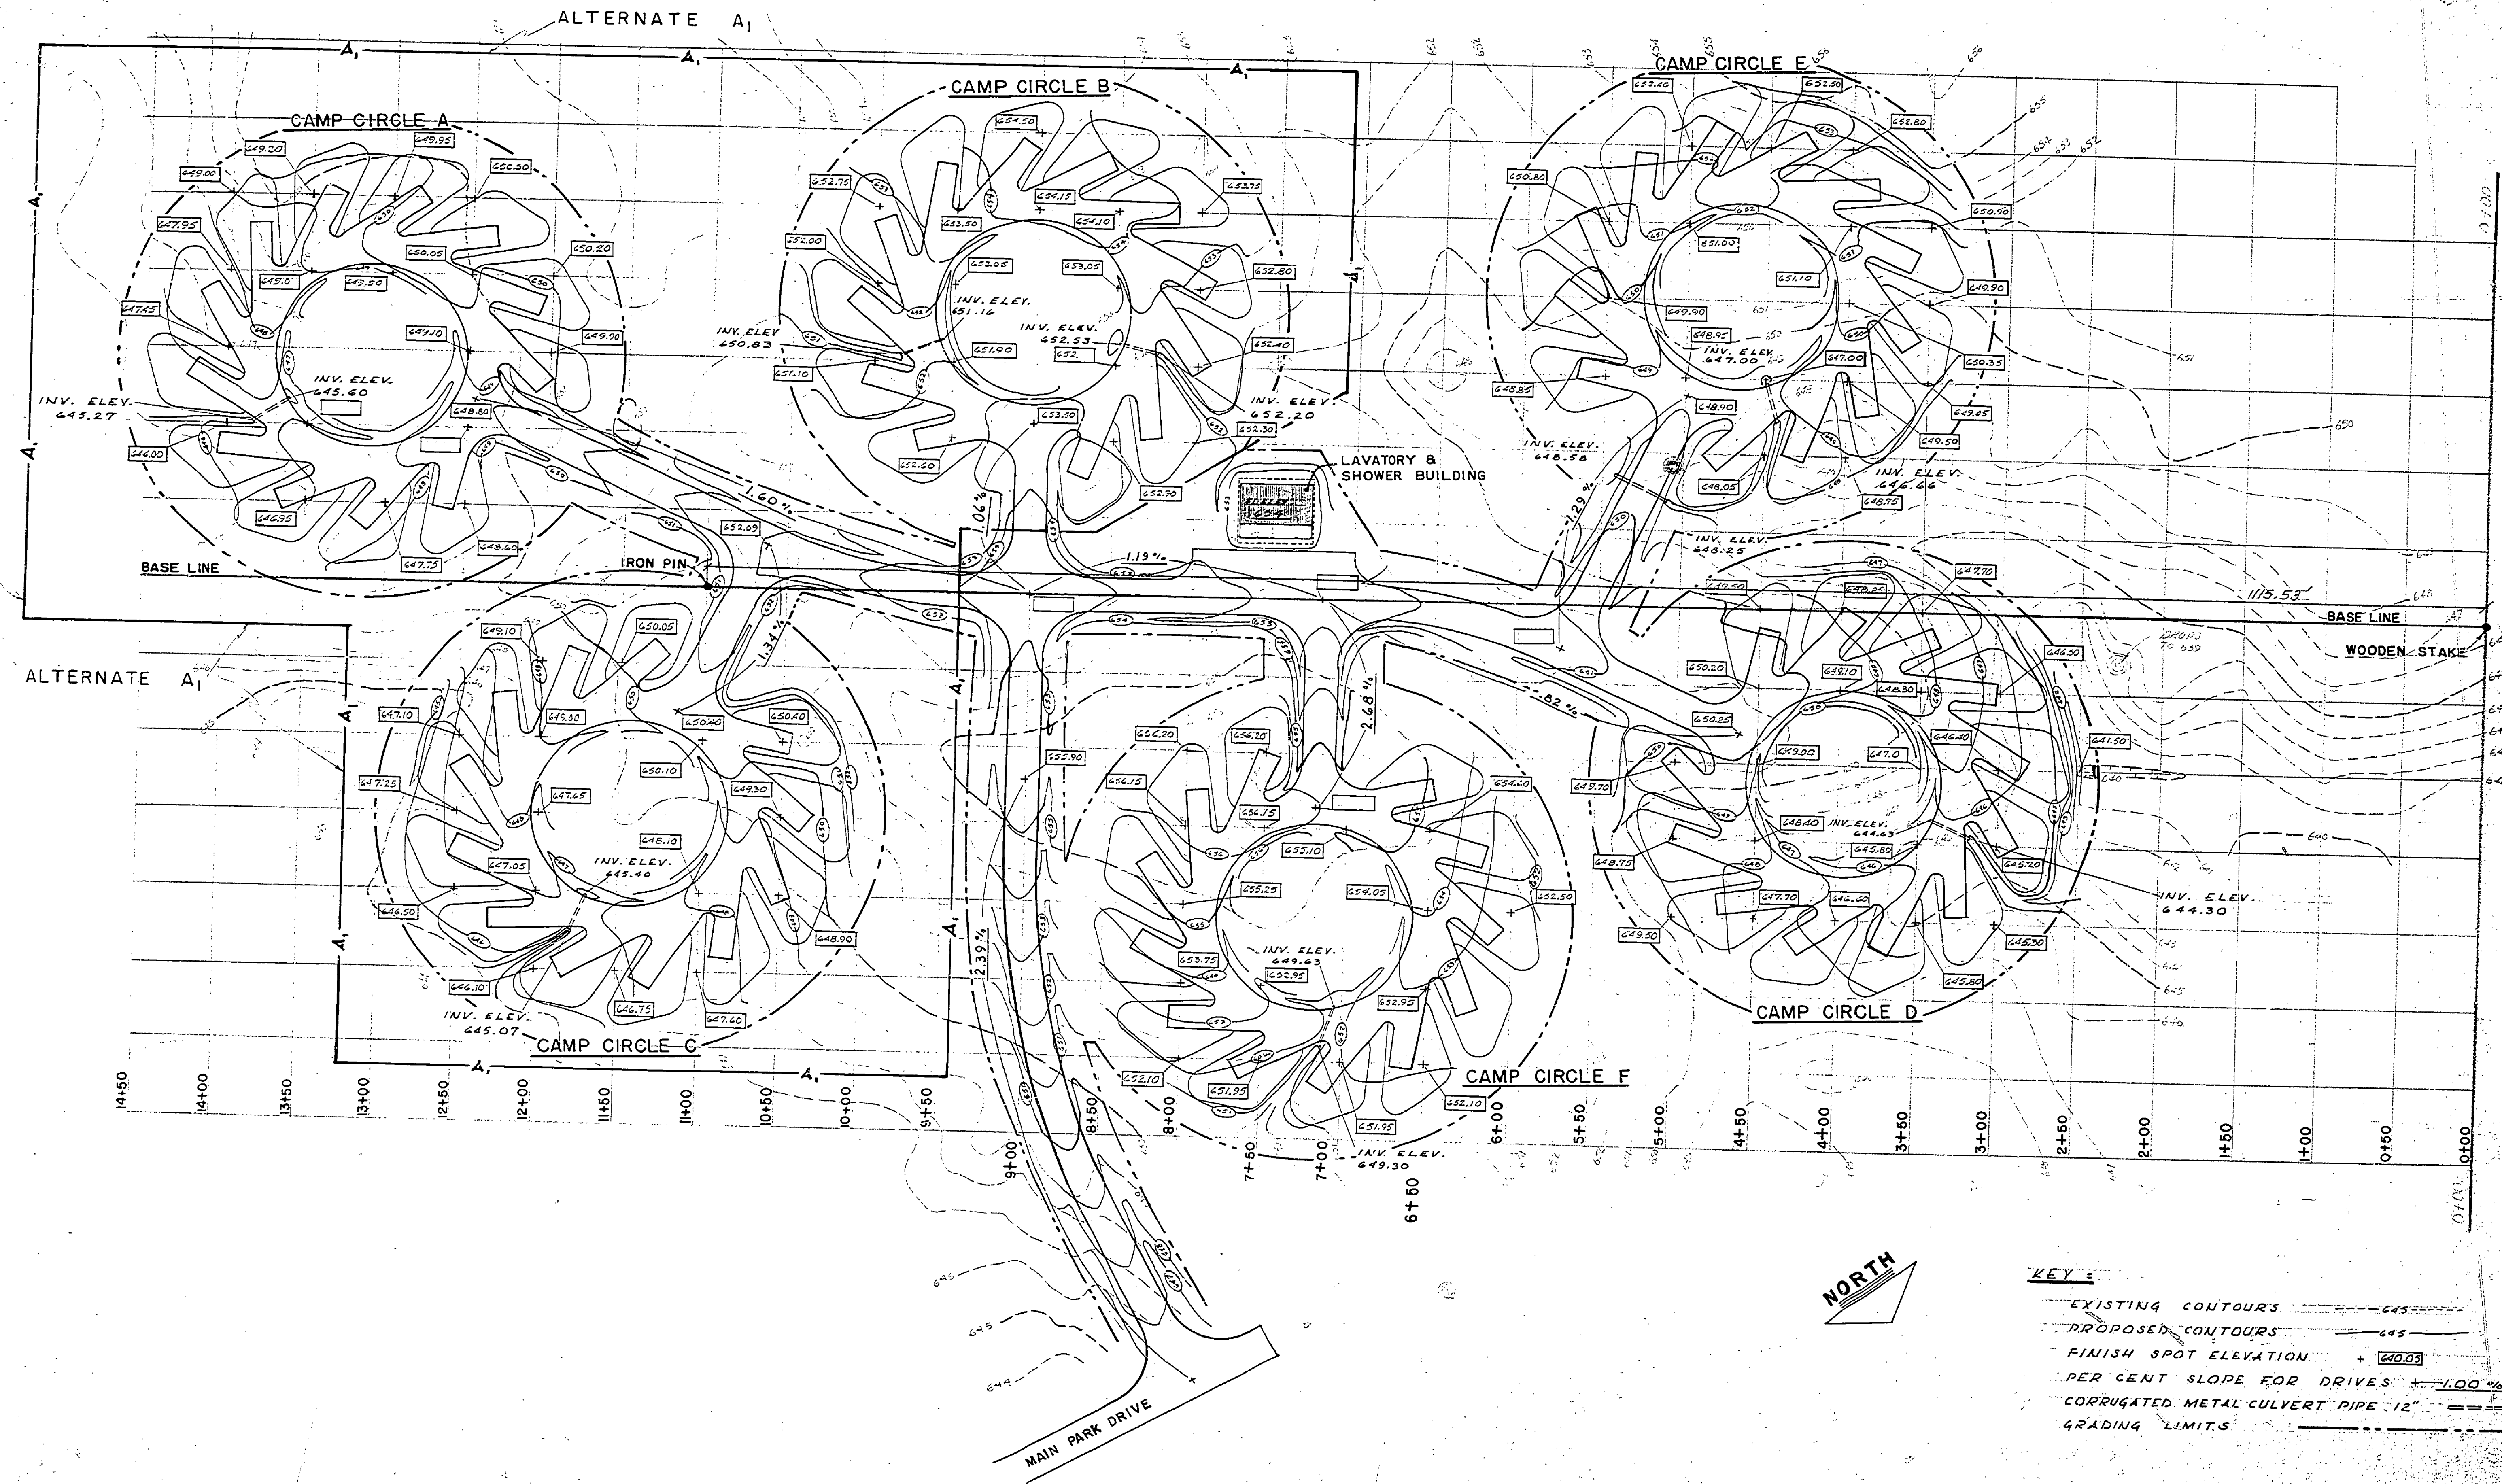

JACK A. DREW ASSOC., INC. LANDSCAPE ARCHITECTS LANSING, MICHIGAN
 LAITALA & NUECHTERLEIN ASSOC., INC. ARCHITECTS LANSING, MICHIGAN
 BOLTON & HELVESTON ENGINEERS CONSULTING ENGINEERS LANSING, MICHIGAN
INDIAN LAKE STATE PARK WEST SHORE SECTION
SCALE 1" = 50' - 0"
 MICHIGAN DEPARTMENT OF CONSERVATION PARKS AND RECREATION DIVISION
GRADING PLAN SOUTH CAMP CLUSTER
 SHEET NO. 11 OF 24 PLAN NO. 1056
 E-116 PREP-258-300-003-02